

**REHABILITATION & EXTENSION OF XERODHAGAXLEEY POLICE STATION ,
WISIL DISTRICT- GULMUDUG STATE OF SOMALIA
PROJECT BID DRAWINGS**


NOV 2025

IMPLEMENTED BY:





UNDP RULE OF LAW SENRA PROGRAM

FUNDED

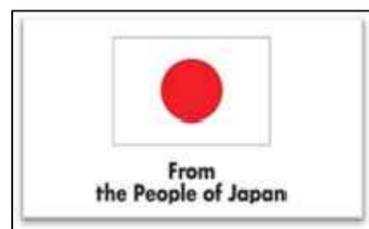

GOVERNMENT OF JAPAN

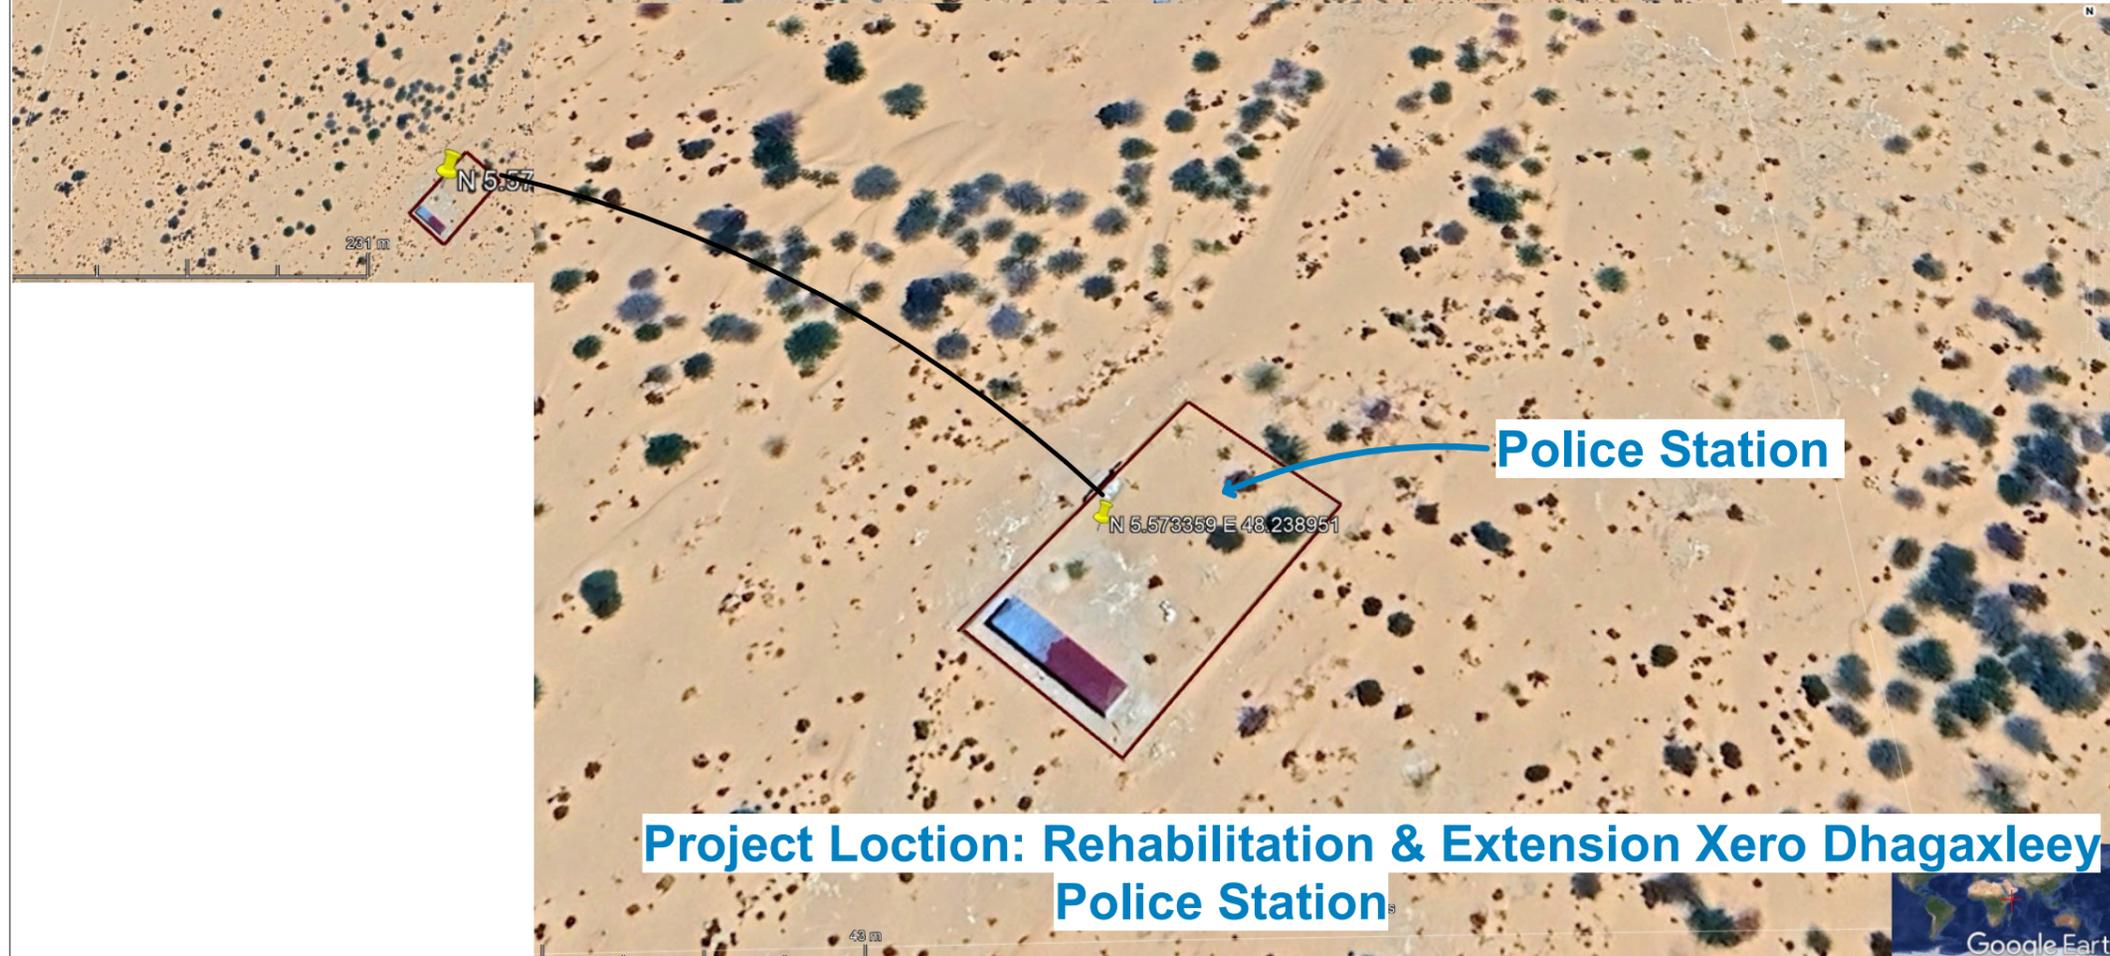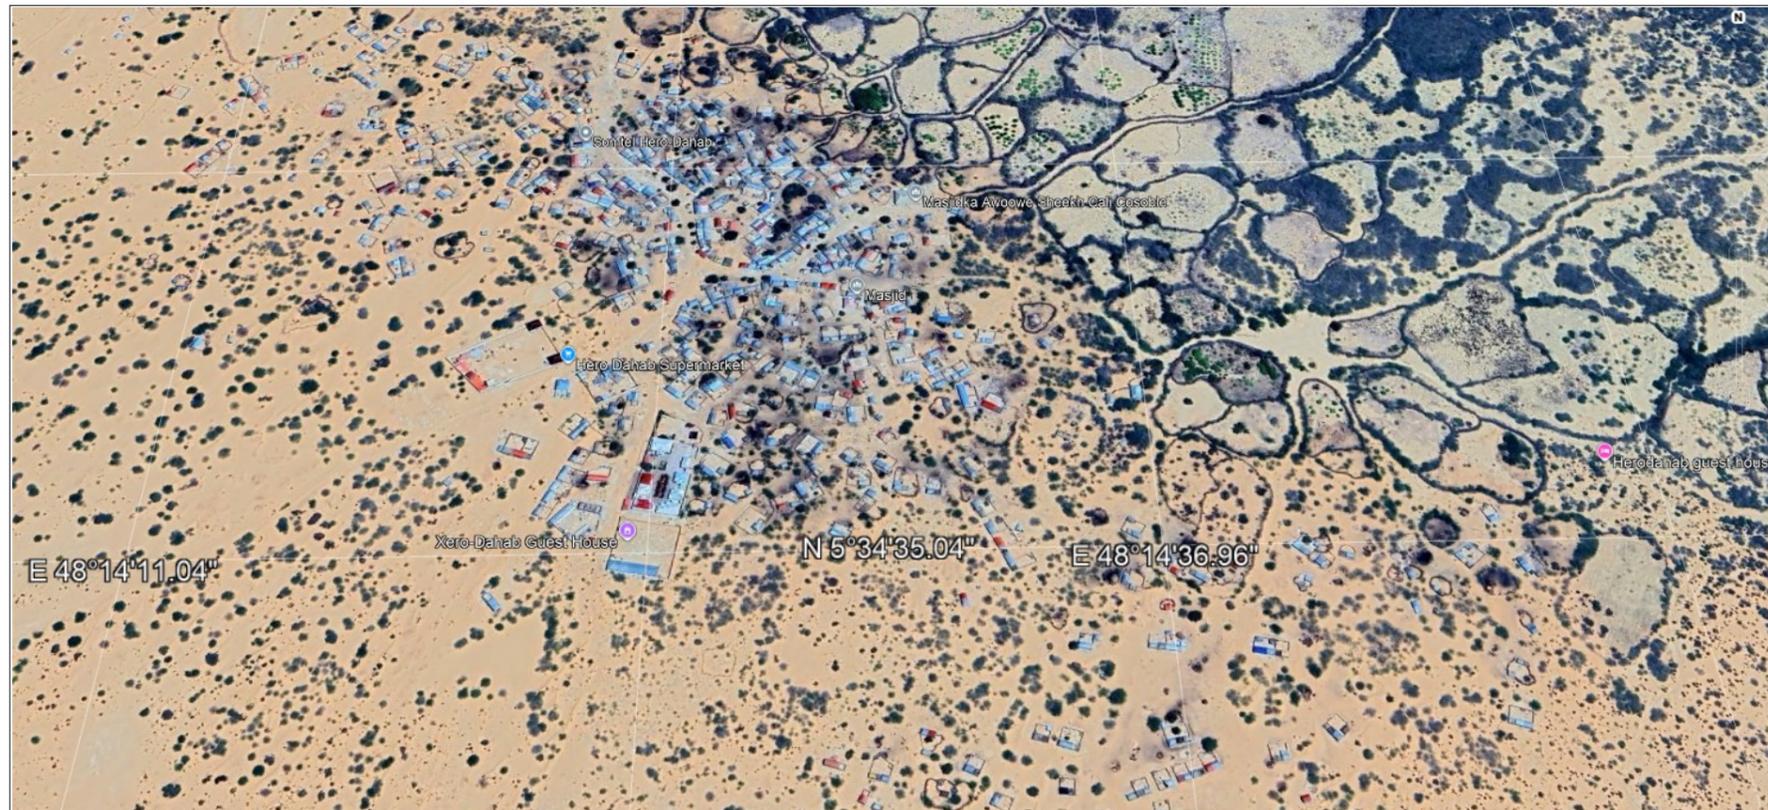

NOTES

1. ALL DIMENSIONS ARE IN METERS UNLESS NOTED OTHERWISE.
2. THE RUBBLE STONE FOUNDATION WALL TO BE JOINTED WITH CEMENT/SAND (1:3 RATIO) MORTAR.
3. ALL REINFORCE CONCRETE SHALL BE C25 (1:2:4)

No.	Description	Date

Client: Mudug District	
Rehabilitation & Extension of Police Station	
Map Location	
Date	21-Nov- 2025
Drawn by	Eng Mohamud Essa Omar
A 01	
Scale	




UNDP: RULE OF LOW

NOTES

- 1. ALL DIMENSIONS ARE IN METERS UNLESS NOTED OTHERWISE.
- 2. THE RUBBLE STONE FOUNDATION WALL TO BE JOINTED WITH CEMENT/SAND (1:3 RATIO) MORTAR.
- 3. ALL REINFORCE CONCRETE SHALL BE C25 (1:2:4)

No.	Description	Date


Client: Mudug District	
Rehabilitation & Extension of Police Station	
Xero Dhagaxleey	
Date	21-Nov- 2025
Drawn by	Eng Mohamud Essa Omar
A 02	
Scale	1 : 150

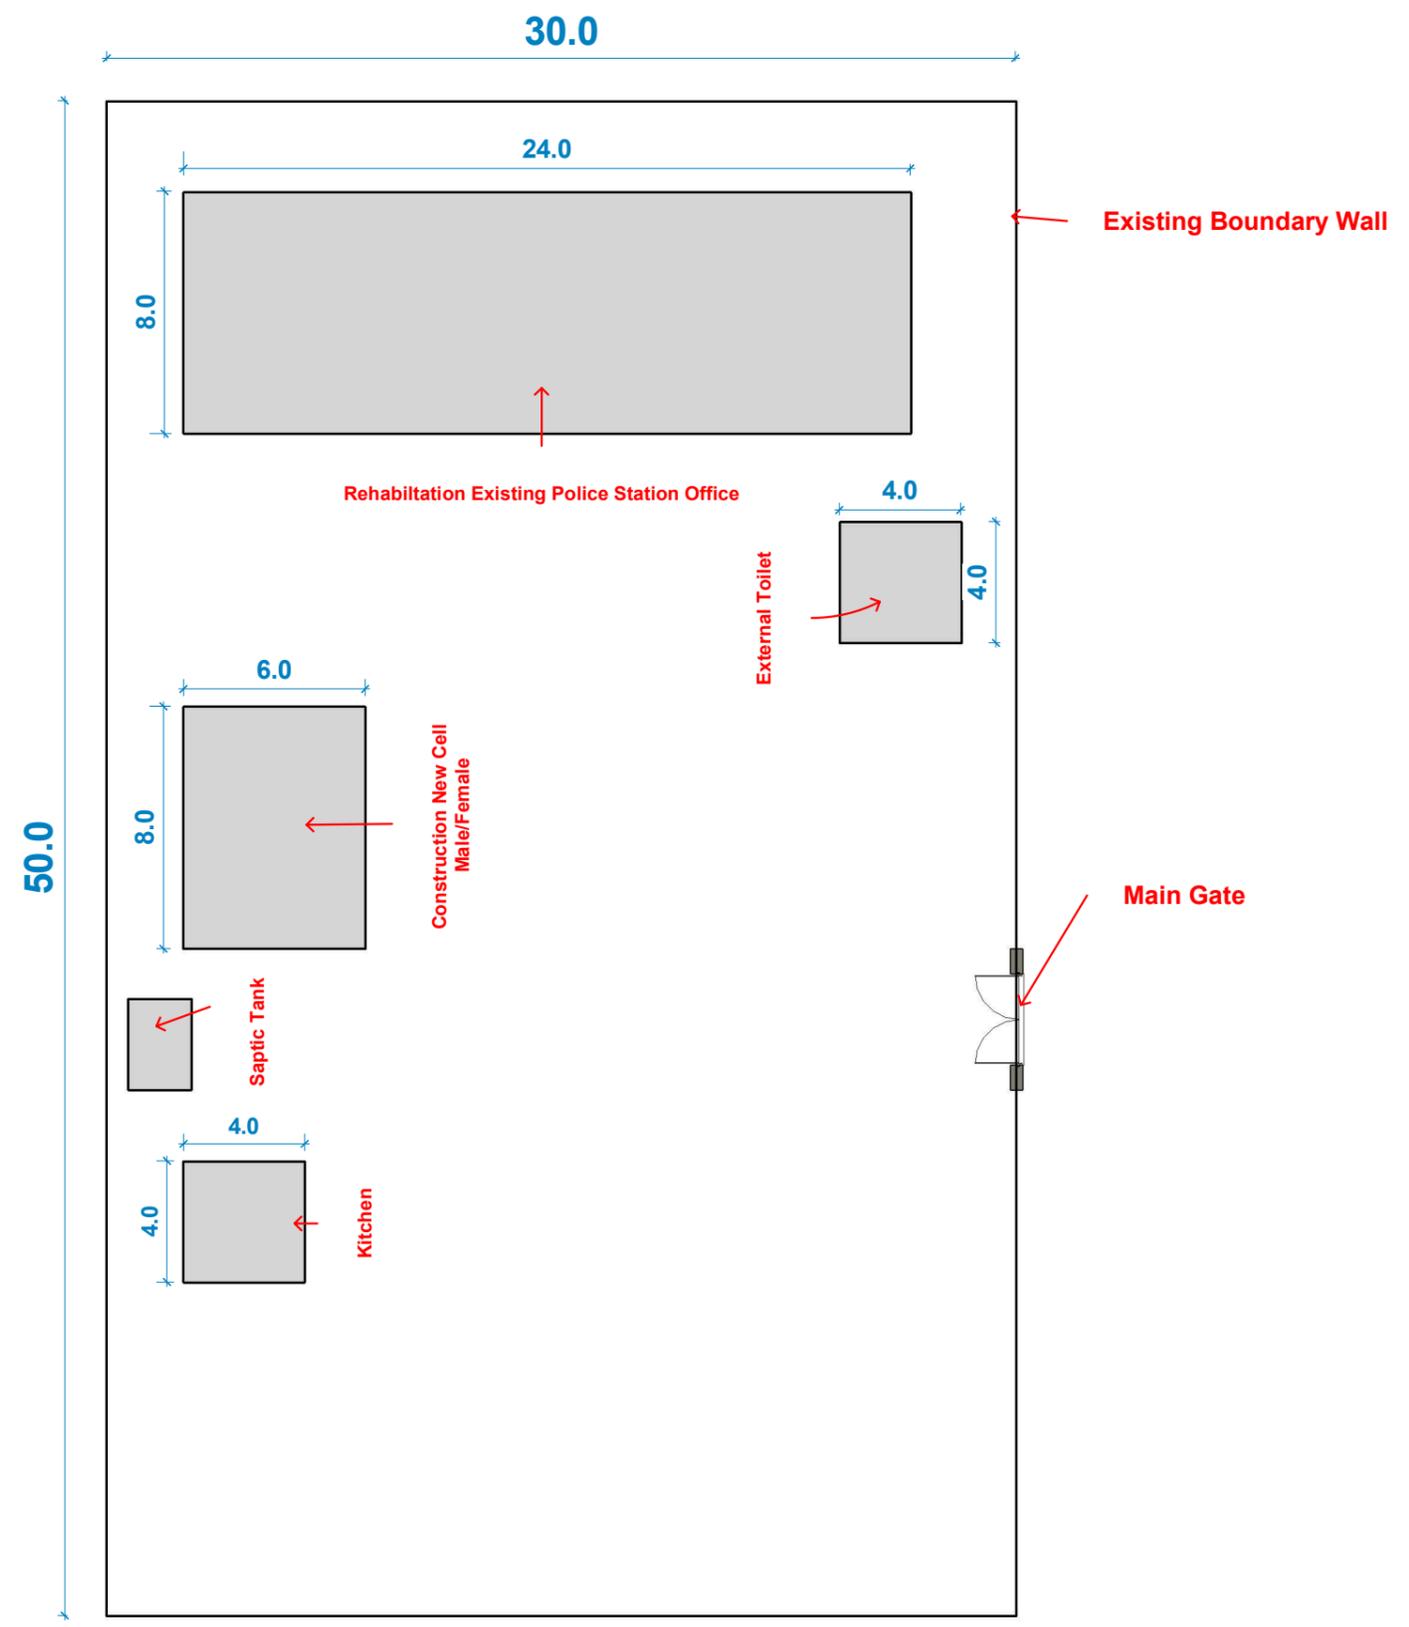

1 Xero Dhagaxleey Site
1 : 150



UNDP: RULE OF LOW

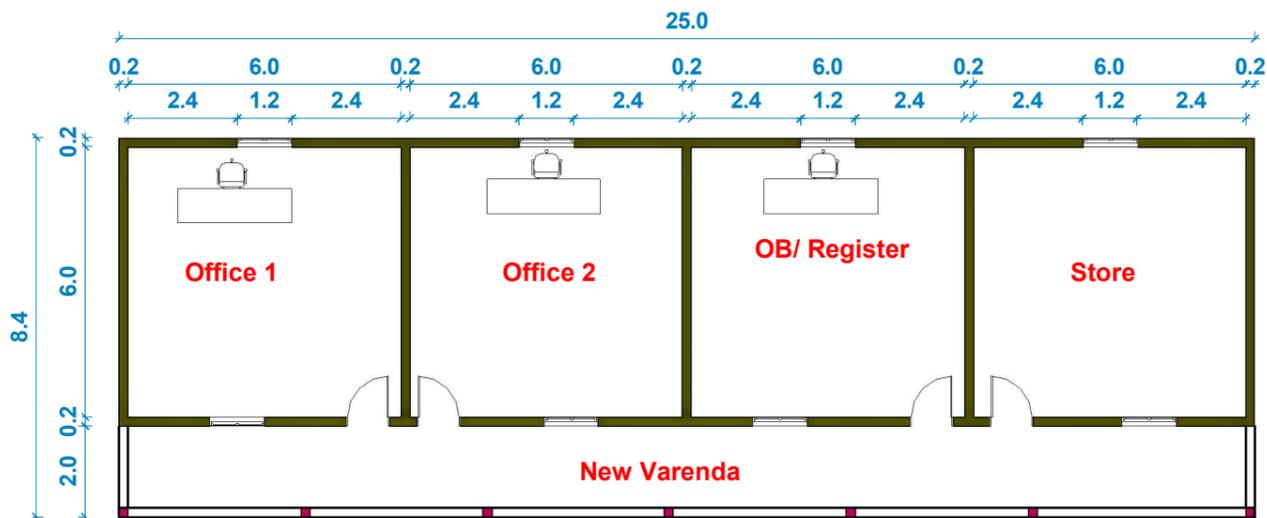


1 Main Office Xero Dhagaxleey Police Station

1 : 100




NOTES

1. ALL DIMENSIONS ARE IN METERS UNLESS NOTED OTHERWISE.
2. THE RUBBLE STONE FOUNDATION WALL TO BE JOINTED WITH CEMENT/SAND (1:3 RATIO) MORTAR.
3. ALL REINFORCE CONCRETE SHALL BE C25 (1:2:4)

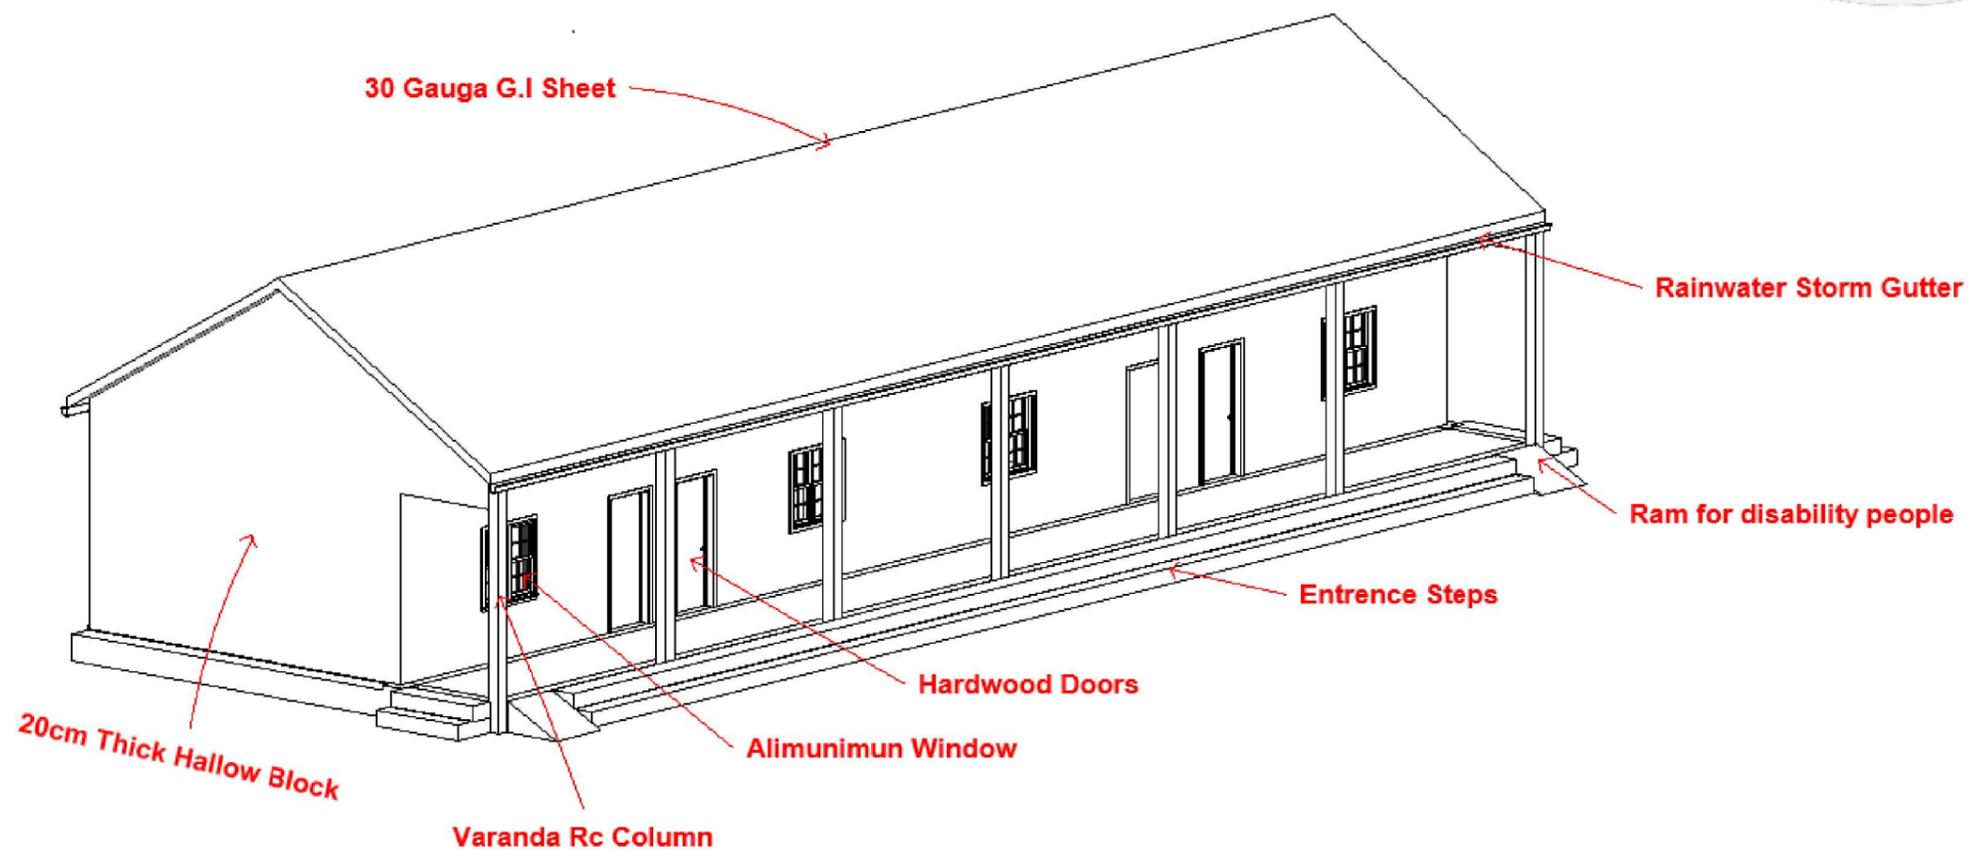

No.	Description	Date


Client: Mudug District	
Rehabilitation & Extension of Police Station	
Renovation Main Office Xero Dhagaxleey Police Station	
Project number	JPP
Date	21/11/2025
Drawn by	Eng Mohamud Essa Omar
A03	
Scale	1 : 100

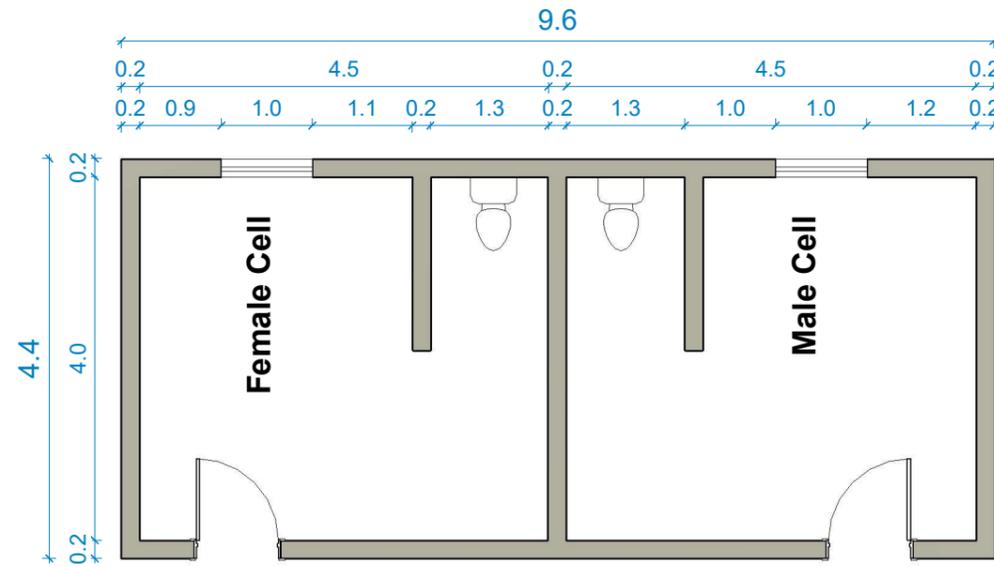

NOTES

1. ALL DIMENSIONS ARE IN METERS UNLESS NOTED OTHERWISE.
2. THE RUBBLE STONE FOUNDATION WALL TO BE JOINTED WITH CEMENT/SAND (1:3 RATIO) MORTAR.
3. ALL REINFORCE CONCRETE SHALL BE C25 (1:2:4)

No.	Description	Date

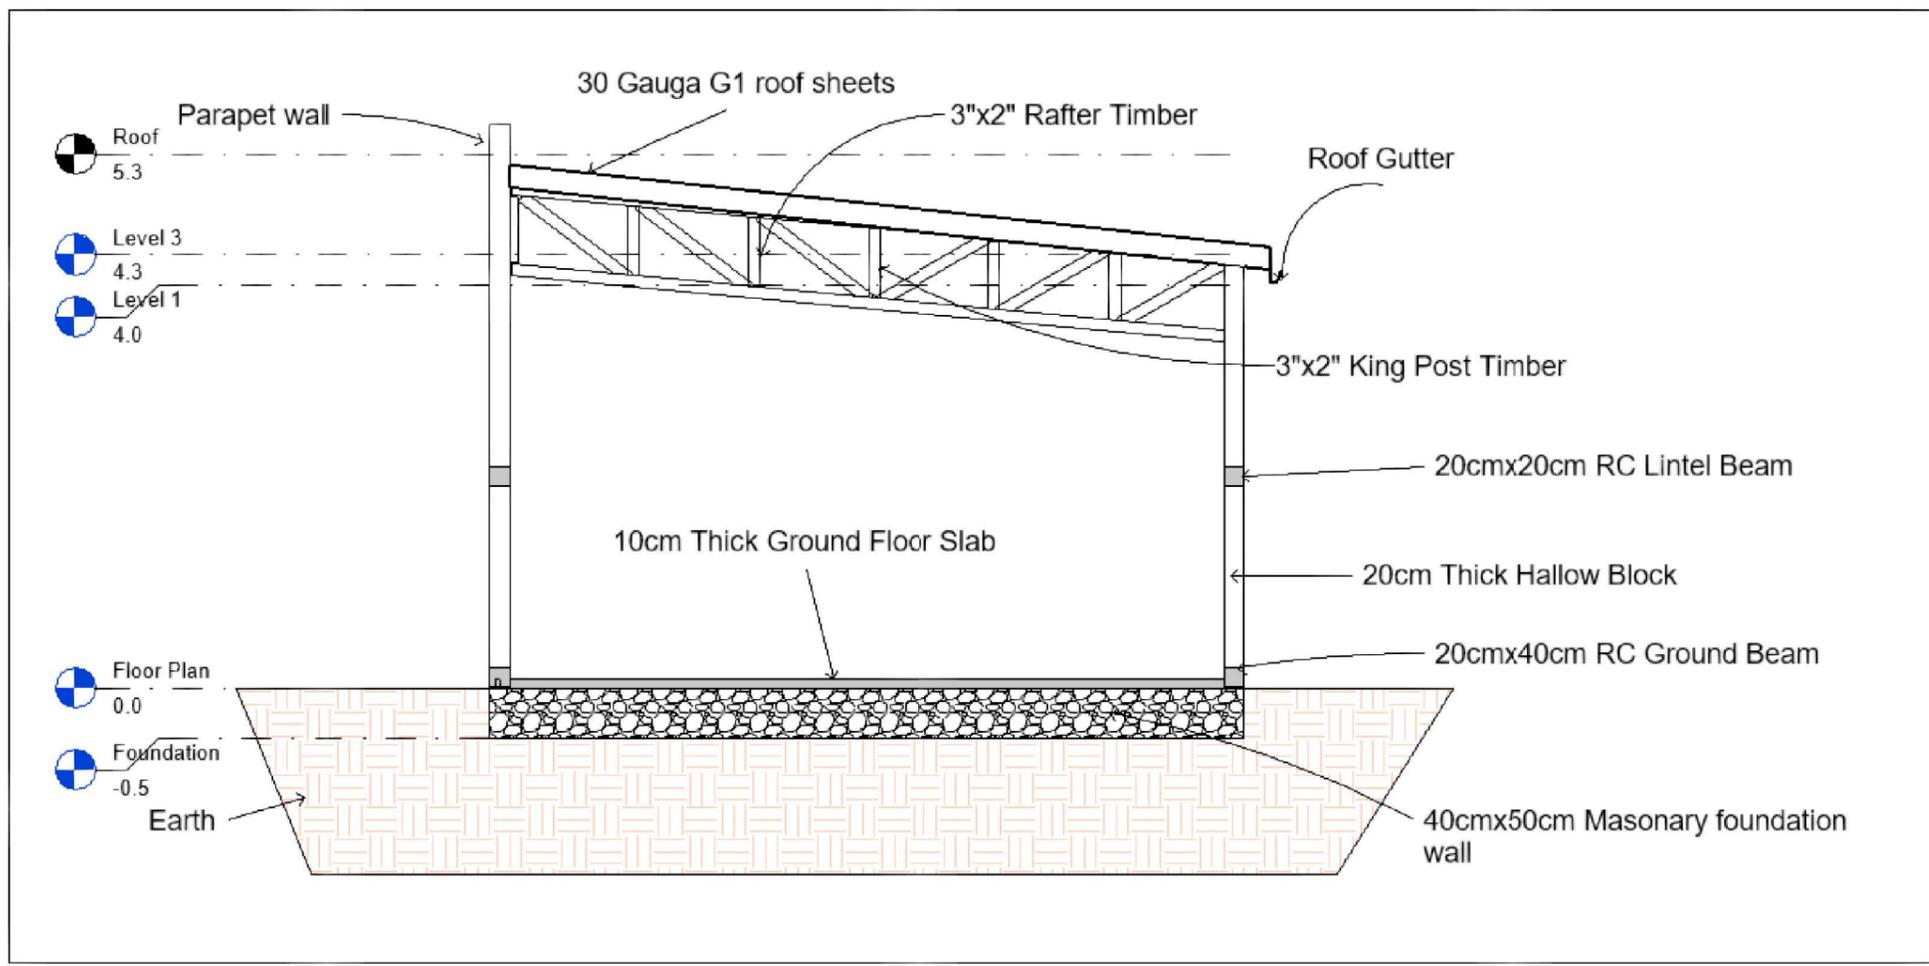

Floor Plan Male/Female Cell & Section Xero Dhagaxleey Police Station

1 1 : 50

Client: Mudug District

Rehabilitation & Extension of Police Station

Floor Plan Male/Famale Cell Xero Dhagaxleey Police Station

Project number **JPP**

Date **21/11/2025**

Drawn by **Eng Mohamud Essa Omar**

A 05




Scale **1 : 50**



UNDP: RULE OF LOW

NOTES

1. ALL DIMENSIONS ARE IN METERS UNLESS NOTED OTHERWISE.
2. THE RUBBLE STONE FOUNDATION WALL TO BE JOINTED WITH CEMENT/SAND (1:3 RATIO) MORTAR.
3. ALL REINFORCE CONCRETE SHALL BE C25 (1:2:4)

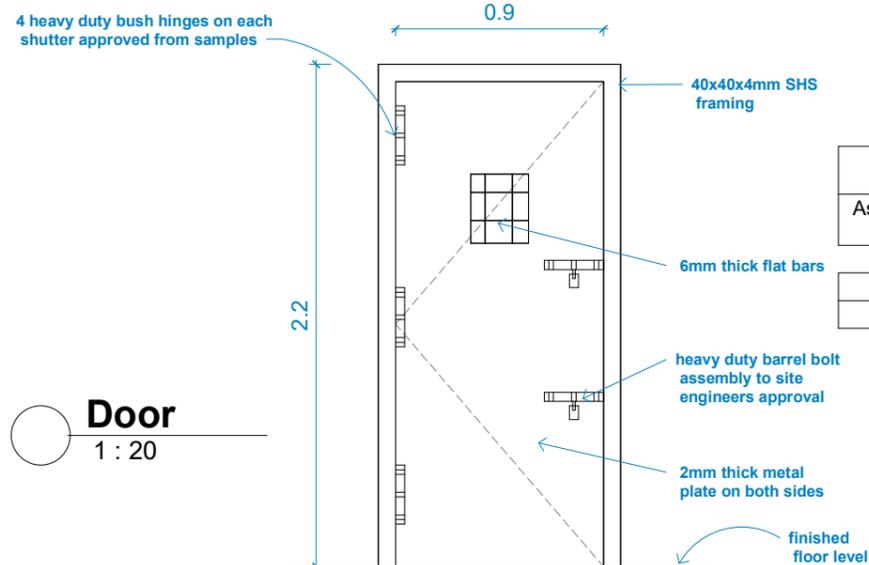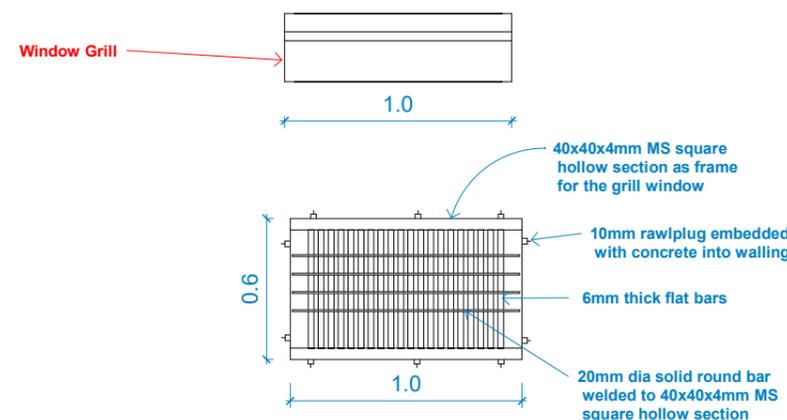
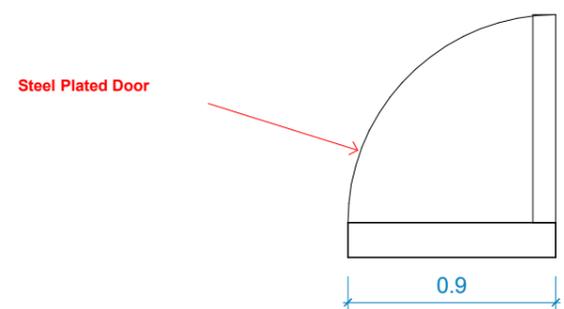


Door Schedule			
Assembly Code	Count	Width	Height
	1	0.9	2.1
	1	0.9	2.1

Window Schedule			
Assembly Code	Count	Height	Width
	1	0.6	1.0
	1	0.6	1.0

Door
1 : 20

Window
1 : 20

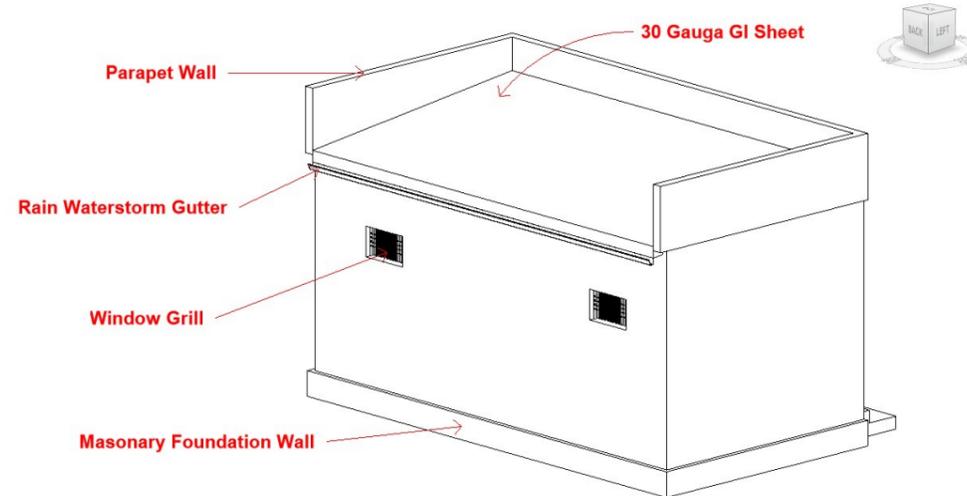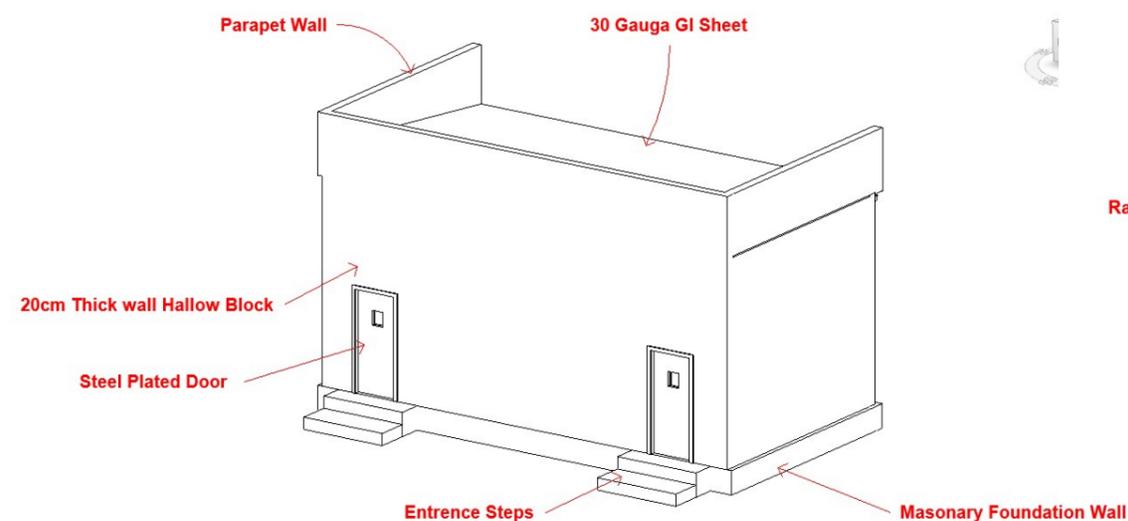

No.	Description	Date

Client: Mudug District

Rehabilitation & Extension of Police Station

Door/Window Details Male/Female Cell Xero Dhagaxleey Police Station

Project number **JPP**

Date **21/11/2025**

Drawn by **Eng Mohamud Essa Omar**

A 06

Scale **1 : 20**





UNDP RULE OF LOW

NOTES

1. ALL DIMENSIONS ARE IN METERS UNLESS NOTED OTHERWISE.
2. THE RUBBLE STONE FOUNDATION WALL TO BE JOINTED WITH CEMENT/SAND (1:3 RATIO) MORTAR.
3. ALL REINFORCE CONCRETE SHALL BE C25 (1:2:4)

No.	Description	Date

Client: Mudug District	
Rehabilitation & Extension of Police Station	
External Toilet	
Date	21-Nov- 2025
Drawn by	Eng Mohamud Essa Omar
A 07	
Scale	1 : 50

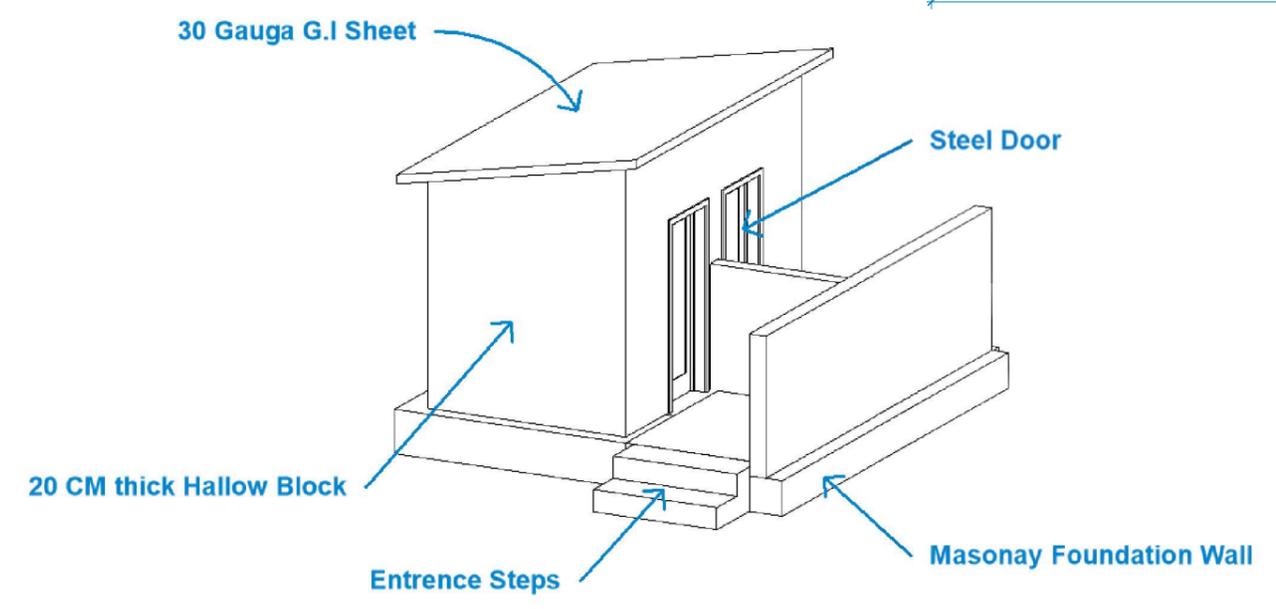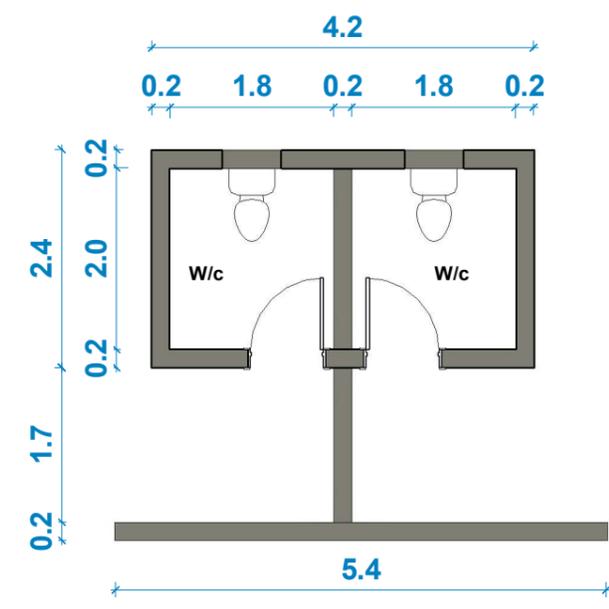

1 External Toilets
1 : 50

