


Plan View

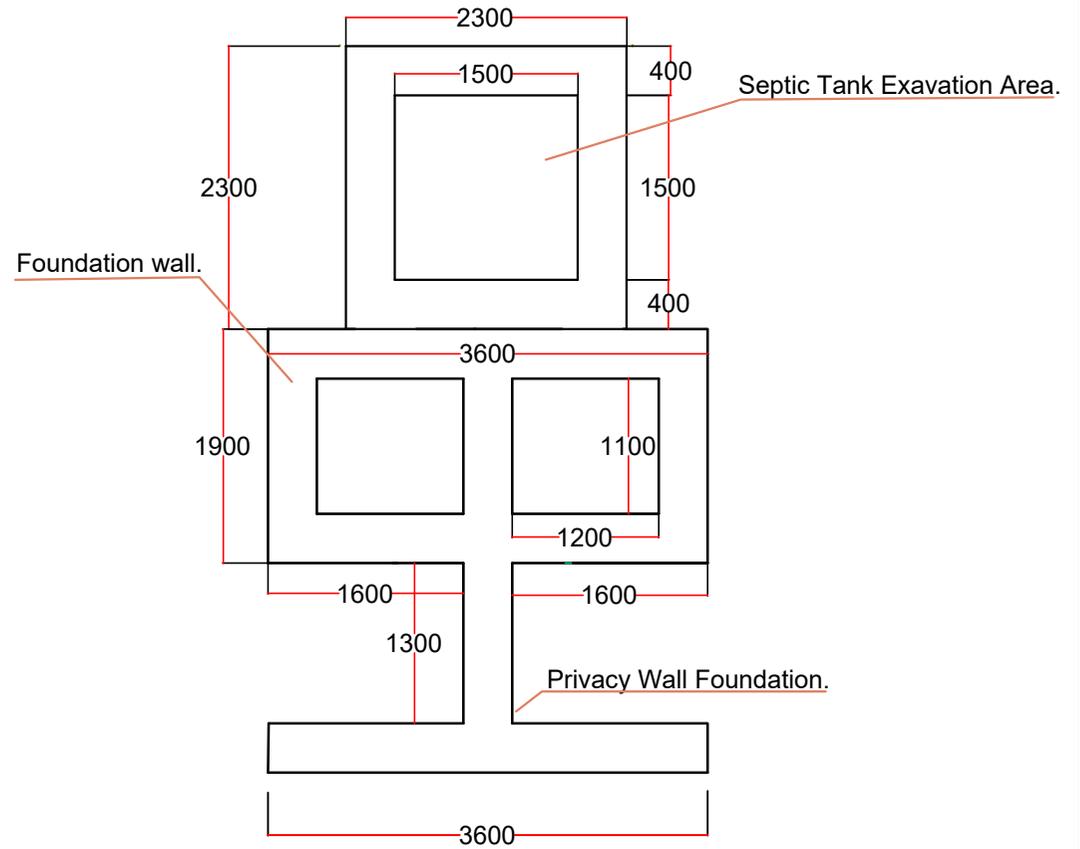


Foundation Layout.

Notes

1. All dimensions are in mm unless otherwise specified. This drawing to be read in conjunction with all other relevant drawings.
2. Drawings are not to be scaled.
3. The contractor must check and verify all dimensions on site before commencement on any work.
4. Reinforcement cover to the beams = 25mm, to column = 25mm and to slab = 50mm
5. Walls are Hollow Block wall of 200mm thickness, it should be jointed with 1:3 cement sand mortar, and For Foundation 1:3 mix ratio.

| | | | | | | |
|--------------|--------------|-----------|---------------------|--|-------------|------------------|
| Organization | Project | Location | Drawing Title | DRG. NO | Drawn by | Yahye Ali |
| | World Vision | Base Fund | Saaxil, Somaliland. | Segregated Latrine (Plan and Foundation Layout). | 5 | Reviewed by |
| | | | | | Approved by | Wycliffe D.owino |
| | | | | | Scale | As Shown |
| | | | | | Date | September, 2024 |

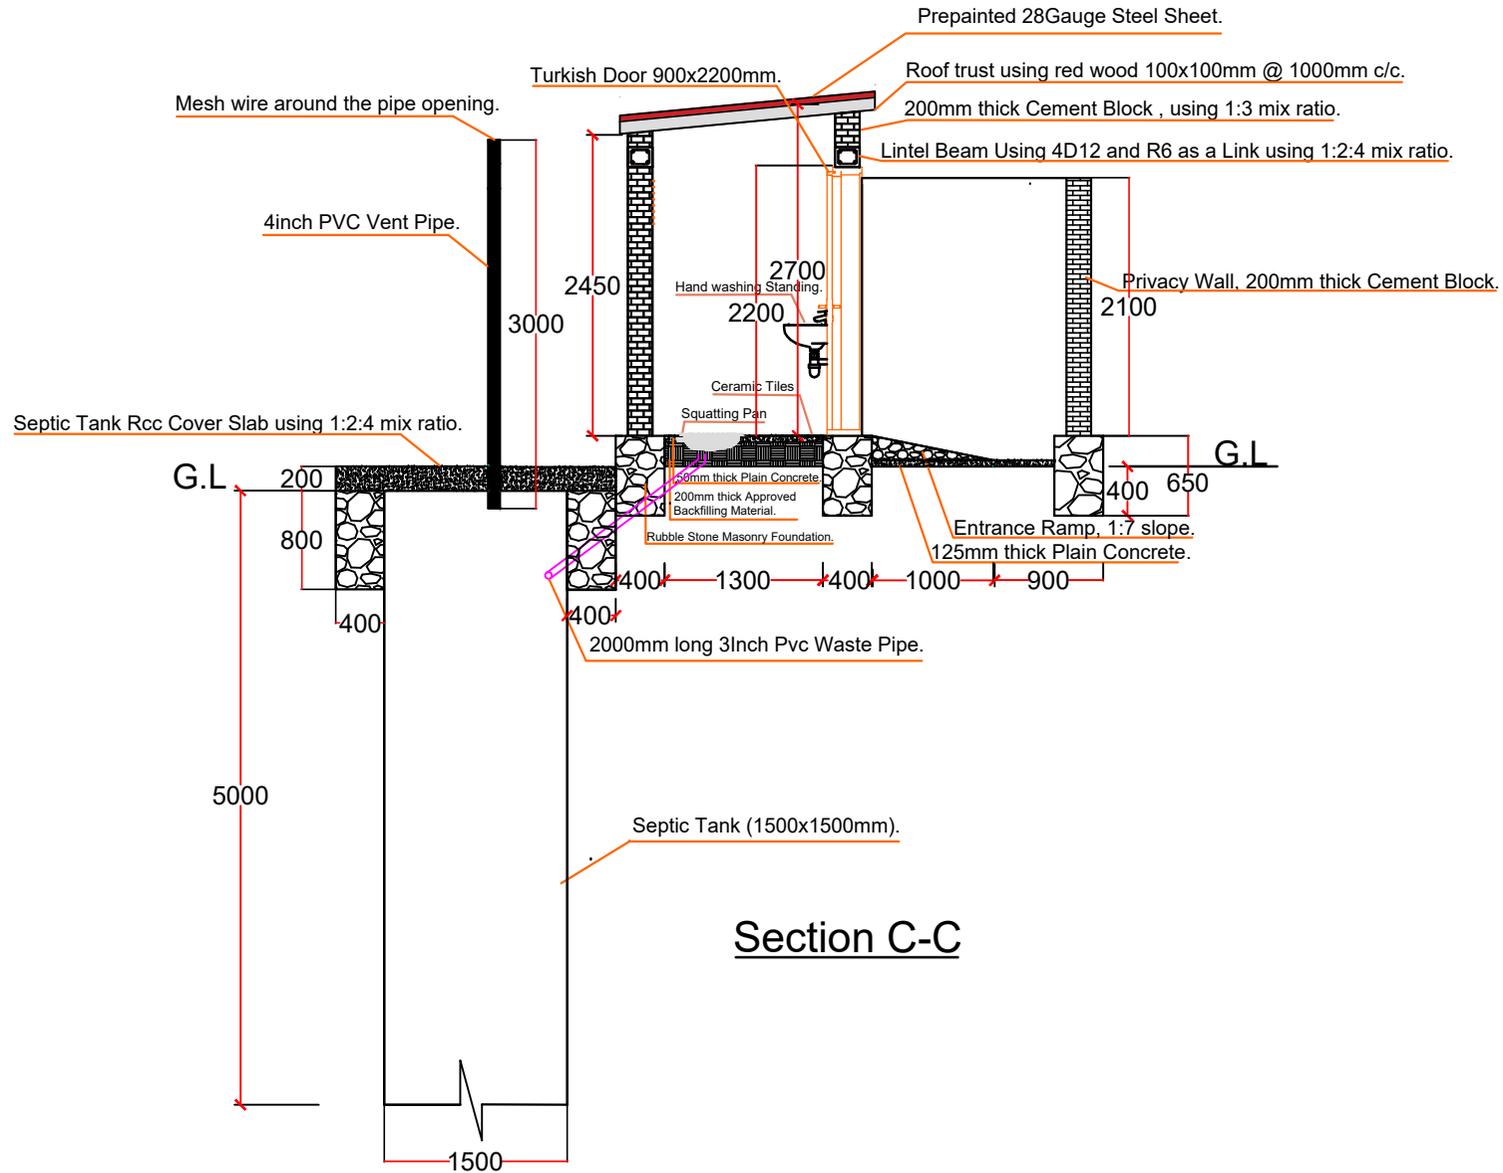


Section C-C

Notes

1. All dimensions are in mm unless otherwise specified.
2. This drawing to be read in conjunction with all other relevant drawings.
3. Drawings are not to be scaled.
4. The contractor must check and verify all dimensions on site before commencement on any work.
5. Reinforcement cover to the beams= 25mm, to column = 25mm and to slab = 50mm
6. Walls are Hollow Block wall of 200mm thickness, it should be jointed with 1:3 cement sand mortar, and For Foundation 1:3 mix ratio.

| | | | | | | |
|--------------|-----------|---------------------|--|--------|-------------|-----------------|
| Organization | Project | Location | Drawing Title | DRG.NO | Drawn by | Yahye Ali |
| World Vision | Base Fund | Saaxil, Somaliland. | Segregated Latrines Sectional Drawing Details. | 8 | Reviewed by | Yahye Omer |
| | | | | | Approved by | Wycliffe Dawino |
| | | | | | Scale | As Shown |
| | | | | | Date | September, 2024 |

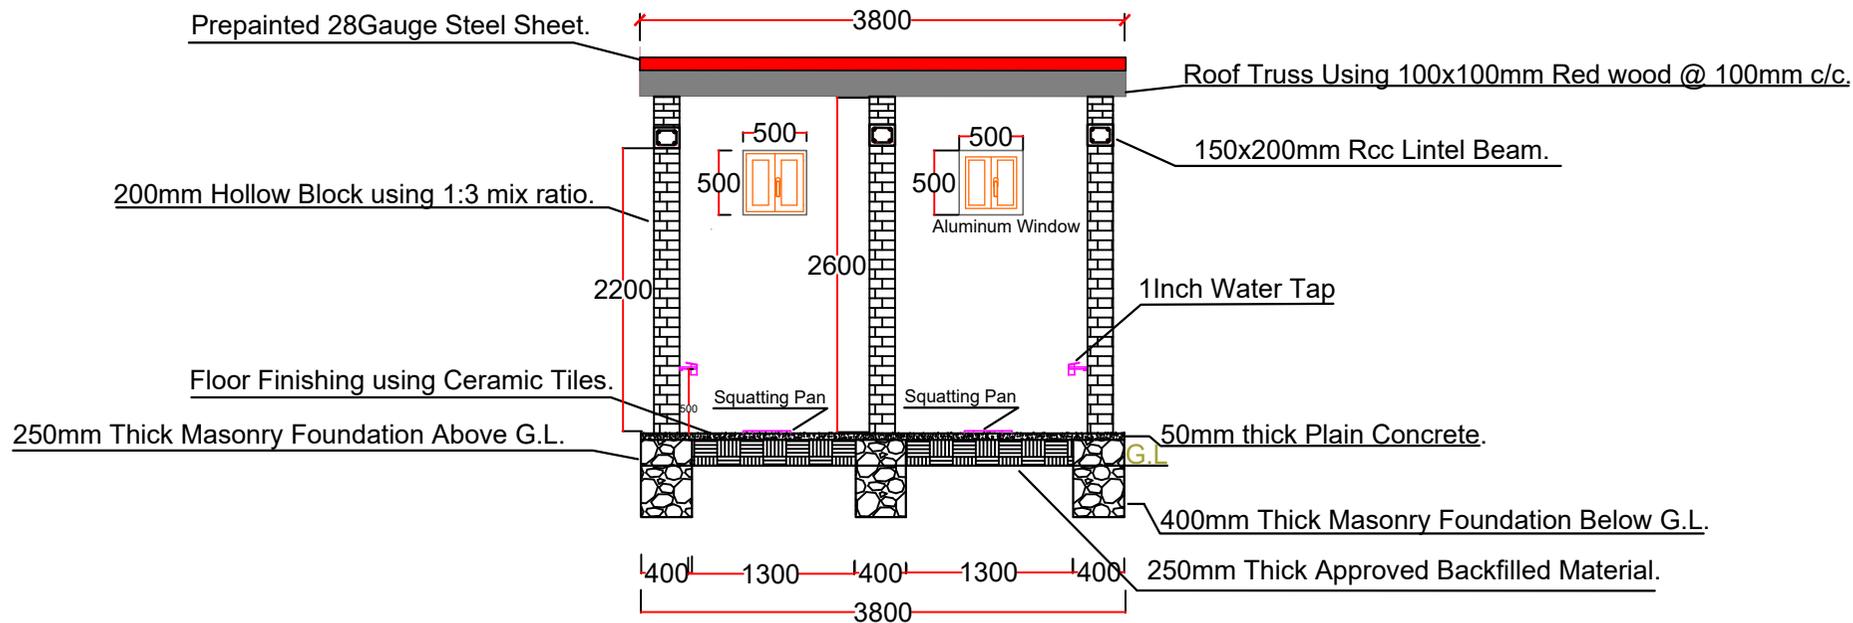


Section B-B

Notes

1. All dimensions are in mm unless otherwise specified.
2. This drawing to be read in conjunction with all other relevant drawings.
3. Drawings are not to be scaled.
4. The contractor must check and verify all dimensions on site before commencement on any work.
5. Reinforcement cover to the beams = 25mm, to column = 25mm and to slab = 50mm
6. Walls are Hollow Block wall of 200mm thickness, it should be jointed with 1:3 cement sand mortar, and For Foundation 1:3 mix ratio.

| | | | | | | |
|--------------|-----------|---------------------|---|---------|-------------|-----------------|
| Organization | Project | Location | Drawing Title | DRG. NO | Drawn by | Yahye Ali |
| World Vision | Base Fund | Saaxil, Somaliland. | Segregated Latrine Sectional Drawing Details. | 7 | Reviewed by | Yahye Omer |
| | | | | | Approved by | Wycliffe Dawino |
| | | | | | Scale | As Shown |
| | | | | | Date | September, 2024 |


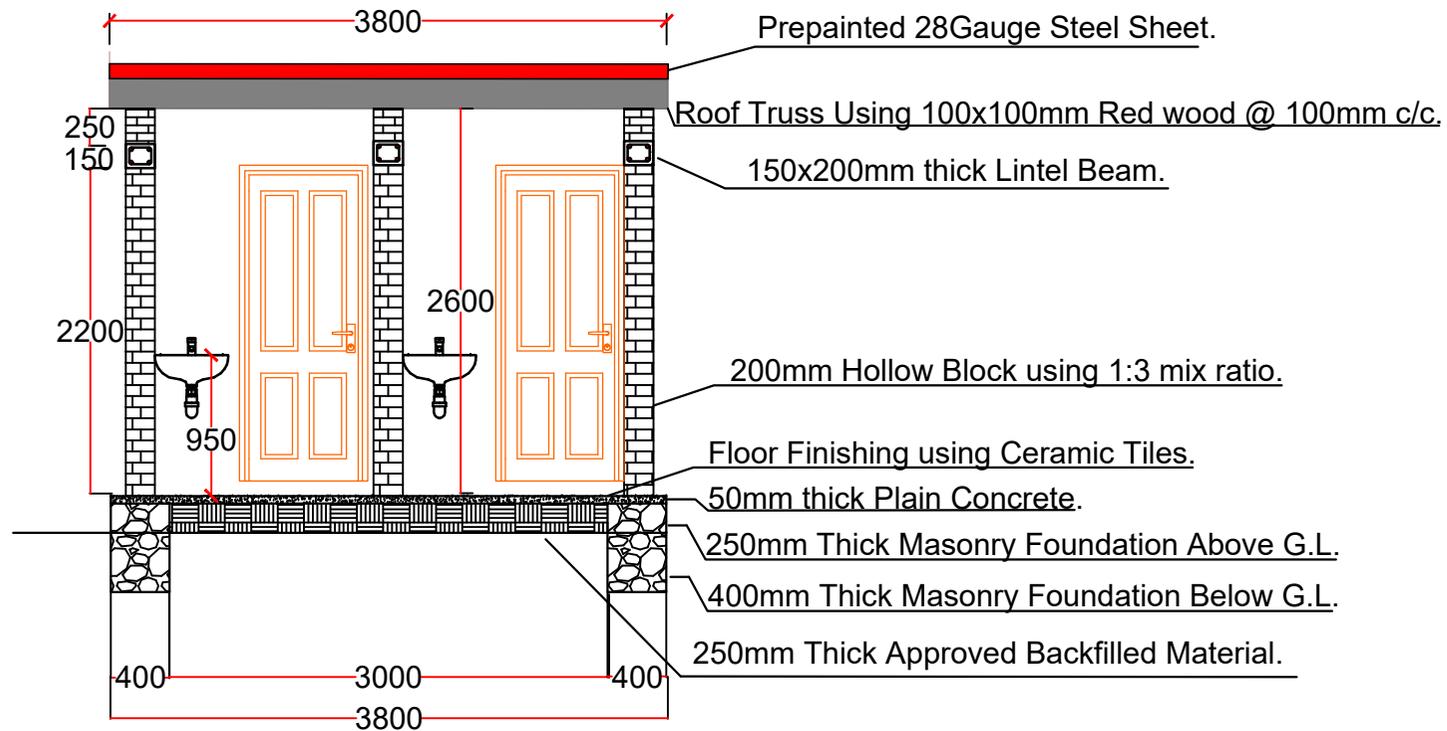


Section A-A

Notes

1. All dimensions are in mm unless otherwise specified. This drawing to be read in conjunction with all other relevant drawings.
2. Drawings are not to be scaled.
3. The contractor must check and verify all dimensions on site before commencement on any work.
4. Reinforcement cover to the beams= 25mm, to column = 25mm and to slab = 50mm
5. Walls are Hollow Block wall of 200mm thickness, it should be jointed with 1:3 cement sand mortar, and For Foundation 1:3 mix ratio.

| | | | | | | | |
|--|--------------|-----------|---------------------|---|---------|-------------|-----------------|
| | Organization | Project | Location | Drawing Title | DRG.NO. | Drawn by | Yahye Ali |
| | | Base Fund | Saaxil, Somaliland. | Segregated Latrine Sectional Drawing Details. | 6 | Reviewed by | Yahye Omer |
| | | | | | | Approved by | Wycliffe Dowino |
| | | | | | | Scale | As Shown |
| | | | | | | Date | September, 2024 |


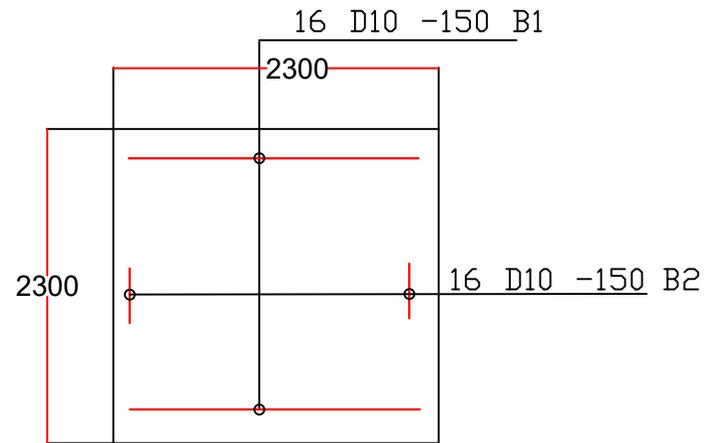
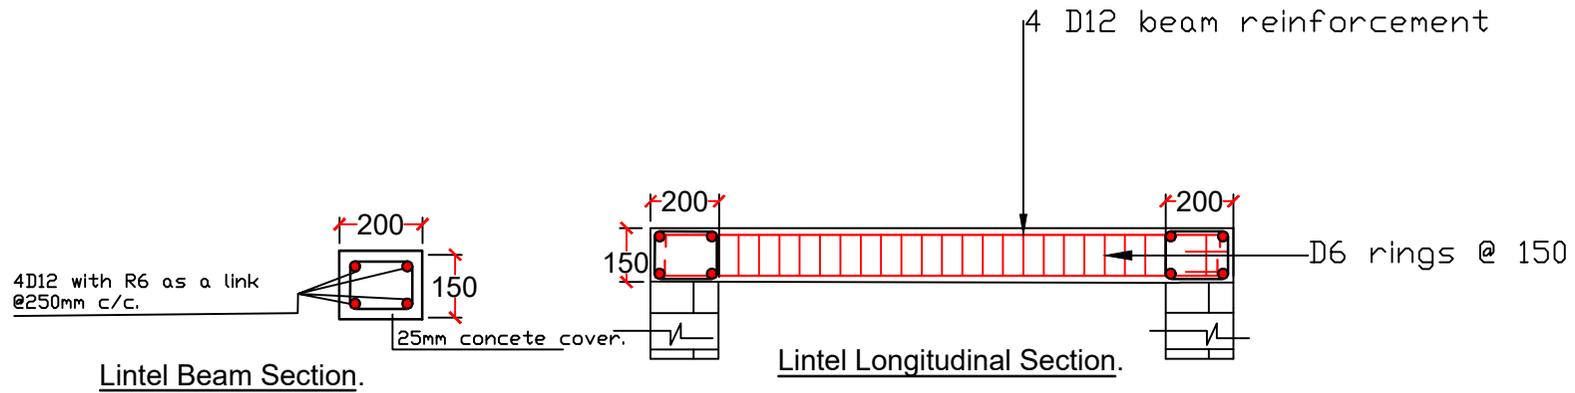


Septic Tank Reinforcement Details.

Notes

1. All dimensions are in mm unless otherwise specified. This drawing to be read in conjunction with all other drawings.
2. Drawings are not to be scaled.
3. The contractor must check and verify all dimensions on site before commencement on any work.
4. Reinforcement cover to the beams = 25mm, to column = 25mm and to slab = 50mm
5. Walls are Hollow Block wall of 200mm thickness, it should be jointed with 1:3 cement sand mortar, and For Foundation 1:3 mix ratio.

| | | | | | | |
|--------------|-----------|-------------------|--|---------|-------------|------------------|
| Organization | Project | Location | Drawing Title | DRG. NO | Drawn by | Yahye Ali |
| World Vision | Base Fund | Saaxi, Somaliland | Lintel Beam and Septic Tank Reinforcement details. | 5 | Reviewed by | Yahye Dmer |
| | | | | | Approved by | Wycliffe D.owino |
| | | | | | Scale | As Shown |
| | | | | | Date | September, 2024 |

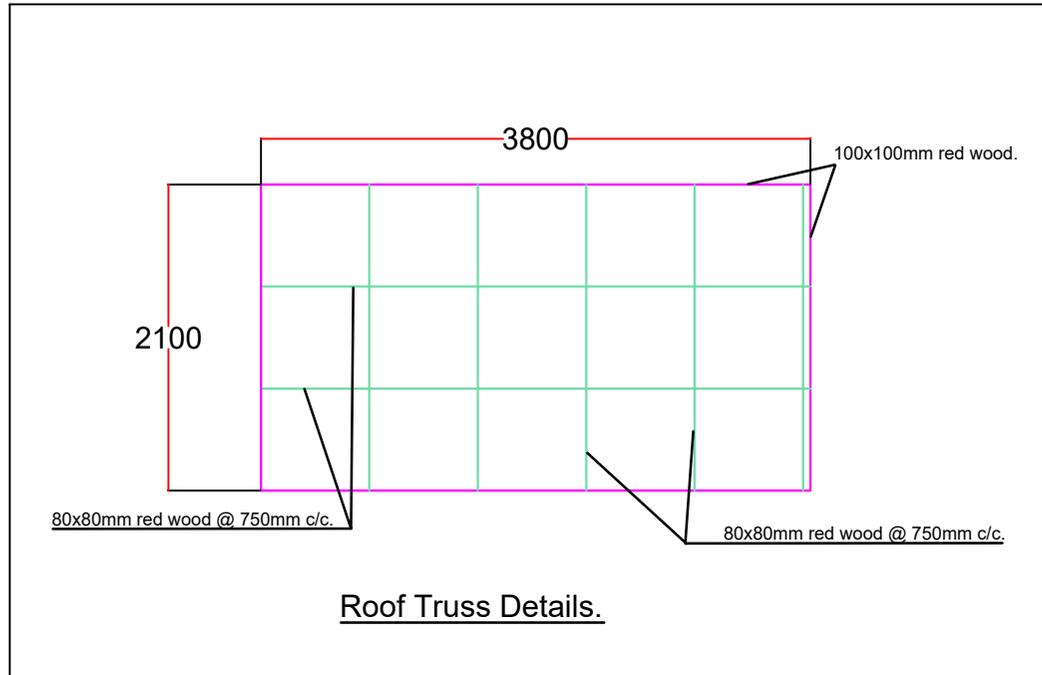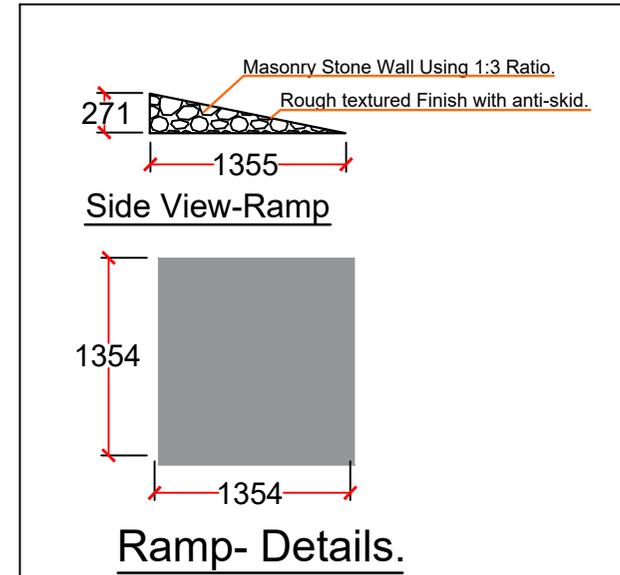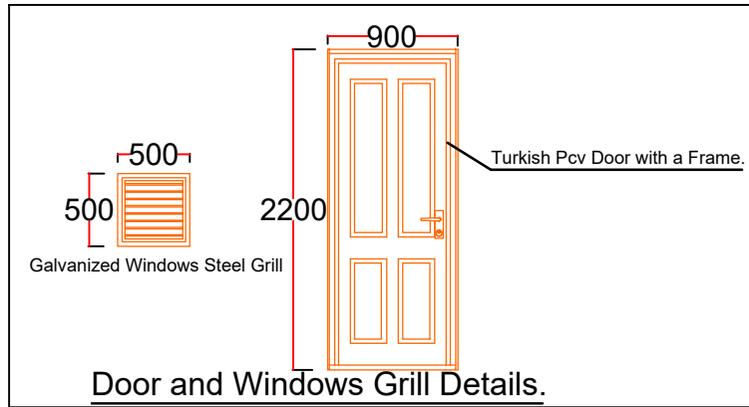


Notes

1. All dimensions are in mm unless otherwise specified. This drawing to be read in conjunction with all other drawings.
2. Drawings are not to be scaled.
3. The contractor must check and verify all dimensions on site before commencement on any work.
4. Reinforcement cover to the beams = 25mm, to column = 25mm and to slab = 50mm
5. Walls are Hollow Block wall of 200mm thickness, it should be jointed with 1:3 cement sand mortar, and For Foundation 1:3 mix ratio.


| Organization | Project | Location | Drawing Title | DRG. NO | Drawn by | Yahye Ali |
|--------------|-----------|---------------------|--|---------|-------------|------------------|
| World Vision | Base Fund | Saaxil, Somaliland. | Segregated Latrines Hand rail, Doors, Windows and Truss Details. | 10 | Reviewed by | Yahye Omer |
| | | | | | Approved by | Wycliffe D.owino |
| | | | | | Scale | As Shown |
| | | | | | Date | September, 2024 |




| | | | | | | |
|--------------|-----------|---------------------|-----------------------------------|-----------------|-------------|-----------------|
| Organization | Project | Location | Drawing Title | <u>DRG. NO.</u> | Drawn by | Yahye Ali |
| World Vision | Base Fund | Saaxil, Somaliland. | Segregated Latrine 3D Front View. | 1 | Reviewed by | Yahye Omer |
| | | | | | Approved by | Wycliffe Dowino |
| | | | | | Scale | As Shown |
| | | | | | Date | September, 2024 |

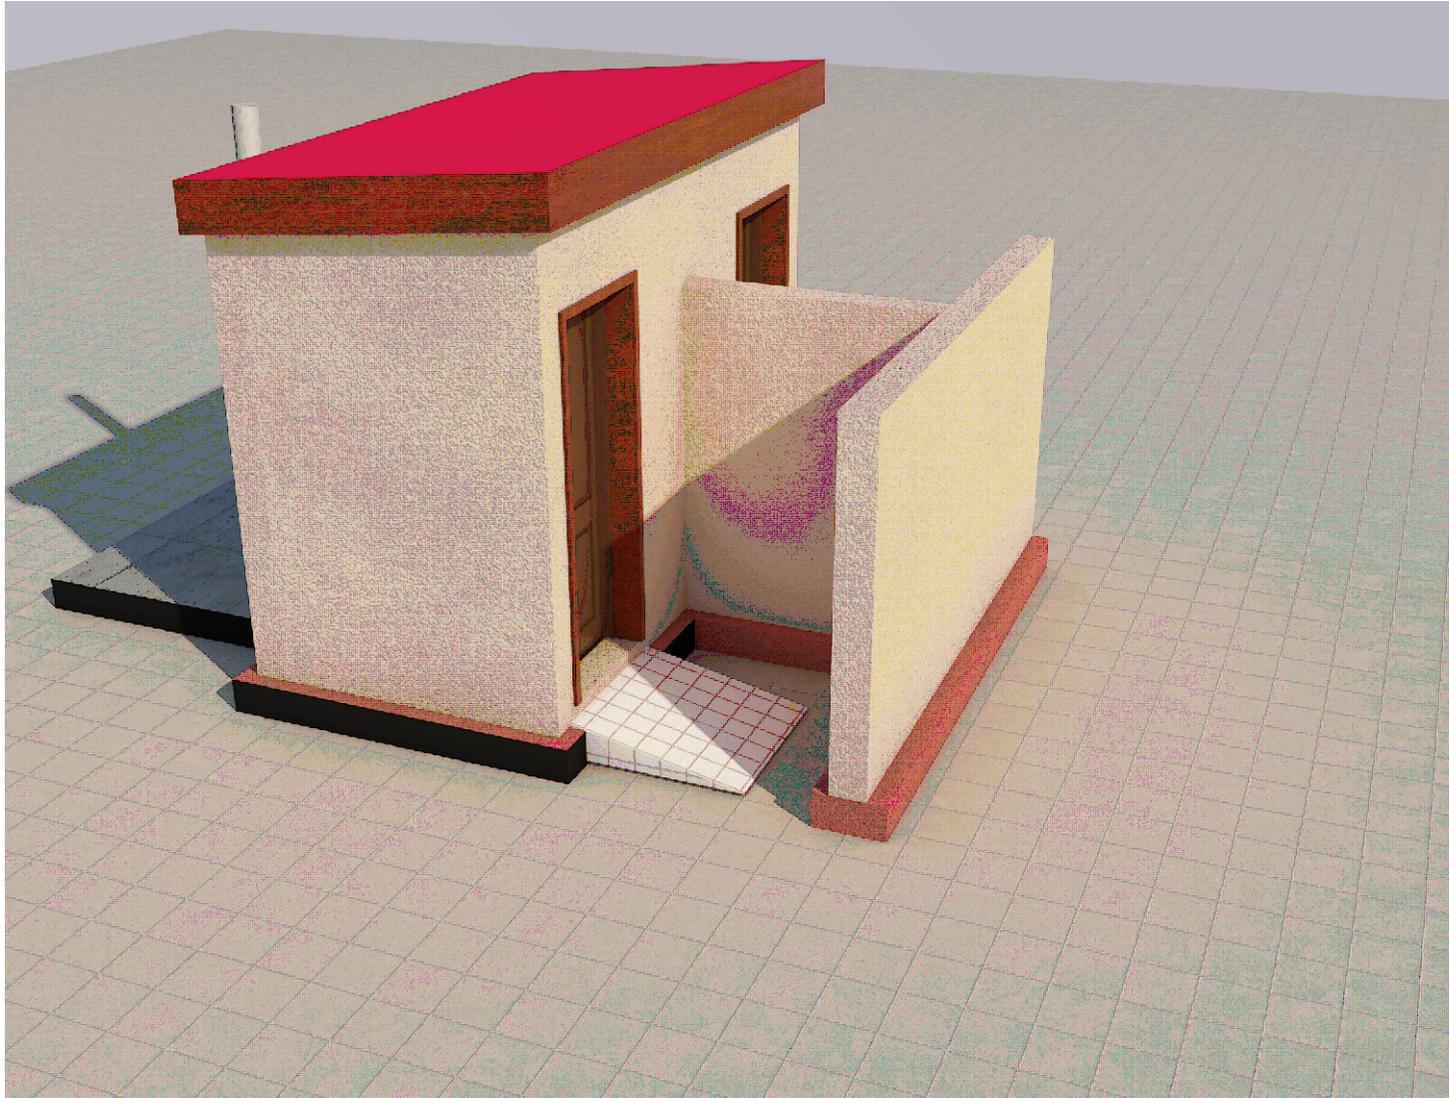

| | | | | | | |
|--------------|-----------|---------------------|-----------------------------|----------|-------------|-----------------|
| Organization | Project | Location | Drawing Title | DRG. NO. | Drawn by | Yahye Ali |
| World Vision | Base Fund | Saaxil, Somaliland. | Segregated Latrine 3D View. | 2 | Reviewed by | Yahye Dmer |
| | | | | | Approved by | Wycliffe Dowo |
| | | | | | Scale | As Shown |
| | | | | | Date | September, 2024 |

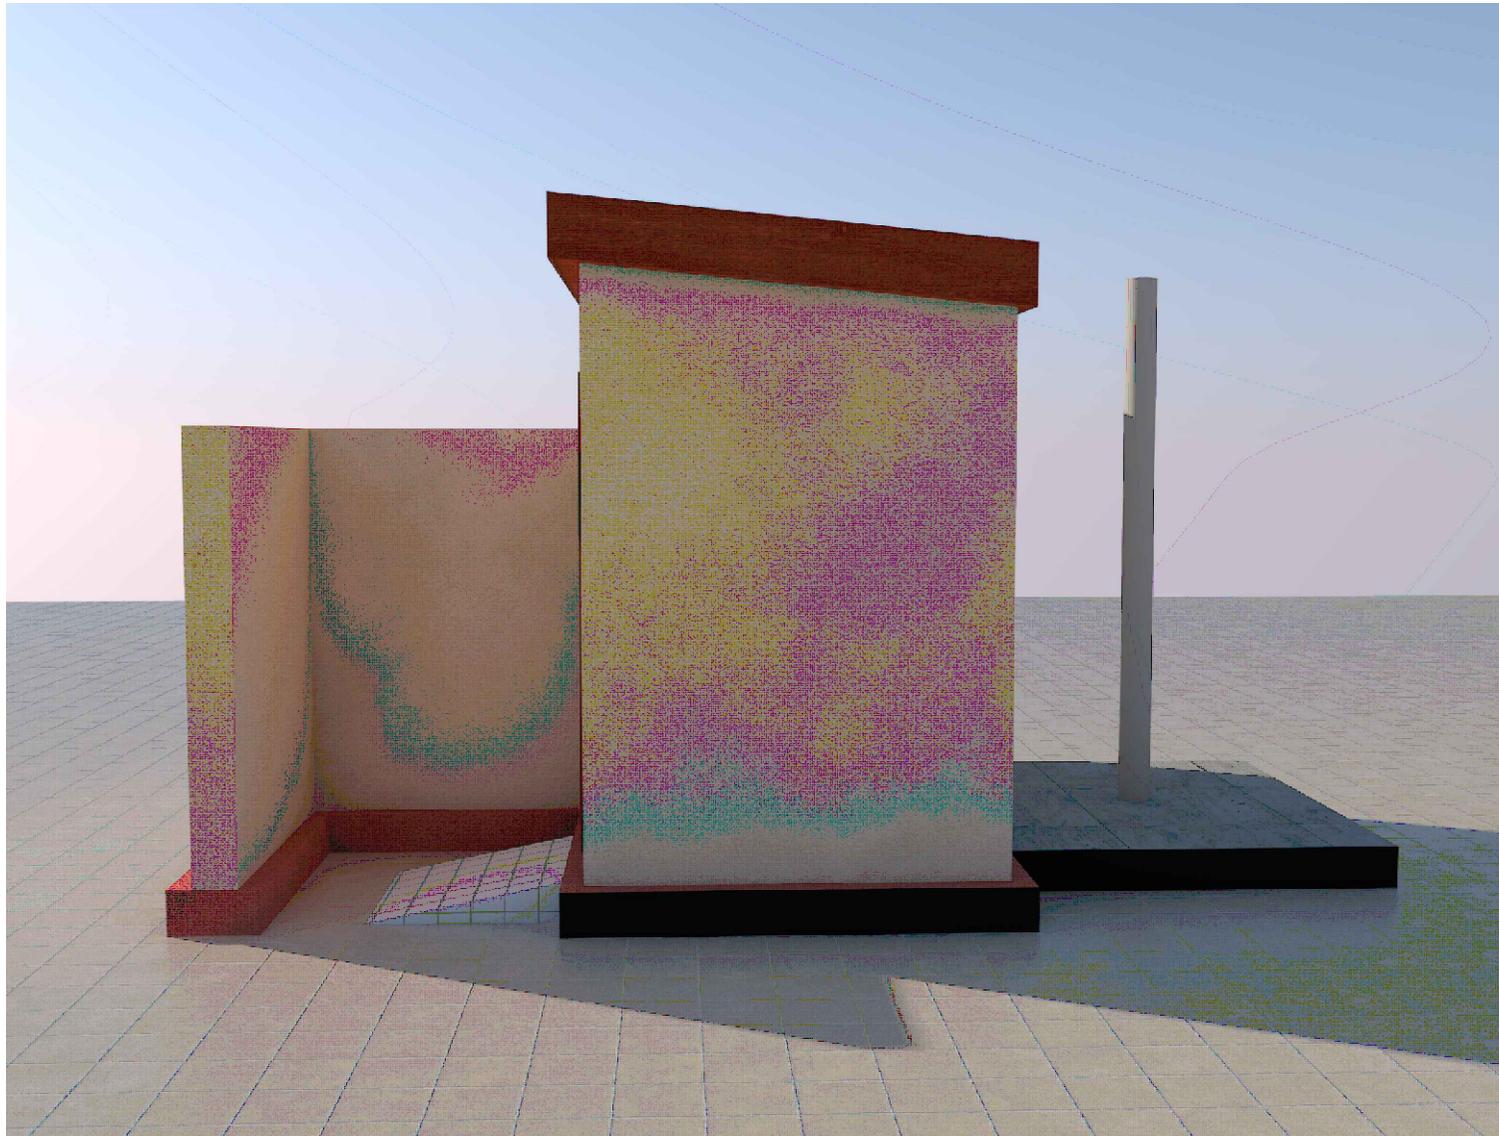

| | | | | | | |
|---|-----------------|---------------------|-----------------------------------|-----------------|-------------|----------------|
| Organization | Project | Location | Drawing Title | <u>DRG. NO.</u> | Drawn by | Yahye Ali |
|  | Base Fund | Saaxil, Somaliland. | Segregated Latrine 3D, Side View. | 3 | Reviewed by | Yahye Omer |
| | | | | | Approved by | Wycliffe Owino |
| | | | | | Scale | As Shown |
| Date | September, 2024 | | | | | |

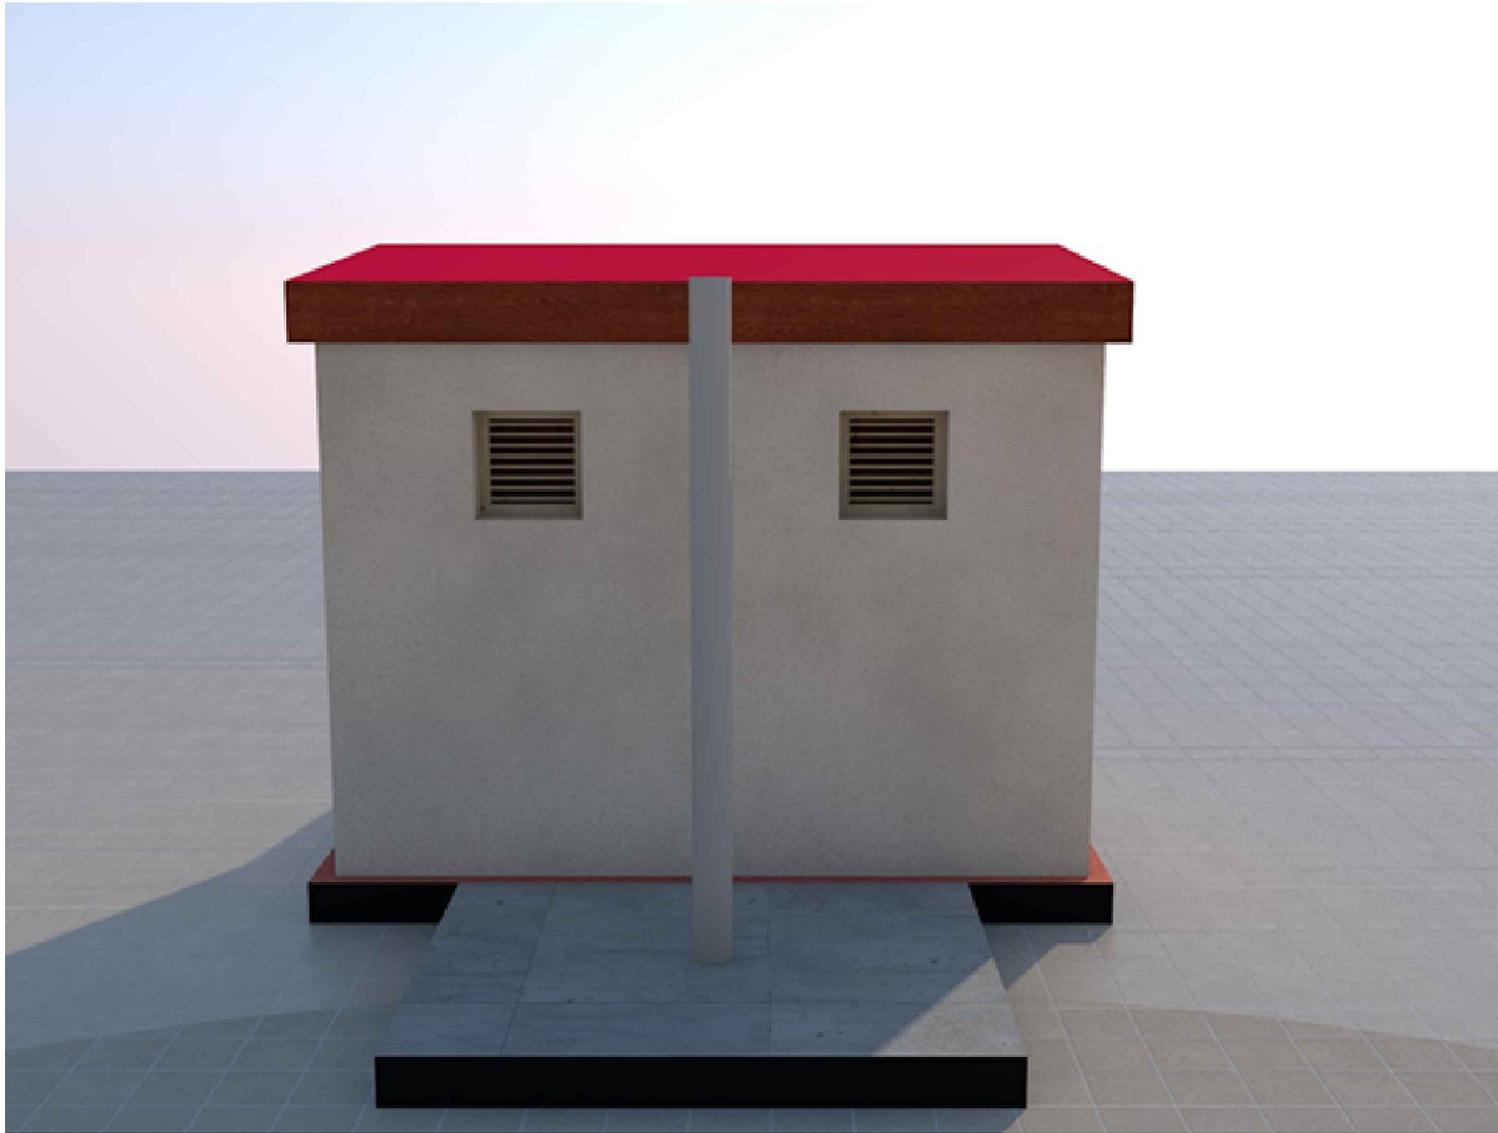

| | | | | | | |
|--------------|-----------------|---------------------|----------------------------------|----------------|-------------|-----------------|
| Organization | Project | Location | Drawing Title | <u>DRG. NO</u> | Drawn by | Yahye Ali |
| World Vision | Base Fund | Saaxil, Somaliland. | Segregated Latrine 3D Back View. | 4 | Reviewed by | Yahye Omer |
| | | | | | Approved by | Wycliffe Dawino |
| | | | | | Scale | As Shown |
| Date | September, 2024 | | | | | |