



Market Infrastructure Layout

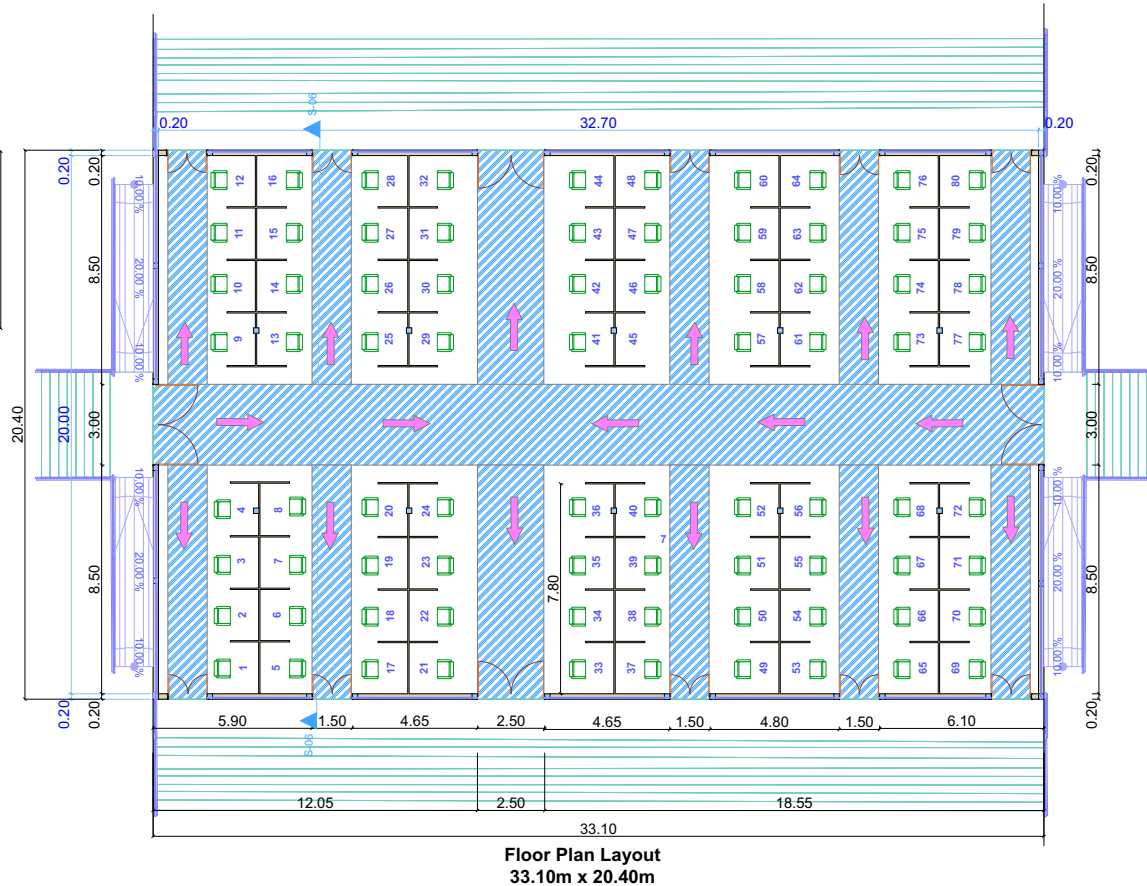

ORGANIZATION

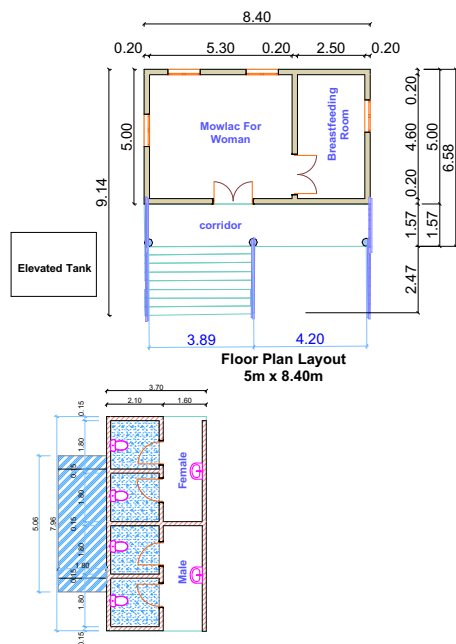

PROJECT TITLE

Construction of market Infrastructure
e.g. milk, meat, vegetable and
livestock market.


DRAWN BY	Eng. Adan Ibrahim
DRAWN DATE	15/07/2026
APPROVED BY	Eng. Maxamed Saciid
DRAWN DATE	15/07/2026
SHEET NO.	01
LOCATION	BERDALE

Genaral notes.

1. Not scaled and all measurements are in a metre unless specified other wise
2. The constructions will be implemented strictly based on this design. No changes will be made without our consent of the responsible engineer
3. CONCRETE CLASS TO BE AS FOLLOWS :
MASS CONCRETE FILL AND BLINDING MIX CLASS 15
REINFORCED CONCRETE TO BE CLASS 25/20
4. CONCRETE WORK
 - CEMENT TO BE ORDINARY PORTLAND TO BE B.S 12
 - WATER IN CONCRETE MIX TO BE B.S 3148
 - CONCRETE AGGREGATE TO COMPLY WITH B.S

DRAWING SCALE: 1:50

Market Infrastructure Hall

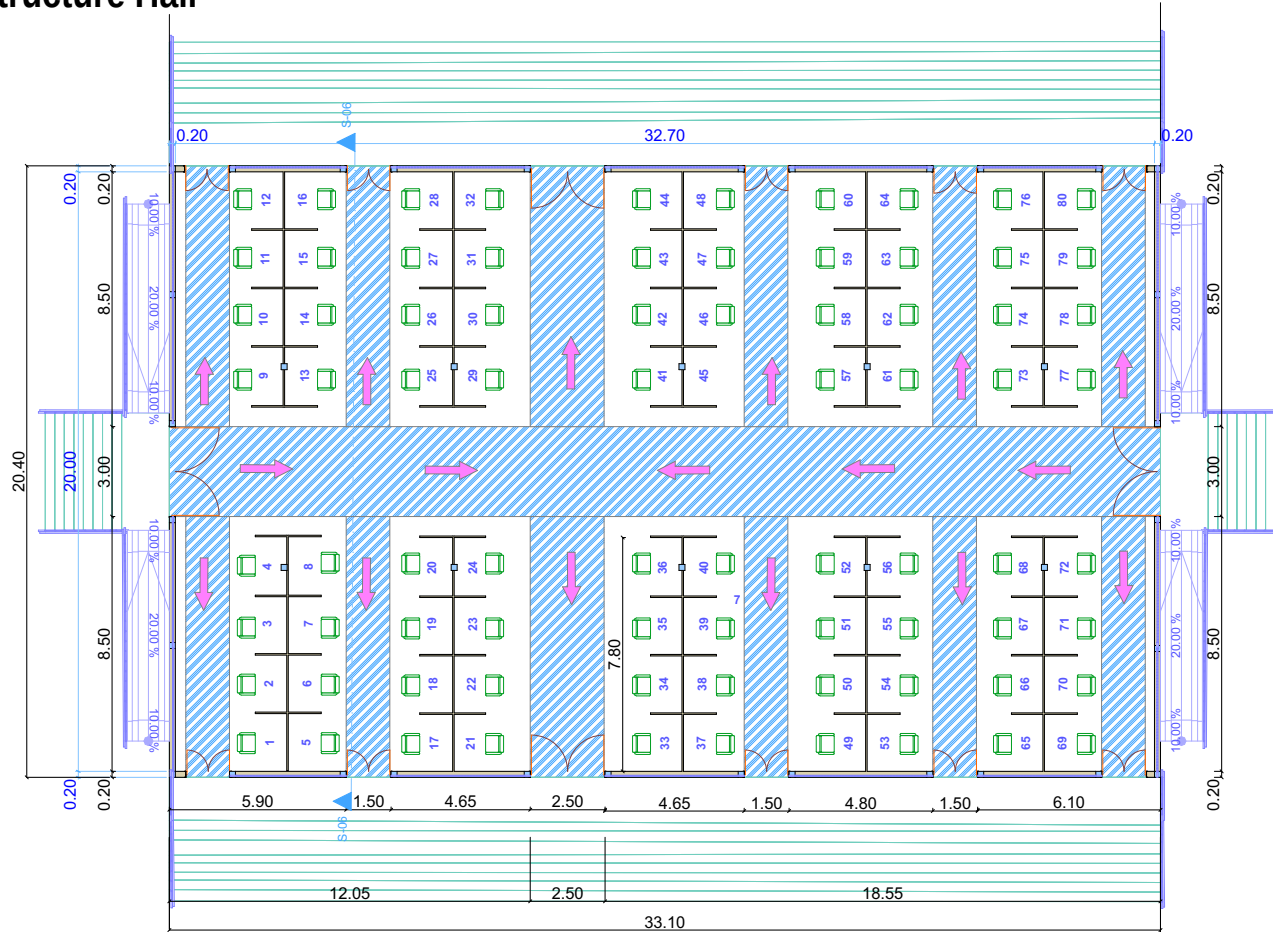

Floor Plan Layout
33.10m x 20.40m

E-01 ▲

ORGANIZATION



PROJECT TITLE

Construction of market Infrastructure
e.g. milk, meat, vegetable and
livestock market.

DRAWN BY Eng. Adan Ibrahim

DRAWN DATE 15/07/2026

APPROVED BY Eng. Maxamed Saciid

DRAWN DATE 15/07/2026

SHEET NO. 02

LOCATION BERDALE

General notes.

1. Not scaled and all measurements are in a metre unless specified other wise


2. The constructions will be implemented strictly based on this design. No changes will be made with out the consent of the responsible engineer


3. CONCRETE CLASS TO BE AS FOLLOWS :
MASS CONCRETE FILL AND BLINDING MIX CLASS 15
REINFORCED CONCRETE TO BE CLASS 25/20

4. CONCRETE WORK
· CEMENT TO BE ORDINARY PORTLAND TO BE B.S 12

· WATER IN CONCRETE MIX TO BE B.S 3148
· CONCRETE AGGREGATE TO COMPLY WITH B.S

DRAWING SCALE: **1:50**

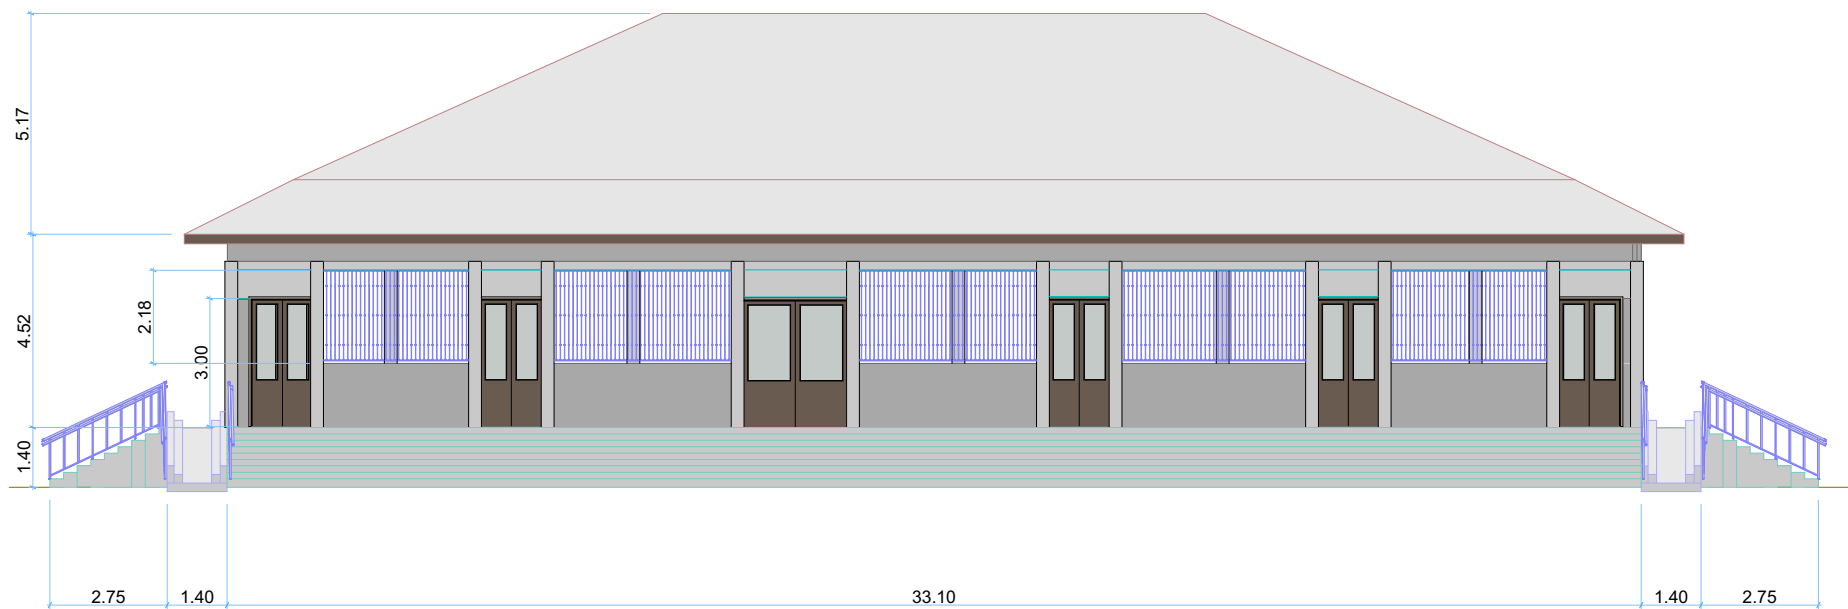

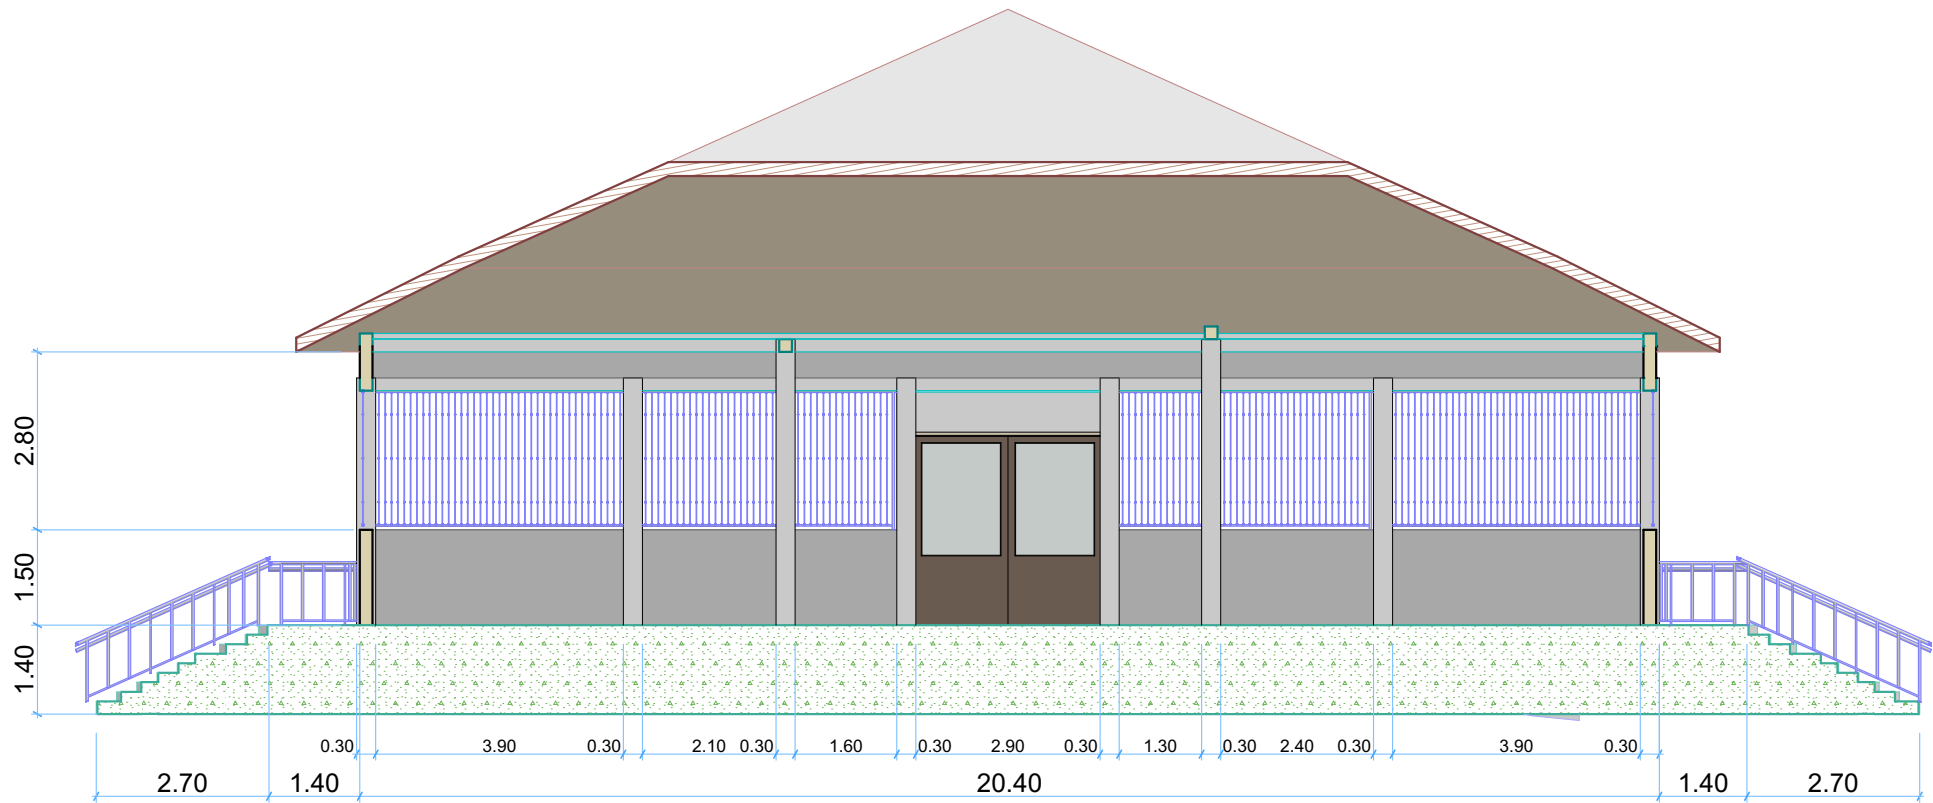

Market Interior View



ORGANIZATION



PROJECT TITLE

**Construction of market Infrastructure
e.g. milk, meat, vegetable and
livestock market.**

DRAWN BY	Eng. Adan Ibrahim
DRAWN DATE	15/07/2026
APPROVED BY	Eng. Maxamed Saciid
DRAWN DATE	15/07/2026
SHEET NO.	05
LOCATION	BERDALE

General notes.

1. Not scaled and all measurements are in a metre unless specified other wise
2. The constructions will be implemented strictly based on this design. No changes will be made with out the consent of the responsible engineer
3. CONCRETE CLASS TO BE AS FOLLOWS :
MASS CONCRETE FILL AND BLINDING MIX CLASS 15
REINFORCED CONCRETE TO BE CLASS 25/20
4. CONCRETE WORK
 - CEMENT TO BE ORDINARY PORTLAND TO BE B.S 12
 - WATER IN CONCRETE MIX TO BE B.S 3148
 - CONCRETE AGGREGATE TO COMPLY WITH B.S

DRAWING SCALE: **1:50**

3D Isometric View



ORGANIZATION



PROJECT TITLE

**Construction of market Infrastructure
e.g. milk, meat, vegetable and
livestock market.**

DRAWN BY	Eng. Adan Ibrahim
DRAWN DATE	15/07/2026
APPROVED BY	Eng. Maxamed Saciid
DRAWN DATE	15/07/2026
SHEET NO.	06
LOCATION	BERDALE


General notes.

1. Not scaled and all measurements are in a metre unless specified other wise
2. The constructions will be implemented strictly based on this design. No changes will be made with out the consent of the responsible engineer
3. CONCRETE CLASS TO BE AS FOLLOWS :
MASS CONCRETE FILL AND BLINDING MIX CLASS 15
REINFORCED CONCRETE TO BE CLASS 25/20
4. CONCRETE WORK
 - CEMENT TO BE ORDINARY PORTLAND TO BE B.S 12
 - WATER IN CONCRETE MIX TO BE B.S 3148
 - CONCRETE AGGREGATE TO COMPLY WITH B.S

DRAWING SCALE: **1:50**

Woman Safe Space Plan

Woman Safe Space Plan

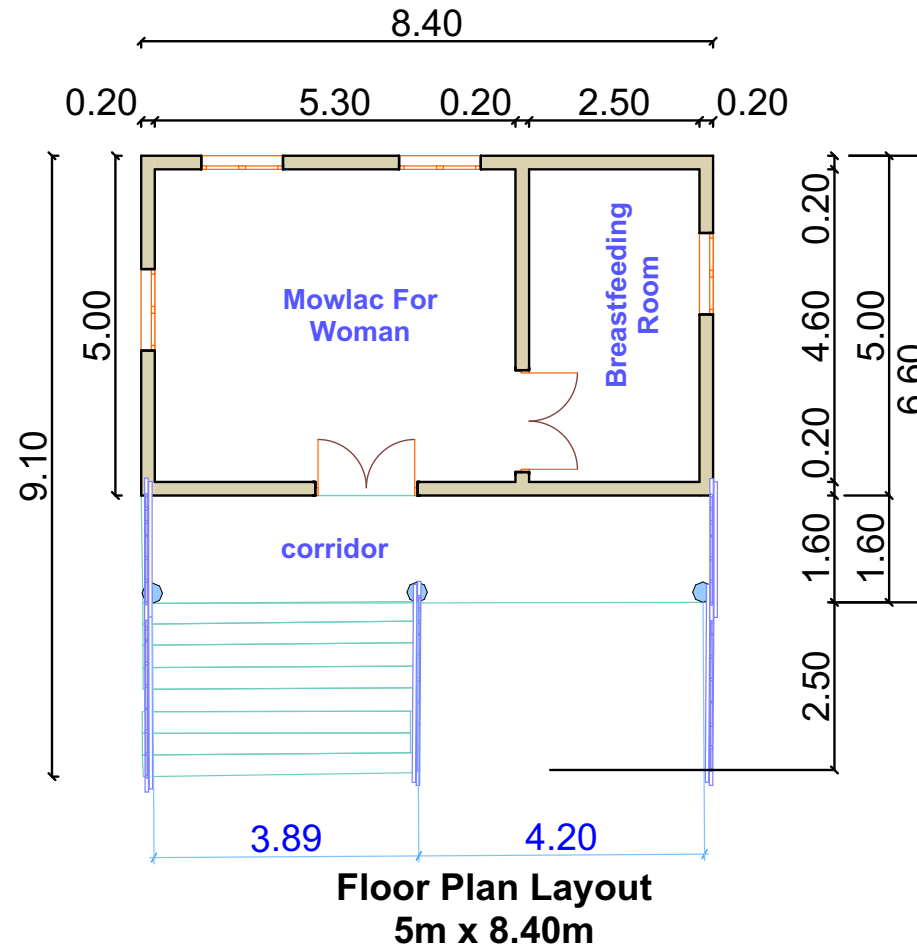

ORGANIZATION



PROJECT TITLE

Construction of market Infrastructure
e.g. milk, meat, vegetable and livestock market.

DRAWN BY	Eng. Adan Ibrahim
DRAWN DATE	15/07/2026
APPROVED BY	Eng. Maxamed Saciid
DRAWN DATE	15/07/2026
SHEET NO.	07
LOCATION	BERDALE

General notes.

- Not scaled and all measurements are in a metre unless specified other wise
- The constructions will be implemented strictly based on this design. No changes will be made with out the consent of the responsible engineer
- CONCRETE CLASS TO BE AS FOLLOWS :
MASS CONCRETE FILL AND BLINDING MIX CLASS 15
REINFORCED CONCRETE TO BE CLASS 25/20
- CONCRETE WORK
· CEMENT TO BE ORDINARY PORTLAND TO BE B.S 12
· WATER IN CONCRETE MIX TO BE B.S 3148
· CONCRETE AGGREGATE TO COMPLY WITH B.S

DRAWING SCALE: **1:50**

WSS 3D View



ORGANIZATION



PROJECT TITLE

**Construction of market Infrastructure
e.g. milk, meat, vegetable and
livestock market.**


DRAWN BY	Eng. Adan Ibrahim
DRAWN DATE	15/07/2026
APPROVED BY	Eng. Maxamed Saciid
DRAWN DATE	15/07/2026
SHEET NO.	08
LOCATION	BERDALE

General notes.

1. Not scaled and all measurements are in a metre unless specified other wise
2. The constructions will be implemented strictly based on this design. No changes will be made with out the consent of the responsible engineer
3. CONCRETE CLASS TO BE AS FOLLOWS :
MASS CONCRETE FILL AND BLINDING MIX CLASS
15 REINFORCED CONCRETE TO BE CLASS 25/20
4. CONCRETE WORK
 - CEMENT TO BE ORDINARY PORTLAND TO BE B.S 12
 - WATER IN CONCRETE MIX TO BE B.S 3148
 - CONCRETE AGGREGATE TO COMPLY WITH B.S

DRAWING SCALE: **1:50**

Latrines Floor Plan

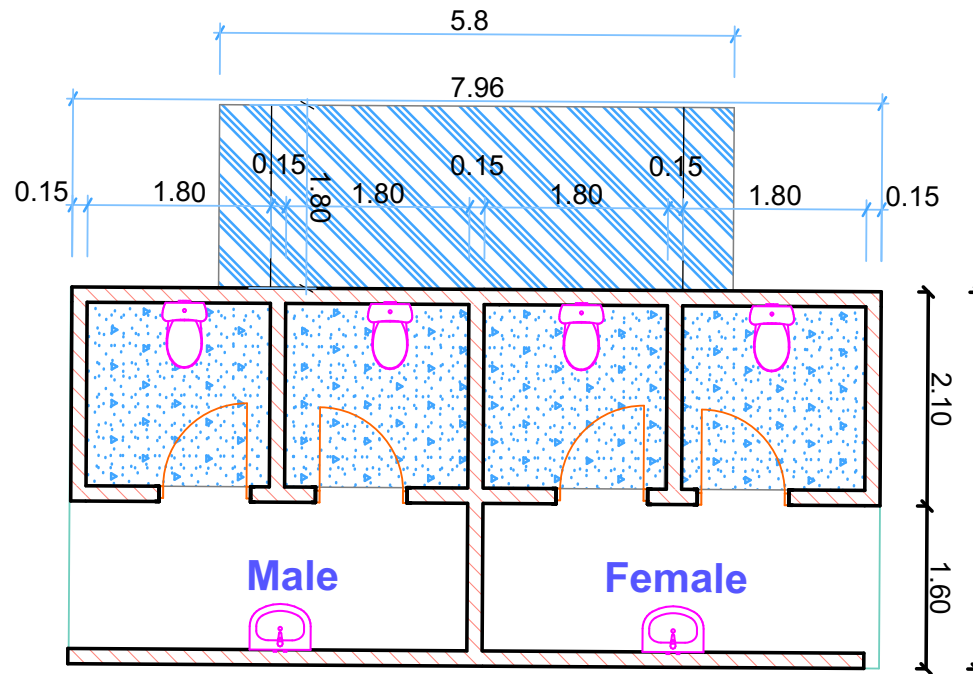

ORGANIZATION



PROJECT TITLE

**Construction of market Infrastructure
e.g. milk, meat, vegetable and
livestock market.**

DRAWN BY	Eng. Adan Ibrahim
DRAWN DATE	15/07/2026
APPROVED BY	Eng. Maxamed Saciid
DRAWN DATE	15/07/2026
SHEET NO.	09
LOCATION	BERDALE

General notes.

1. Not scaled and all measurements are in a metre unless specified other wise
2. The constructions will be implemented strictly based on this design. No changes will be made with out the consent of the responsible engineer
3. CONCRETE CLASS TO BE AS FOLLOWS :
MASS CONCRETE FILL AND BLINDING MIX CLASS 15
REINFORCED CONCRETE TO BE CLASS 25/20
4. CONCRETE WORK
 - CEMENT TO BE ORDINARY PORTLAND TO BE B.S 12
 - WATER IN CONCRETE MIX TO BE B.S 3148
 - CONCRETE AGGREGATE TO COMPLY WITH B.S

DRAWING SCALE: **1:50**