


West Elevation

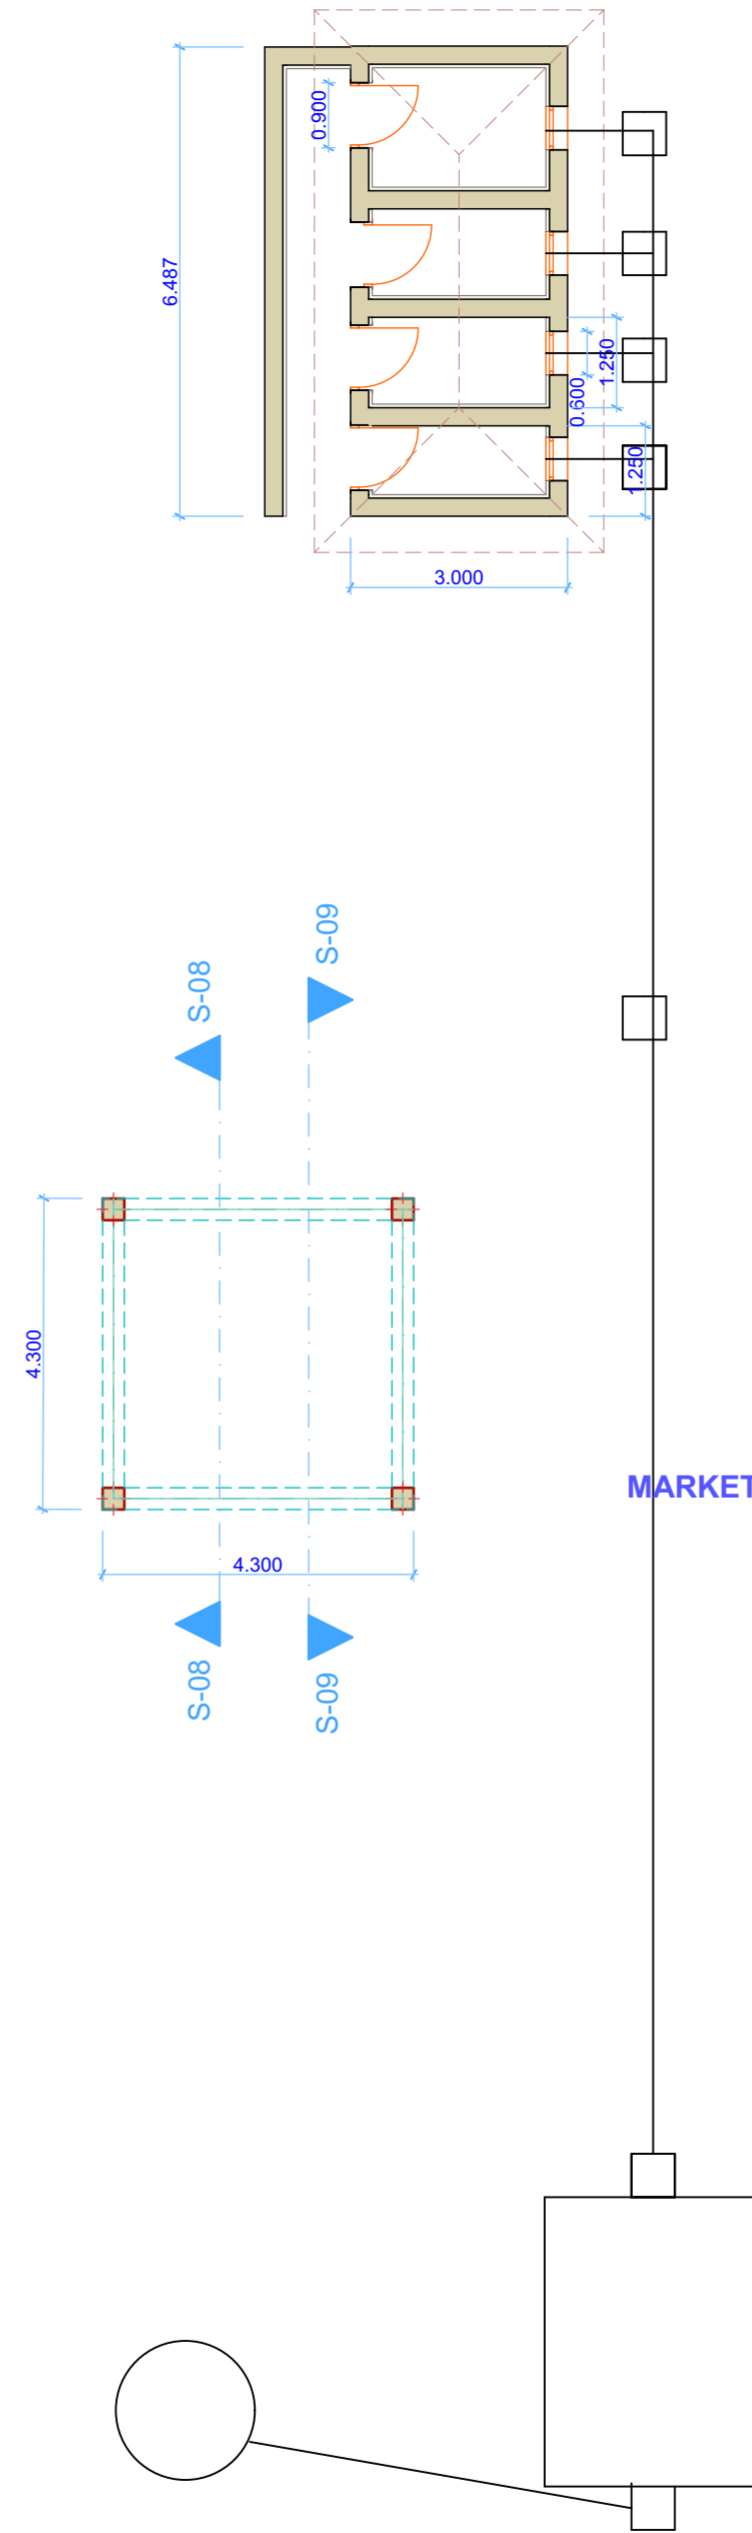

0.

Ground Floor

1:104.55

Revision History			
RevID	ChID	Change Name	Date

Company Title

**optified**  
 #Contact Address1  
 #Contact City  
 #Contact Country  
 #Contact Postcode

**MARKET**  
 N/A  
 #Site City  
 #Site Country  
 #Site Postcode

Drawing Name  
**Ground Floor**

Drawing Status  
**#Status**

Modified by  
**#Modified by** Date

Checked by  
**#Checked by** Date

Drawing Scale  
**1:104.55**

Layout ID  
**#LayID** Revision  
**#RevID**