




Floor plan

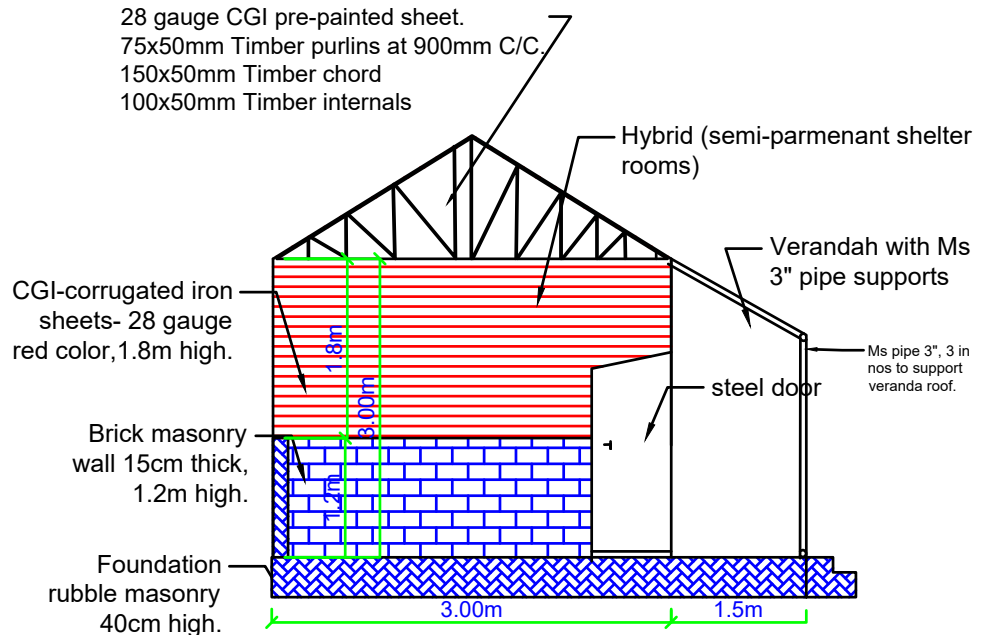


Section A

PROJECT TITLE:	Partner: SOS	DRAWING TITLE:	DRW NO.01	SHEET NO.01
Emergency WASH and Shelter support for conflict affected people in Sool region-Somaliland		floor plan and Section A. N.B: All dimensions are in meter, unless stated.	SCALE: AS SHOWN	DATE: Nov 2023
			DRAWN BY:	Eng Ridwan Abdi
				

CGI corrugated iron sheets 28 gauge red colour

Brick masonry wall 15cm thick.

Foundation rubble masonry 40cm high.

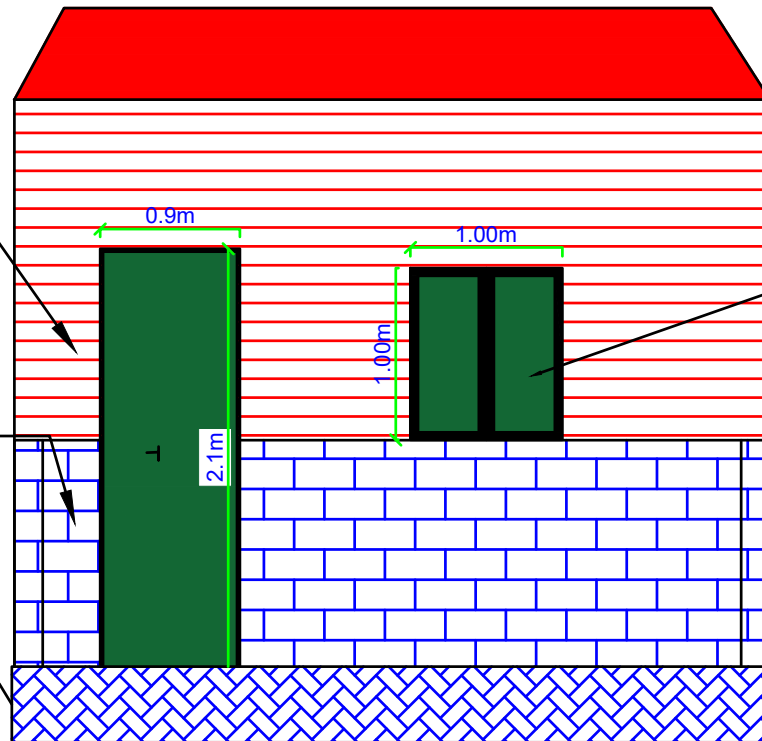

steel window-double leaves.

Front Elevation

PROJECT TITLE:

Emergency WASH and Shelter support for conflict affected people in Sool region -Somaliland

Partner: SOS.



DRAWING TITLE:

floor plan and Section A.

N.B: All dimensions are in meter, unless stated.

DRW NO.01

SCALE: AS SHOWN

DRAWN BY:

SHEET NO.01

DATE: Nov 2023

Eng Ridwan Abdi



TAAKULO SOMALI COMMUNITY.