



Layout Legend

- Laterine
- Latrine
- Ramp
- Septic Tank
- Veranda

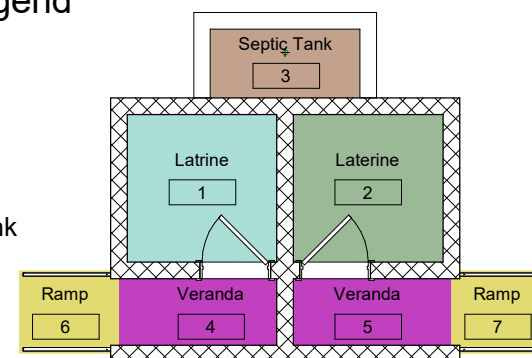


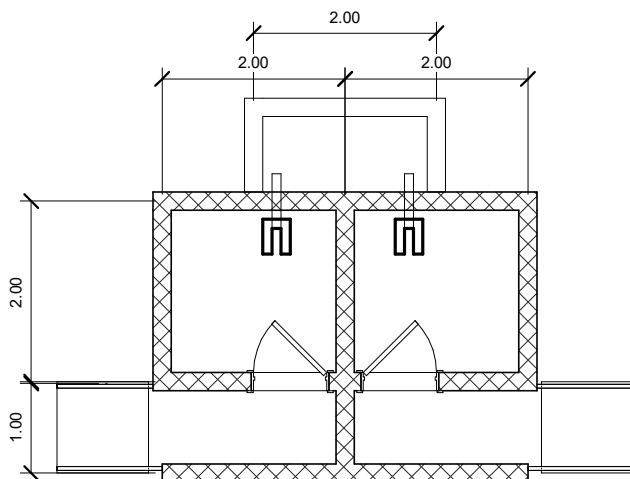

Floor Plan

Layout Legend

- Laterine
- Latrine
- Ramp
- Septic Tank
- Veranda

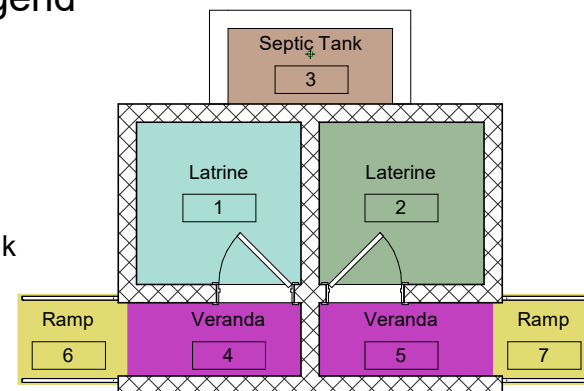


Description


EU BREACH

Twin Latrine

Project number	
Date	
Drawn by	Abdiaziz Nuh
Checked by	Allen Magugu
Scale	1 : 50

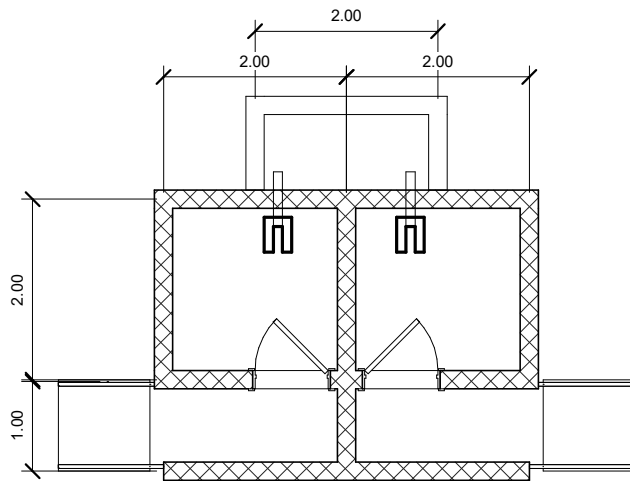

Floor Plan

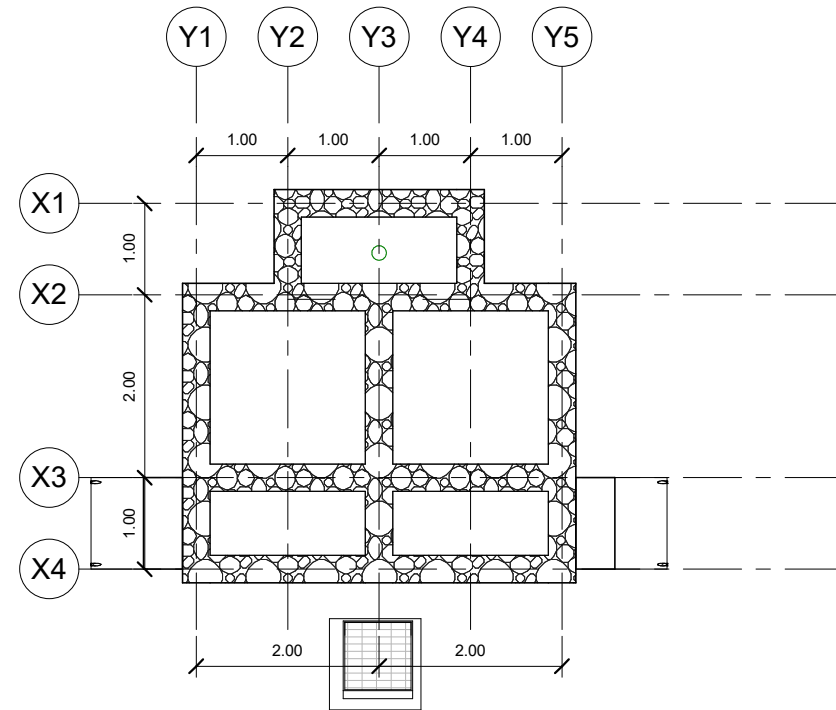

Foundation Plan

Roof Slope gauge 32 CGI sheets on 50mm x 75mm purlines.


8 inch PVC Ventilation Pipe

Concrete Block Wall


Concrete slab for foot rest

500 X 500 concrete slab cover for dislodging hole


Septic Tank

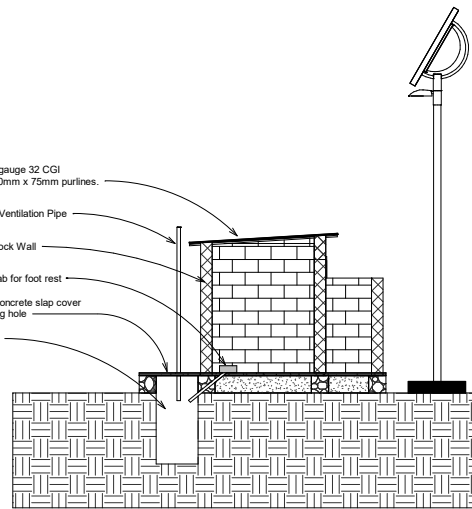


1 Section 1
1 : 50

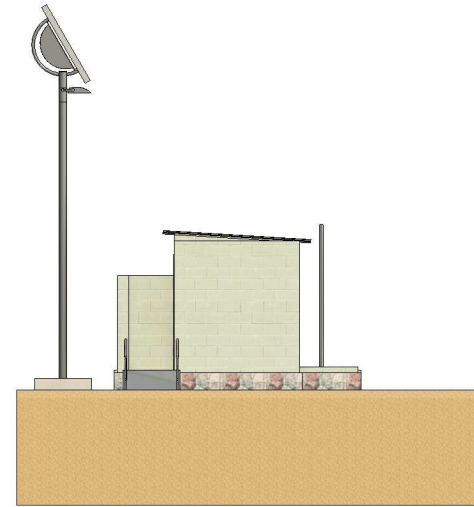

2 East
1 : 50

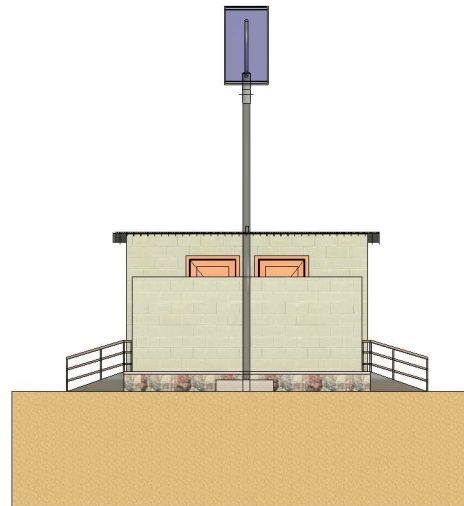

3 South
1 : 50

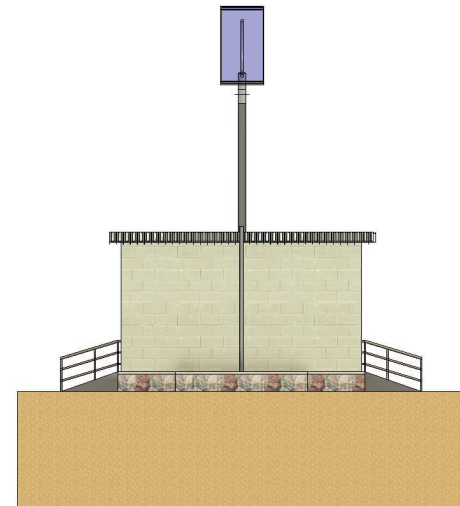

4 North
1 : 50

**DANISH
REFUGEE
COUNCIL**

Description

EU BREACH

Elevations and Section

Project number		
Date		
Drawn by	Abdiaziz Nuh	
Checked by	Allen Magagu	Scale 1 : 50