


Latrine Floor Plan

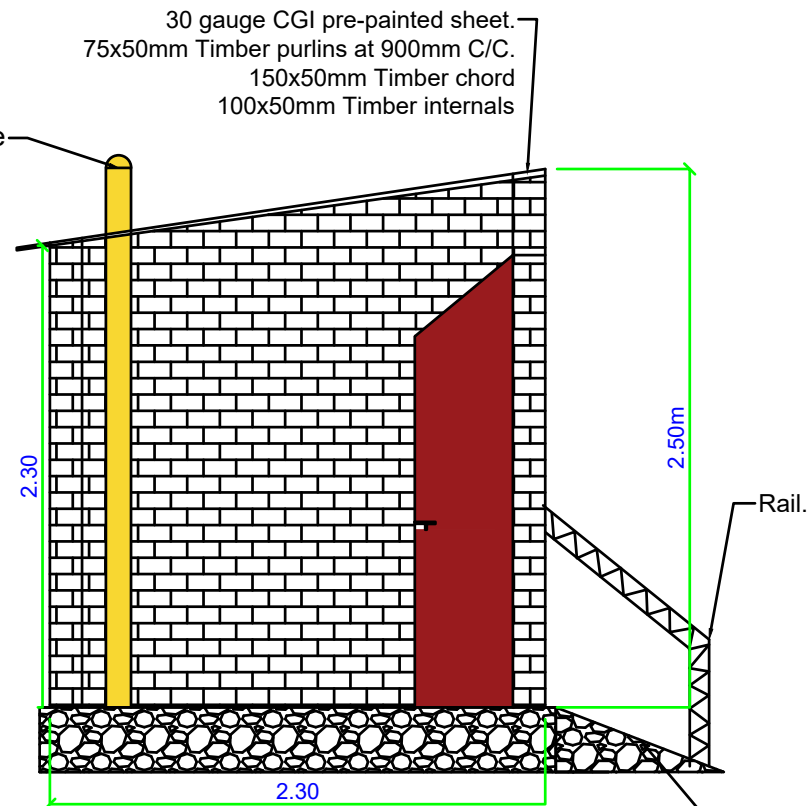

Section A-A

PROJECT TITLE:

Increase access to sanitation facilities to avert potential outbreak of cholera during the rainy seasons.

Partner: SOS



SOS CHILDREN'S VILLAGES

DRAWING TITLE:

floor plan and Section A.

N.B: All dimensions are in meter, unless stated.

DRW NO.01

SCALE: AS SHOWN

DRAWN BY:

SHEET NO.01


DATE: Nov 2023

Eng Ridwan Abdi



TAAKULO SOMALI COMMUNITY

TAAKULO SOMALI COMMUNITY.

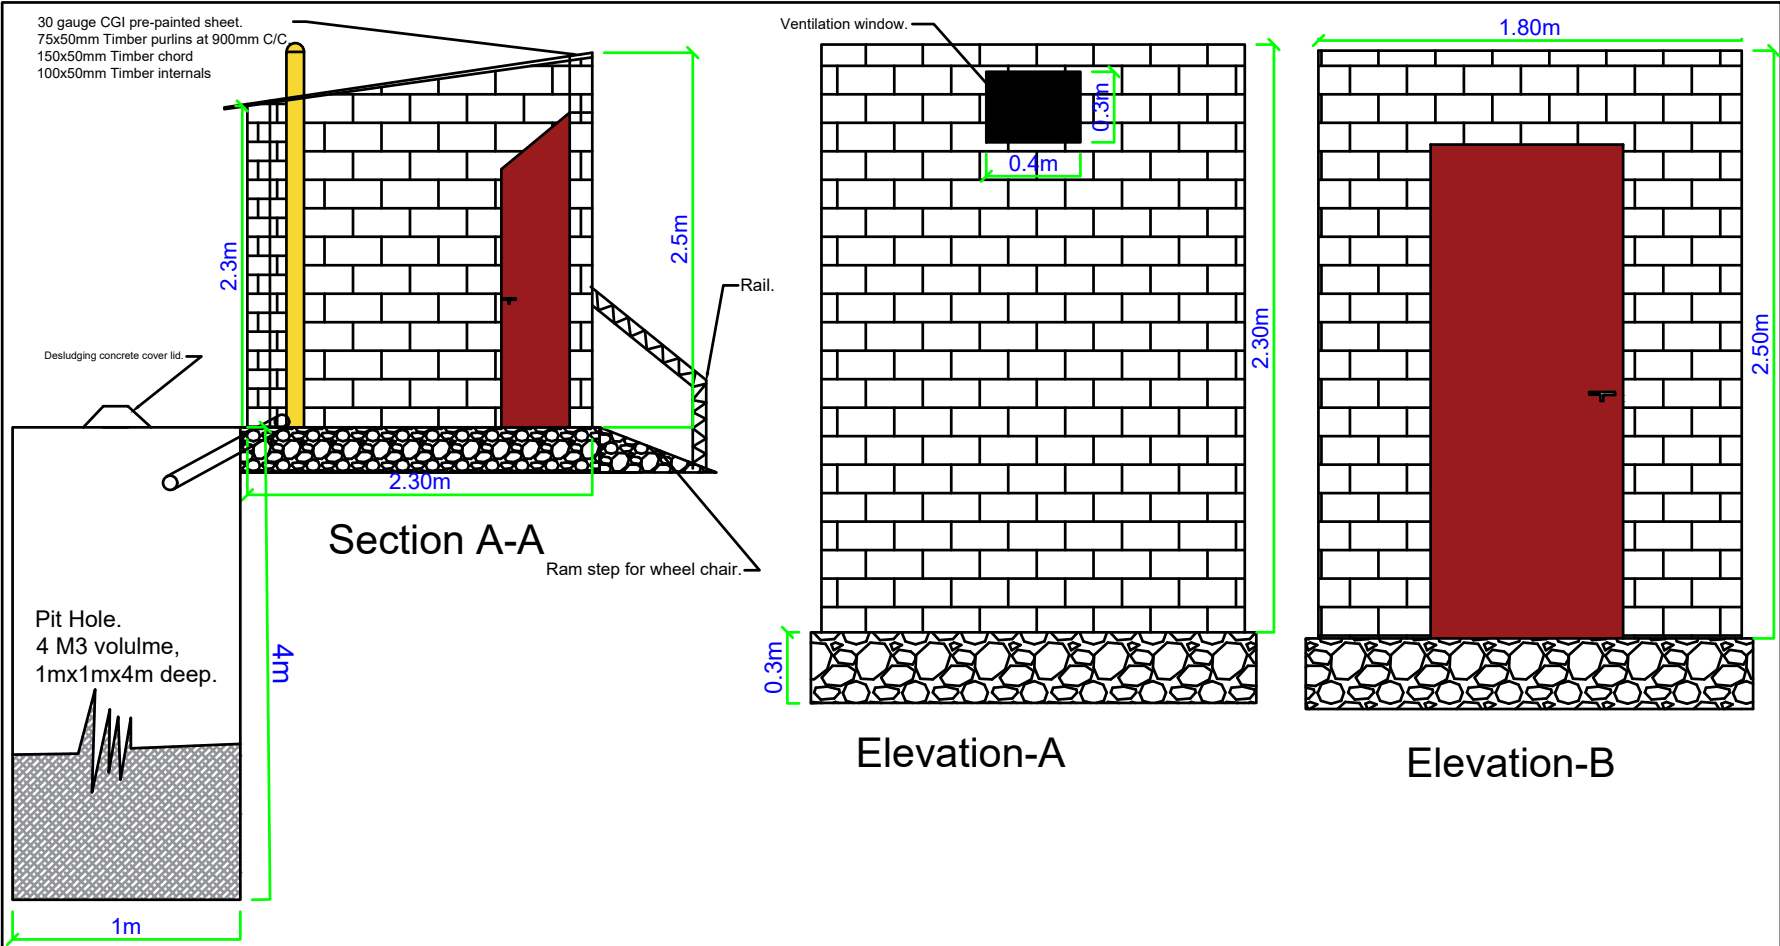

PROJECT TITLE:
Increase access to sanitation facilities to avert potential outbreak of cholera during the rainy seasons.

Partner: SOS
SOS CHILDREN'S VILLAGES

DRAWING TITLE:
Elevation A & B.
N.B: All dimensions are in meter, unless stated.

DRW NO.02
SCALE: AS SHOWN
DRAWN BY:

SHEET NO.02
DATE: NOV 2023
Eng Ridwan Abdi

