


Latrine Floor Plan

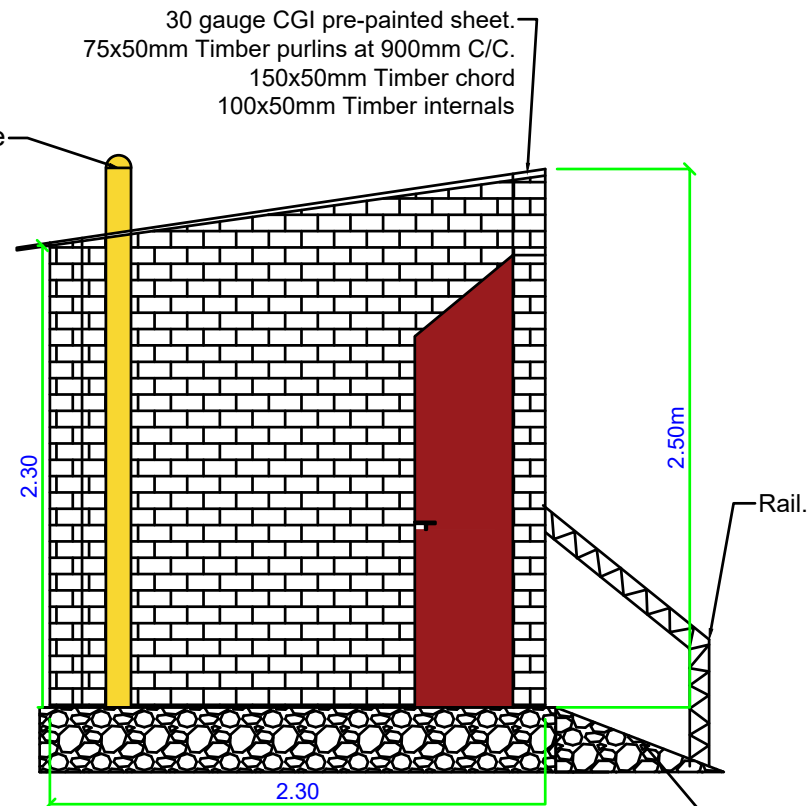

Section A-A

PROJECT TITLE:

Response to Drought crisis.

Partner:



DRAWING TITLE:

floor plan and Section A.

N.B: All dimensions are in meter, unless stated.

DRW NO.01

SCALE: AS SHOWN

DRAWN BY:

SHEET NO.01


DATE:


Eng Ridwan Abdi



**TAAKULO**  
SOMALI COMMUNITY

TAAKULO SOMALI COMMUNITY.

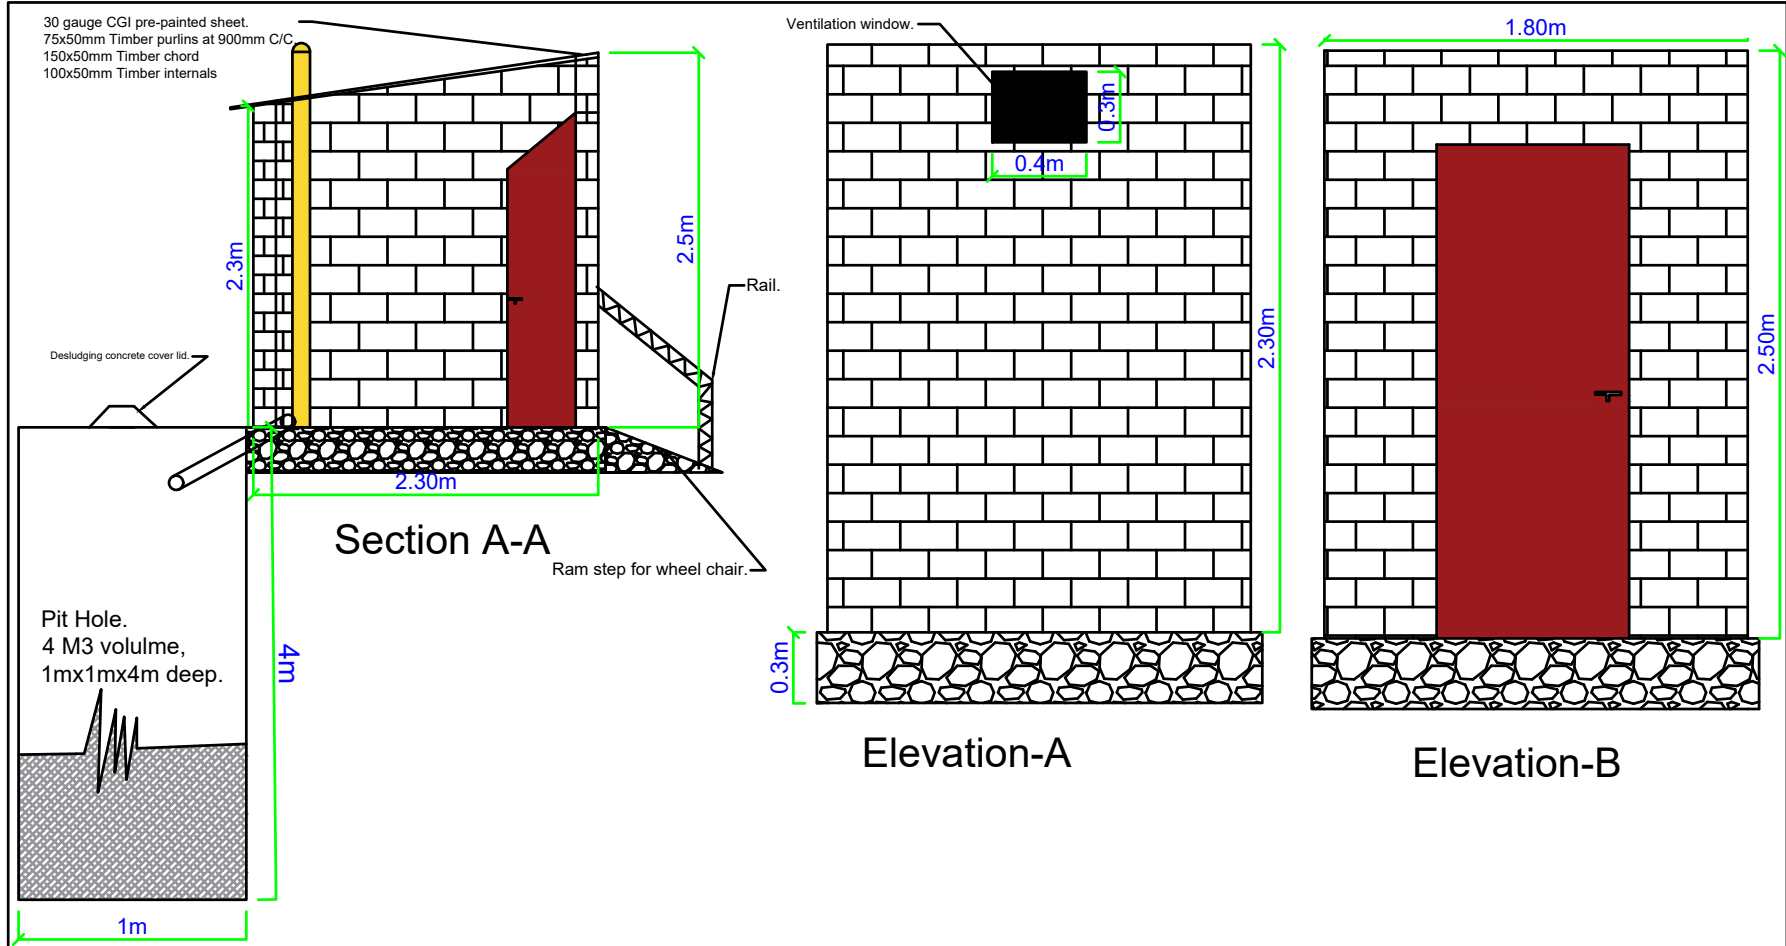

PROJECT TITLE:	Partner:	DRAWING TITLE:	DRW NO.02	SHEET NO.02
Response to Drought crisis.		Elevation A & B. N.B: All dimensions are in meter, unless stated.	SCALE: AS SHOWN	DATE:
			DRAWN BY: Eng Ridwan Abdi	TAAKULO SOMALI COMMUNITY.