



PROJECT TITLE:	FUNDED BY:	DRAWING TITLE	SCALE	1:100	IMPLIMENTING PATNERS
BUILDING RESILIENT COMMUNITIES IN SOMALIA (BRCIS) – PHASE III		PROPOSED REHABILITATION WORKS FOR GAWIIDO VILLAGE WATER SUPPLY - BELETHAWA	SHEET NO	1/5	
			DESIGN		




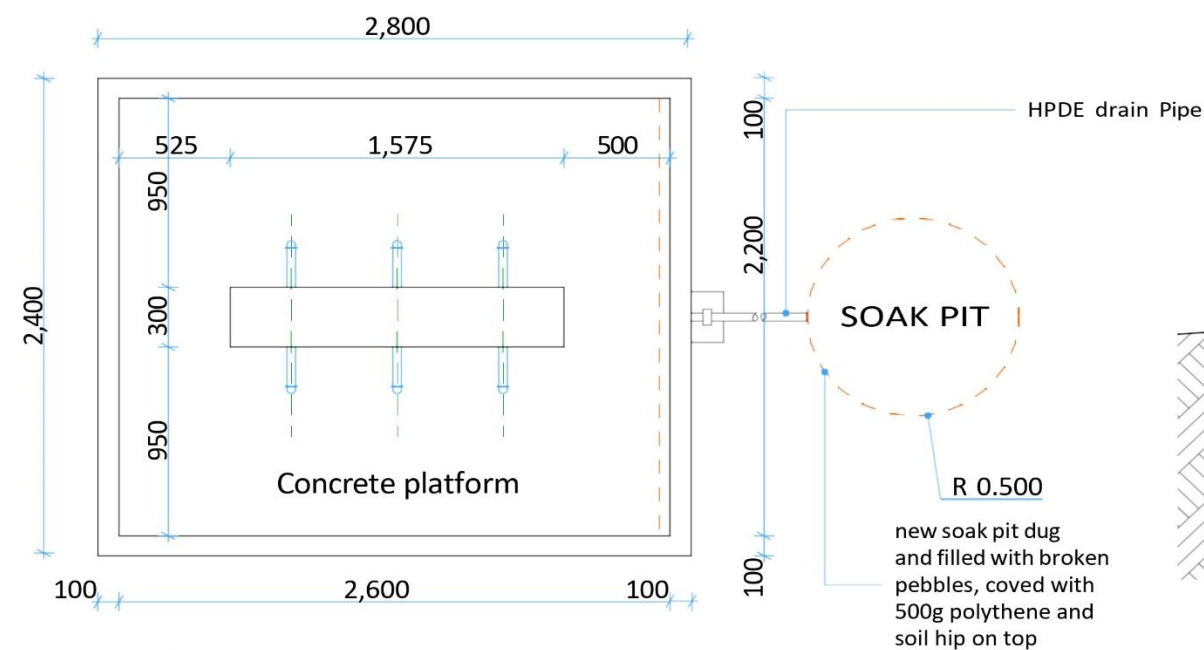


Plan L[---]03- Existing water point

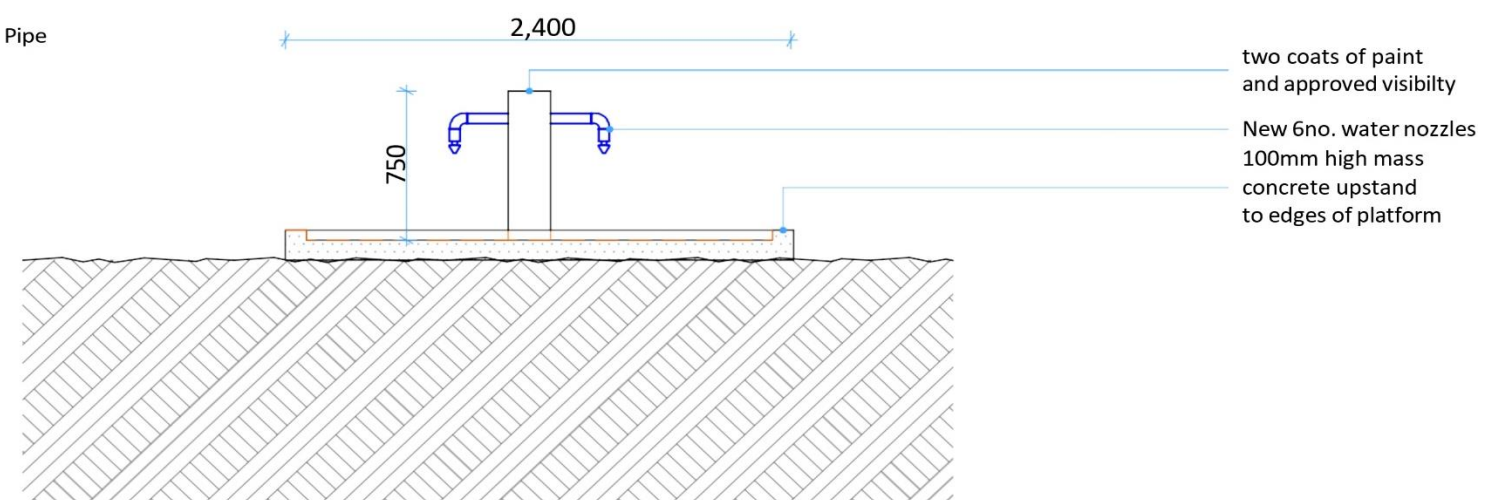


Section L[---]06 - Water point

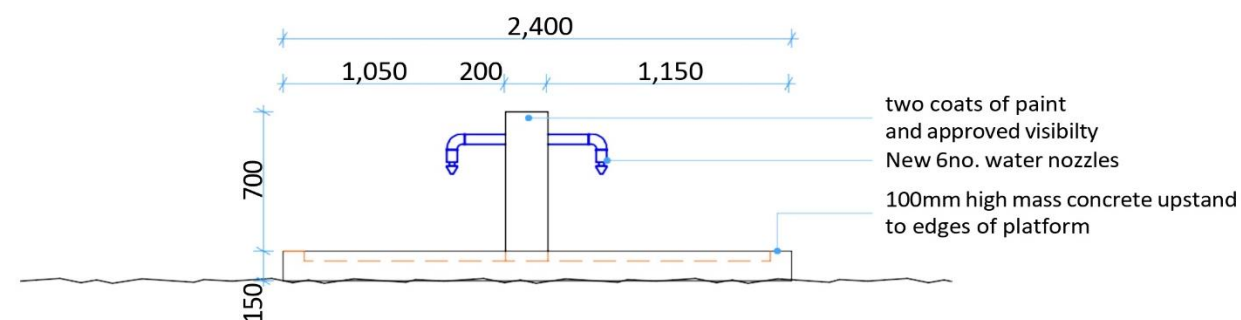

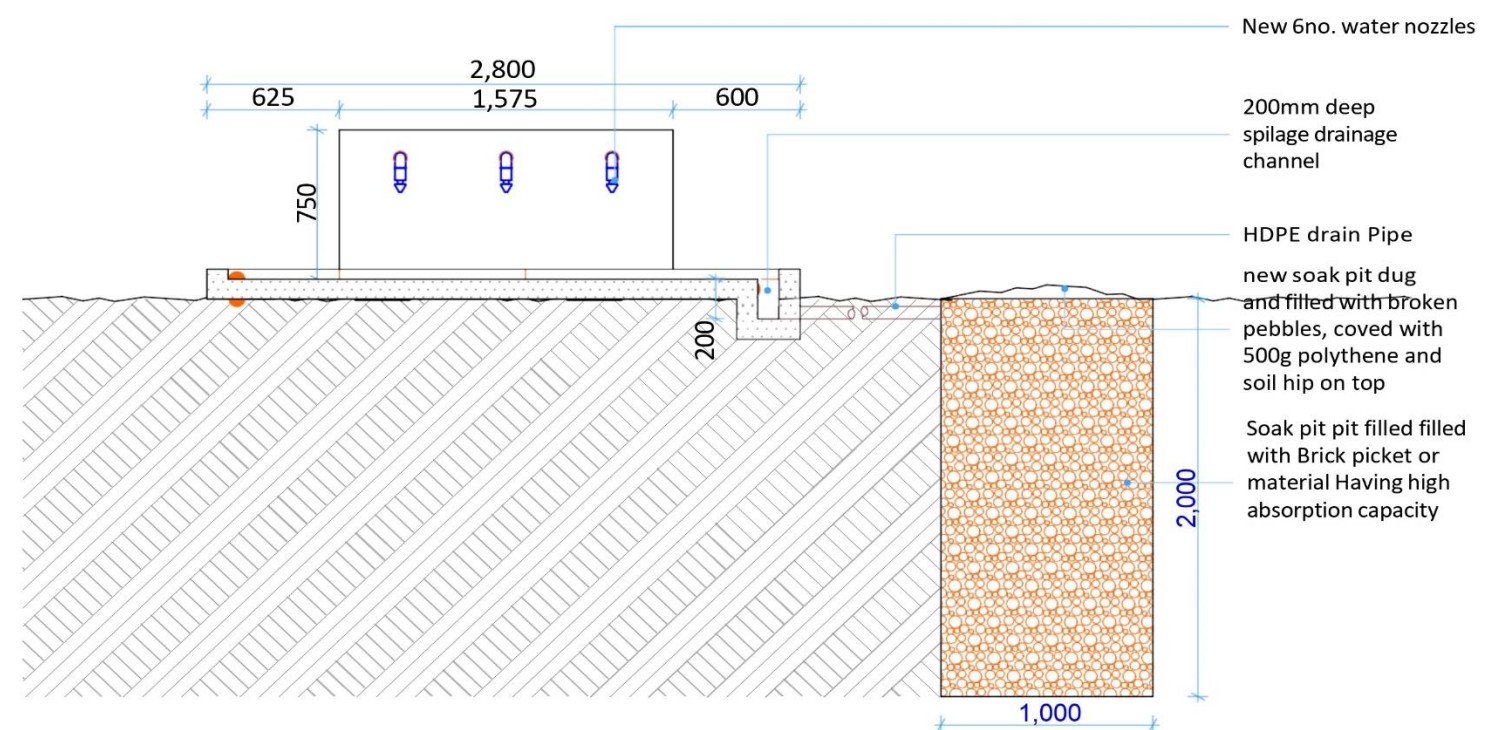

Side Elevation L[---]04 Water point





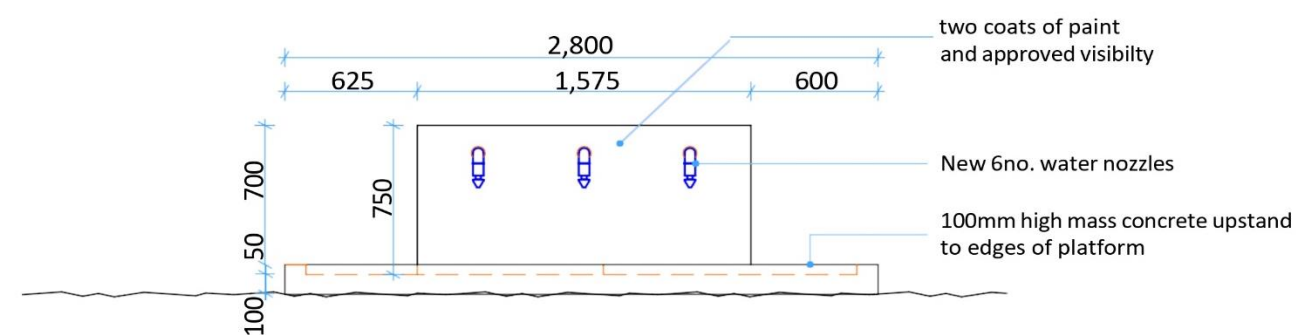

Section L[---]07 - Water point




Front Elevation L[---]05 - Water point

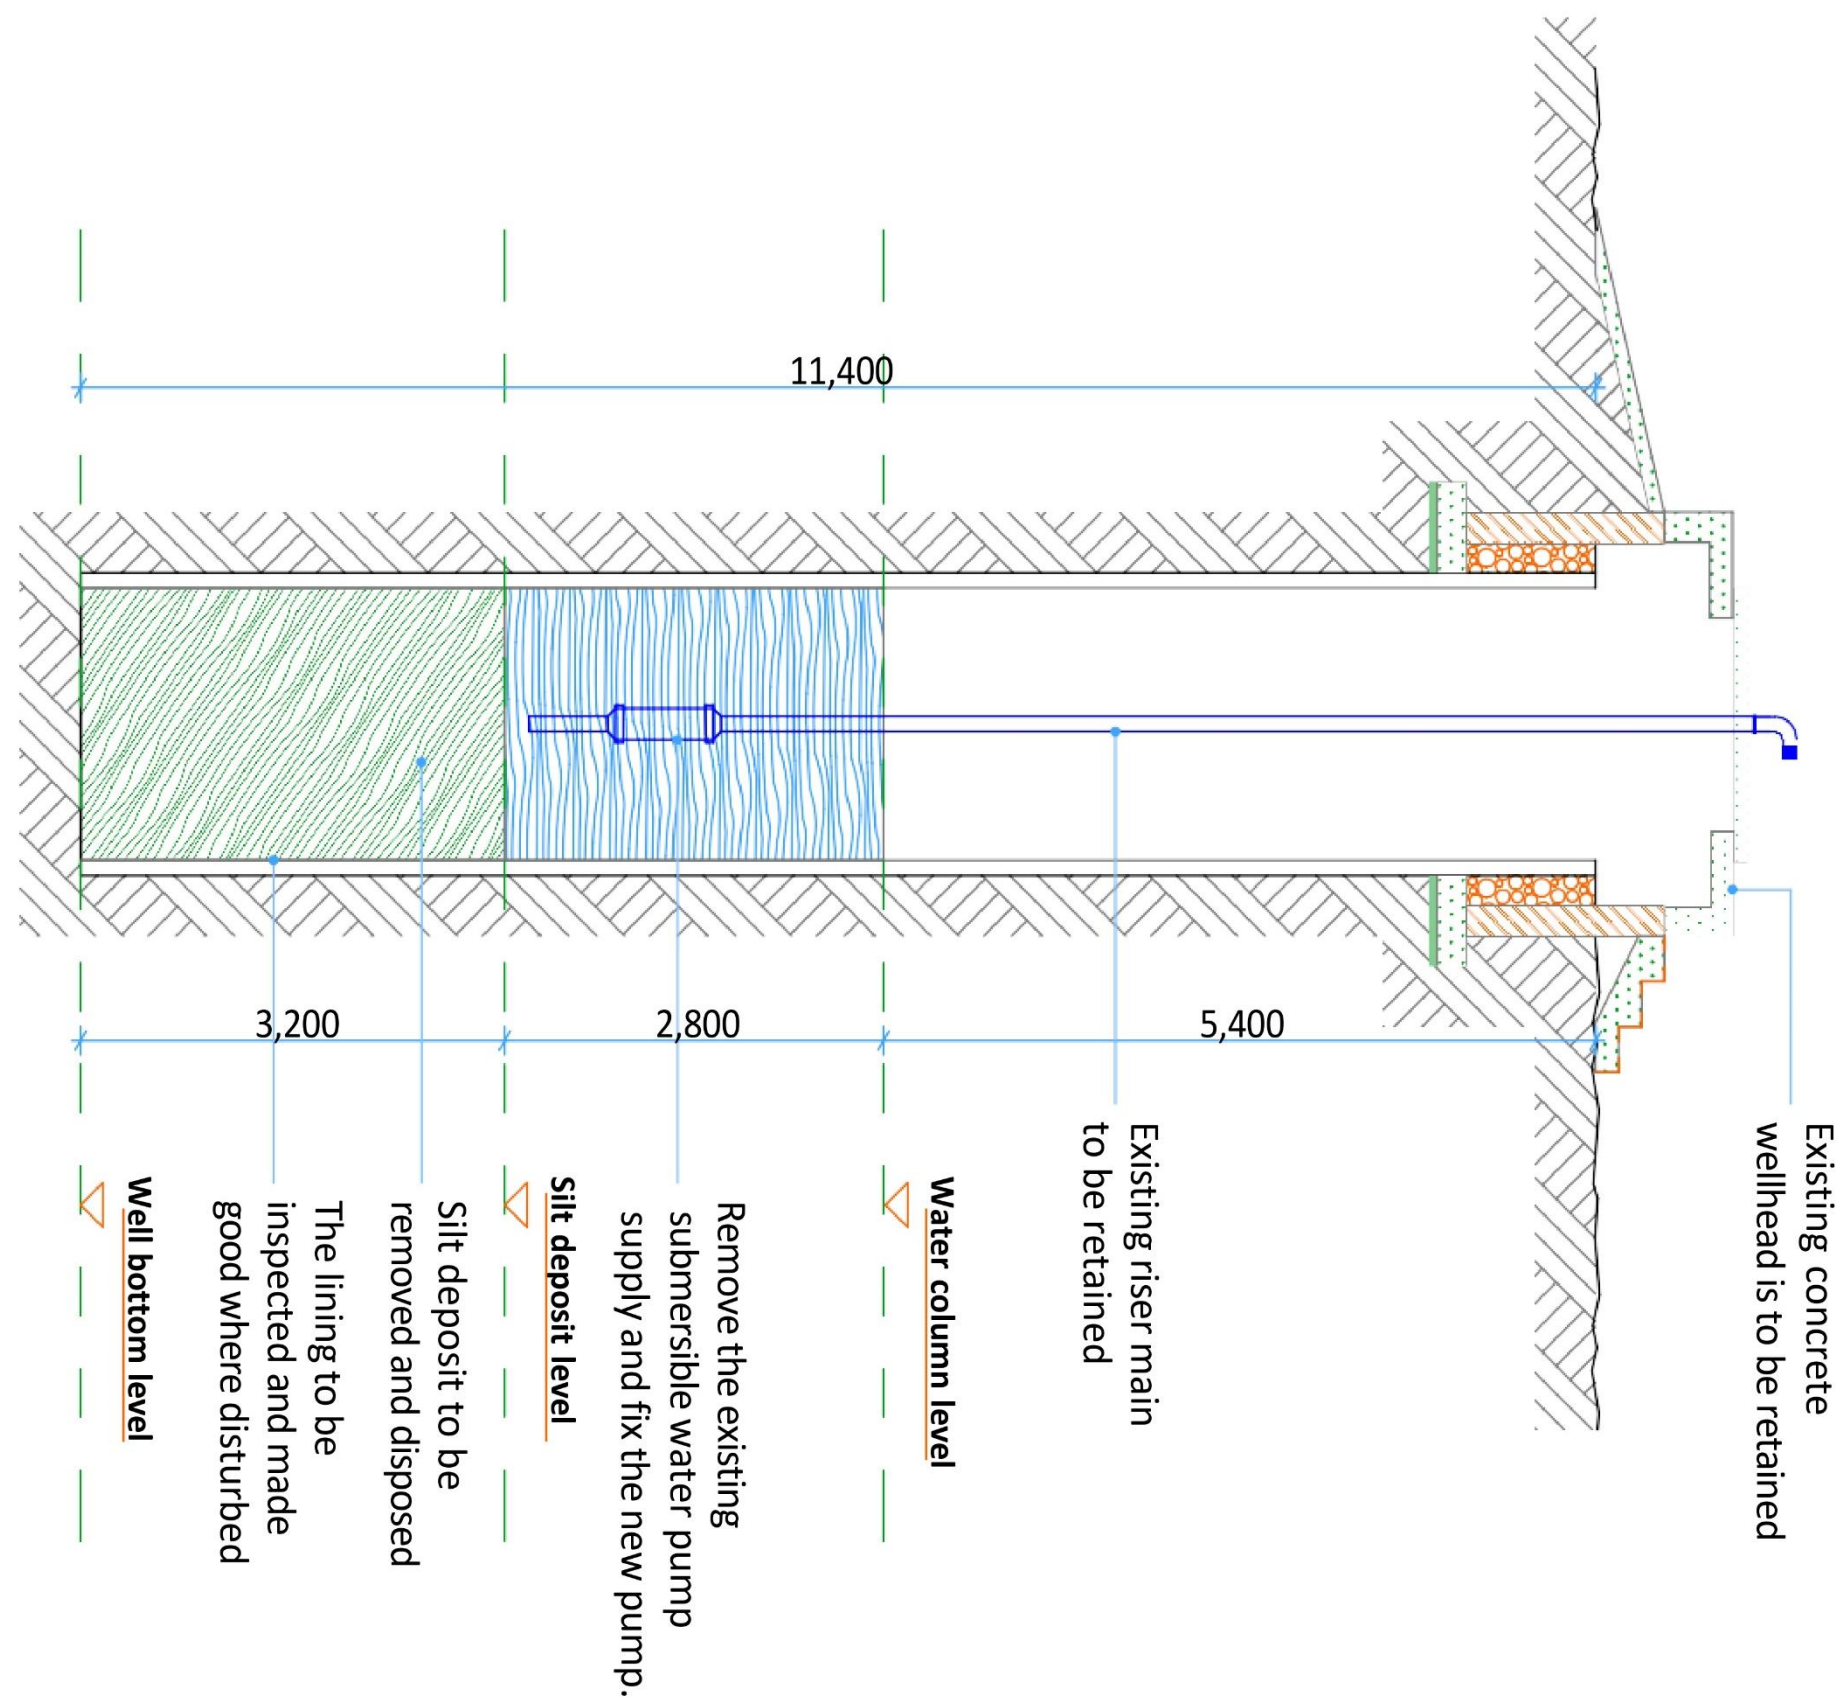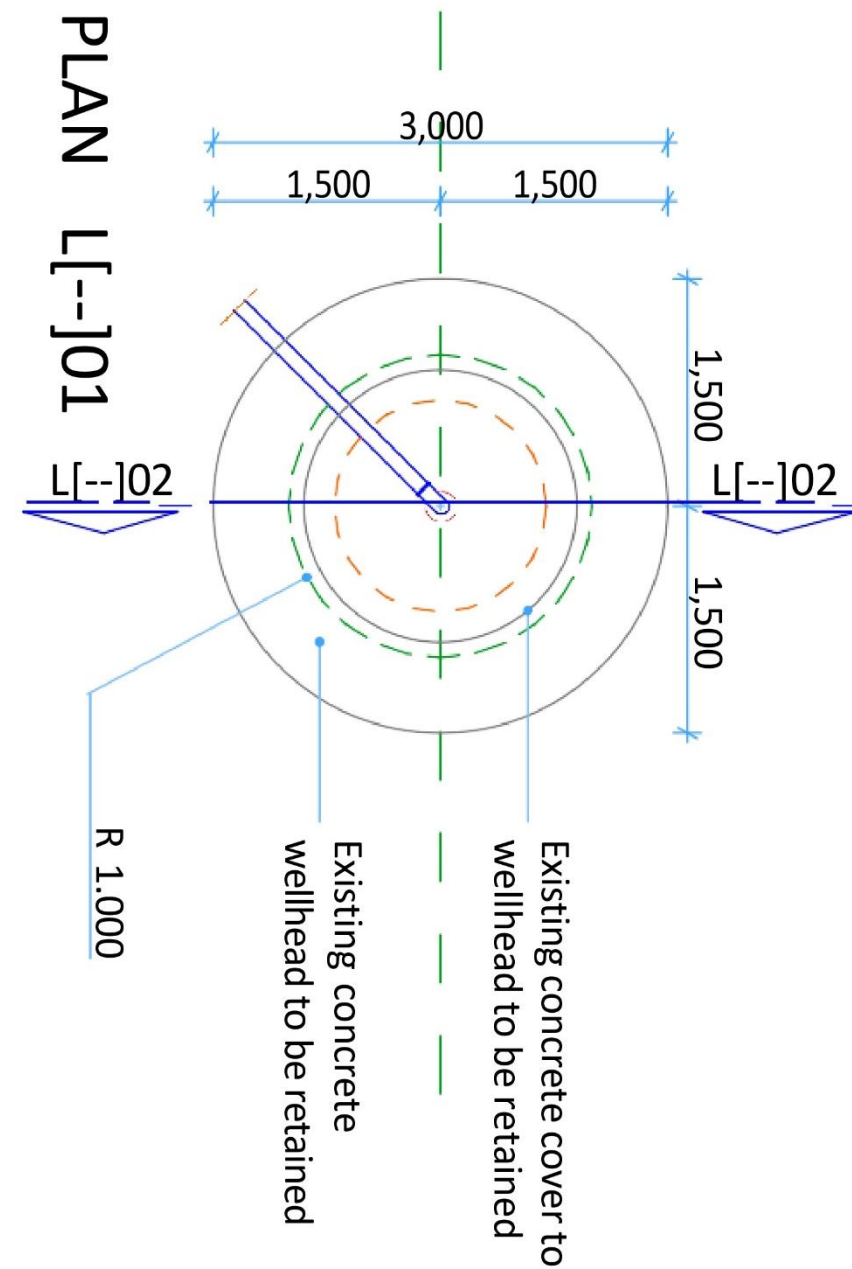PROJECT TITLE:	FUNDED BY:	DRAWING TITLE	SCALE	1:100	IMPLIMENTING PATNERS 
BUILDING RESILIENT COMMUNITIES IN SOMALIA (BRCIS) – PHASE III		PROPOSED CONSTRUCTION OF WATER POINTS	SHEET NO	2/5	
			DESIGN		




PROJECT TITLE:	FUNDED BY:	DRAWING TITLE	SCALE	1:100	IMPLIMENTING PATNERS 
BUILDING RESILIENT COMMUNITIES IN SOMALIA (BRCIS) – PHASE III		PROPOSED REHABILITATION FOR SHALLOW WELL IN GAWIIDO VILLAGE	SHEET NO	3/5	
			DESIGN		




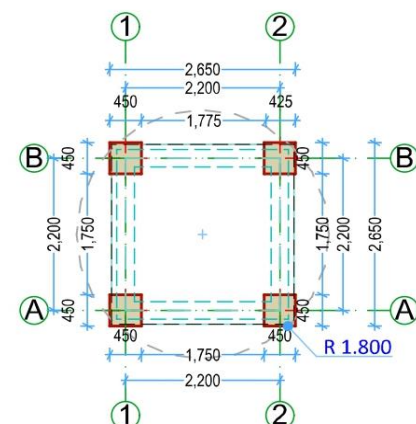


GROUND PLAN EWT L[00]01

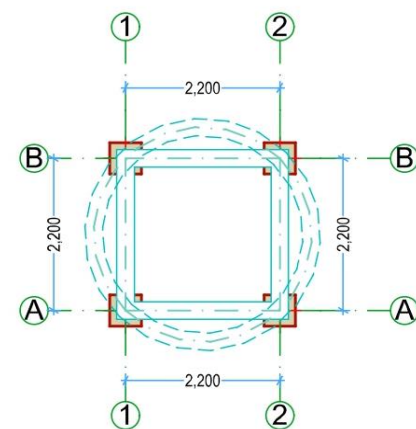


MIDDLE PLAN EWT L[00]01

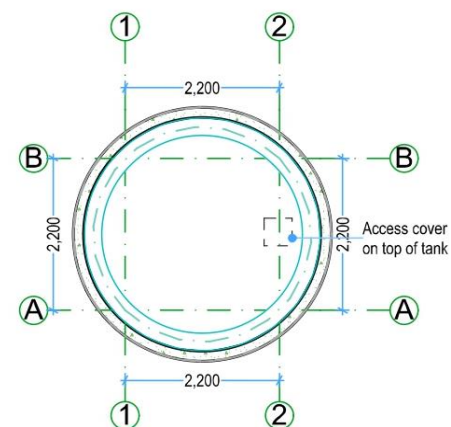



TOP PLAN EWT L[00]01

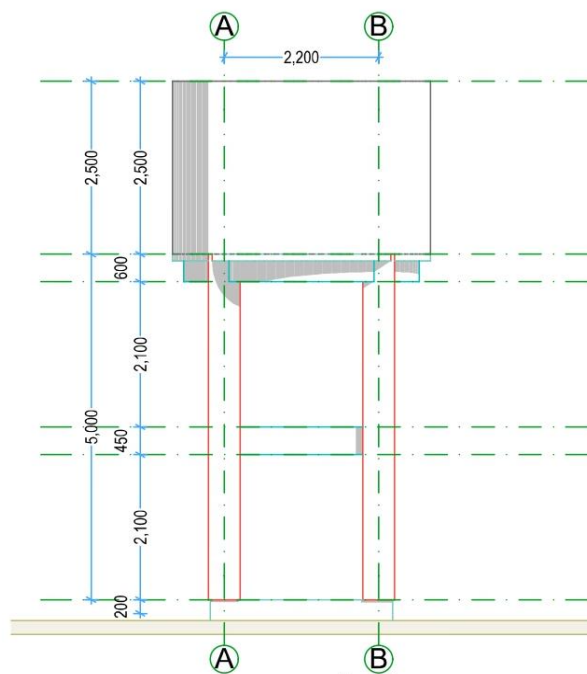


SIDE ELEVATION EWT L[00]01

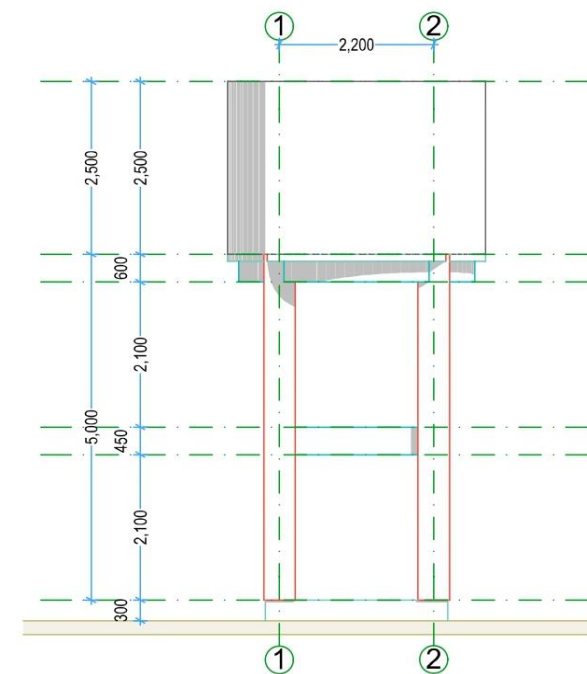


FRONT ELEVATION EWT L[00]01

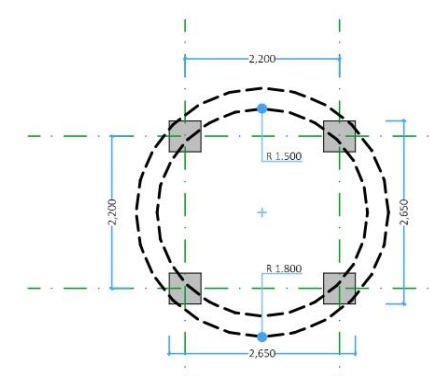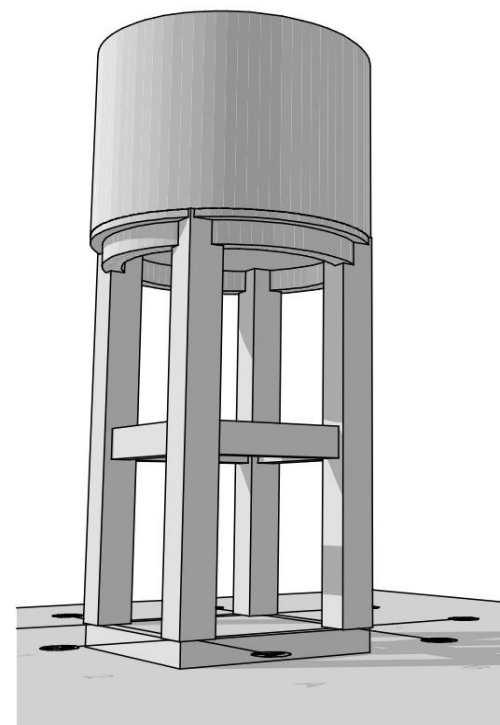


600X300 RC RING BEAM LAYOUT PLAN  
SCALE 1:50

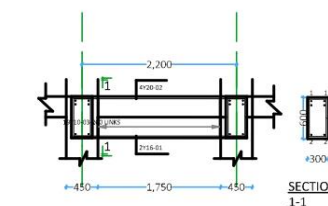


600X300 RC RING BEAM  
SCALE 1:25

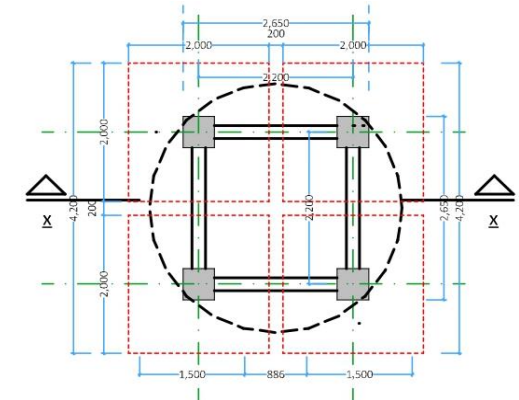


WATER TANK FOUNDATION LAYOUT  
SCALE 1:50

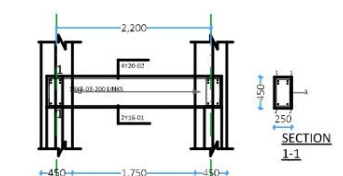



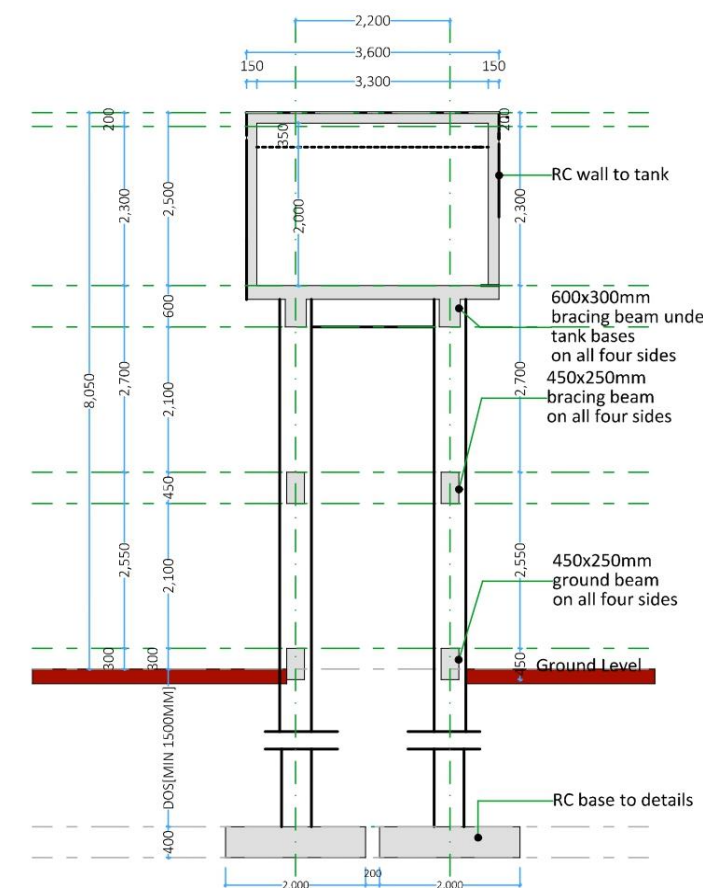

450X250 RC TIE BEAM  
SCALE 1:25



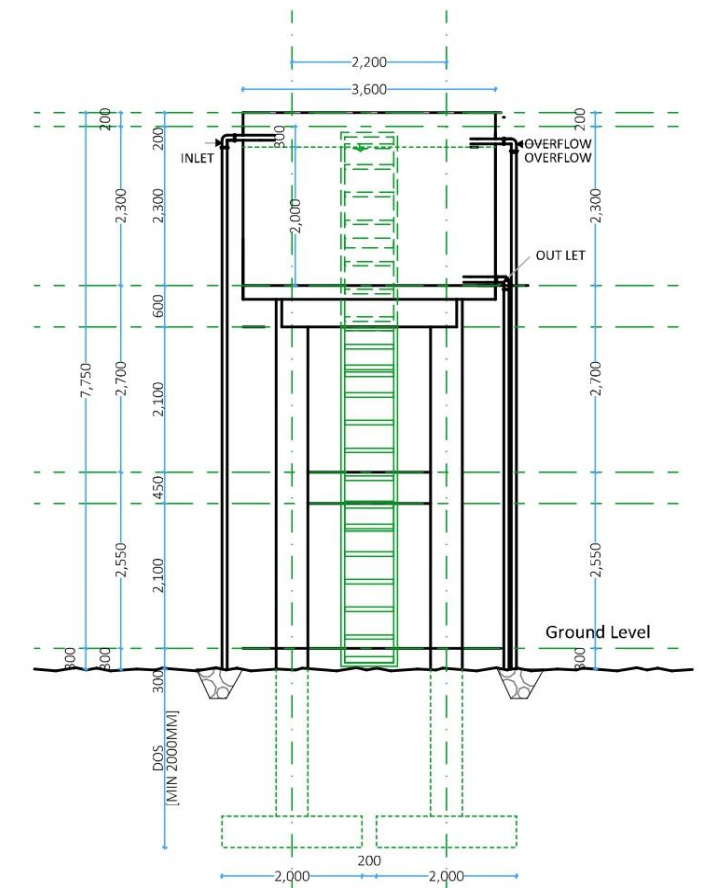



 
WATER TANK SECTION X-X



WATER TANK SECTION ELEVATION

PROJECT TITLE:	FUNDED BY:	DRAWING TITLE	SCALE	1:100	IMPLIMENTING PATNERS
BUILDING RESILIENT COMMUNITIES IN SOMALIA (BRCIS) – PHASE III		PROPOSED CONSTRUCTION OF ELEVATED TANK IN GAWIIDO	SHEET NO	4/5	
			DESIGN		
					  

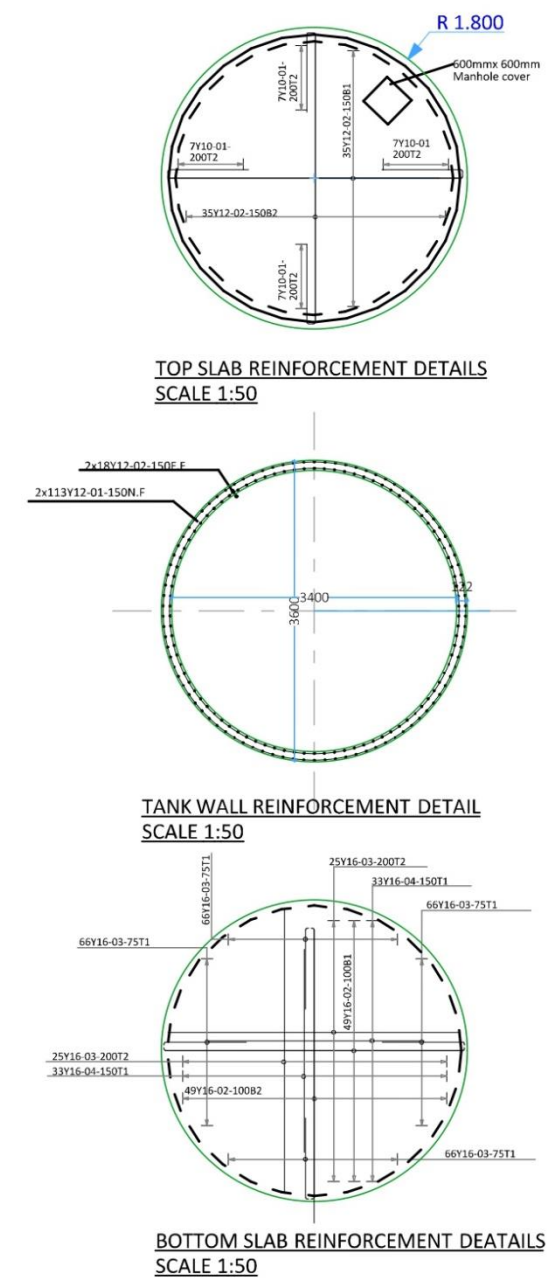  

PROJECT TITLE:	FUNDED BY:	DRAWING TITLE	SCALE	1:100	IMPLIMENTING PATNERS  
BUILDING RESILIENT COMMUNITIES IN SOMALIA (BRCIS) – PHASE III		PROPOSED ELEVATED TANK SECTIONS	SHEET NO	5/5	
			DESIGN		