


Plan View

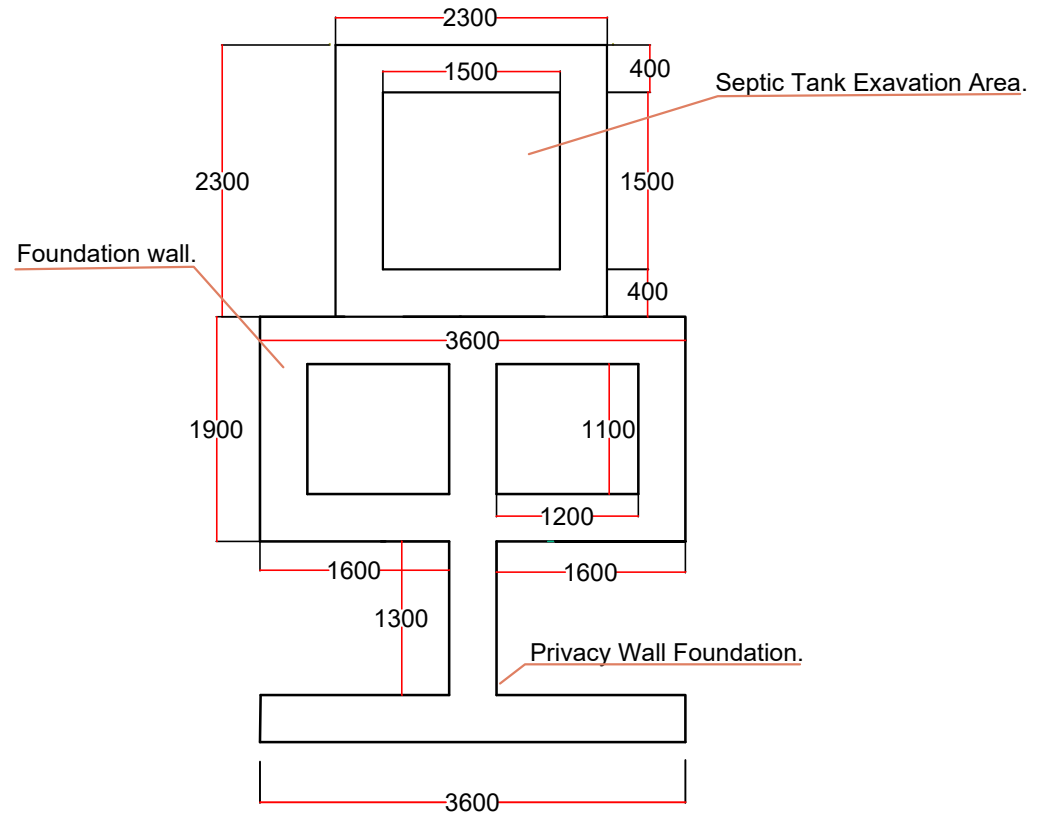


Foundation Layout.

Notes

1. All dimensions are in mm unless otherwise specified.
2. This drawing to be read in conjunction with all other relevant drawings.
3. Drawings are not to be scaled.
4. The contractor must check and verify all dimensions on site before commencement on any work.
5. Reinforcement cover to the beams = 25mm, to column = 25mm and to slab = 50mm
6. Walls are Hollow Block wall of 200mm thickness, it should be jointed with 1:3 cement sand mortar, and For Foundation 1:3 mix ratio.


	Organization	Project	Location	Drawing Title	DRG.NO.	Drawn by	Yahye Ali
	Base Fund	Togdher, Somaliland.	Segregated Latrine (Plan and Foundation Layout).	5	Reviewed by	Yahye Omer	
						Approved by	Wycliffe D.owino
						Scale	As Shown
						Date	September, 2024

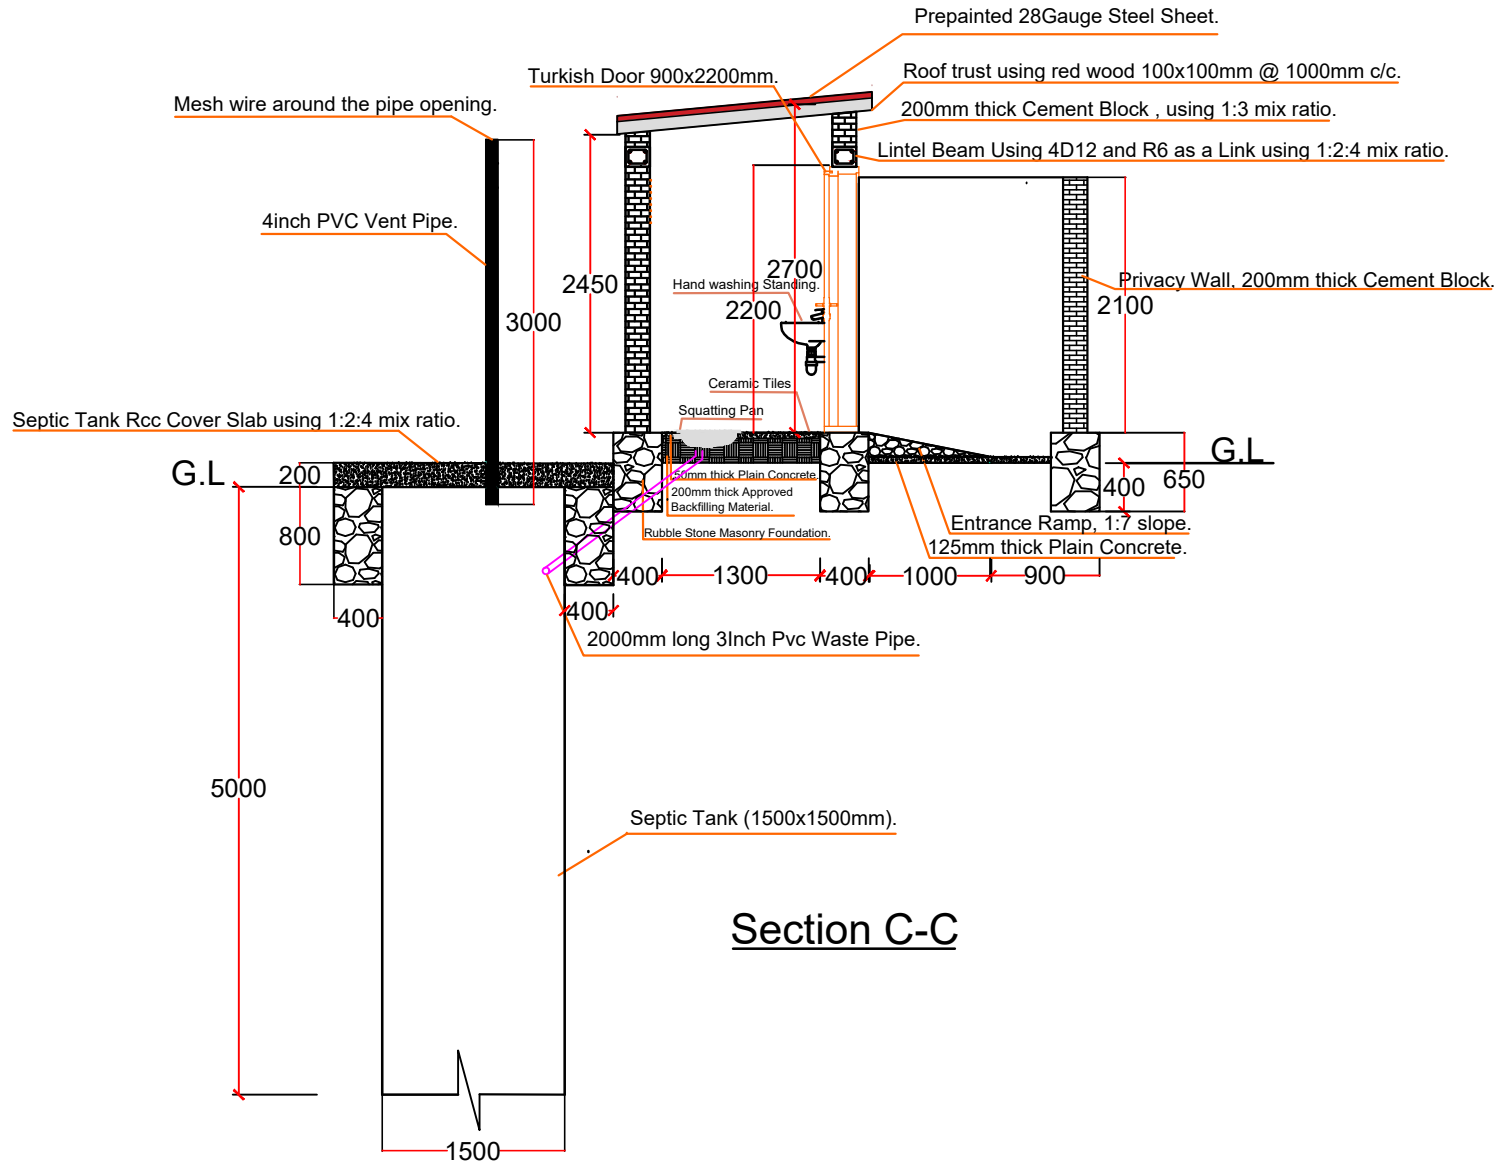

Notes

1. All dimensions are in mm unless otherwise specified. This drawing to be read in conjunction with all other relevant drawings.
2. Drawings are not to be scaled.
3. The contractor must check and verify all dimensions on site before commencement on any work.
4. Reinforcement cover to the beams= 25mm, to column = 25mm and to slab = 50mm
5. Walls are Hollow Block wall of 200mm thickness, it should be jointed with 1:3 cement sand mortar, and For Foundation 1:3 mix ratio.

Organization	Project	Location	Drawing Title	DRG. NO.	Drawn by	Yahye Ali
					Reviewed by	Yahye Omer
World Vision	Base Fund	Togdher, Somaliland.	Segregated Latrines Sectional Drawing Details.	8	Approved by	Wycliffe D.owino
					Scale	As Shown
					Date	September, 2024

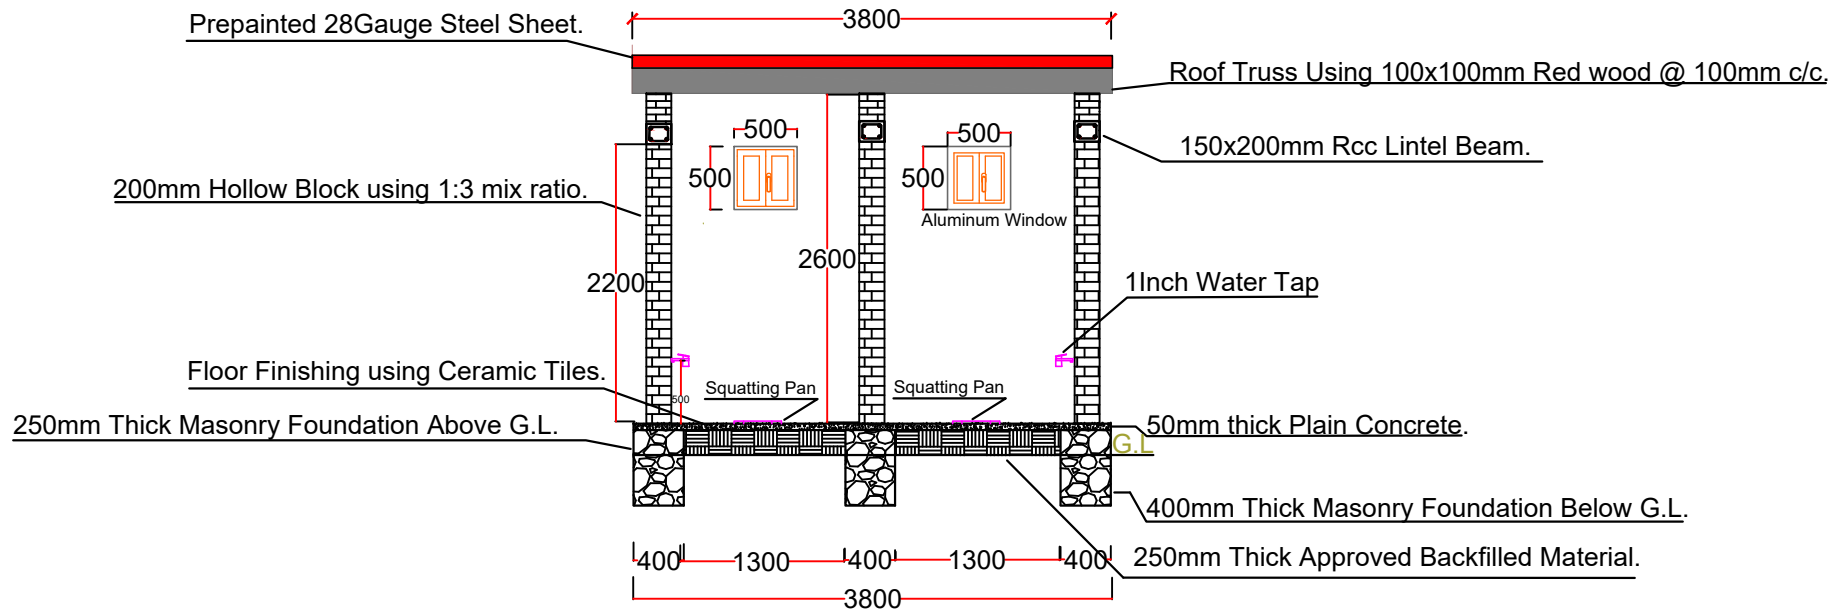


Section B-B

Notes

1. All dimensions are in mm unless otherwise specified. This drawing to be read in conjunction with all other relevant drawings.
2. Drawings are not to be scaled.
3. The contractor must check and verify all dimensions on site before commencement on any work.
4. Reinforcement cover to the beams= 25mm, to column = 25mm and to slab = 50mm
5. Walls are Hollow Block wall of 200mm thickness, it should be jointed with 1:3 cement sand mortar, and For Foundation 1:3 mix ratio.



Organization	Project	Location	Drawing Title	DRG. NO.	Drawn by	Yahye Ali
World Vision	Base Fund	Togdher, Somaliland.	Segregated Latrine Sectional Drawing Details.	7	Reviewed by	Yahye Omer
					Approved by	Wycliffe D.owino
					Scale	As Shown
					Date	September, 2024

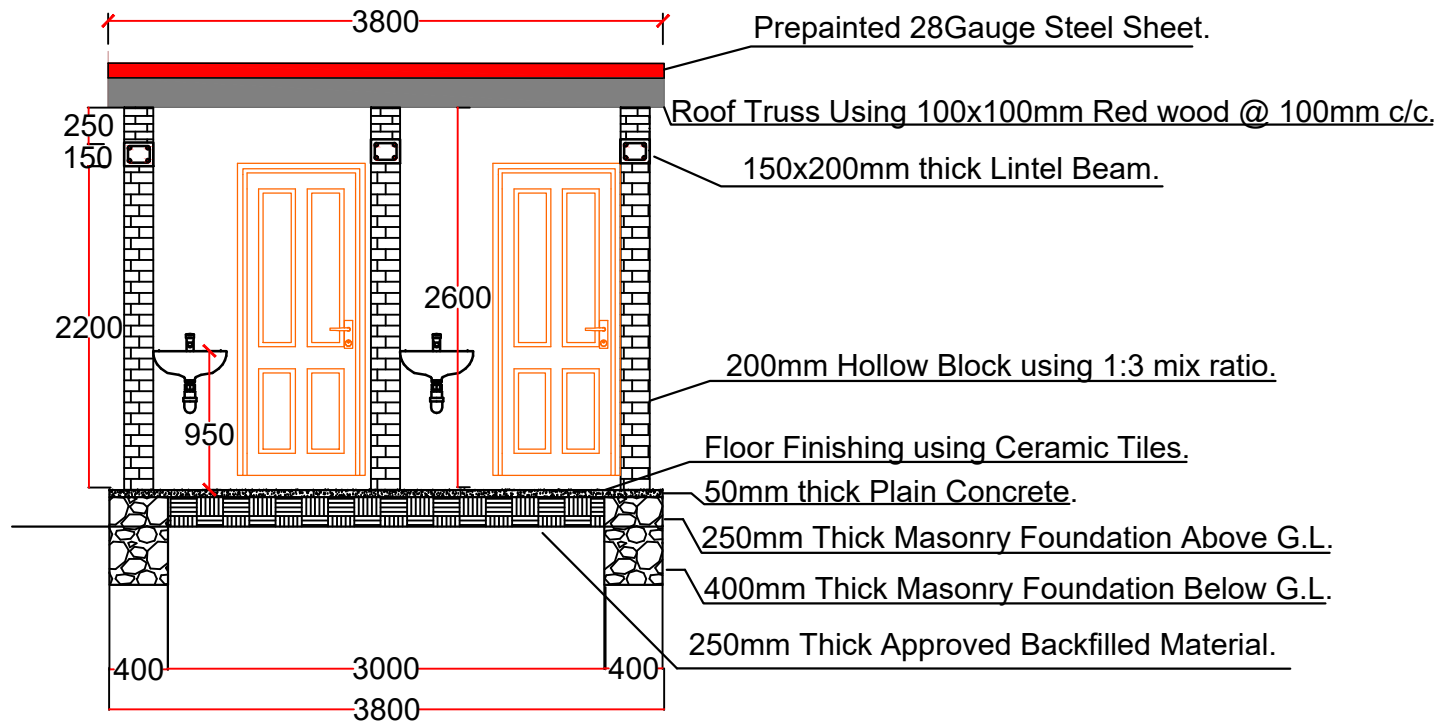

Section A-A

- Notes**
1. All dimensions are in mm unless otherwise specified. This drawing to be read in conjunction with all other relevant drawings.
 2. Drawings are not to be scaled.
 3. The contractor must check and verify all dimensions on site before commencement on any work.
 4. Reinforcement cover to the beams= 25mm, to column = 25mm and to slab = 50mm
 5. Walls are Hollow Block wall of 200mm thickness, it should be jointed with 1:3 cement sand mortar, and For Foundation 1:3 mix ratio.

Organization	Project	Location	Drawing Title	DRG. NO.	Drawn by	Yahye Ali
					Reviewed by	Yahye Omer
World Vision	Base Fund	Togdher, Somaliland.	Segregated Latrine Sectional Drawing Details.	6	Approved by	Wycliffe Owino
					Scale	As Shown
					Date	September, 2024


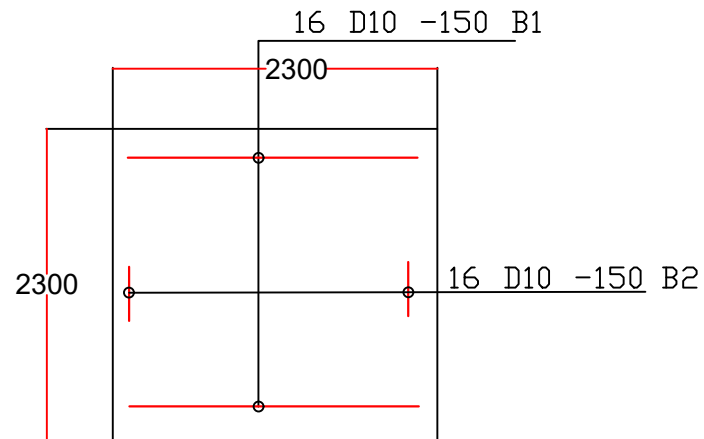
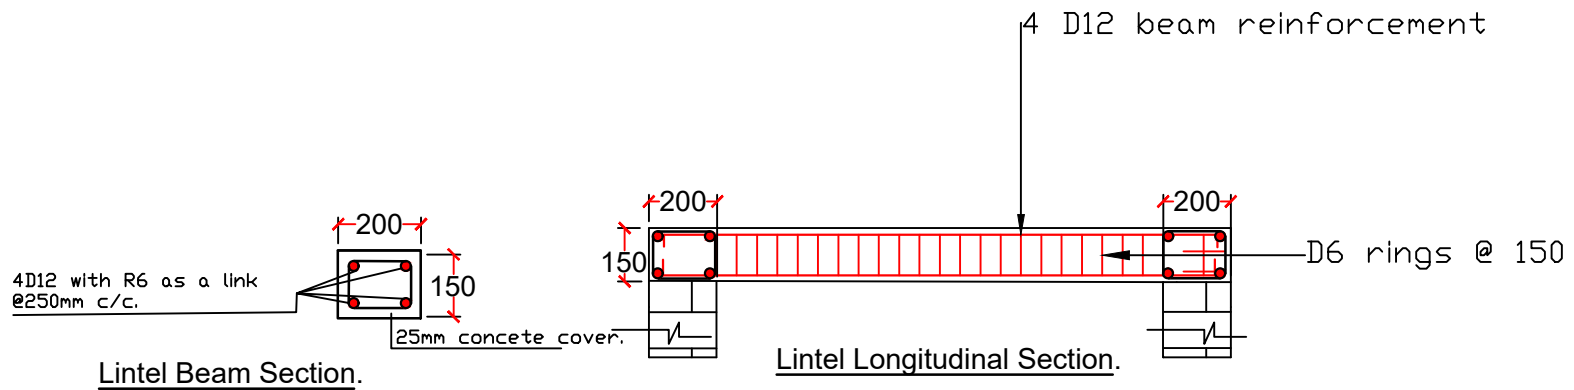


Septic Tank Reinforcement Details.

Notes

1. All dimensions are in mm unless otherwise specified. This drawing to be read in conjunction with all other drawings.
2. Drawings are not to be scaled.
3. The contractor must check and verify all dimensions on site before commencement on any work.
4. Reinforcement cover to the beams = 25mm, to column = 25mm and to slab = 50mm
5. Walls are Hollow Block wall of 200mm thickness, it should be jointed with 1:3 cement sand mortar, and For Foundation 1:3 mix ratio.

Organization	Project	Location	Drawing Title	DRG. NO.	Drawn by	Yahye Ali
World Vision	Base Fund	Togdher, Somaliland.	Lintel Beam and Septic Tank Reinforcement details.	5	Reviewed by	Yahye Omer
					Approved by	Wycliffe Dawino
					Scale	As Shown
					Date	September, 2024

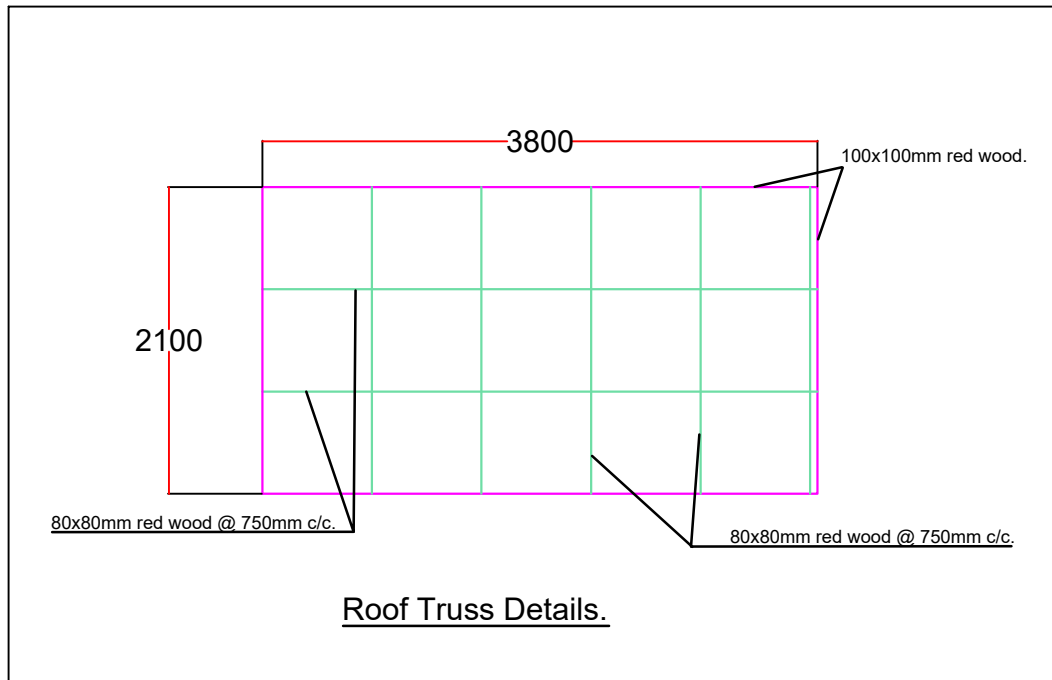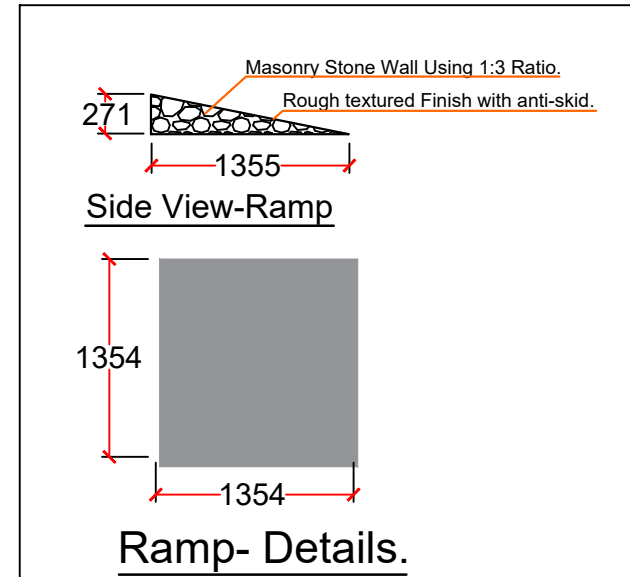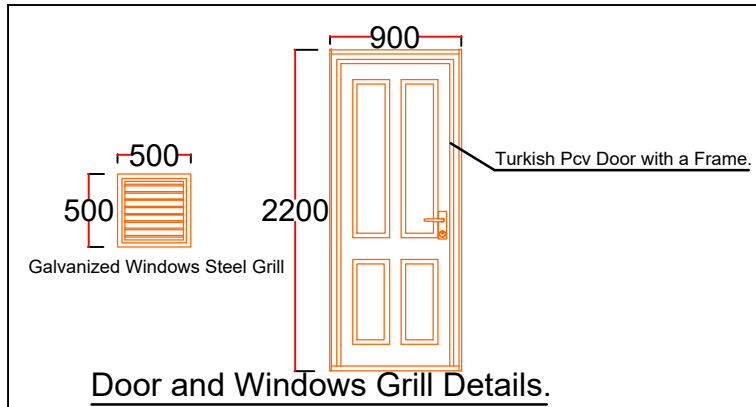


Notes

1. All dimensions are in mm unless otherwise specified. This drawing to be read in conjunction with all other drawings.
2. Drawings are not to be scaled.
3. The contractor must check and verify all dimensions on site before commencement on any work.
4. Reinforcement cover to the beams = 25mm, to column = 25mm and to slab = 50mm
5. Walls are Hollow Block wall of 200mm thickness, it should be jointed with 1:3 cement sand mortar, and For Foundation 1:3 mix ratio.


Organization	Project	Location	Drawing Title	DRG. NO	Drawn by	Yahye Ali
World Vision	Base Fund	Togdher, Somaliland.	Segregated Latrines Hand rail, Doors, Windows and Truss Details.	10	Reviewed by	Yahye Omer
					Approved by	Wycliffe Dawino
					Scale	As Shown
					Date	September, 2024




Organization	Project	Location	Drawing Title	DRG. NO	Drawn by	Yahye Ali
World Vision	Base Fund	Togdher, Somaliland.	Segregated Latrine 3D Front View.	1	Reviewed by	Yahye Omer
					Approved by	Wycliffe Owino
					Scale	As Shown
					Date	September, 2024

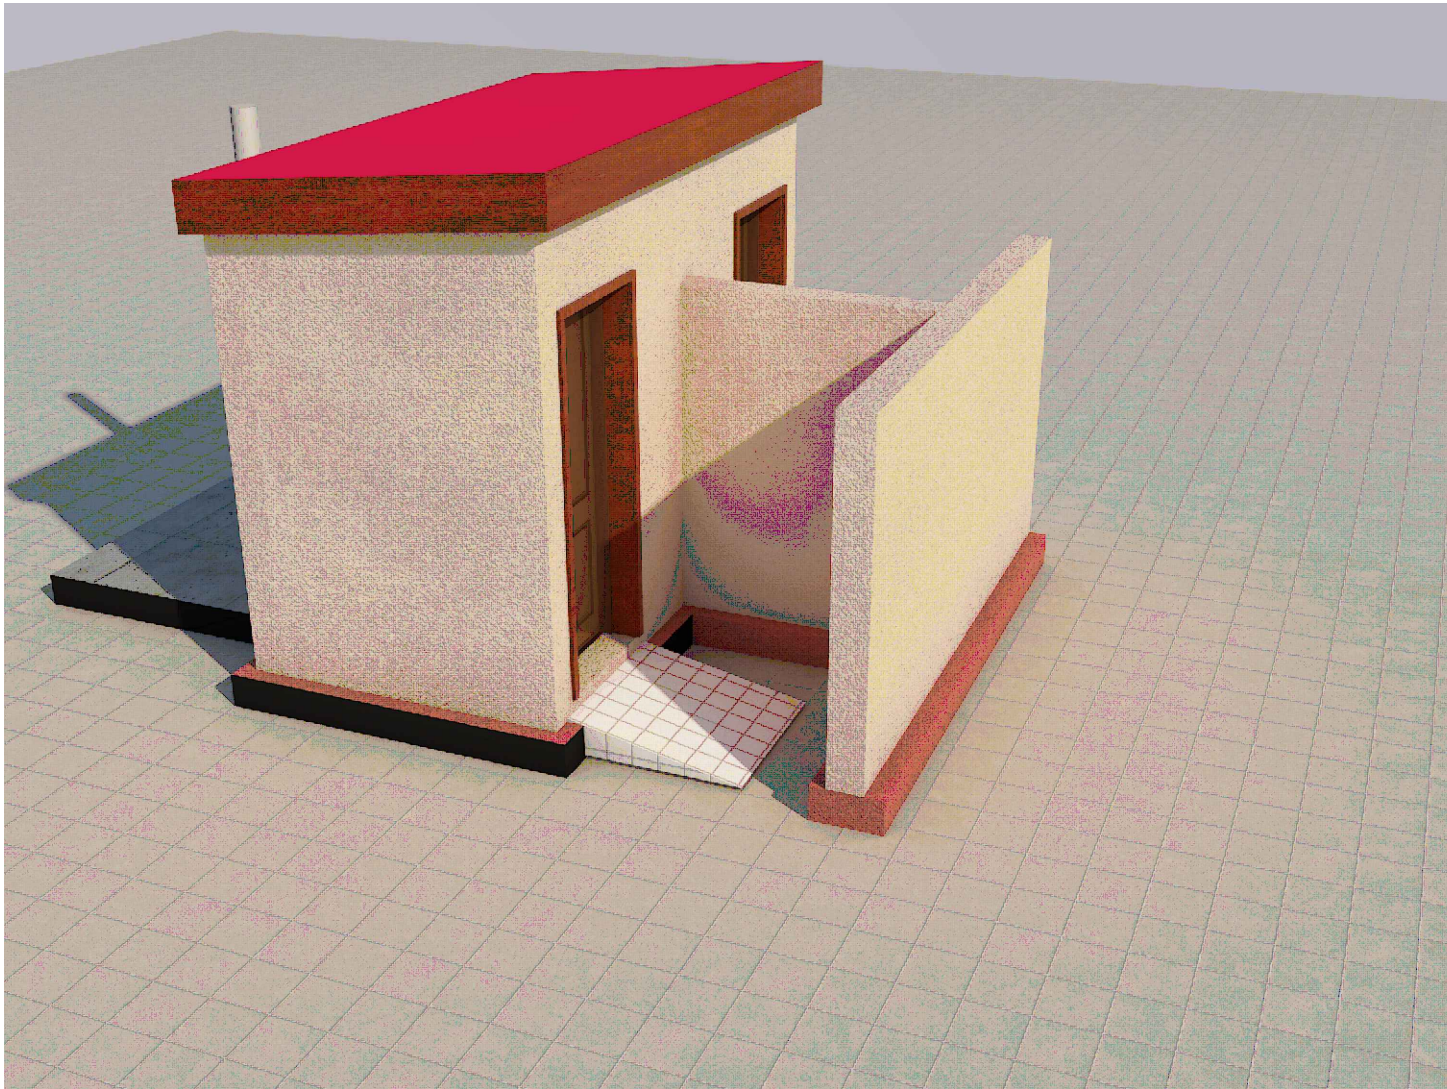

Organization	Project	Location	Drawing Title	<u>DRG.NO.</u>	Drawn by	Yahye Ali
					Reviewed by	Yahye Omer
World Vision	Base Fund	Togdher, Somaliland.	Segregated Latrine 3D View.	2	Approved by	Wycliffe Owino
					Scale	As Shown
					Date	September, 2024

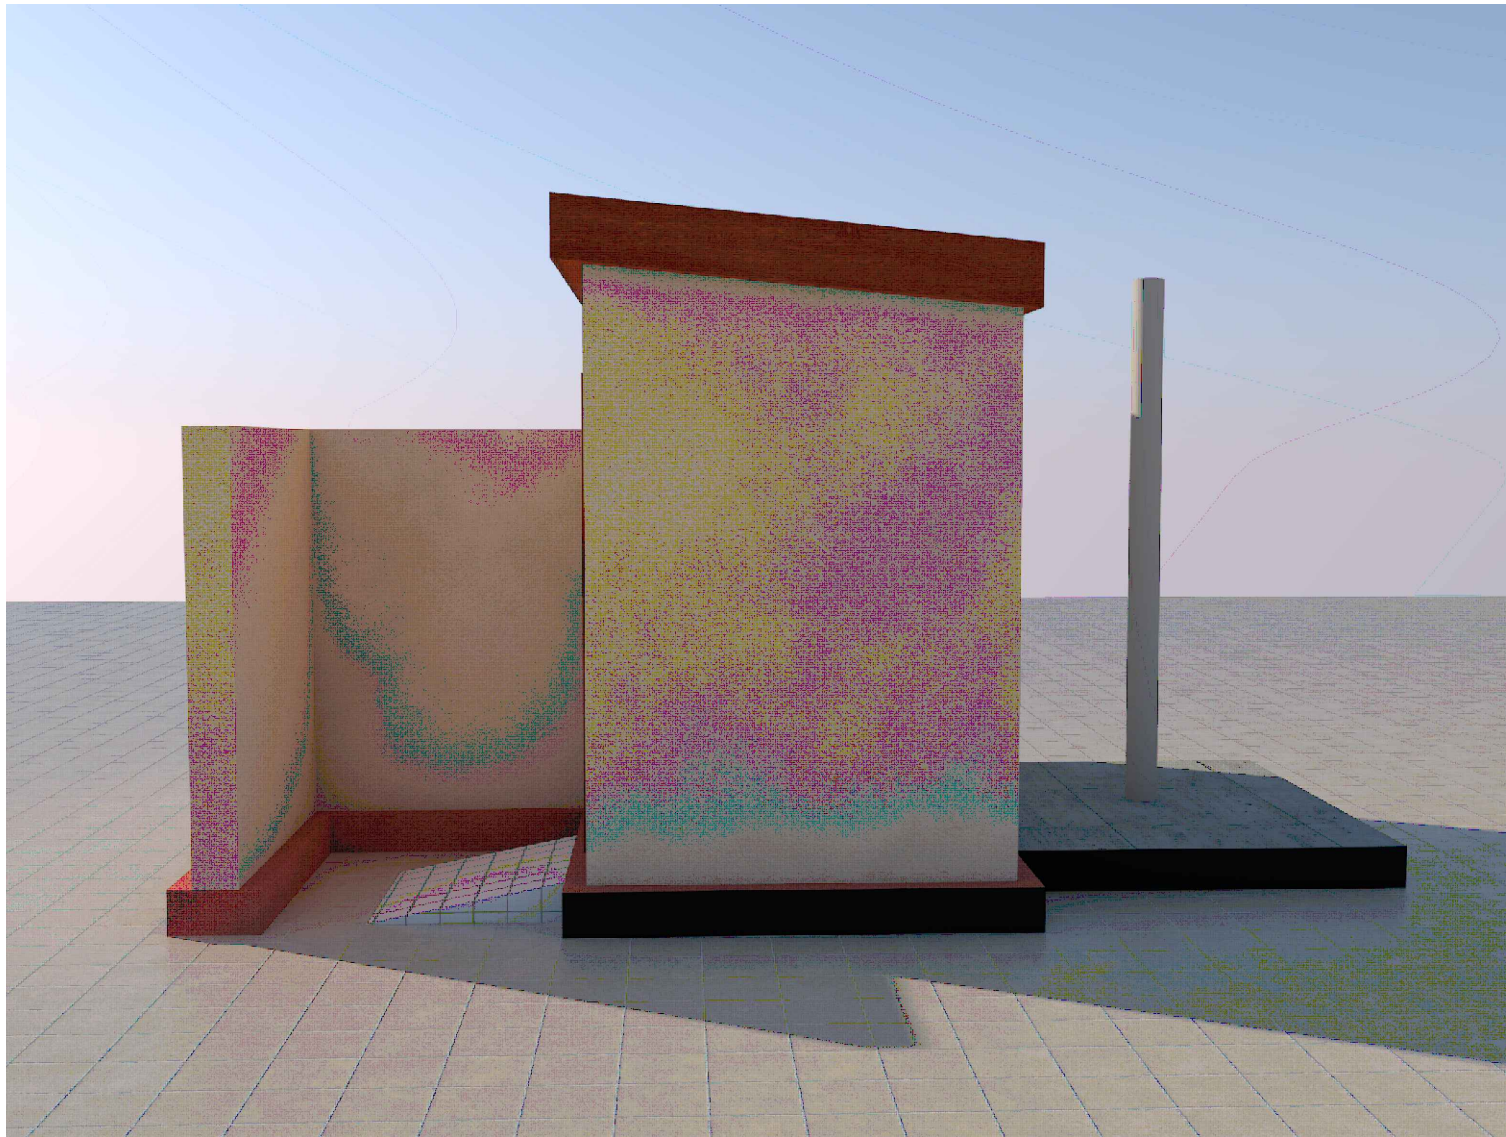

Organization	Project	Location	Drawing Title	<u>DRG. NO</u>	Drawn by	Yahye Ali
					Reviewed by	Yahye Omer
World Vision	Base Fund	Togdher, Somaliland.	Segregated Latrine 3D, Side View.	3	Approved by	Wycliffe Dowino
					Scale	As Shown
					Date	September, 2024

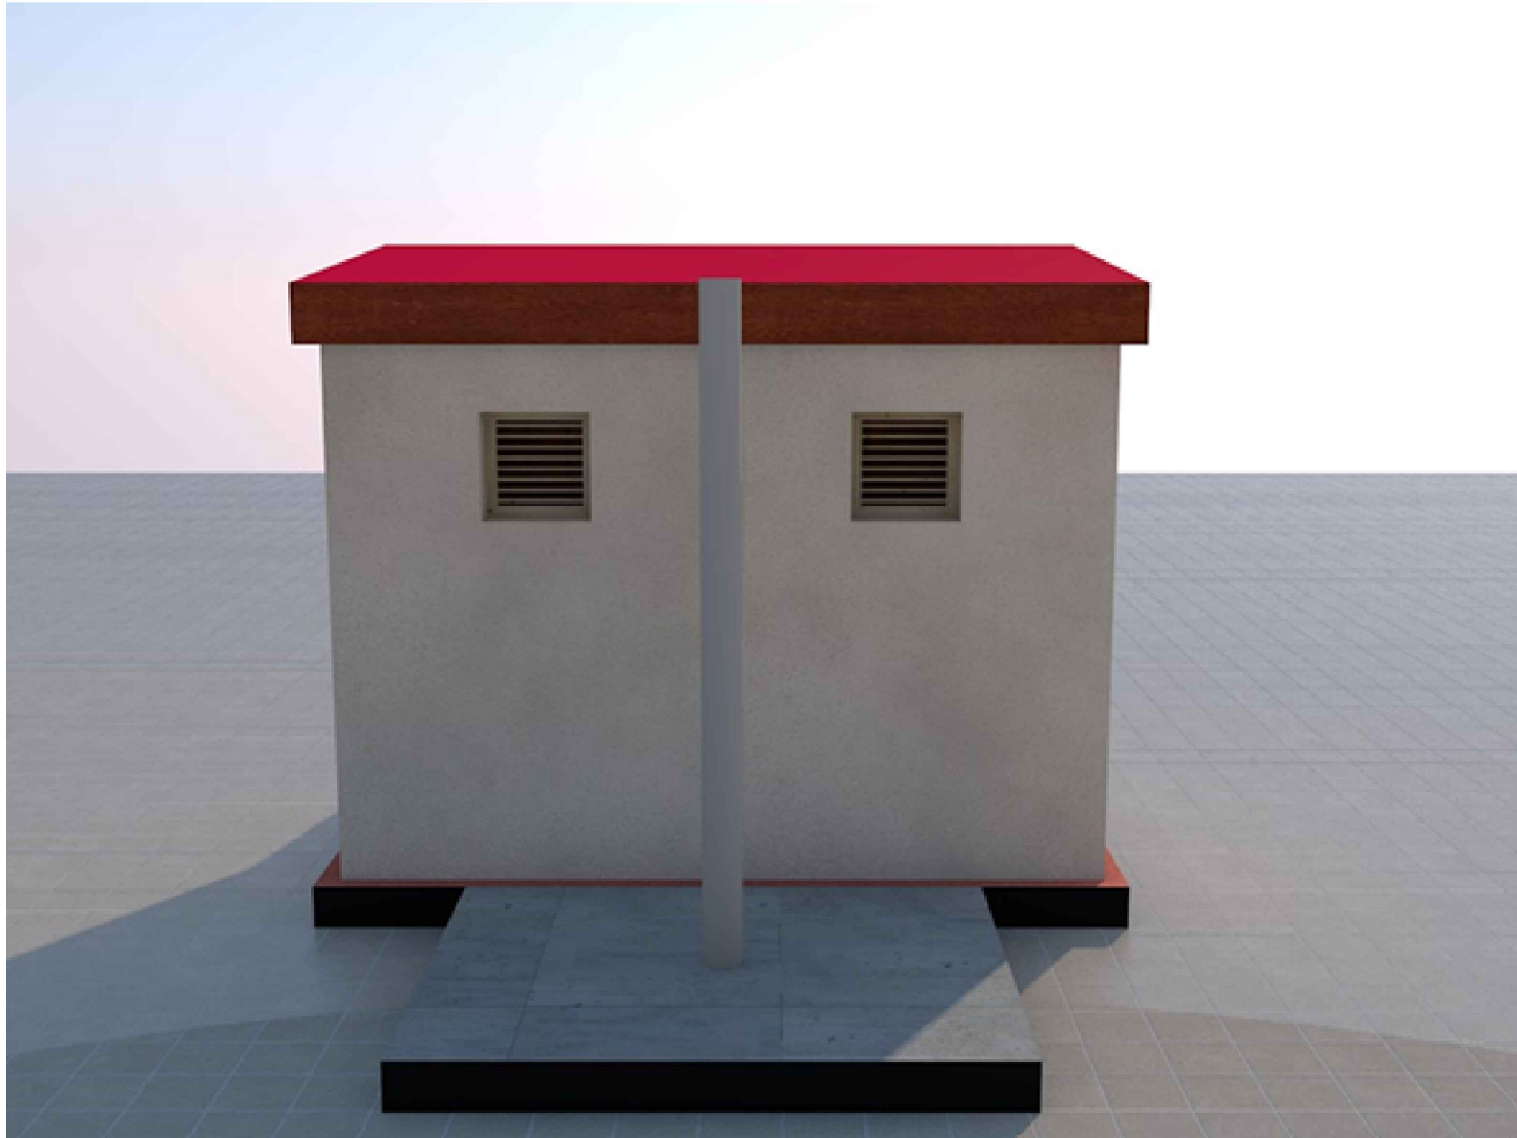

Organization	Project	Location	Drawing Title	DRG. NO	Drawn by	Yahye Ali
	Base Fund	Togdher, Somaliland.	Segregated Latrine 3D Back View.	4	Reviewed by	Yahye Omer
					Approved by	Wycliffe Owino
					Scale	As Shown
					Date	September, 2024