


<p>NOTES</p> <p>All dimensions are in mm unless stated</p> <p>Any discrepancies in the drawings should be reported to the consultants before the contractor commences work on site.</p>	<p>PROJECT:</p> <p>PROPOSED MAHAS FOOTBALL STADIUM</p>	<p>BENEFICIARY:</p>		<p>Scale _____</p> <p>Date _____</p> <p>Drawn By: _____</p> <p>Reviewed and Approved by: _____</p>	<p>Drawing title _____</p> <p>Drawing No. _____</p> <p>Project No. _____</p>	<p>Football Stadium</p> <p>SITE PLAN</p> <p>SHEET N^o _____</p>
--	--	----------------------------	--	--	--	---

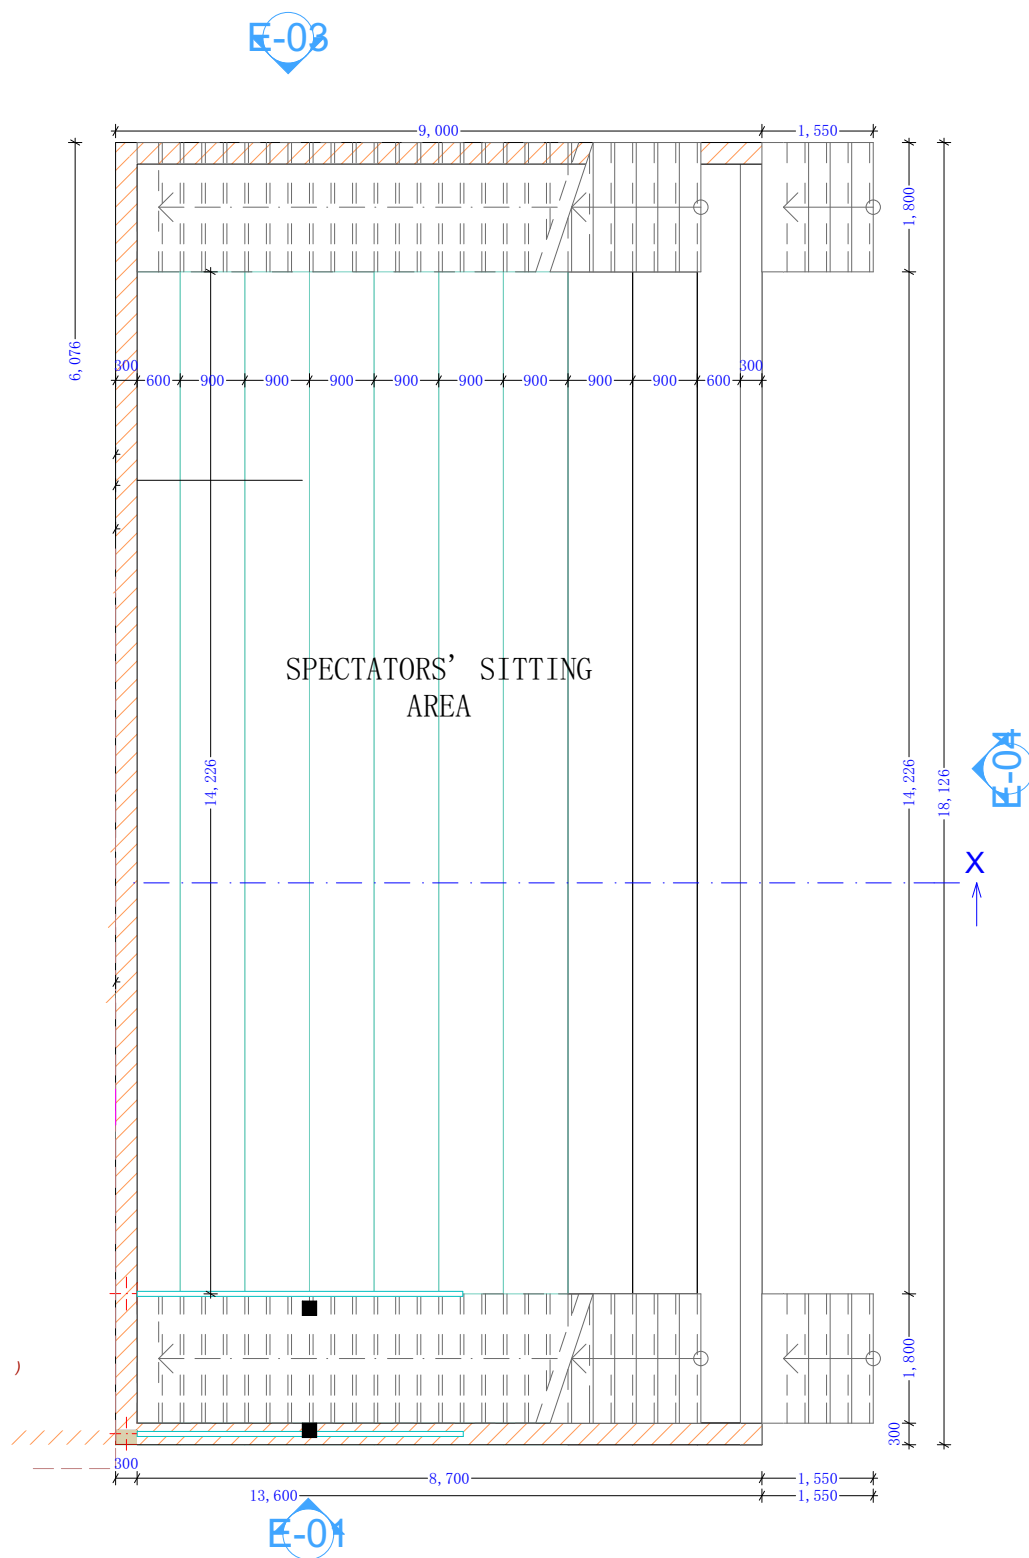

Roof Works


15 degrees Roof pitch

IT5 pre-painted roofing sheets on 75x50 mm purlins

150x50 mm Kingpost,Rafters & Tiebeam

100x50 mm Struts & Wallplate

Ceiling board on 50x50 mm brandering at 600 mm C/C.200x25 mm Fascia board

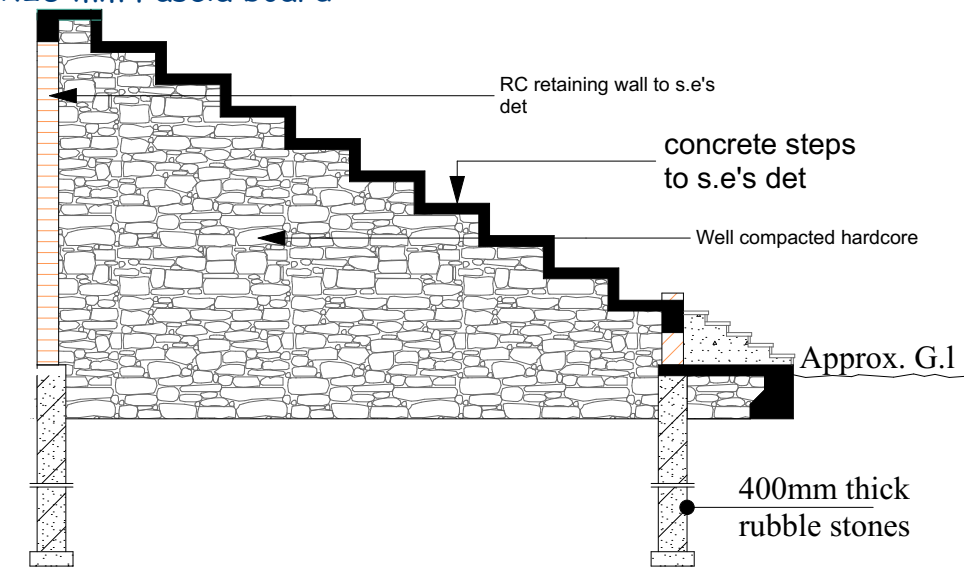

FOUNDATION DETAIL

Cem screed

Concrete floor slab(thickness to be determined by S.E)

1000g Dump Proof Membrane

Hardcore fillings

200x600 mm strip foundation

Depth of the foundation to be determined on site

Section X-X

NOTES

All dimensions are in mm unless stated
Any discrepancies in the drawings should be reported to the consultants before the contractor commences work on site.

PROJECT:

PROPOSED MAHAS
FOOTBALL STADIUM

BENEFICIARY:

Scale

Date

Drawn By:

Reviewed and Approved by:

Drawing title


Drawing No.

Project No.

Football Stadium

PLAN AND SECTION FOR CHANGING ROOMS


SHEET NO.

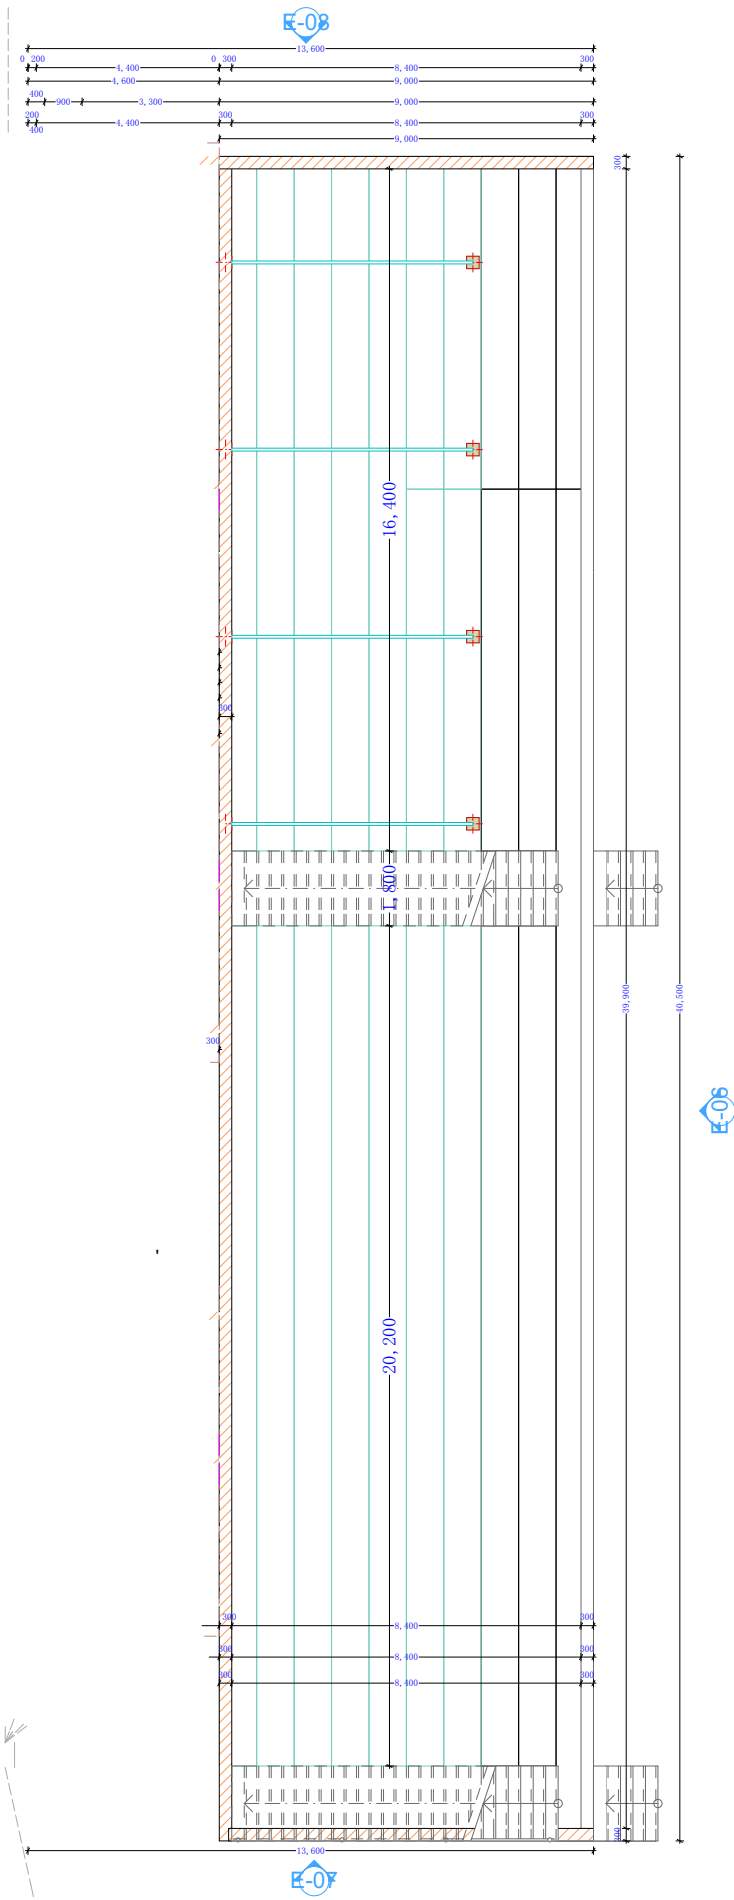


STAIRCASE
Riser 150mm
Step 300mm

MS railing to det

ELEVATION E-06

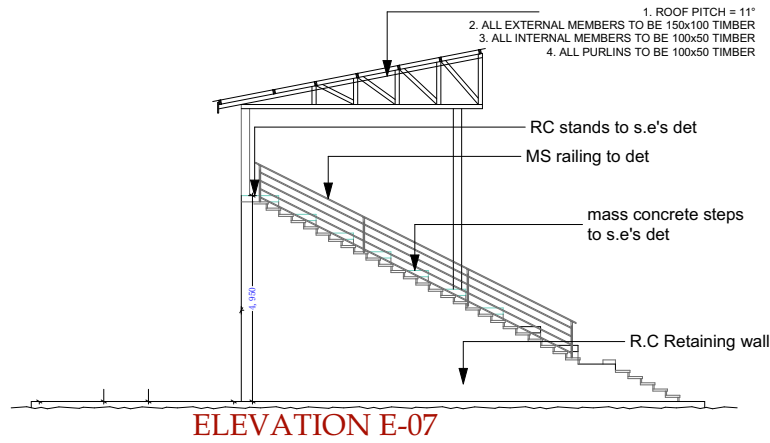

ELEVATION E-07

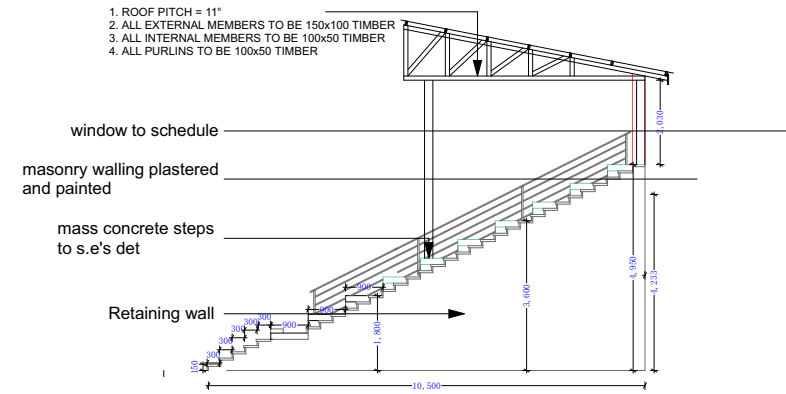

ELEVATION E-08

NOTES
All dimensions are in mm unless stated
Any discrepancies in the drawings should be reported to the consultants before the contractor commences work on site.

PROJECT:
PROPOSED MAHAS
FOOTBALL STADIUM



BENEFICIARY:

Scale
Date
Drawn By:
Reviewed and
Approved by:

Drawing title
Drawing No.
Project No.




Football Stadium
PLAN AND ELEVATIONS
FOR SPECTATORS


SHEET NO.

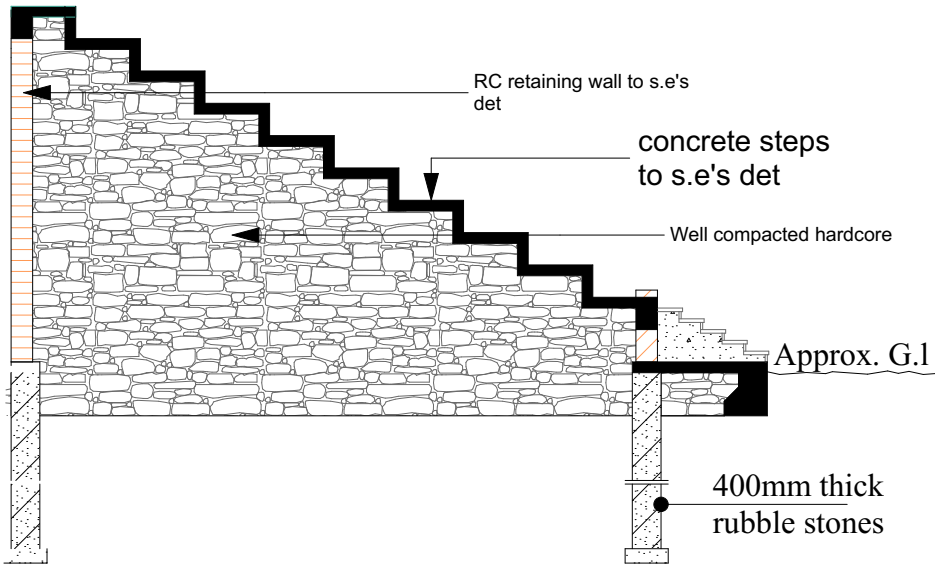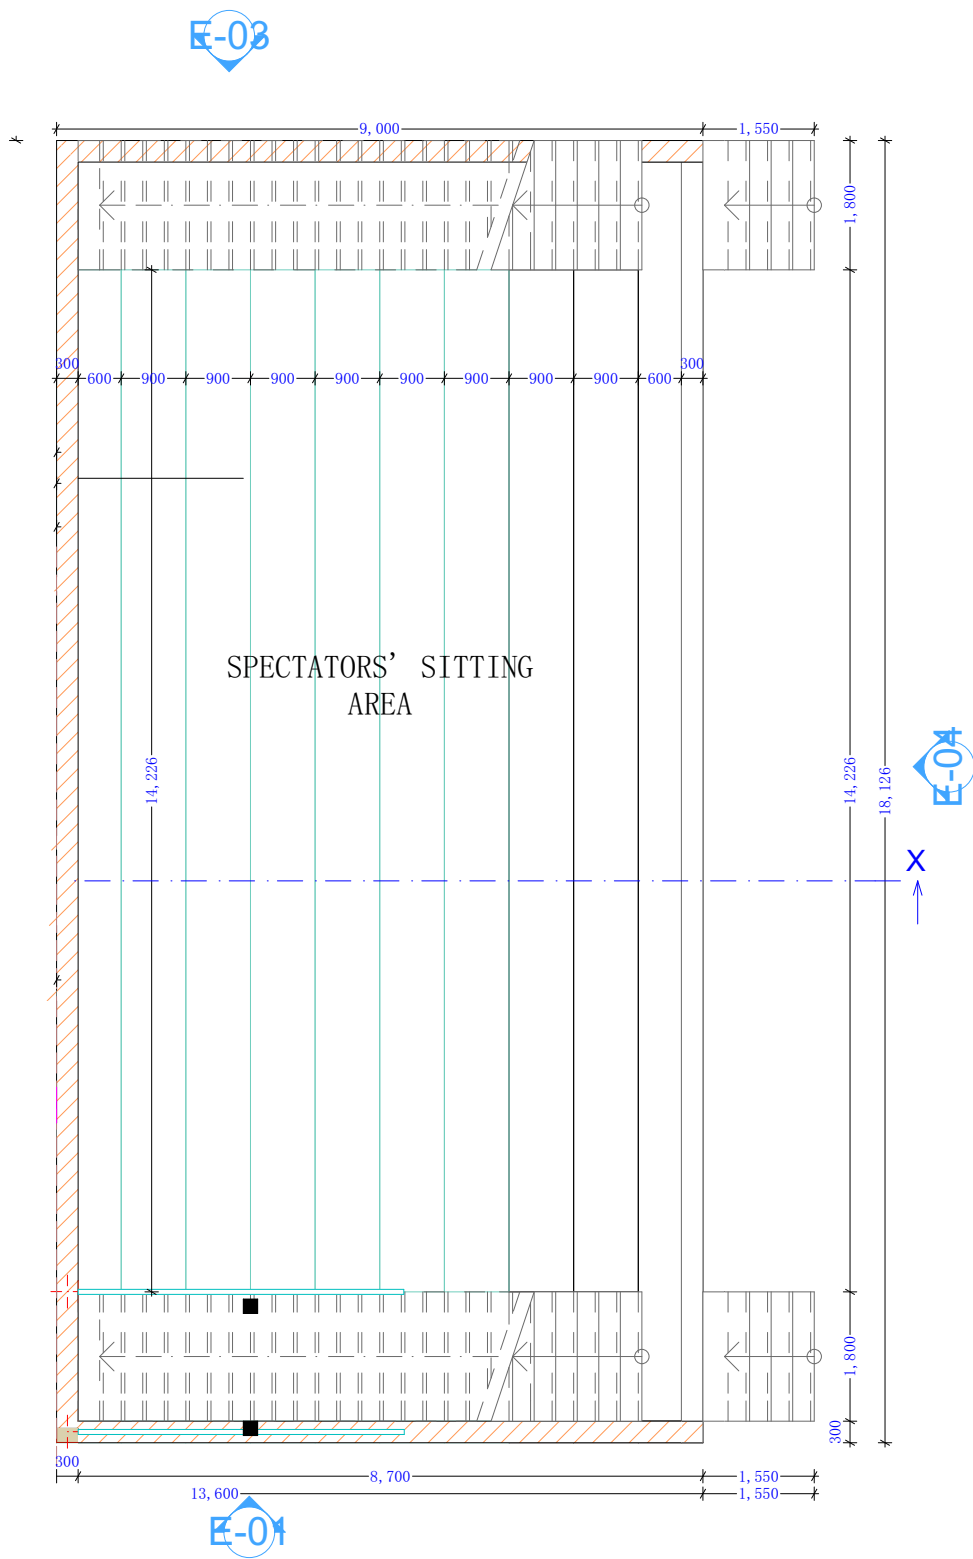

Section X-X

<p>NOTES</p> <p>All dimensions are in mm unless stated</p> <p>Any discrepancies in the drawings should be reported to the consultants before the contractor commences work on site.</p>	<p>PROJECT:</p> <p>PROPOSED MAHAS FOOTBALL STADIUM</p>	<p>BENEFICIARY:</p>		<p>Scale</p> <p>Date</p> <p>Drawn By:</p> <p>Reviewed and Approved by:</p>	<p>Drawing title</p> <p>Drawing No.</p> <p>Project No.</p>	<p>Football Stadium</p> <p>PLAN AND SECTION</p> <p>SHEET N^o</p>
--	---	----------------------------	--	--	--	--

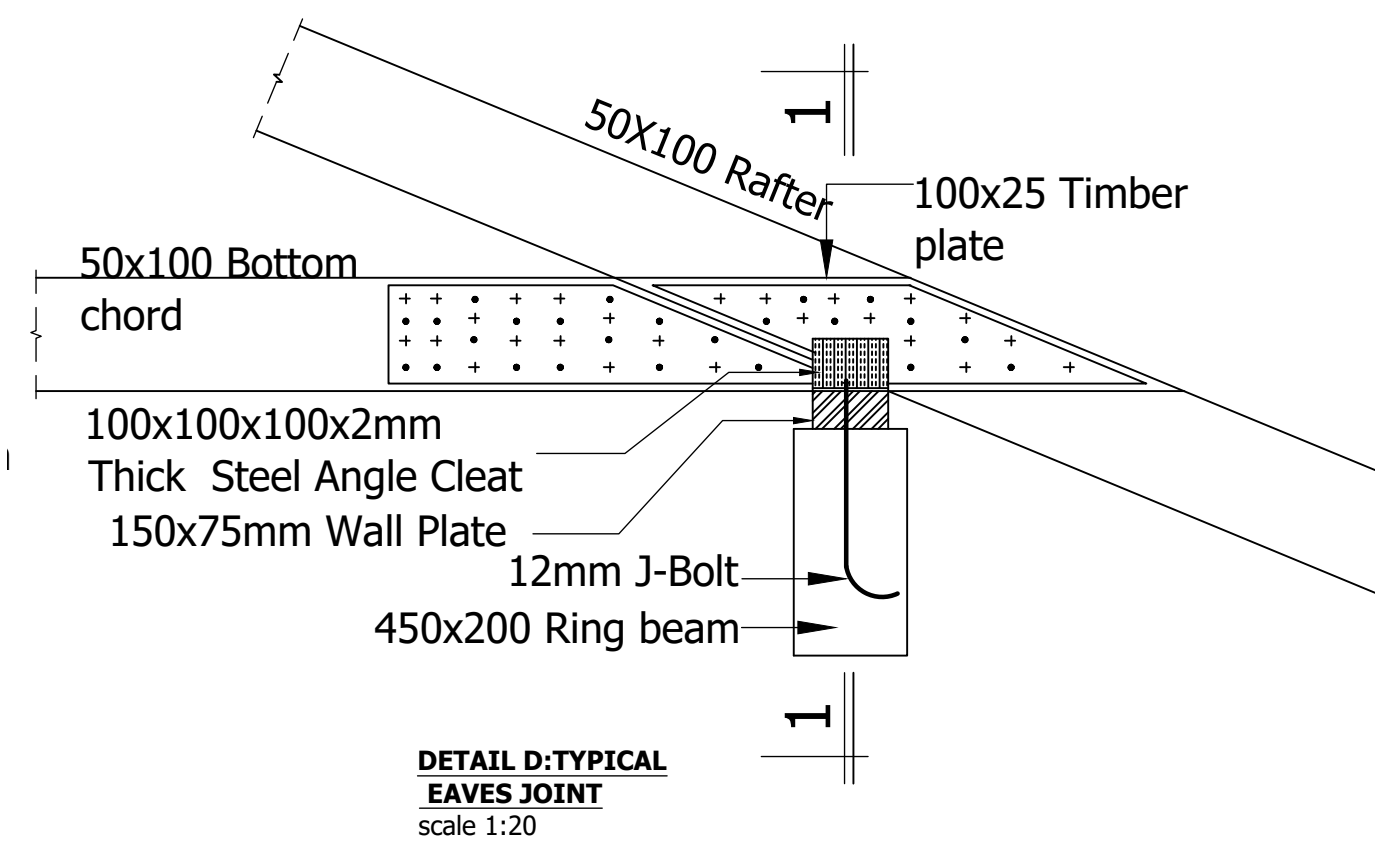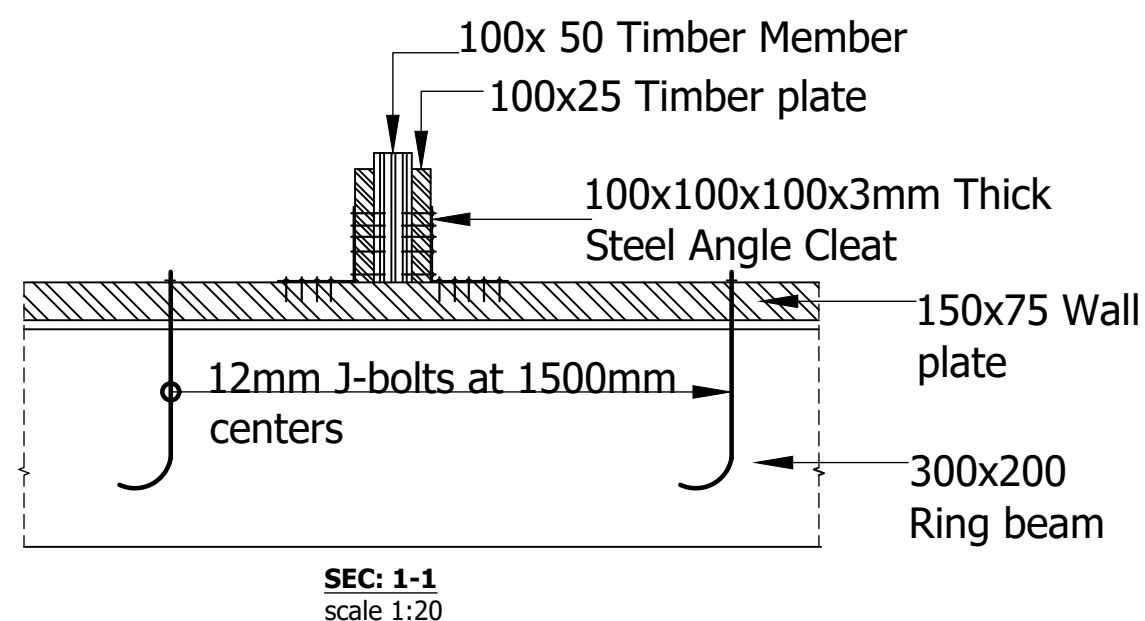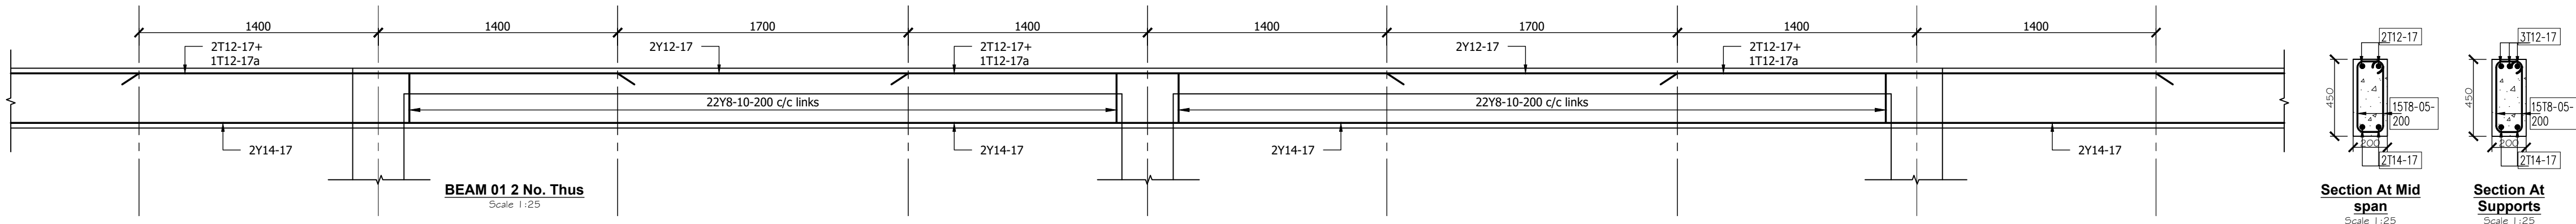[illegible]

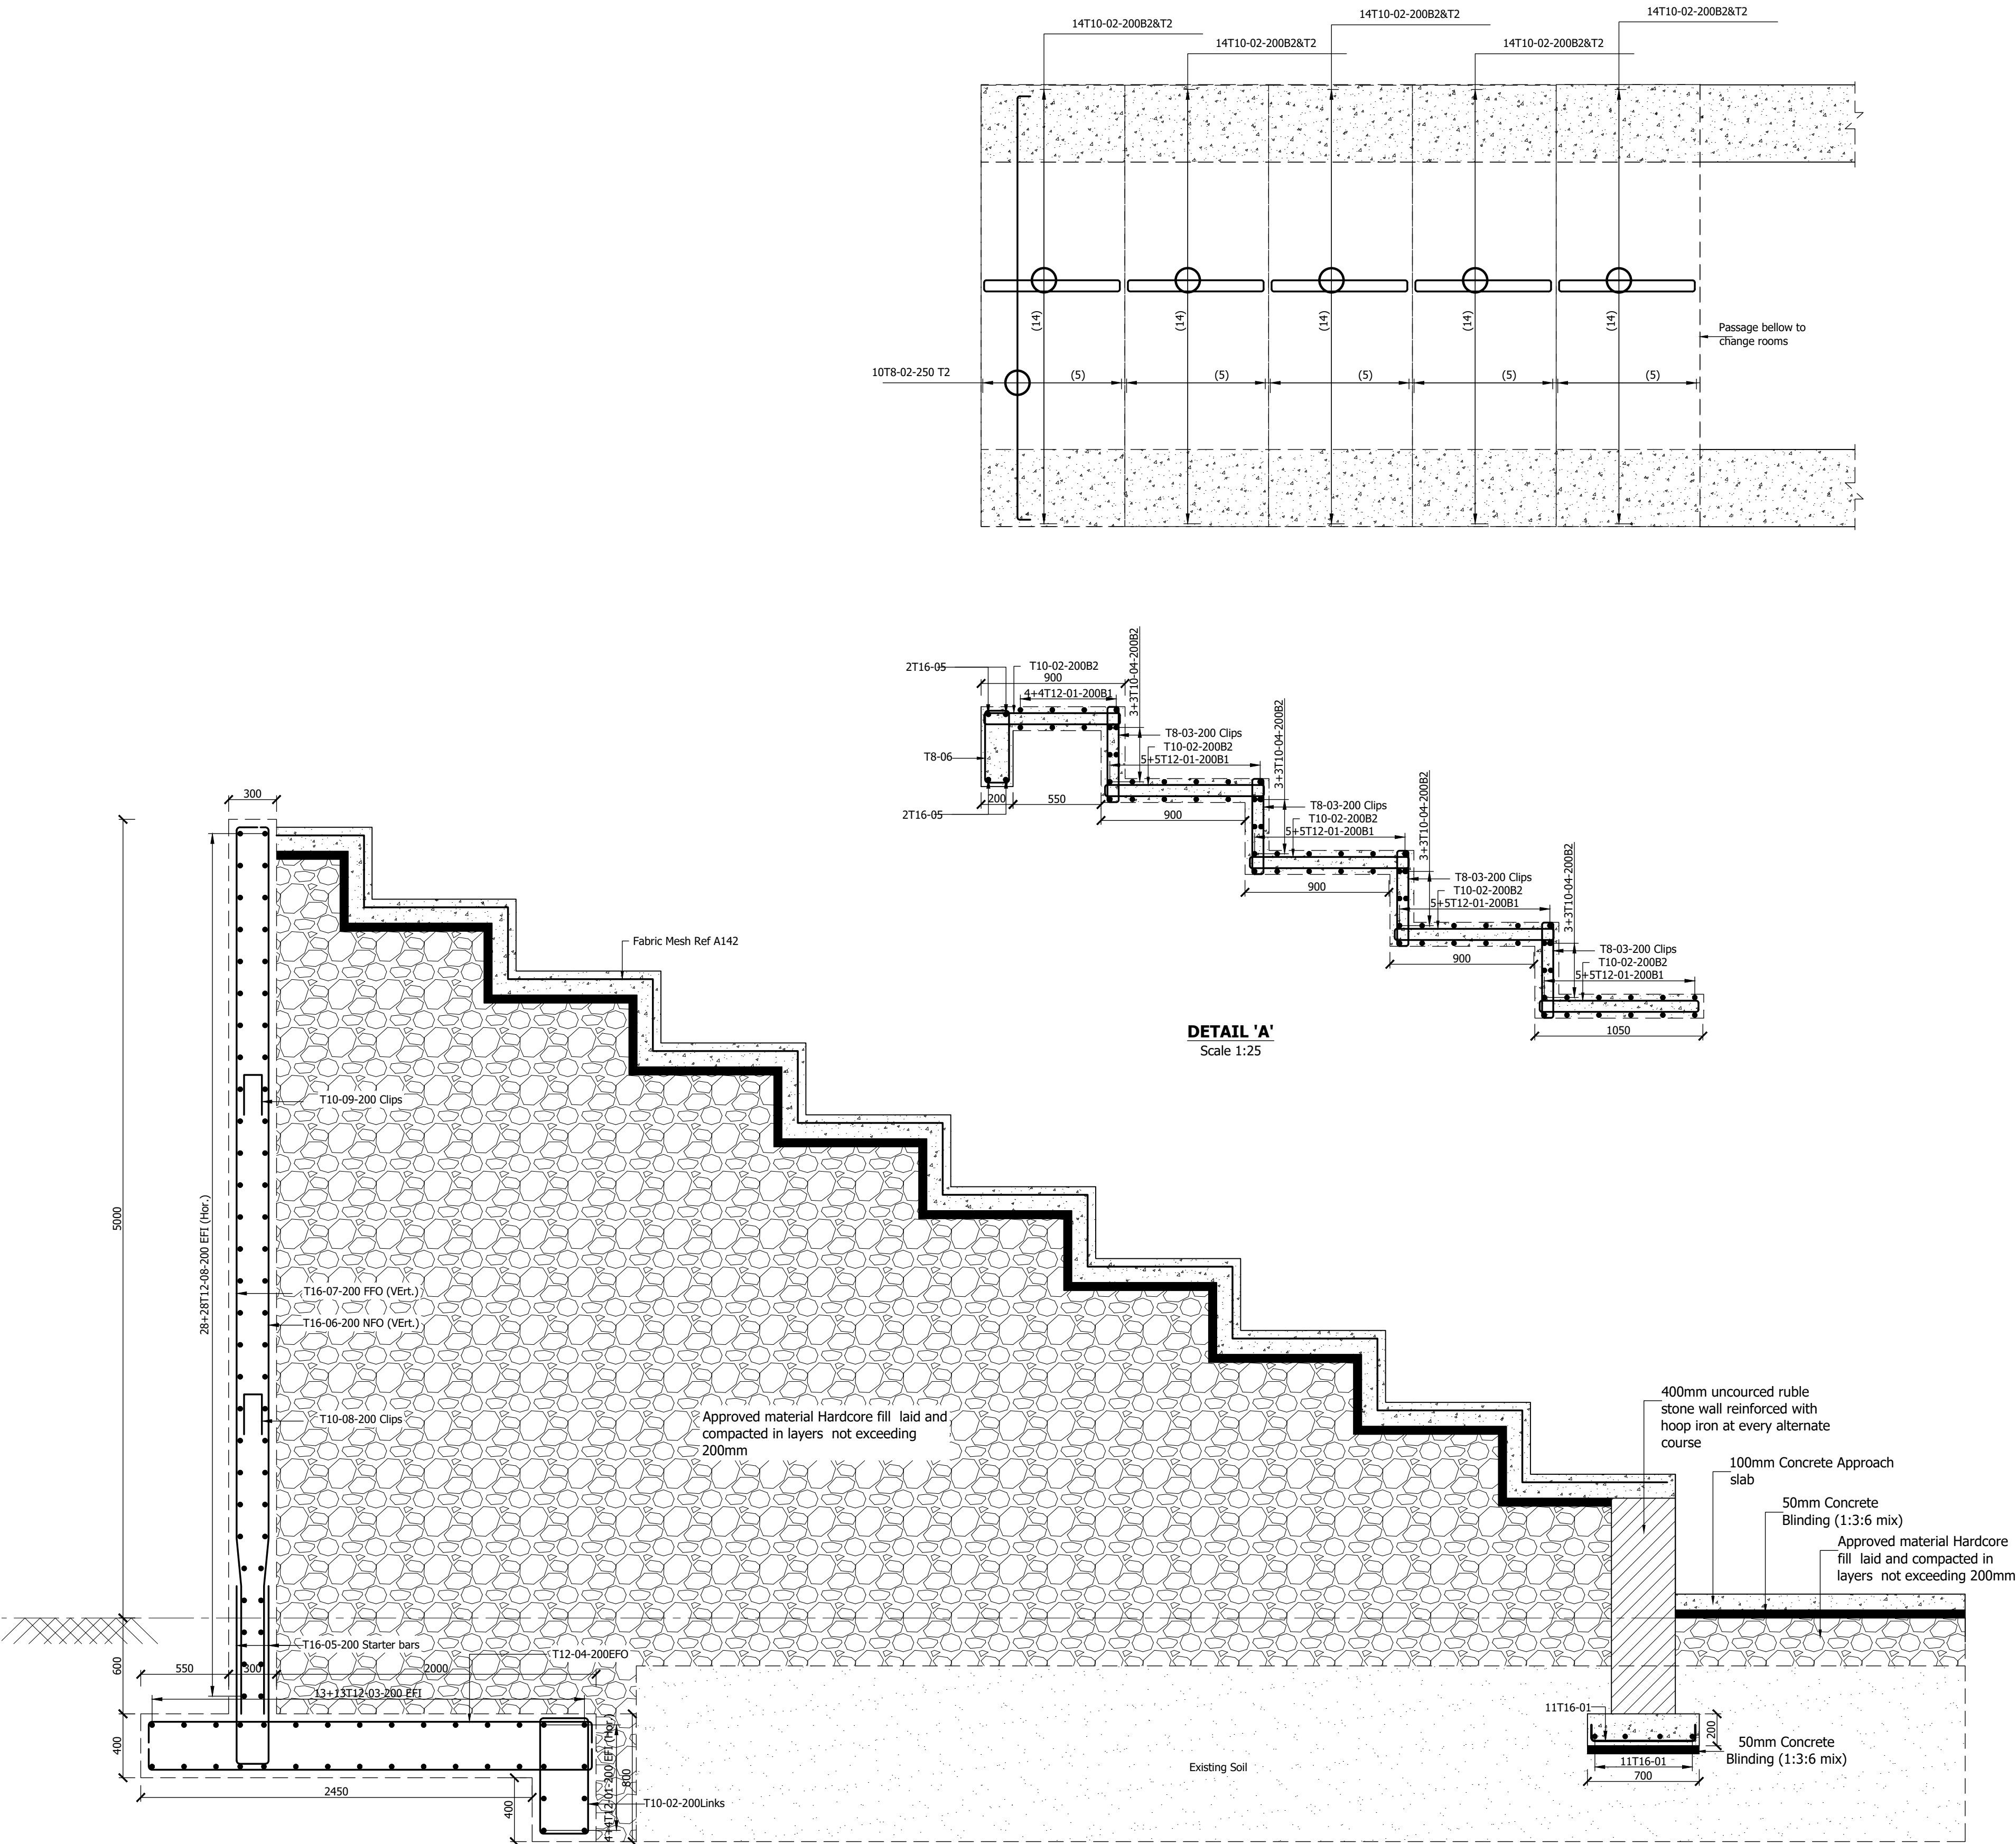

spectator stands retaining wall
section details
Scale 1:25

--	--	