

**FRONT ELEVATIONS**




**Project:**  
Construction of DC Office in Masjid Ali Gadud

**Drawing Title:**  
Elevations Of DC Office (external toilets)


**Scale:**  
**1:100**

**Note:**  
**All Measurements are in  
Meter**

**Date:**  
**Sep/ 2024**

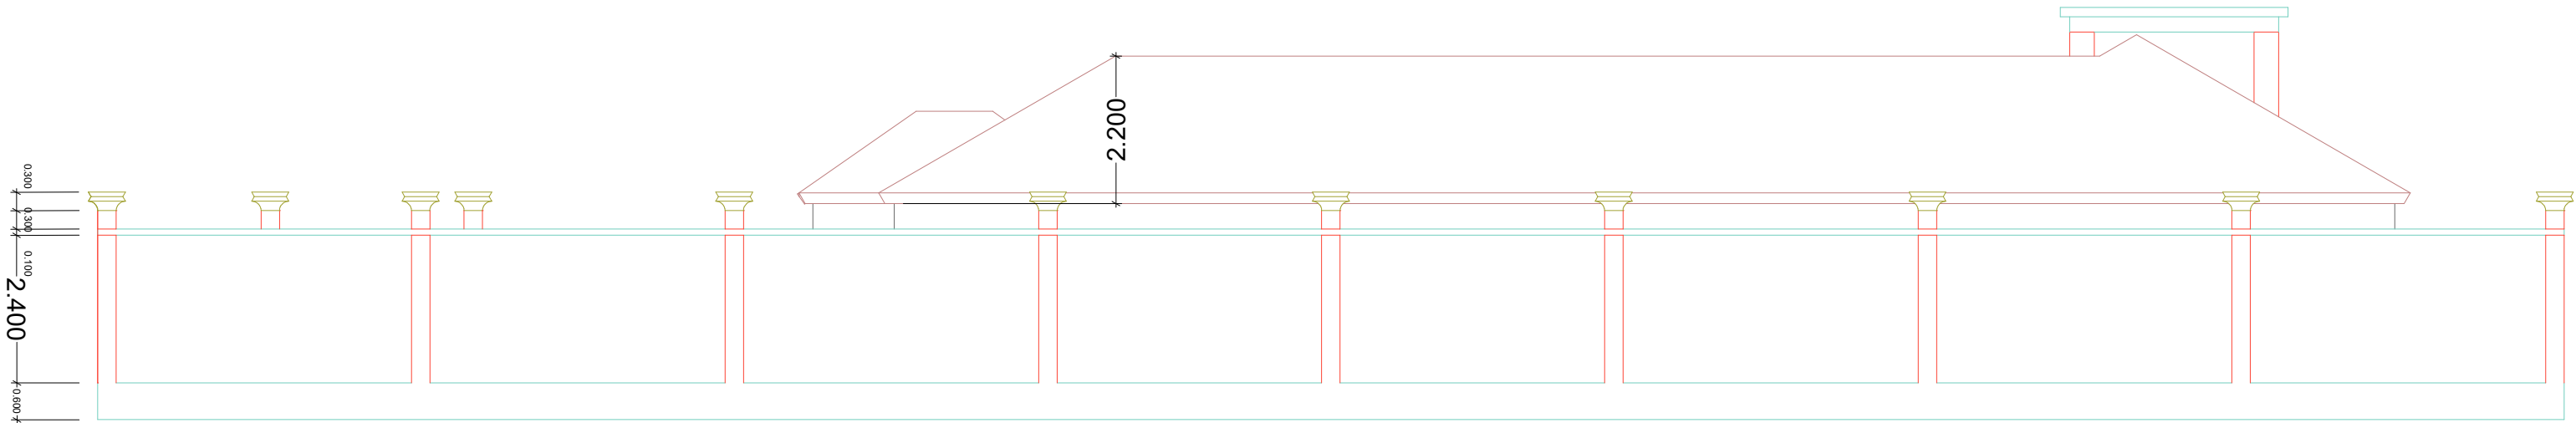


South elevation

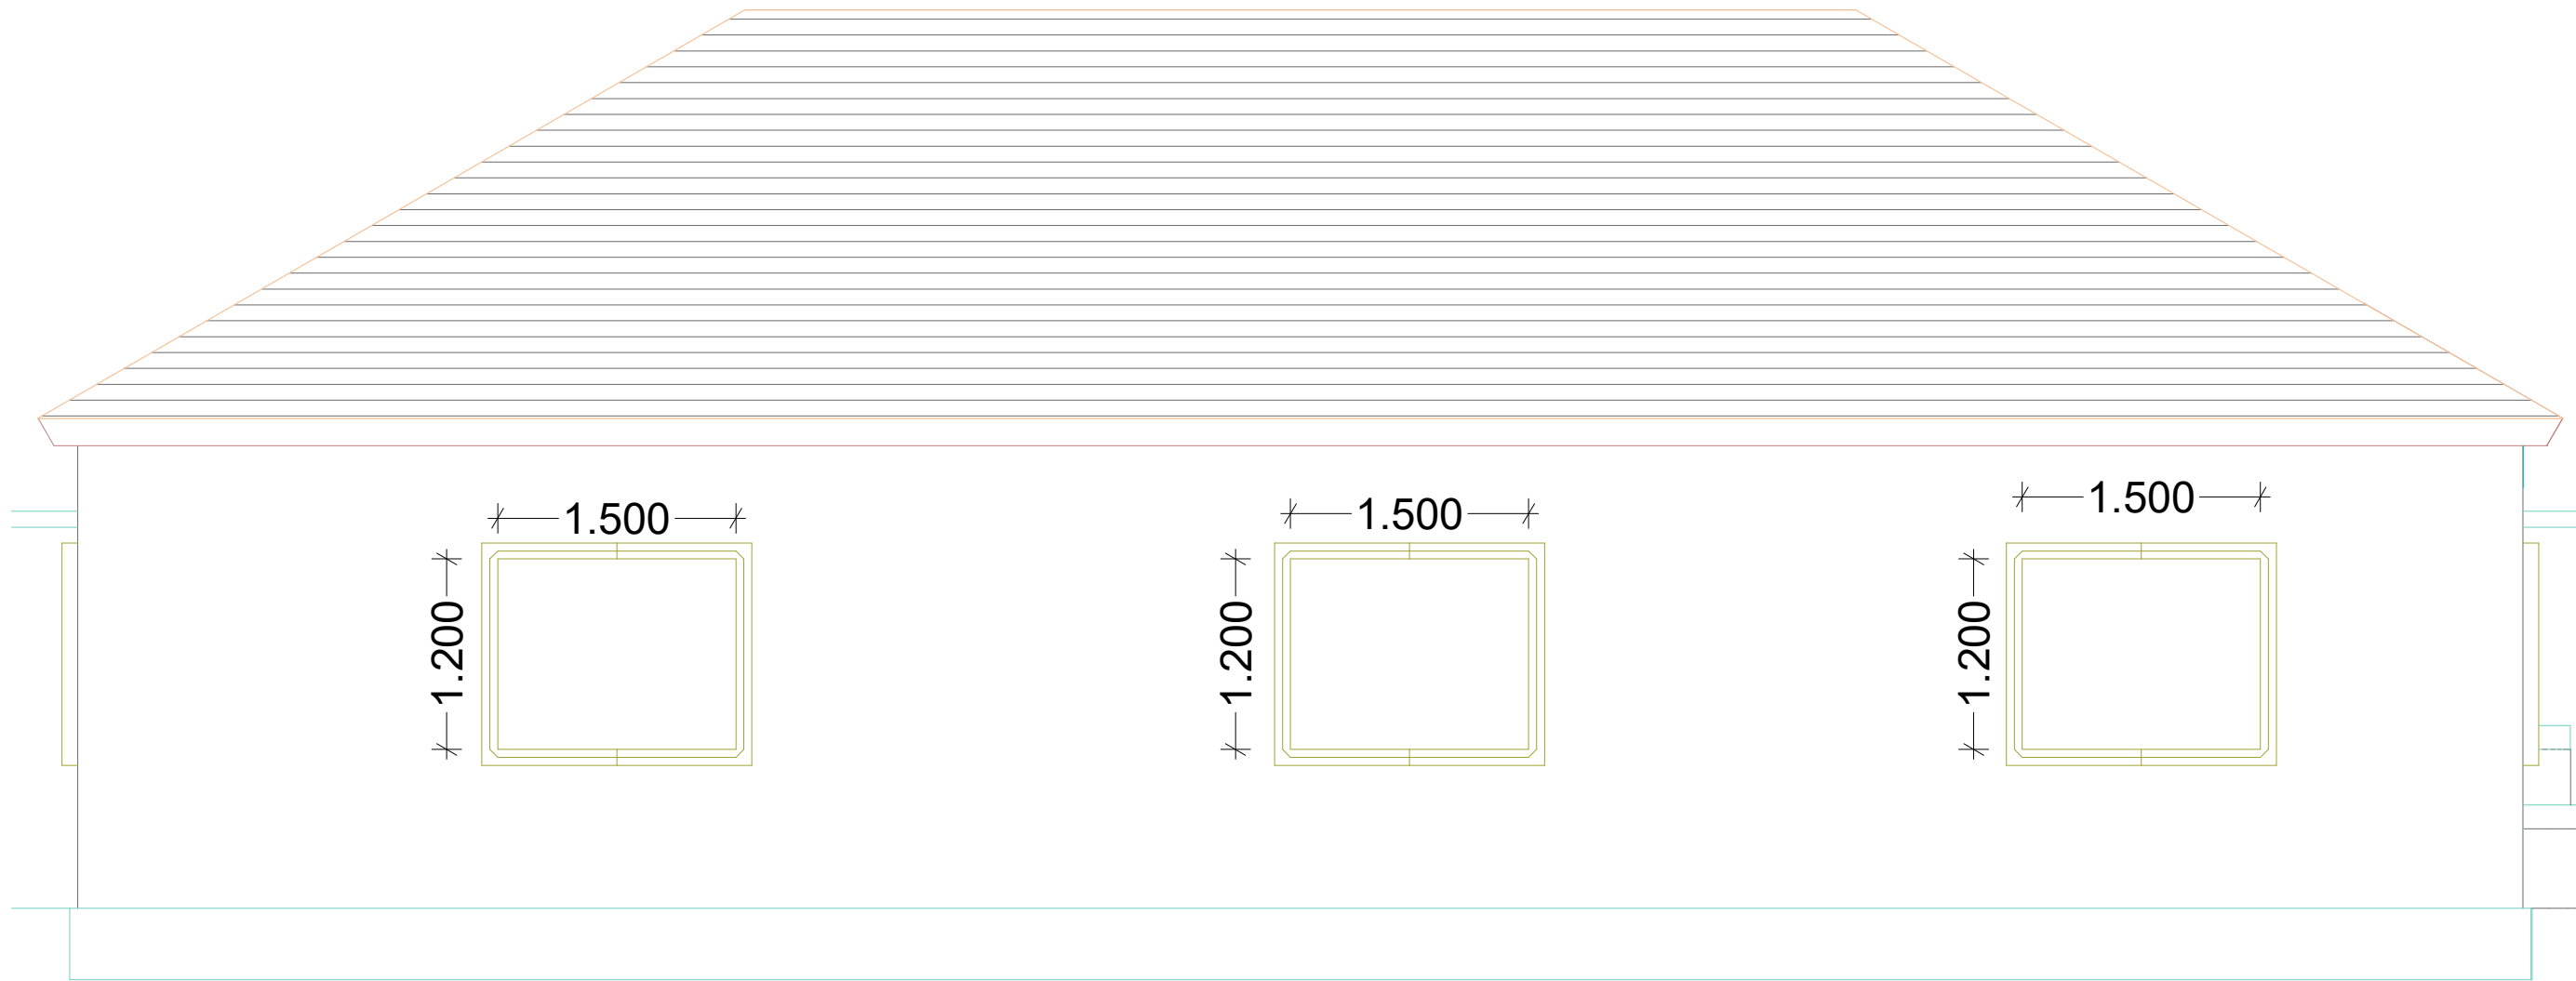


Side elevation



		<b>Note:</b> All Measurements are in Meter	
<b>Project:</b>  Construction of DC Office in Masjid Ali Gadud	<b>Scale:</b>  1:100		<b>Date:</b>  Sep/ 2024
<b>Drawing Title:</b> Plan View Of DC Office			

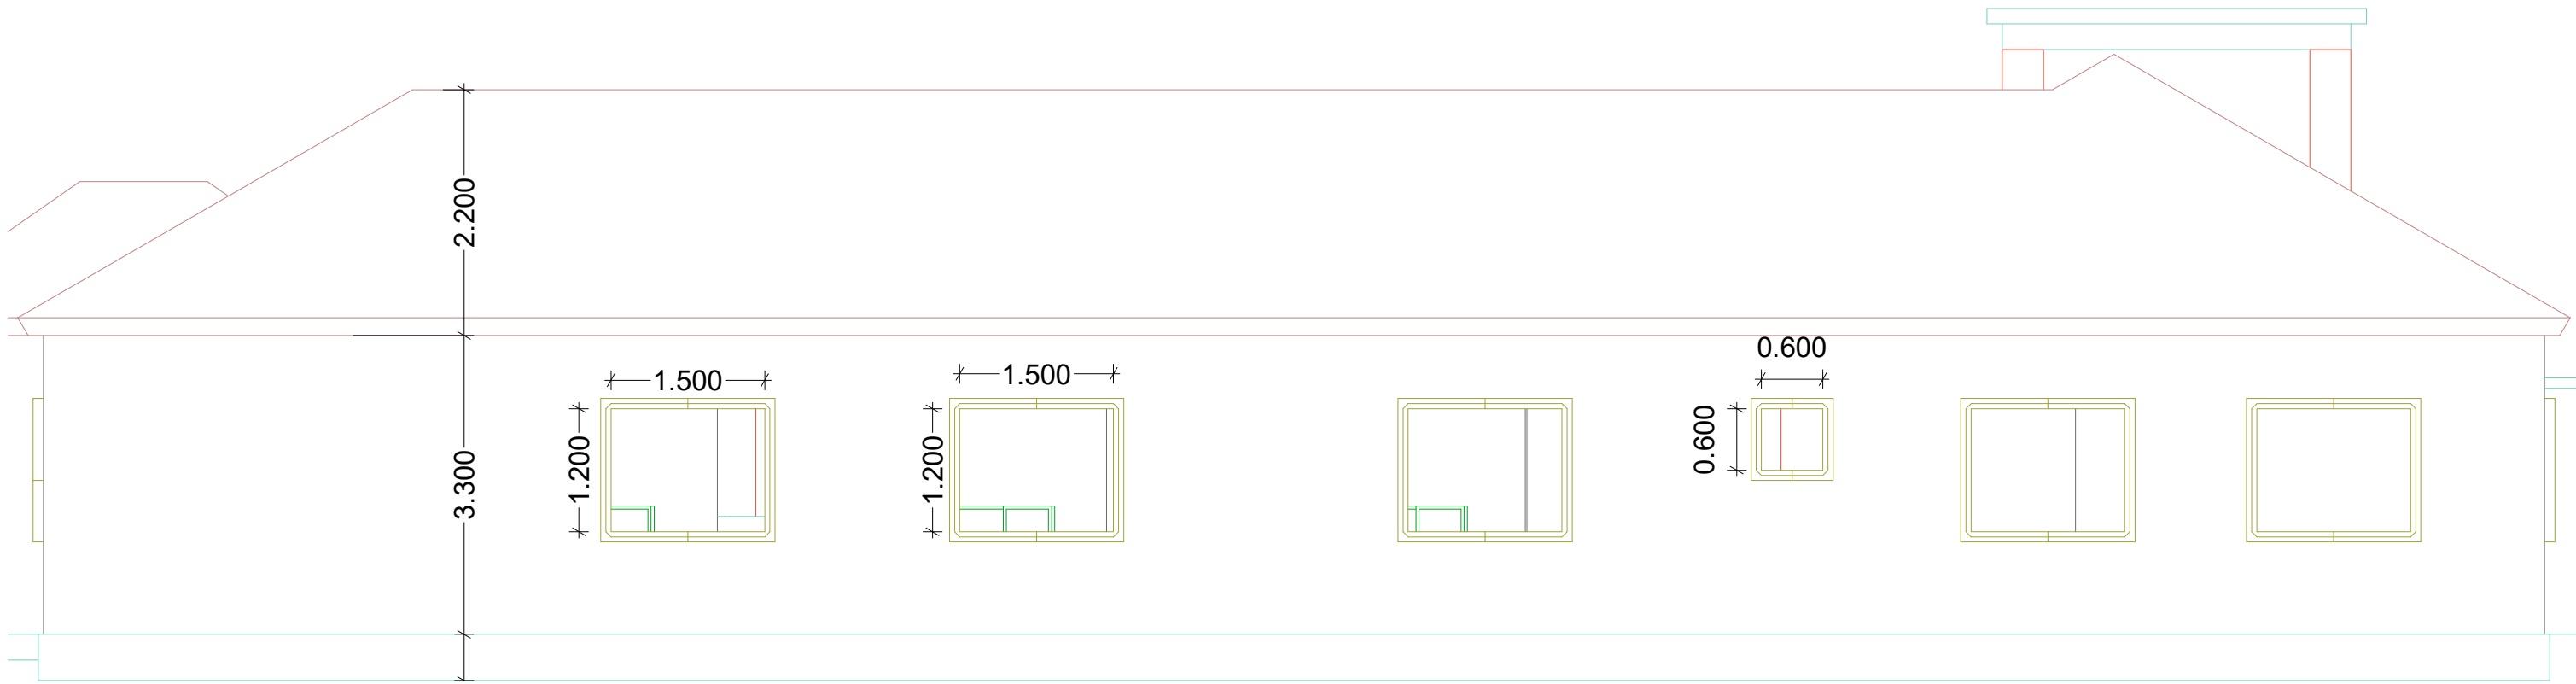


Back elevation

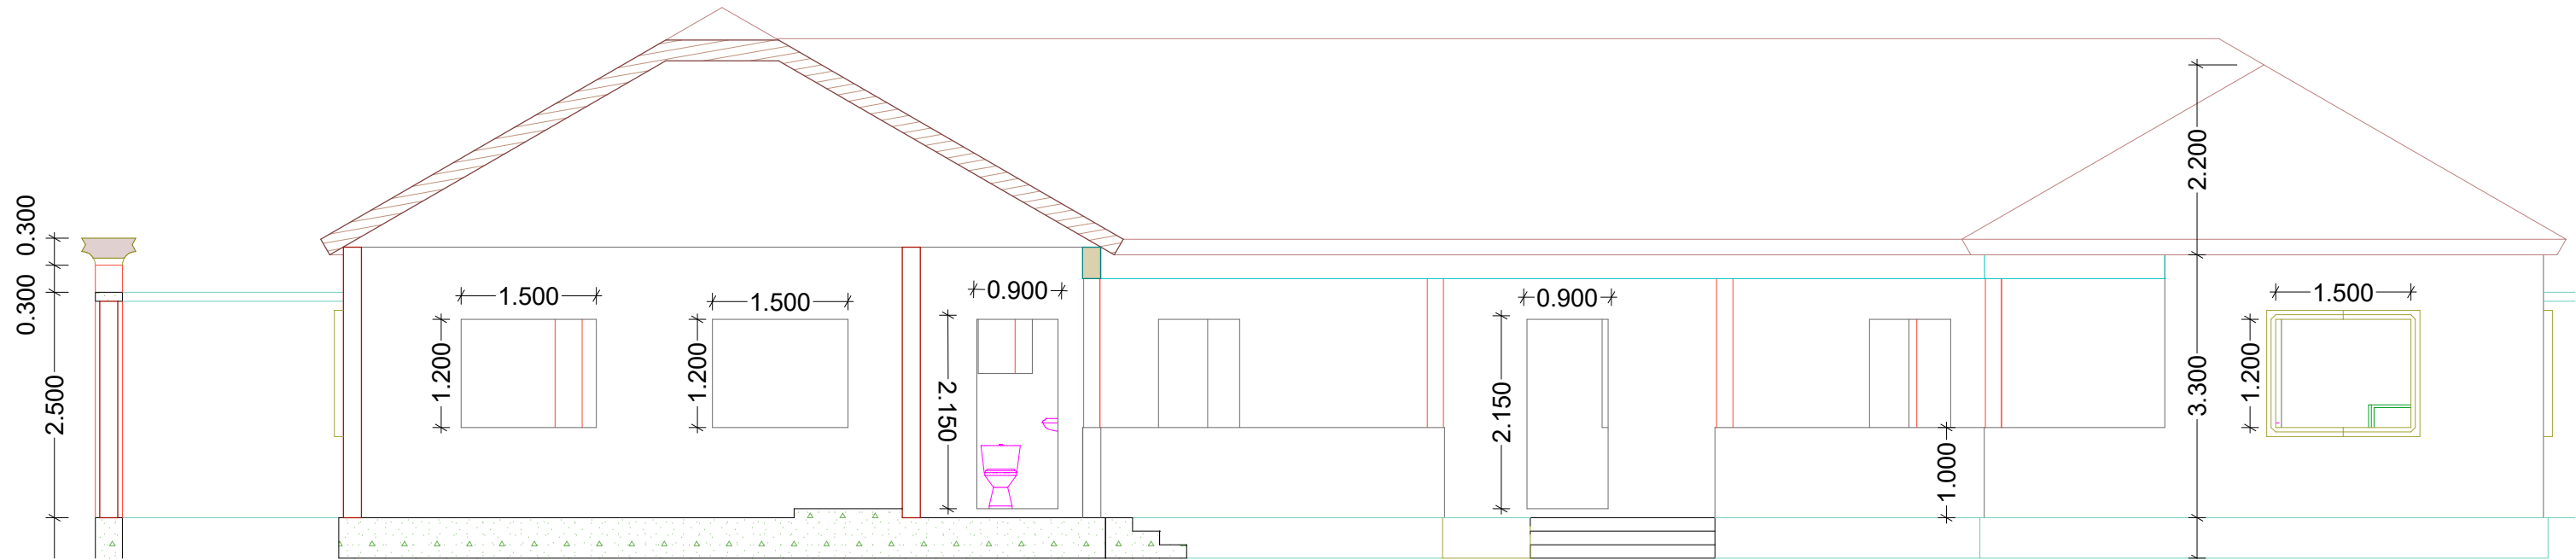

Front elevation

		<b>Note:</b> All Measurements are in Meter	
<b>Project:</b> Construction of DC Office in Masjid Ali Gadud		<b>Scale:</b> 1:100	<b>Date:</b> Sep/ 2024
<b>Drawing Title:</b> Elevations Of DC Office			




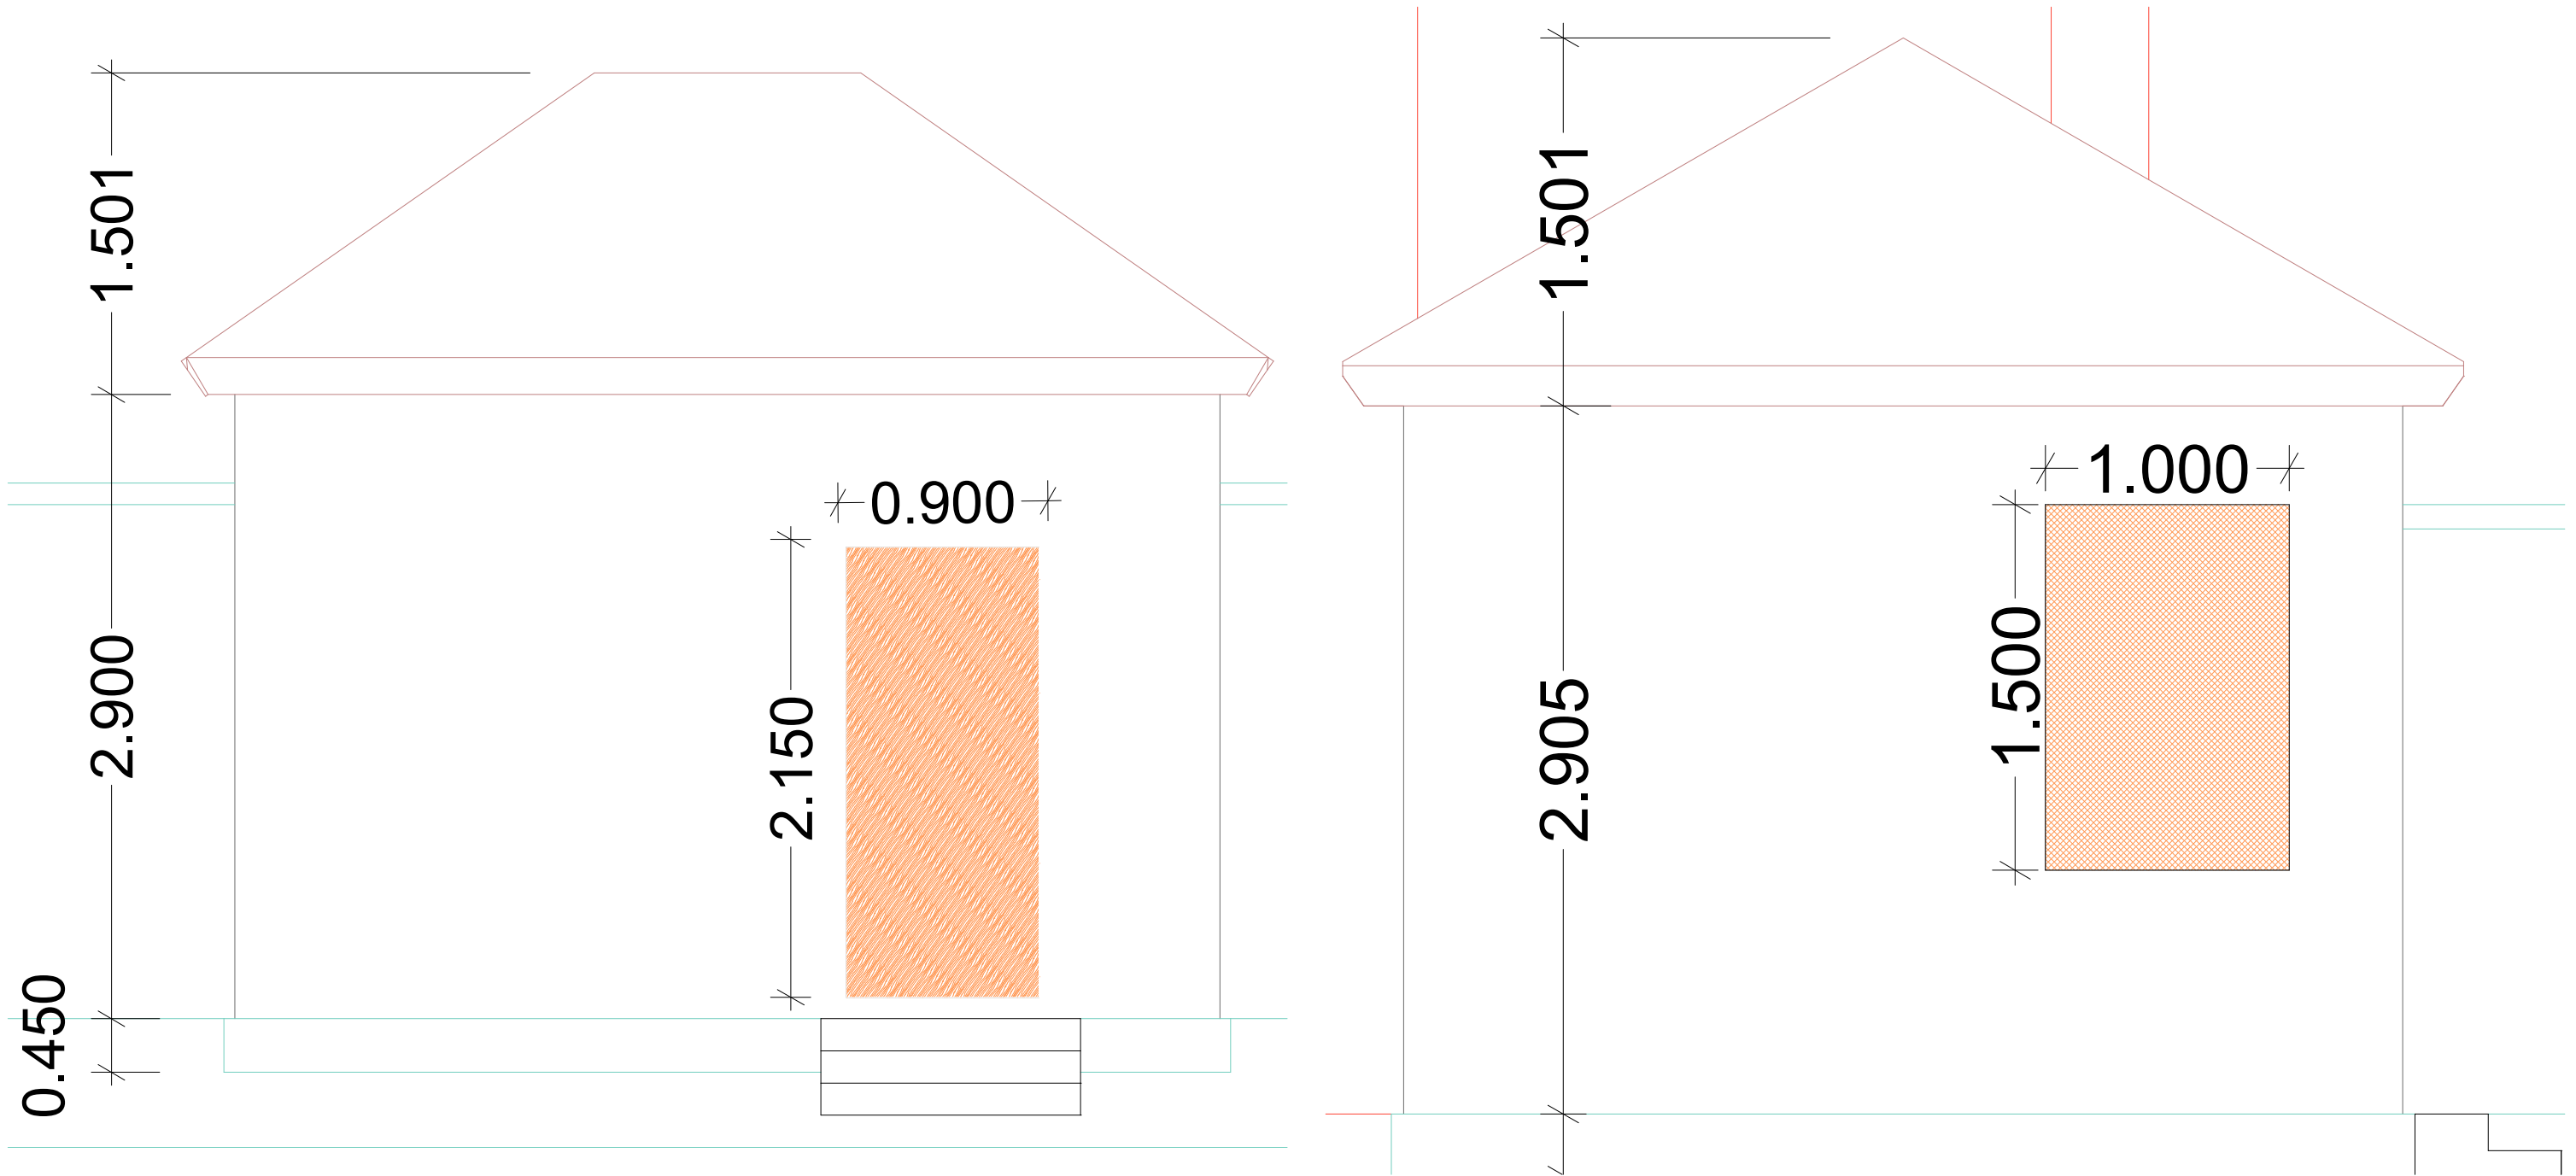

**FRONT AND SIDE ELEVATIONS**




		Note: All Measurements are in Meter	
Project: Construction of DC Office in Masjid Ali Gadud	Scale: 1:100		Date: Sep/ 2024
Drawing Title: Elevations Of DC Office (external toilets)			

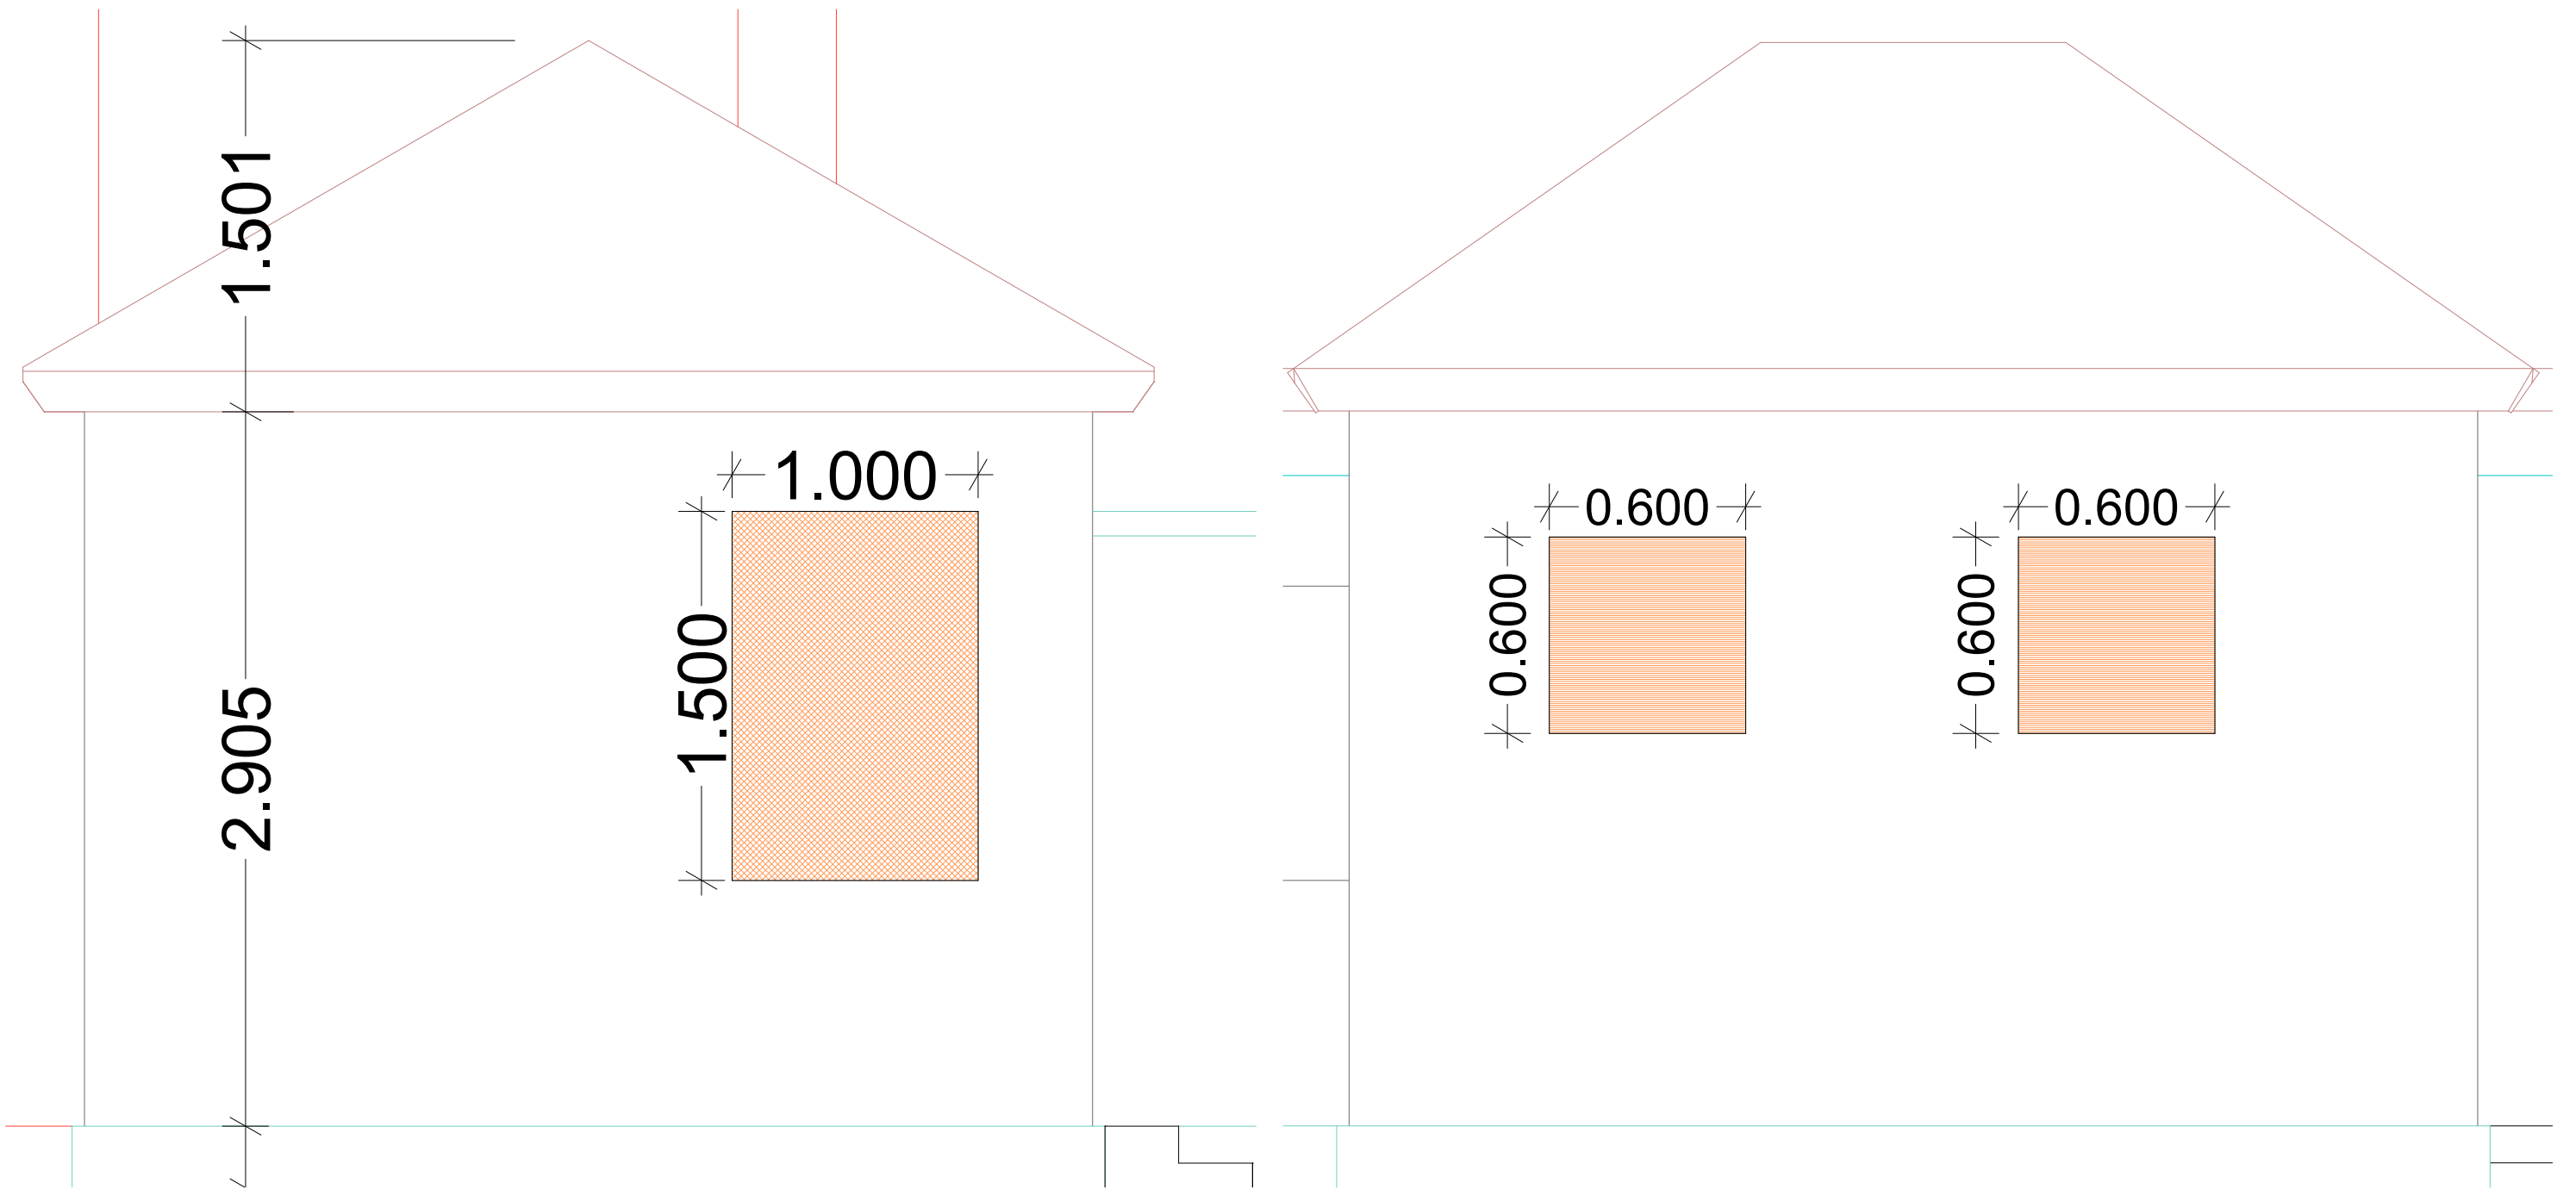


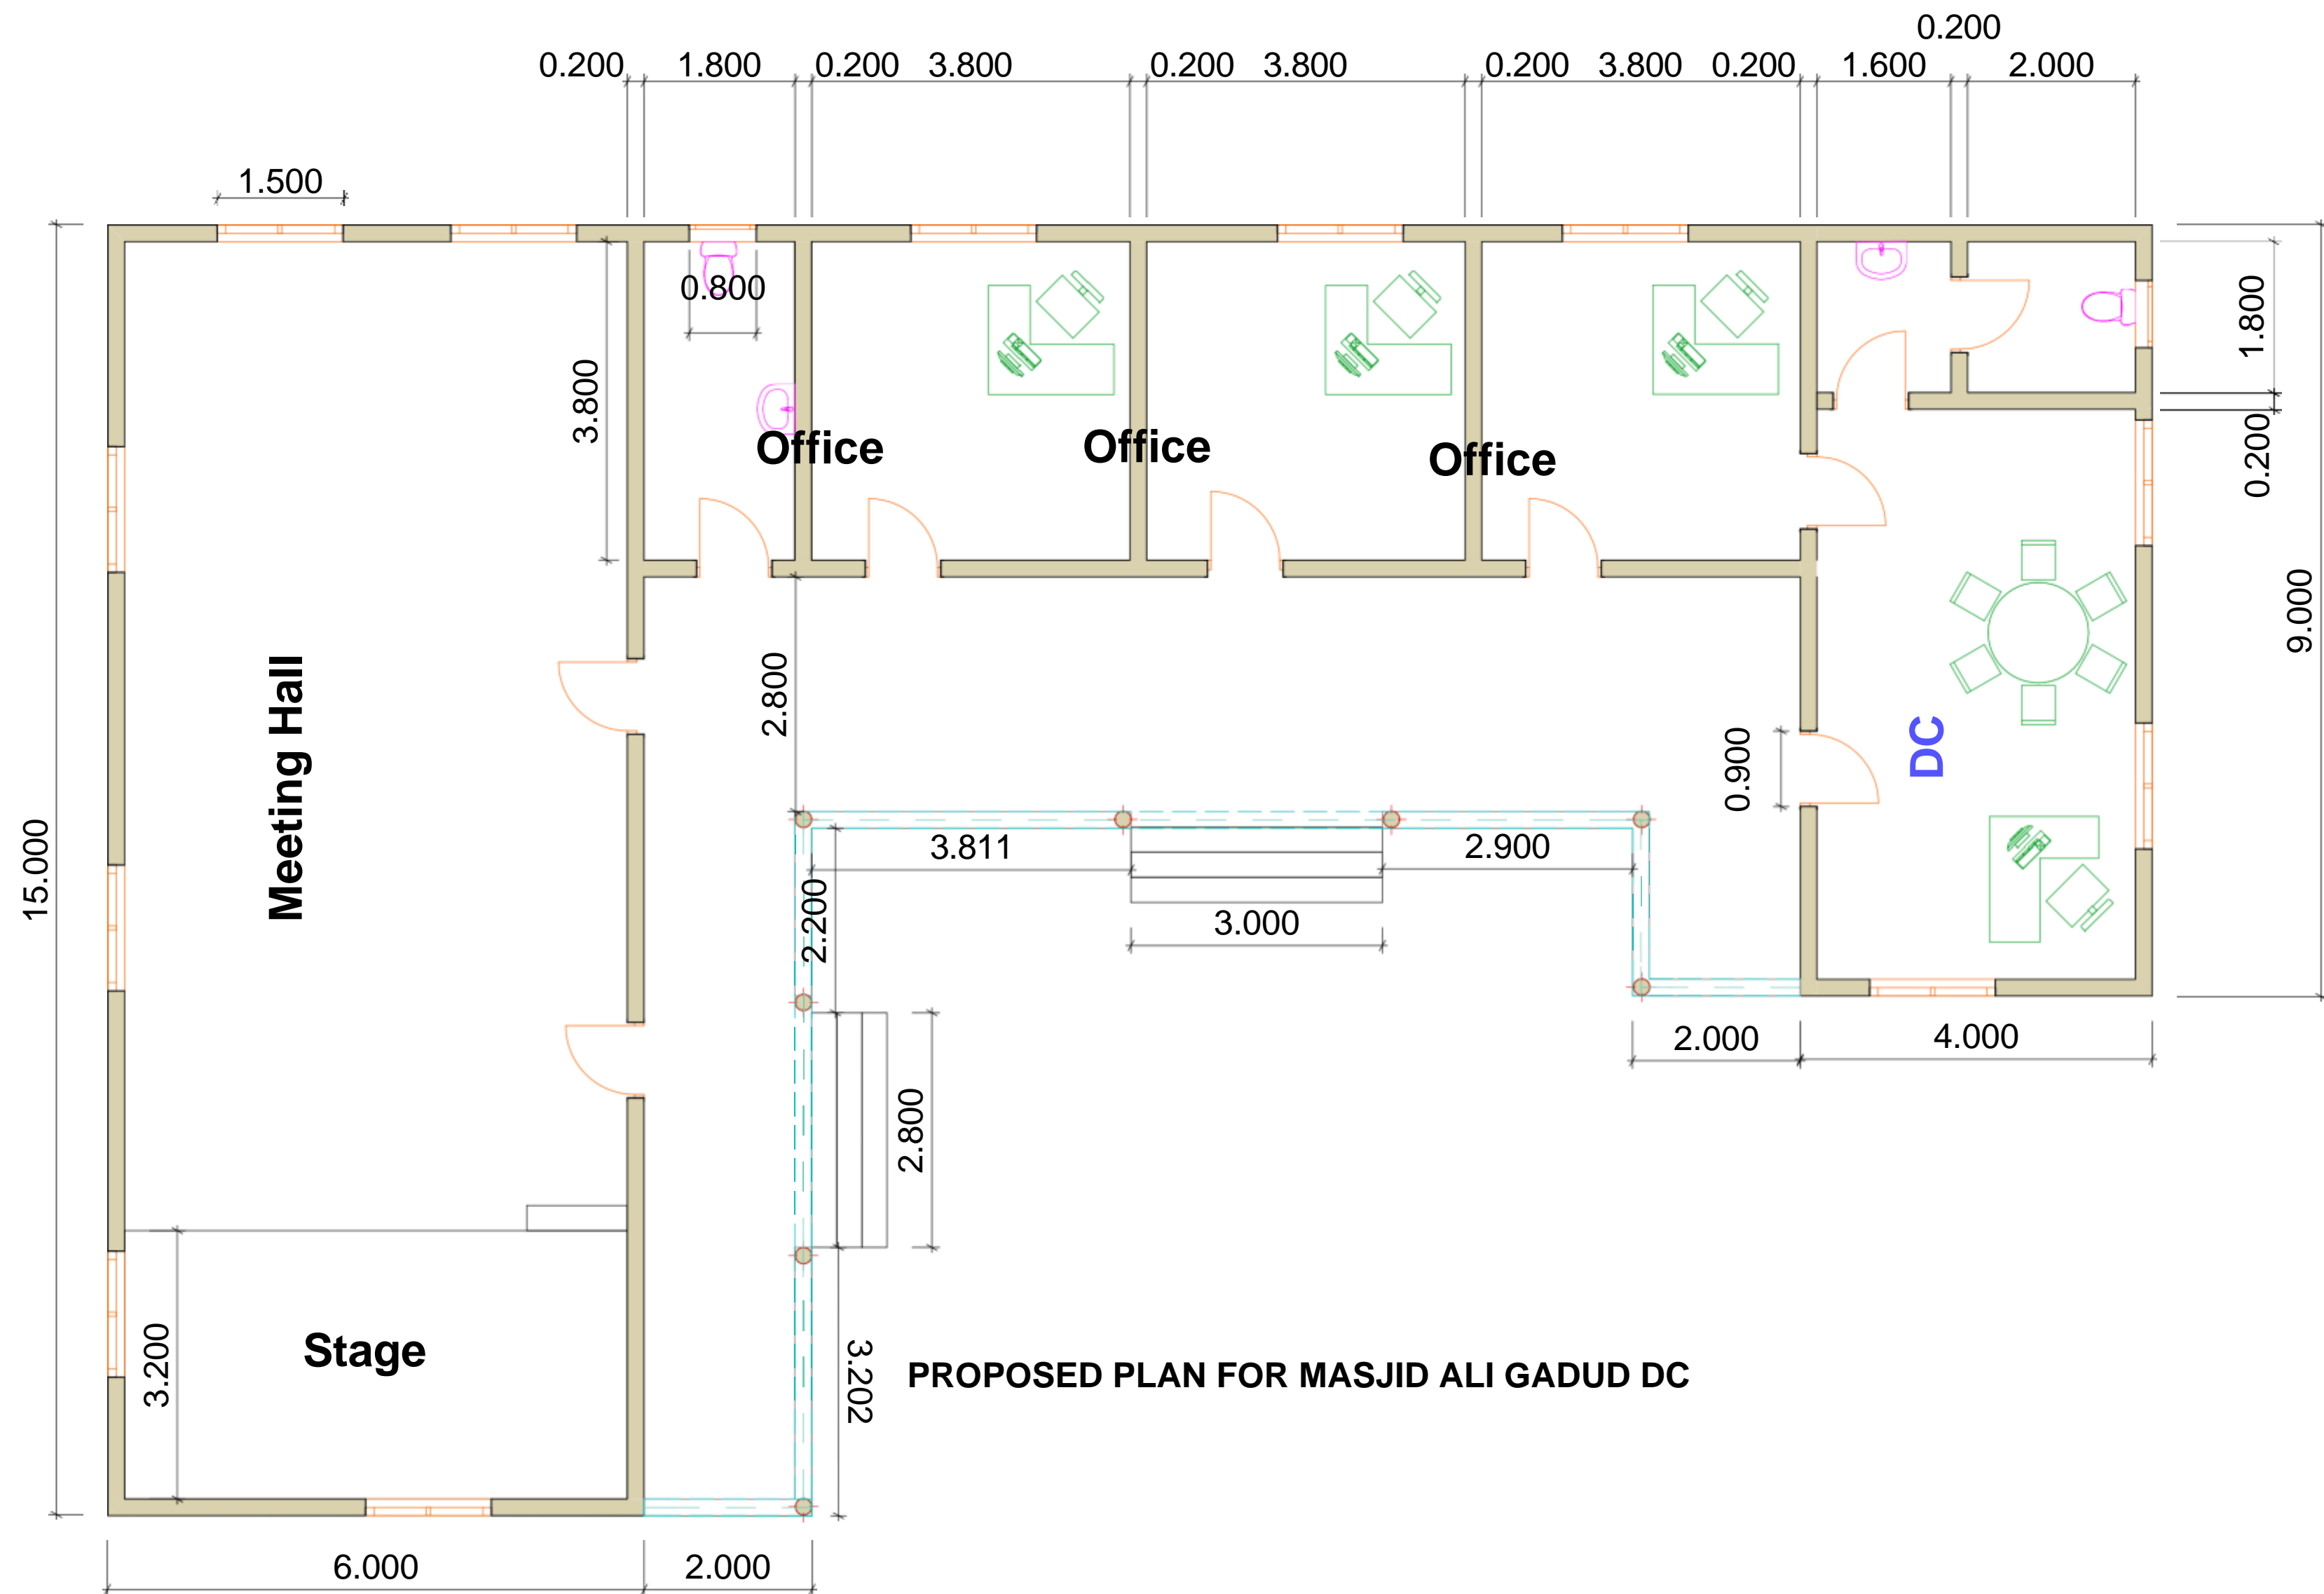
**BACK AND SIDE ELEVATIONS**



		<b>Note:</b> All Measurements are in Meter	
<b>Project:</b> Construction of DC Office in Masjid Ali Gadud	<b>Scale:</b> 1:100		<b>Date:</b> Sep/ 2024
<b>Drawing Title:</b> Elevations Of DC Office (external toilets)			

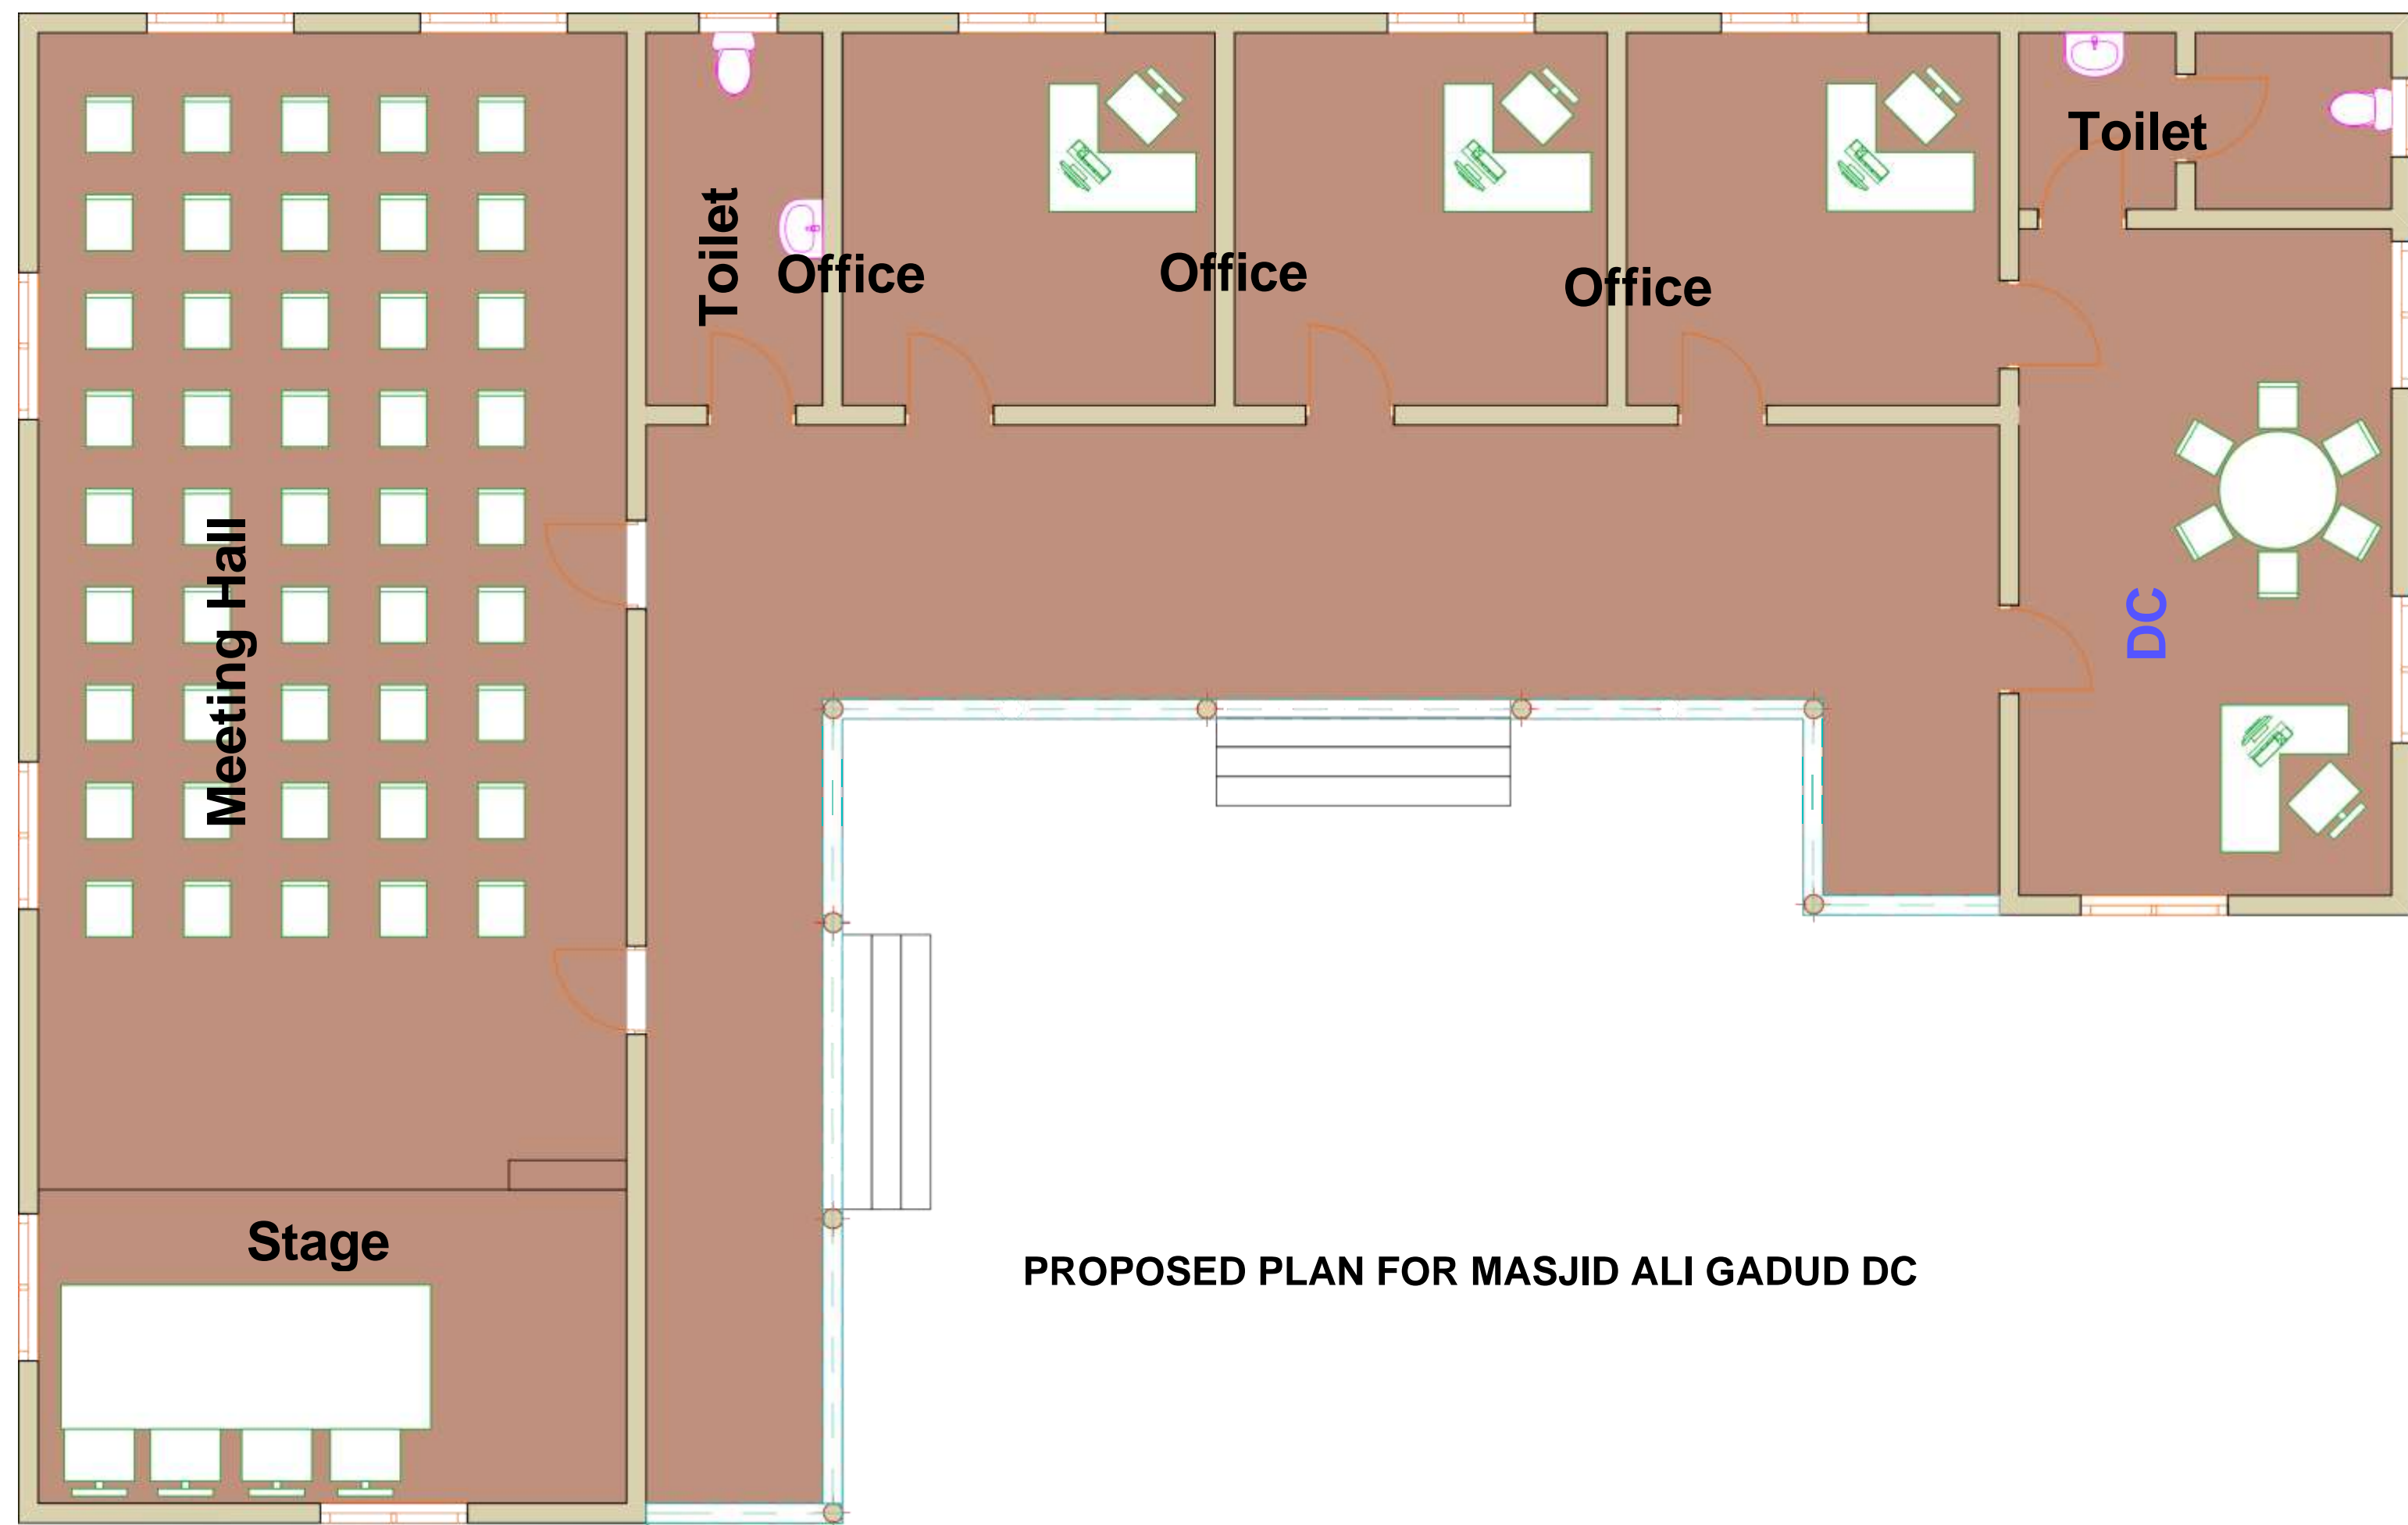



	Client:		Note:	
	NIS FOUNDATION		All Measurements are in Meter	
	Project:	Scale:		Date:
	Construction of DC Office in Masjid Ali Gadud	1:100		Sep/ 2024
	Drawing Title:	Job No:		
	Furniture Of DC Office	001		




<b>Client:</b>  <b>NIS FOUNDATION</b>		<b>Note:</b> <b>All Measurements are in Meter</b>	
<b>Project:</b> <b>Construction of DC Office in Masjid Ali Gadud</b>	<b>Scale:</b> <b>1:100</b>		<b>Date:</b> <b>Sep/ 2024</b>
<b>Drawing Title:</b> <b>Plan View Of DC Office</b>	<b>Job No:</b> <b>001</b>		



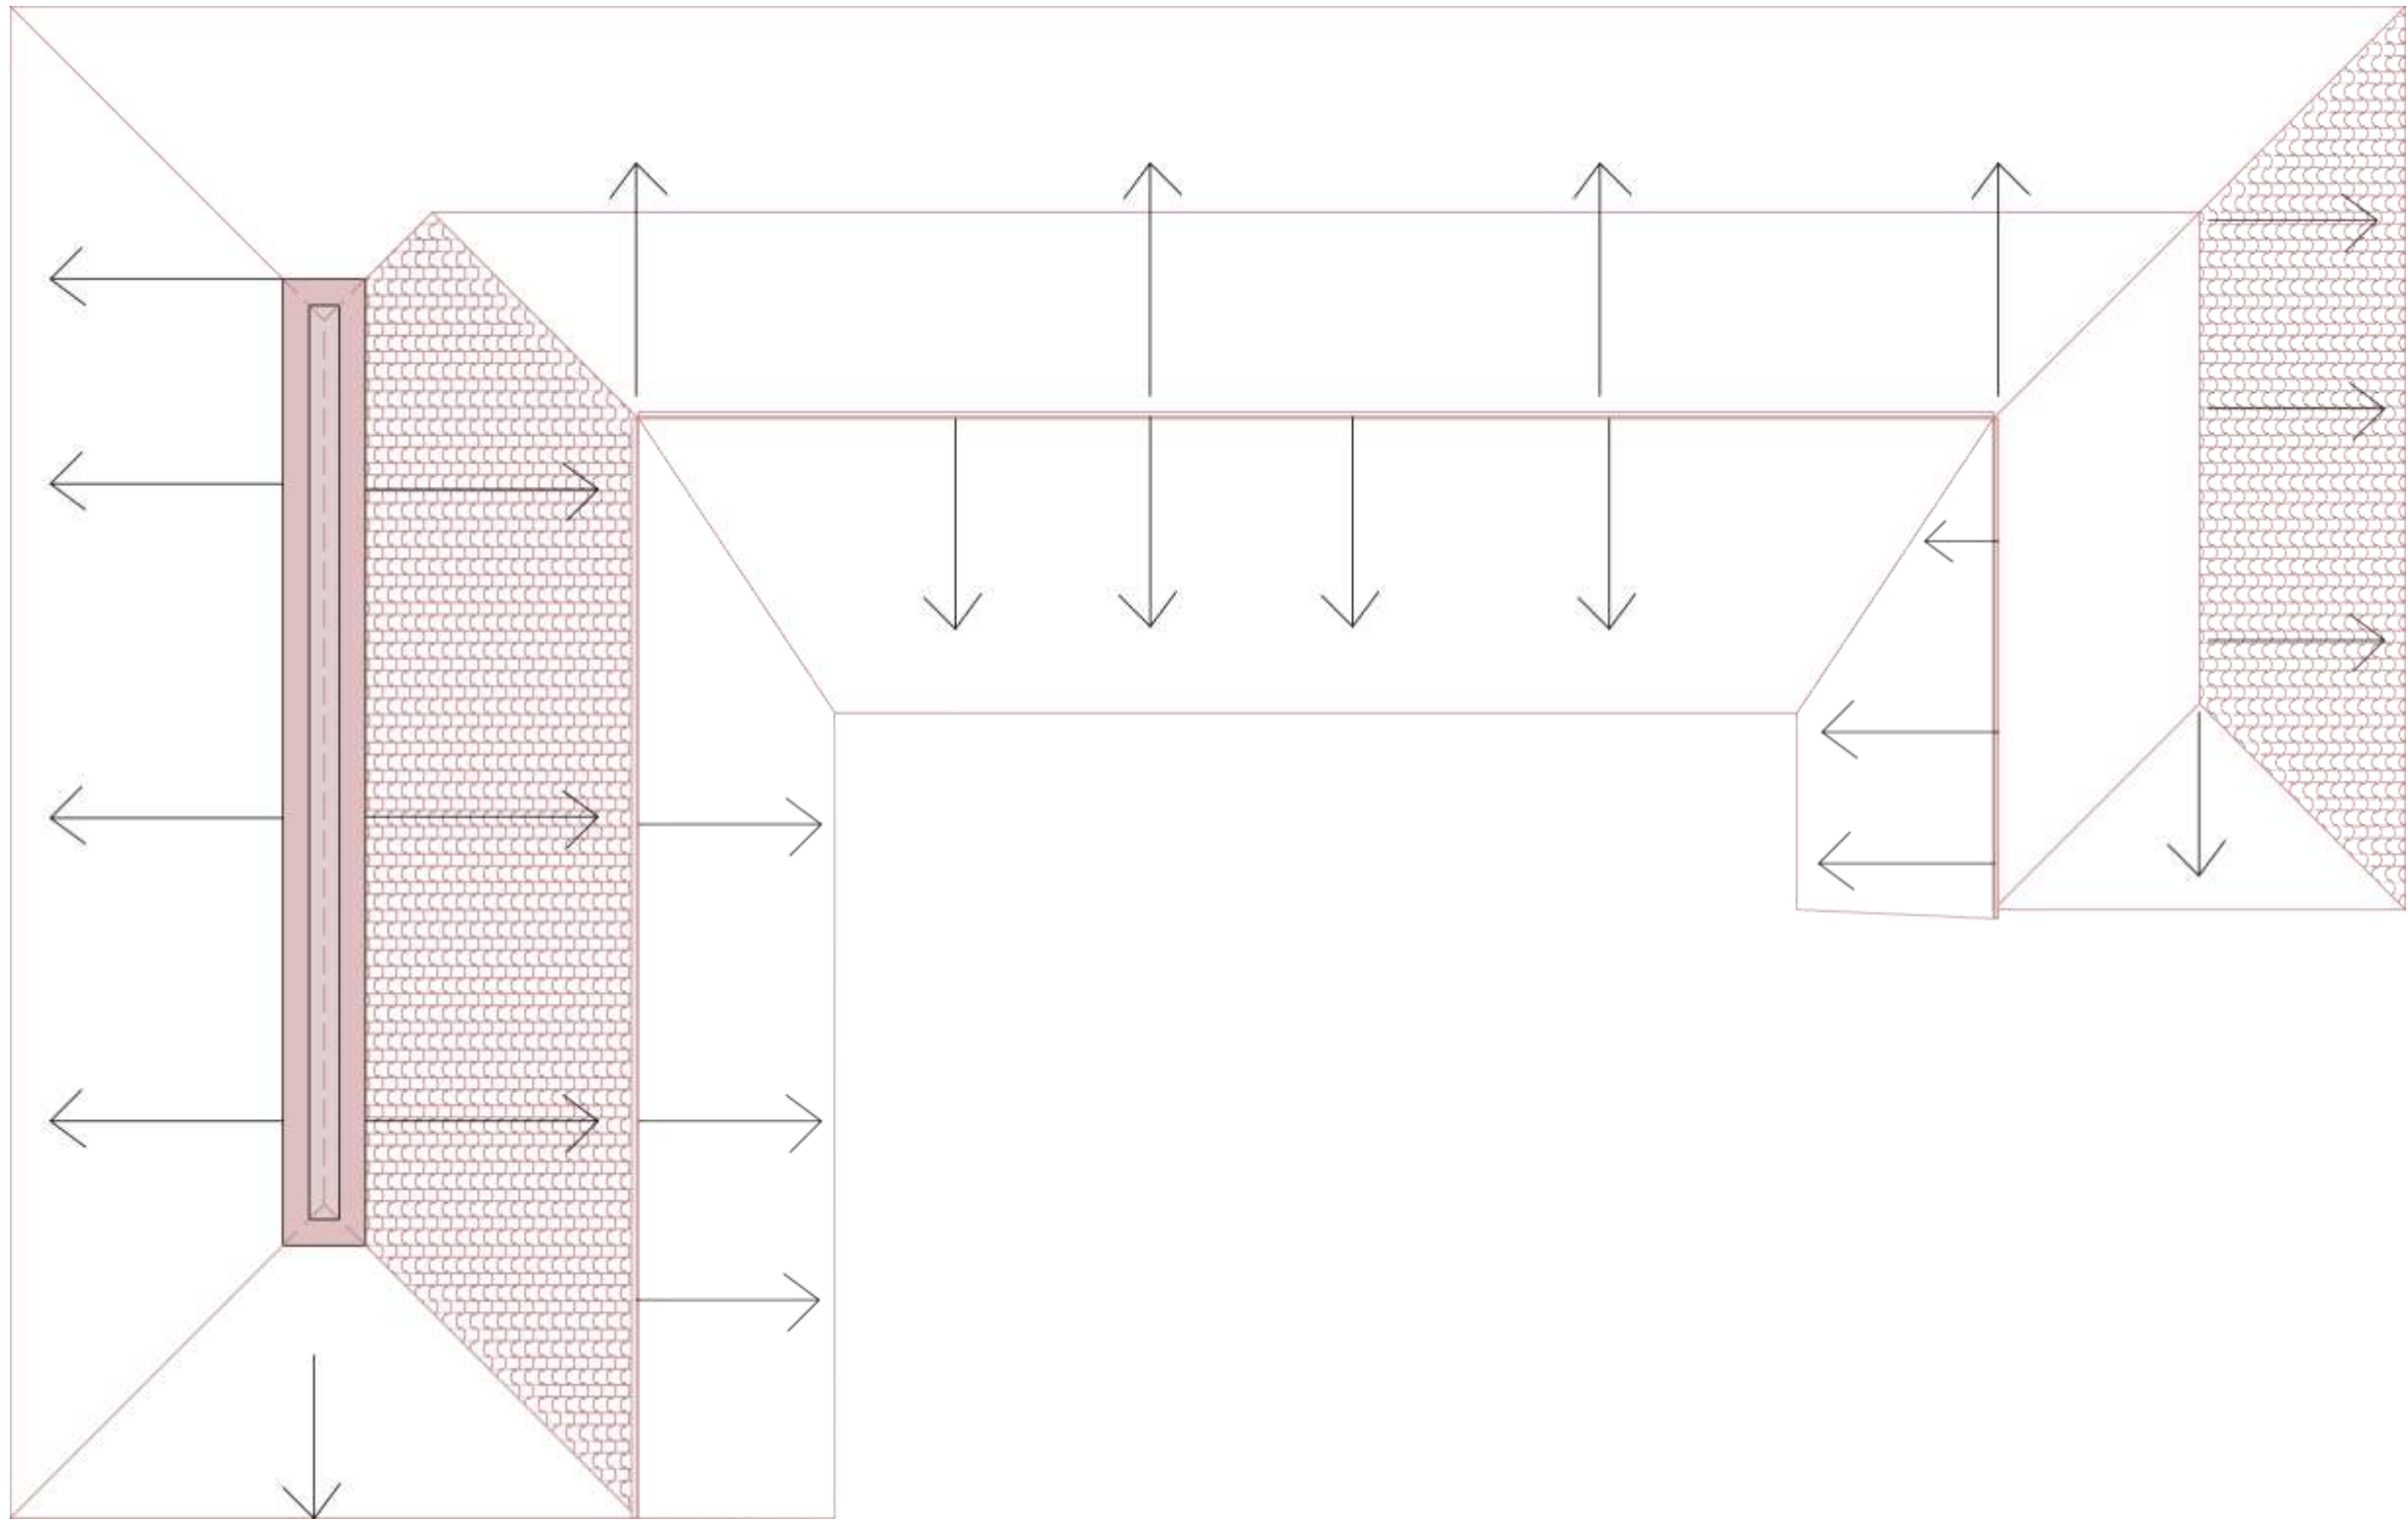


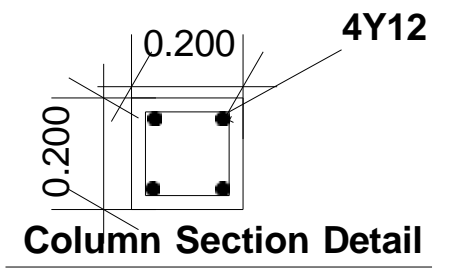
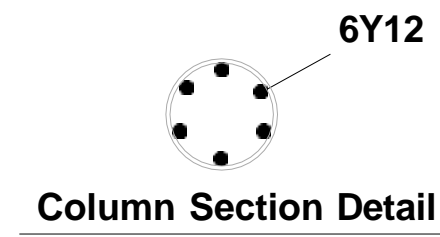
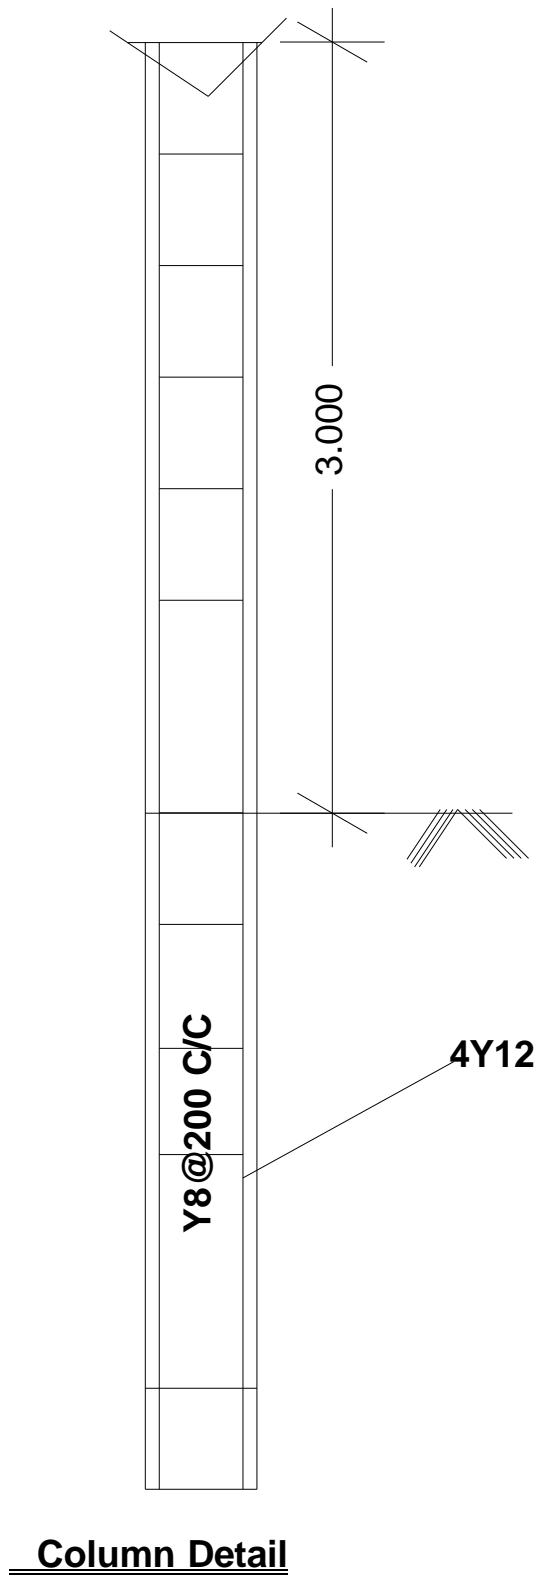
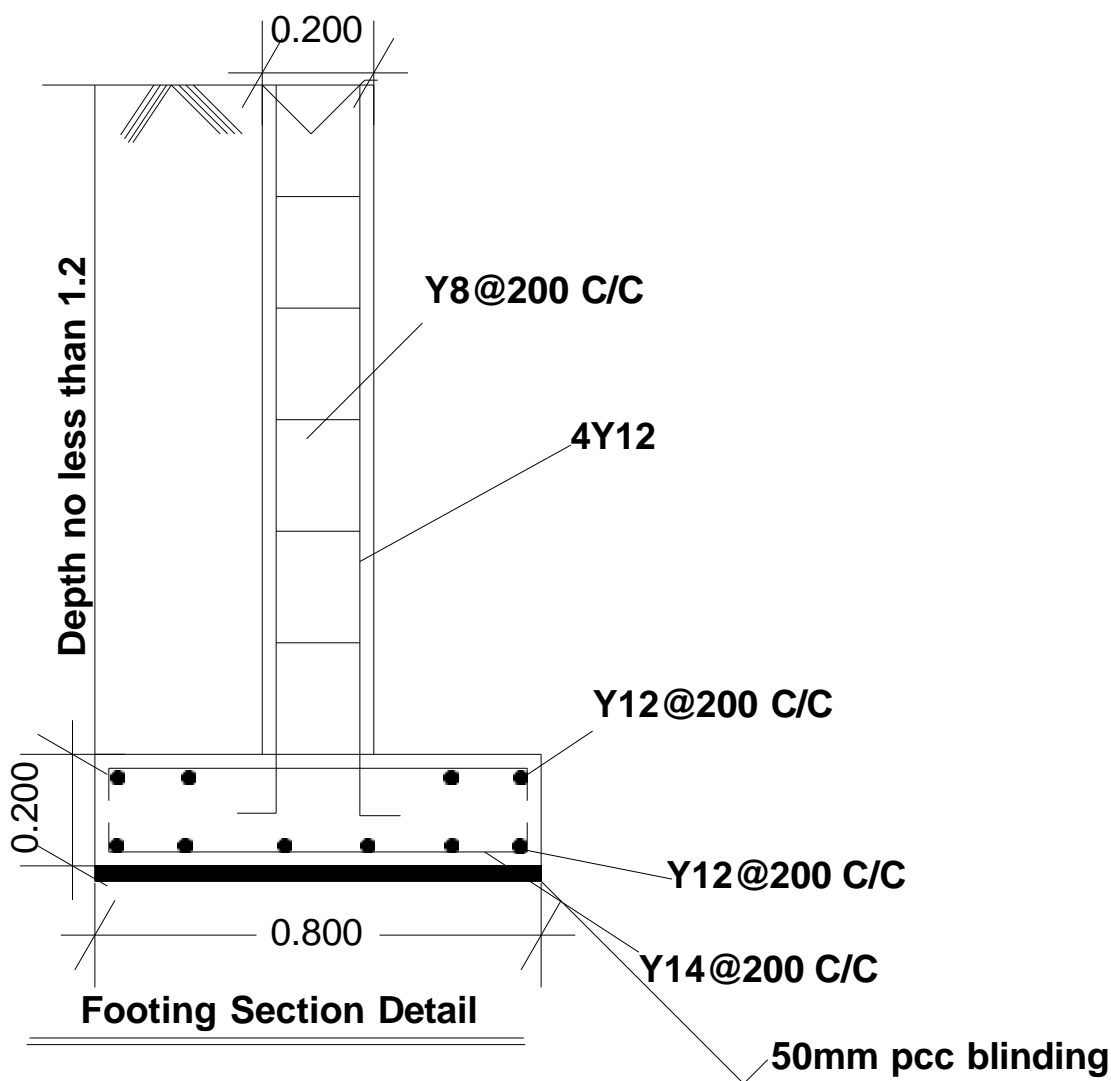
	<b>Client:</b>  NIS FOUNDATION		<b>Note:</b> All Measurements are in Meter	
	<b>Project:</b> Construction of DC Office in Masjid Ali Gadud	<b>Scale:</b> 1:100		<b>Date:</b> Sep/ 2024
	<b>Drawing Title:</b> Roof Plan	<b>Job No:</b> 001		



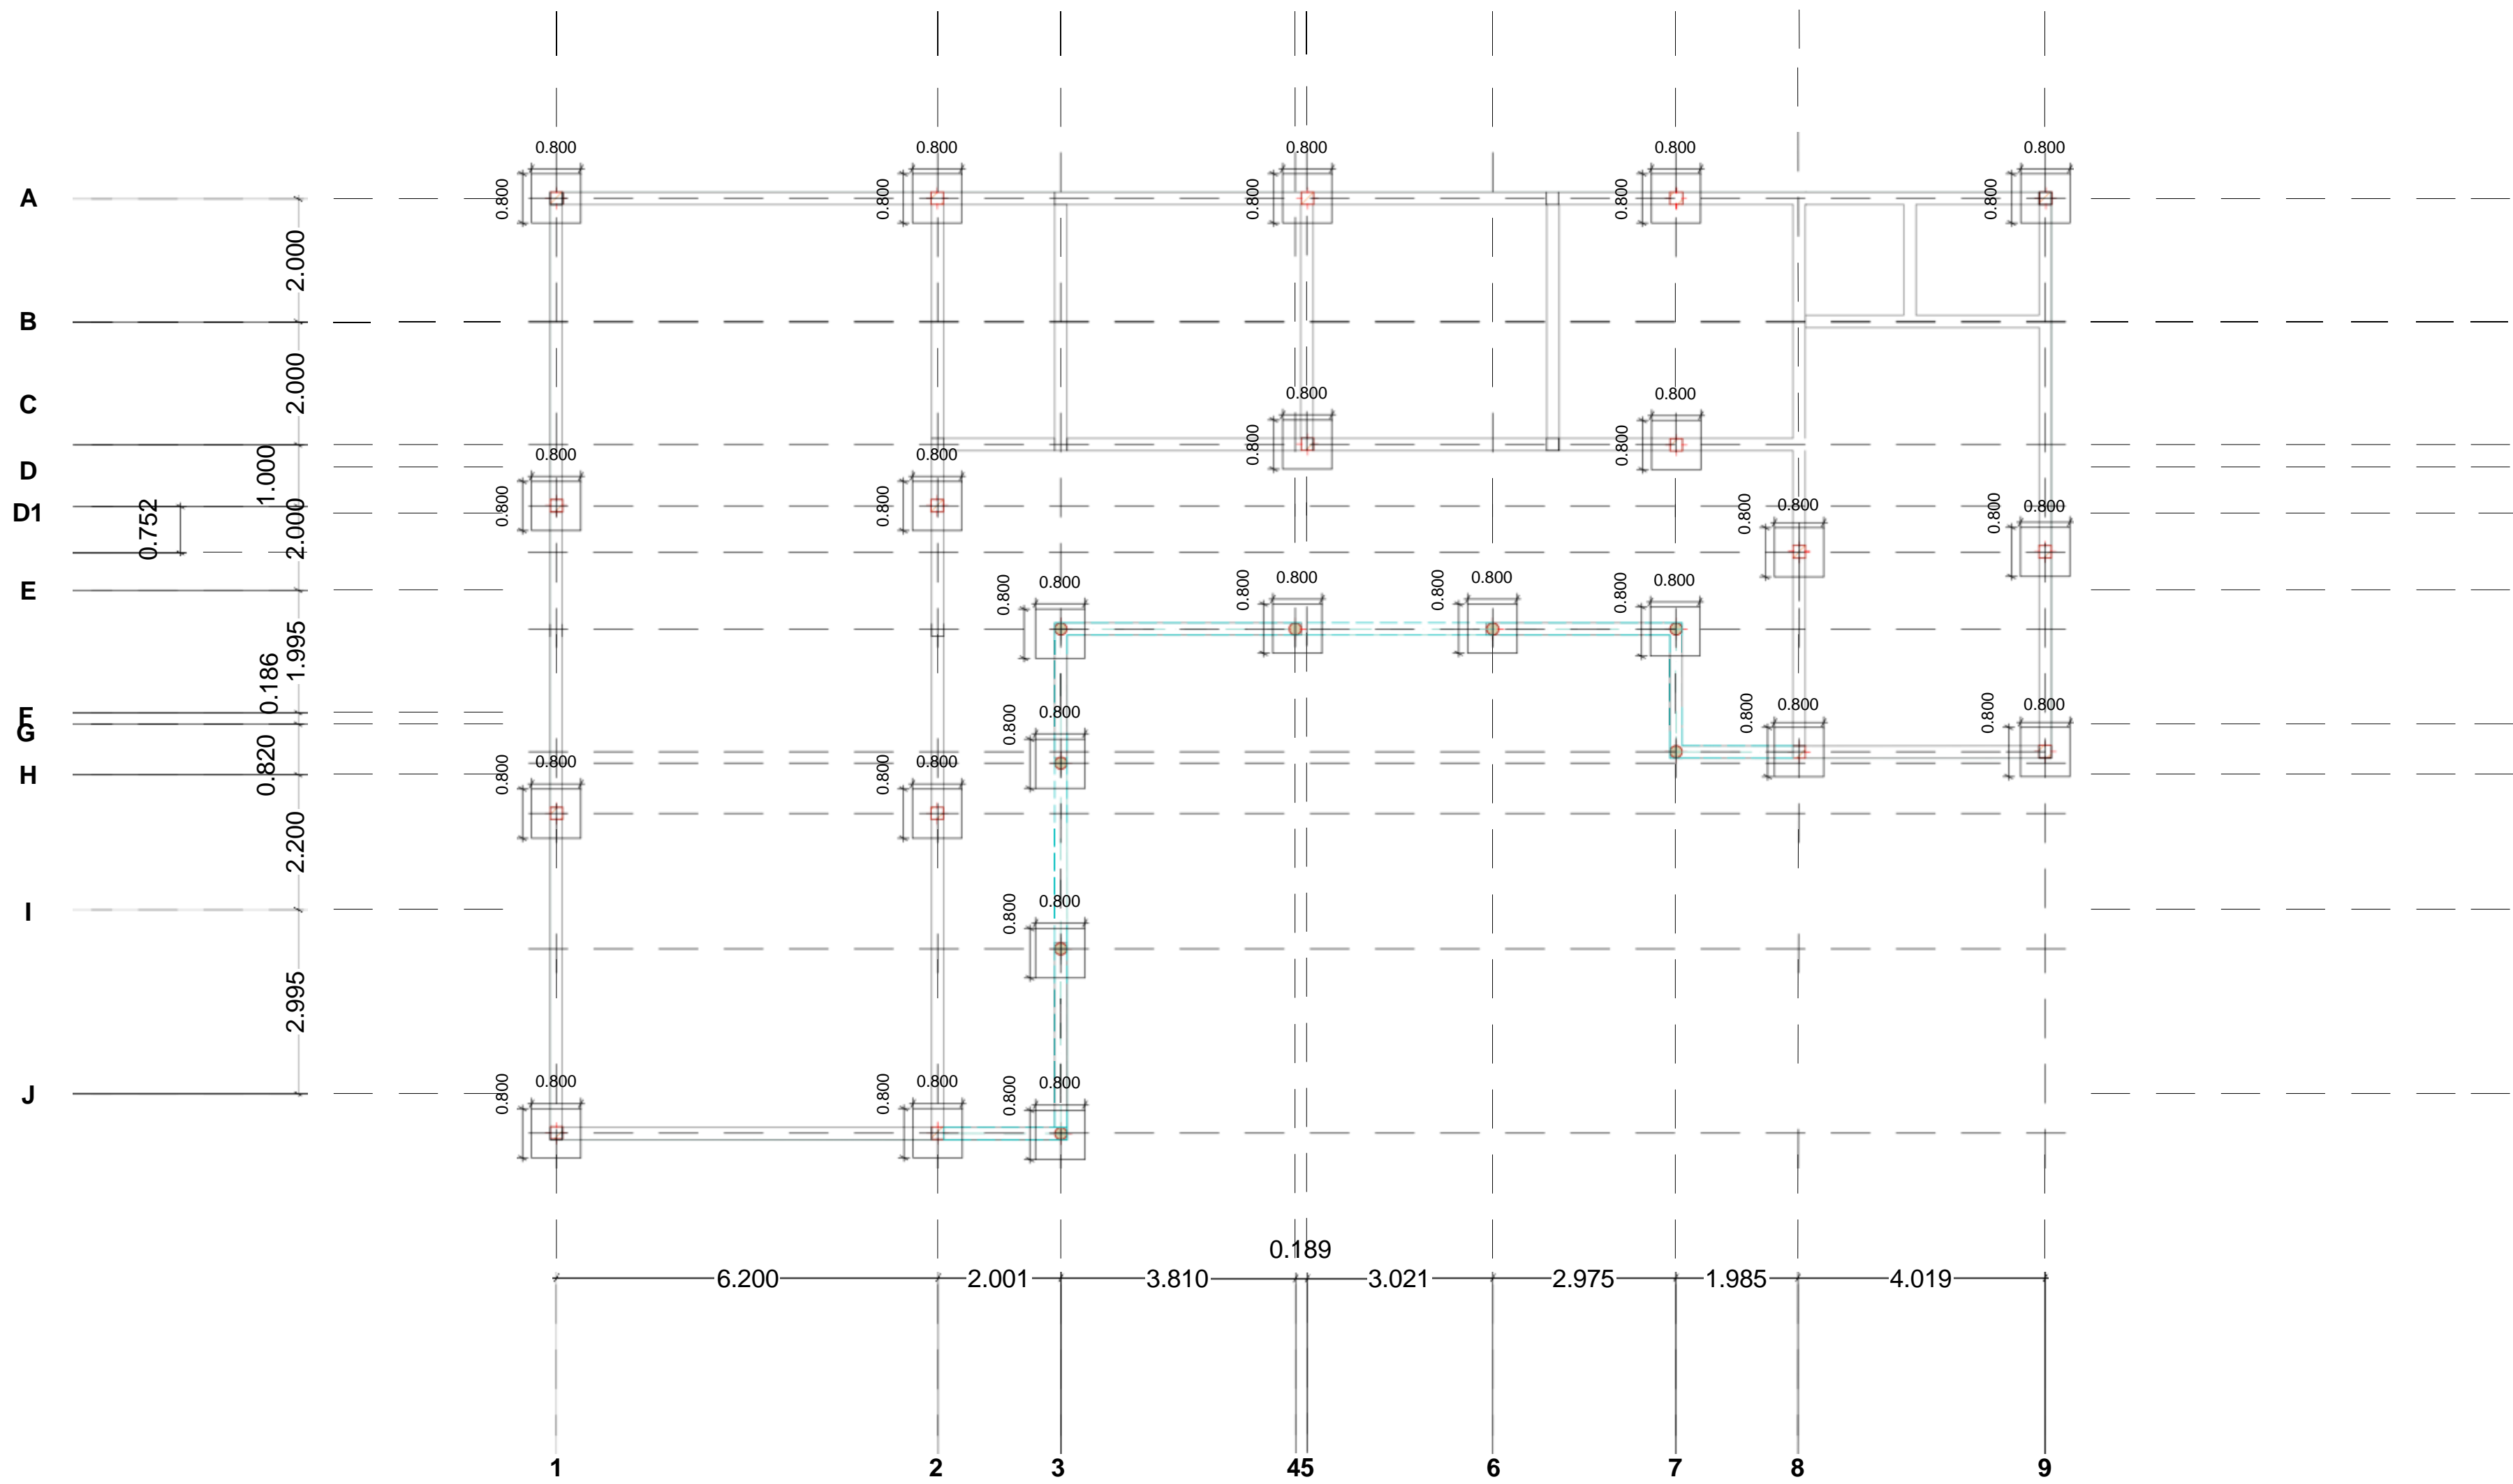


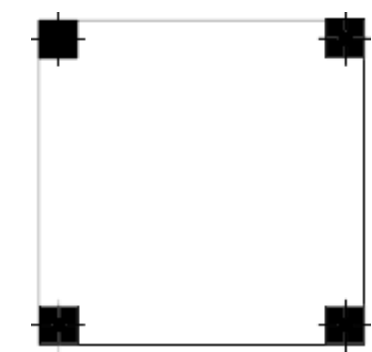
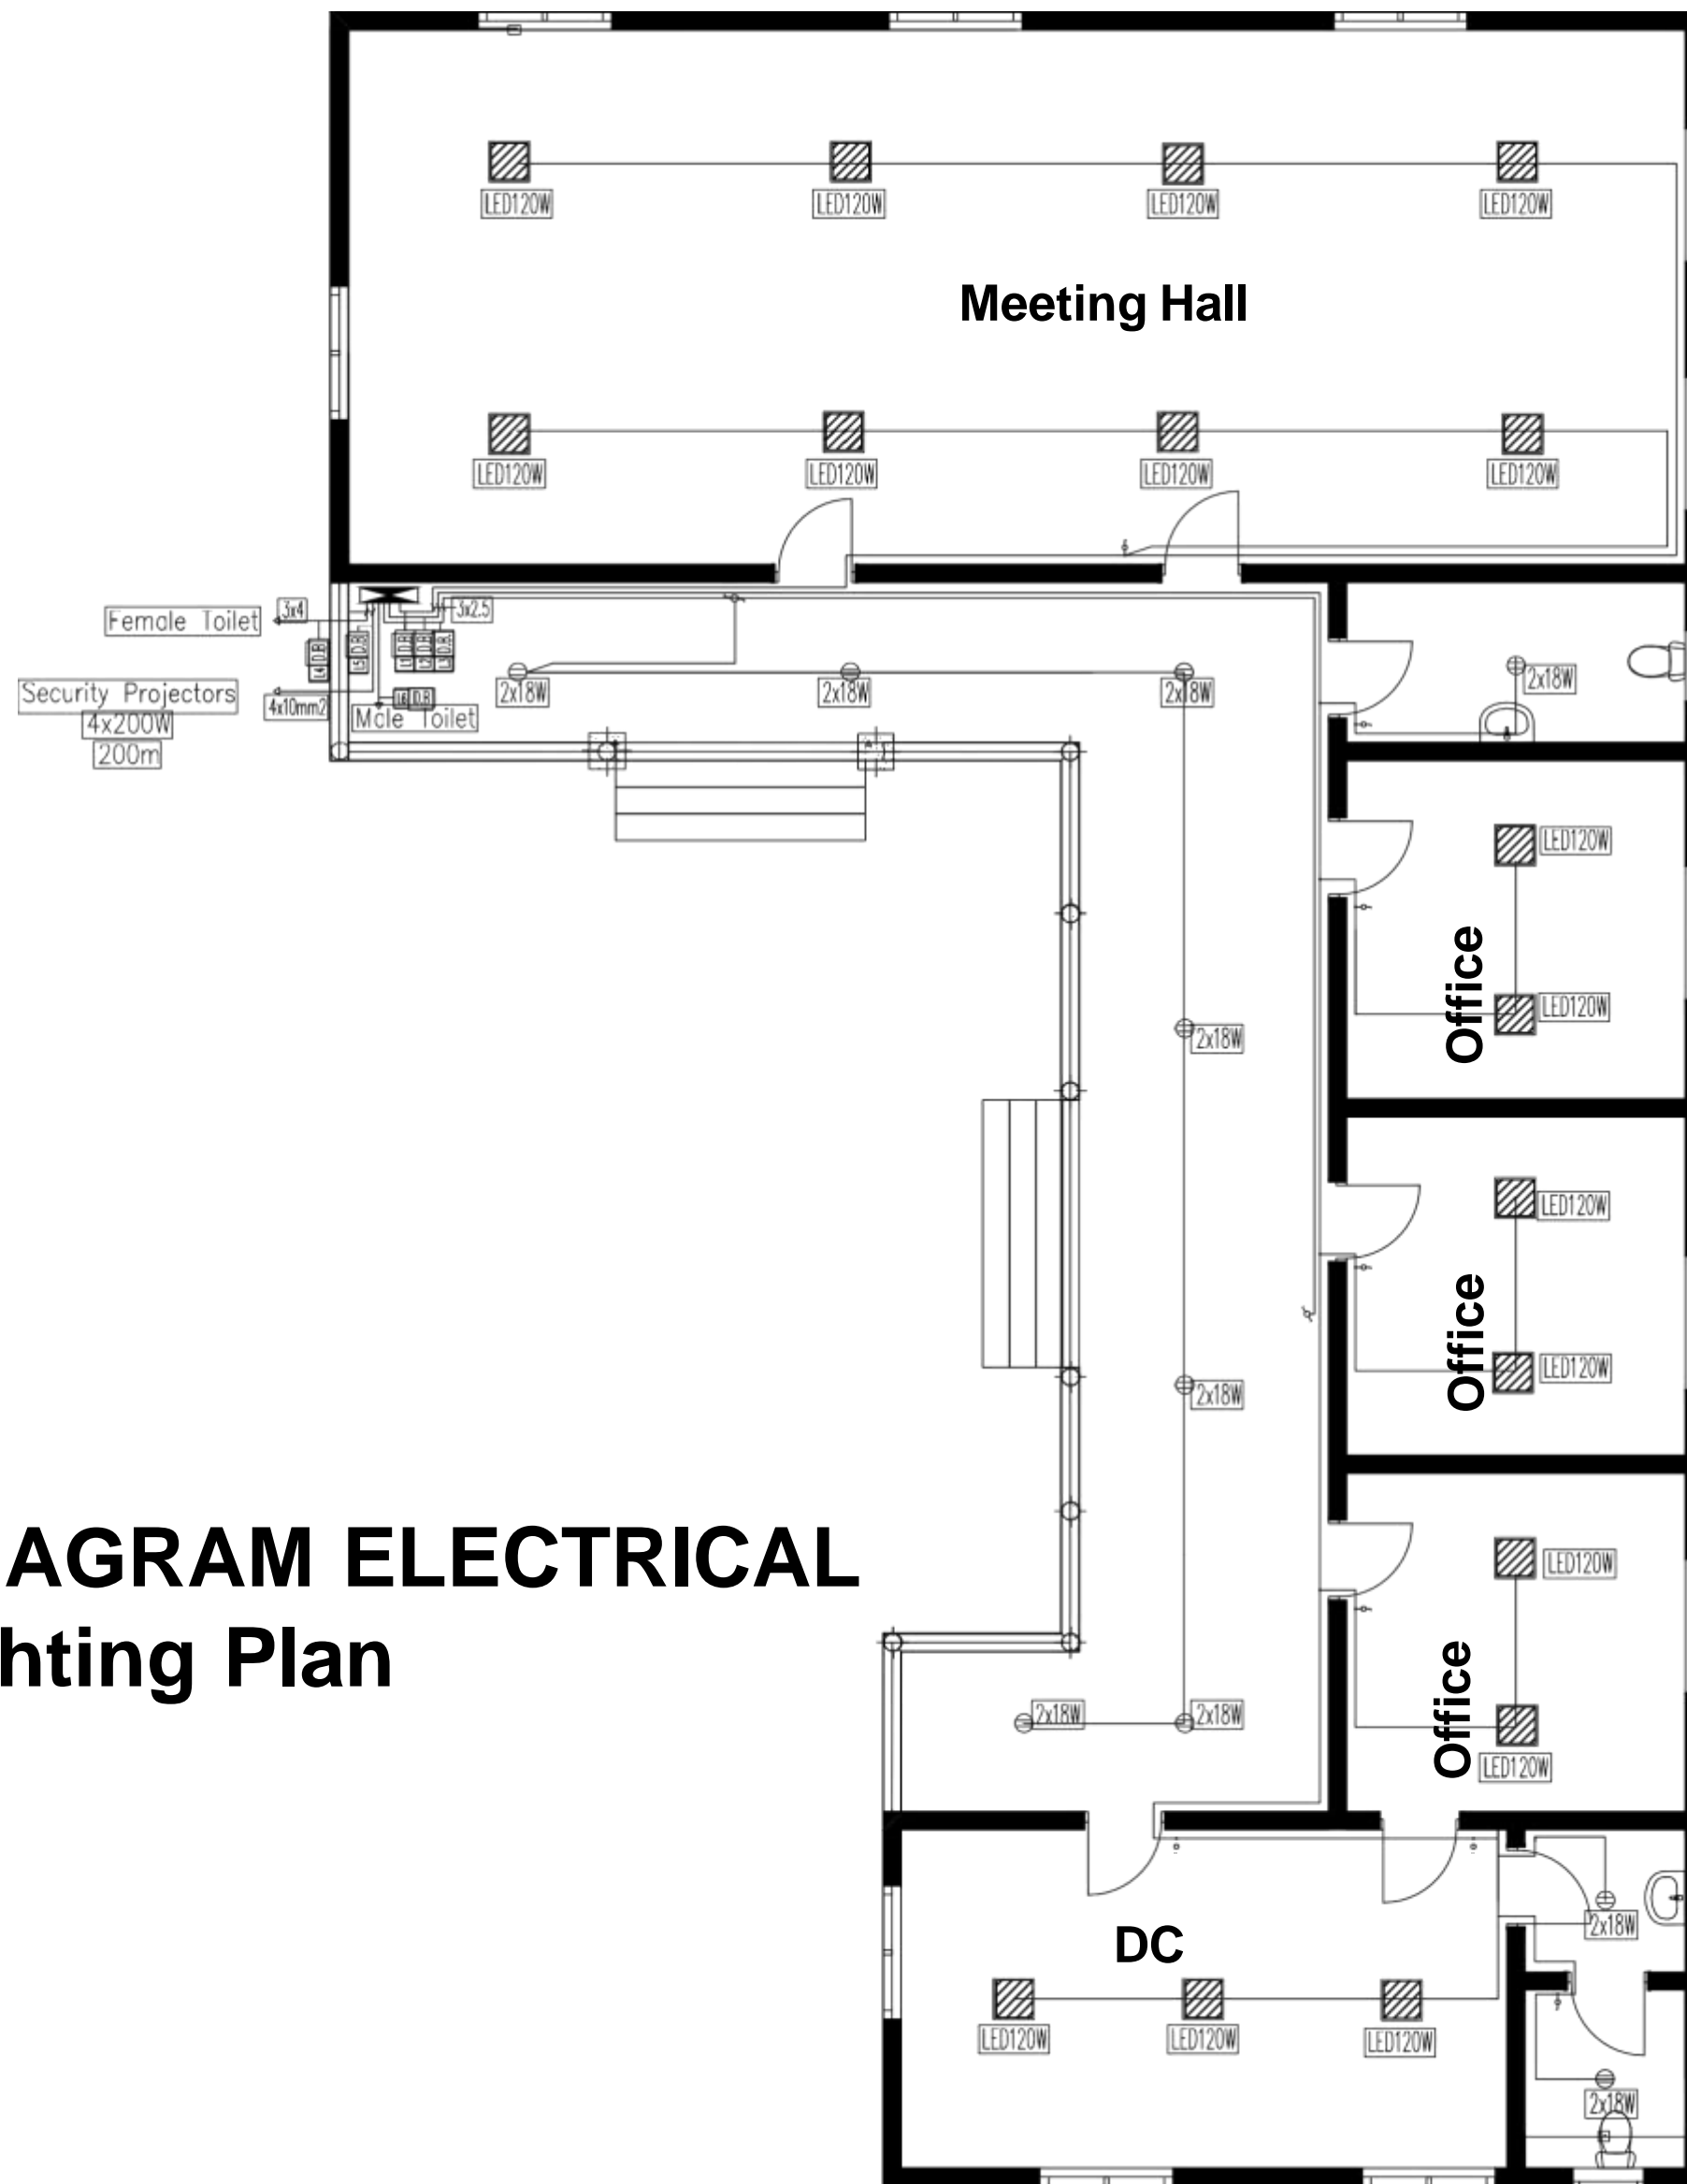
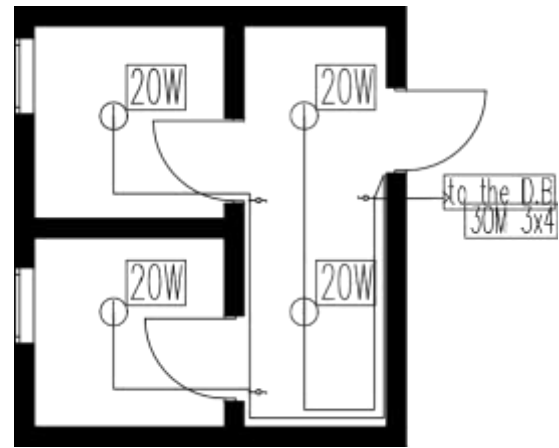
Foundation Layout of the Building

	Client:		Note:	
	NIS FOUNDATION		All Measurements are in Meter	
	Project:	Scale:		Date:
	Construction of DC Office in Masjid Ali Gadud	1:100		Sep/ 2024
	Drawing Title:	Job No:		
	Foundation Deatils of Building	001		




	Client:		Note: All Measurements are in Meter	
	NIS FOUNDATION			
	Project: Construction of DC Office in Masjid Ali Gadud	Scale: 1:100		Date: Sep/ 2024
	Drawing Title: Section view Of the column foundation	Job No: 001		





# SCHEMATIC DIAGRAM ELECTRICAL Lighting Plan

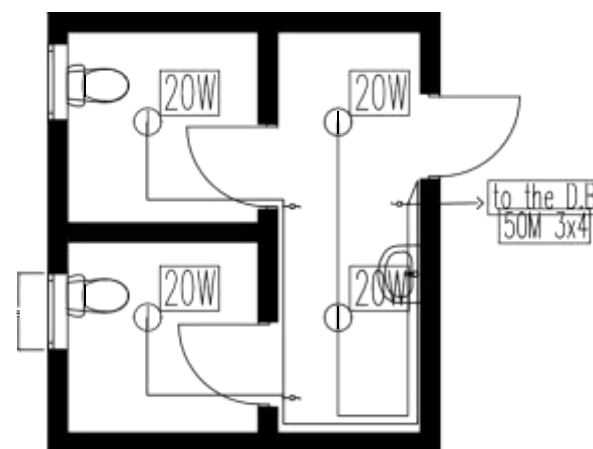

Client:  
**NIS Foundation**


LIGHTING ELECTRICAL INSTALLATION SCHEMATIC DIAGRAM

Activity	NAME	SIGNATURE
Designed		
Checked		

DRG No.01.E


Page 1

Revision Suffix

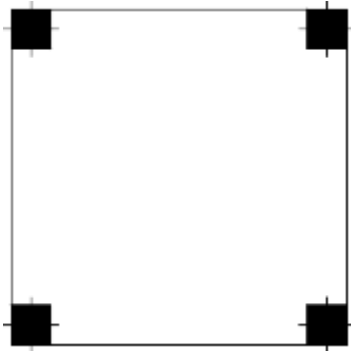

# SCHEMATIC DIAGRAM - ELECTRICAL SOCKETS

Water Booster Pump  
0.7kW – 1kW

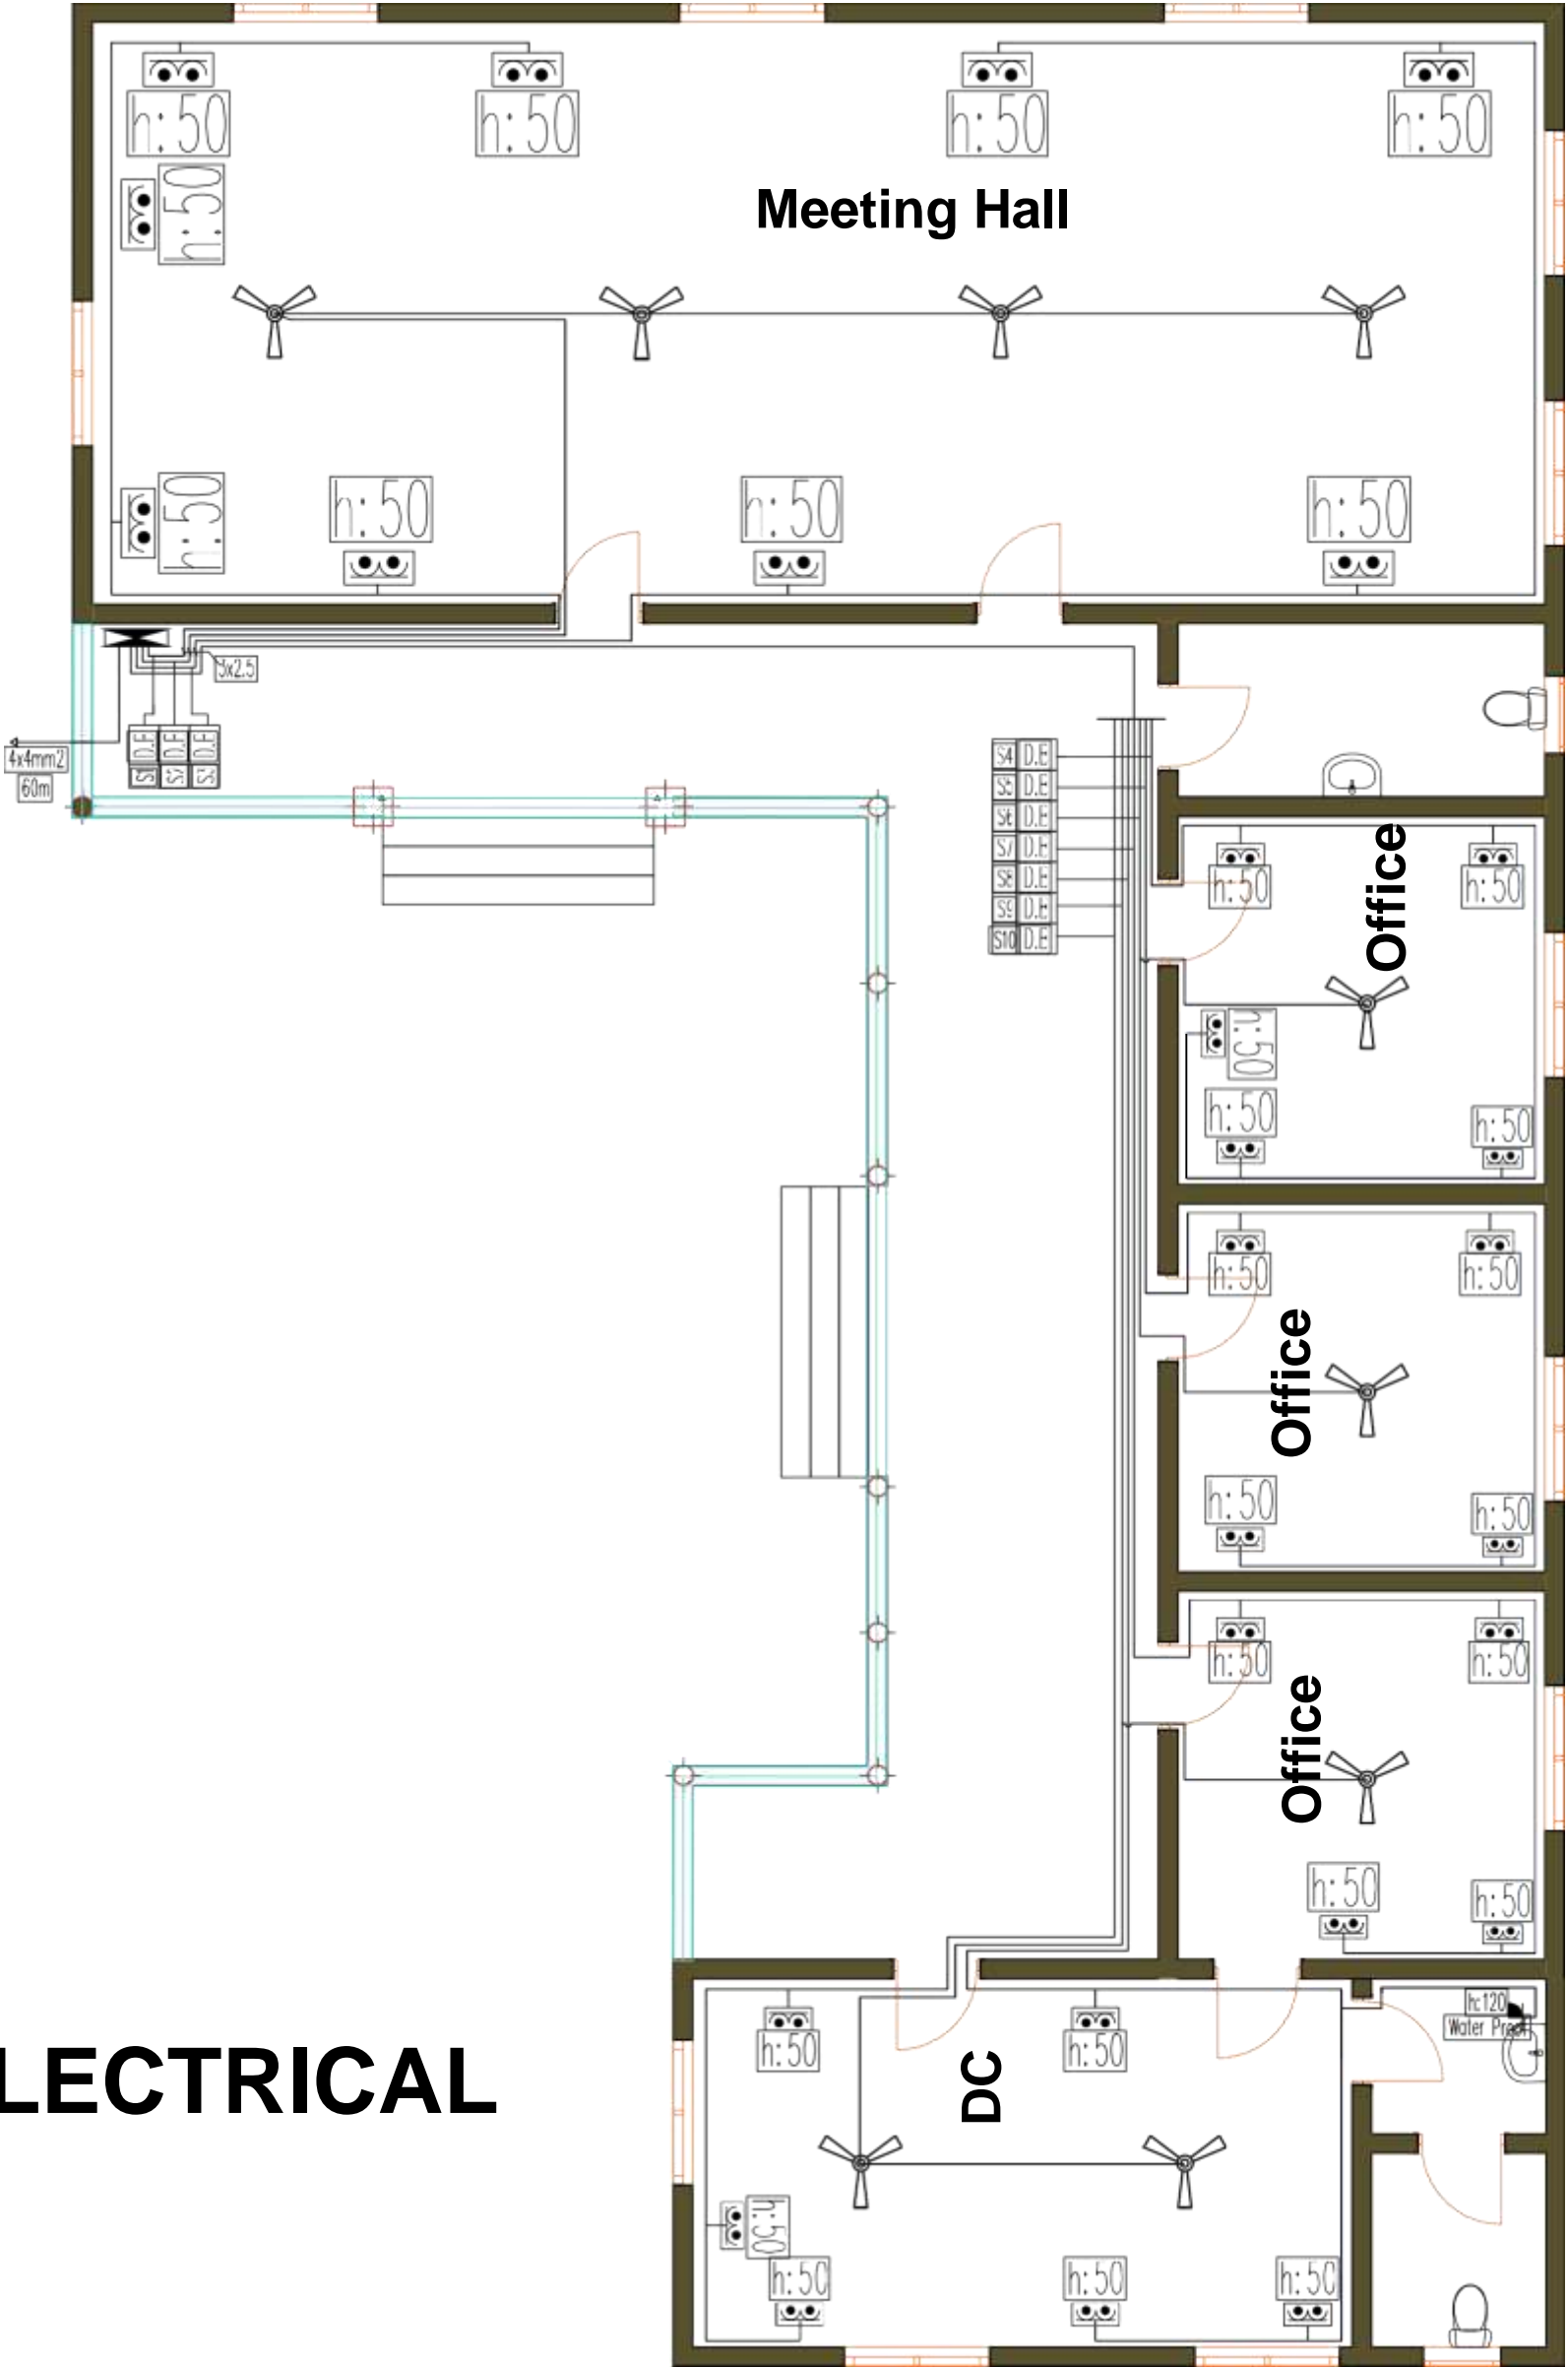


Client:  
NIS Foundation

Construction of DC Office in Ceeldheer			
SOCKETS & FAN ELECTRICAL INSTALLATION SCHEMATIC DIAGRAM			
Activity	NAME	SIGNATURE	DATE
Designed			Aug/ 24
Checked			
DRG No. 02 E		Revision Suffix	
Page 2			

Wall mounted LV panel with mild steel spray painted R.S.T 220V/380V – 50 Hz with Volt Meter, Ampere Meter, kWh Meter and HZ Meter. Copper Busbar.

From Grid  
4x16mm<sup>2</sup> XLPE


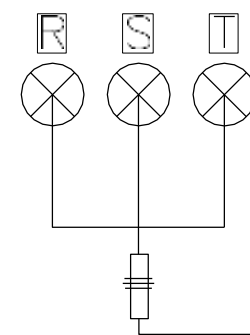


MCCB  
4x32A


RCCB  
4x32A

RCB  
4x25A  
30mA


RCB  
4x25A  
30mA

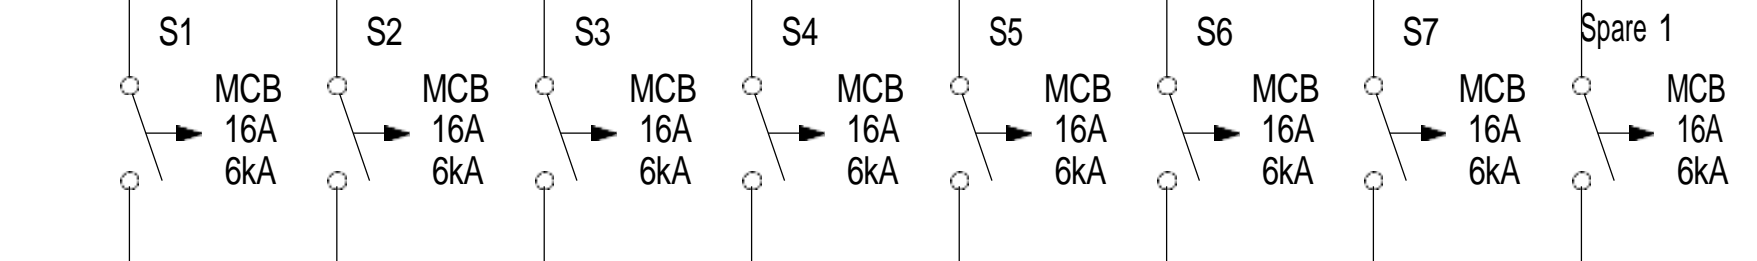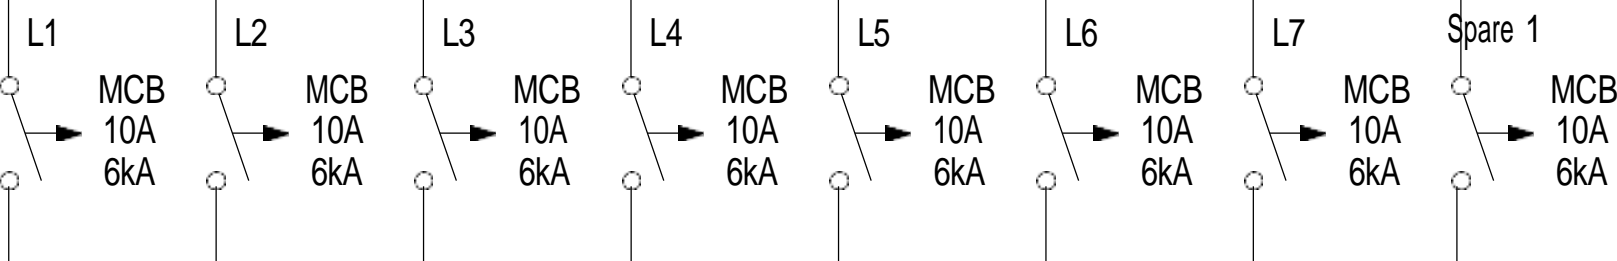


RCB  
4x25A  
30mA

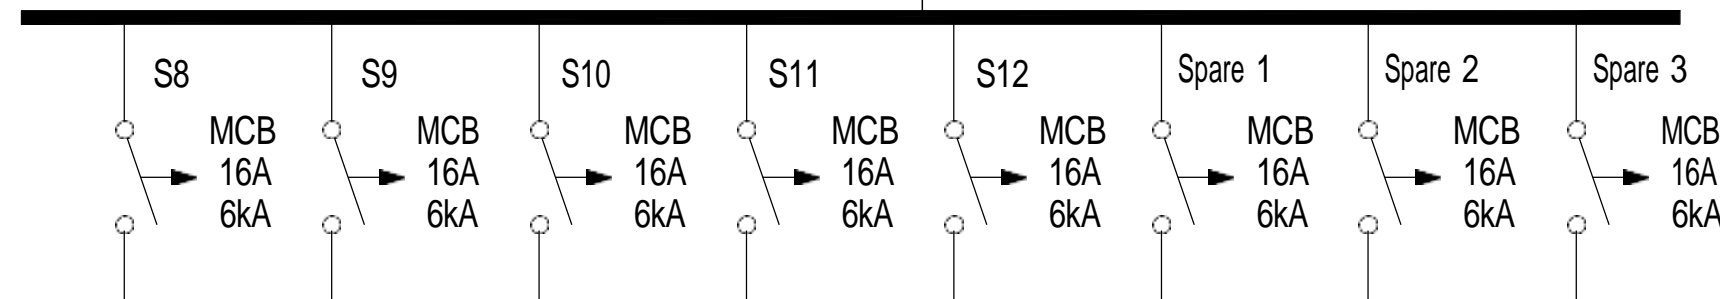

Ground Bar

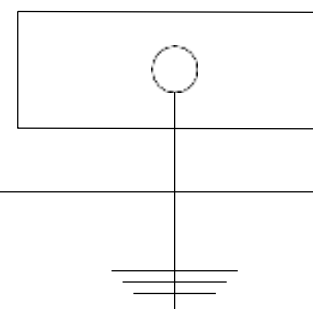

Neutral Bar

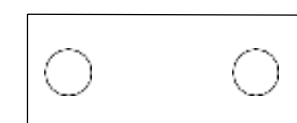


No.	Revision Notes :	BY	Date








Client:

NIS Foundation




DB ELECTRICAL SCHEMATIC DIAGRAM			
Activity	NAME	SIGNATURE	
Designed			
Checked			
DRG No. 03 E			
Page 3			Revision Suffix

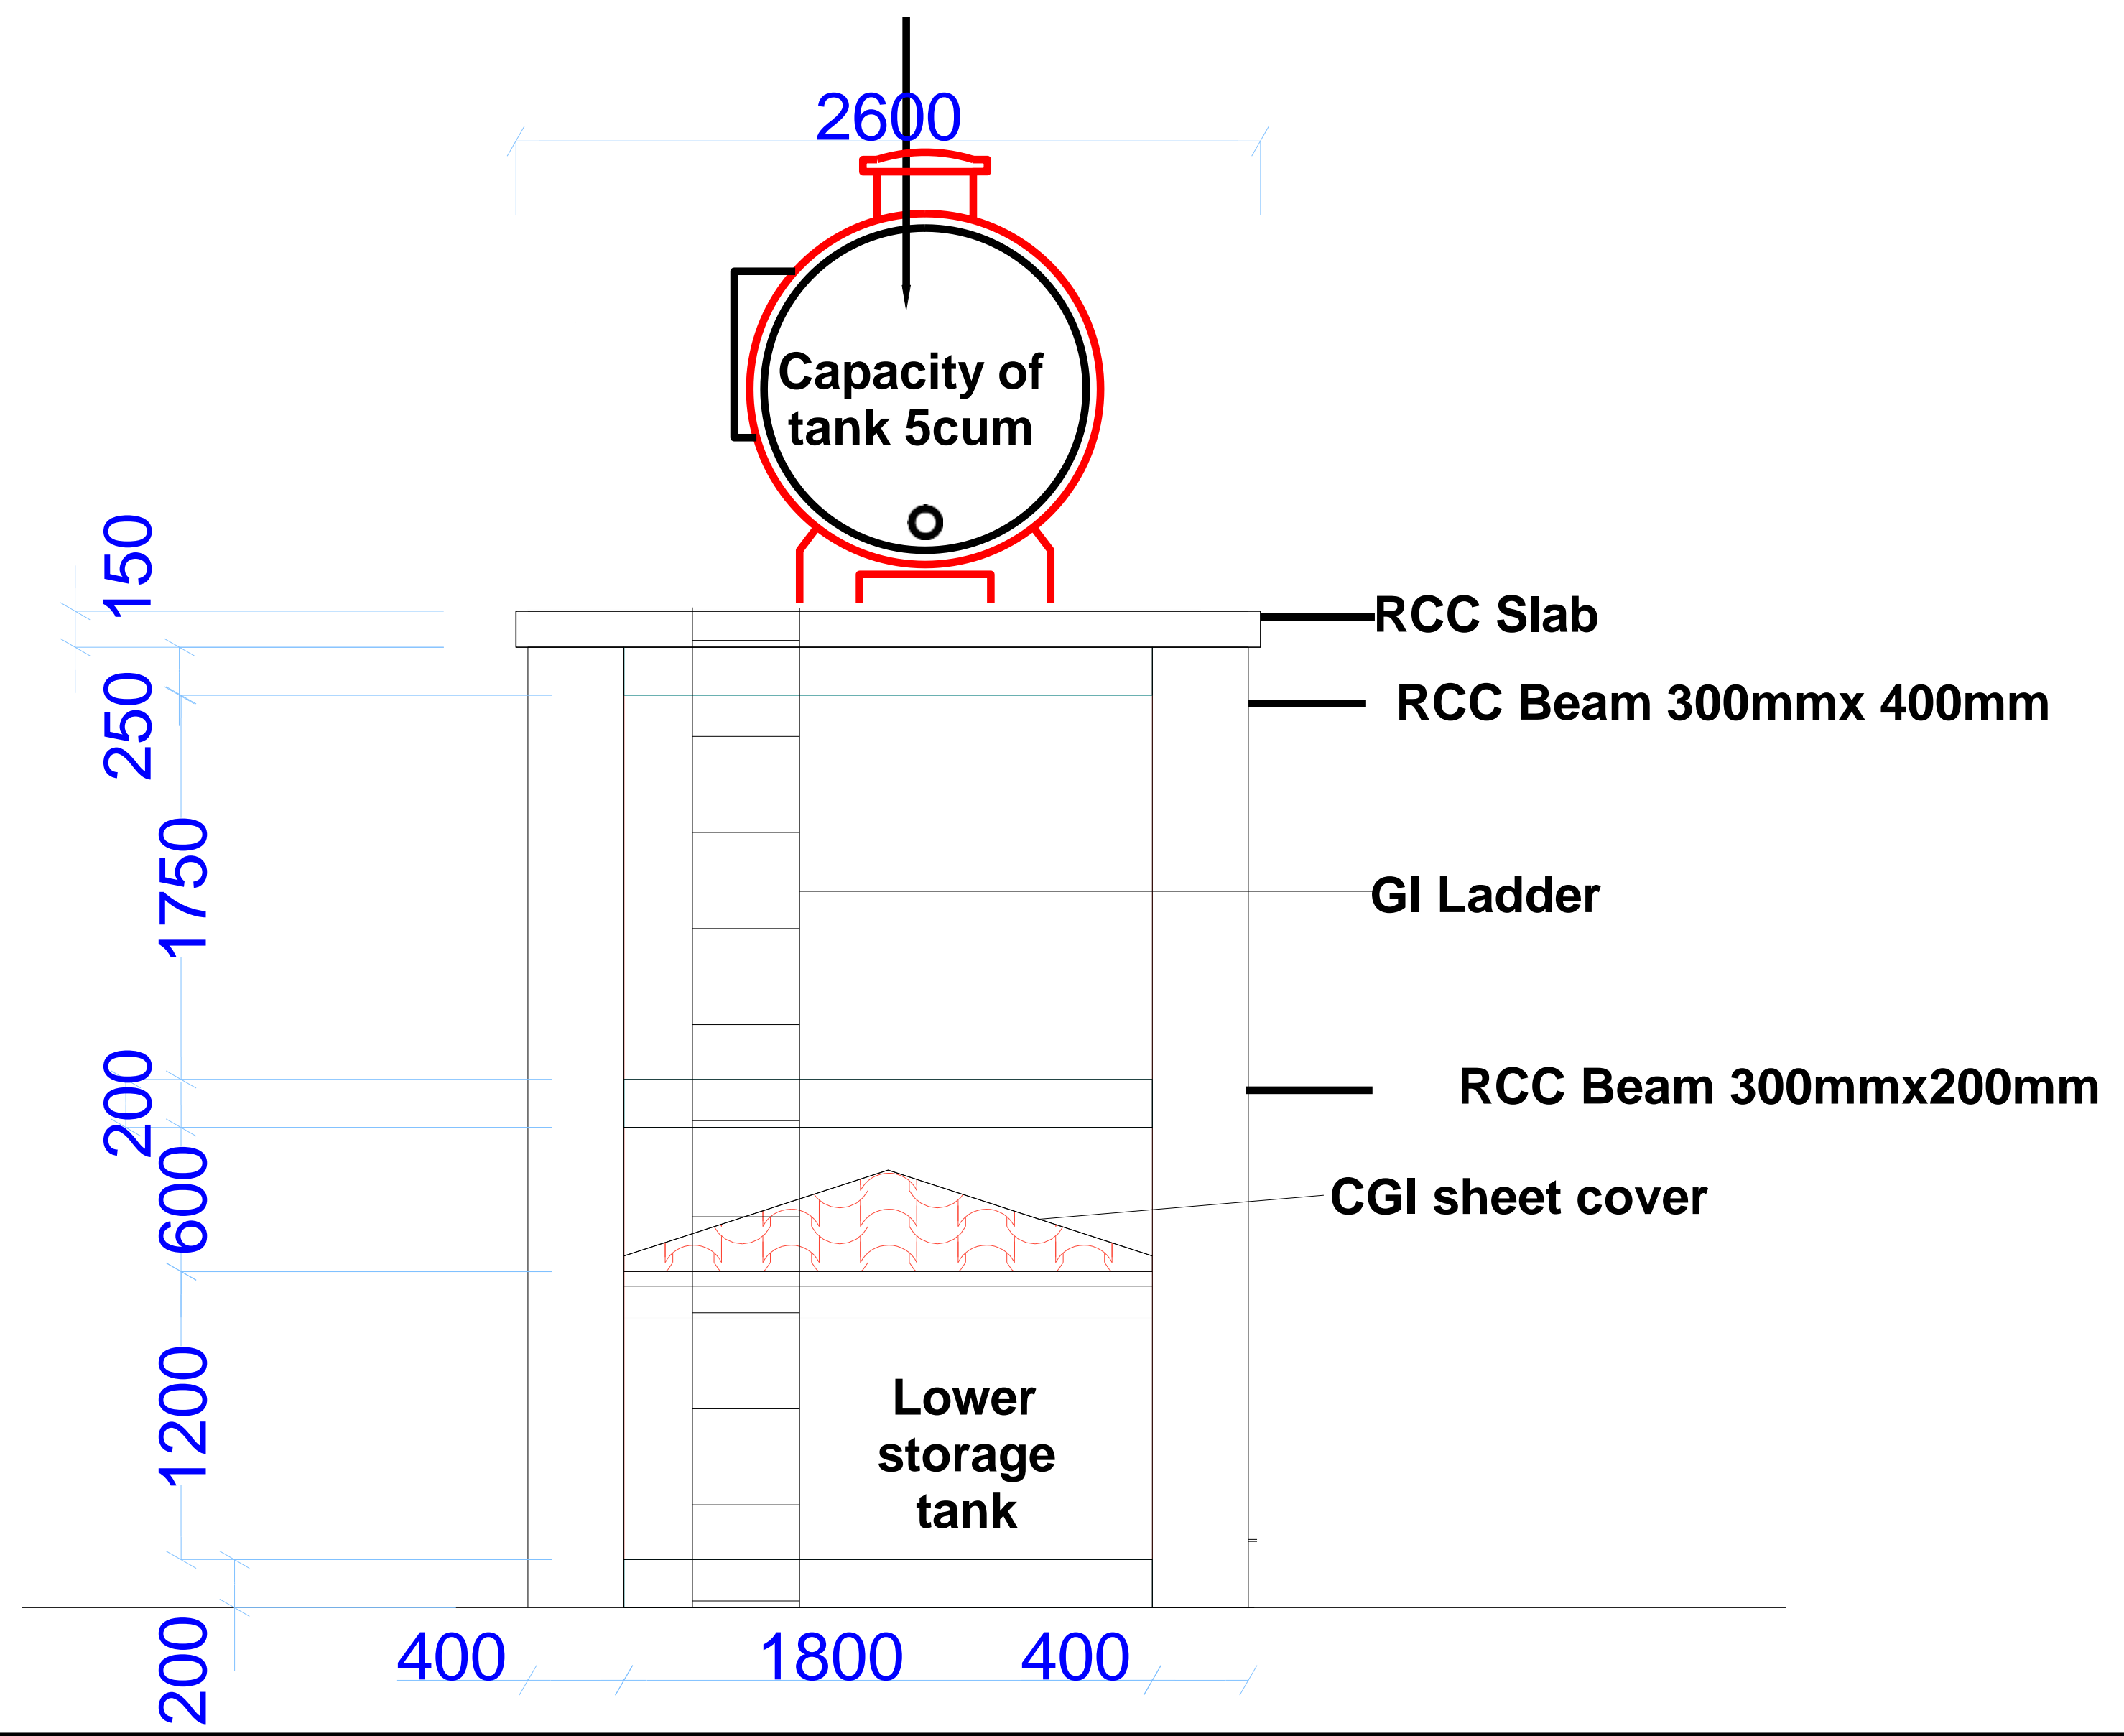

Client: NIS Foundation		Note: All Dimension are in milimeters		
P Construction of DC Office in Masjid Ali Gadud		Scale: 1:100		Date: Sep/ 2024
Drawing: Detail Section Water Tank		Job: 001		Revision

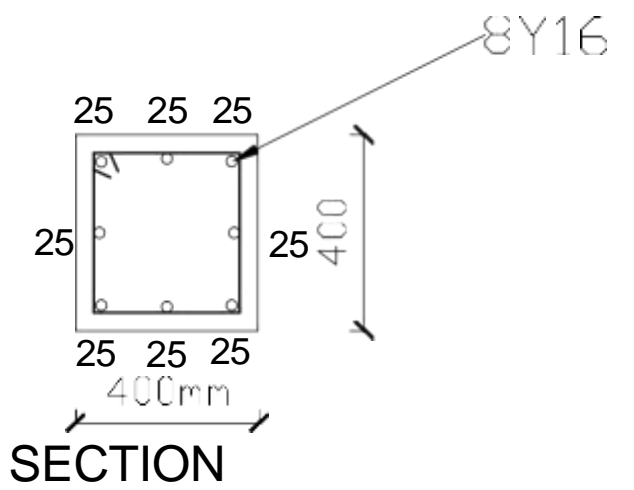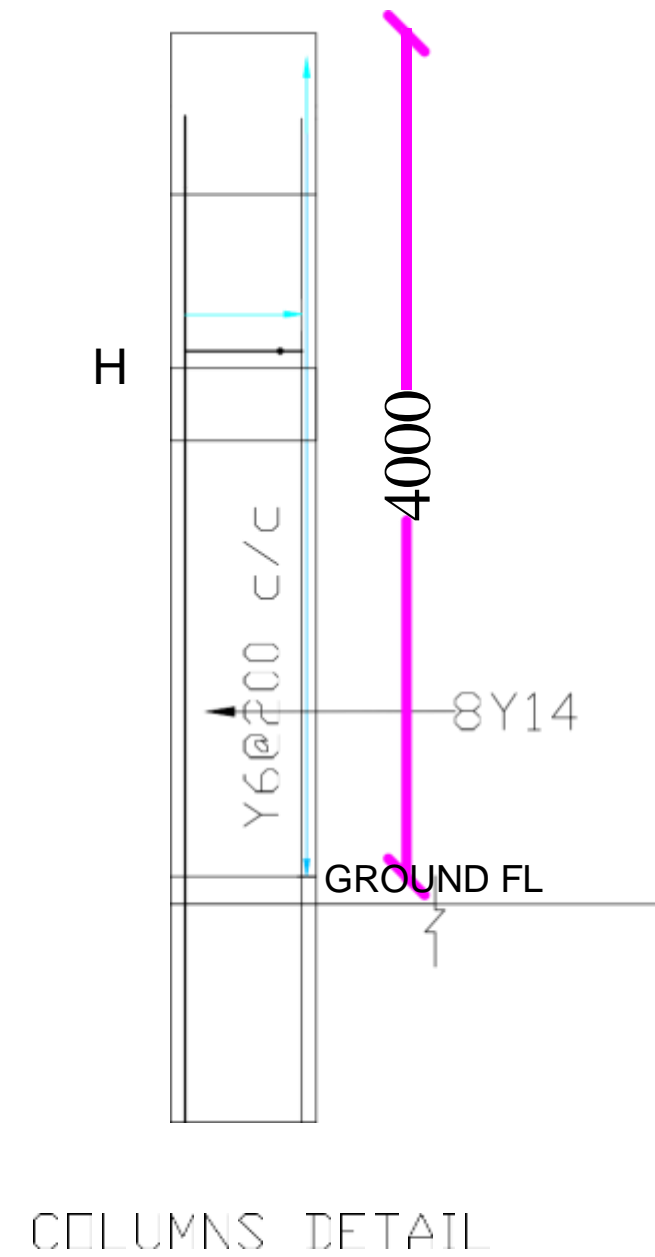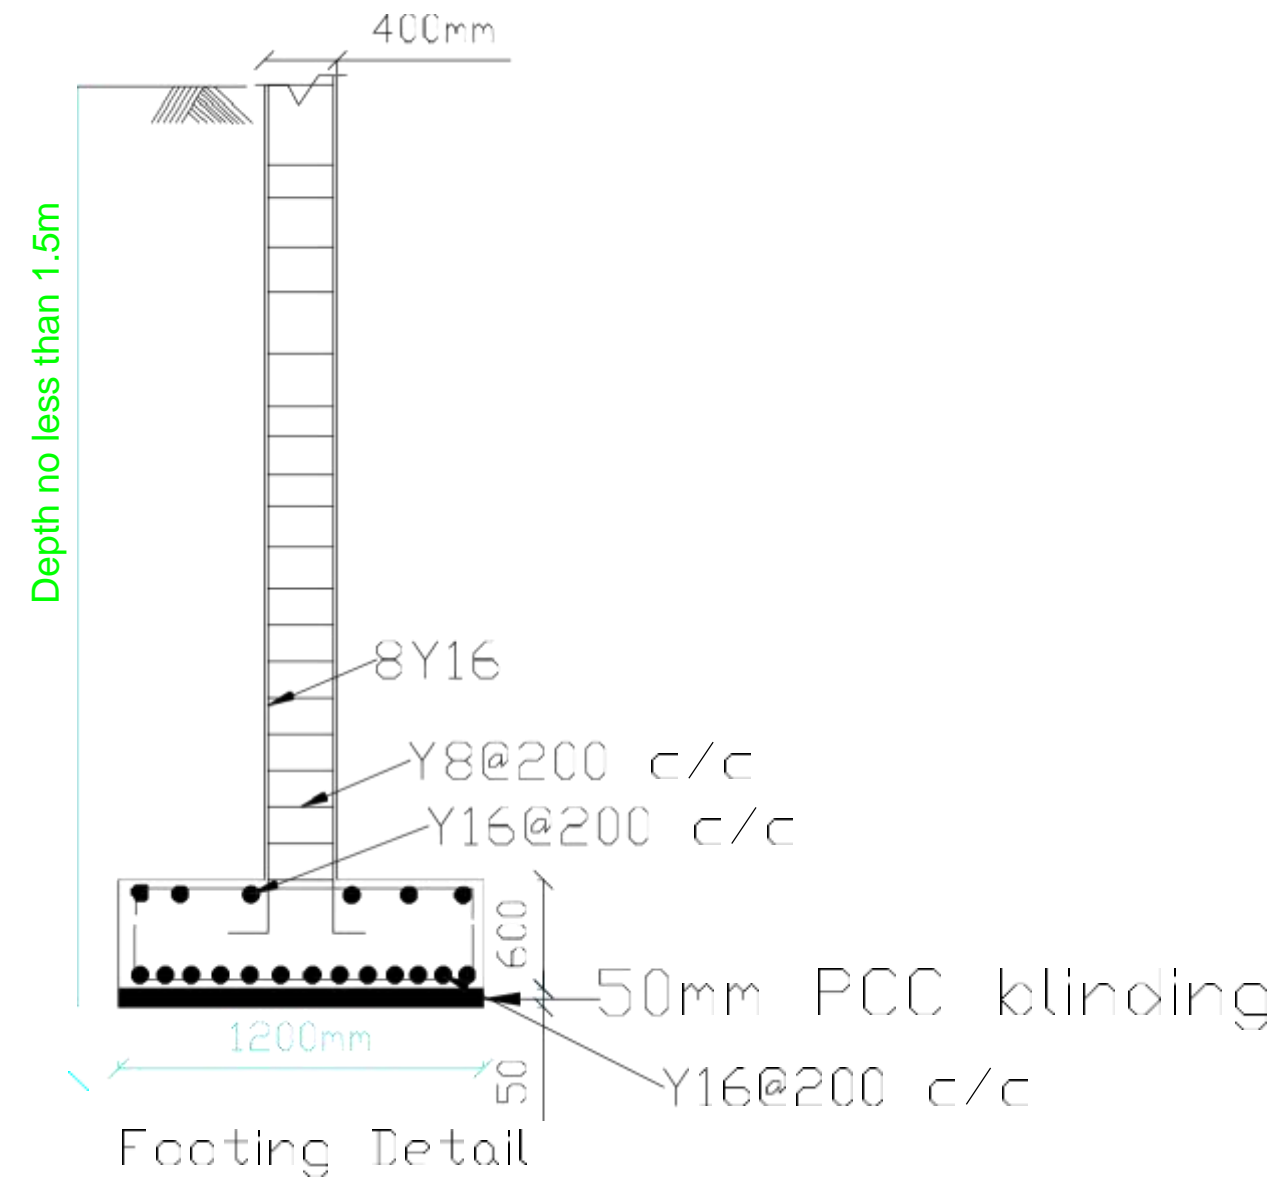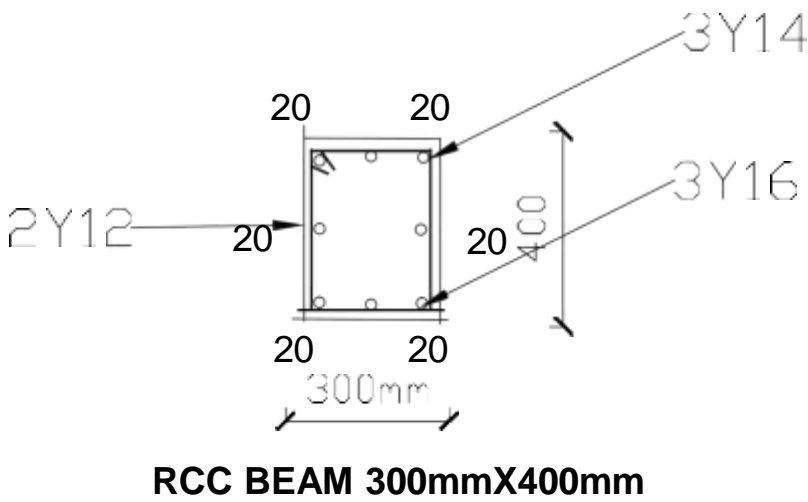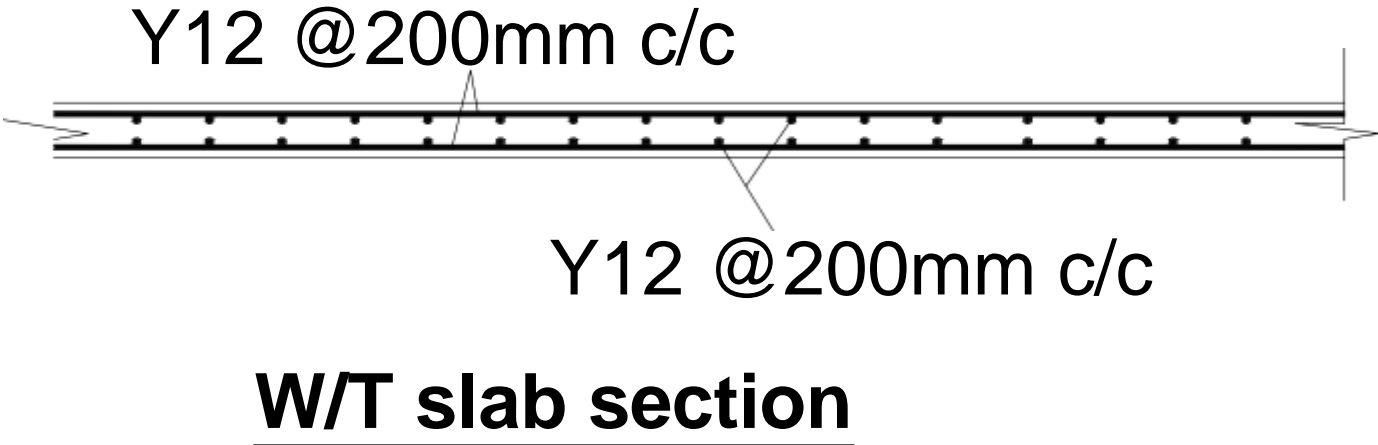

Client:	NIS Foundation		Note:	All Dimension are in millimeters	
Project:	Construction of DC Office in Masjid Ali Gadud		Scale:	1:100	Date:
Drawing:	Column Detail Section Water Tank		Job:	001	Revision

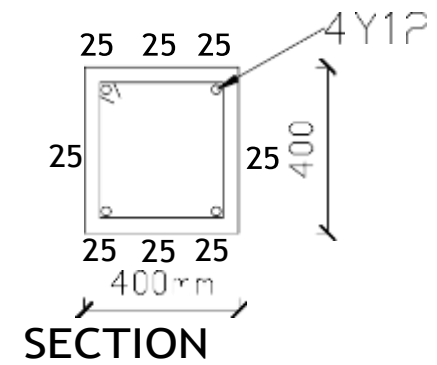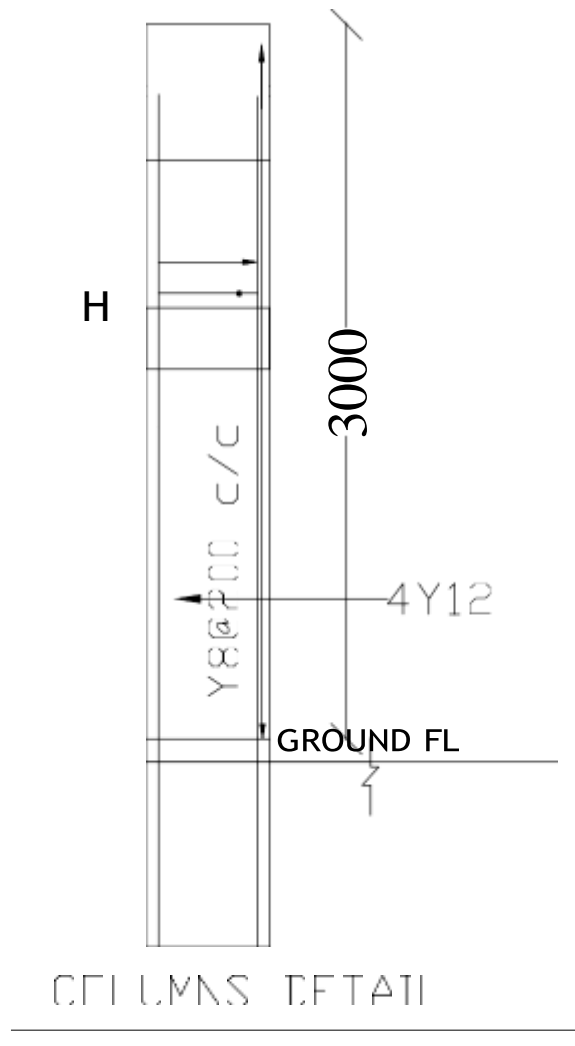
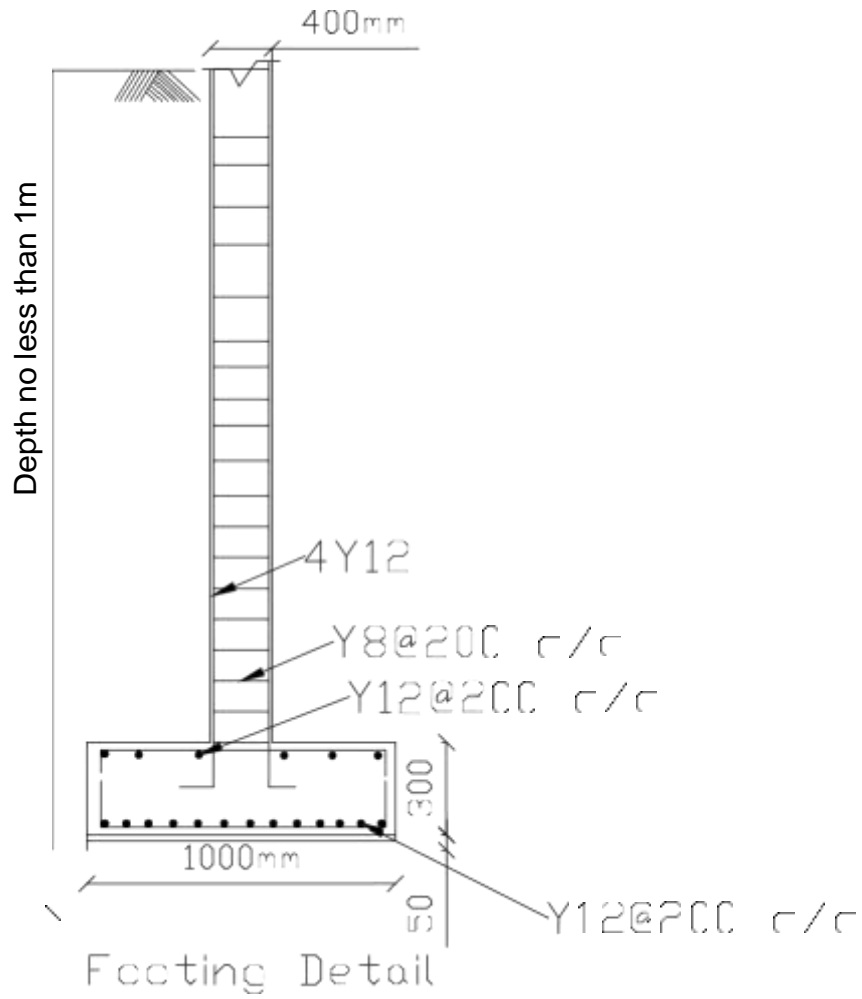


NIS Foundation



Client: <b>NIS Foundation</b>		Note: All Dimension are in milimeters	
Project:Construction of DC Office in Masjid Ali Gadud		Scale: 1:100	Date: Aug/24
Drawing: Construction of DC Office		Job:	Revision



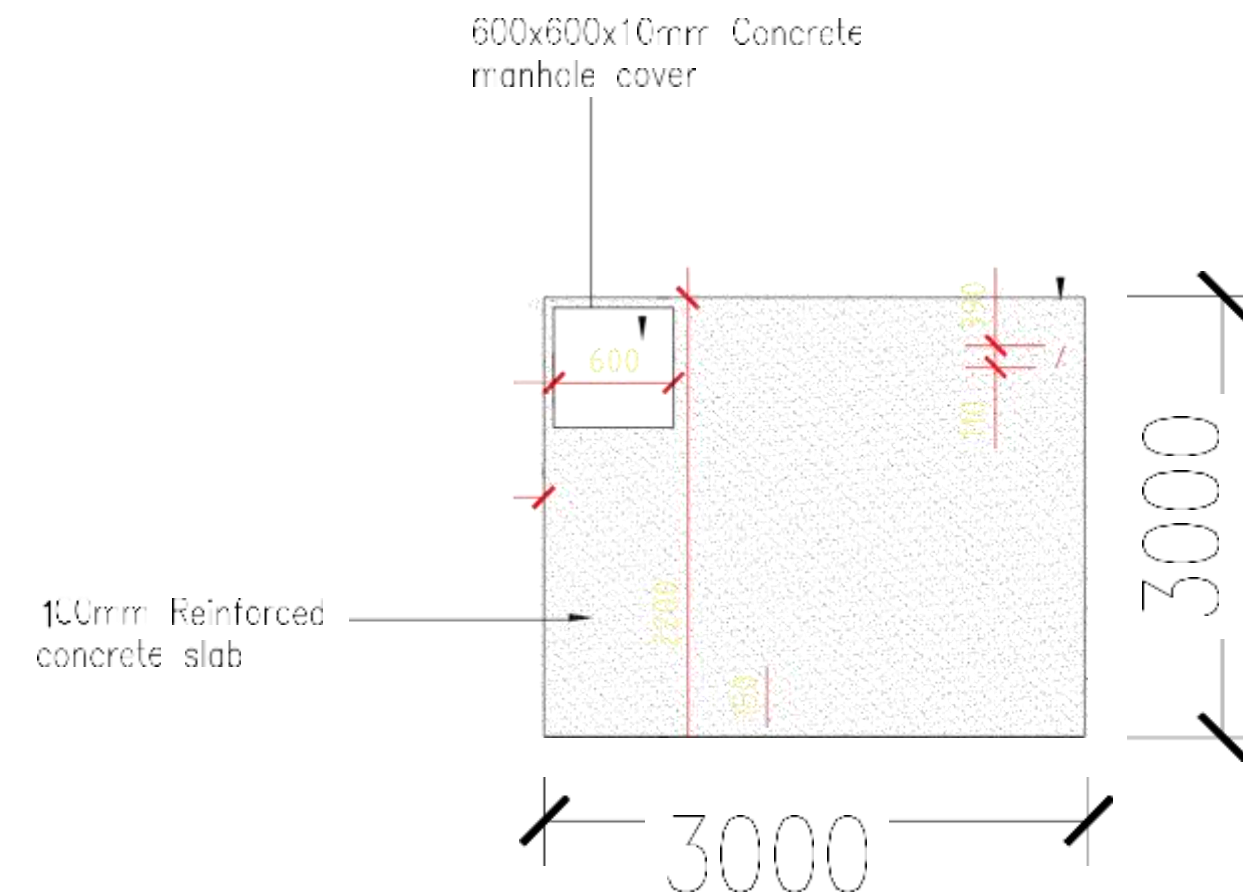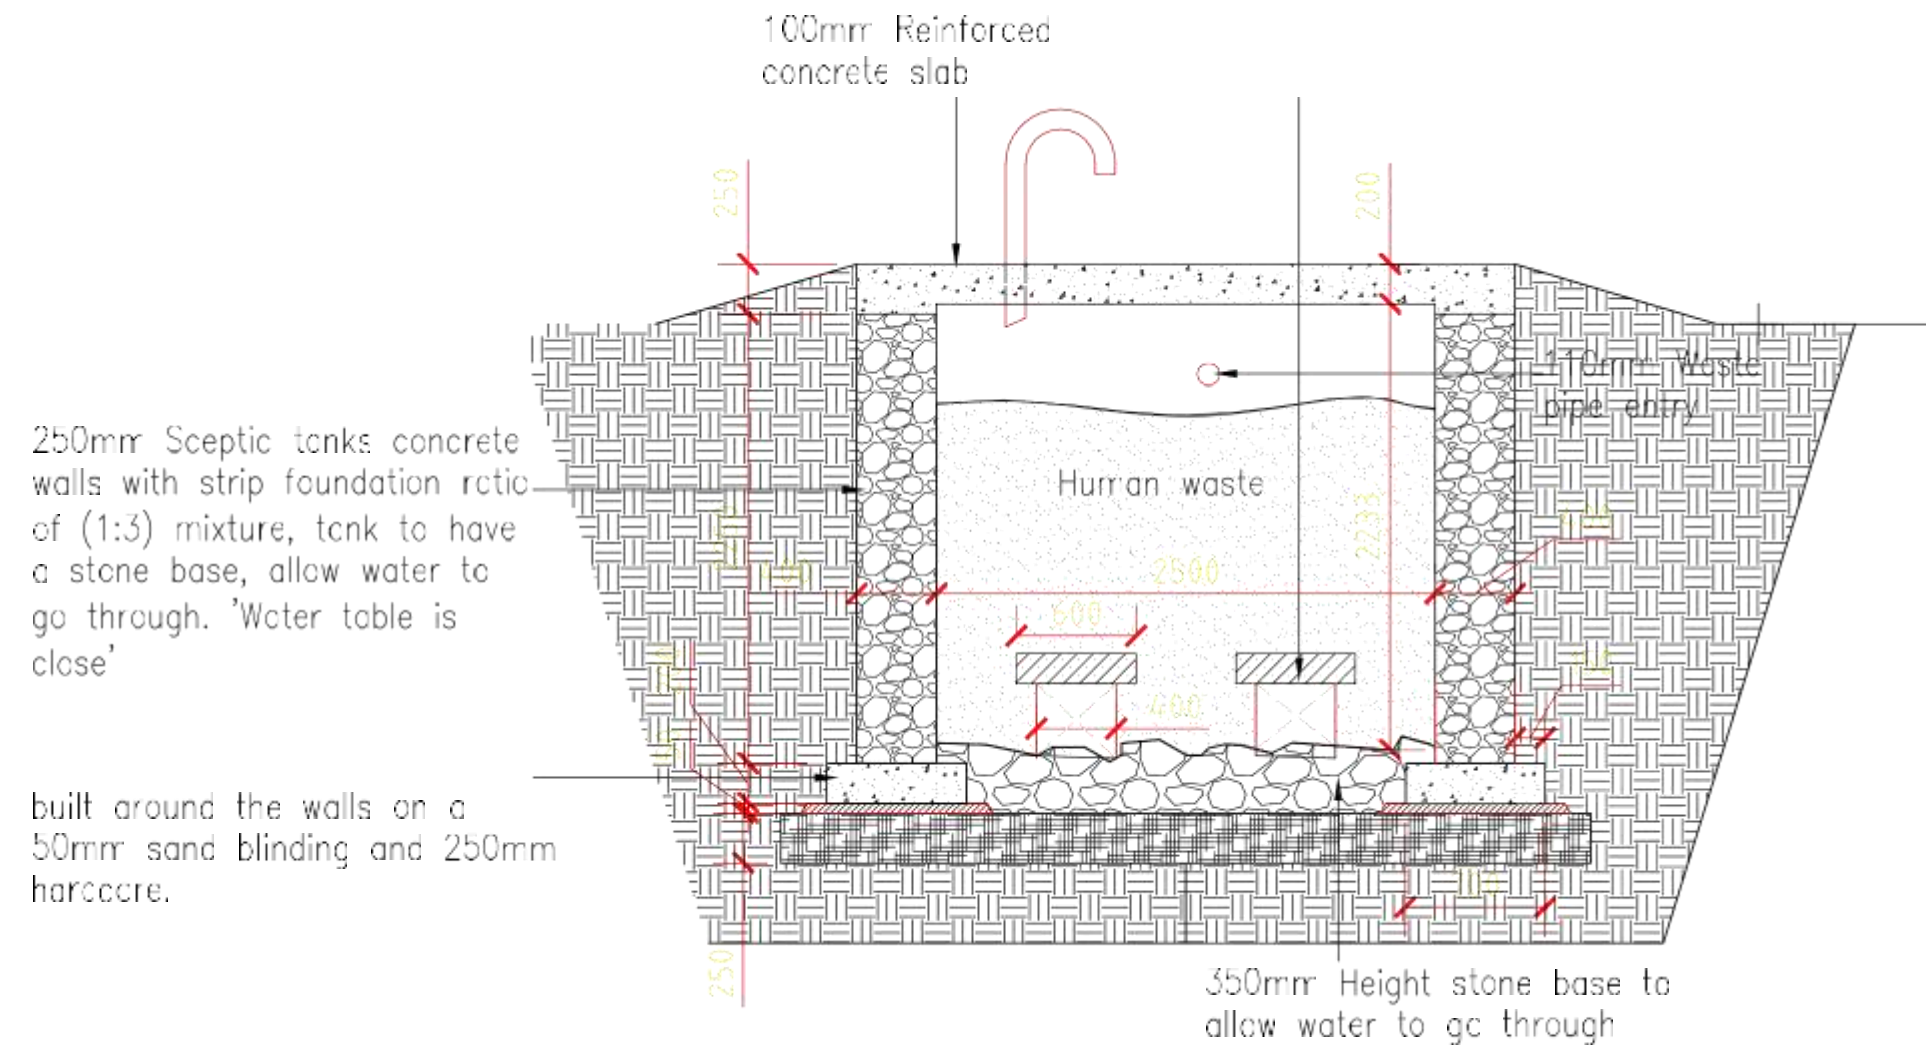

SEPTIC TANK PLAN

Client:		Note:		
NIS Foundation		All Dimension are in millimeters		
Project:		Scale:		Date:
Construction of DC Office in Masjid Ali Gadud		1:100		Sep/ 2024



























