

Wall plan



Project Name:
GPE



Drawing By:

GPE Construction Eng

Checked By:

Kaise Abdi
Title: Construction TA.

Drawing Name:

EXTENSION OF
CLASSROOMS
IN TARGET SCHOOL.

Date : 22/Aug/2024

Scale : 1:100

Note:

All dimesnions
are in meter.



Project Name:
GPE



Drawing By:

GPE Construction Eng

Checked By:

Kaise Abdi
Title: Construction TA.


Drawing Name:
EXTENTION OF
CLASSROOMS
IN TARGET SCHOOL.

Date : 22/Aug/2024


Scale : 1:100

Note:

All dimesnions
are in meter.

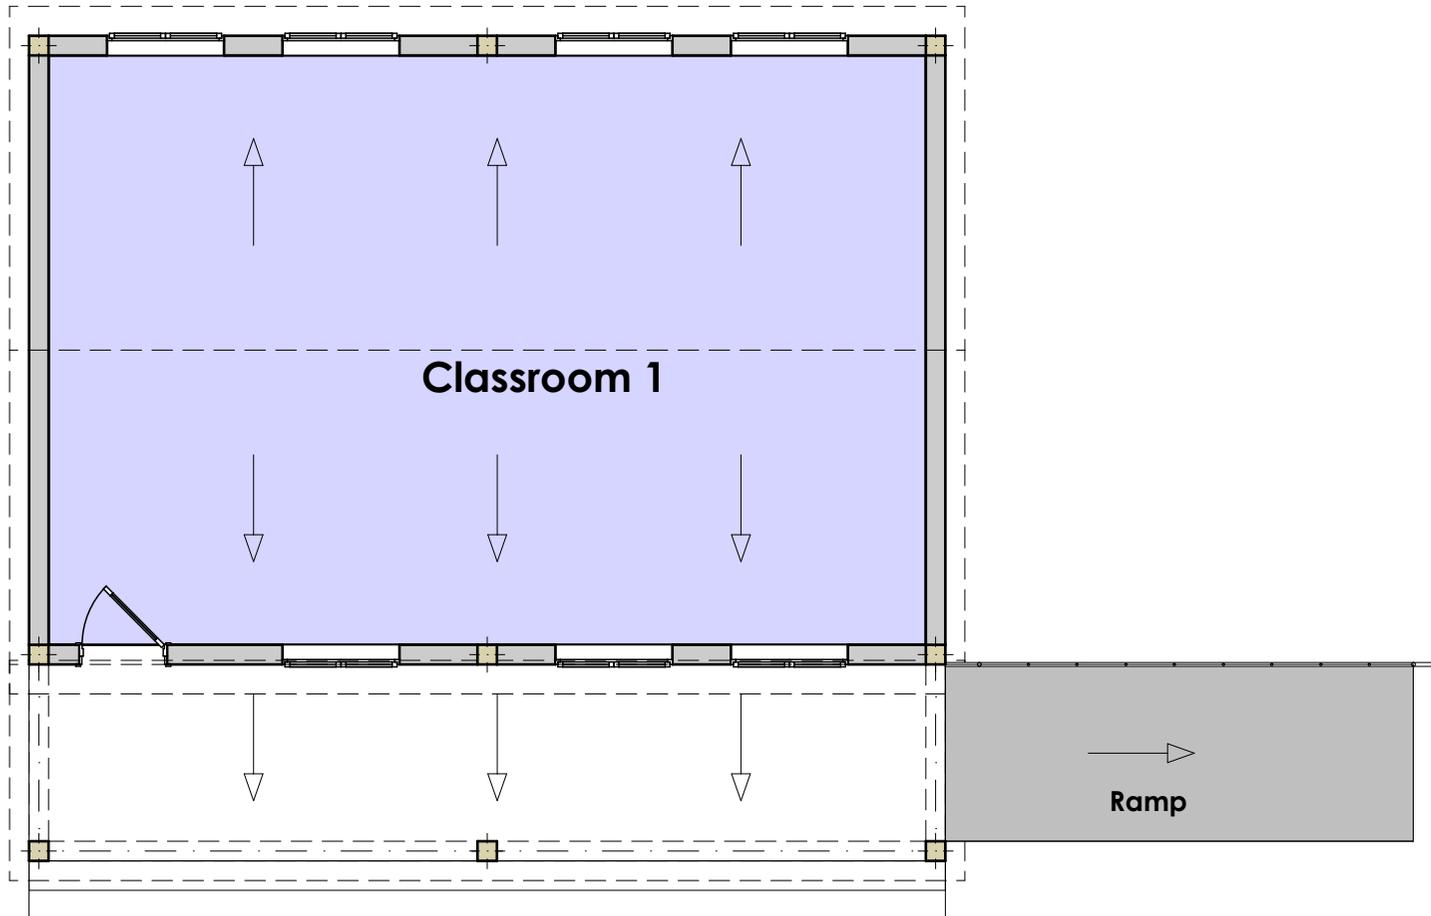

Roof Plan

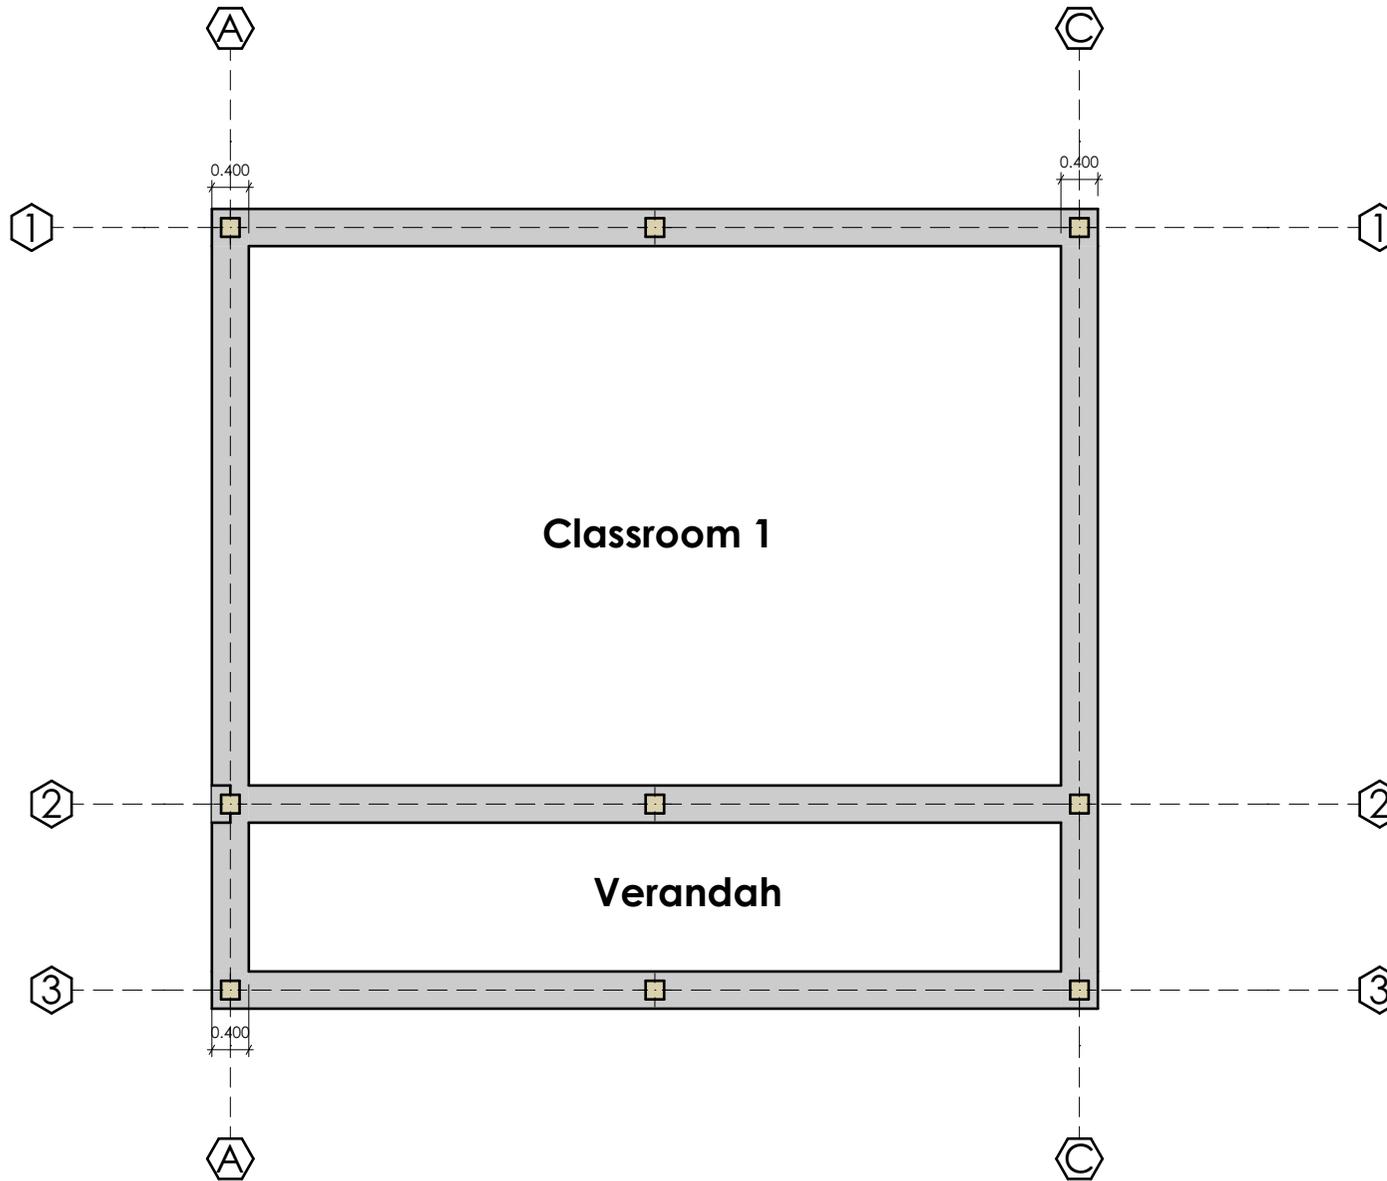

Foundation plan



Project Name:
GPE



Drawing By:

GPE Construction Eng

Checked By:

Kaise Abdi
Title: Construction TA.

Drawing Name:

EXTENSION OF
CLASSROOMS
IN TARGET SCHOOL.

Date : 22/Aug/2024

Scale : 1:100

Note:

All dimesnions
are in meter.



Project Name:
GPE



Drawing By:

GPE Construction Eng

Checked By:

Kaise Abdi
Title: Construction TA.


Drawing Name:
EXTENTION OF
CLASSROOMS
IN TARGET SCHOOL.

Date : 22/Aug/2024

Scale : 1:100

Note:

All dimesnions
are in meter.

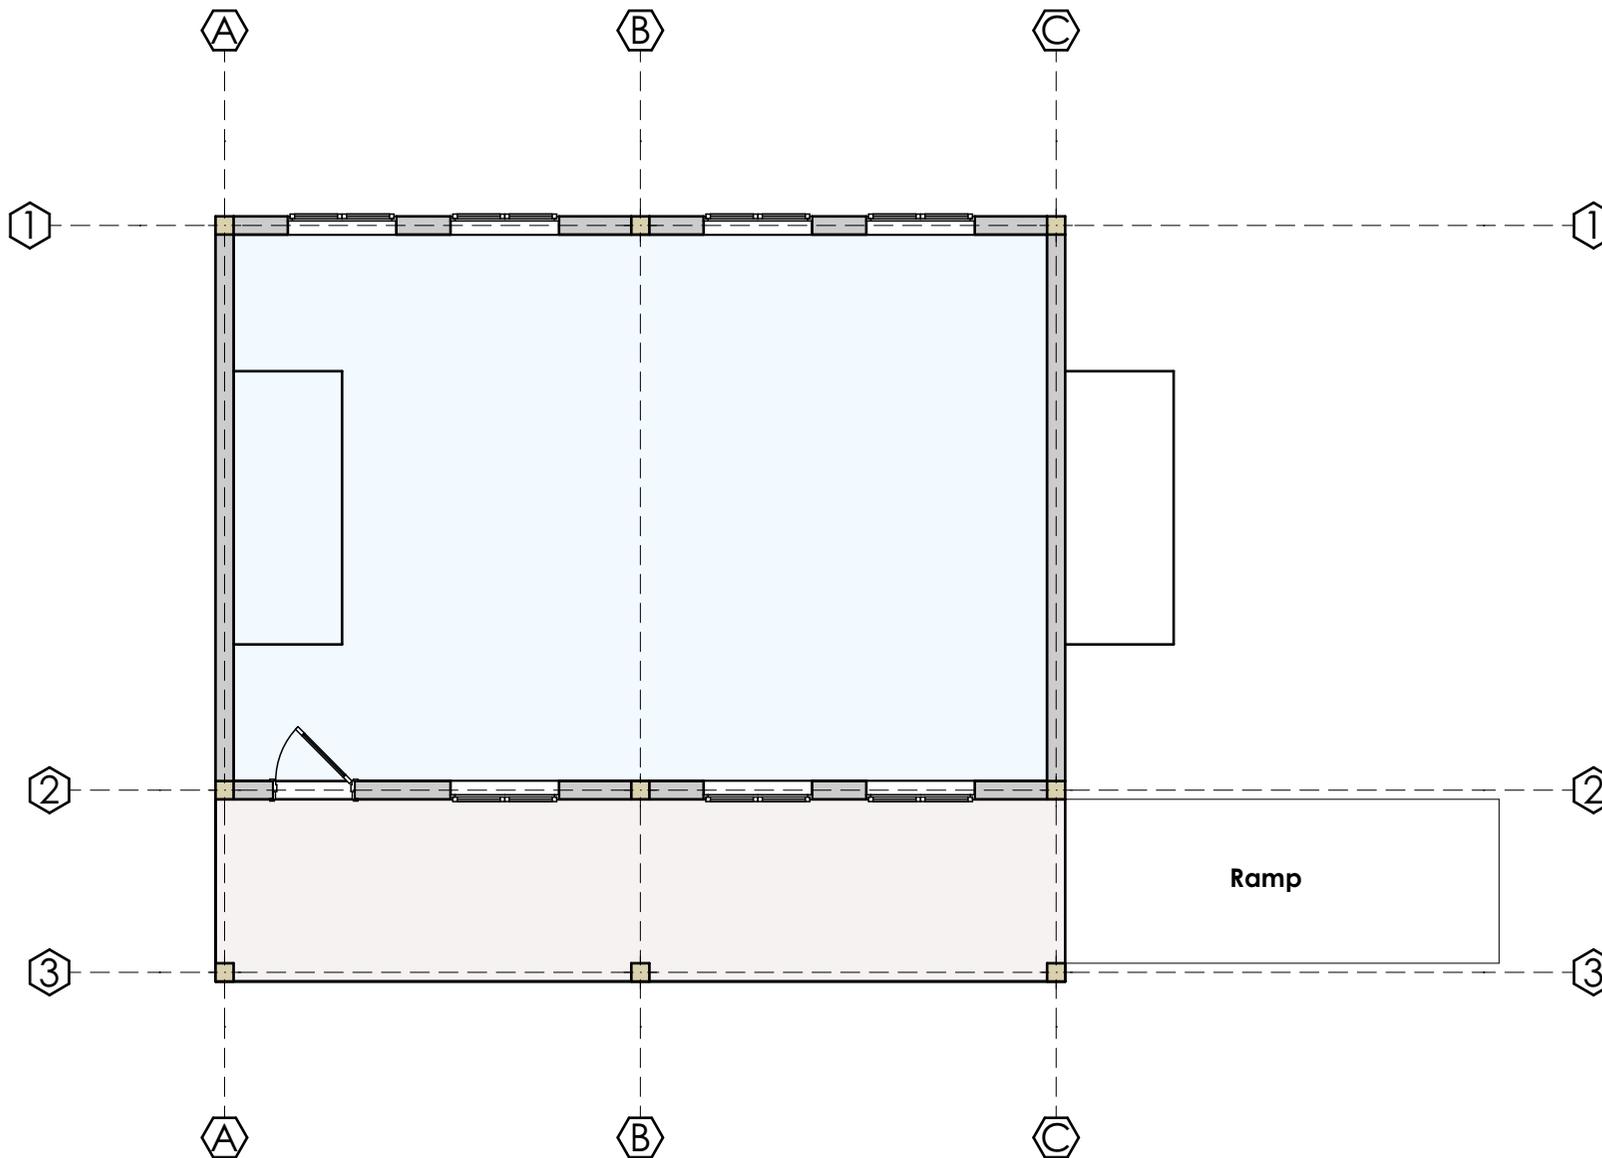

Footing Plan



Project Name:
GPE



Drawing By:

GPE Construction Eng

Checked By:

Kaise Abdi
Title: Construction TA.


Drawing Name:
EXTENTION OF
CLASSROOMS
IN TARGET SCHOOL.

Date : 22/Aug/2024

Scale : 1:100

Note:

All dimesnions
are in meter.

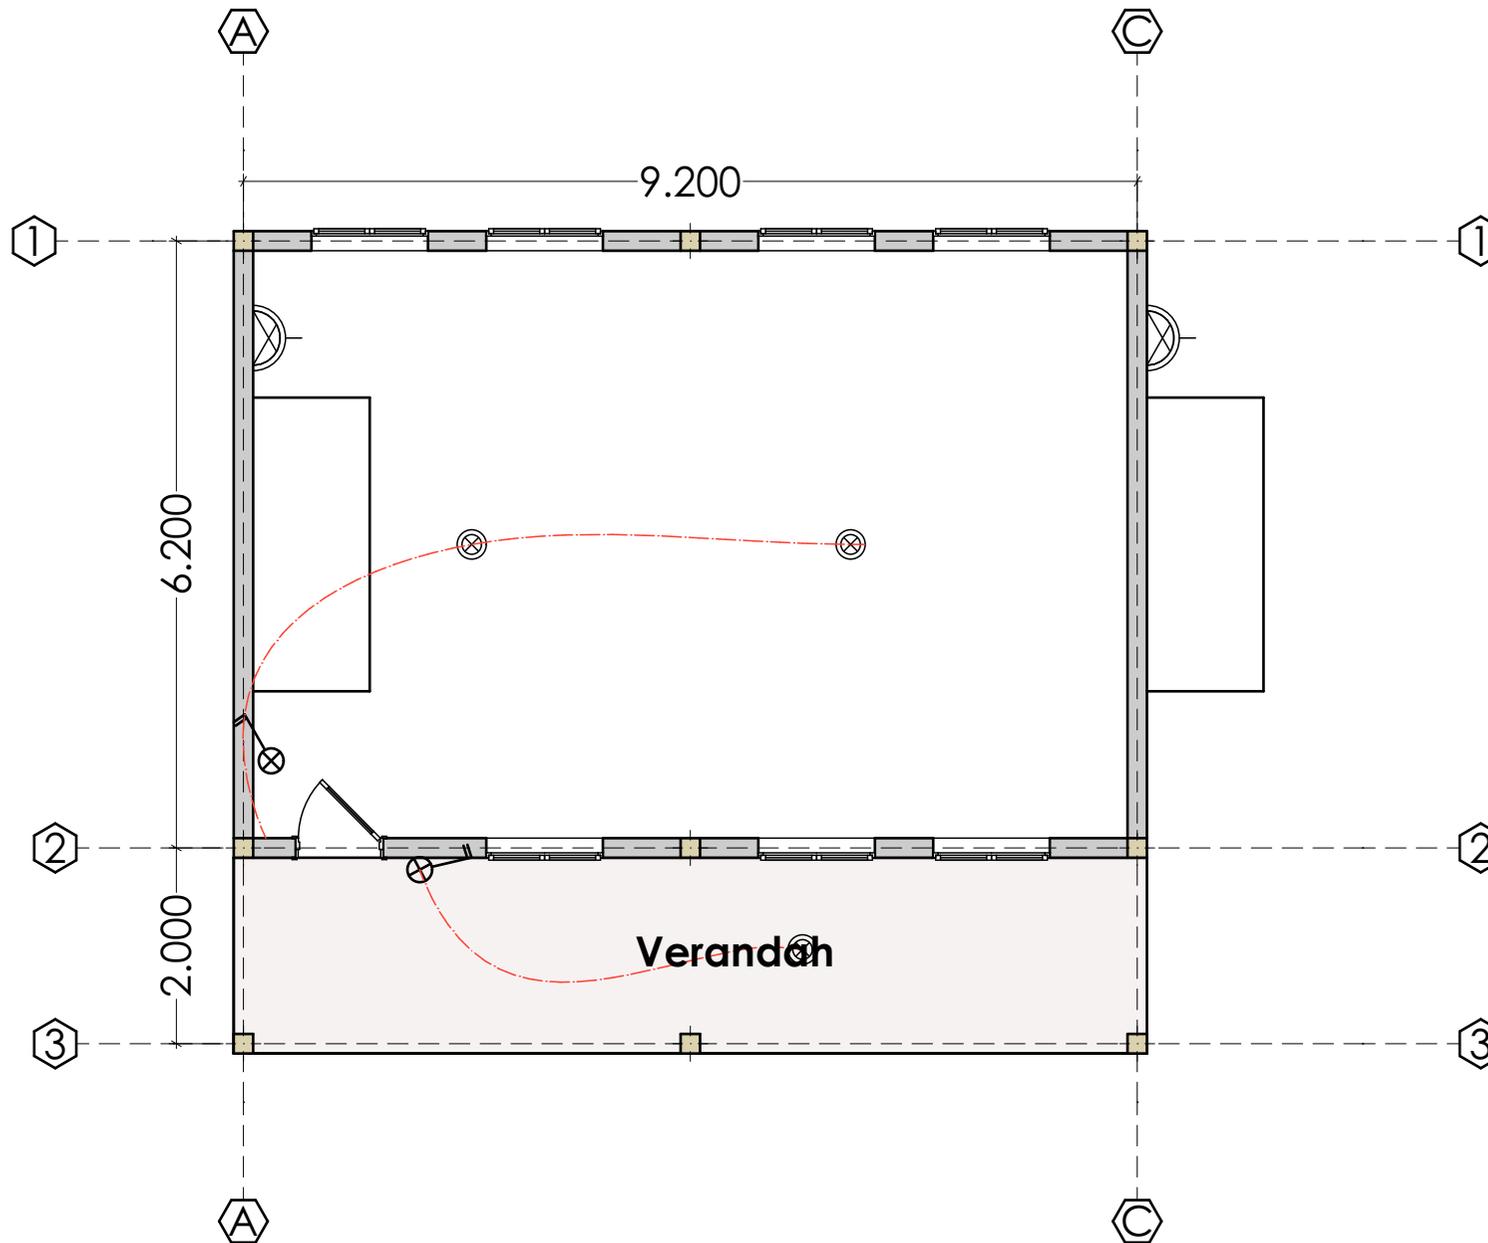

electrical Plan

Project Name:
GPE



Drawing By:

GPE Construction Eng

Checked By:
Kaise Abdi

Title: Construction TA.


Drawing Name:
EXTENSION OF
CLASSROOMS
IN TARGET SCHOOL.

Date : 22/Aug/2024

Scale : 1:100

Note:

All dimesnions
are in meter.

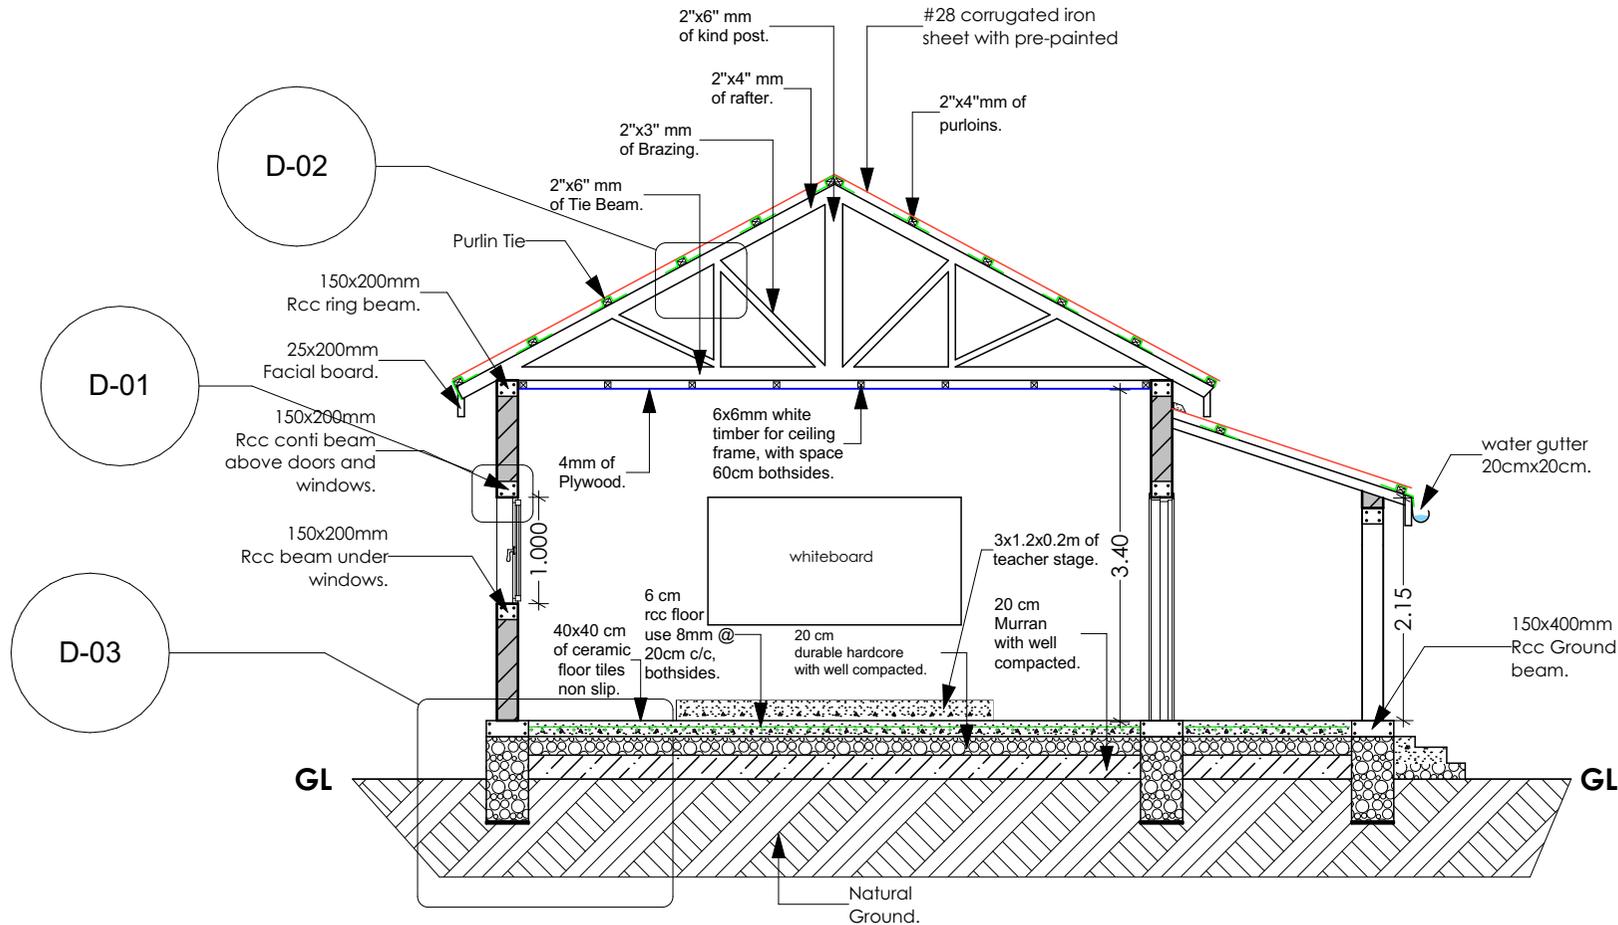

Section AA



Views



Project Name:
GPE



Drawing By:

GPE Construction Eng

Checked By:

Kaise Abdi
Title: Construction TA.

Drawing Name:


EXTENTION OF
CLASSROOMS
IN TARGET SCHOOL.

Date : 22/Aug/2024


Scale : 1:100

Note:


All dimesnions
are in meter.

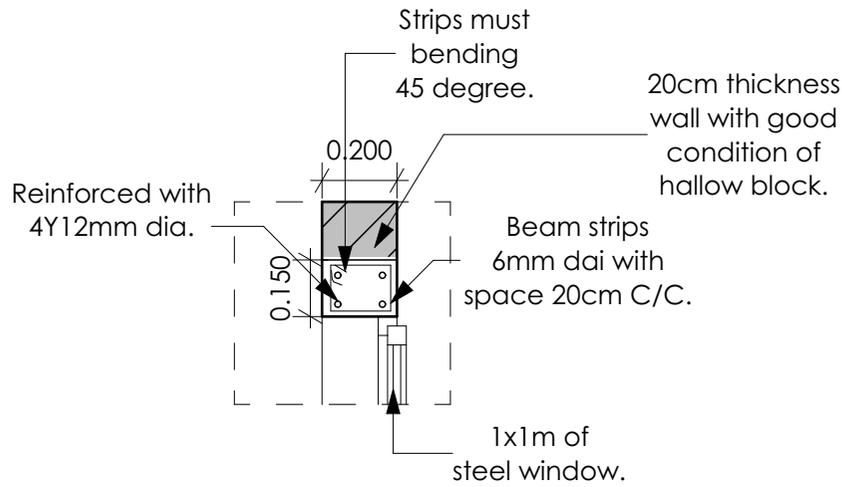


Details-01

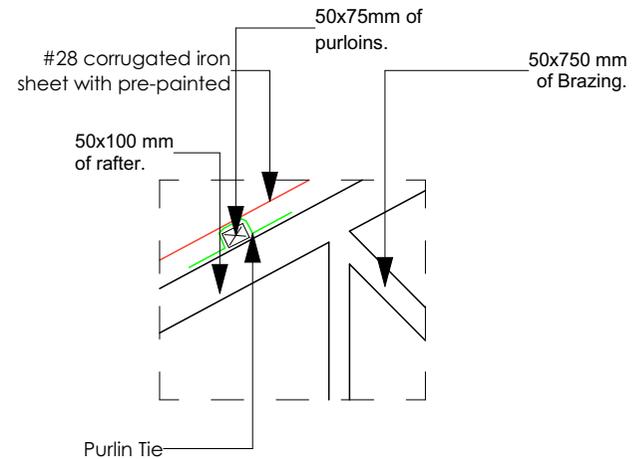

Details-02


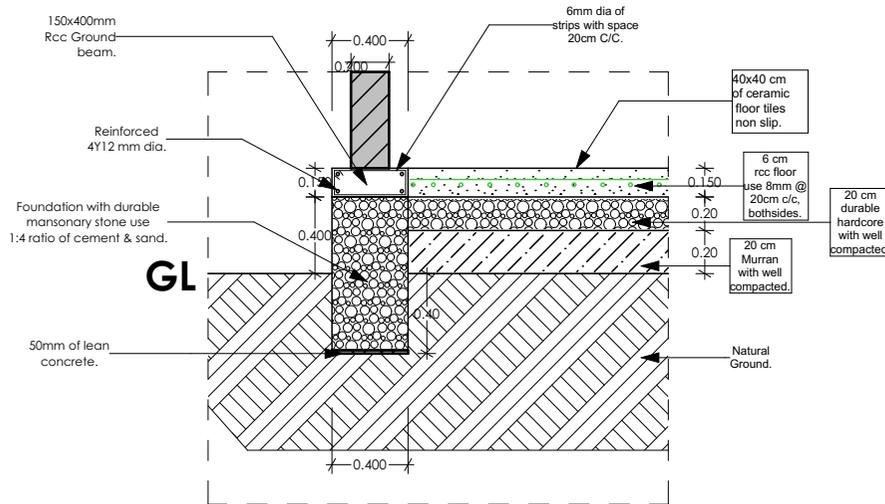


Details-03

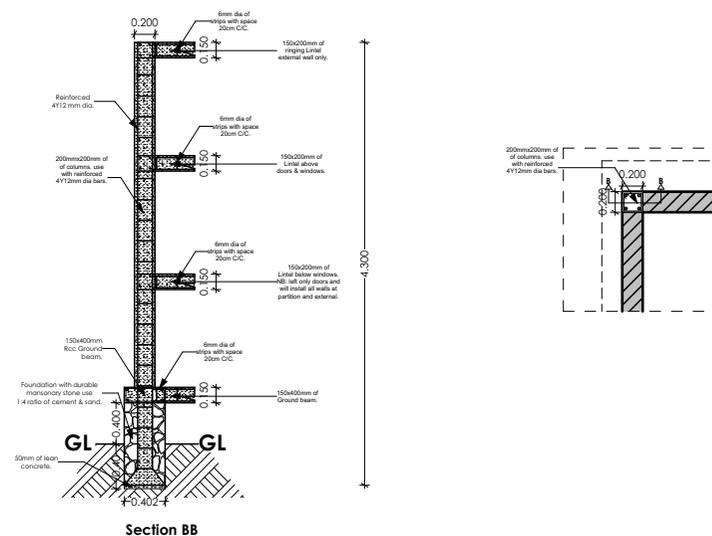

Detail-04

Key Legend Doors & Windows.

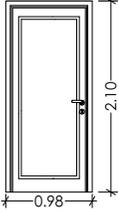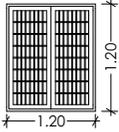Symbol of item	Description of item	Quantity
	Regular metallic/steel doors with dimension 1m wide & 2.1m height. see BOQ & Sample in Office SCI.	1 pcs
	2-leaf metallic/steel windows dimensions 1.2m x 1.2m at the back and front sides. see in BOQ and sample in SCI office.	7 Pcs

Key Legend electrical system

Symbol of item	Description of item	Quantity
	Lamp 40w bulb, with holder.	3 pcs
	2-gang 2-way switch screwfix	2 pcs
	2-gang socket screwfix Socket White.	1 pcs
	Circuit Breaker Panel Garage-4 way-63A.	1 pcs
	2.5mm thicknes of electrical wiring.	1.0 Rolls
	electrical junction box screwfix.	3Pcs
	Heavy Duty Round PVC Conduit 2m Black pipe under walls.	4Pcs



Project Name:
GPE



Drawing By:

GPE Construction Eng

Checked By:

Kaise Abdi
Title: Construction TA.

Drawing Name:


EXTENTION OF
CLASSROOMS
IN TARGET SCHOOL.

Date : 22/Aug/2024

Scale : 1:100

Note:

All dimesnions
are in meter.

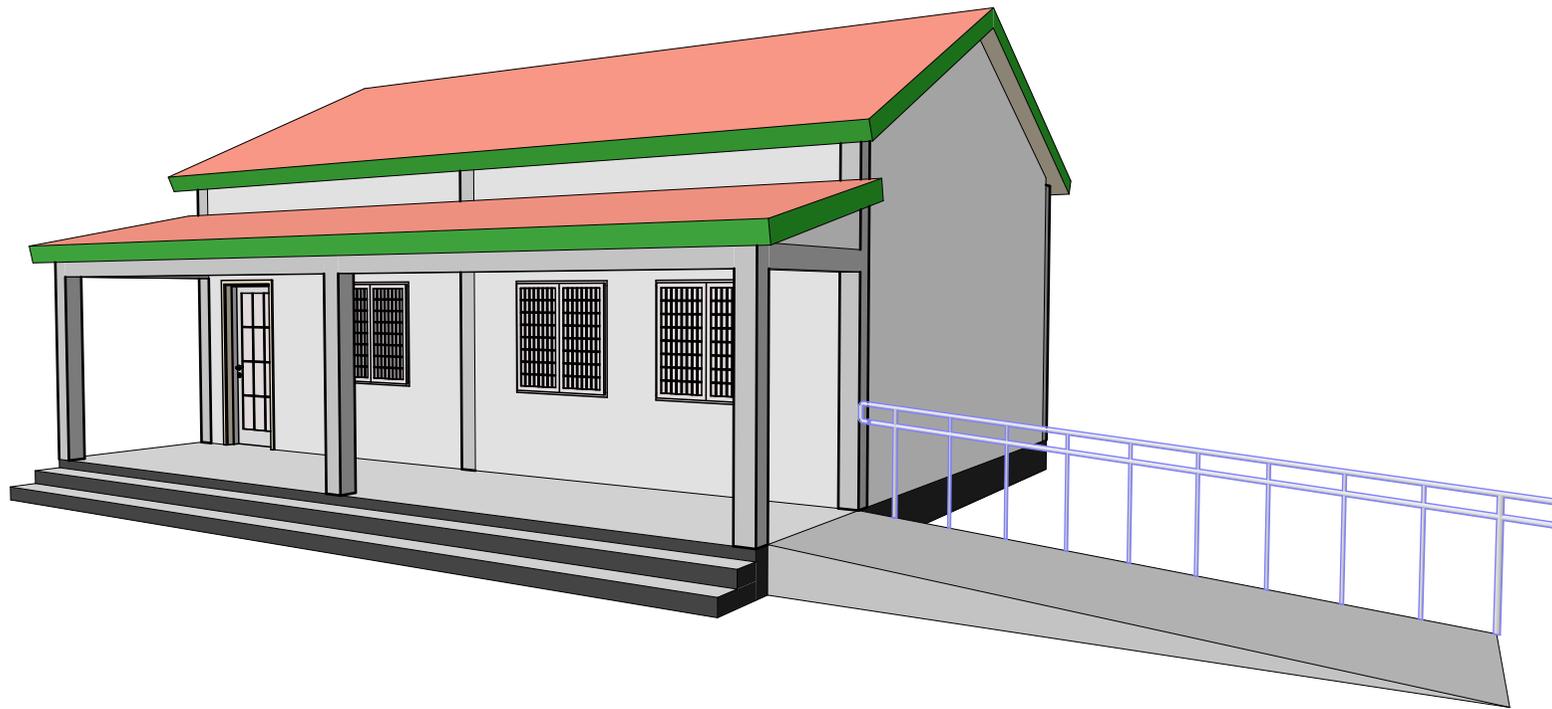

Additional Clasroom.



Project Name:
GPE



Drawing By:

GPE Construction Eng

Checked By:

Kaise Abdi

Title: Construction TA.

Drawing Name:

EXTENTION OF
CLASSROOMS
IN TARGET SCHOOL.

Date : 22/Aug/2024

Scale : 1:100

Note:

All dimesnions
are in meter.