



Project Name:
GPE



Drawing By:

GPE Construction Eng.

Checked By:

Kaise Abdi

Title: Construction TA.

Drawing Name:


Construction of
ECE Center in
SL Area.

Date : 22/Aug/2024


Scale : 1:100

Note:

All dimensons
are in meter.

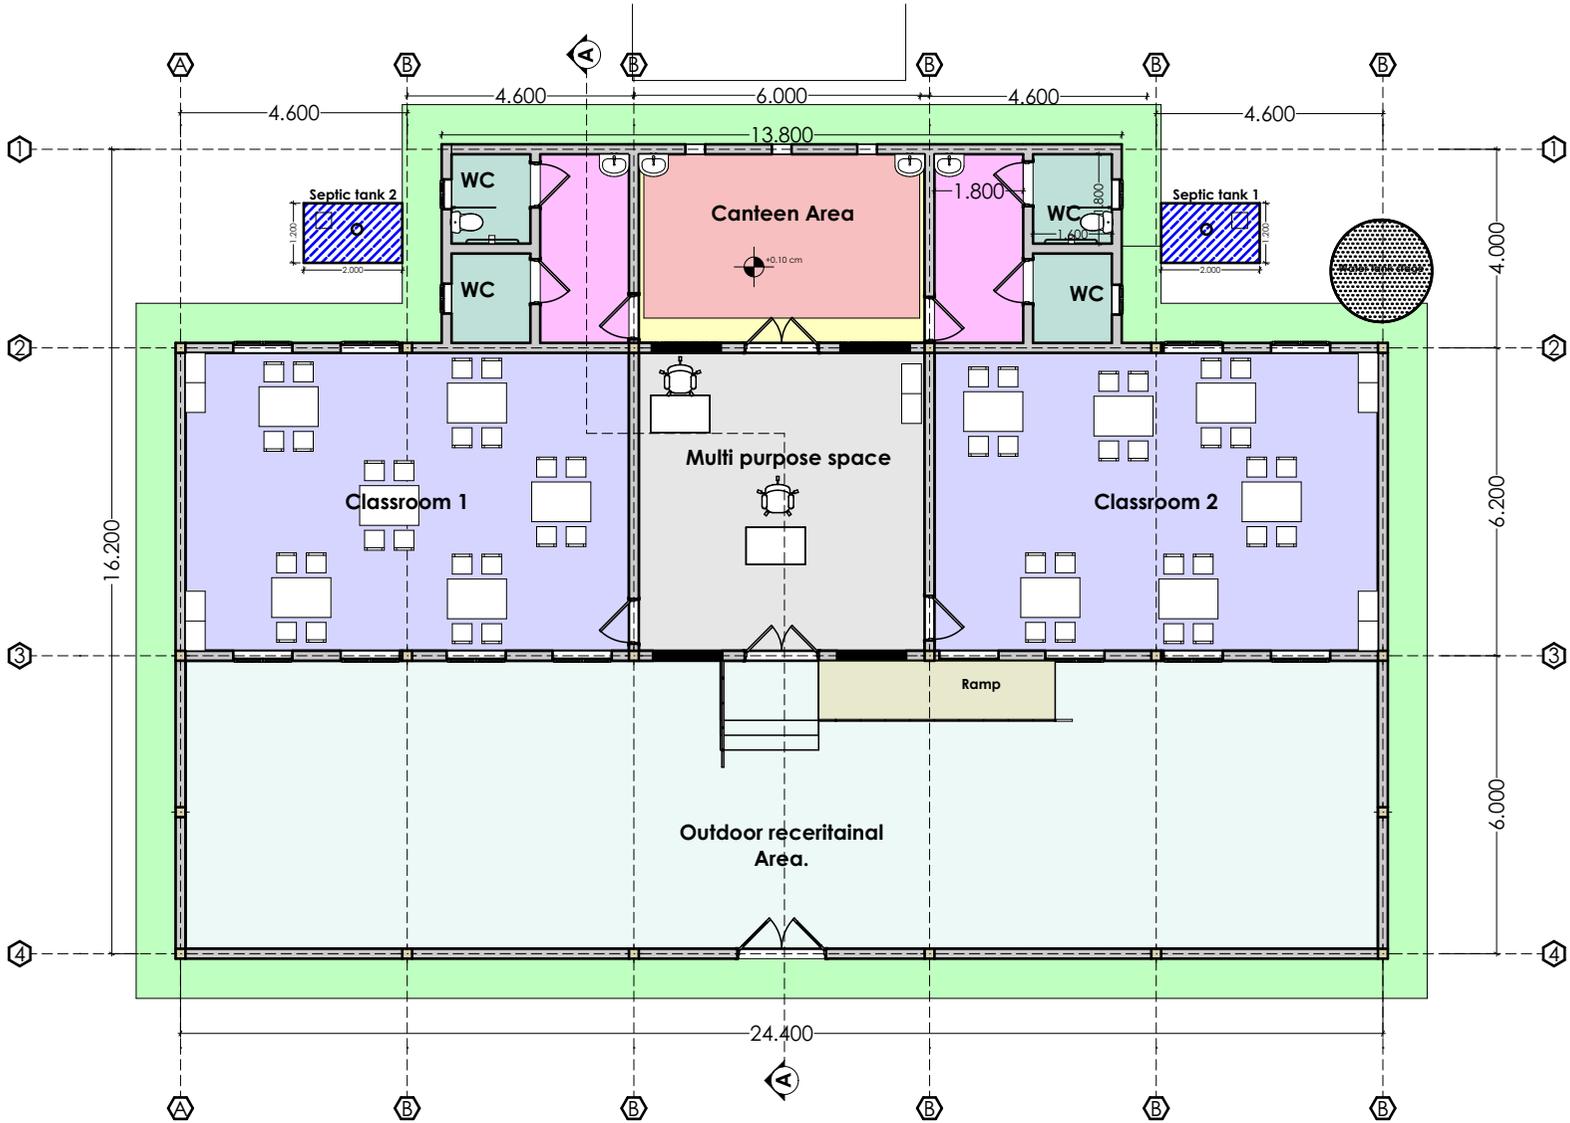

Plan View

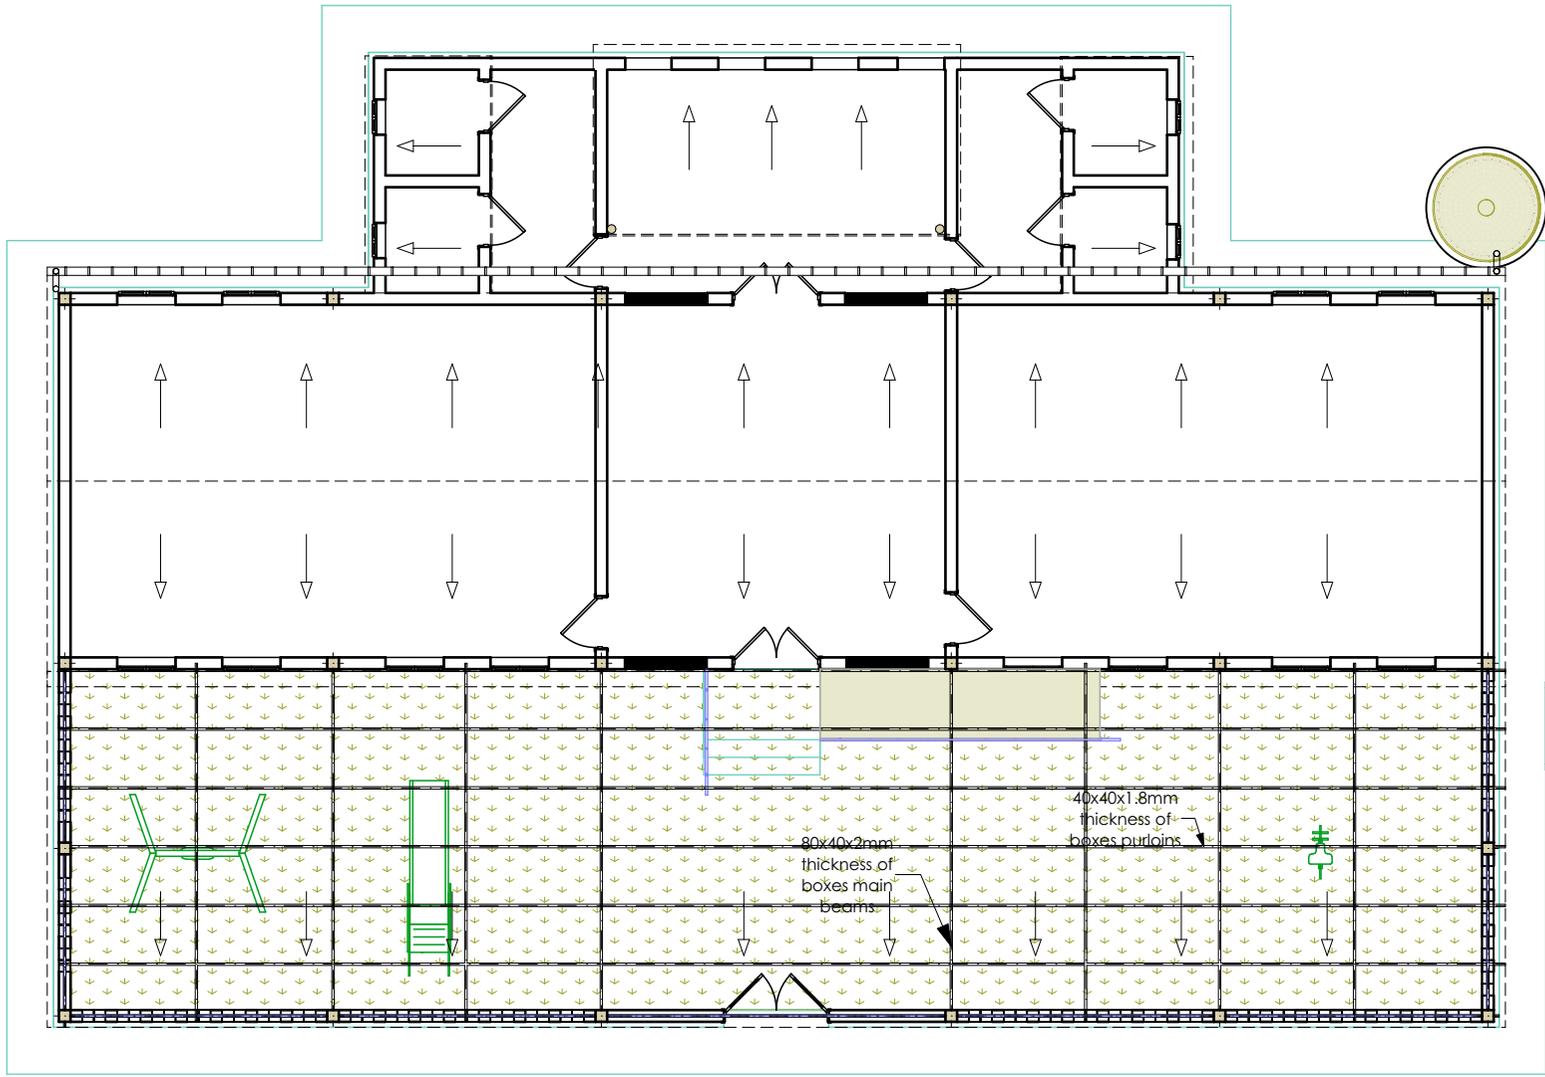

Roof Plan



Project Name:
GPE



Drawing By:
GPE Construction Eng.


Checked By:
Kaise Abdi
Title: Construction TA.

Drawing Name:
Construction of
ECE Center in
SL Area.


Date : 22/Aug/2024

Scale : 1:100


Note:
All dimensons
are in meter.

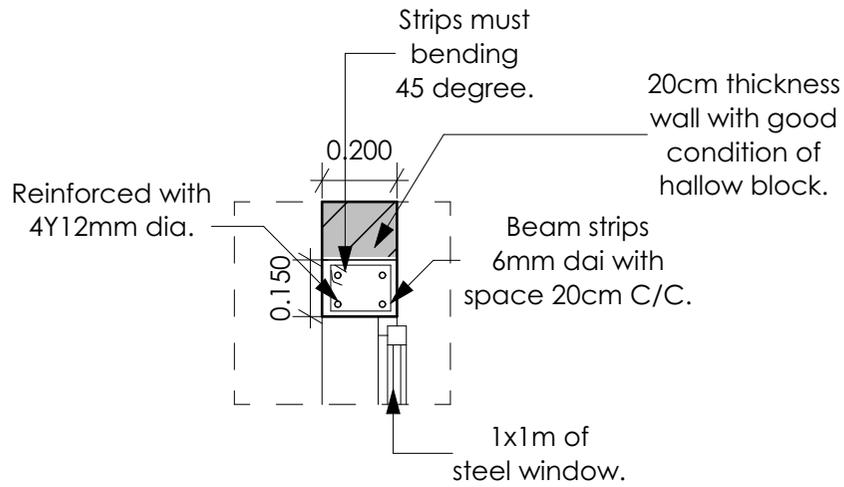


Details-01

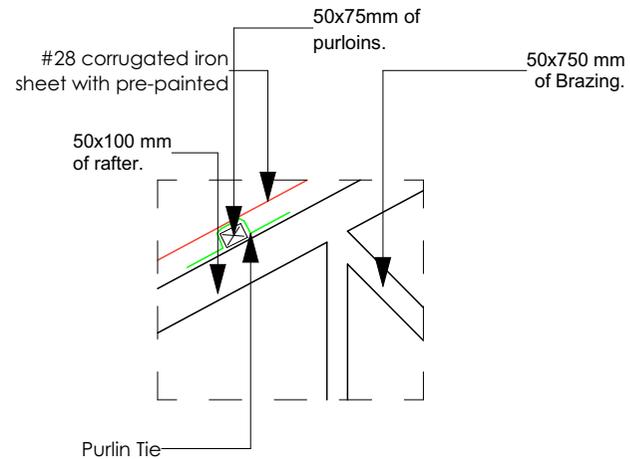

Details-02

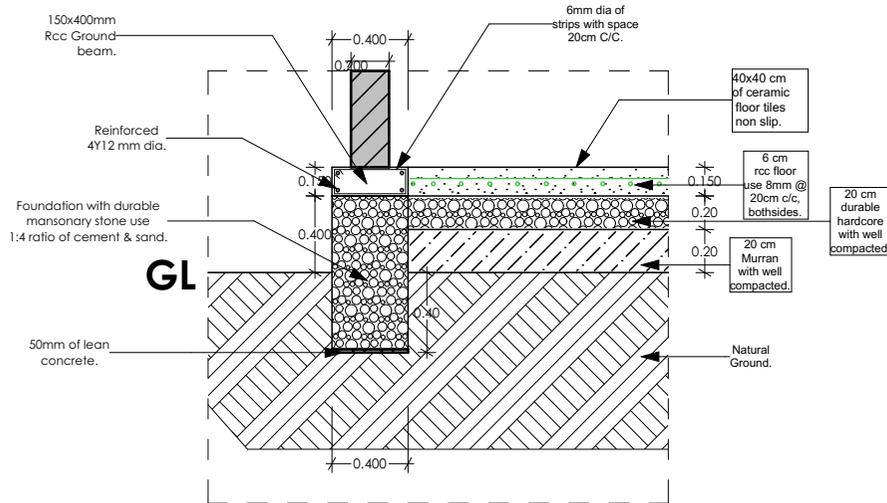

Details-03

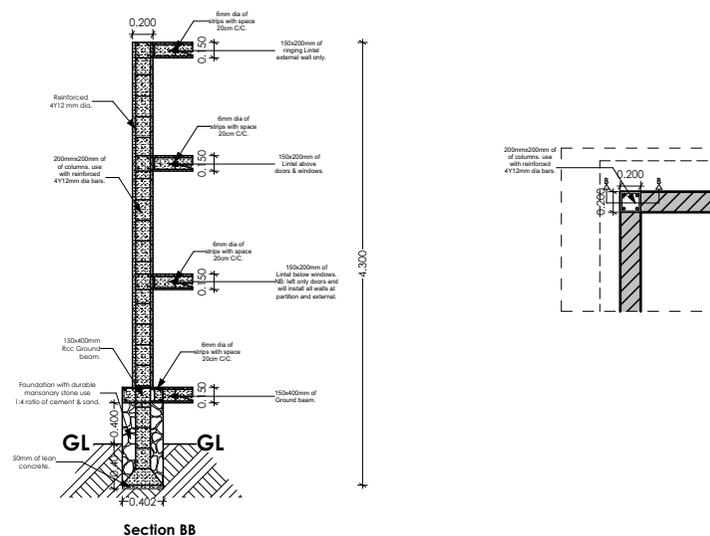

Detail-04



Project Name:
GPE



Drawing By:

GPE Construction Eng.

Checked By:

Kaise Abdi
Title: Construction TA.

Drawing Name:

Construction of
ECE Center in
SL Area.

Date : 22/Aug/2024

Scale : 1:100

Note:

All dimensnions
are in meter.



Project Name:
GPE



Drawing By:

GPE Construction Eng.

Checked By:

Kaise Abdi
Title: Construction TA.

Drawing Name:


Construction of
ECE Center in
SL Area.

Date : 22/Aug/2024


Scale : 1:100

Note:

All dimesnions
are in meter.

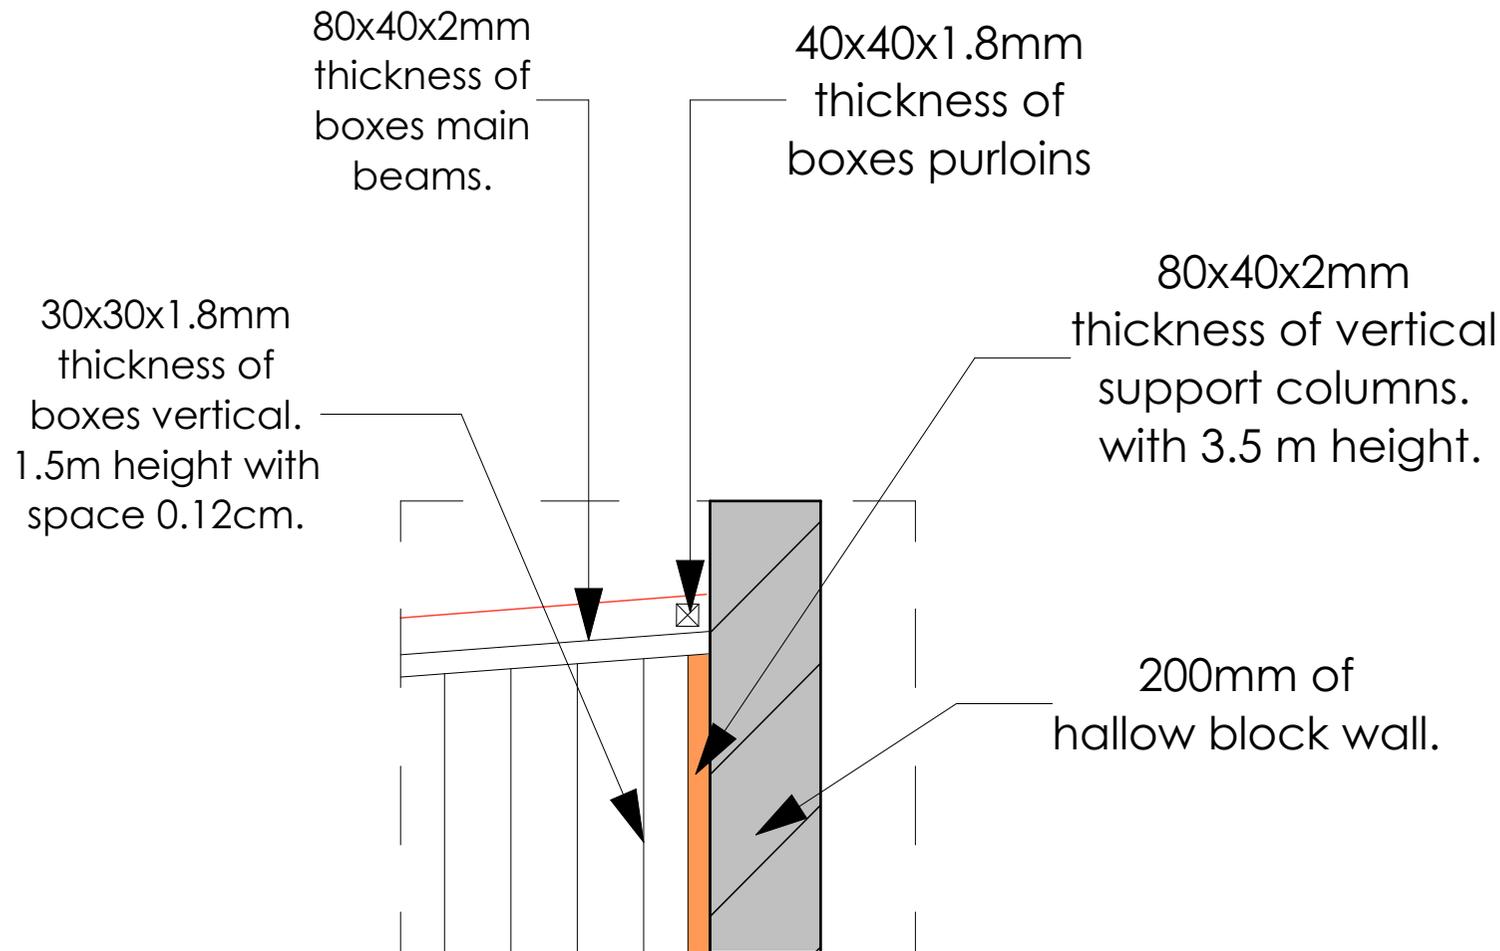

Details-05 (Connection of out door & Main build.)

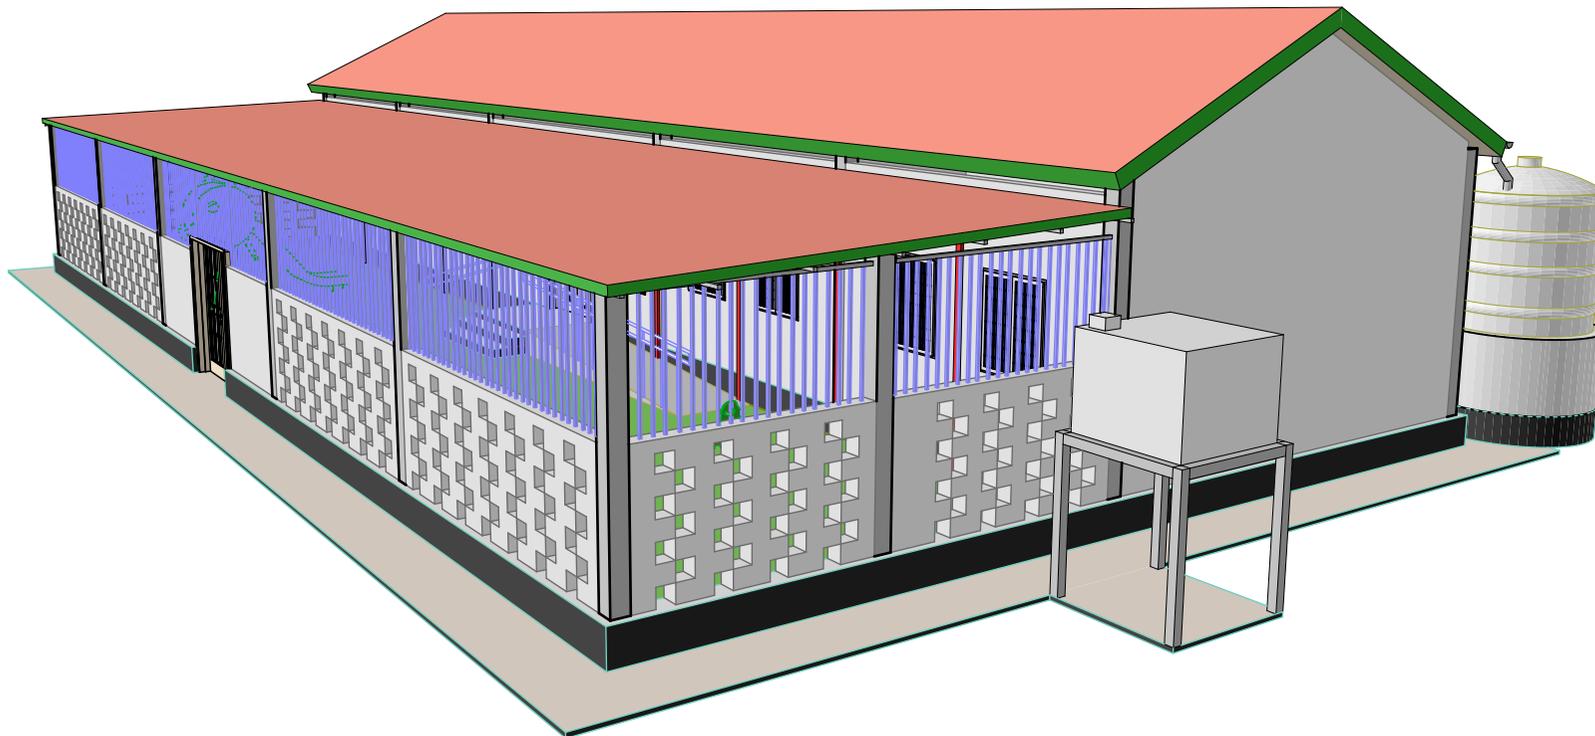

ECE Center



Project Name:
GPE



Drawing By:

GPE Construction Eng.

Checked By:

Kaise Abdi

Title: Construction TA.

Drawing Name:


Construction of
ECE Center in
SL Area.

Date : 22/Aug/2024

Scale : 1:100

Note:

All dimesnions
are in meter.

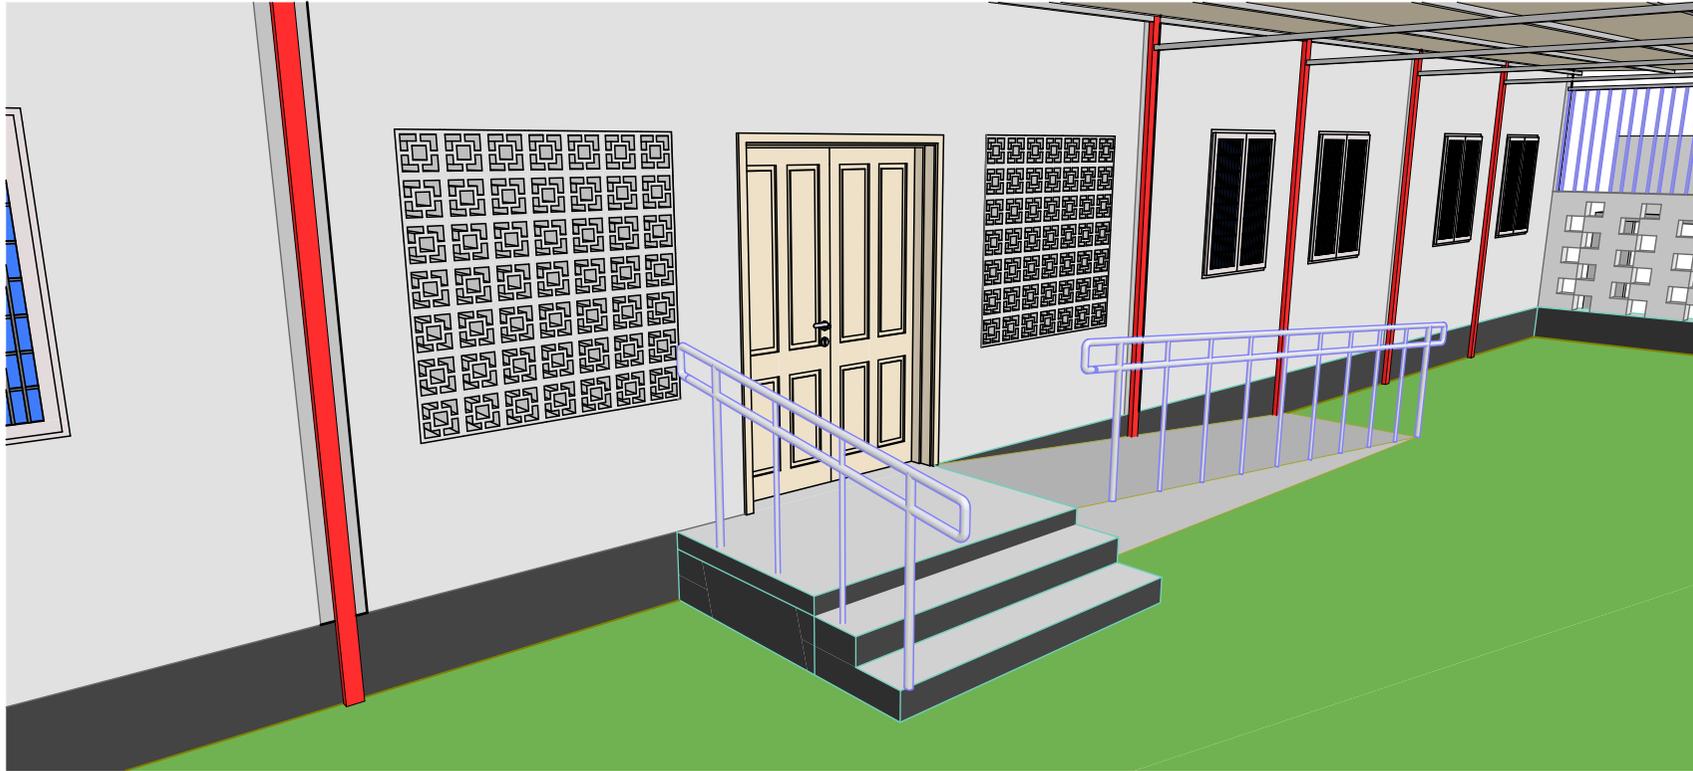

Inclusive design with good slope Ramp and Handrails



Project Name:
GPE



Drawing By:

GPE Construction Eng.

Checked By:

Kaise Abdi
Title: Construction TA.

Drawing Name:

Construction of
ECE Center in
SL Area.

Date : 22/Aug/2024

Scale : 1:100

Note:

All dimesnions
are in meter.



Project Name:
GPE



Drawing By:

GPE Construction Eng.

Checked By:

Kaise Abdi
Title: Construction TA.

Drawing Name:


Construction of
ECE Center in
SL Area.

Date : 22/Aug/2024

Scale : 1:100

Note:

All dimesnions
are in meter.

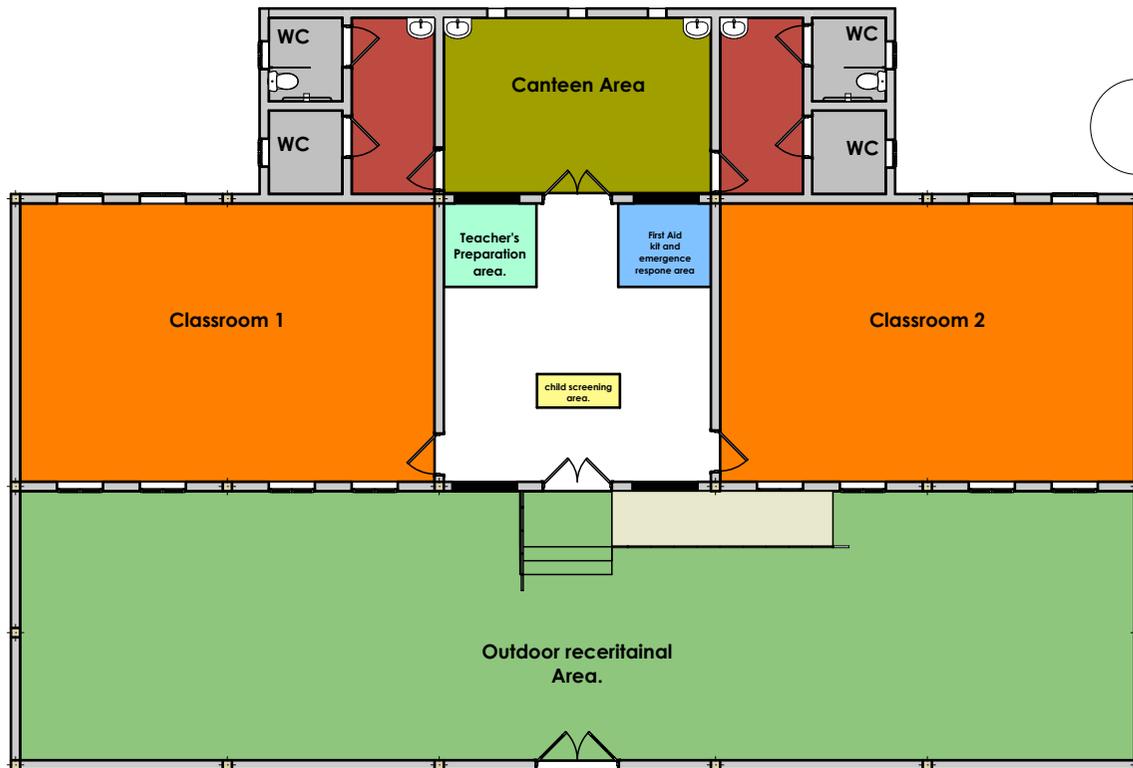

key legend

- Outdoor receritainal Area.
- Canteen Area
- Classroom 2
- WC
- Handwash area
- Teacher's Preparation area.
- First Aid kit and emergence response area
- child screening area.
- Passage between clasrooms.
- Access Ramps

Space Organizations



Project Name:
GPE



Drawing By:

GPE Construction Eng.

Checked By:

Kaise Abdi
Title: Construction TA.

Drawing Name:


Construction of
ECE Center in
SL Area.

Date : 22/Aug/2024

Scale : 1:100

Note:

All dimensnions
are in meter.

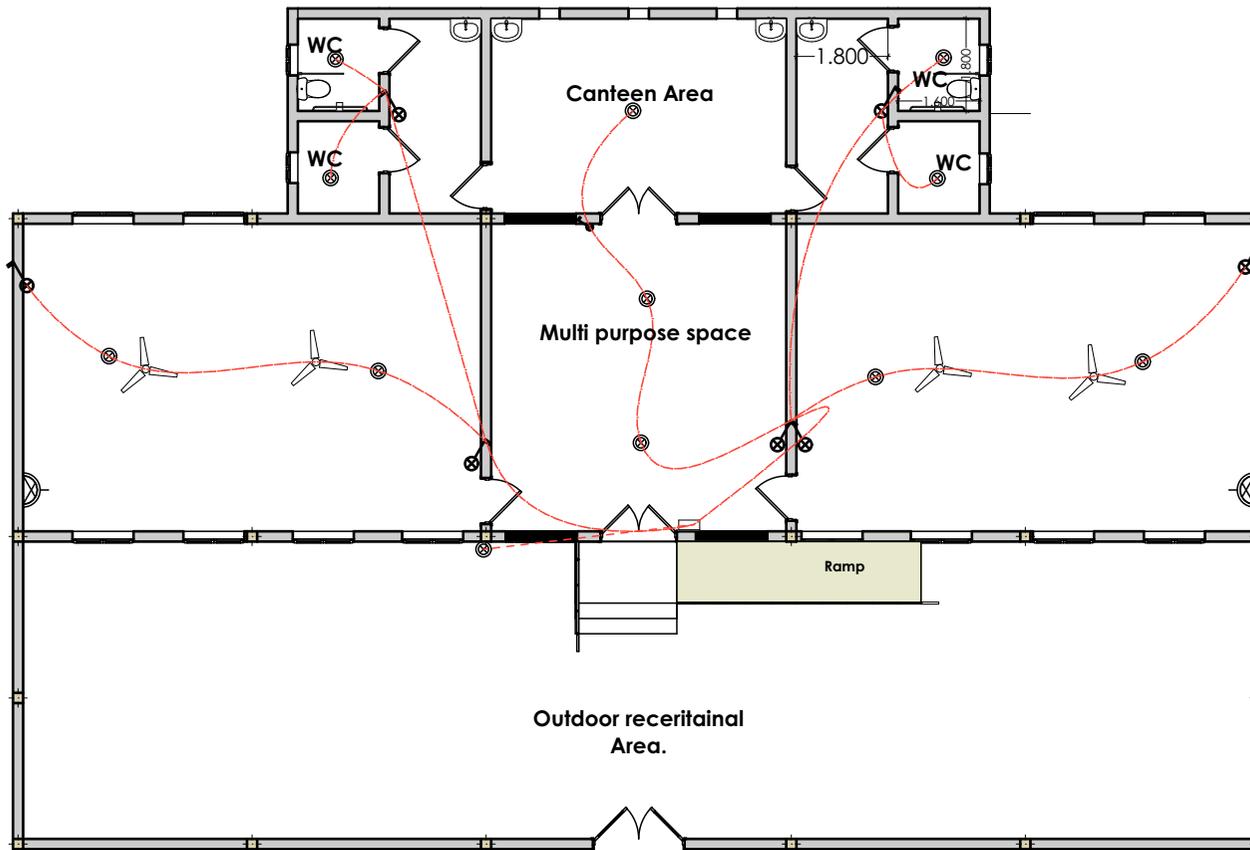

Key Legend

Symbol of item	Description of item	Quantity
	Lamp 40w bulb, with holder.	12 pcs
	2-gang 2-way switch screwfix	10 pcs
	2-gang socket screwfix Socket White.	4 pcs
	Circuit Breaker Panel Garage-4 way-63A.	1 pcs
	2.5mm thicknes of electrical wiring.	3.5 Rolls
	electrical junction box screwfix.	6 Pcs
	Heavy Duty Round PVC Conduit 2m Black pipe under walls.	11 Pcs
	Ceiling Fans	4 Pcs

Electrical plans

Project Name:
GPE



Drawing By:

GPE Construction Eng.

Checked By:

Kaise Abdi
Title: Construction TA.

Drawing Name:


Construction of
ECE Center in
SL Area.

Date : 22/Aug/2024

Scale : 1:100

Note:

All dimensnions
are in meter.

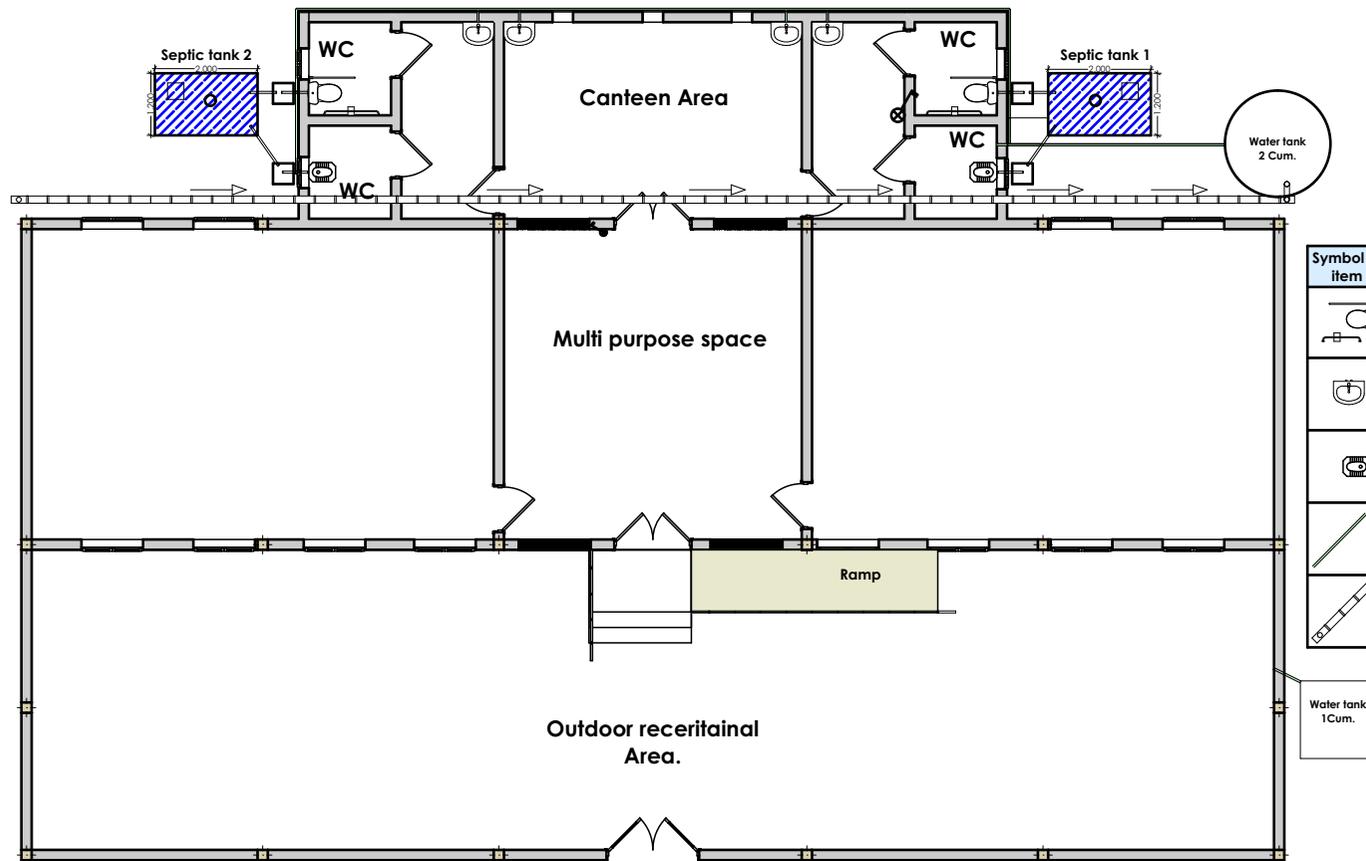

Key Legend

Symbol of item	Description of item	Quantity
	ceramic toilet seat for children standard	2 pcs
	ceramic hand wash seat for children standard	4 pcs
	Ceramic squat wc pan	2 pcs
	1/2 GI pipe including all necessary fittings.	Not exceeded 25 pcs
	Water gutter use with ironsheet with dimension of 15x15cm	25 M

Sewage and water system plan



Project Name:
GPE



Drawing By:

GPE Construction Eng.

Checked By:

Kaise Abdi
Title: Construction TA.

Drawing Name:


Construction of
ECE Center in
SL Area.

Date : 22/Aug/2024

Scale : 1:100

Note:

All dimensnions
are in meter.

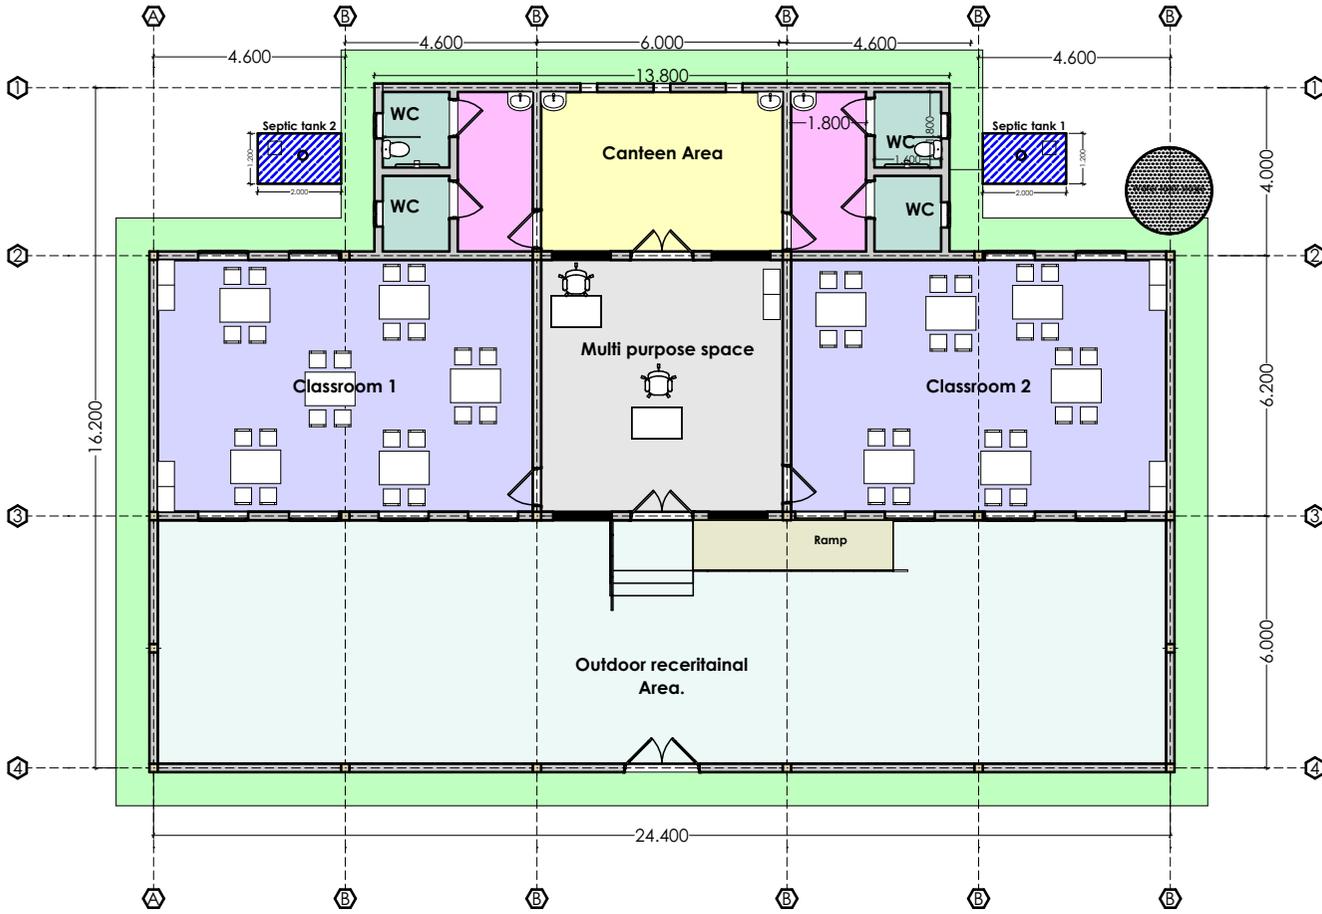


Door & window Plan View/table


Key Legend		
Symbol of item	Description of item	Quantity
	Main entrance doors for metal doors 1.2m wide and 2.1m high	2 pcs
	Imported wooden doors (made in Indonesia DWL 40MM 920X 2100MM)	2 pcs
	Metal door 0.90m wide and 2.1m high complete with frame	4 Pcs
	2-leaf aluminum with glass slide window size 1.2 m wide and 1.3m high with metal security mesh screen with x-beam.	14 Pcs
	2 leaf aluminum with glass slide window size 0.6 x 0.6m for all altrines back walls with locaty made metal security mesh	4 Pcs
	breeze block for ventilation to passage. the size is 1.4x1.4m bothsides, theckness of wall is 15cm.	4 Pcs



Forntside view

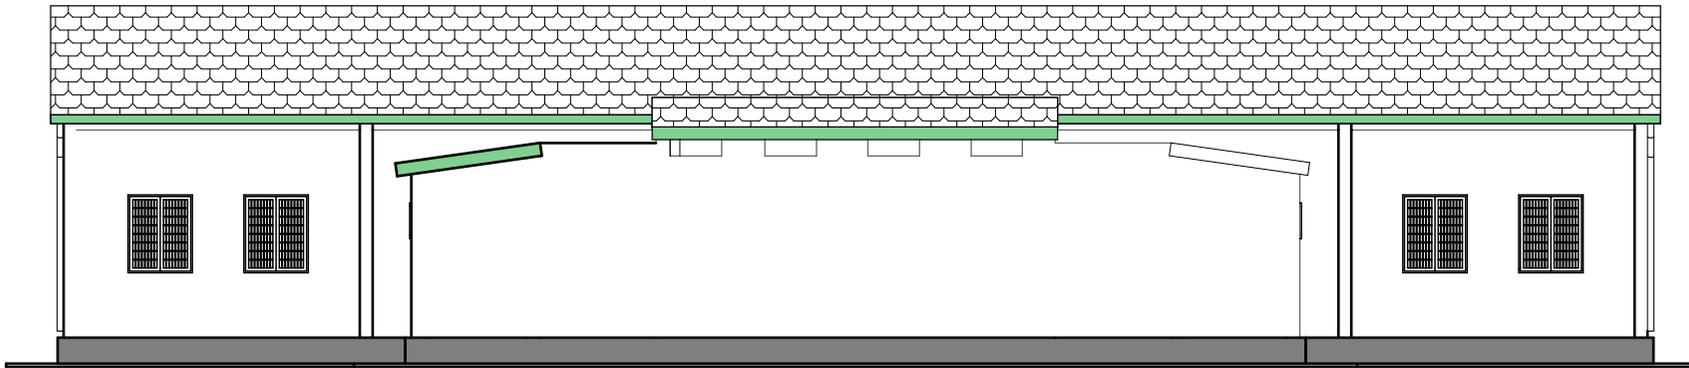

Backside view

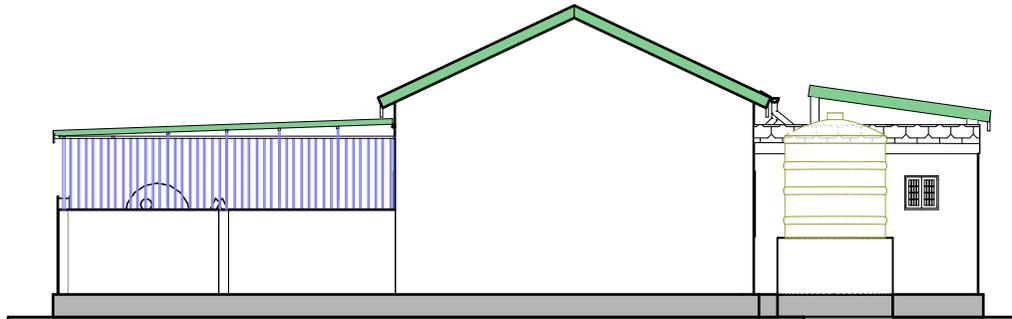

Side view



Project Name:
GPE



Drawing By:

GPE Construction Eng.

Checked By:

Kaise Abdi
Title: Construction TA.

Drawing Name:

Construction of
ECE Center in
SL Area.

Date : 22/Aug/2024

Scale : 1:100

Note:

All dimensnions
are in meter.