

Construction Access Ramp for disable people.

Wall plan



Project Name:
GPE



Drawing By:
GPE Construction Eng.


Checked By:
Kaise Abdi
Title: Construction TA.

Drawing Name:
Construction of
in Target Primary
schools.

Date : 22/Aug/2024

Scale : 1:100

Note:
All dimesnions
are in cm.

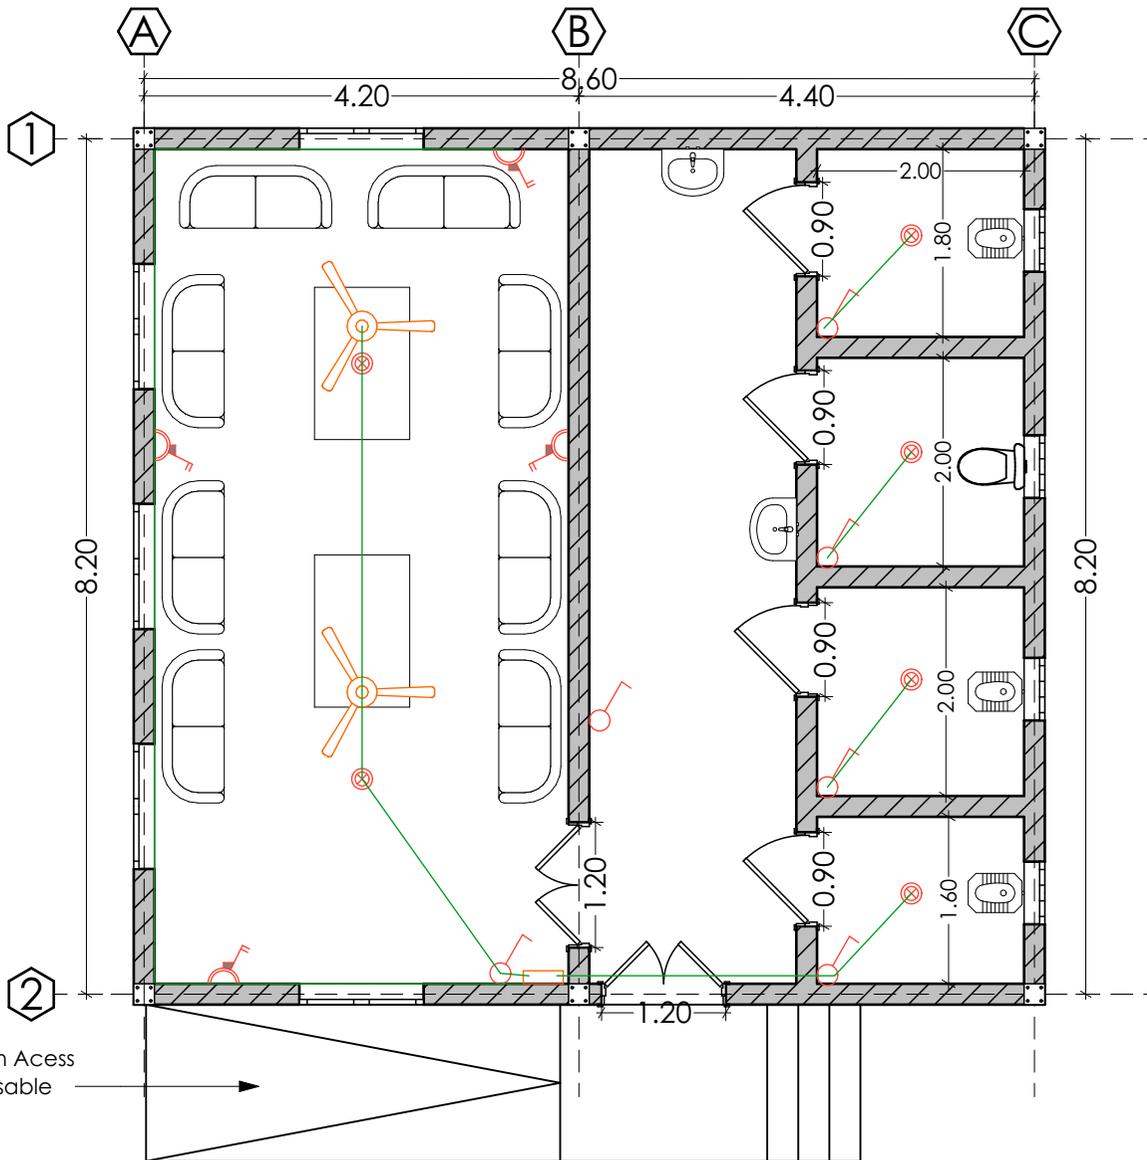

Furniture plan & Electricity



Project Name:
GPE



Drawing By:

GPE Construction Eng.

Checked By:

Kaise Abdi
Title: Construction TA.

Drawing Name:


Construction of
in Target Primary
schools.



Date : 22/Aug/2024

Scale : 1:100

Note:

All dimensons
are in cm.

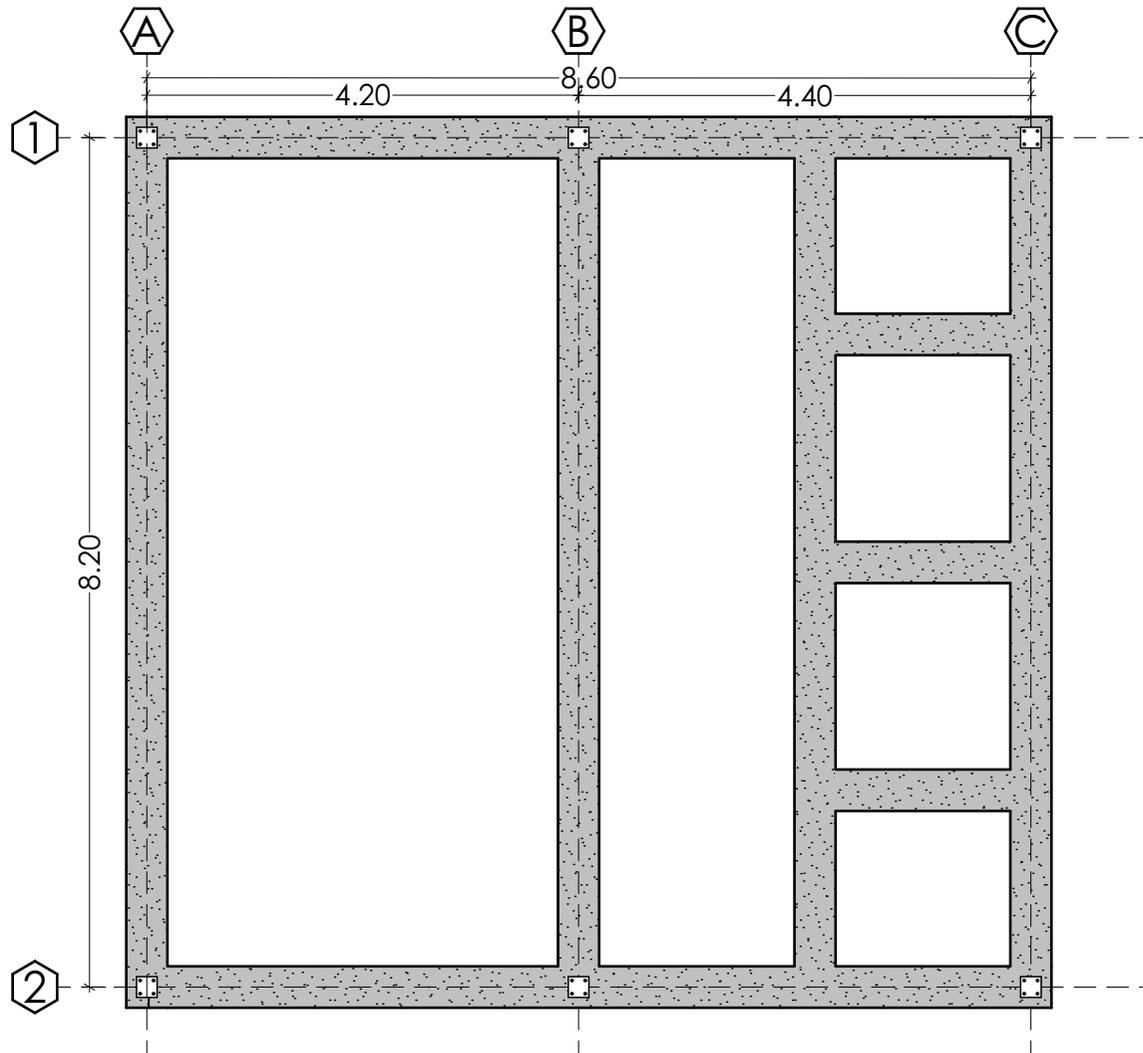

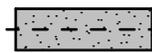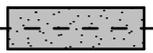 Rubble stone 40cm thickness.
  Excavation of foundation 40cm thickness.

Excavation/Foundation Plan



Project Name:
GPE



Drawing By:

GPE Construction Eng.

Checked By:

Kaise Abdi
Title: Construction TA.

Drawing Name:


Construction of
in Target Primary
schools.

Date : 22/Aug/2024

Scale : 1:100

Note:

All dimesnsions
are in cm.

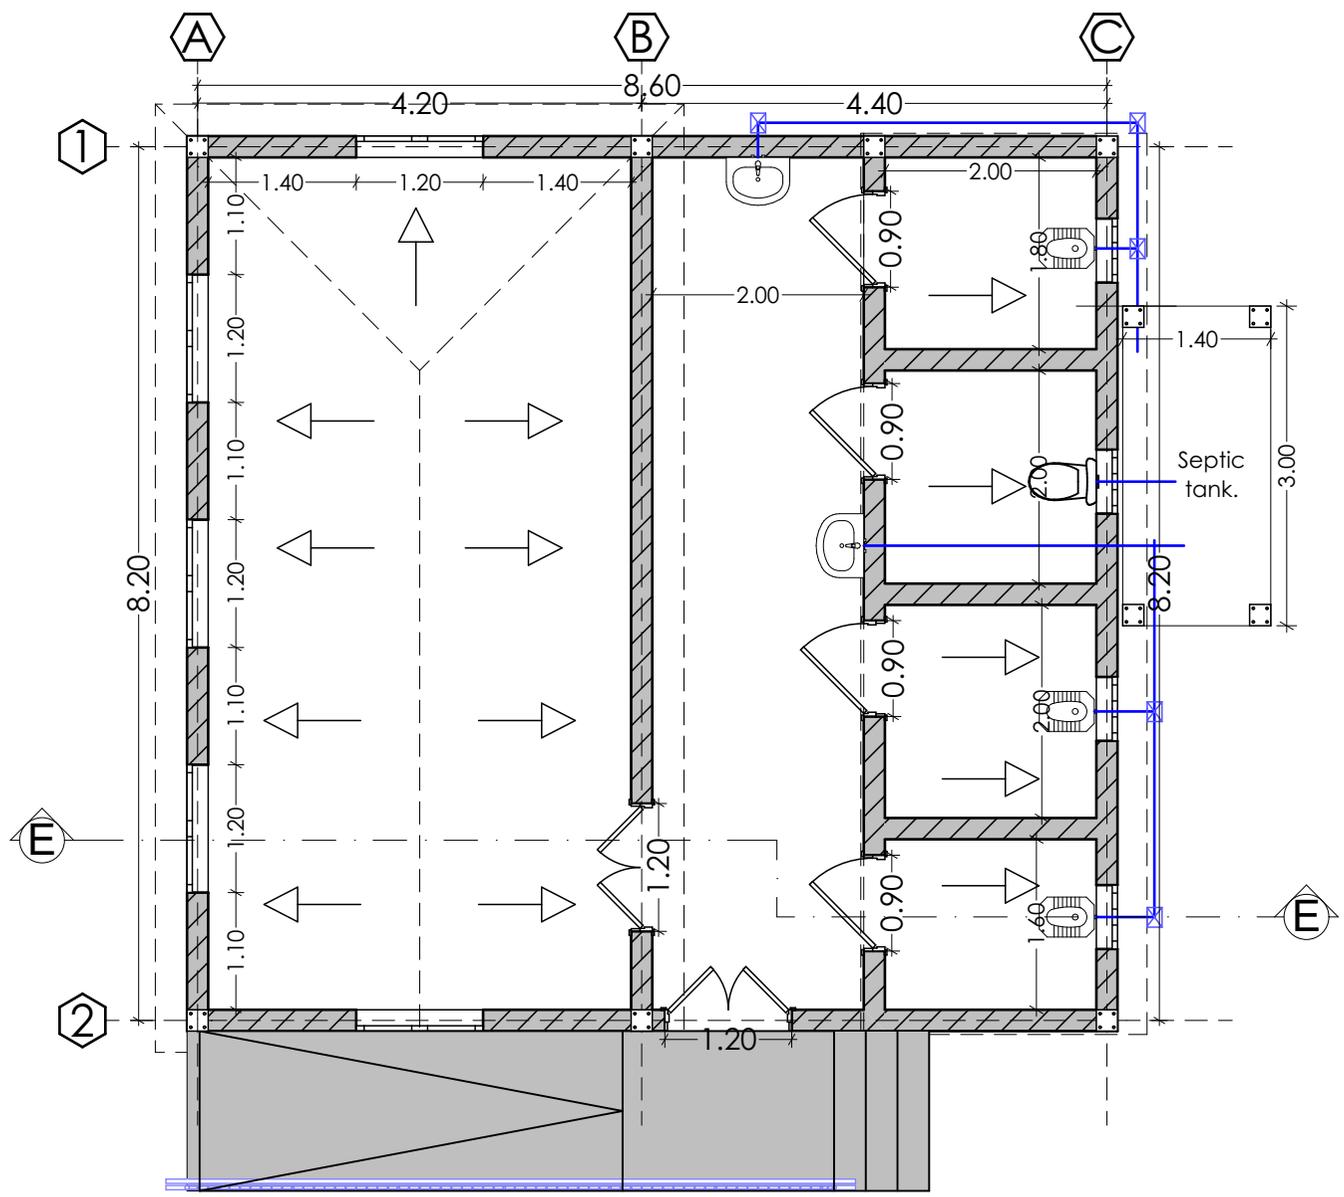

Roof plan & sewage system.



Project Name:
GPE



Drawing By:
GPE Construction Eng.

Checked By:
Kaise Abdi
Title: Construction TA.

Drawing Name:
Construction of
in Target Primary
schools.

Date : 22/Aug/2024

Scale : 1:100

Note:
All dimensons
are in cm.

Project Name:
GPE



Drawing By:

GPE Construction Eng.

Checked By:

Kaise Abdi
Title: Construction TA.

Drawing Name:


Construction of
in Target Primary
schools.

Date : 22/Aug/2024

Scale : 1:100

Note:

All dimensnions
are in cm.

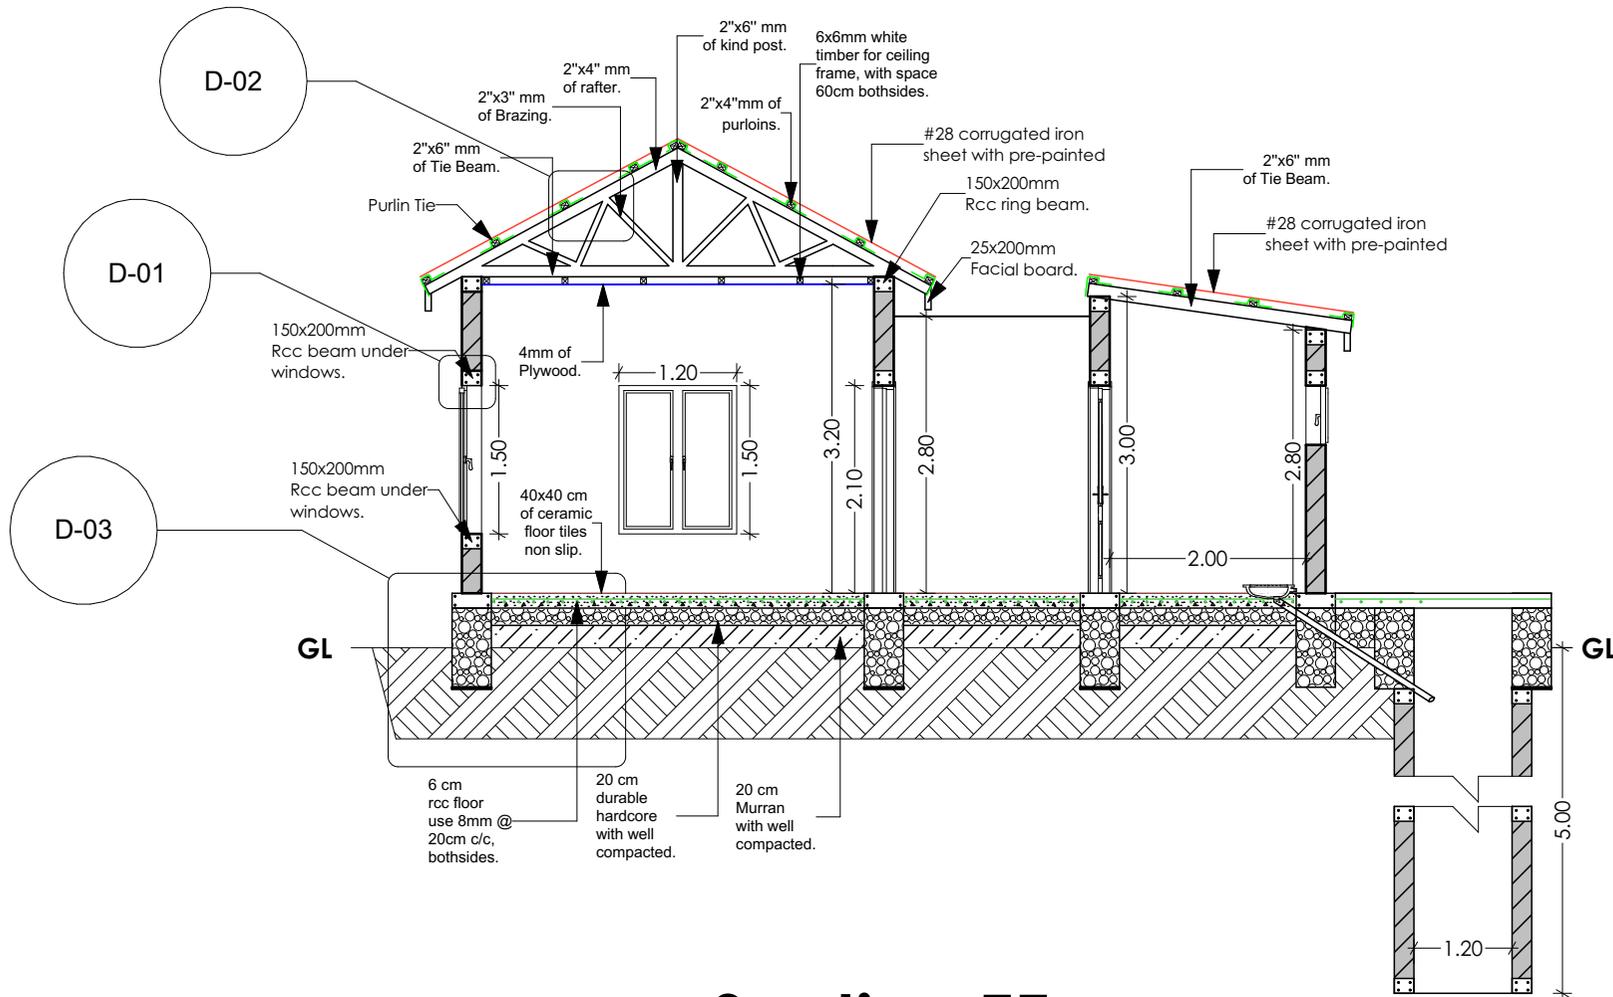

Section EE



Project Name:

GPE



Drawing By:

GPE Construction Eng.

Checked By:

Kaise Abdi

Title: Construction TA.

Drawing Name:


Construction of
in Target Primary
schools.

Date : 22/Aug/2024


Scale : 1:100

Note:


All dimensnions
are in cm.

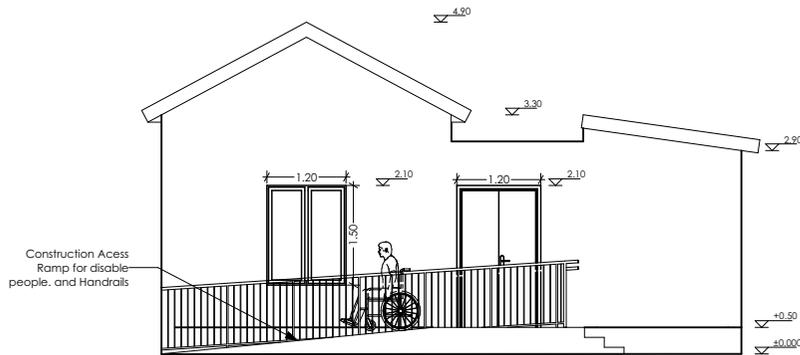


Fornt Elevation

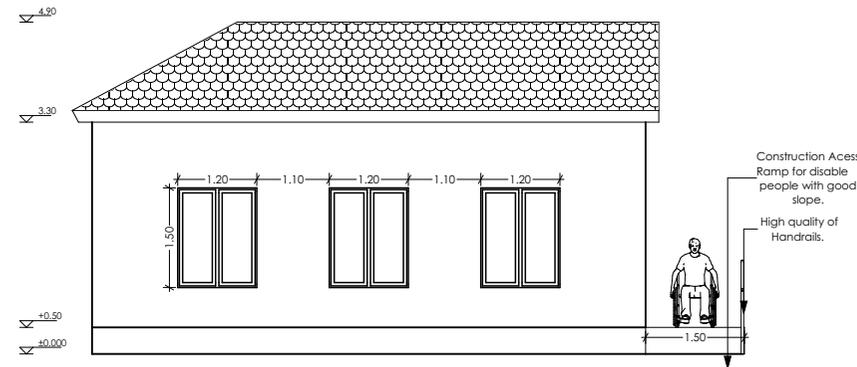

Left Elevation

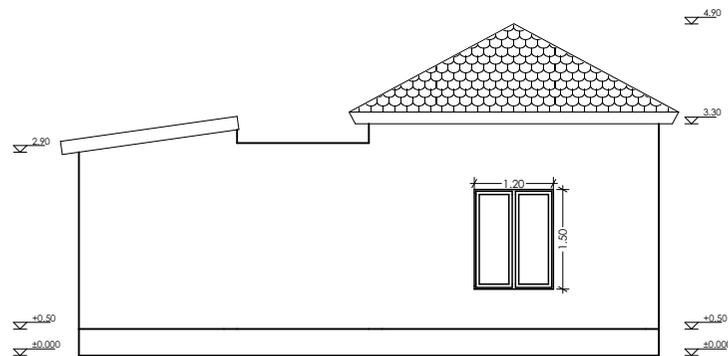

Back Elevation

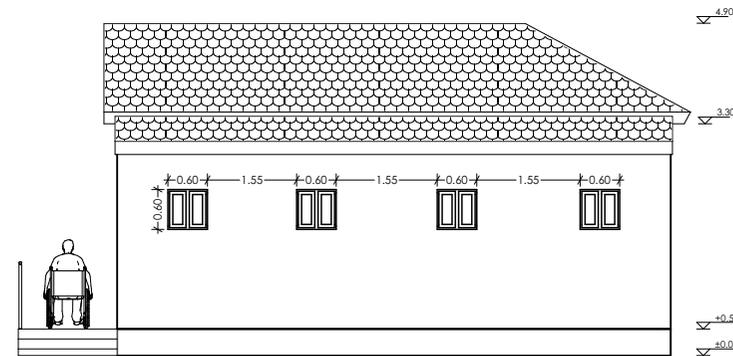

Right Elevation

Project Name:
GPE



Drawing By:

GPE Construction Eng.

Checked By:
Kaïse Abdi

Title: Construction TA.

Drawing Name:


Construction of
in Target Primary
schools.

Date : 22/Aug/2024

Scale : 1:100


Note:

All dimensnions
are in cm.

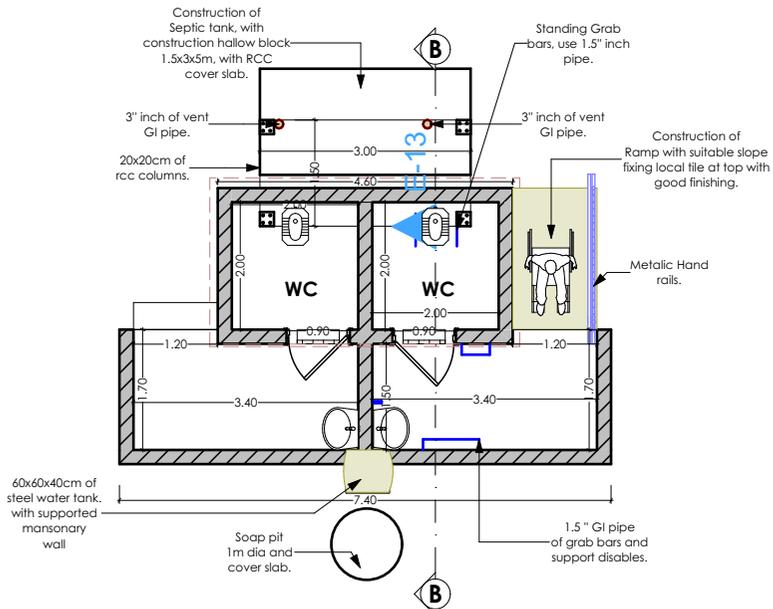


Twin Latrines


with inclusive design Ramp and hand rails.

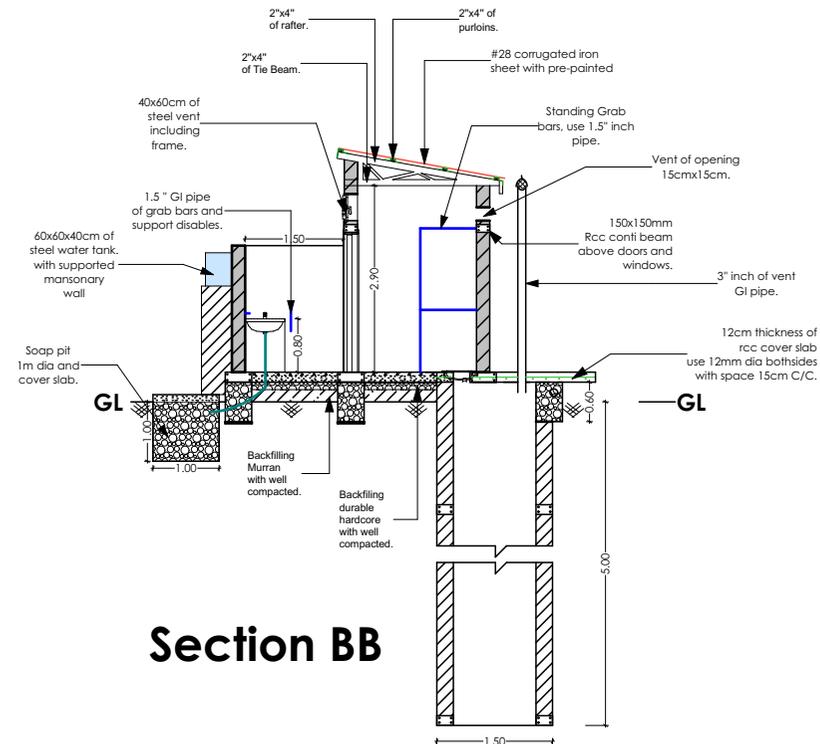


Section BB

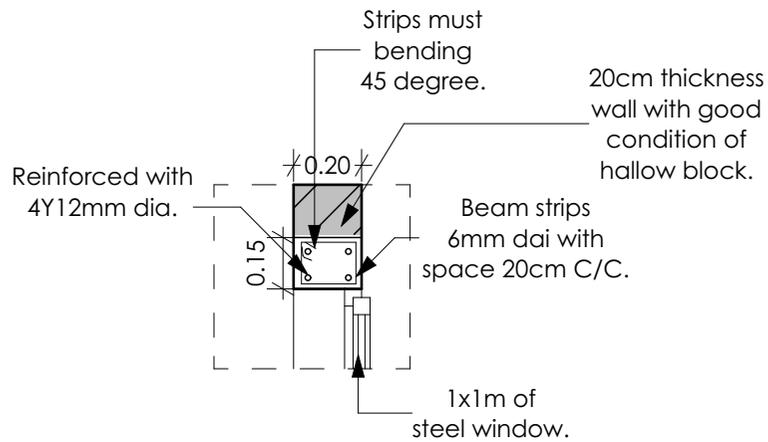


Details-01

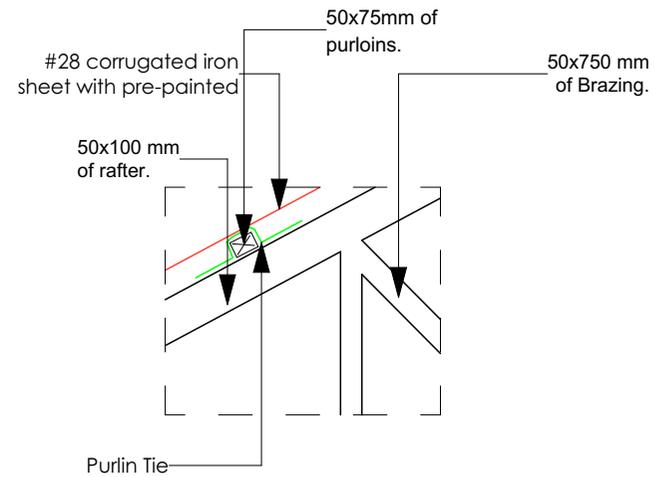

Details-02

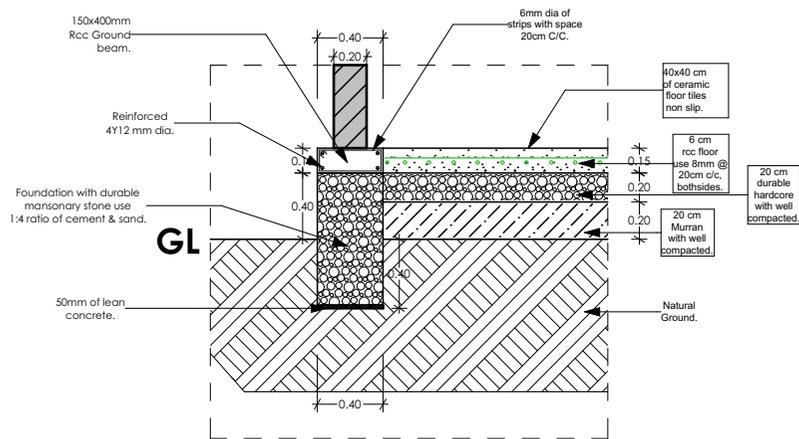

Details-03

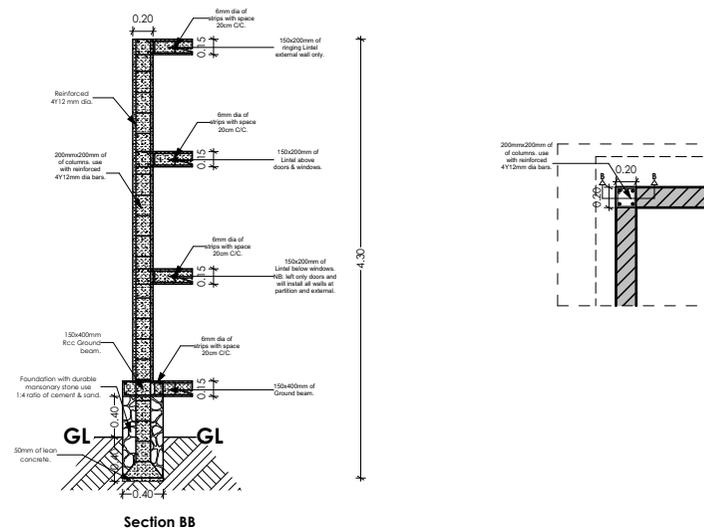

Detail-04



Project Name:

GPE



Drawing By:

GPE Construction Eng.

Checked By:

Kaise Abdi

Title: Construction TA.

Drawing Name:


Construction of in Target Primary schools.

Date : 22/Aug/2024

Scale : 1:100

Note:

All dimensnions are in cm.

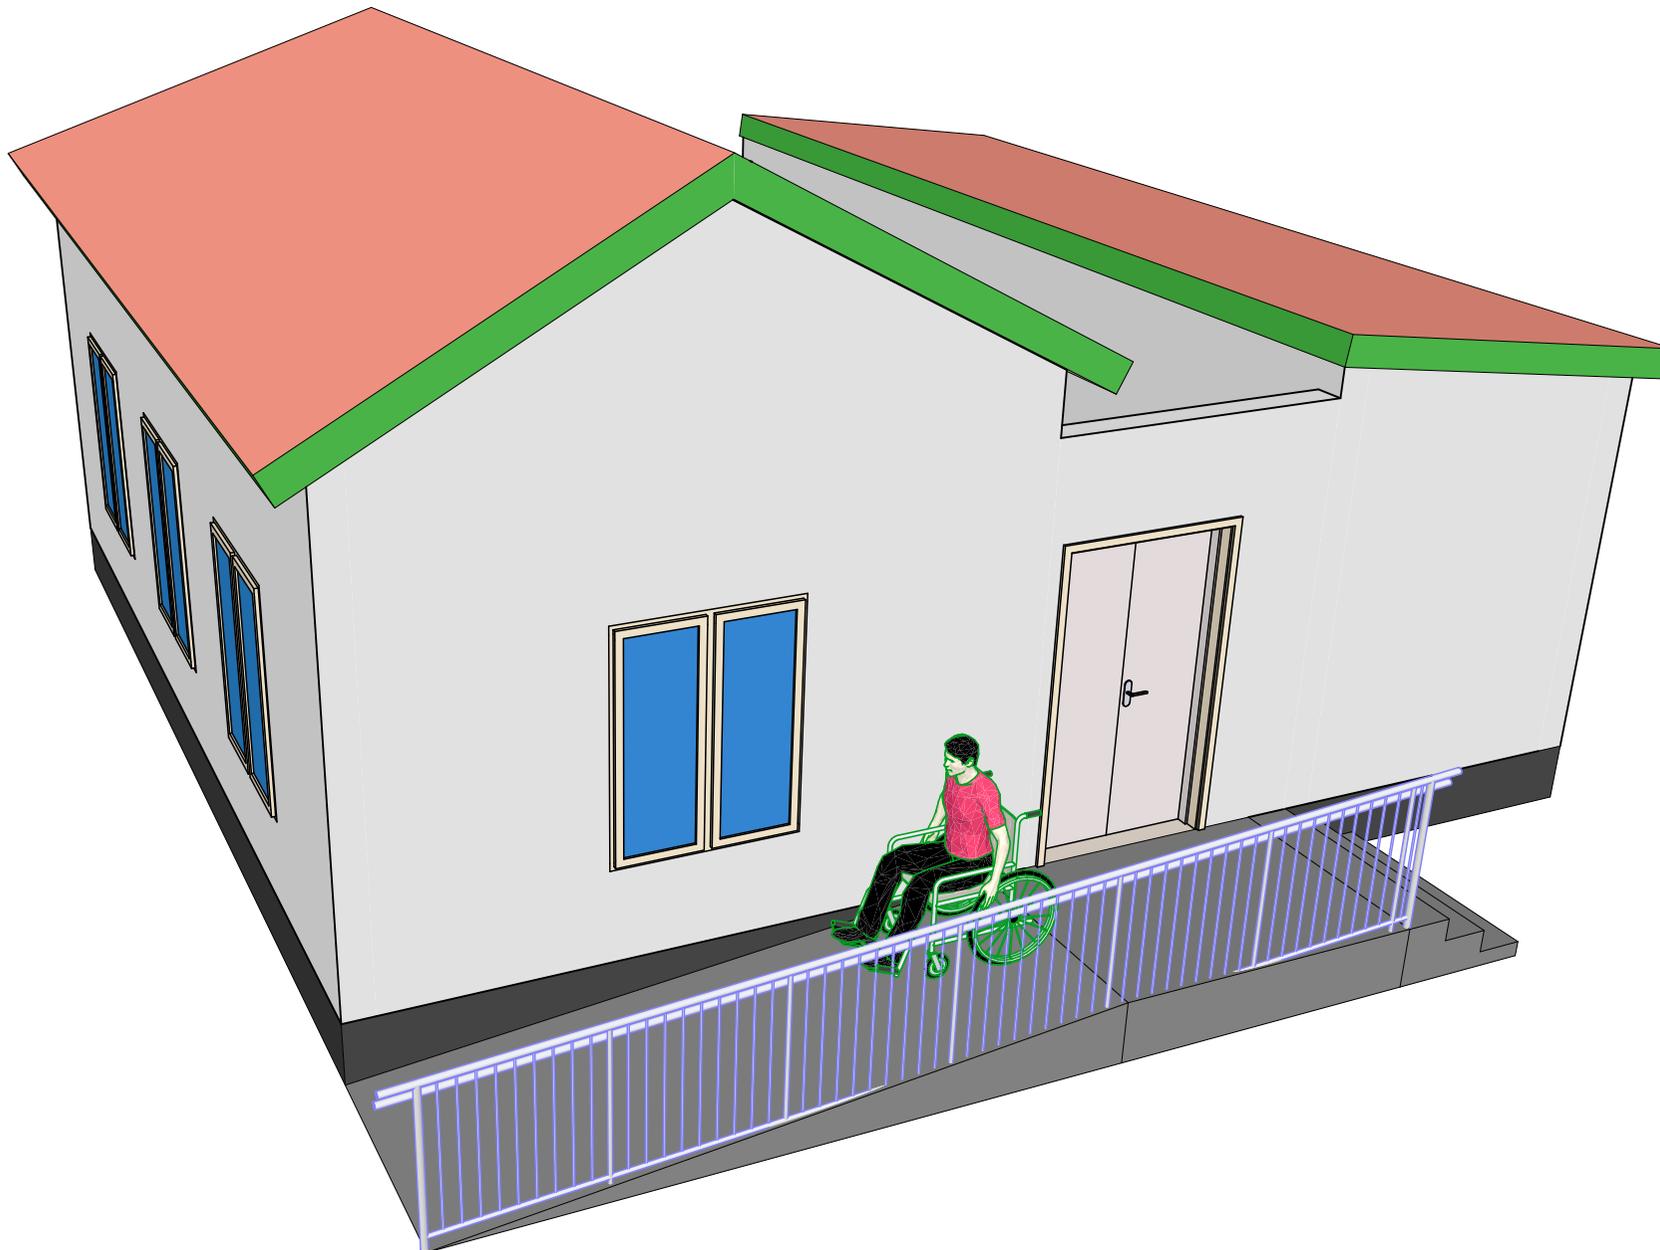

Project Name:
GPE



Drawing By:

GPE Construction Eng.

Checked By:

Kaise Abdi

Title: Construction TA.

Drawing Name:


Construction of
in Target Primary
schools.

Date : 22/Aug/2024

Scale : 1:100

Note:

All dimesnions
are in cm.

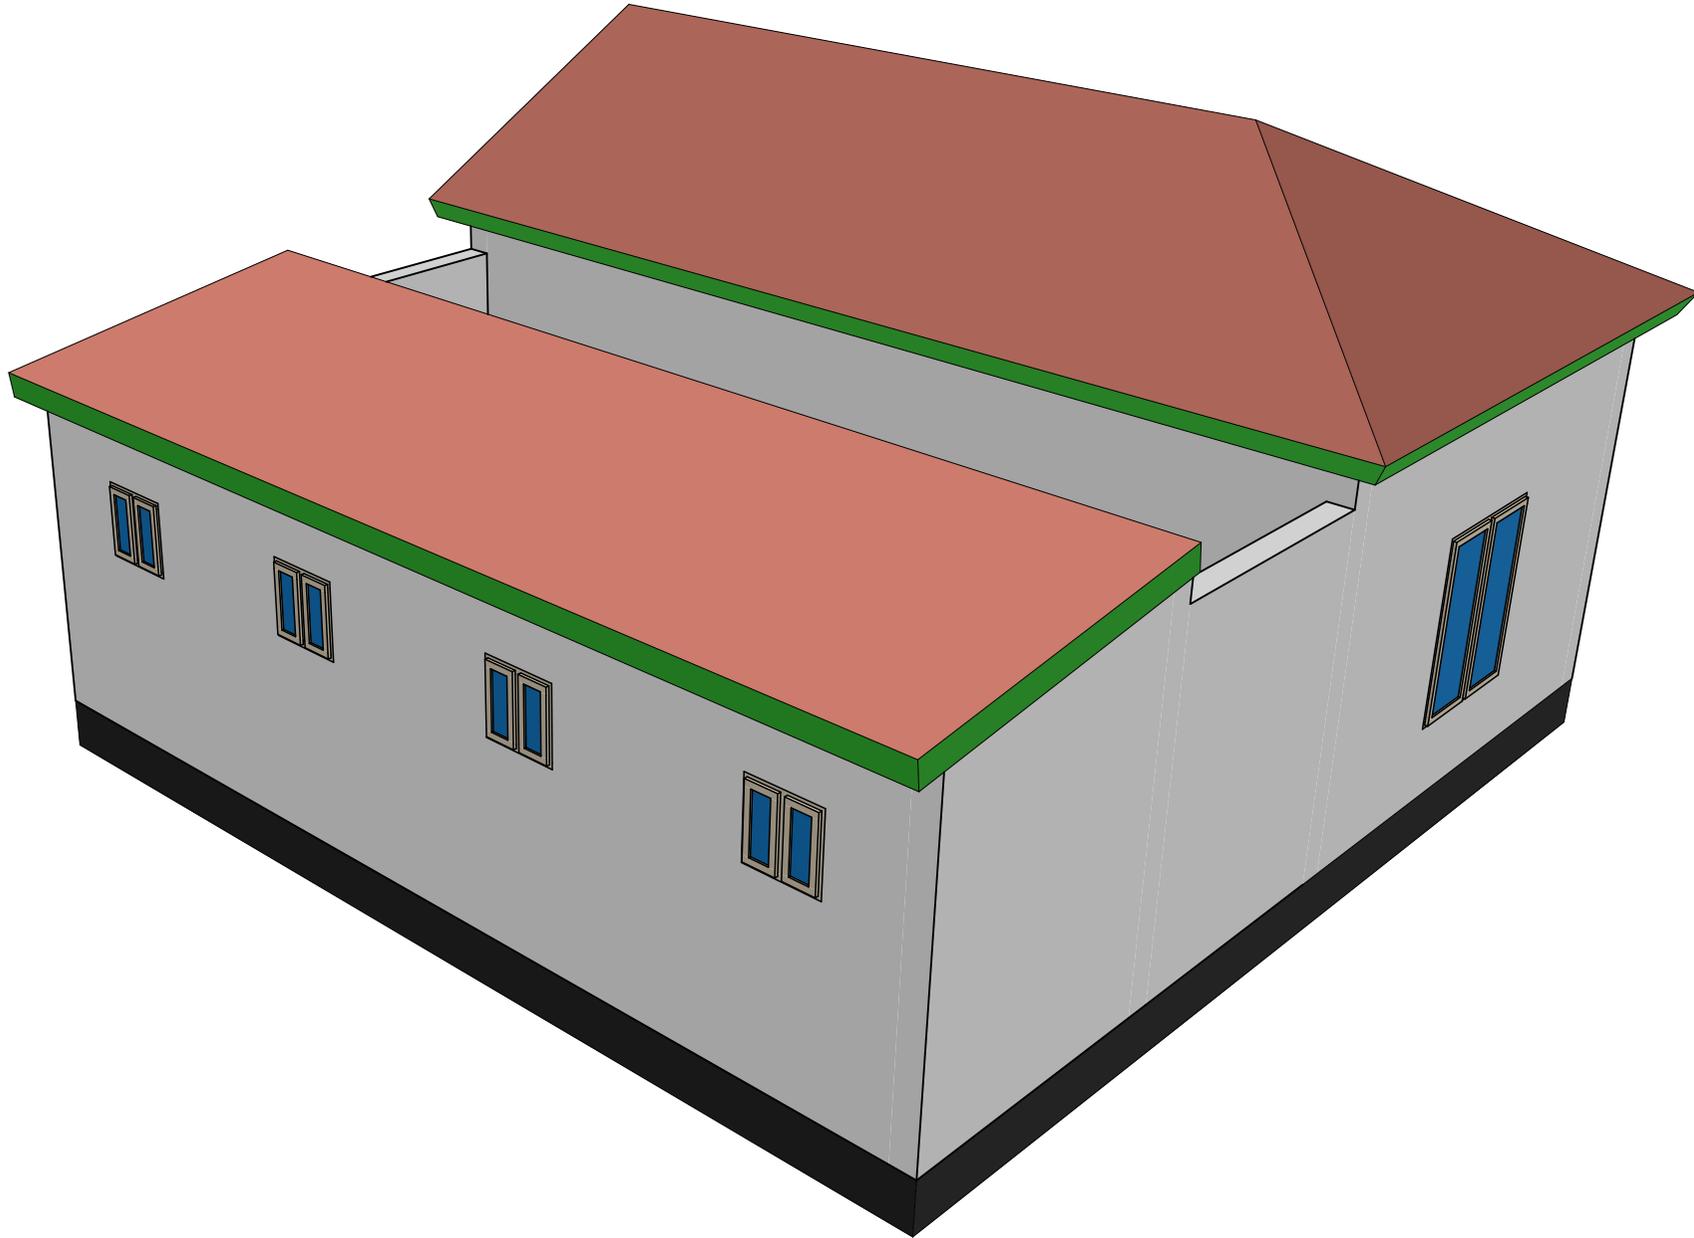

Project Name:
GPE



Drawing By:

GPE Construction Eng.

Checked By:

Kaise Abdi

Title: Construction TA.

Drawing Name:

Construction of
in Target Primary
schools.

Date : 22/Aug/2024

Scale : 1:100

Note:

All dimesnions
are in cm.