


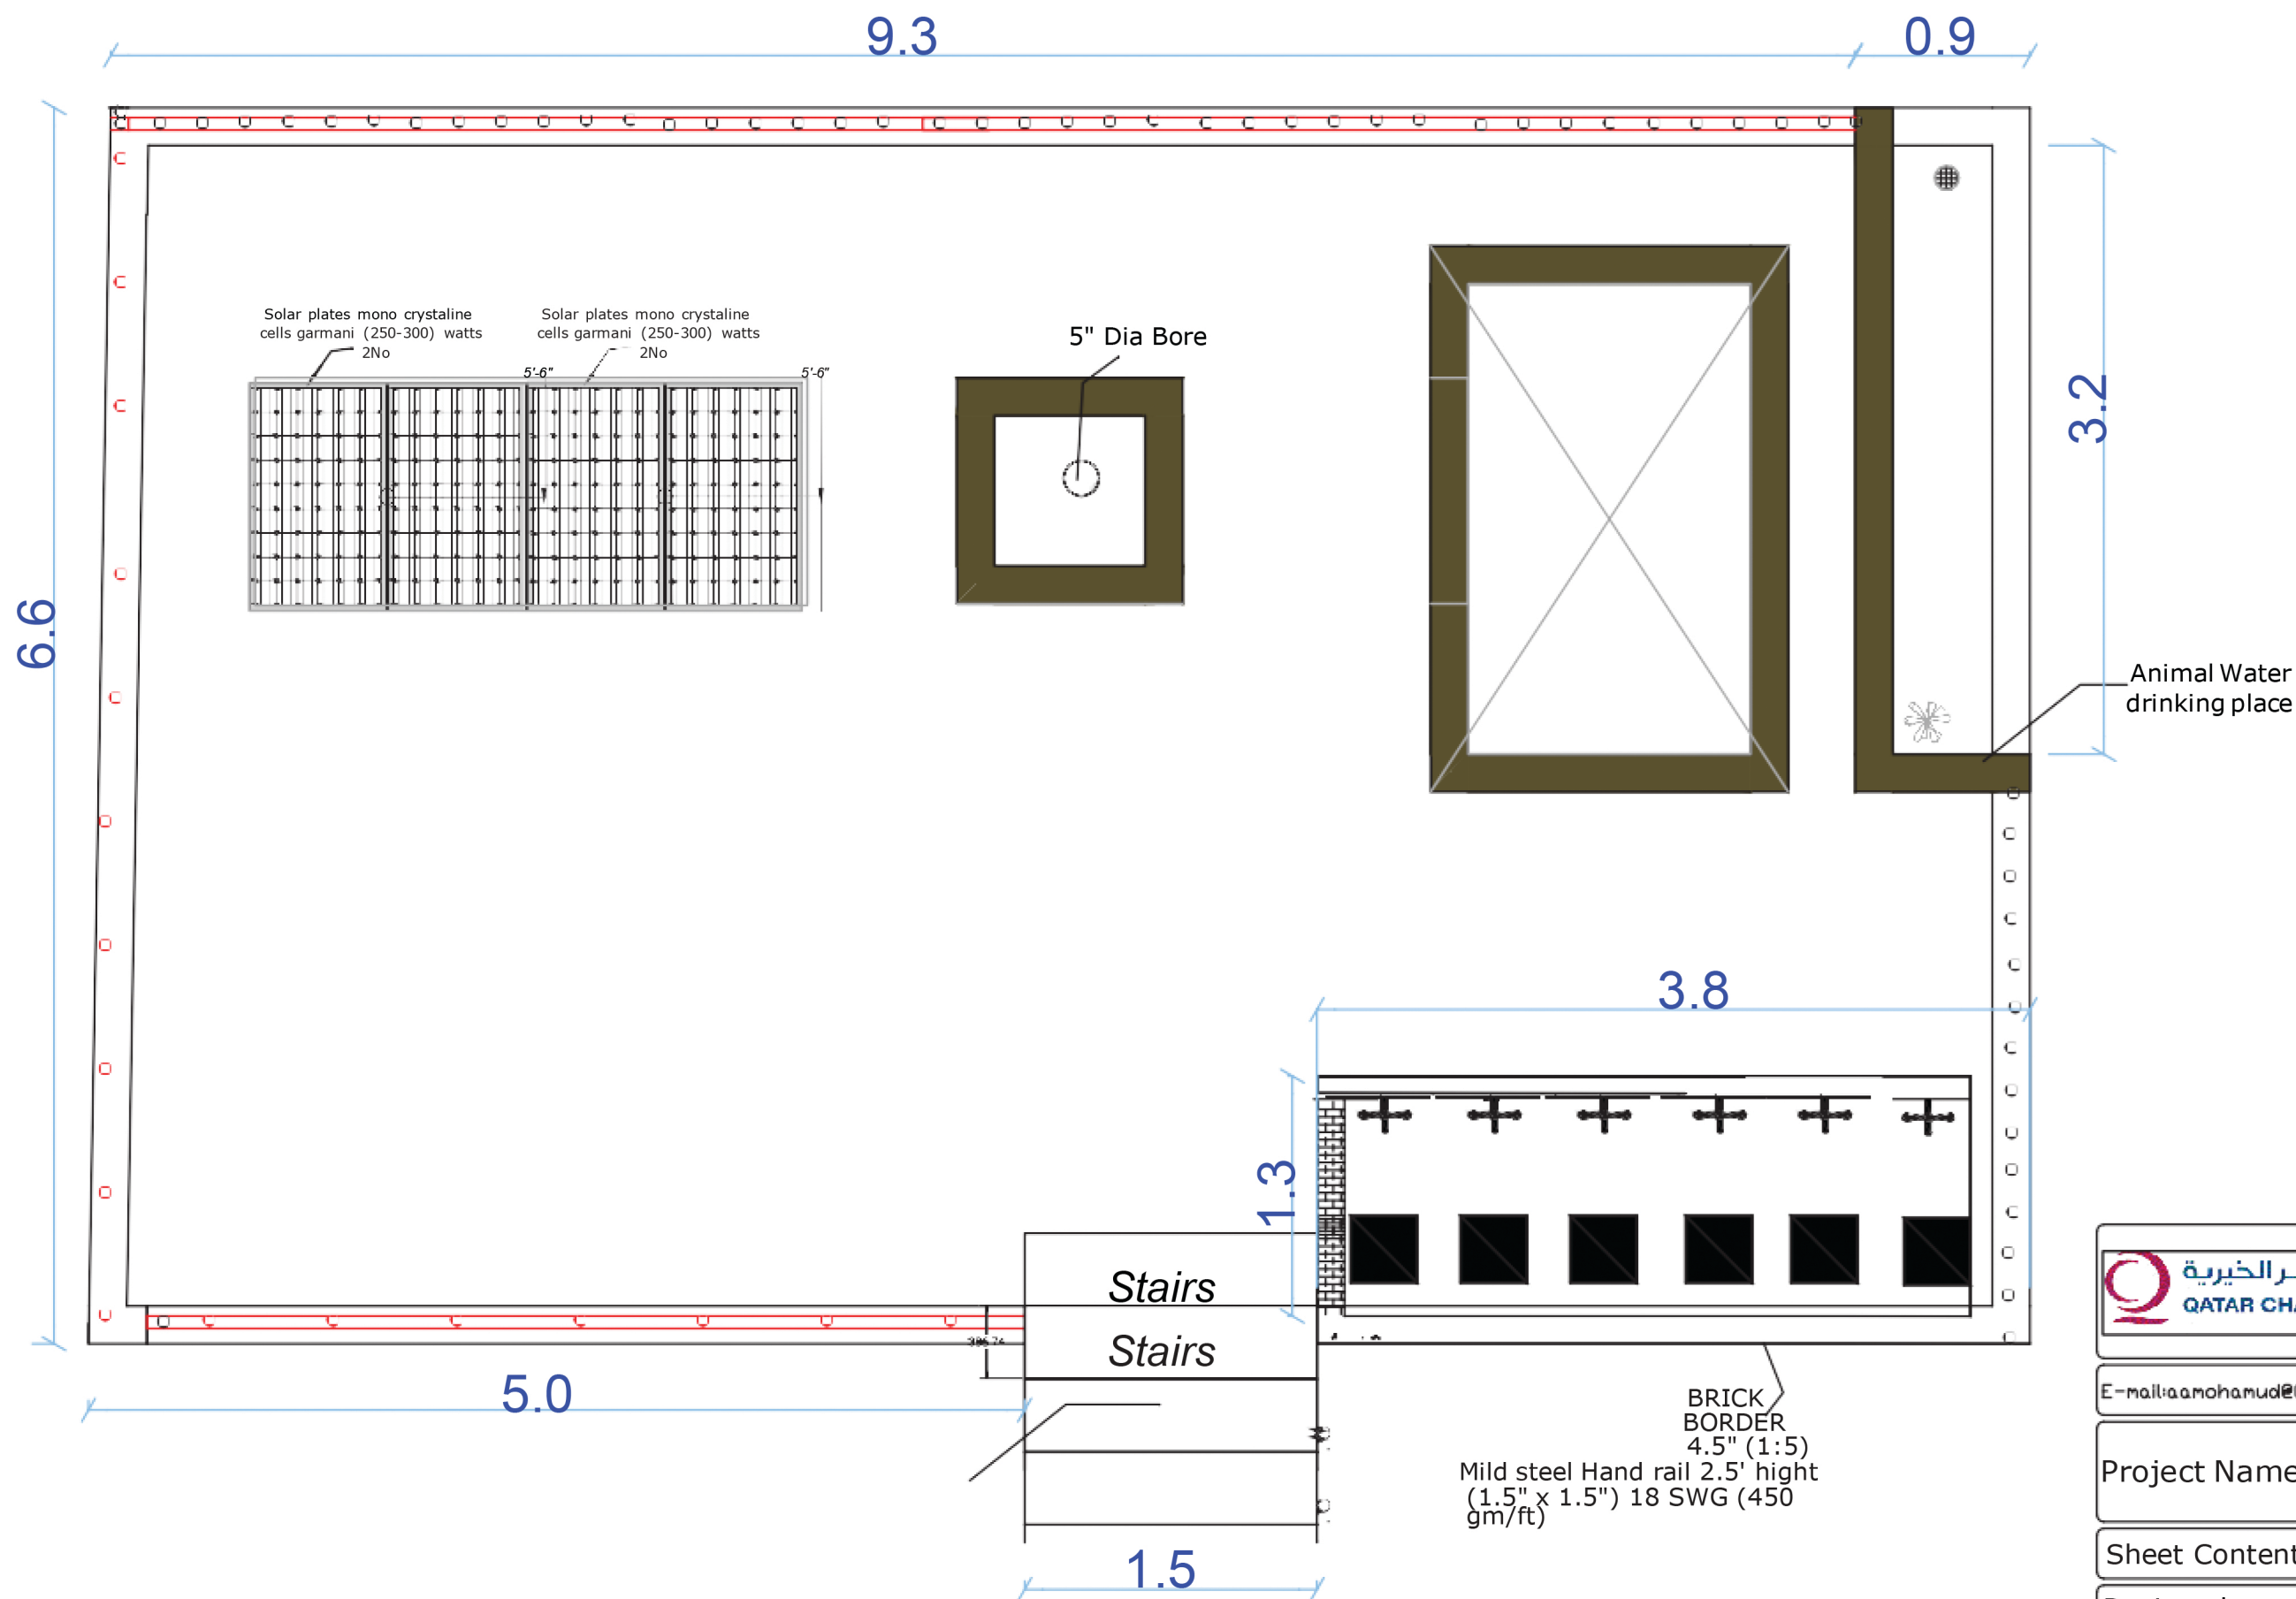

Somali Office

Modified Shallow Well 40m

2026



 قطر الخيرية Somali Office	
E-mail: aamohamud@qcharity.org	
Project Name: Modified Shallow Well 40m	
Sheet Content:	Date: 2026
Designed: Eng. Abdirabbi Ali	Drawn: Eng. Abdirabbi Ali Eng. Abubakar O.M.
Approved:	