


Layout of Abidhere Haffir Dam.

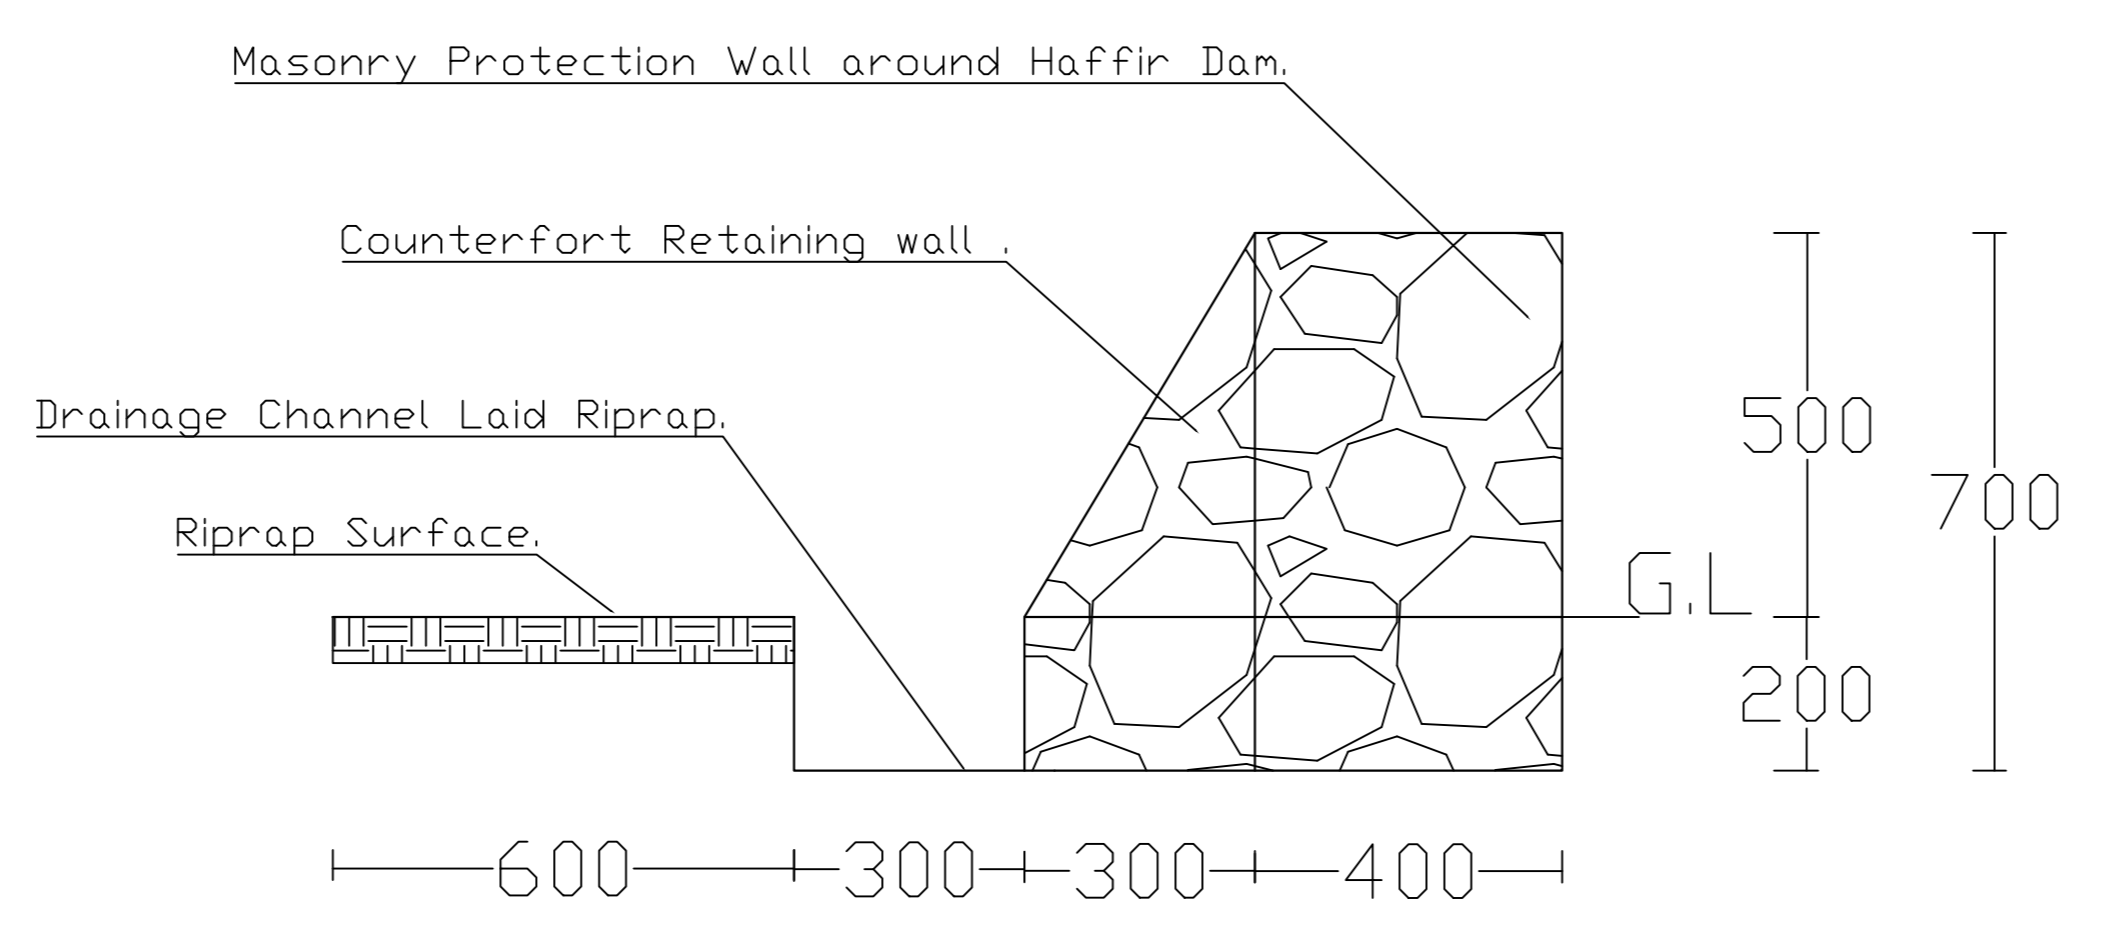

Protection Structure and Drainage Ditch- Abidhere Haffir Dam.

**Notes**

1. All dimensions are in mm unless otherwise stated.
2. Mix ratio for Masonry walls and Riprap should be 1:3.
3. Contractor should check and verify all dimension and slope before any work is done.

Organization	Project	Location	Drawing Title	DRG. NO.	Drawn by	Mohamed Duallah
	ARP	Abidhere, Dadmadhedh.	Protection Structure for Abidhere Haffir Dam.	1	Reviewed by	Yahye Omer
					Approved by	Wycliffe Owino
					Scale	As Shown
					Date	November, 2024