

### Notes

1. All dimensions are in millimetres unless otherwise indicated
2. The trench shall be dug to the invert level, graded and compacted to approval

### Location:

Bulogadud/Kismayo Jubbaland

### Project Name:

Rehabilitation of Bulogadud shallow twin wells

### Drawing Name:



Layout drawings


### Layout status:

Fencing, water tanks, kiosks, water troughs, generator rooms

Drawing Scale

1:100

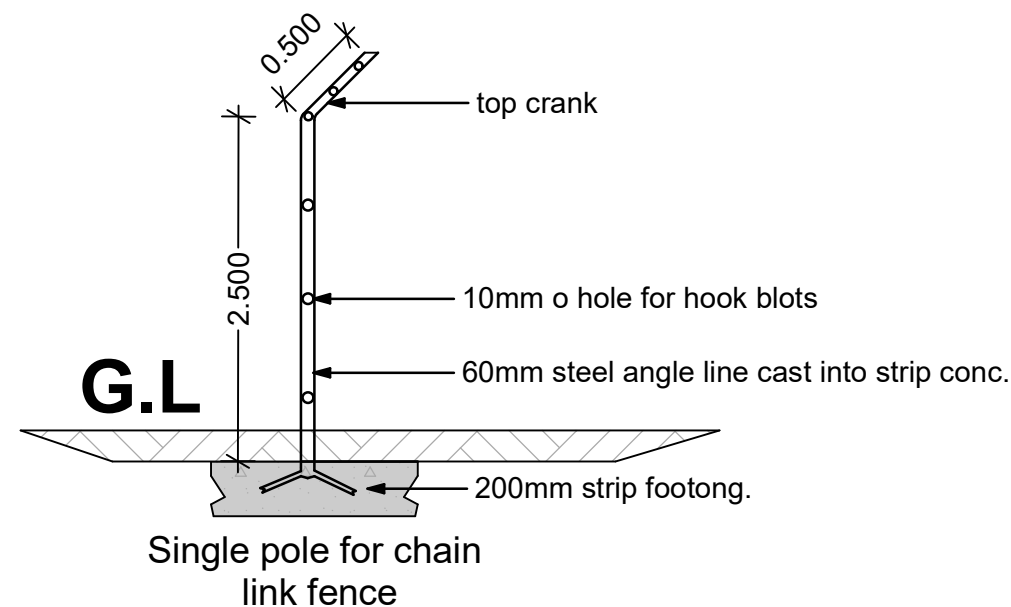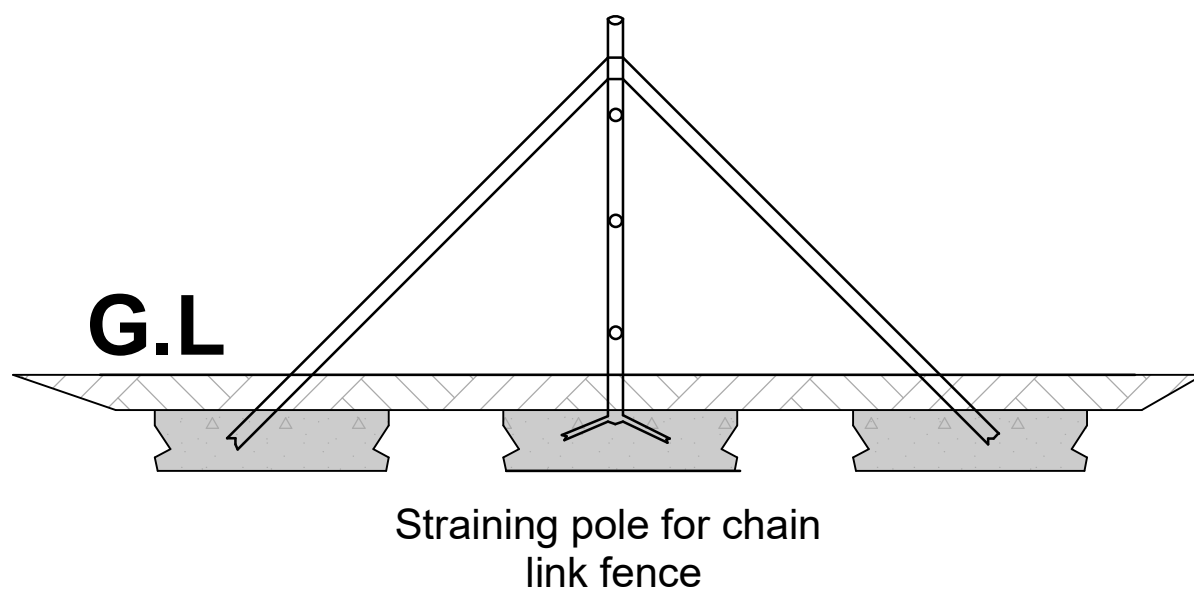

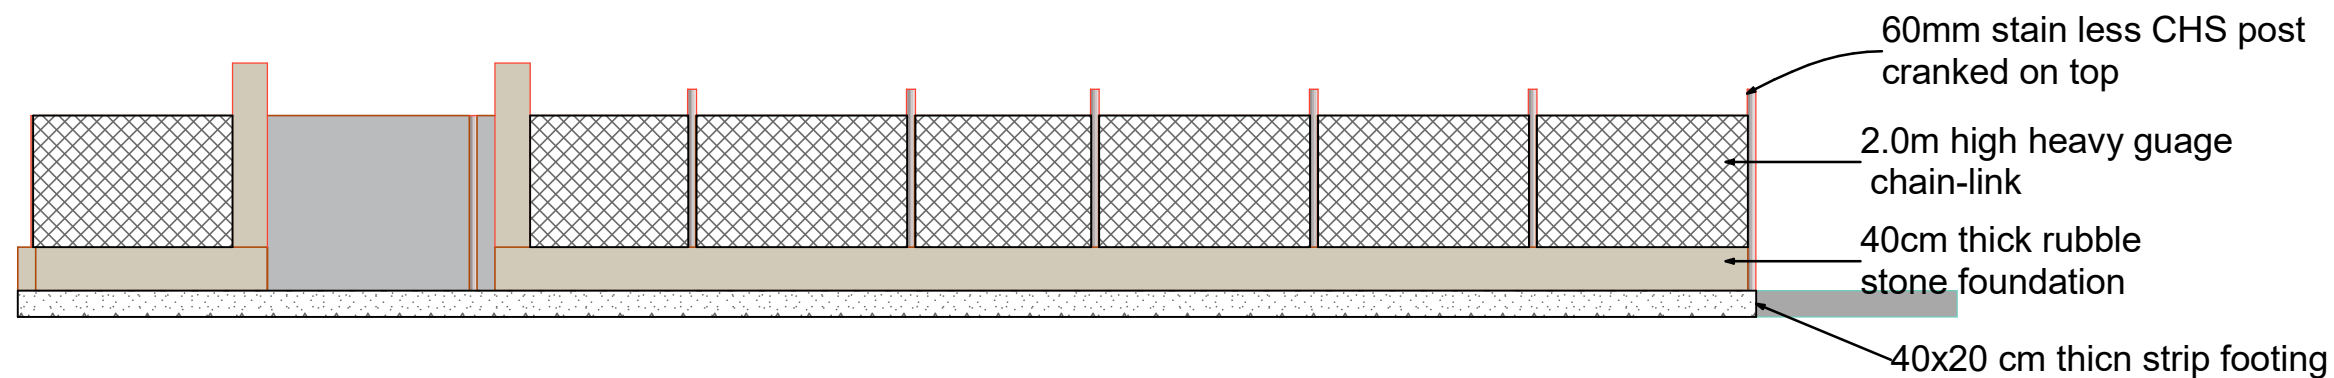

### Notes

1. All dimensions are in millimetres unless otherwise indicated
2. The trench shall be dug to the invert level, graded and compacted to approval

### Location:

Bulogadud/Kismayo Jubbaland

### Project Name:

Rehabilitation of Bulogadud shallow twin wells

### Drawing Name:



Chain-link fence


### Drawing status:

Elevation and section details

Drawing Scale

1:100

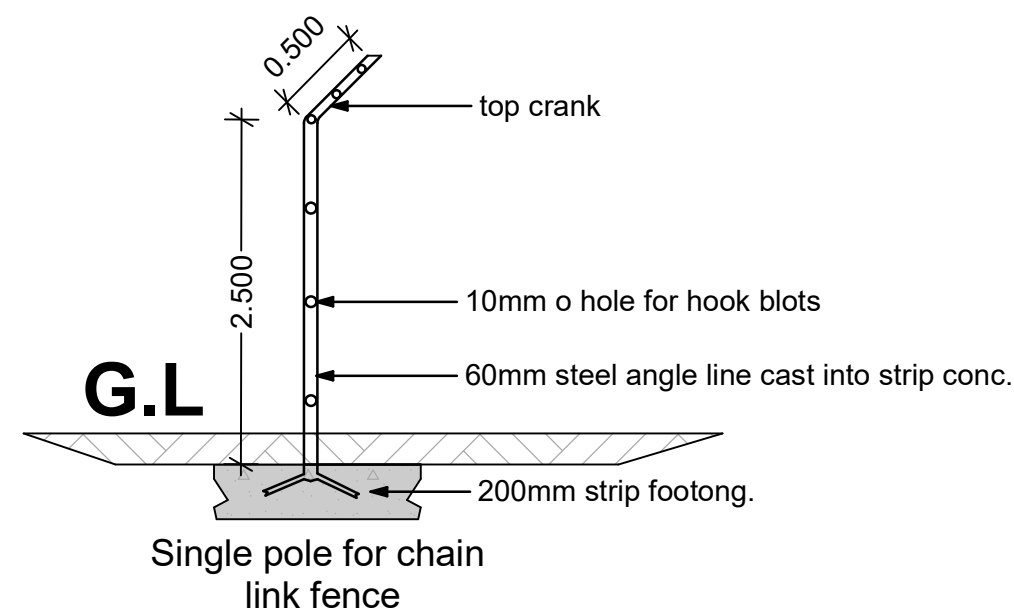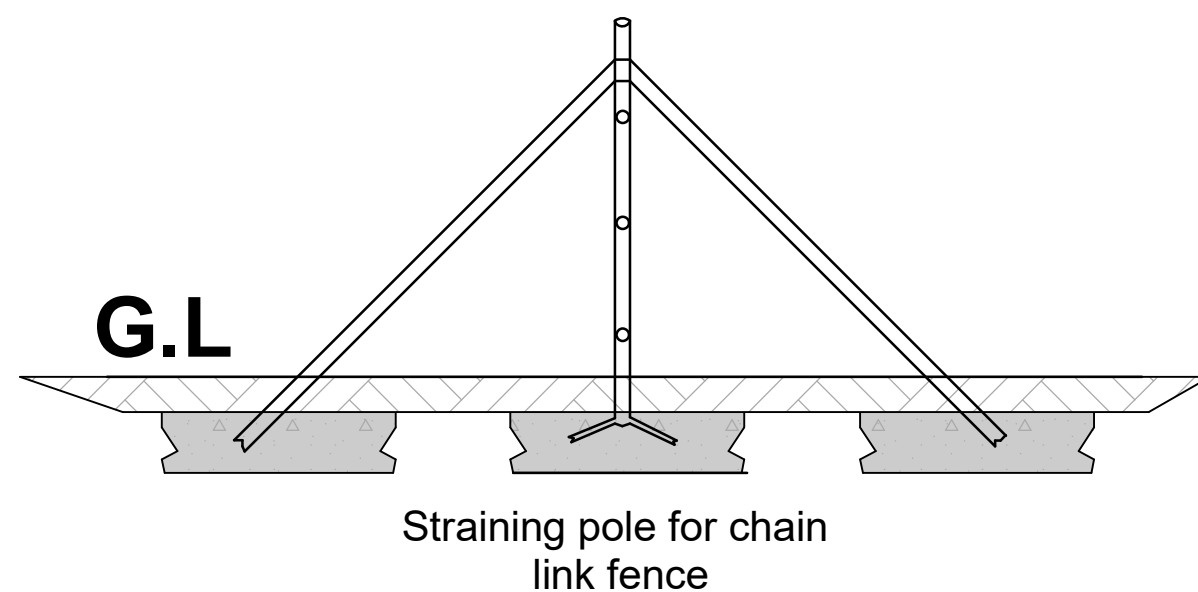

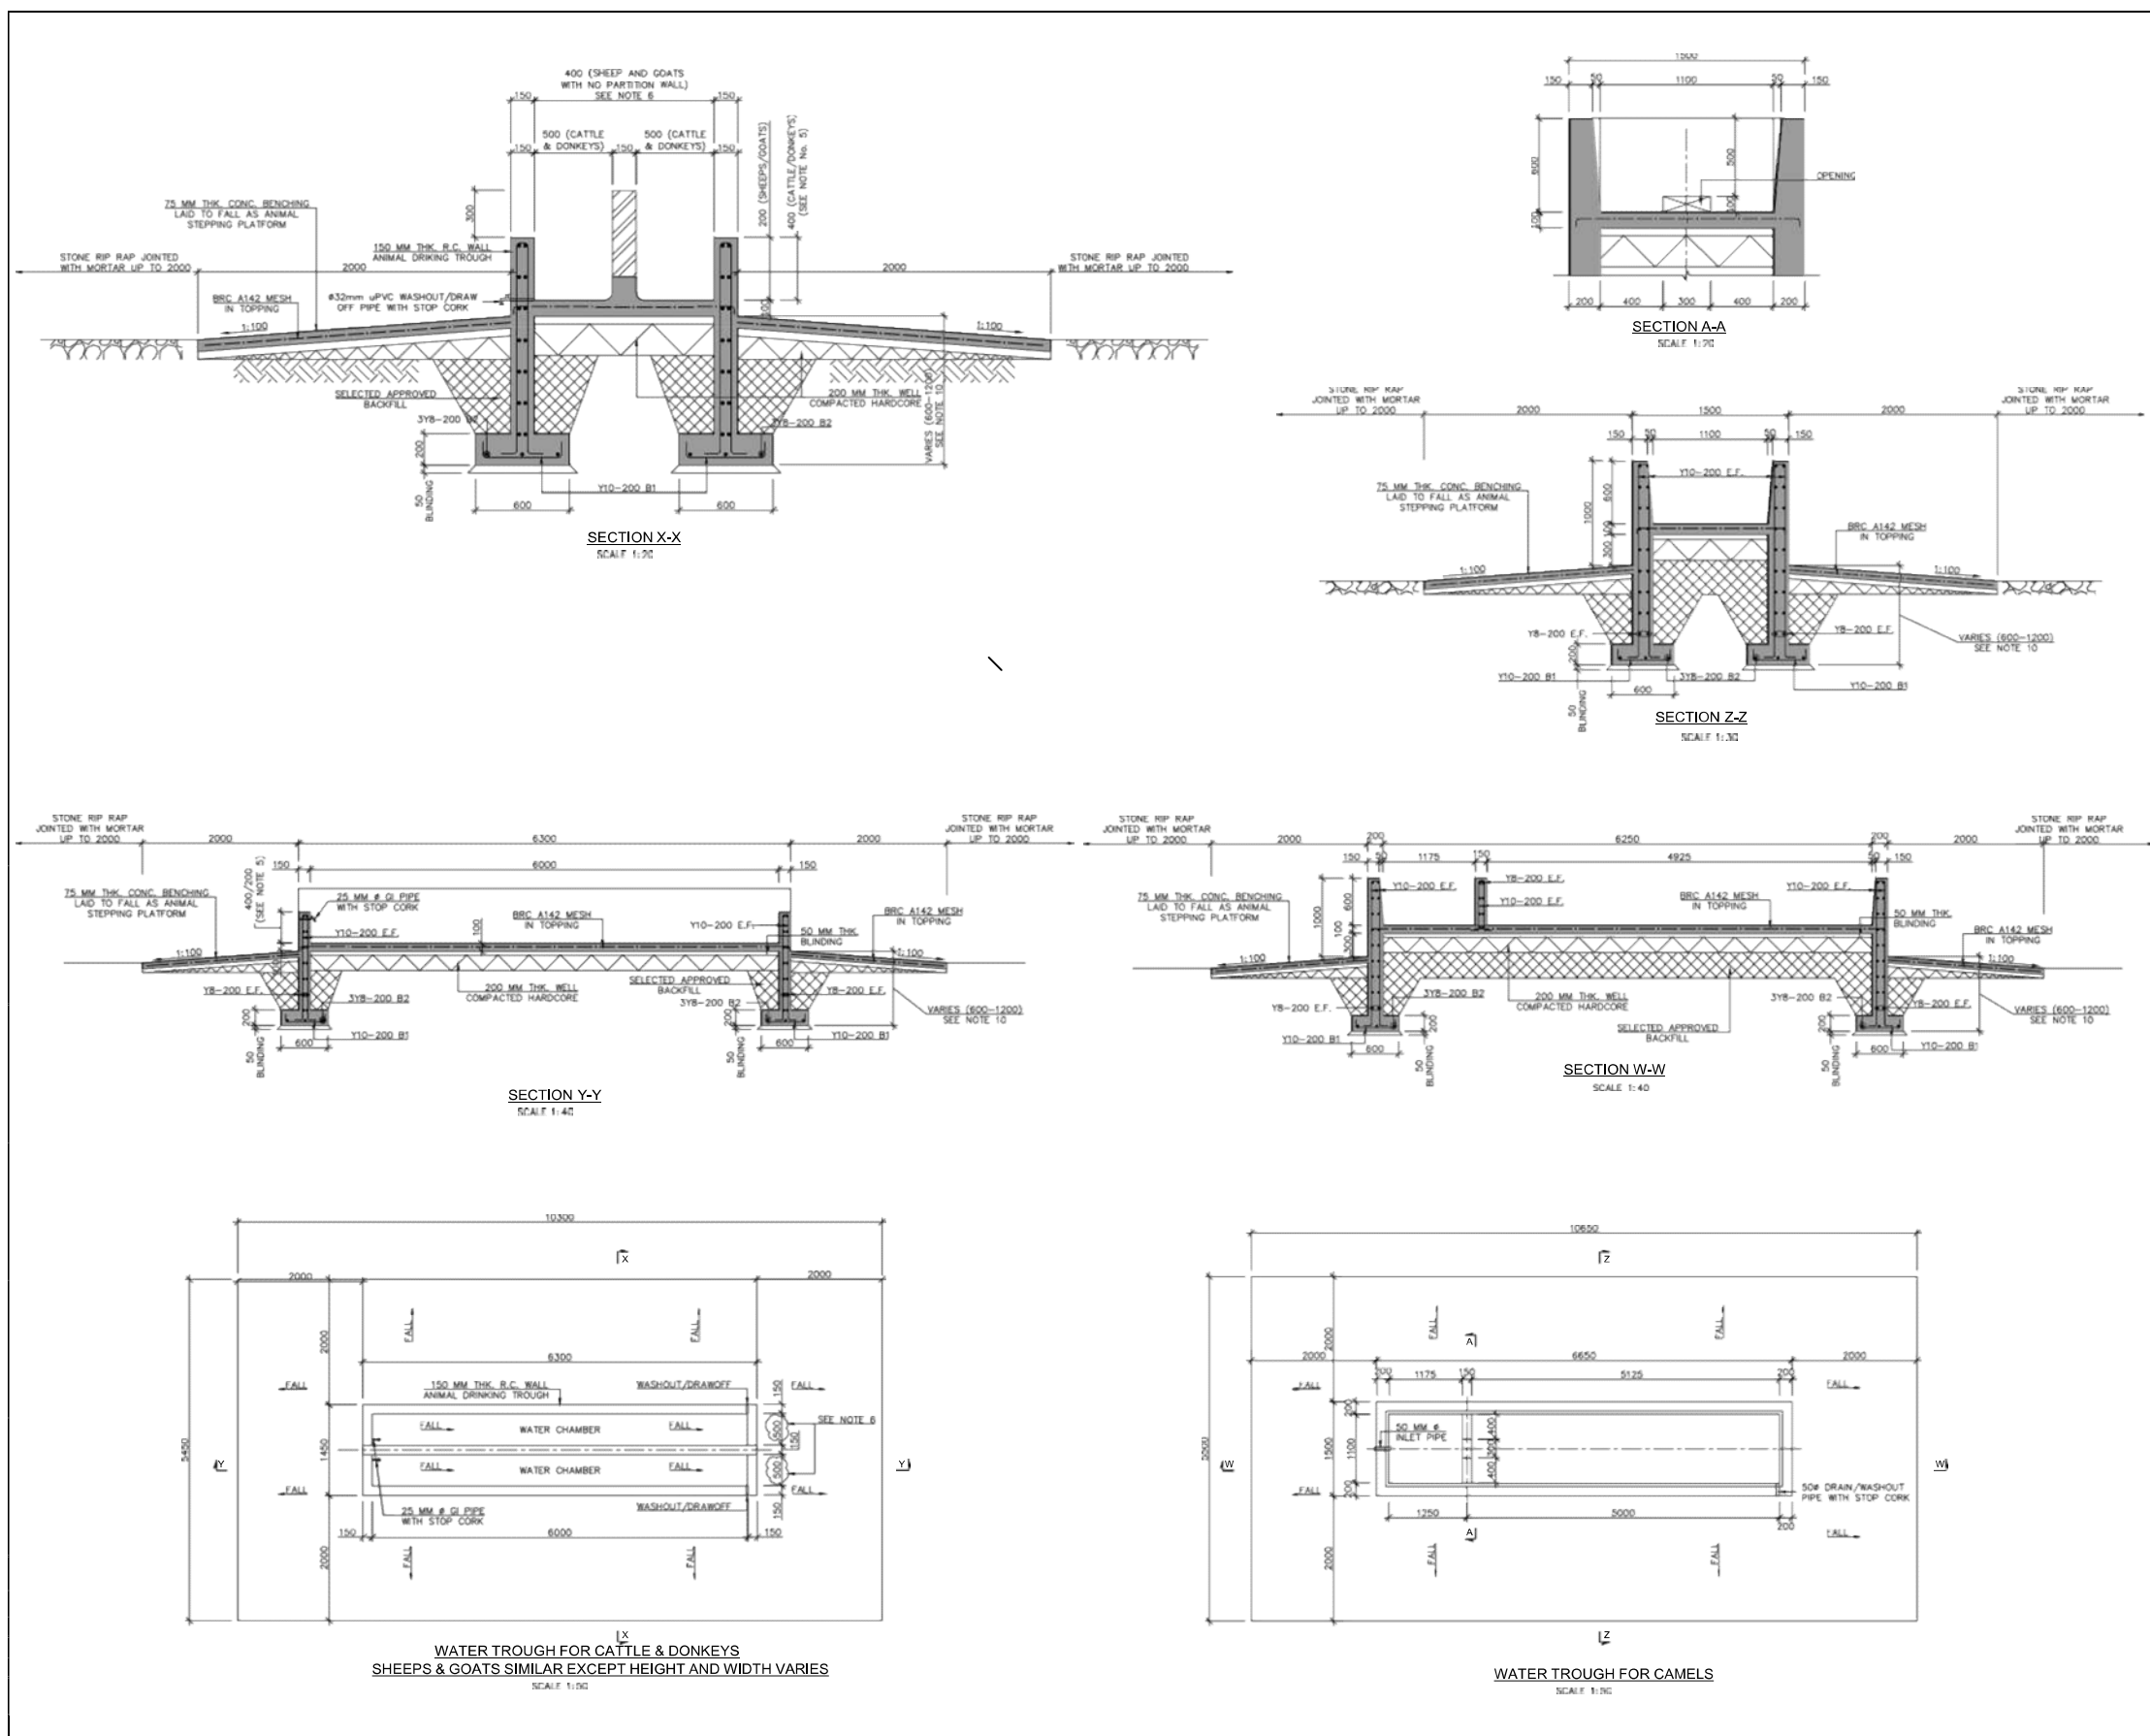

## Notes

1. All dimensions are in millimetres unless otherwise indicated
2. The trench shall be dug to the invert level, graded and compacted to approval

## Location:

Bulogadud/Kismayo Jubbaland

## Project Name:

Rehabilitation of Bulogadud shallow twin wells

## Drawing Name:




Animal Troughs


## Drawing status:

2D drawings and structural details

Drawing Scale

**1:100**

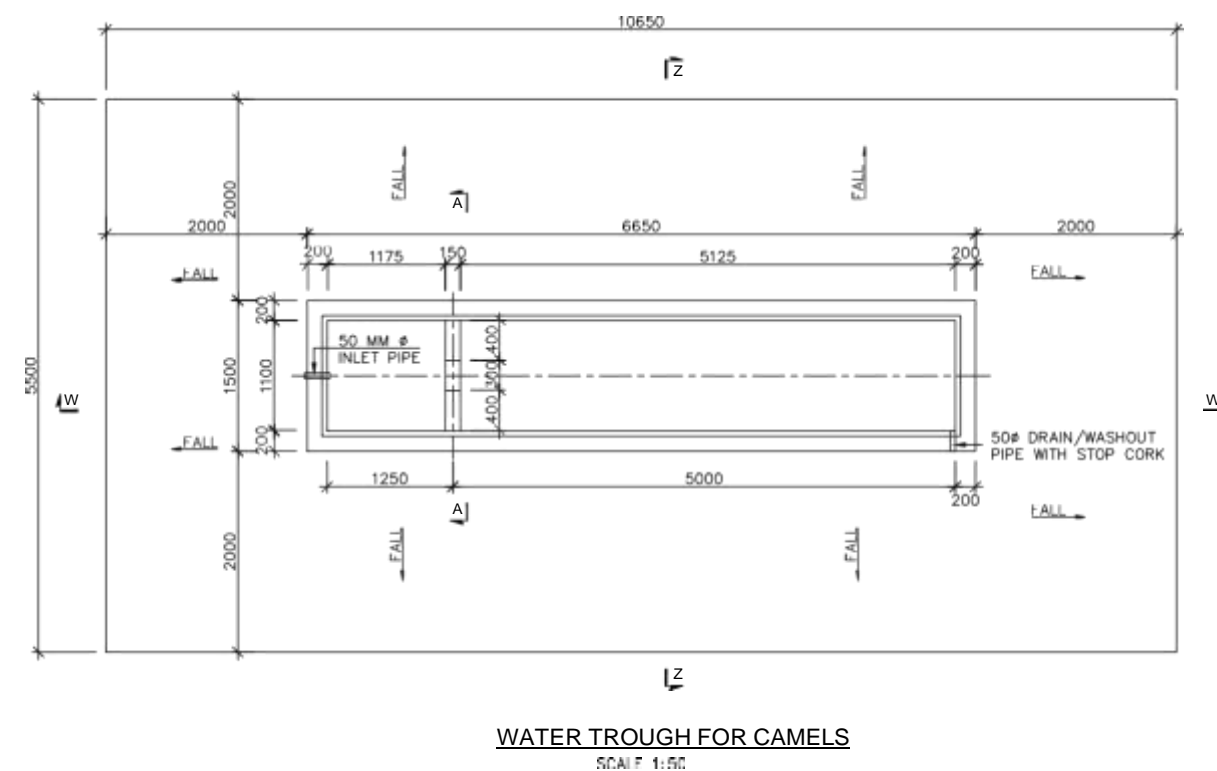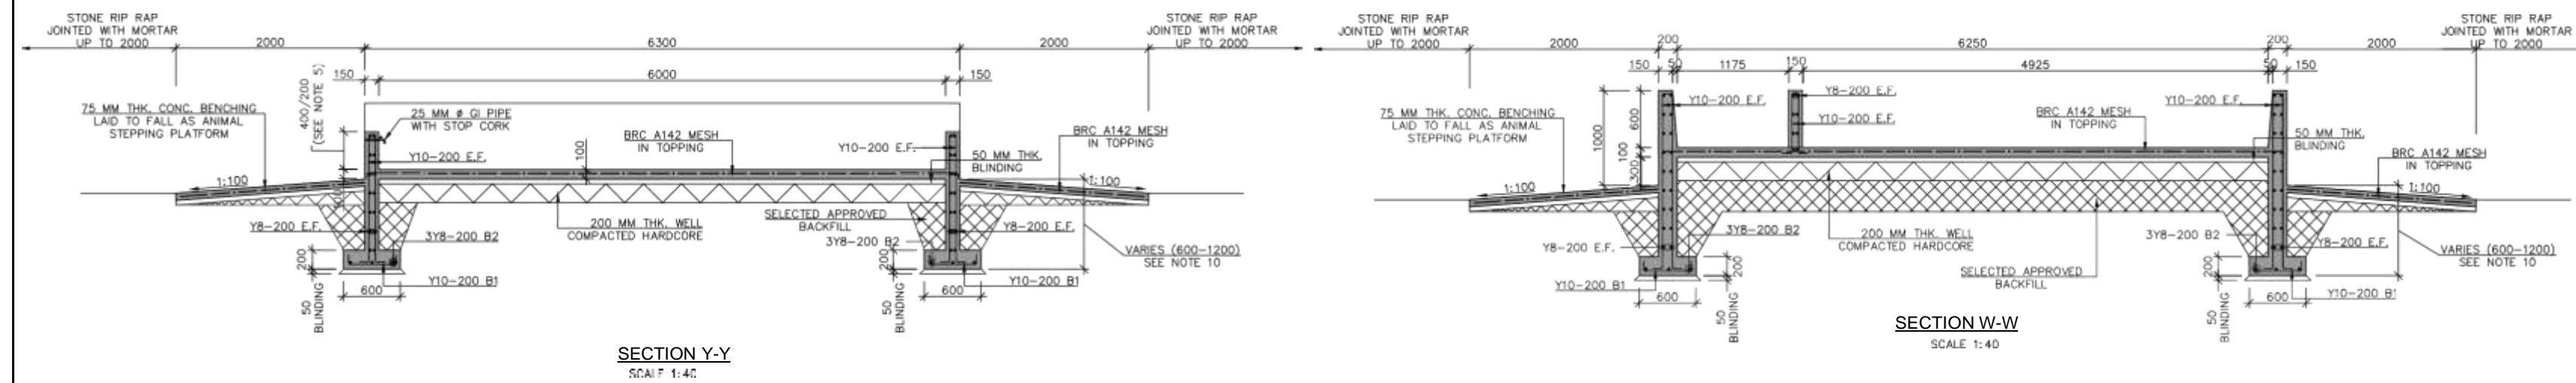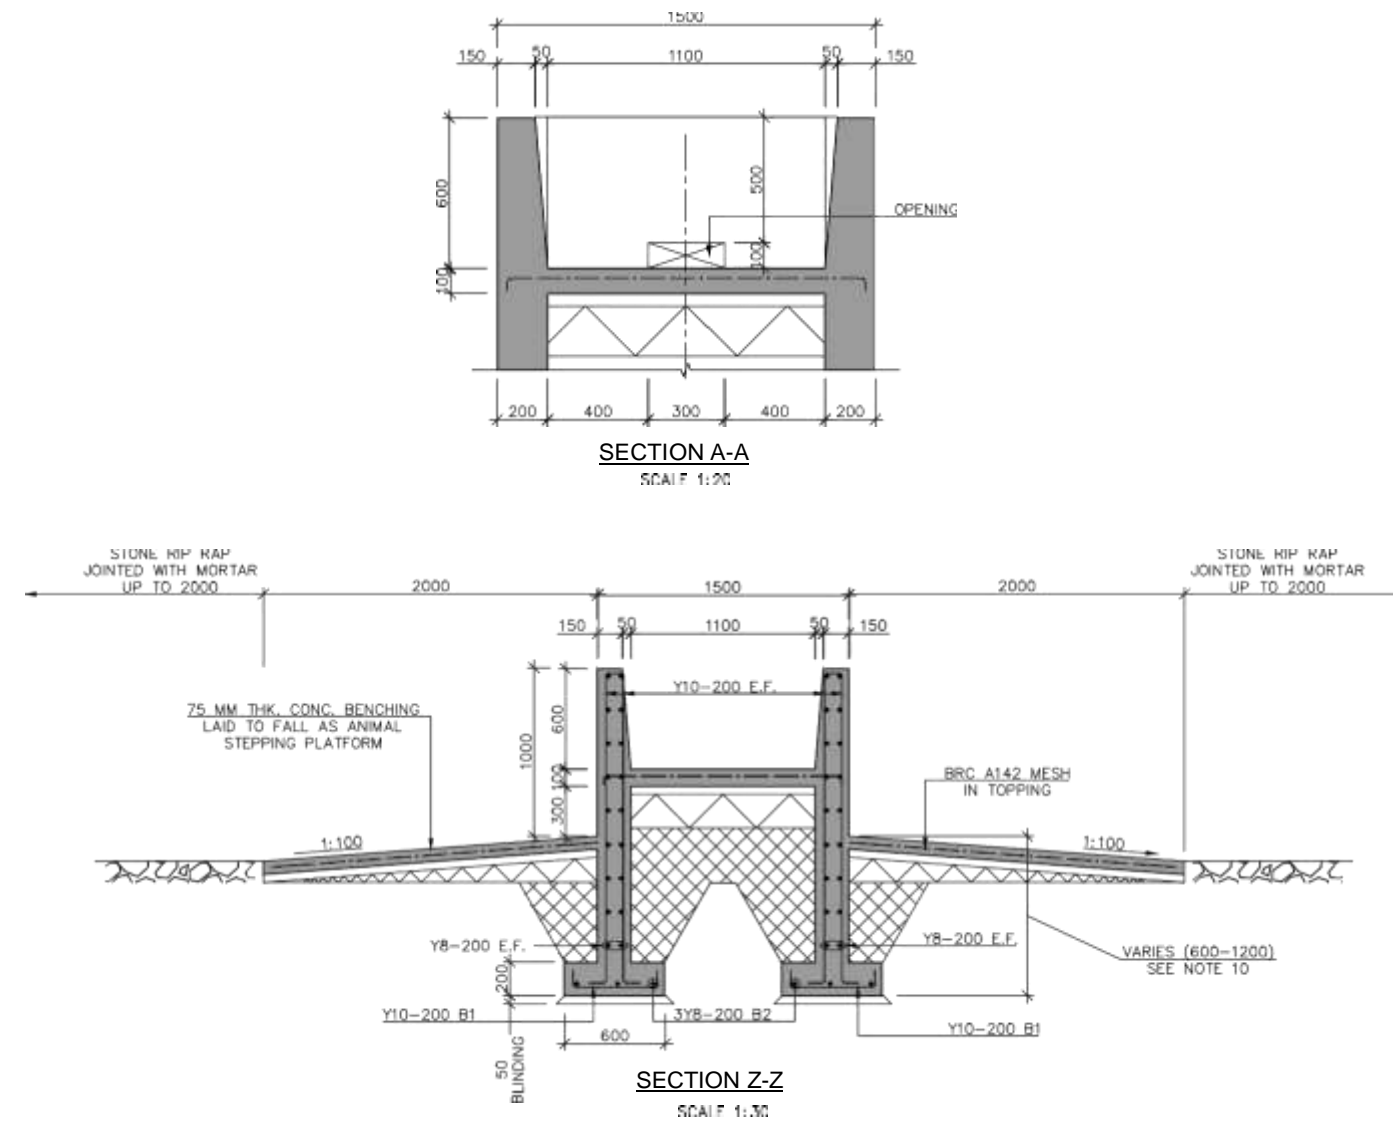

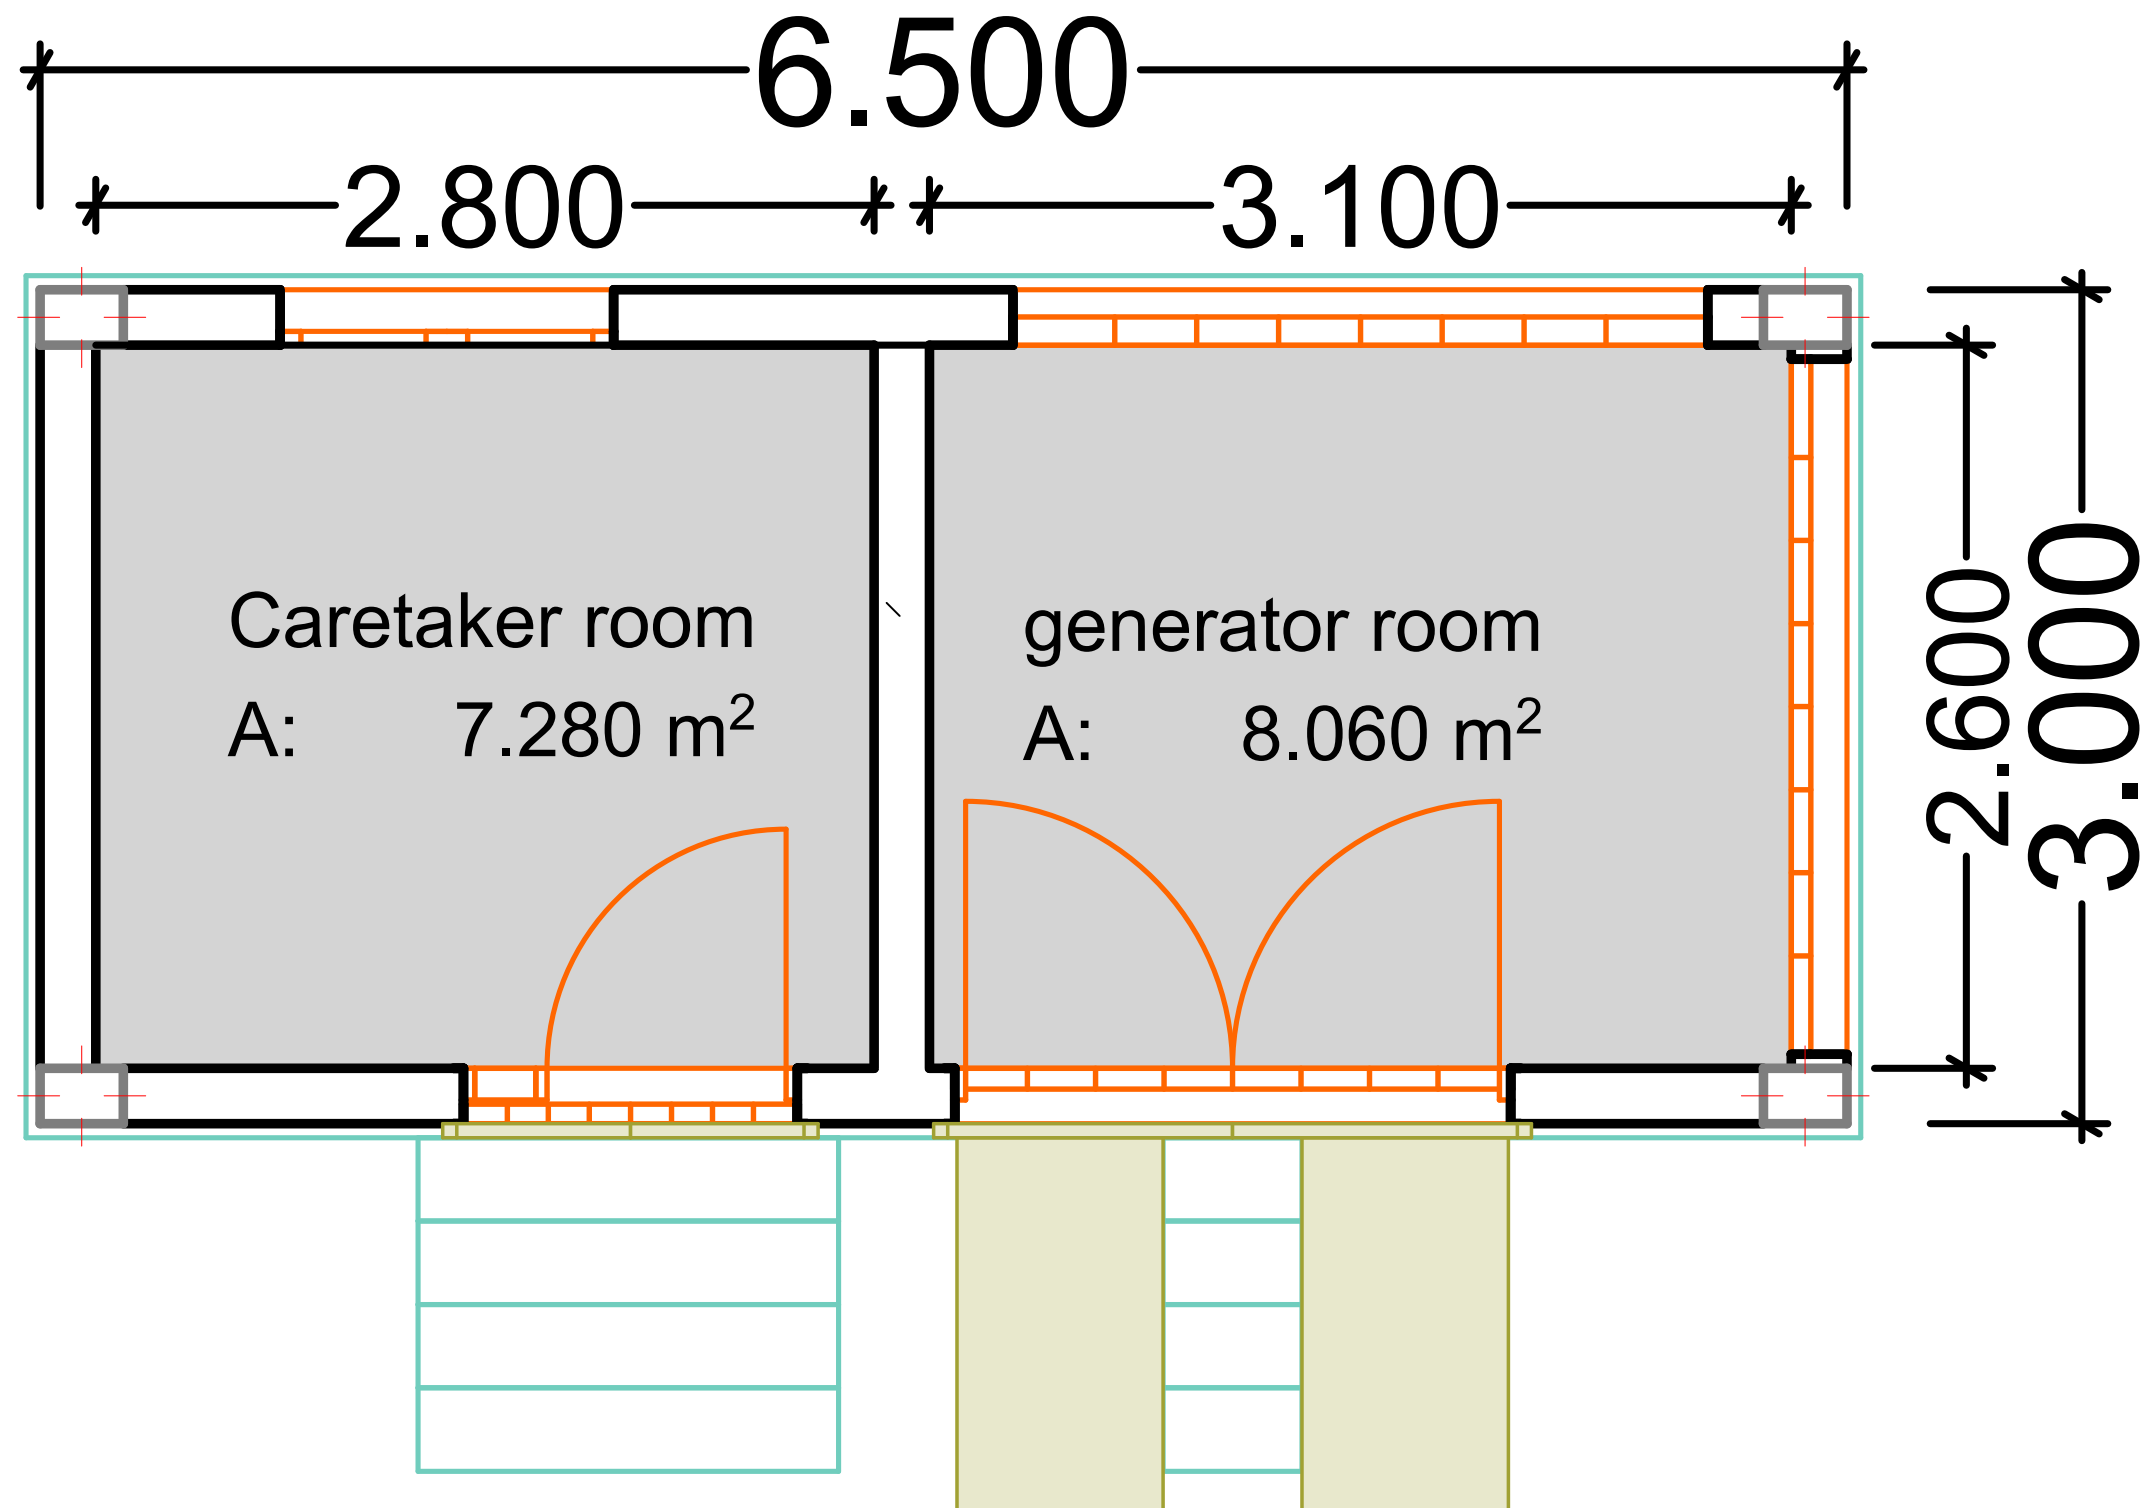

**Notes**

1. All dimensions are in millimetres unless otherwise indicated
2. The trench shall be dug to the invert level, graded and compacted to approval

**Location:**

Bulogadud/Kismayo Jubbaland

**Project Name:**

Rehabilitation of Bulogadud shallow twin wells

**Drawing Name:**


Generator and caretaker rooms

**Drawing status:**


2D drawings

Drawing Scale


**1:100**

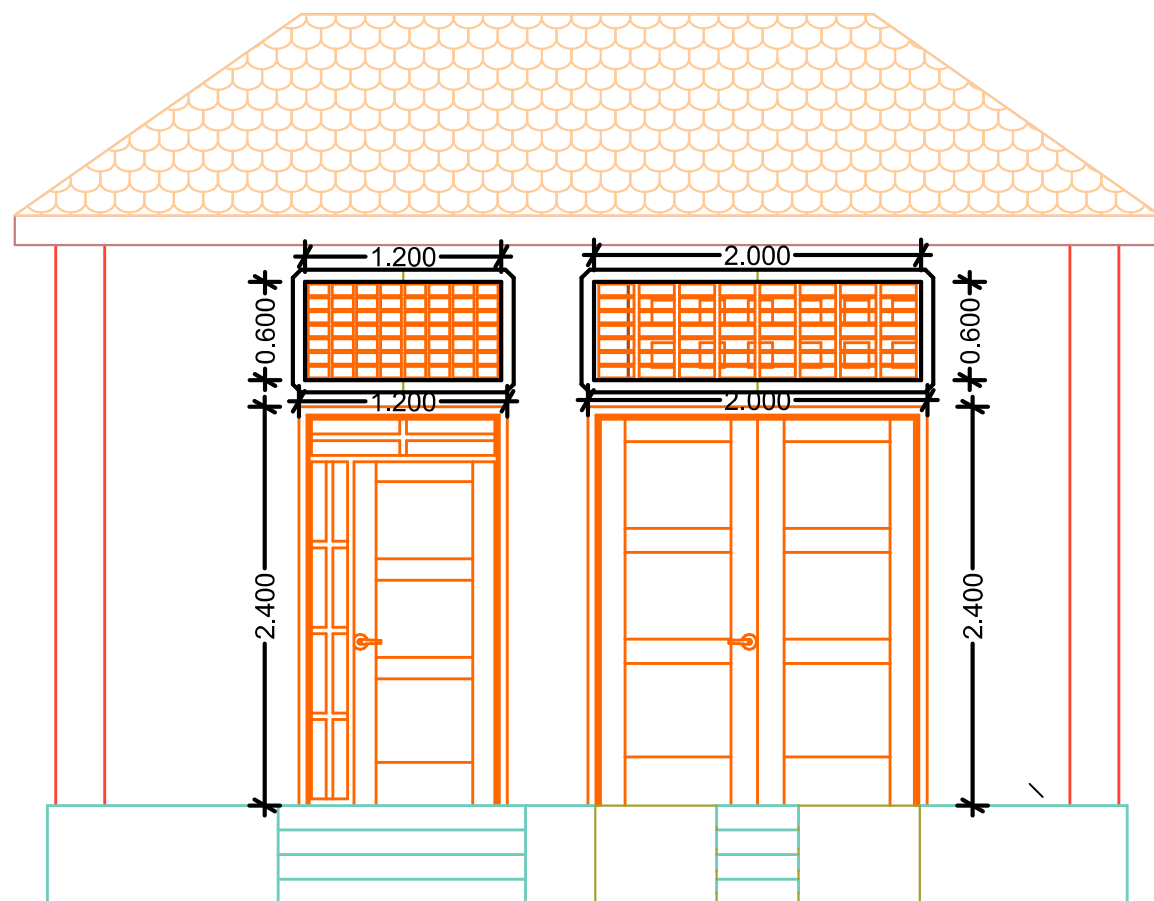

Front elevation

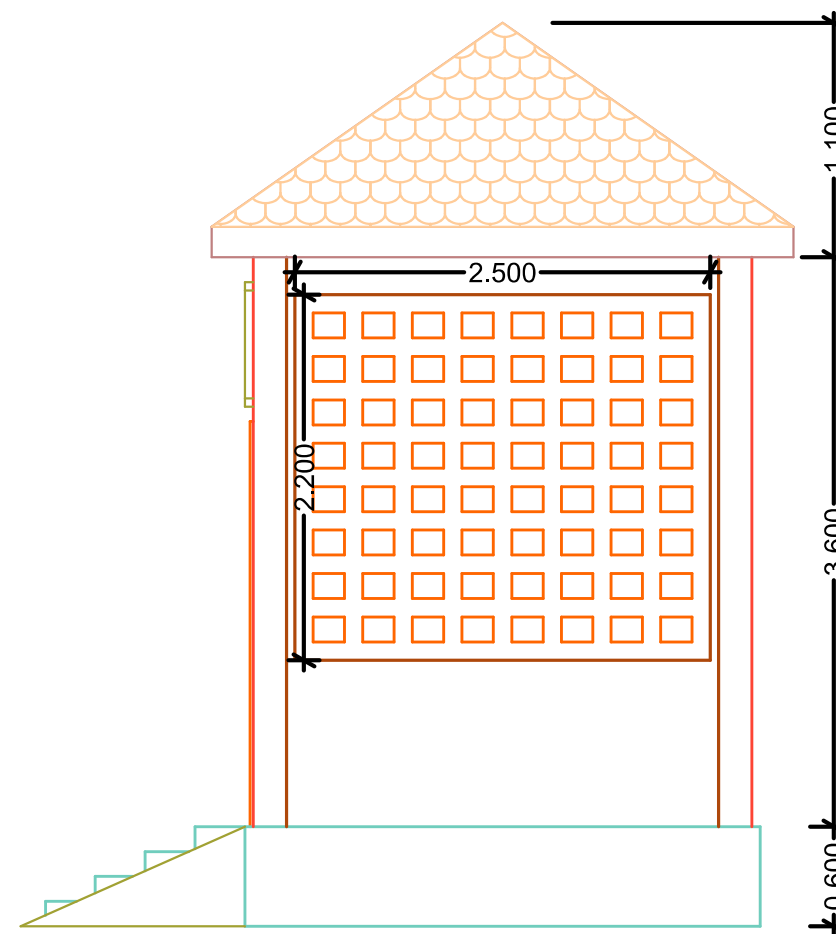

Generator room  
side elevation

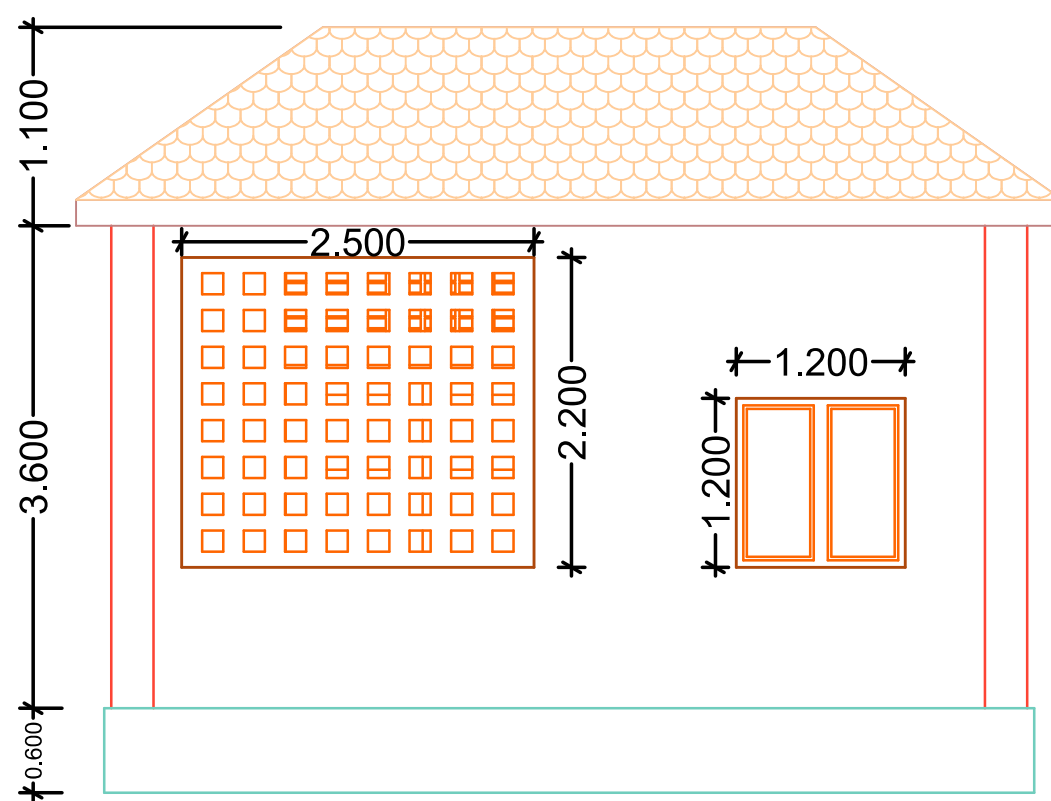

Back elevation



### Notes

1. All dimensions are in millimetres unless otherwise indicated
2. The trench shall be dug to the invert level, graded and compacted to approval

### Location:

Bulogadud/Kismayo Jubbaland

### Project Name:

Rehabilitation of Bulogadud  
shallow twin wells

### Drawing Name:

Generator and caretaker rooms

### Drawing status:

Elevations

Drawing Scale

1:100



















