


**REHABILITATION OF ALI HUSSEIN  
PRIMARY & SECONDARY SCHOOL  
IN MOGADISHU.**



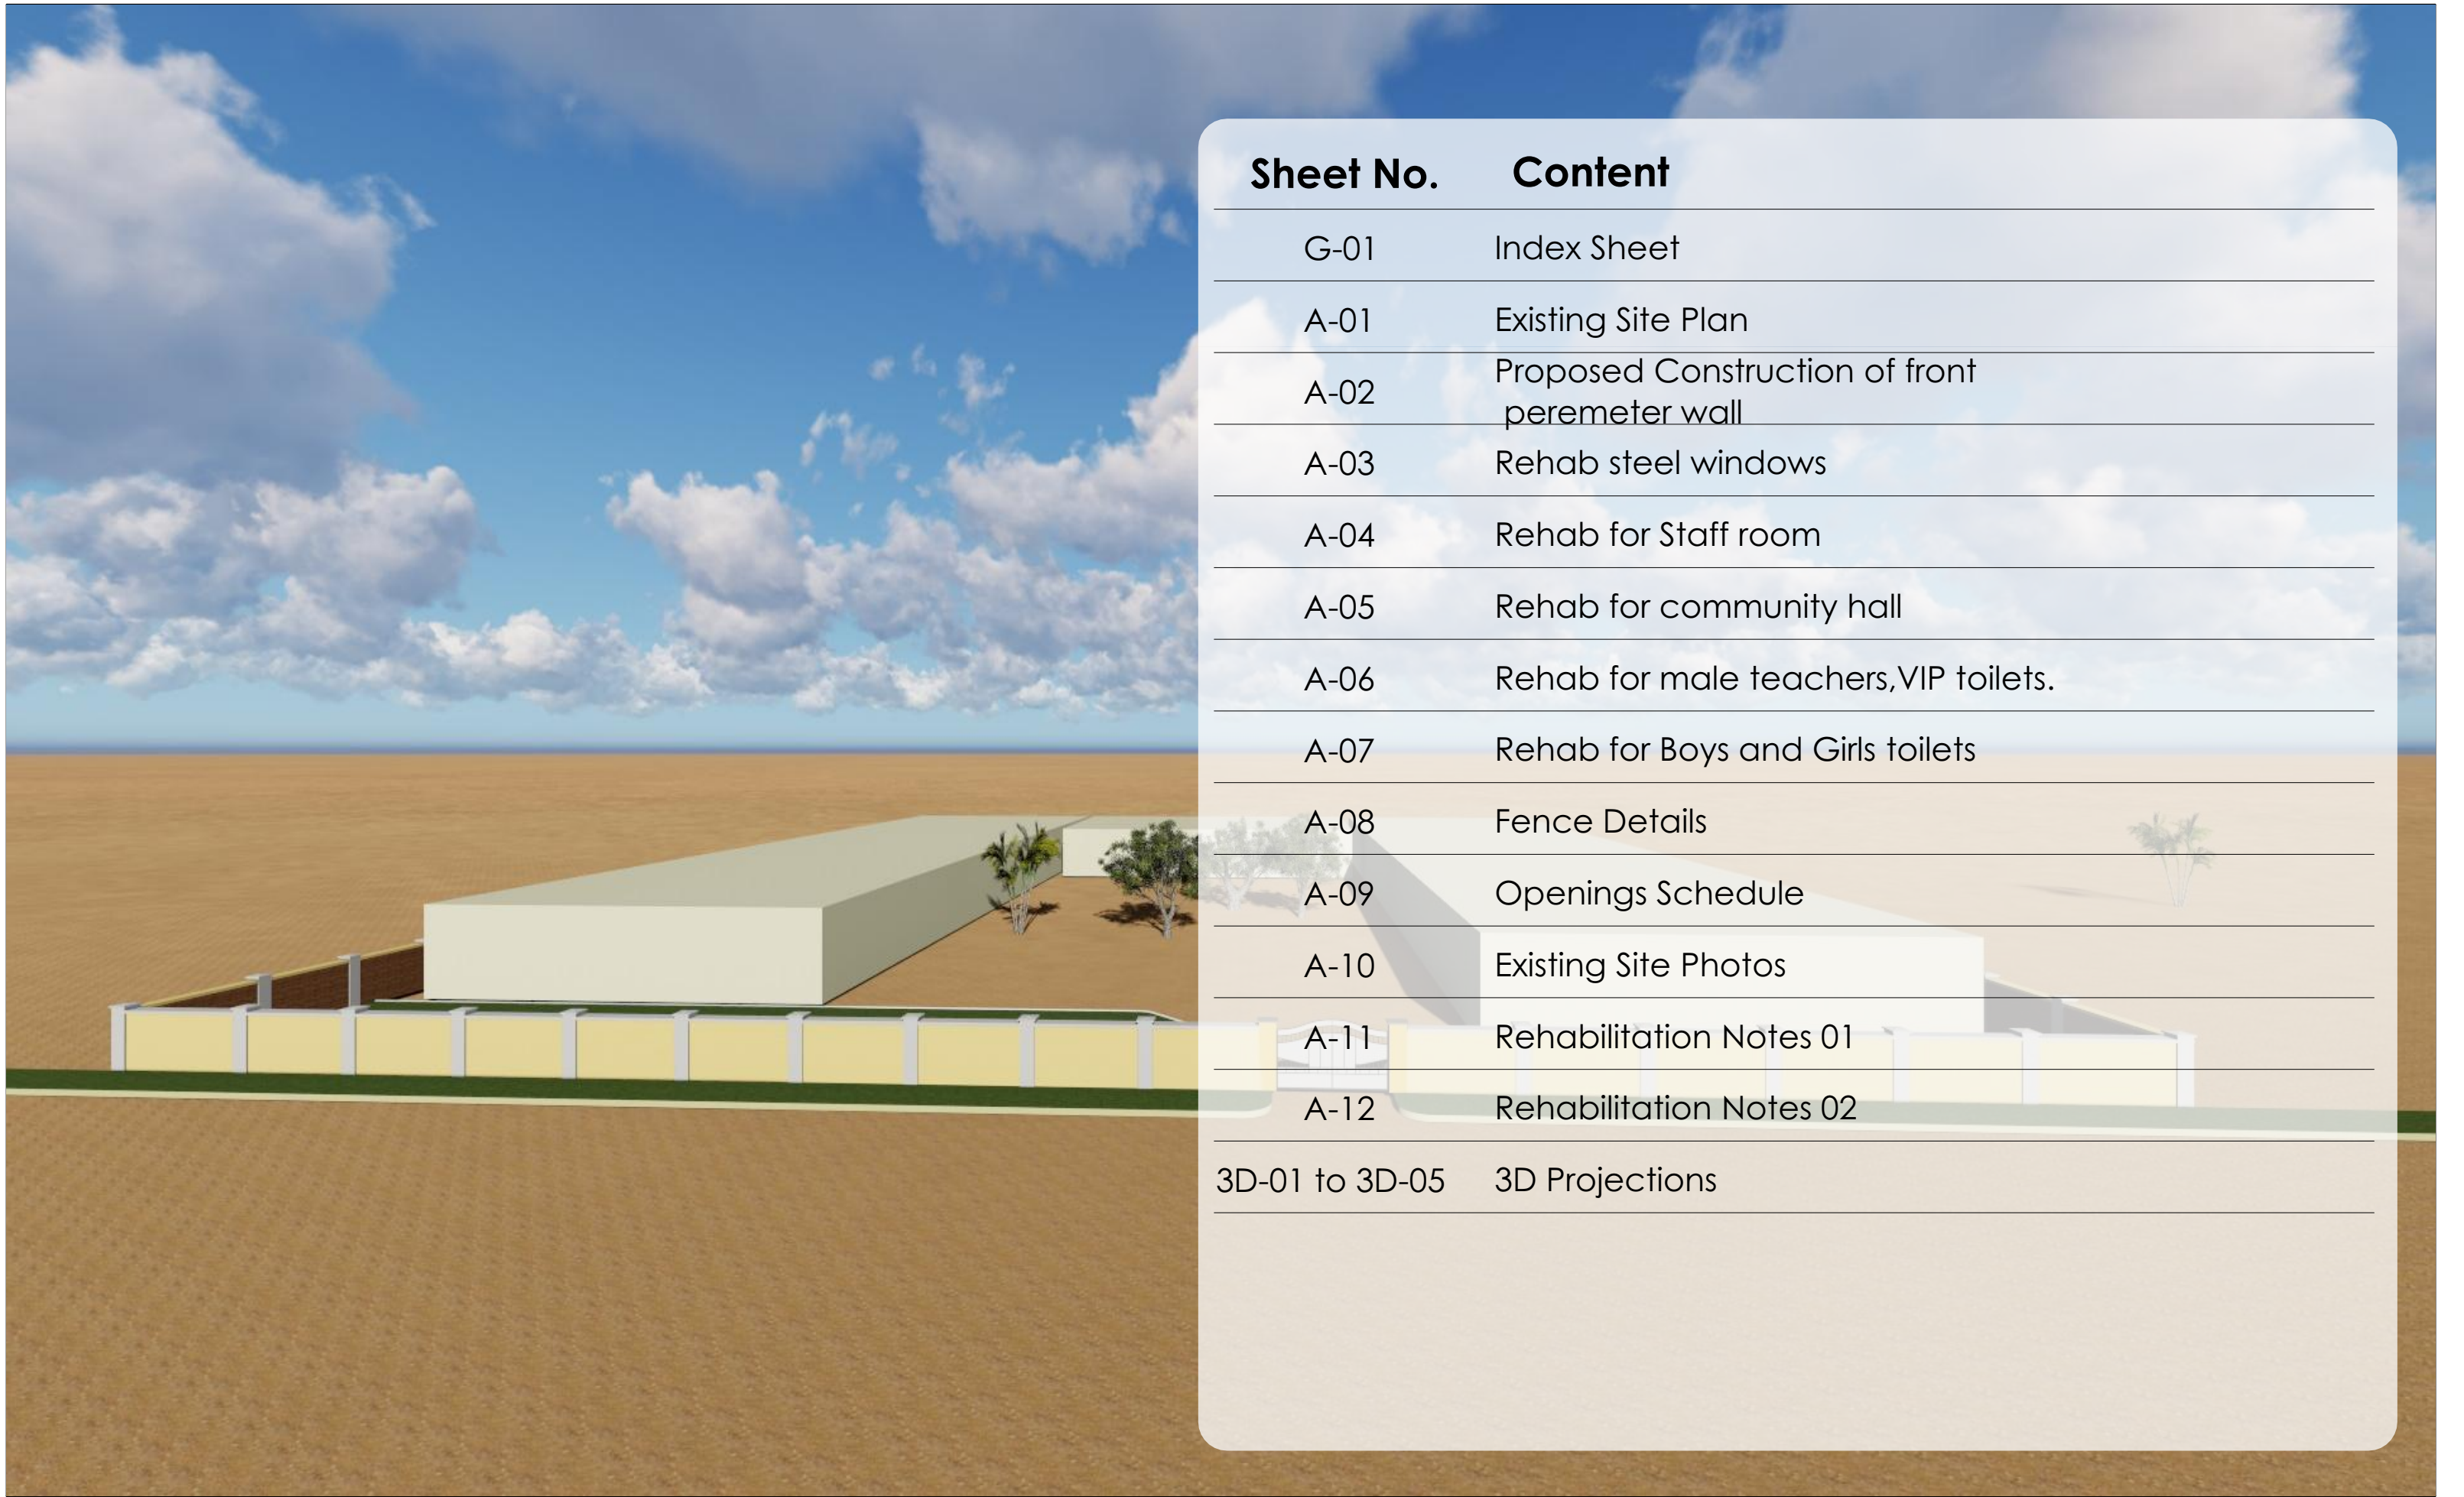

| Sheet No.      | Content                                       |
|----------------|---|
| G-01           | Index Sheet                                   |
| A-01           | Existing Site Plan                            |
| A-02           | Proposed Construction of front perimeter wall |
| A-03           | Rehab steel windows                           |
| A-04           | Rehab for Staff room                          |
| A-05           | Rehab for community hall                      |
| A-06           | Rehab for male teachers,VIP toilets.          |
| A-07           | Rehab for Boys and Girls toilets              |
| A-08           | Fence Details                                 |
| A-09           | Openings Schedule                             |
| A-10           | Existing Site Photos                          |
| A-11           | Rehabilitation Notes 01                       |
| A-12           | Rehabilitation Notes 02                       |
| 3D-01 to 3D-05 | 3D Projections                                |

**ARCHITECTS**



**AEC-Consult**  
 ARCHITECTURE & ENGINEERING CONSULTANTS  
 Office No. 529,  
 3th Floor, CITY Building ,  
 Maka al mukarama road  
 Mogadishu, Somalia.  
 Tel:+ 252 615744504.

**PROJECT DETAILS**


**FUNDED BY: UNHCR**

**Project Title:**  
**REHABILITATION OF ALI  
 HUSSEIN PRIMARY &  
 SECONDARY SCHOOL  
 IN MOGADISHU.**

**IMPLEMENTED BY: WINDLE**

|   |                                   |                           |                      |
|---|-----------------------------------|---------------------------|----------------------|
| <b>Drawing Title:</b><br>Index Sheet      |                                   | <b>Revision No.</b><br>-- |                      |
| <b>Drawn by:</b><br>ENG. DAHIR SHEIKHDOON | <b>Checked &amp; Approved by:</b> | <b>Sheet No.</b><br>G-01  | <b>Scale:</b><br>N/A |
| <b>Date:</b><br>Sept. 2024                | <b>ARCHITECTURAL DRAWINGS</b>     |                           |                      |

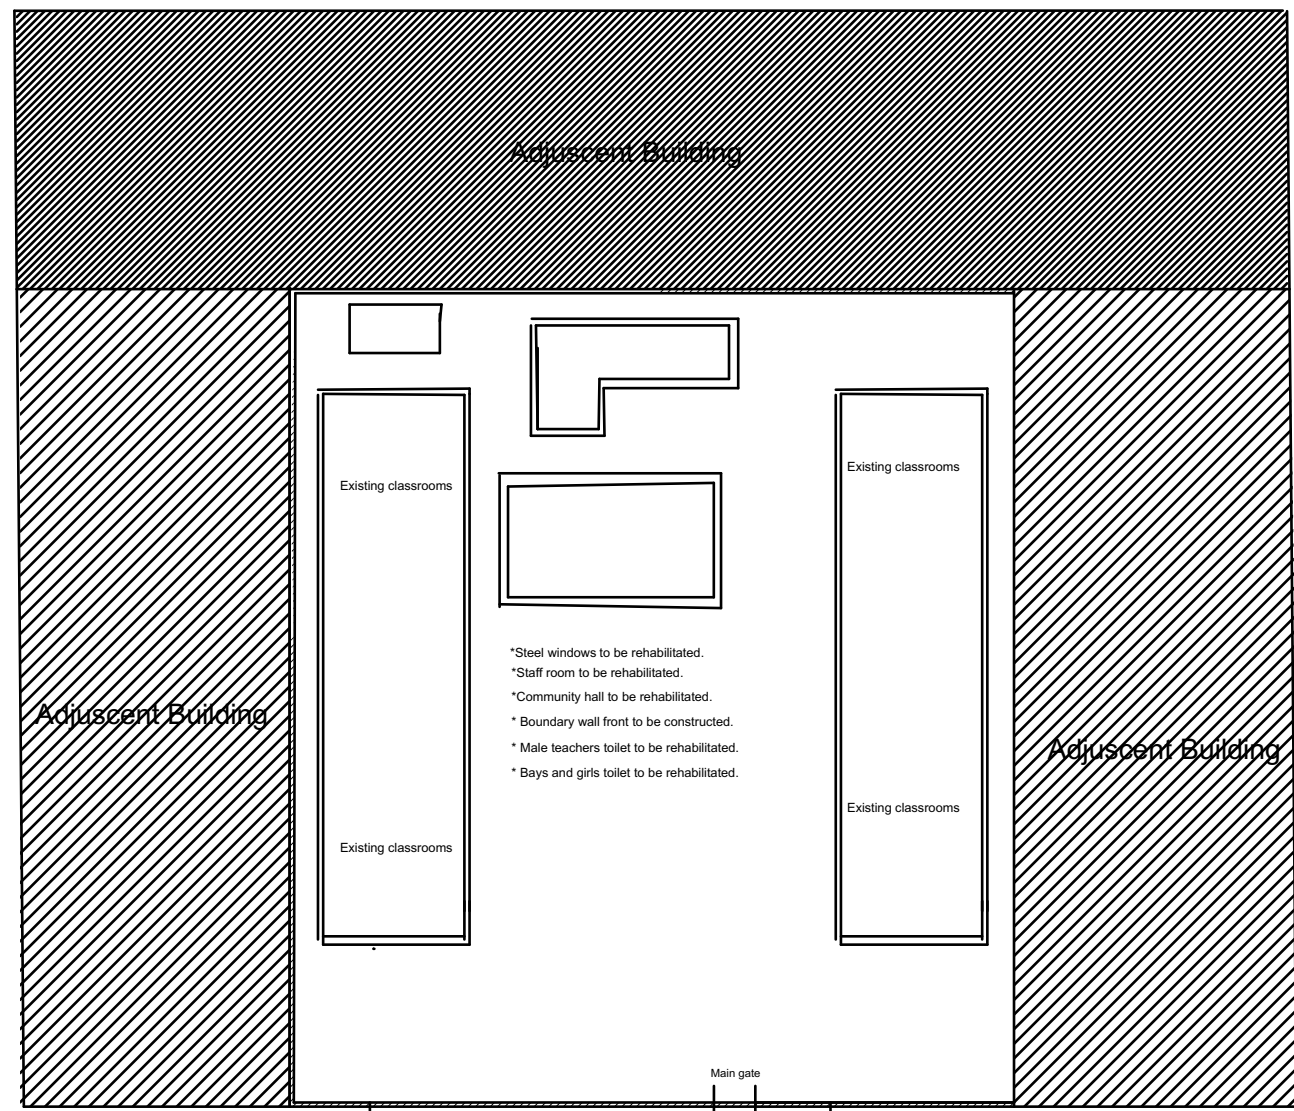

ALI HUSSEIN PRI & SEC SCHOOL

**ARCHITECTS**



**AEC-Consult**  
 ARCHITECTURE & ENGINEERING CONSULTANTS  
 Office No. 529,  
 3th Floor, CITY Building,  
 Maka al mukarama road  
 Mogadishu, Somalia.  
 Tel: +252 615744504.

**PROJECT DETAILS**

FUNDED BY: UNHCR

Project Title:  
**REHABILITATION OF ALI  
 HUSSEIN PRIMARY &  
 SECONDARY SCHOOL  
 IN MOGADISHU.**



IMPLEMENTED BY: WINDLE



Drawing Title:

EXISTING SITE PLAN

Revision No.

--

Drawn by:

ENG. DAHIR SHEIKHDOON

Checked & Approved by:

Sheet No.

A-01


Scale:

N/A


Date: Sept. 2024

**ARCHITECTURAL DRAWINGS**



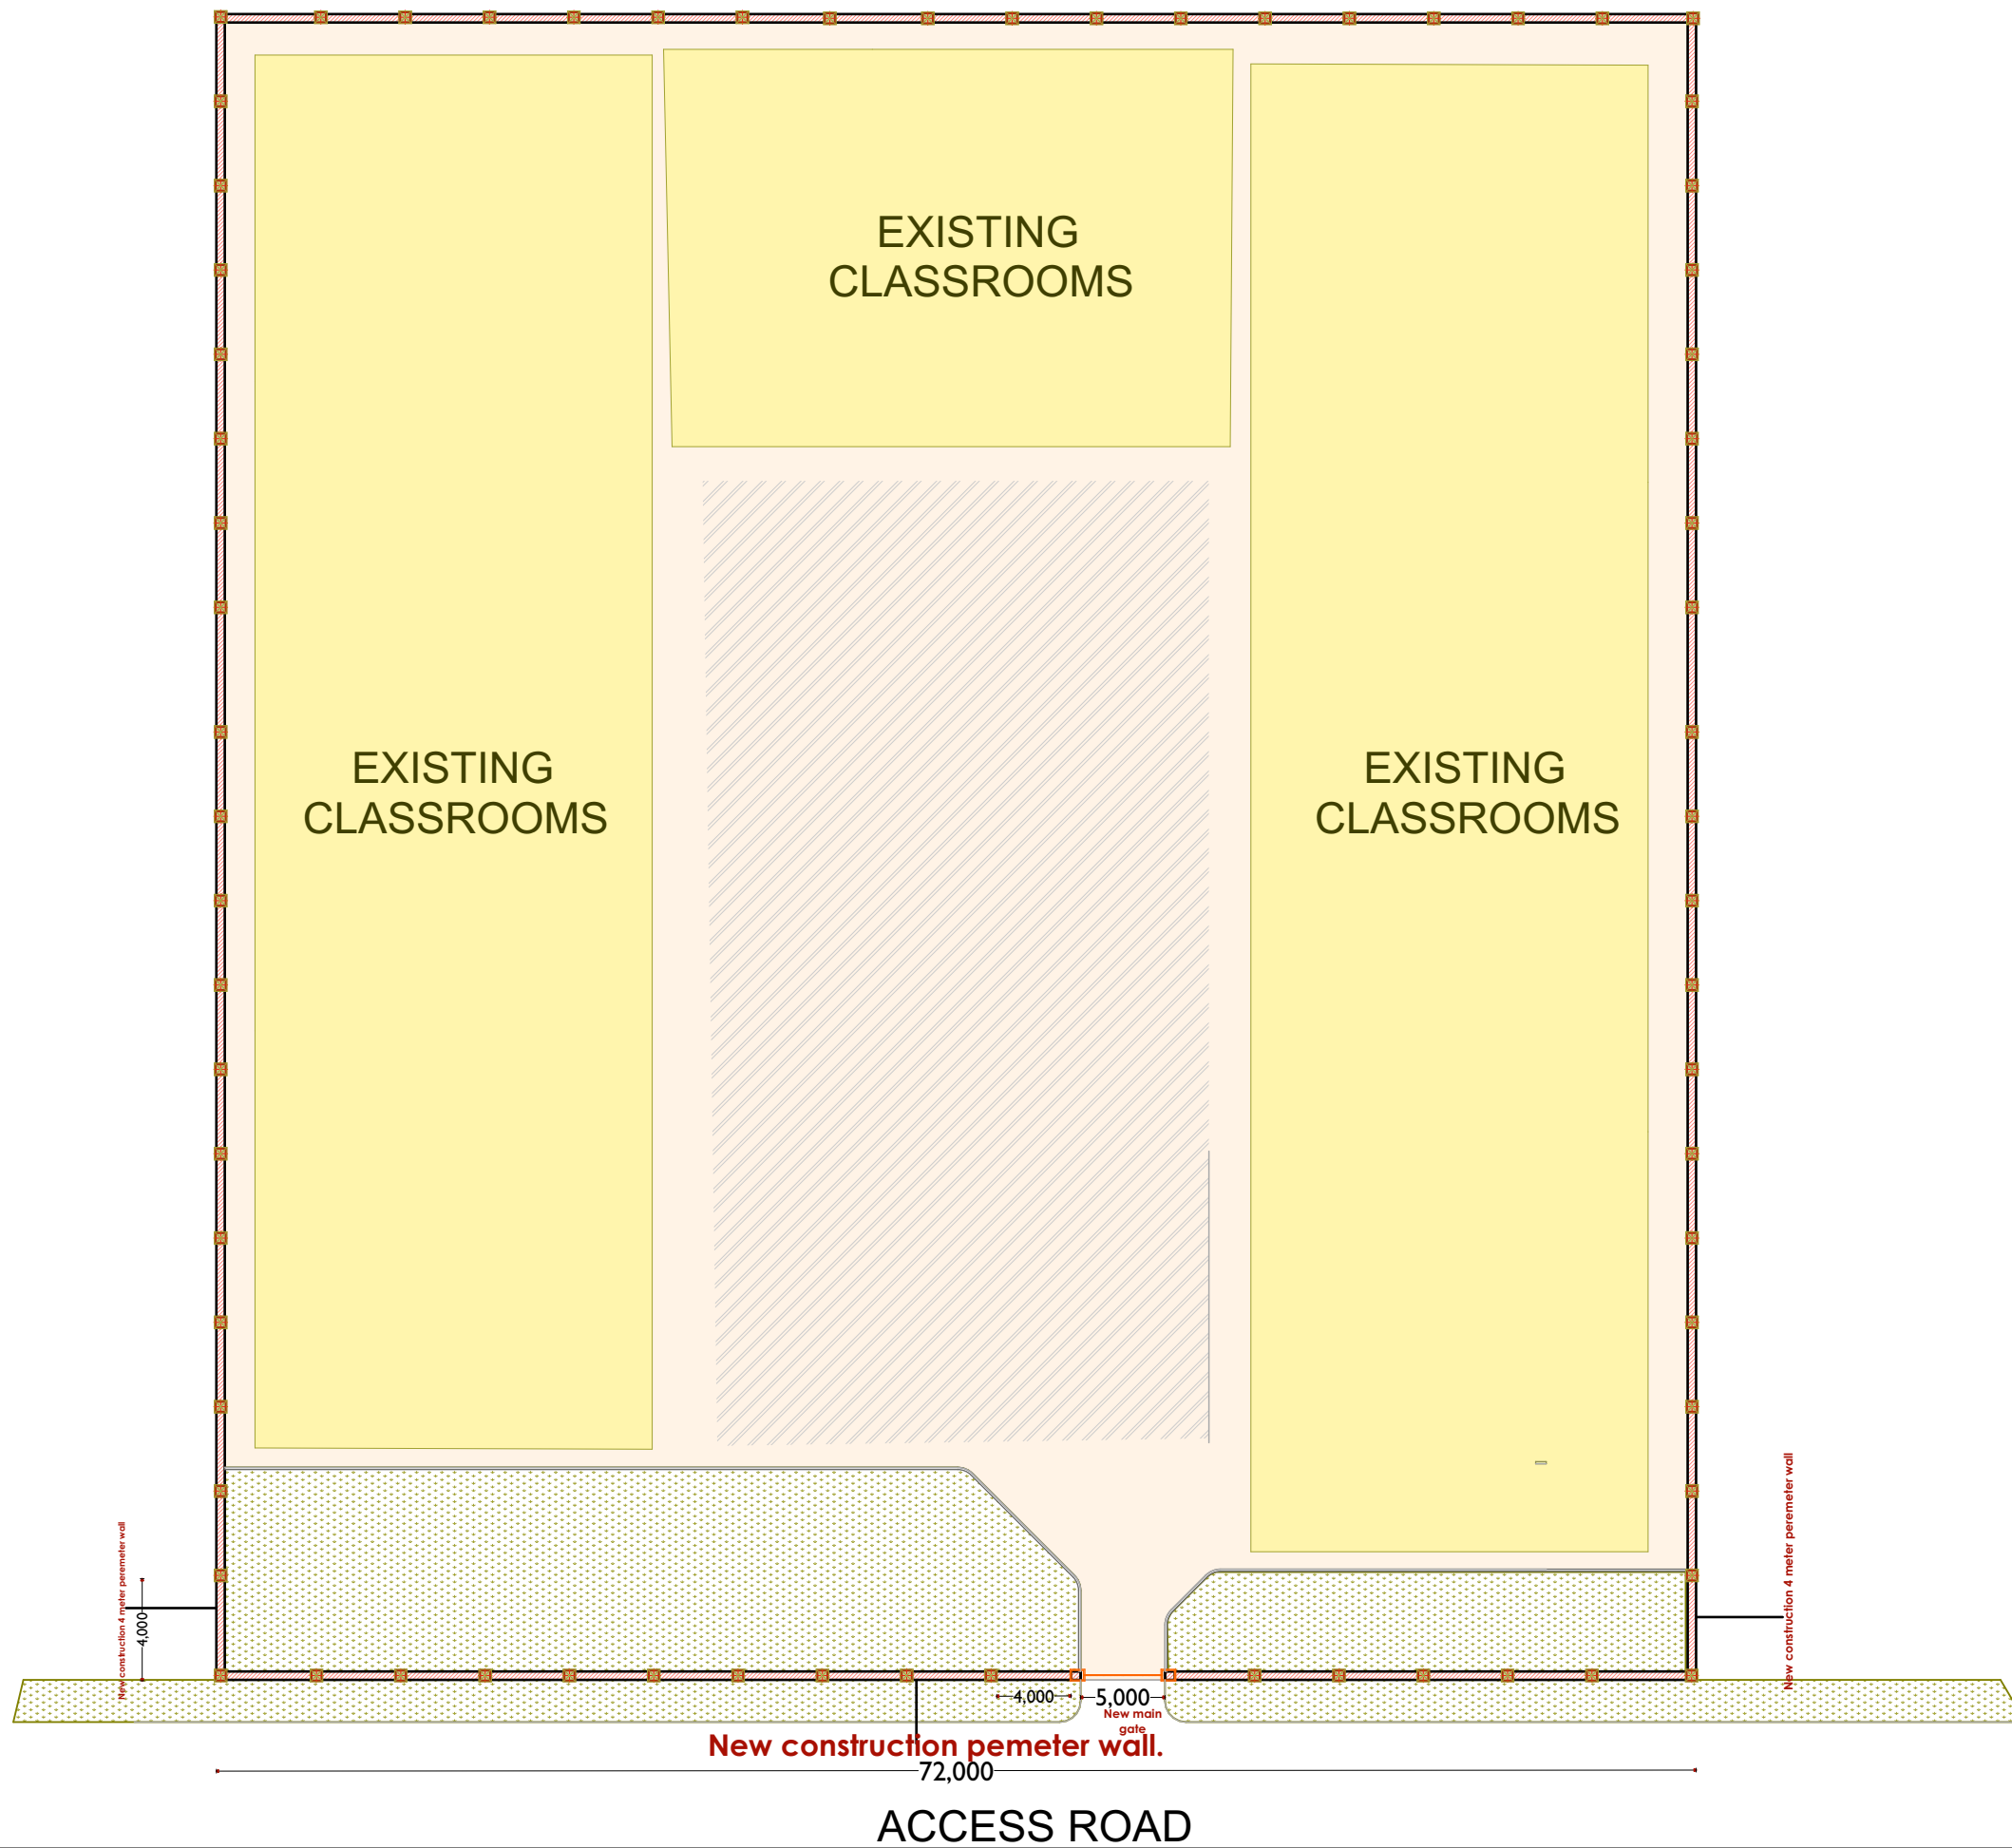

**ARCHITECTS**

 

**AEC-Consult**  
 ARCHITECTURE & ENGINEERING CONSULTANTS  
 Office No. 529,  
 3th Floor, CITY Building,  
 Maka al mukarama road  
 Mogadishu, Somalia.  
 Tel: +252 615744504.

**PROJECT DETAILS**

FUNDED BY: UNHCR



Project Title:

**REHABILITATION OF ALI  
 HUSSEIN PRIMARY &  
 SECONDARY SCHOOL  
 IN MOGADISHU.**

IMPLEMENTED BY: WINDLE



|   |                               |                          |                        |
|---|-------------------------------|--------------------------|------------------------|
| Drawing Title:<br><b>PROPOSED SITE PLAN</b> |                               | Revision No.<br>--       |                        |
| Drawn by:<br><b>ENG. DAHIR SHEIKHDOON</b>   | Checked & Approved by:        | Sheet No.<br><b>A-02</b> | Scale:<br><b>1:350</b> |
| Date:<br><b>Sept. 2024</b>                  | <b>ARCHITECTURAL DRAWINGS</b> |                          |                        |





Front side view, steel windows



Rear view steel windows



Inside view for classroom



Front view for classroom

**ARCHITECTS**



**AEC-Consult**  
 ARCHITECTURE & ENGINEERING CONSULTANTS  
 Office No. 529,  
 3th Floor, CITY Building,  
 Maka al mukarama road  
 Mogadishu, Somalia.  
 Tel: +252 615744504.

**PROJECT DETAILS**

FUNDED BY: UNHCR



Project Title:

**REHABILITATION OF ALI  
 HUSSEIN PRIMARY &  
 SECONDARY SCHOOL  
 IN MOGADISHU.**

IMPLEMENTED BY: WINDLE



|                                    |                               |                             |                 |
|------------------------------------|-------------------------------|-----------------------------|-----------------|
| Drawing Title:<br>Rehab details    |                               | Revision No.<br>-- 1:343.10 |                 |
| Drawn by:<br>ENG. DAHIR SHEIKHDOON | Checked & Approved by:        | Sheet No.<br>A-03           | Scale:<br>1:100 |
| Date:<br>Sept. 2024                | <b>ARCHITECTURAL DRAWINGS</b> |                             |                 |





Front side view for proposed consts, peremeter wall



Front side view for proposed consts, peremeter wall



Inside view for classroom



Insideview for classroom

**ARCHITECTS**



**AEC-Consult**  
 ARCHITECTURE & ENGINEERING CONSULTANTS  
 Office No. 529,  
 3th Floor, CITY Building,  
 Maka al mukarama road  
 Mogadishu, Somalia.  
 Tel: +252 615744504.

**PROJECT DETAILS**

FUNDED BY: UNHCR



Project Title:

REHABILITATION OF ALI  
 HUSSEIN PRIMARY &  
 SECONDARY SCHOOL  
 IN MOGADISHU.

IMPLEMENTED BY: WINDLE




|                                    |                               |                    |                 |
|------------------------------------|-------------------------------|--------------------|-----------------|
| Drawing Title:<br>Rehab details    |                               | Revision No.<br>-- |                 |
| Drawn by:<br>ENG. DAHIR SHEIKHDOON | Checked & Approved by:        | Sheet No.<br>A-04  | Scale:<br>1:100 |
| Date:<br>Sept. 2024                | <b>ARCHITECTURAL DRAWINGS</b> |                    |                 |





Inside view, rehab for boys toilets

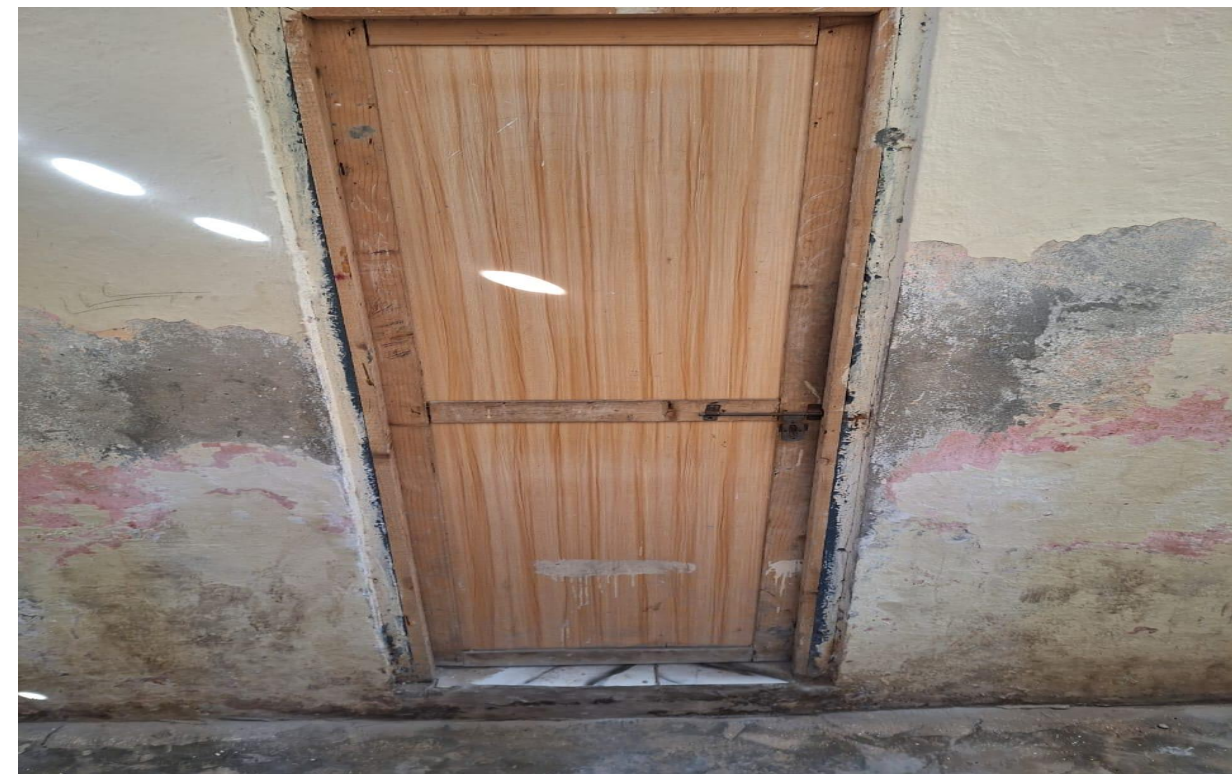

Inside view, rehab for boys toilets



Front view, for rehab VIP toilets, male Teachers.



Inside

**ARCHITECTS**



**AEC-Consult**  
 ARCHITECTURE & ENGINEERING CONSULTANTS  
 Office No. 529,  
 3th Floor, CITY Building,  
 Maka al mukarama road  
 Mogadishu, Somalia.  
 Tel: +252 615744504.

**PROJECT DETAILS**

FUNDED BY: UNHCR



Project Title:



REHABILITATION OF ALI  
 HUSSEIN PRIMARY &  
 SECONDARY SCHOOL  
 IN MOGADISHU.

IMPLEMENTED BY: WINDLE



|                                    |                               |                    |                 |
|------------------------------------|-------------------------------|--------------------|-----------------|
| Drawing Title:<br>Rehab details    |                               | Revision No.<br>-- |                 |
| Drawn by:<br>ENG. DAHIR SHEIKHDOON | Checked & Approved by:        | Sheet No.<br>A-05  | Scale:<br>1:100 |
| Date:<br>Sept. 2024                | <b>ARCHITECTURAL DRAWINGS</b> |                    |                 |



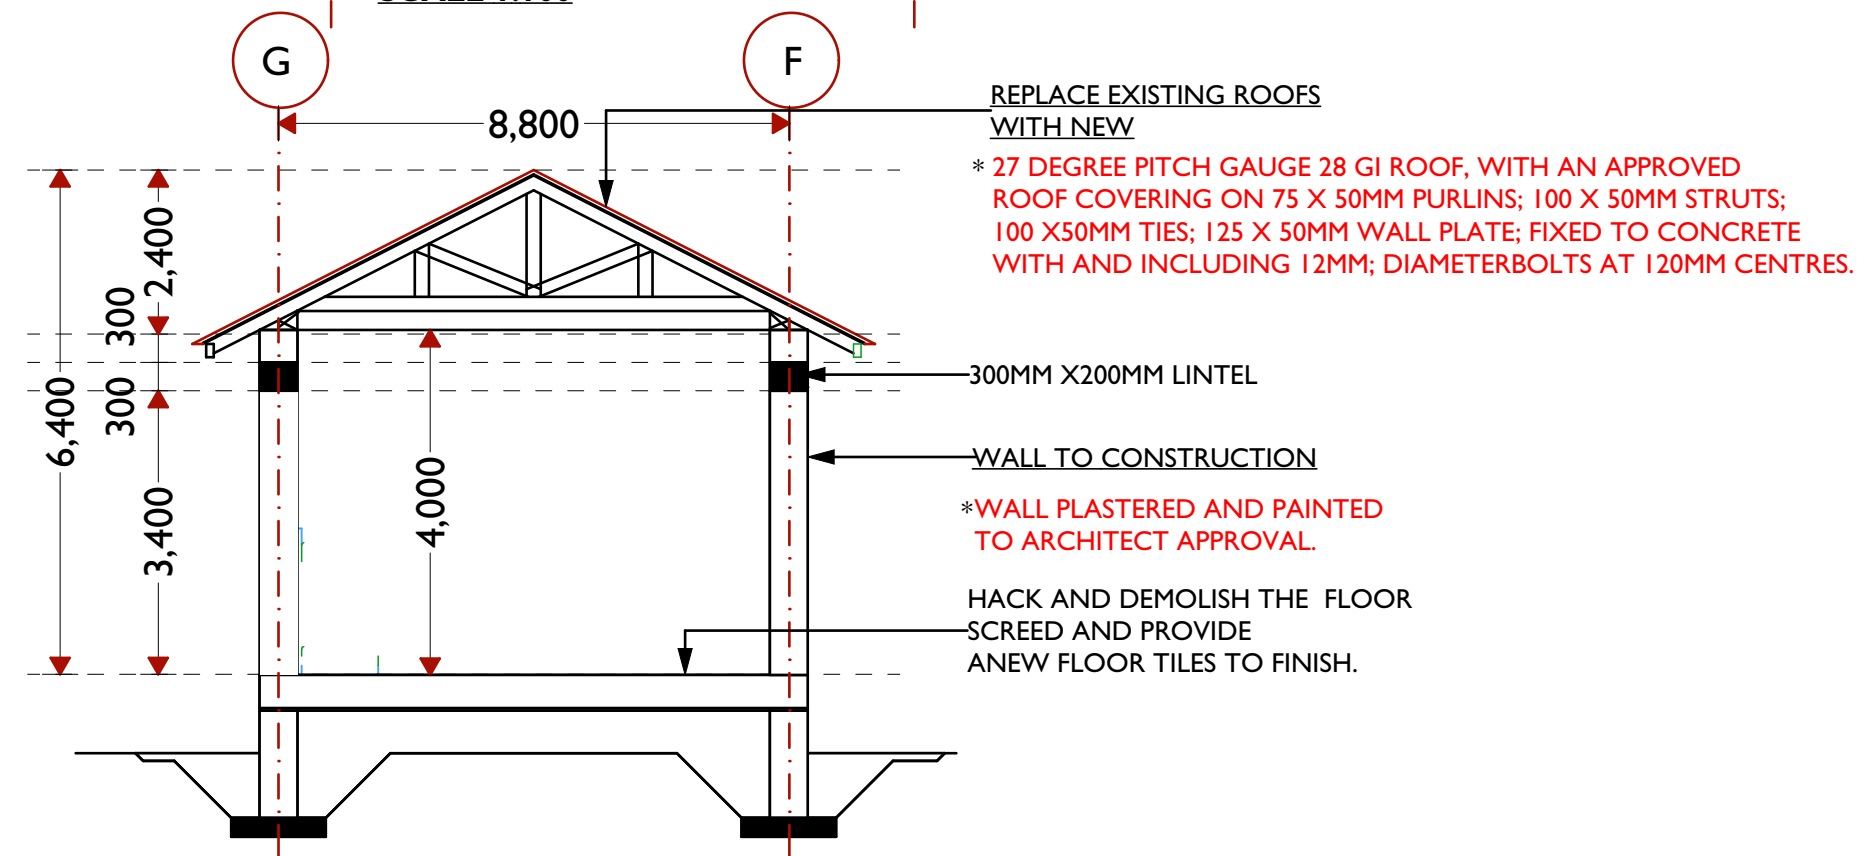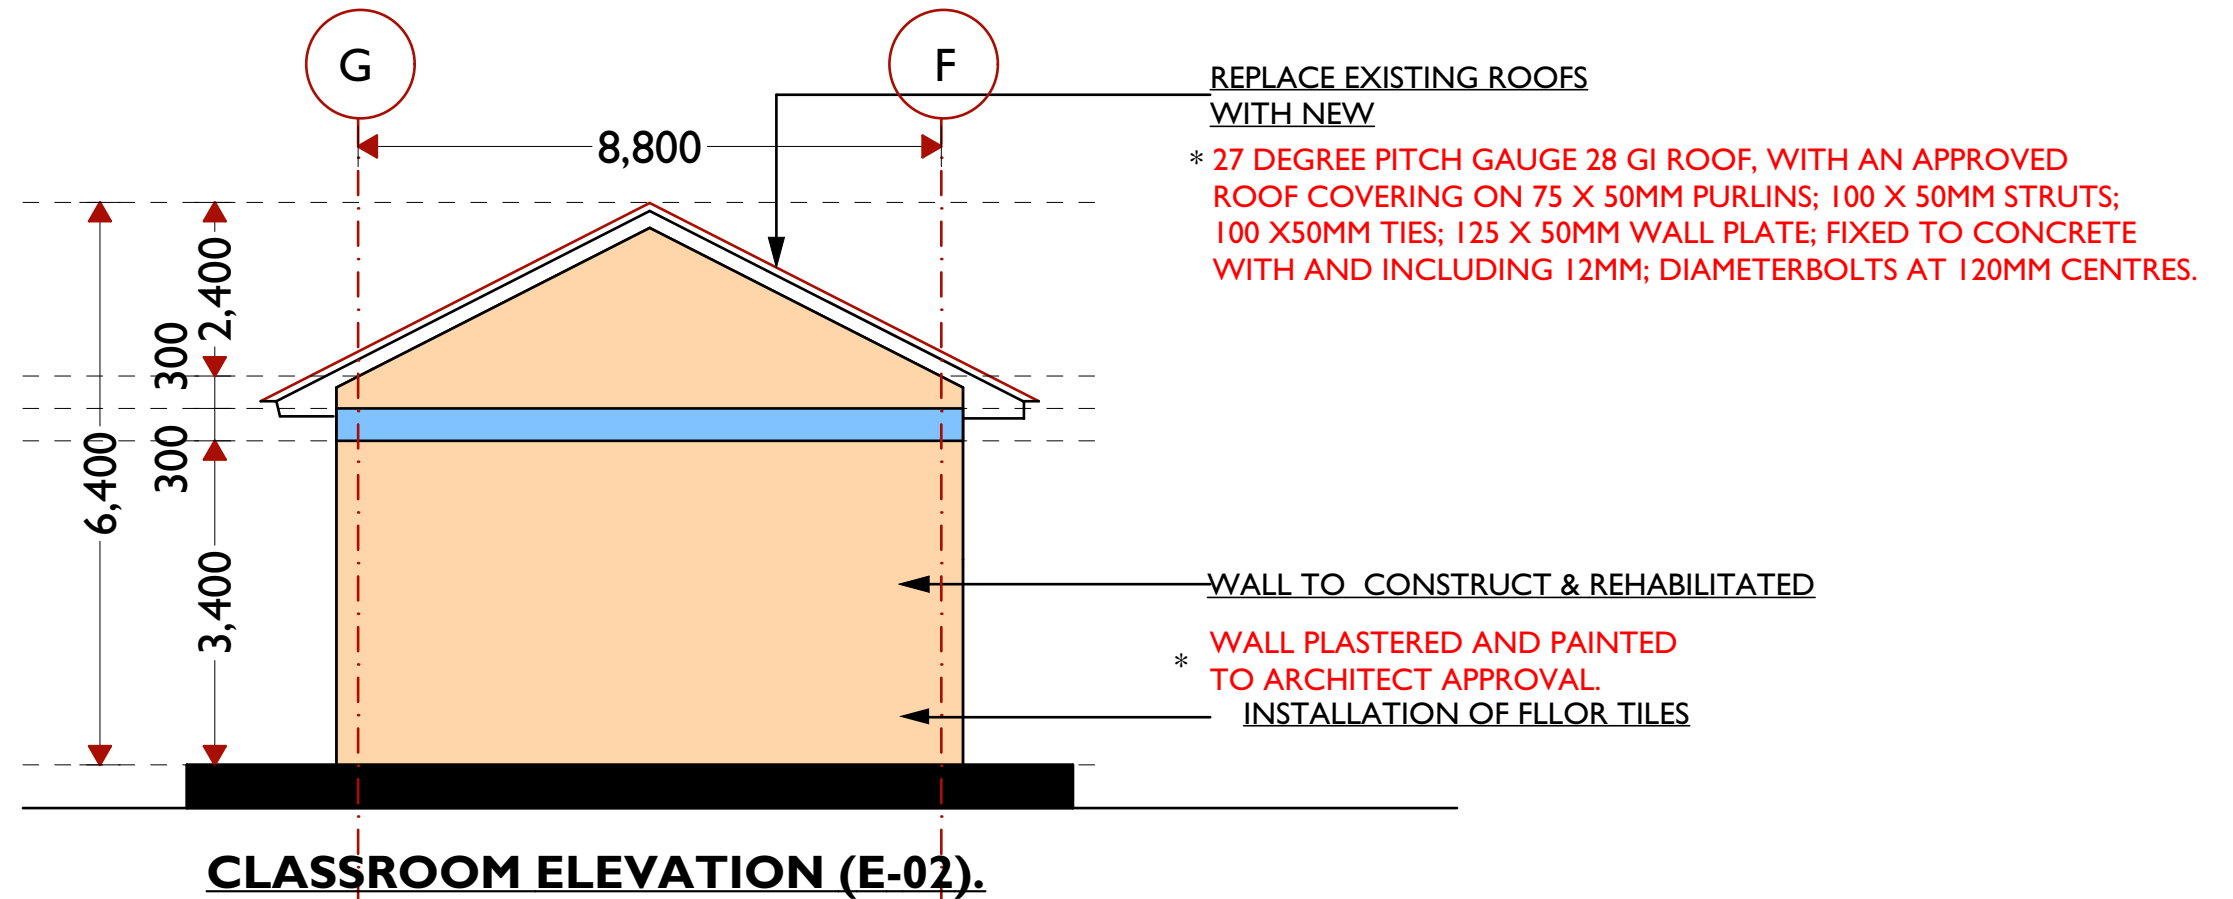

**ARCHITECTS**

**AEC-Consult**  
ARCHITECTURE & ENGINEERING CONSULTANTS  
Office No. 529,  
3th Floor, CITY Building,  
Maka al mukarama road  
Mogadishu, Somalia.  
Tel: +252 615744504.

**PROJECT DETAILS**

FUNDED BY: UNHCR



Project Title:

REHABILITATION OF ALI  
HUSSEIN PRIMARY &  
SECONDARY SCHOOL  
IN MOGADISHU.

IMPLEMENTED BY: WINDLE



|                                    |                               |                    |                 |
|------------------------------------|-------------------------------|--------------------|-----------------|
| Drawing Title:<br>Rehab details    |                               | Revision No.<br>-- |                 |
| Drawn by:<br>ENG. DAHIR SHEIKHDOON | Checked & Approved by:        | Sheet No.<br>A-06  | Scale:<br>1:100 |
| Date:<br>Sept. 2024                | <b>ARCHITECTURAL DRAWINGS</b> |                    |                 |



|  |      |    |       |       |  |
|--|------|----|-------|-------|--|
|  | D-01 | 22 | 900   | 2,400 | M.S METAL PANEL SWING DOOR WITH LOCKABLE DOOR LATCH AMD 3 WELDED HINGES.                                     |
|  | W-01 | 18 | 2000  | 1,200 | M.S MILD STEEL CASEMENT SASHES WINDOW WITH INTERNAL SIZE 8 ROUND BAR GRILL.                                  |
|  | D-03 | 4  | 700   | 2,000 | SUPPLY & INSTALL ALUMINUM DOOR WITH LOCKABLE DOOR LATCH AMD 3 all necessary accessories to finish the work.. |
|  | W-03 | 18 | 1,500 | 1,200 | M.S MILD ALUMINIUM CASEMENT SASHES WINDOW  |
|  | G-01 | 1  | 5,000 | 4000  | M.S HEAVY METAL DOUBLE SWING GATE BOITED TO 300X300MM REINFORCED COLLUMN ON EITHER SIDES.                    |

**ARCHITECTS**

**AEC-Consult**  
 ARCHITECTURE & ENGINEERING CONSULTANTS  
 Office No. 529,  
 3th Floor, CITY Building,  
 Maka al mukarama road  
 Mogadishu, Somalia.  
 Tel: +252 615744504.

**PROJECT DETAILS**

FUNDED BY: UNHCR



Project Title:


REHABILITATION OF ALI  
 HUSSEIN PRIMARY &  
 SECONDARY SCHOOL  
 IN MOGADISHU.

IMPLEMENTED BY: WINDLE




|  |                               |                    |                 |
|--|-------------------------------|--------------------|-----------------|
| Drawing Title:<br>COURT HOUSE SECTIONS |                               | Revision No.<br>-- |                 |
| Drawn by:<br>ENG. DAHIR SHEIKHDOON     | Checked & Approved by:        | Sheet No.<br>A-07  | Scale:<br>1:100 |
| Date:<br>Sept. 2024                    | <b>ARCHITECTURAL DRAWINGS</b> |                    |                 |




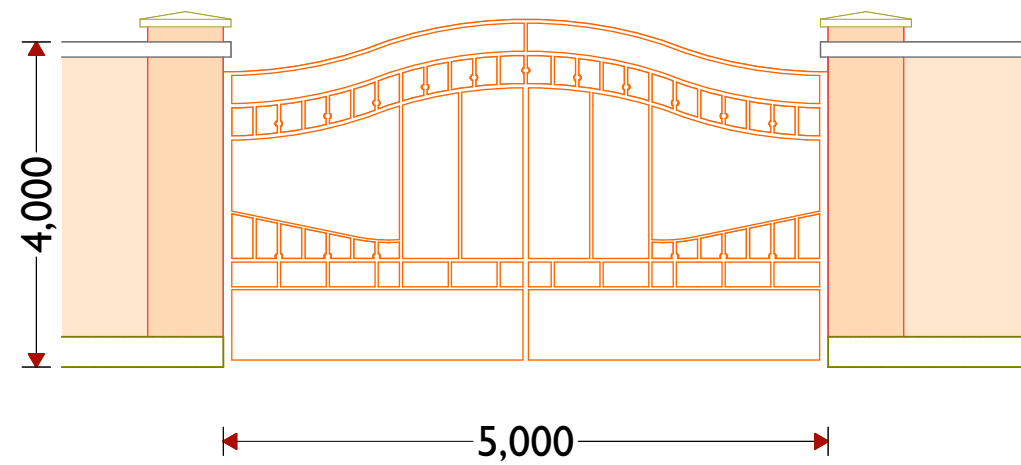

**ENTRANCE GATE**

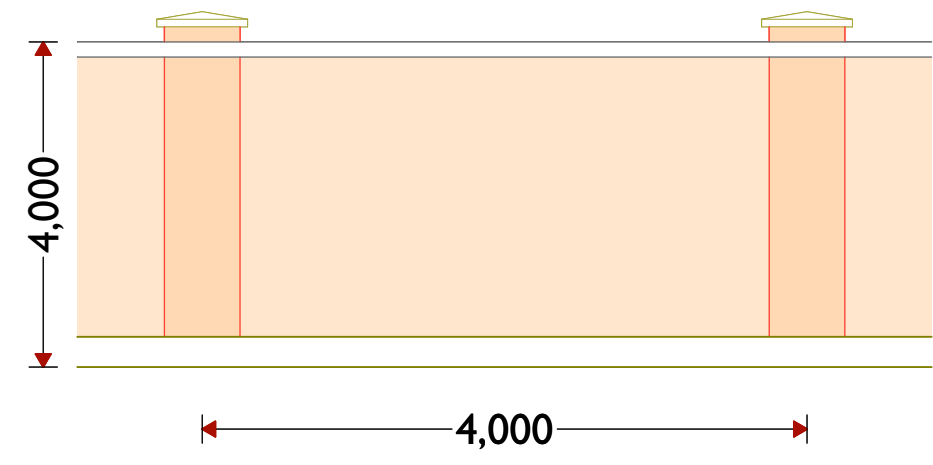

**FENCE COLUMN SPAN**

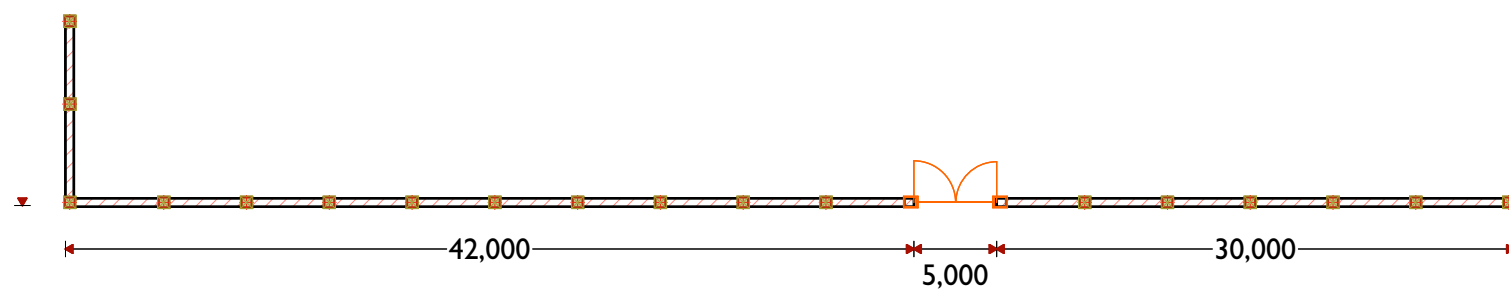

**ARCHITECTS**



**AEC-Consult**  
 ARCHITECTURE & ENGINEERING CONSULTANTS  
 Office No. 529,  
 3th Floor, CITY Building,  
 Maka al mukarama road  
 Mogadishu, Somalia.  
 Tel: +252 615744504.

**PROJECT DETAILS**

**FUNDED BY: UNHCR**



**Project Title:**


**REHABILITATION OF ALI  
 HUSSEIN PRIMARY &  
 SECONDARY SCHOOL  
 IN MOGADISHU.**

**IMPLEMENTED BY: WINDLE**




|   |                                   |                           |                      |
|---|-----------------------------------|---------------------------|----------------------|
| <b>Drawing Title:</b><br>FENCE DETAILS    |                                   | <b>Revision No.</b><br>-- |                      |
| <b>Drawn by:</b><br>ENG. DAHIR SHEIKHDOON | <b>Checked &amp; Approved by:</b> | <b>Sheet No.</b><br>A-08  | <b>Scale:</b><br>N/A |
| <b>Date:</b><br>Sept. 2024                | <b>ARCHITECTURAL DRAWINGS</b>     |                           |                      |



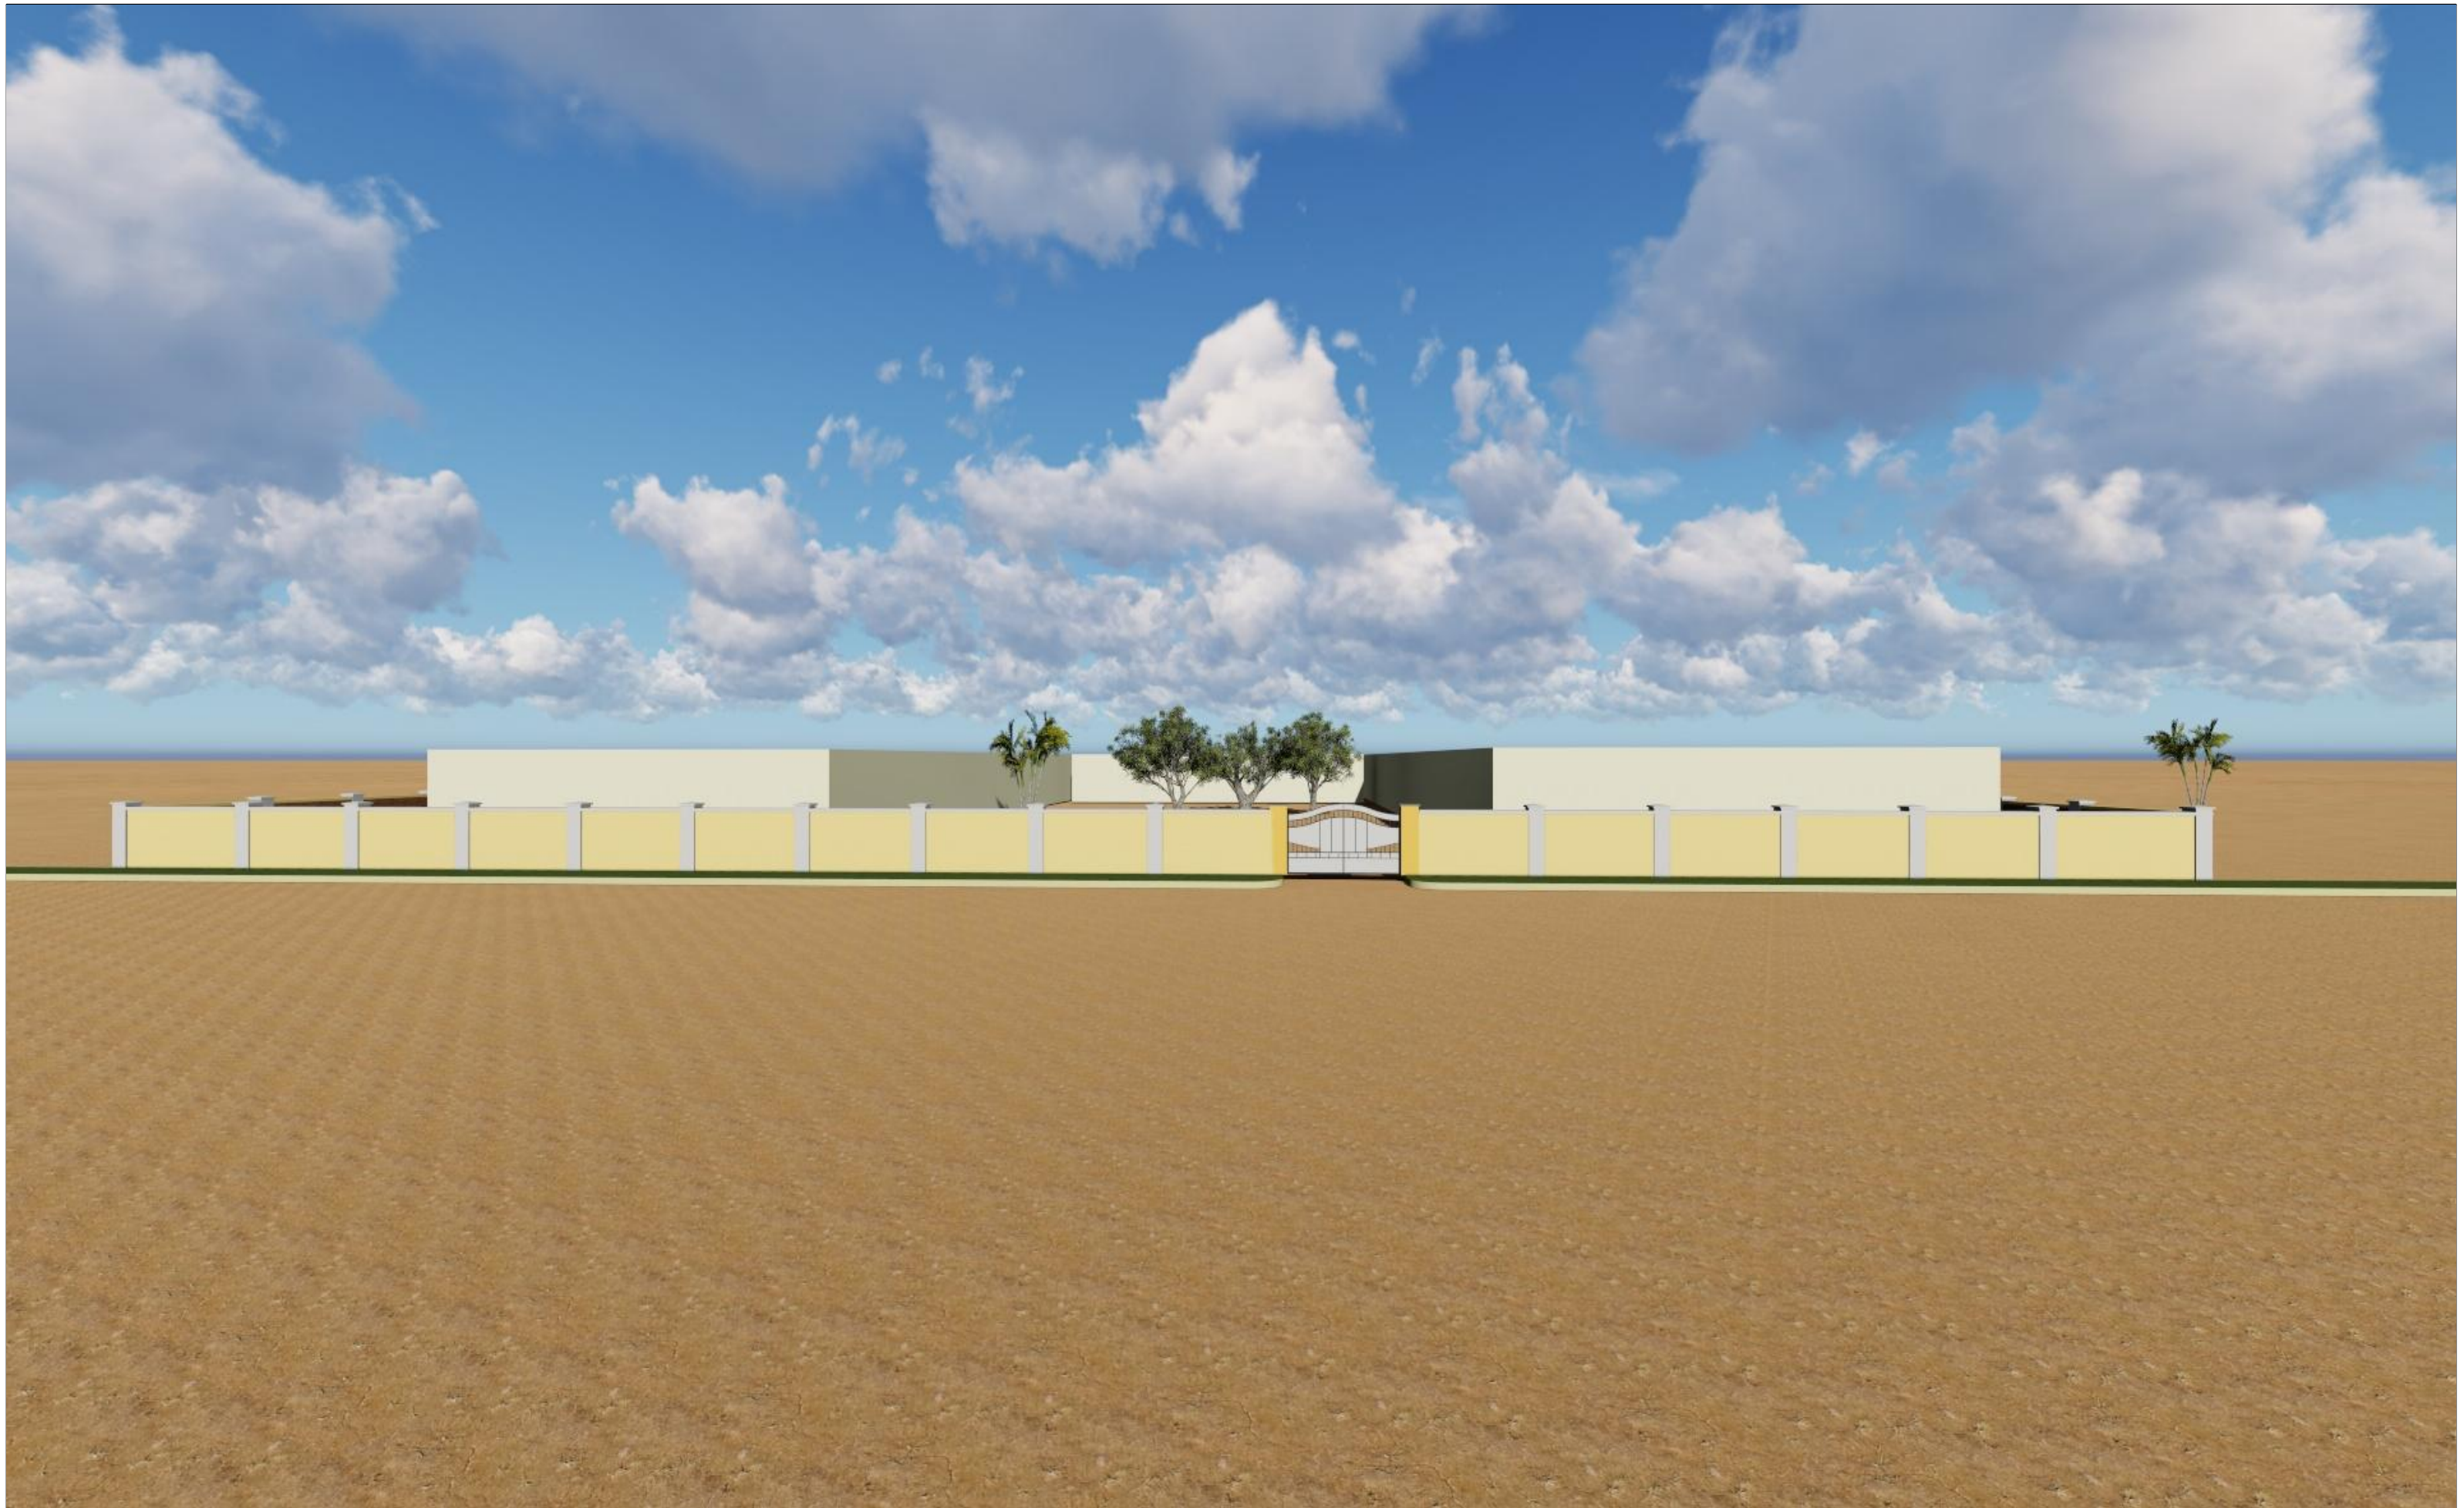

**ARCHITECTS**

 

**AEC-Consult**  
 ARCHITECTURE & ENGINEERING CONSULTANTS  
 Office No. 529,  
 3th Floor, CITY Building ,  
 Maka al mukarama road  
 Mogadishu, Somalia.  
 Tel: + 252 615744504.

**PROJECT DETAILS**

**FUNDED BY: UNHCR**



**Project Title:**

**REHABILITATION OF ALI  
 HUSSEIN PRIMARY &  
 SECONDARY SCHOOL  
 IN MOGADISHU.**

**IMPLEMENTED BY: WINDLE**




|                       |                                   |                     |               |
|-----------------------|-----------------------------------|---------------------|---------------|
| <b>Drawing Title:</b> |                                   | <b>Revision No.</b> |               |
| OPENINGS SCHEDULE     |                                   | --                  |               |
| <b>Drawn by:</b>      | <b>Checked &amp; Approved by:</b> | <b>Sheet No.</b>    | <b>Scale:</b> |
| ENG. DAHIR SHEIKHDOON |                                   | A-09                | N/A           |
| <b>Date:</b>          | <b>ARCHITECTURAL DRAWINGS</b>     |                     |               |
| Sept. 2024            |                                   |                     |               |





**ARCHITECTS**

 

**AEC-Consult**  
 ARCHITECTURE & ENGINEERING CONSULTANTS  
 Office No. 529,  
 3th Floor, CITY Building ,  
 Maka al mukarama road  
 Mogadishu, Somalia.  
 Tel: + 252 615744504.

**PROJECT DETAILS**

**FUNDED BY: UNHCR**



**Project Title:**

**REHABILITATION OF ALI  
 HUSSEIN PRIMARY &  
 SECONDARY SCHOOL  
 IN MOGADISHU.**

**IMPLEMENTED BY: WINDLE**




|                         |                                   |                     |               |
|-------------------------|-----------------------------------|---------------------|---------------|
| <b>Drawing Title:</b>   |                                   | <b>Revision No.</b> |               |
| New Cons perimeter wall |                                   | --                  |               |
| <b>Drawn by:</b>        | <b>Checked &amp; Approved by:</b> | <b>Sheet No.</b>    | <b>Scale:</b> |
| ENG. DAHIR SHEIKHDOON   |                                   | A-10                | N/A           |
| <b>Date:</b>            | <b>ARCHITECTURAL DRAWINGS</b>     |                     |               |
| Sept. 2024              |                                   |                     |               |





**ARCHITECTS**

 

**AEC-Consult**  
 ARCHITECTURE & ENGINEERING CONSULTANTS  
 Office No. 529,  
 3th Floor, CITY Building ,  
 Maka al mukarama road  
 Mogadishu, Somalia.  
 Tel: + 252 615744504.

**PROJECT DETAILS**

**FUNDED BY: UNHCR**



**Project Title:**

**REHABILITATION OF ALI  
 HUSSEIN PRIMARY &  
 SECONDARY SCHOOL  
 IN MOGADISHU.**

**IMPLEMENTED BY: WINDLE**



|                                 |                                   |                     |               |
|---------------------------------|-----------------------------------|---------------------|---------------|
| <b>Drawing Title:</b>           |                                   | <b>Revision No.</b> |               |
| NEW CONSTRUCTION PEREMETER WALL |                                   | --                  |               |
| <b>Drawn by:</b>                | <b>Checked &amp; Approved by:</b> | <b>Sheet No.</b>    | <b>Scale:</b> |
| ENG. DAHIR SHEIKHDOON           |                                   | A-10                | N/A           |
| <b>Date:</b>                    | <b>ARCHITECTURAL DRAWINGS</b>     |                     |               |
| Sept. 2024                      |                                   |                     |               |





**ARCHITECTS**



**AEC-Consult**  
 ARCHITECTURE & ENGINEERING CONSULTANTS  
 Office No. 529,  
 3th Floor, CITY Building ,  
 Maka al mukarama road  
 Mogadishu, Somalia.  
 Tel: +252 615744504.

**PROJECT DETAILS**

**FUNDED BY: UNHCR**



**Project Title:**

**REHABILITATION OF ALI  
 HUSSEIN PRIMARY &  
 SECONDARY SCHOOL  
 IN MOGADISHU.**

**IMPLEMENTED BY: WINDLE**




|                       |                                   |                     |               |
|-----------------------|-----------------------------------|---------------------|---------------|
| <b>Drawing Title:</b> |                                   | <b>Revision No.</b> |               |
| 3D PROJECTION 05      |                                   | --                  |               |
| <b>Drawn by:</b>      | <b>Checked &amp; Approved by:</b> | <b>Sheet No.</b>    | <b>Scale:</b> |
| ENG. DAHIR SHEIKHDOON |                                   | 3D-05               | N/A           |
| <b>Date:</b>          | <b>ARCHITECTURAL DRAWINGS</b>     |                     |               |
| Sept. 2024            |                                   |                     |               |





**ARCHITECTS**

 

**AEC-Consult**  
 ARCHITECTURE & ENGINEERING CONSULTANTS  
 Office No. 529,  
 3th Floor, CITY Building ,  
 Maka al mukarama road  
 Mogadishu, Somalia.  
 Tel: + 252 615744504.

**PROJECT DETAILS**

**FUNDED BY: UNHCR**



**Project Title:**

**REHABILITATION OF ALI  
 HUSSEIN PRIMARY &  
 SECONDARY SCHOOL  
 IN MOGADISHU.**

**IMPLEMENTED BY: WINDLE**



|                               |                        |              |        |
|-------------------------------|------------------------|--------------|--------|
| Drawing Title:                |                        | Revision No. |        |
|                               |                        | --           |        |
| Drawn by:                     | Checked & Approved by: | Sheet No.    | Scale: |
| ENG. DAHIR SHEIKHDOON         |                        |              |        |
| Date:                         | Sept. 2024             |              |        |
| <b>ARCHITECTURAL DRAWINGS</b> |                        |              |        |