



**Muslim Hands**




3d perspective




Muslim Hands

| REVISION | NOTE   | DATE | PROJECT TYPE :<br>CLIENT :<br>LOCATION : | PUBLIC BUILDING       | PROJECT<br>DESCRIPTION |
|----------|---|------|------------------------------------------|-----------------------|------------------------|
|          | <small>All dimensions are in meters (m) unless otherwise noted.<br/>Do not scale drawings. Use written dimensions only.<br/>Verify all dimensions and existing site conditions before commencing any work.<br/>Report any discrepancies, conflicts, or omissions to the Consultant before construction.<br/>Construction shall comply with the latest applicable local building codes, regulations, and approved standards.<br/>All materials and workmanship shall conform to the project specifications and relevant international standards.<br/>Contractor shall coordinate all architectural, structural, mechanical, electrical, and plumbing works before execution.<br/>Shop drawings shall be submitted for review and approval prior to fabrication or installation.</small> |      | DRAWING TYPE :                           | CONSTRUCTION DECUMENT |                        |

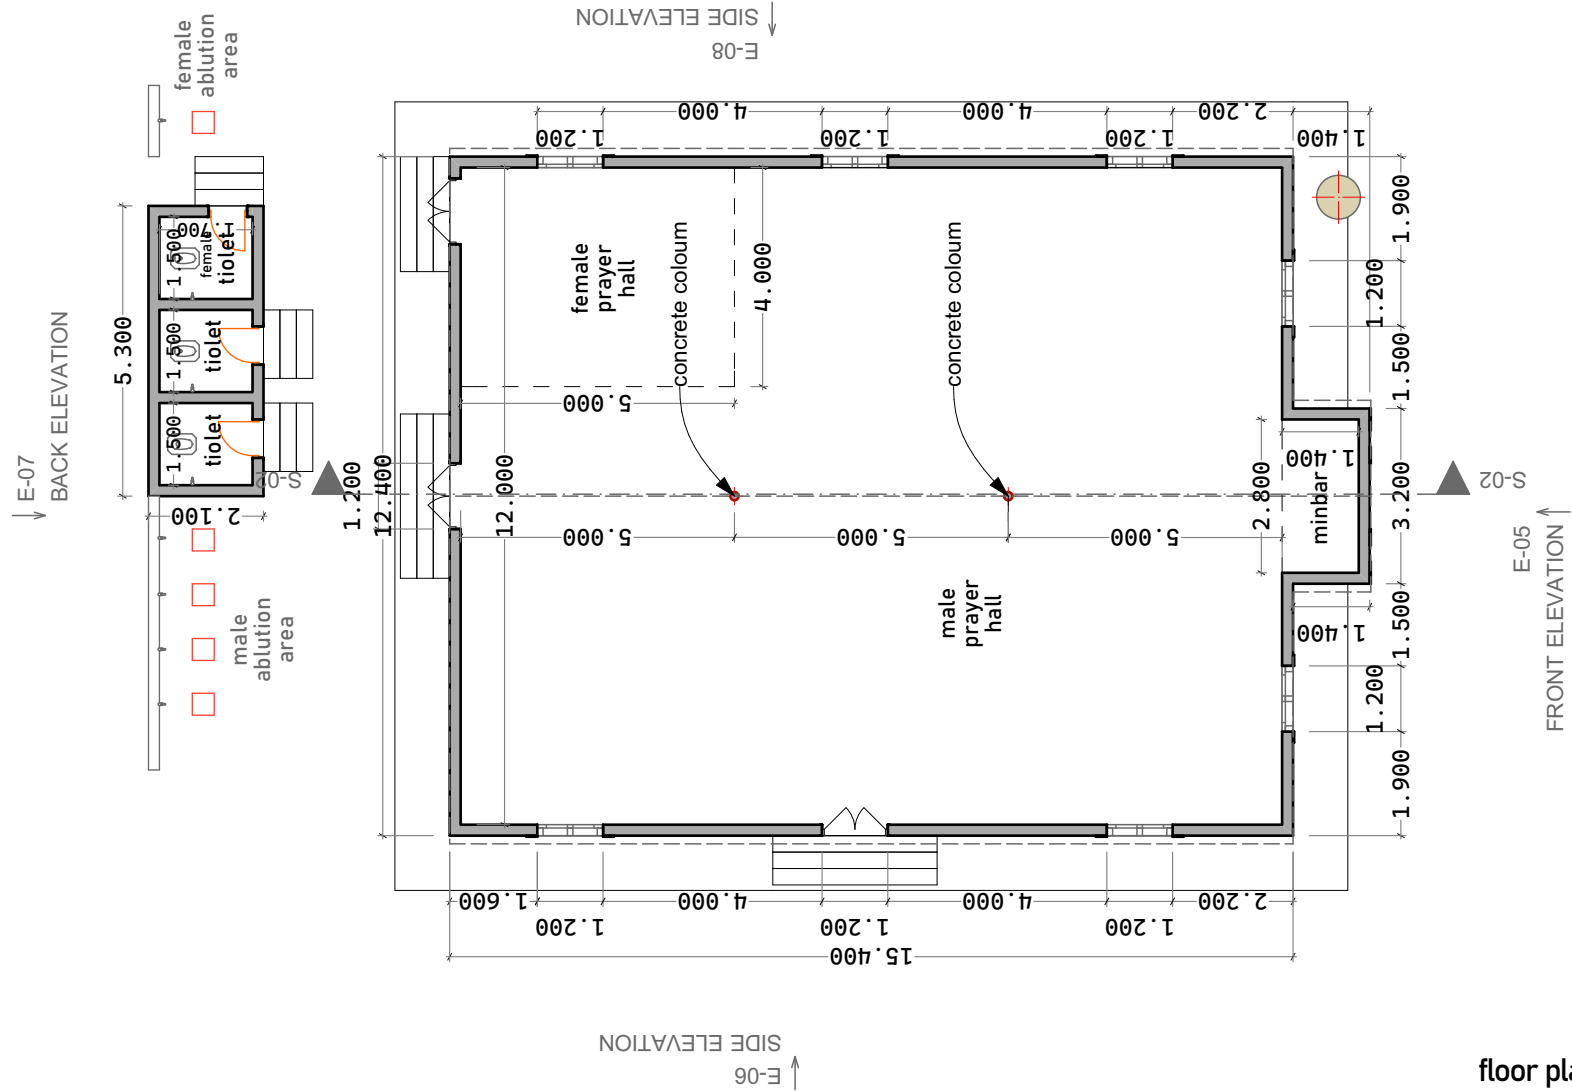

**Muslim Hands**

| REVISION | NOTE   | DATE | PROJECT TYPE : | PUBLIC BUILDING       | PROJECT DESCRIPTION |
|----------|---|------|----------------|-----------------------|---------------------|
|          | <p>All dimensions are in meters (m) unless otherwise noted.<br/>           Do not scale drawings. Use written dimensions only.<br/>           Verify all dimensions and existing site conditions before commencing any work.<br/>           Report any discrepancies, conflicts, or omissions to the Consultant before construction.<br/>           Construction shall comply with the latest applicable local building codes, regulations, and approved standards.<br/>           All materials and workmanship shall conform to the project specifications and relevant international standards.<br/>           Contractor shall coordinate all architectural, structural, mechanical, electrical, and plumbing works before execution.<br/>           Shop drawings shall be submitted for review and approval prior to fabrication or installation.</p> |      | CLIENT :       |                       |                     |
|          |   |      | LOCATION :     |                       |                     |
|          |   |      | DRAWING TYPE : | CONSTRUCTION DOCUMENT |                     |

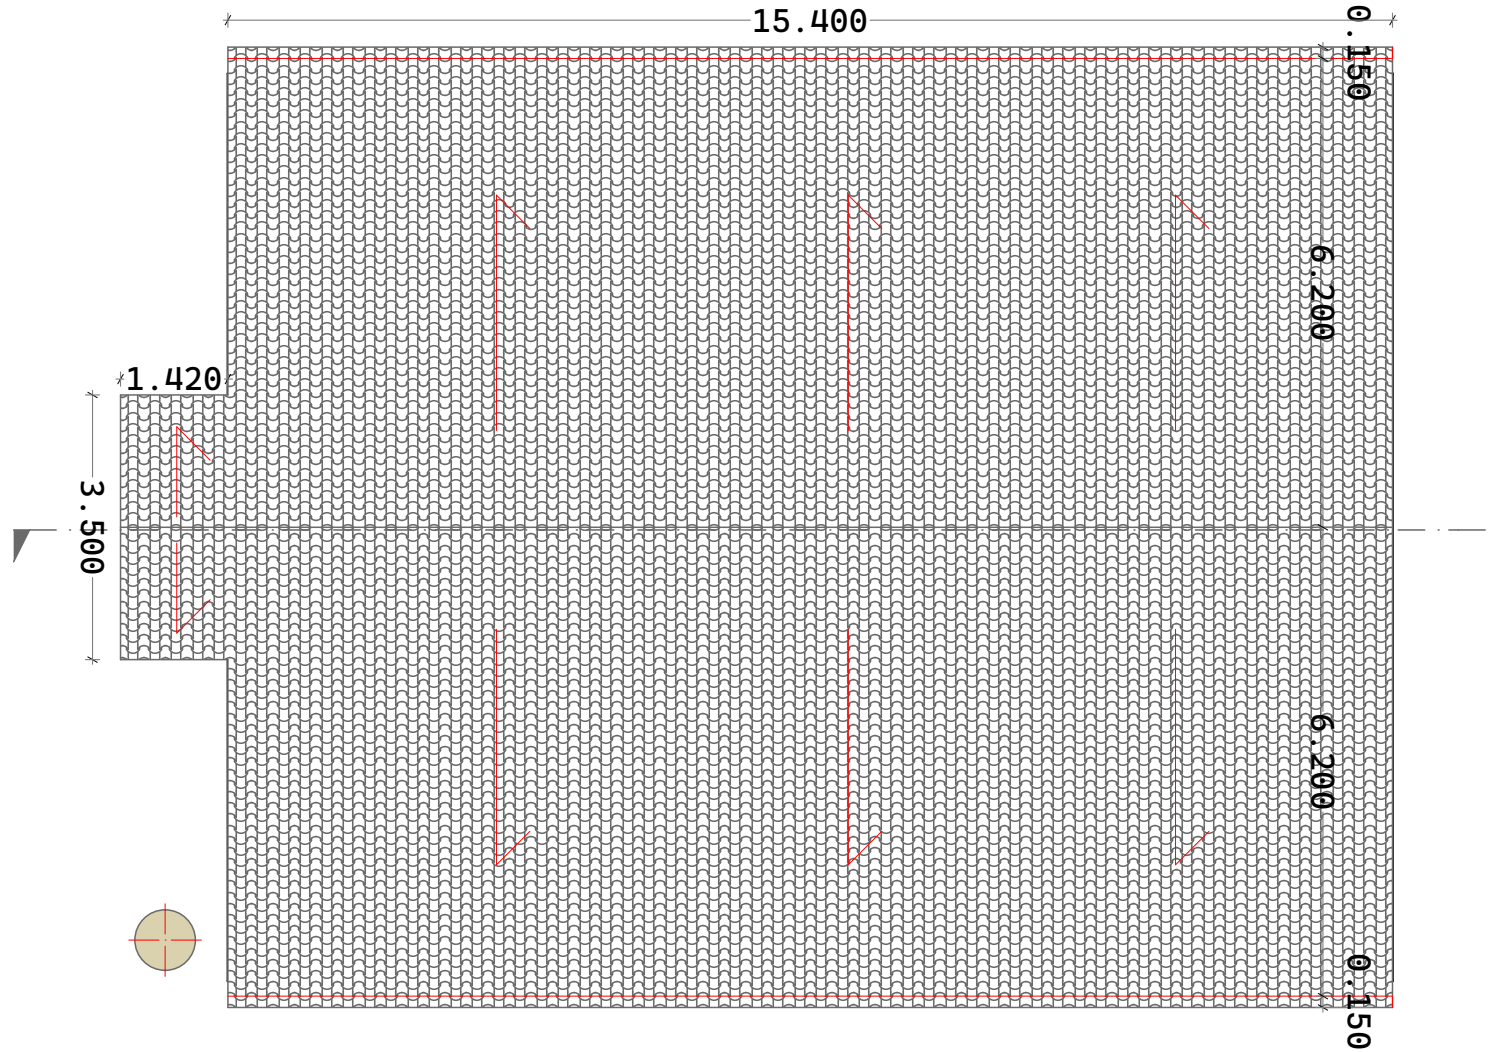


ROOF PLAN



Muslim Hands


| REVISION | NOTE   | DATE | PROJECT TYPE : PUBLIC BUILDING       | PROJECT DESCRIPTION |
|----------|---|------|--------------------------------------|---------------------|
|          | <p>All dimensions are in meters (m) unless otherwise noted.<br/>           Do not scale drawings. Use written dimensions only.<br/>           Verify all dimensions and existing site conditions before commencing any work.<br/>           Report any discrepancies, conflicts, or omissions to the Consultant before construction.<br/>           Construction shall comply with the latest applicable local building codes, regulations, and approved standards.<br/>           All materials and workmanship shall conform to the project specifications and relevant international standards.<br/>           Contractor shall coordinate all architectural, structural, mechanical, electrical, and plumbing works before execution.<br/>           Shop drawings shall be submitted for review and approval prior to fabrication or installation.</p> |      | CLIENT :<br>LOCATION :               |                     |
|          |   |      | DRAWING TYPE : CONSTRUCTION DOCUMENT |                     |

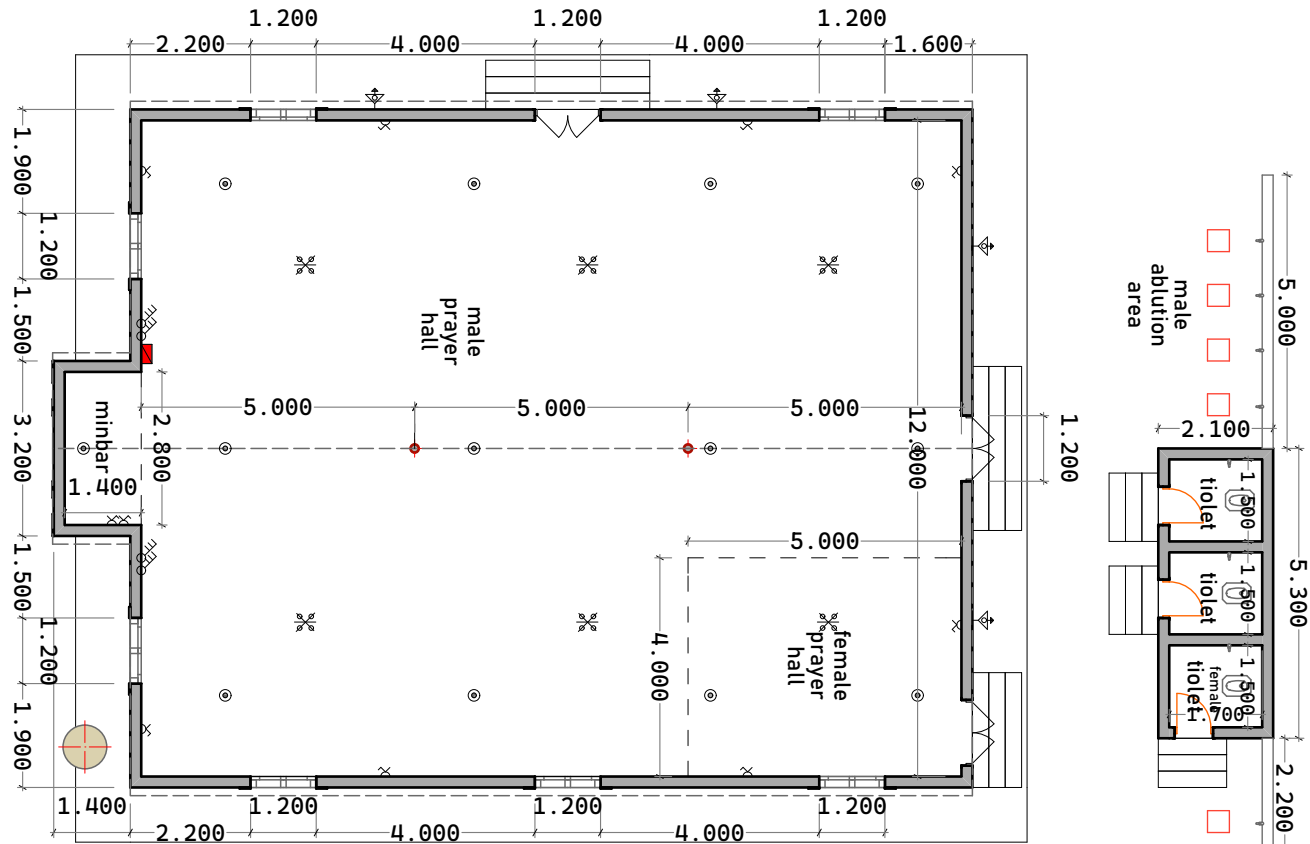

| SYMBOLS LEGEND     |  |
|--------------------|--|
| SINGLE GANG SWITCH |  |
| DOUBLE GANG SWITCH |  |
| TRIPLE GANG SWITCH |  |
| SINGLE SOCKET      |  |
| DOUBLE SOCKET      |  |
| FAN                |  |
| SPOT LIGHT         |  |
| MONITOR            |  |
| SECURITY LAMP      |  |
| WALL LAMP          |  |

ELECTRIC PLAN

|  <b>Muslim Hands</b><br>UNITED FOR THE NEEDY | REVISION | NOTE   | DATE | PROJECT TYPE : PUBLIC BUILDING       |  | PROJECT DESCRIPTION |
|---|----------|---|------|--------------------------------------|--|---------------------|
|   |          | <p>All dimensions are in meters (m) unless otherwise noted.</p> <p>Do not scale drawings. Use written dimensions only.</p> <p>Verify all dimensions and existing site conditions before commencing any work.</p> <p>Report any discrepancies, conflicts, or omissions to the Consultant before construction.</p> <p>Construction shall comply with the latest applicable local building codes, regulations, and approved standards.</p> <p>All materials and workmanship shall conform to the project specifications and relevant international standards.</p> <p>Contractor shall coordinate all architectural, structural, mechanical, electrical, and plumbing works before execution.</p> <p>Shop drawings shall be submitted for review and approval prior to fabrication or installation.</p> |      | CLIENT :<br>LOCATION :               |  |                     |
|   |          |   |      | DRAWING TYPE : CONSTRUCTION DOCUMENT |  |                     |

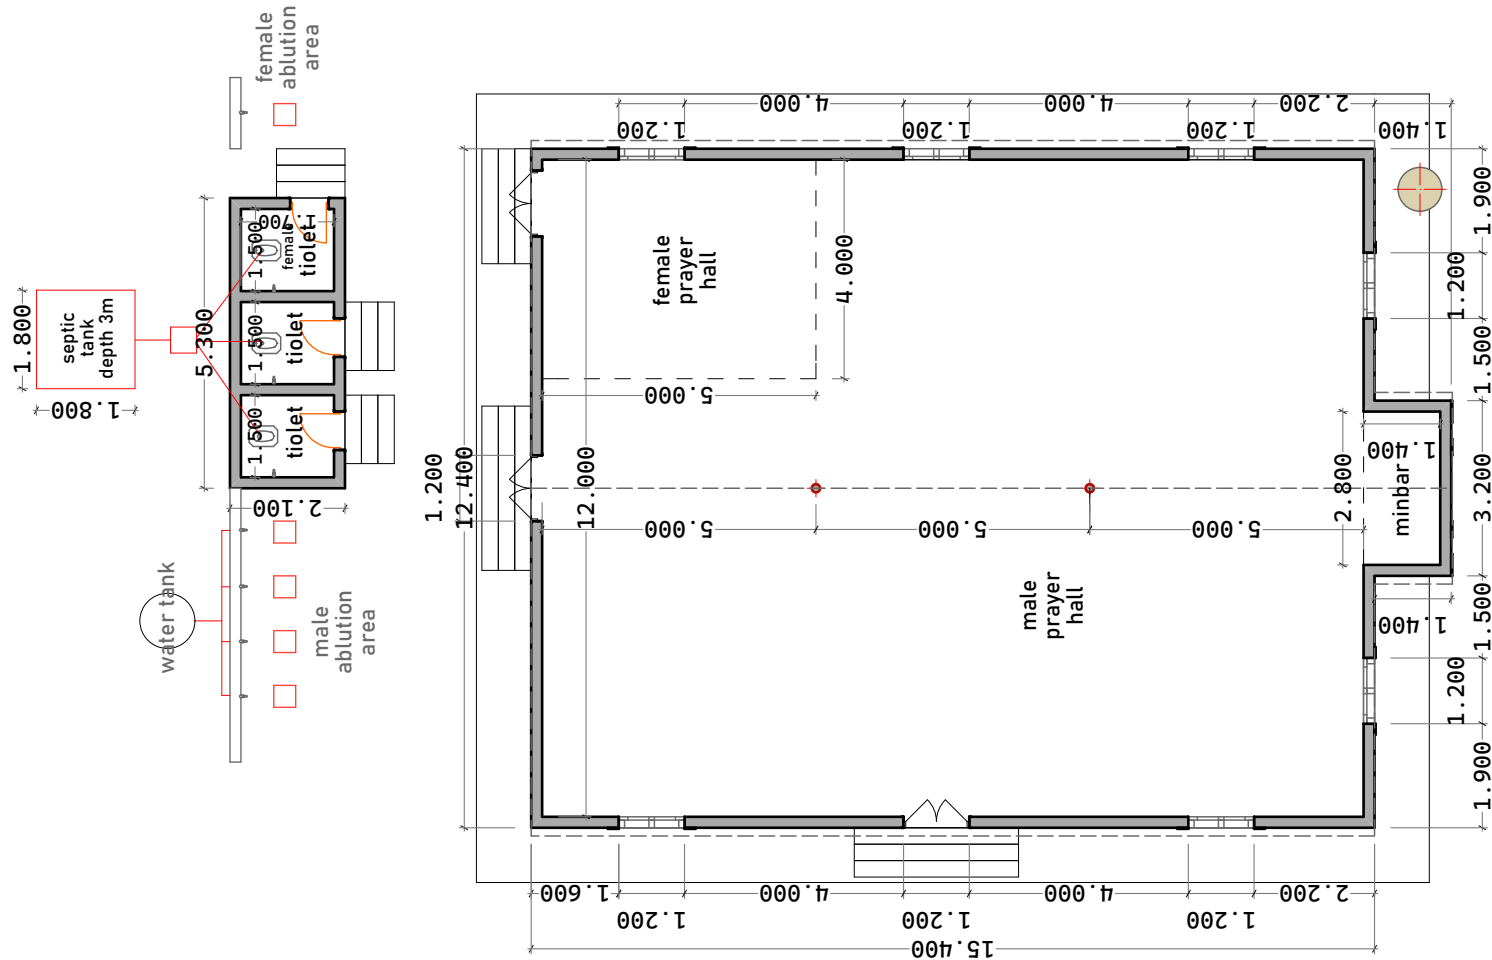


plumbing and sewage plan



Muslim Hands

| REVISION | NOTE   | DATE | PROJECT TYPE :<br>CLIENT :<br>LOCATION : | PUBLIC BUILDING       | PROJECT DESCRIPTION |
|----------|---|------|------------------------------------------|-----------------------|---------------------|
|          | <p>All dimensions are in meters (m) unless otherwise noted.<br/>Do not scale drawings. Use written dimensions only.<br/>Verify all dimensions and existing site conditions before commencing any work.<br/>Report any discrepancies, conflicts, or omissions to the Consultant before construction.<br/>Construction shall comply with the latest applicable local building codes, regulations, and approved standards.<br/>All materials and workmanship shall conform to the project specifications and relevant international standards.<br/>Contractor shall coordinate all architectural, structural, mechanical, electrical, and plumbing works before execution.<br/>Shop drawings shall be submitted for review and approval prior to fabrication or installation.</p> |      | DRAWING TYPE :                           | CONSTRUCTION DOCUMENT |                     |

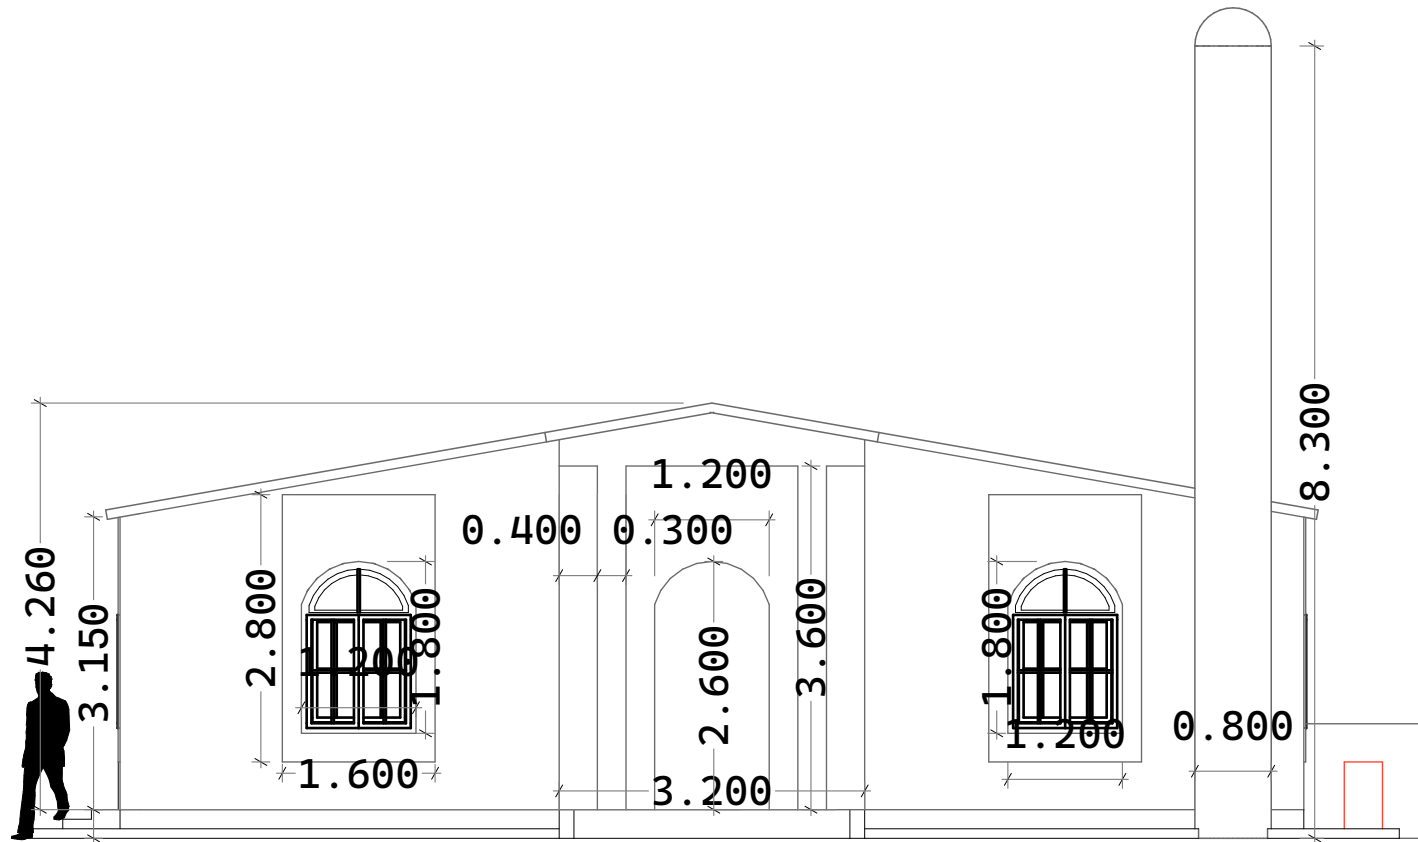

FRONT ELEVATION



Muslim Hands

REVISION

NOTE

DATE

All dimensions are in meters (m) unless otherwise noted.  
Do not scale drawings. Use written dimensions only.  
Verify all dimensions and existing site conditions before commencing any work.  
Report any discrepancies, conflicts, or omissions to the Consultant before construction.  
Construction shall comply with the latest applicable local building codes, regulations, and approved standards.  
All materials and workmanship shall conform to the project specifications and relevant international standards.  
Contractor shall coordinate all architectural, structural, mechanical, electrical, and plumbing works before execution.  
Shop drawings shall be submitted for review and approval prior to fabrication or installation.

PROJECT TYPE :

PUBLIC BUILDING


CLIENT :

LOCATION :

DRAWING TYPE :

CONSTRUCTION DOCUMENT

PROJECT  
DESCRIPTION

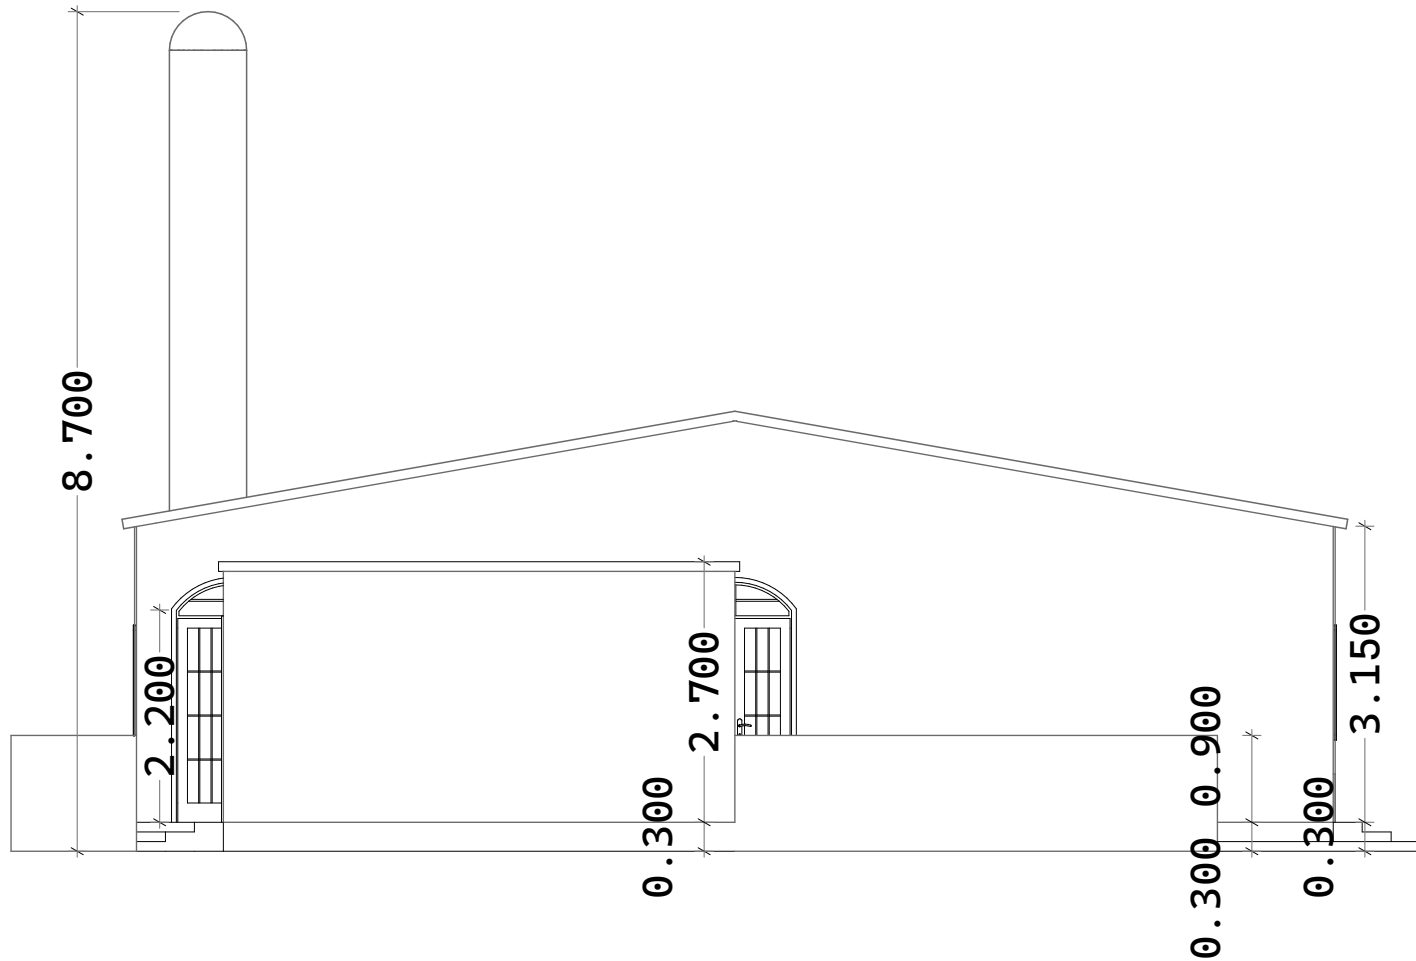


BACK ELEVATION



Muslim Hands

| REVISION | NOTE   | DATE | PROJECT TYPE : | PUBLIC BUILDING       | PROJECT DESCRIPTION |
|----------|---|------|----------------|-----------------------|---------------------|
|          | <p>All dimensions are in meters (m) unless otherwise noted.<br/>Do not scale drawings. Use written dimensions only.<br/>Verify all dimensions and existing site conditions before commencing any work.<br/>Report any discrepancies, conflicts, or omissions to the Consultant before construction.<br/>Construction shall comply with the latest applicable local building codes, regulations, and approved standards.<br/>All materials and workmanship shall conform to the project specifications and relevant international standards.<br/>Contractor shall coordinate all architectural, structural, mechanical, electrical, and plumbing works before execution.<br/>Shop drawings shall be submitted for review and approval prior to fabrication or installation.</p> |      | CLIENT :       |                       |                     |
|          |   |      | LOCATION :     |                       |                     |
|          |   |      | DRAWING TYPE : | CONSTRUCTION DOCUMENT |                     |


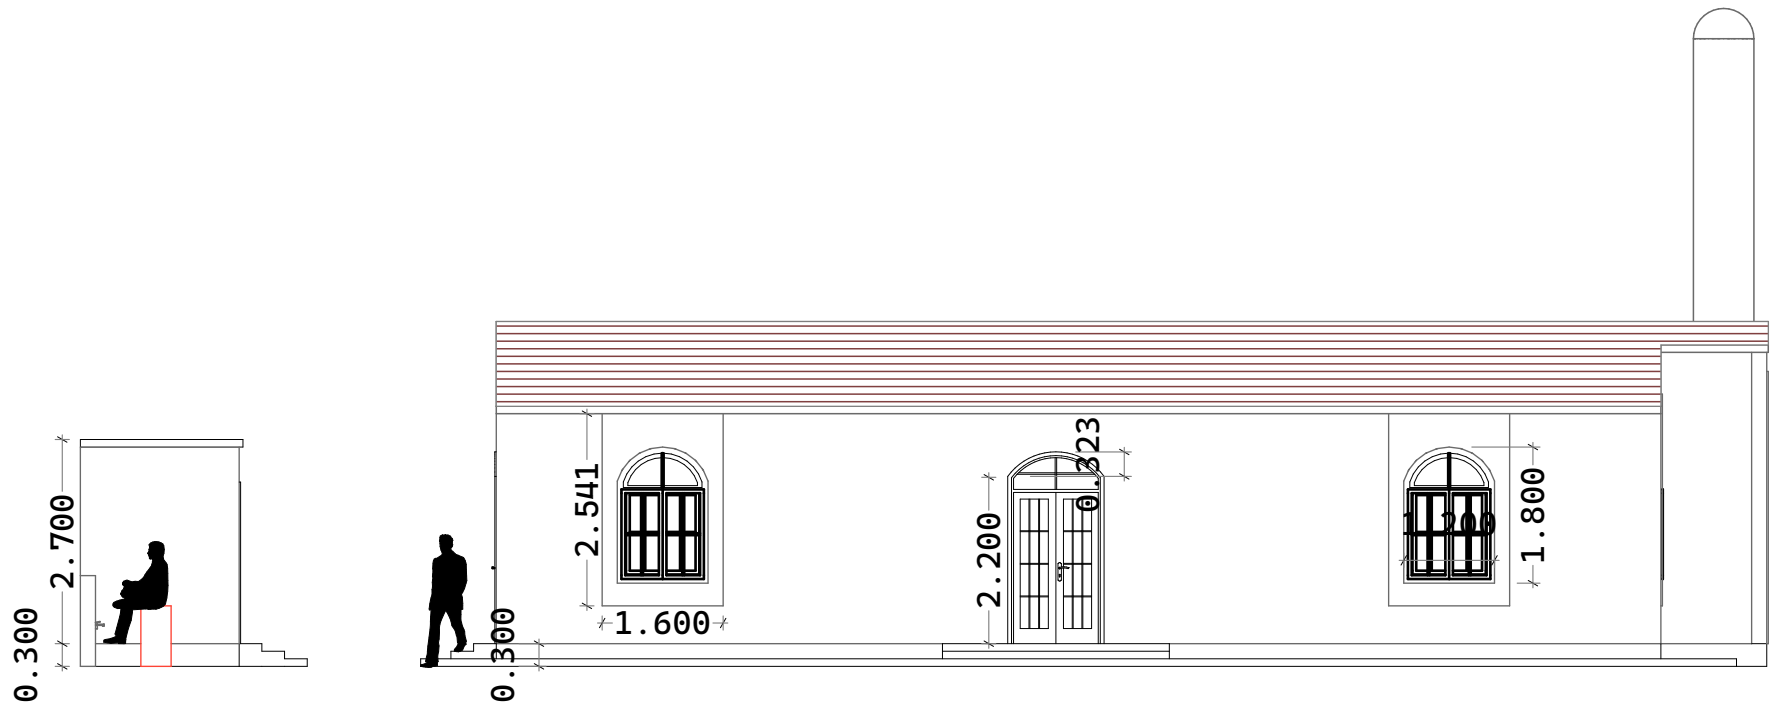


**SIDE ELEVATION**



**Muslim Hands**

| REVISION | NOTE   | DATE | PROJECT TYPE :<br>CLIENT :<br>LOCATION : | PUBLIC BUILDING       | PROJECT DESCRIPTION |
|----------|---|------|------------------------------------------|-----------------------|---------------------|
|          | <p>All dimensions are in meters (m) unless otherwise noted.<br/>Do not scale drawings. Use written dimensions only.<br/>Verify all dimensions and existing site conditions before commencing any work.<br/>Report any discrepancies, conflicts, or omissions to the Consultant before construction.<br/>Construction shall comply with the latest applicable local building codes, regulations, and approved standards.<br/>All materials and workmanship shall conform to the project specifications and relevant international standards.<br/>Contractor shall coordinate all architectural, structural, mechanical, electrical, and plumbing works before execution.<br/>Shop drawings shall be submitted for review and approval prior to fabrication or installation.</p> |      | DRAWING TYPE :                           | CONSTRUCTION DOCUMENT |                     |

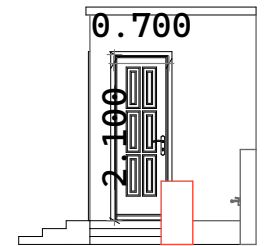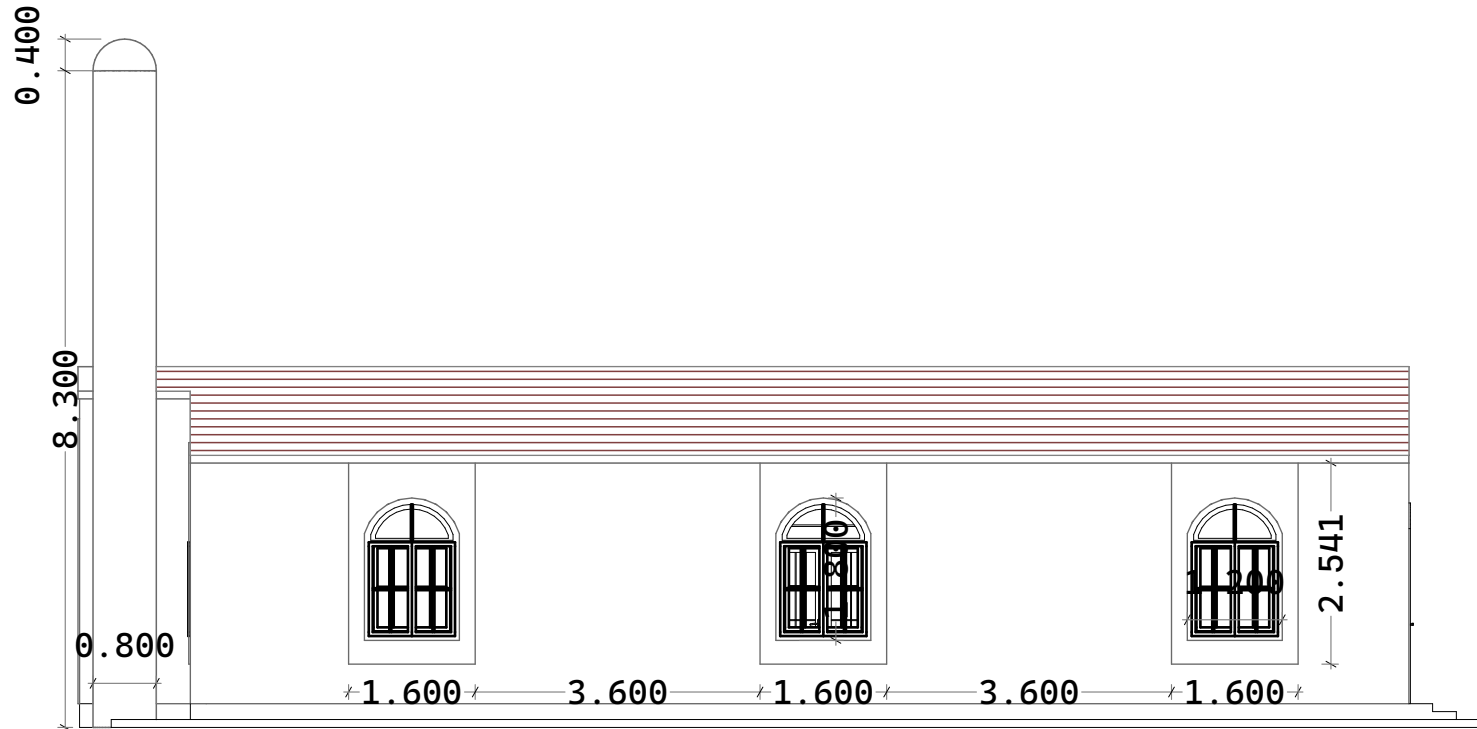


**SIDE ELEVATION**




**Muslim Hands**

| REVISION | NOTE   | DATE | PROJECT TYPE : | PUBLIC BUILDING       | PROJECT DESCRIPTION |
|----------|---|------|----------------|-----------------------|---------------------|
|          | <p>All dimensions are in meters (m) unless otherwise noted.<br/>Do not scale drawings. Use written dimensions only.<br/>Verify all dimensions and existing site conditions before commencing any work.<br/>Report any discrepancies, conflicts, or omissions to the Consultant before construction.<br/>Construction shall comply with the latest applicable local building codes, regulations, and approved standards.<br/>All materials and workmanship shall conform to the project specifications and relevant international standards.<br/>Contractor shall coordinate all architectural, structural, mechanical, electrical, and plumbing works before execution.<br/>Shop drawings shall be submitted for review and approval prior to fabrication or installation.</p> |      | CLIENT :       |                       |                     |
|          |   |      | LOCATION :     |                       |                     |
|          |   |      | DRAWING TYPE : | CONSTRUCTION DOCUMENT |                     |

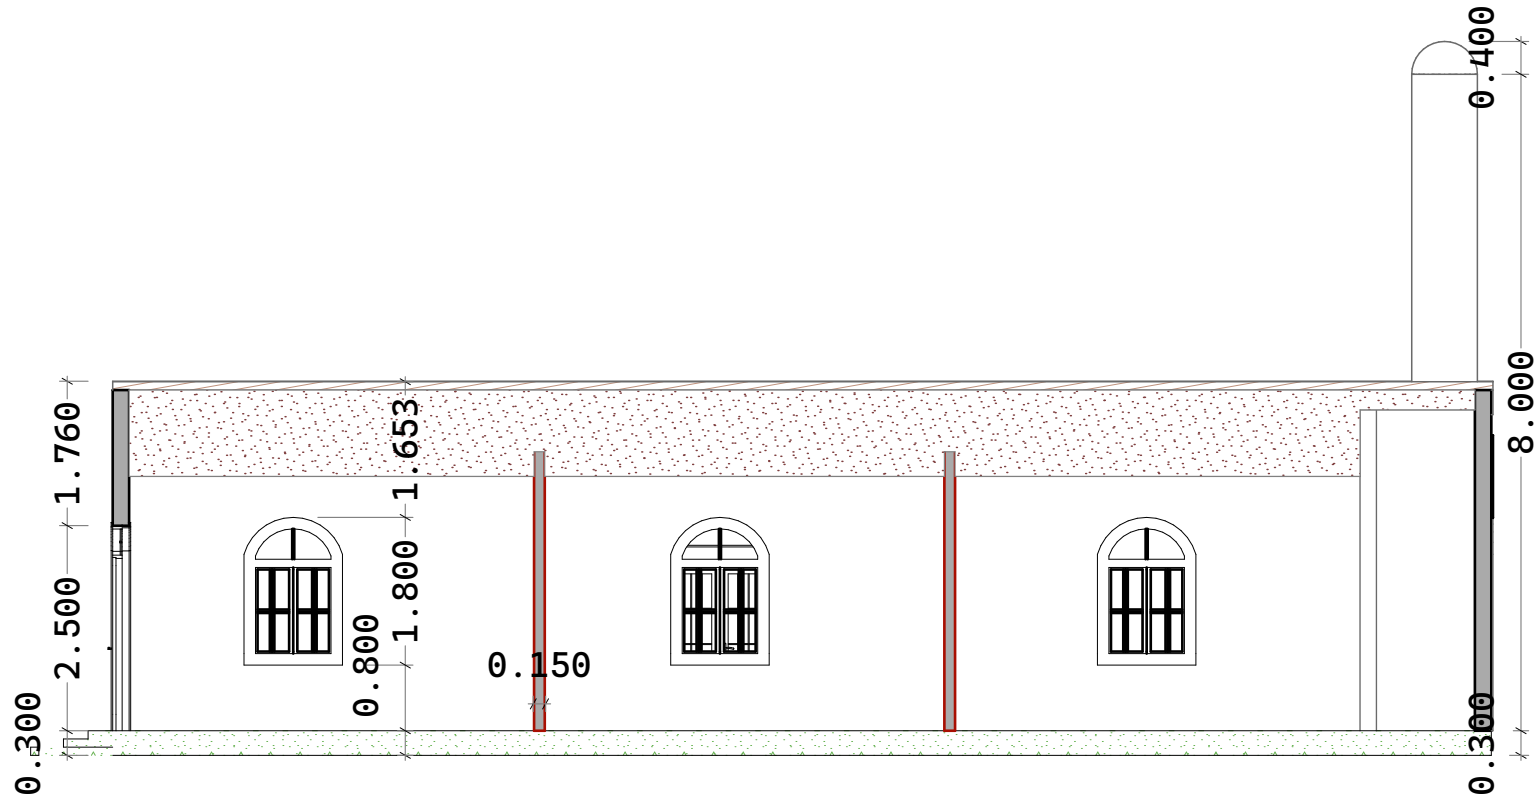


SECTION PLAN

|  <b>Muslim Hands</b><br><small>UNITED FOR THE NEEDY</small> | REVISION | NOTE   | DATE | PROJECT TYPE : | PUBLIC BUILDING       | PROJECT DESCRIPTION |
|---|----------|---|------|----------------|-----------------------|---------------------|
|   |          | <small>All dimensions are in meters (m) unless otherwise noted.<br/>           Do not scale drawings. Use written dimensions only.<br/>           Verify all dimensions and existing site conditions before commencing any work.<br/>           Report any discrepancies, conflicts, or omissions to the Consultant before construction.<br/>           Construction shall comply with the latest applicable local building codes, regulations, and approved standards.<br/>           All materials and workmanship shall conform to the project specifications and relevant international standards.<br/>           Contractor shall coordinate all architectural, structural, mechanical, electrical, and plumbing works before execution.<br/>           Shop drawings shall be submitted for review and approval prior to fabrication or installation.</small> |      | CLIENT :       |                       |                     |
|   |          |   |      | LOCATION :     |                       |                     |
|   |          |   |      | DRAWING TYPE : | CONSTRUCTION DOCUMENT |                     |

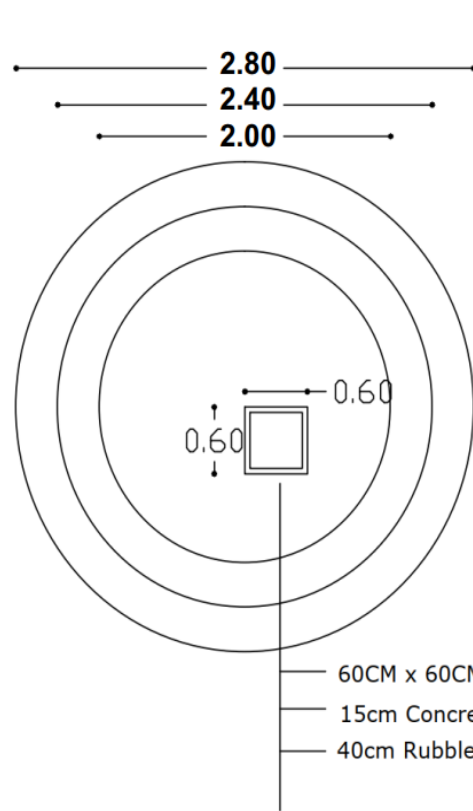

**Plan View**

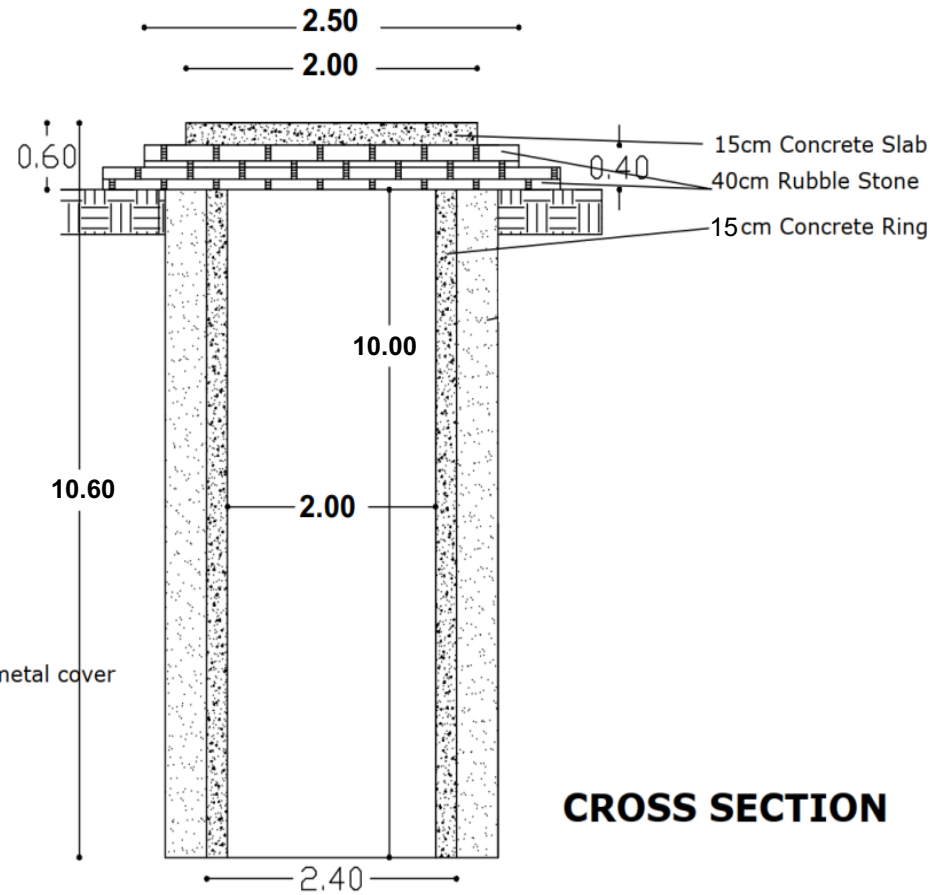

**CROSS SECTION**

**BOREHOLE ELEVATION AND FLOOR**

|   |          |   |      |                                      |                     |
|---|----------|---|------|--------------------------------------|---------------------|
|  <b>Muslim Hands</b><br><small>INITIATIVE FOR THE NEEDY</small> | REVISION | NOTE   | DATE | PROJECT TYPE : PUBLIC BUILDING       | PROJECT DESCRIPTION |
|   |          | <small>All dimensions are in meters (m) unless otherwise noted.<br/>           Do not scale drawings. Use written dimensions only.<br/>           Verify all dimensions and existing site conditions before commencing any work.<br/>           Report any discrepancies, conflicts, or omissions to the Consultant before construction.<br/>           Construction shall comply with the latest applicable local building codes, regulations, and approved standards.<br/>           All materials and workmanship shall conform to the project specifications and relevant international standards.<br/>           Contractor shall coordinate all architectural, structural, mechanical, electrical, and plumbing works before execution.<br/>           Shop drawings shall be submitted for review and approval prior to fabrication or installation.</small> |      | CLIENT :<br>LOCATION :               |                     |
|   |          |   |      | DRAWING TYPE : CONSTRUCTION DOCUMENT |                     |