


0. Ground Floor 1:20

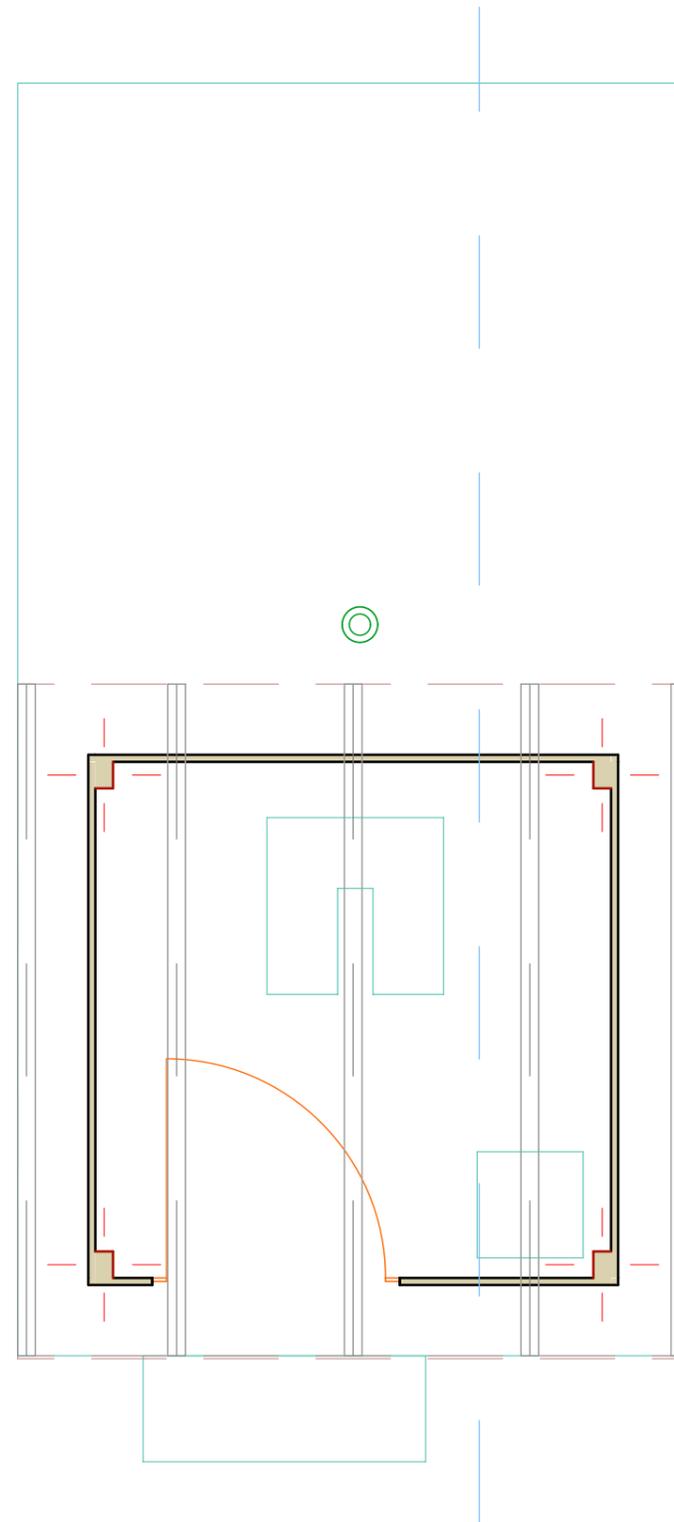

0. Ground Floor 1:20

General Notes

No.	Revision/Issue	Date




Project Name and Address

VIP Latrine

Drawn: Abdi Jama

Date: 20/01/2018

Scale: A3 1:100 A2 1:70

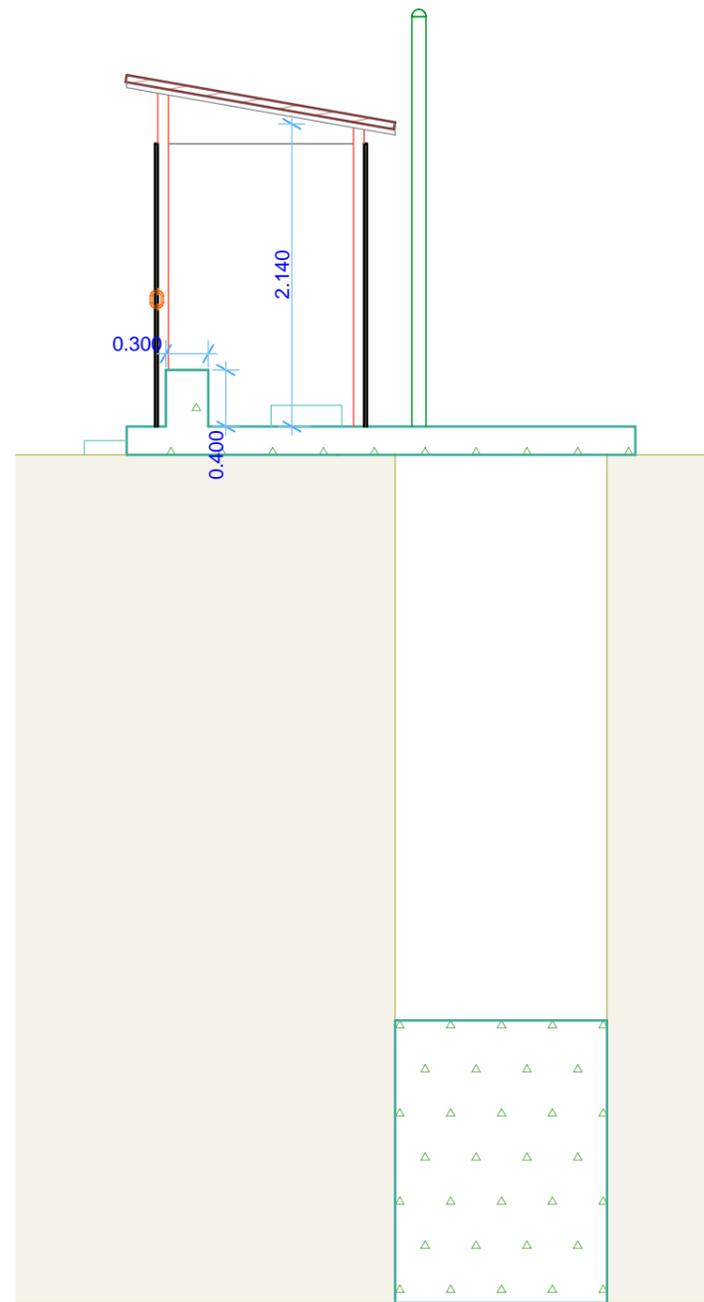

S-01 Building Section (1) 1:50

General Notes

No.	Revision/Issue	Date




Project Name and Address

VIP Latrine


Drawn: Abdi Jama

Date: 20/01/2018


Scale: A3 1:100 A2 1:70

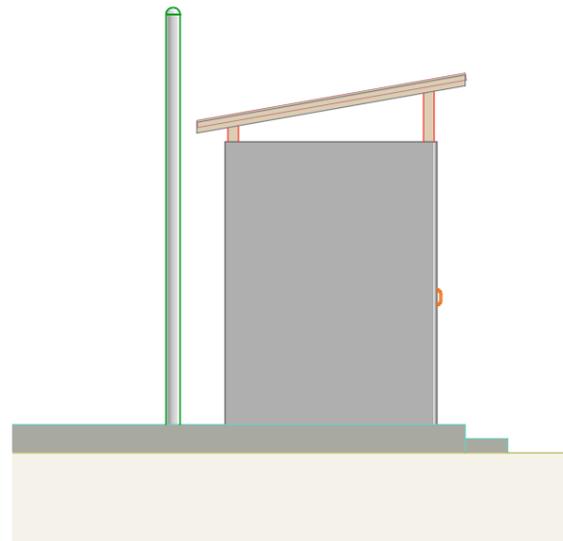


East Elevation 1:50

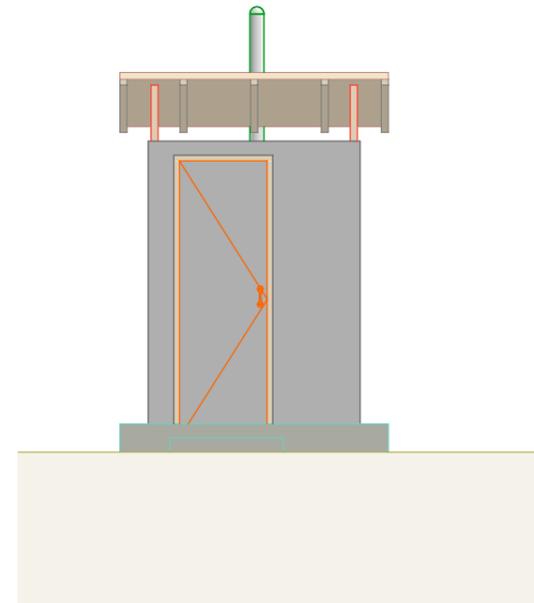

North Elevation 1:50

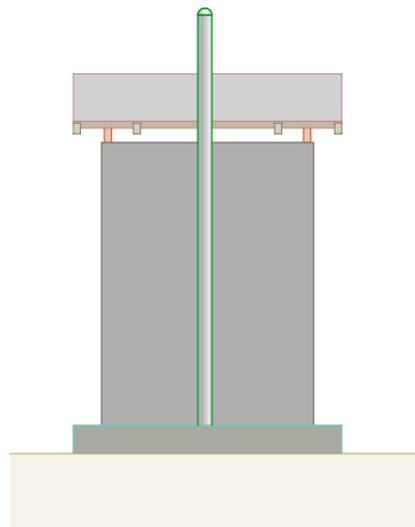

South Elevation (1) 1:50

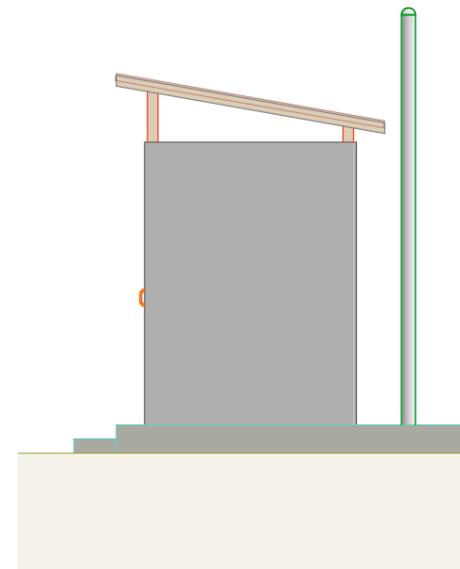

West Elevation 1:50

General Notes

No.	Revision/Issue	Date



Project Name and Address

VIP Latrine

Drawn Abdi Jama

Date 20/01/2018

Scale A3 1:100 A2 1:70

