

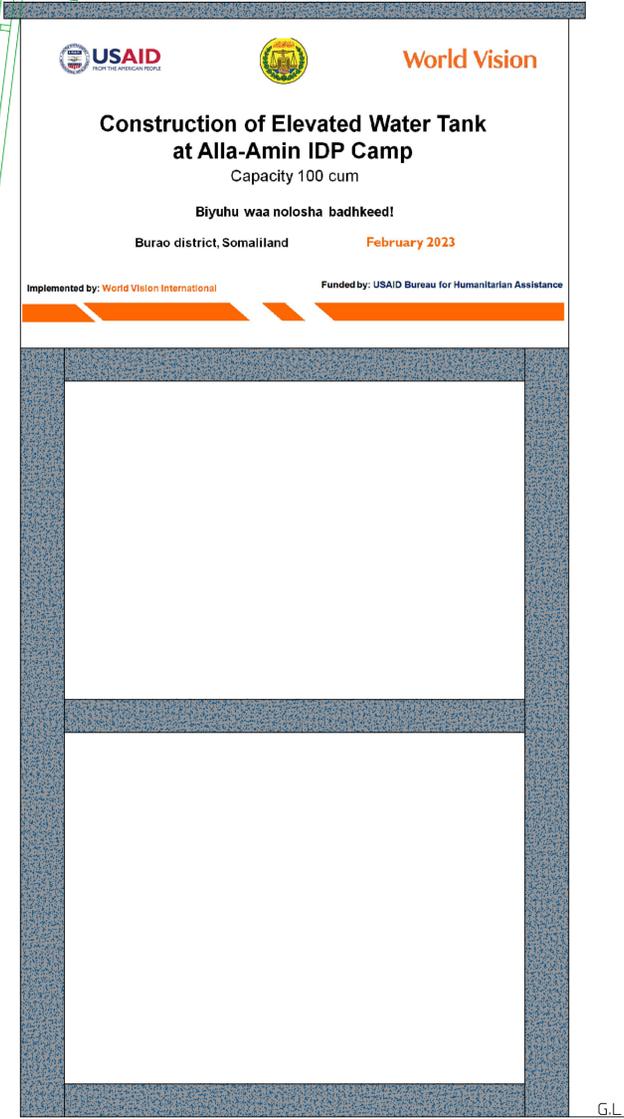


Caged Ladder Side View.

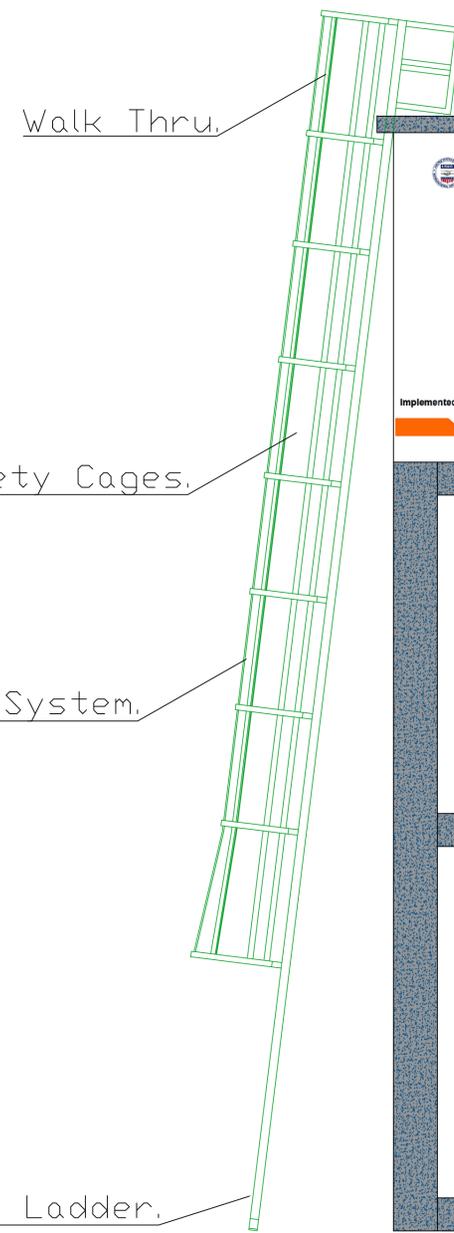


Elevated tank with caged ladder system.


Notes	Organization	Project	Location	Drawing Title	DRG. NO.	Drawn by	Yahye Ali
1. All dimensions are in mm unless otherwise specified. 2. This drawing to be read in conjunction with all other drawings. 3. The Steel parts of Caged ladder should be welded together and or fastened with bolts as appropriate and guided by wvi engineer.		BHA	Togdher, Somaliland.	Caged Ladder for Alla amin elevated tank.	1	Reviewed by	Yahye Omer
						Approved by	Wycliffe Owino
						Scale	As Shown
						Date	Jun,2025

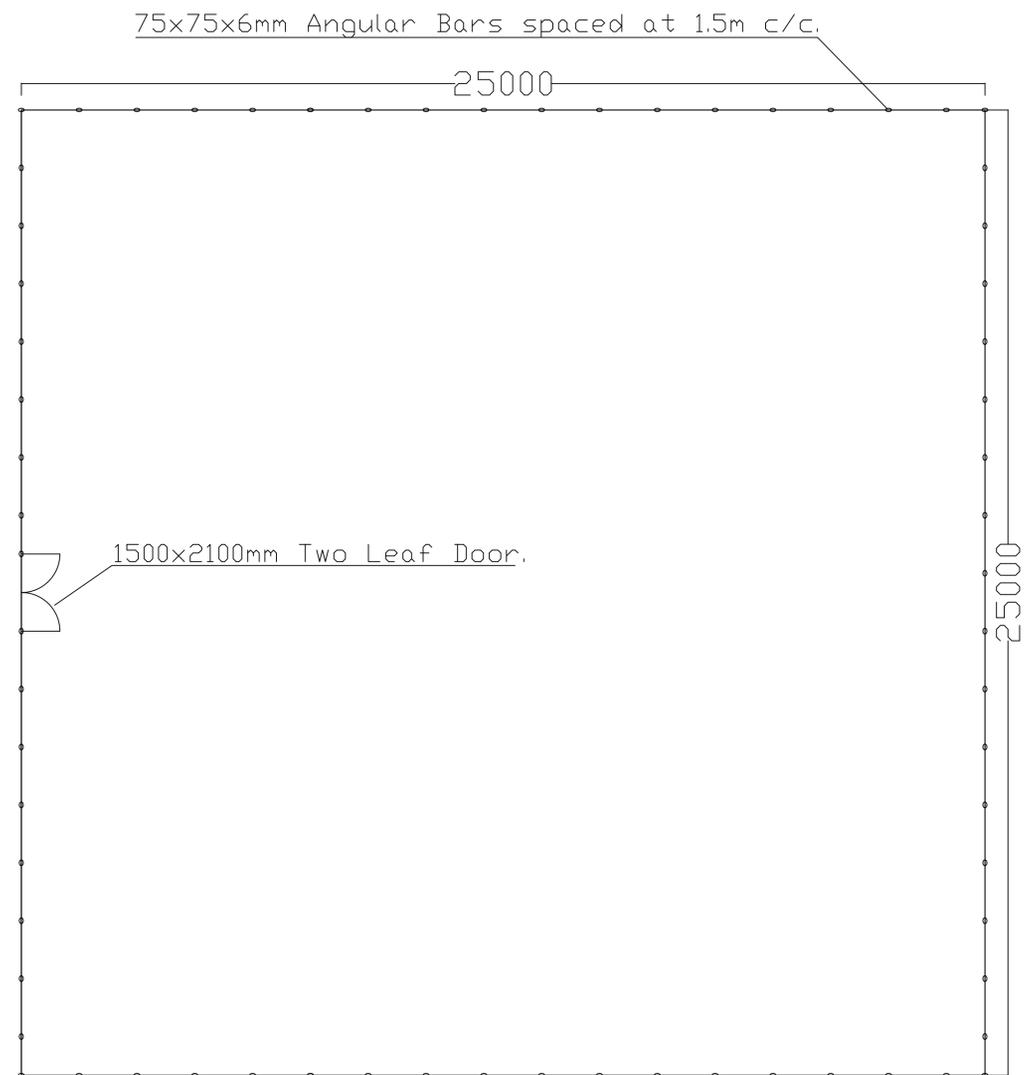

Fence around Elevated water tank.

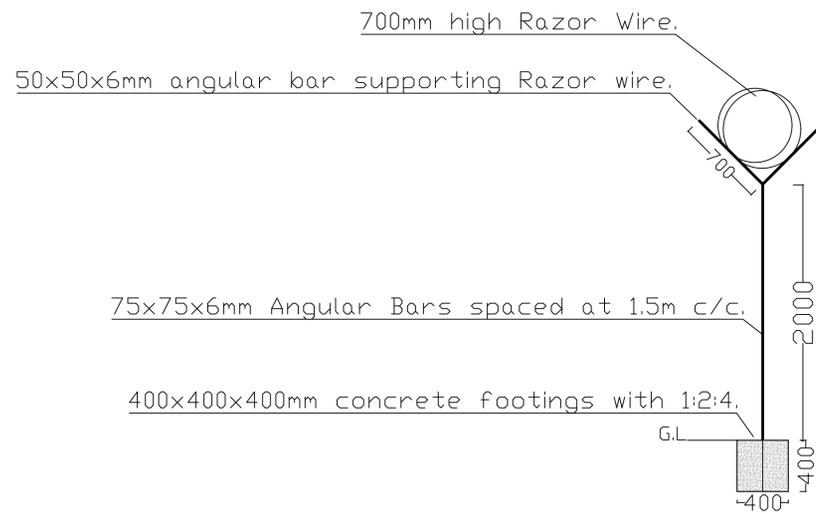

Angular Bars.

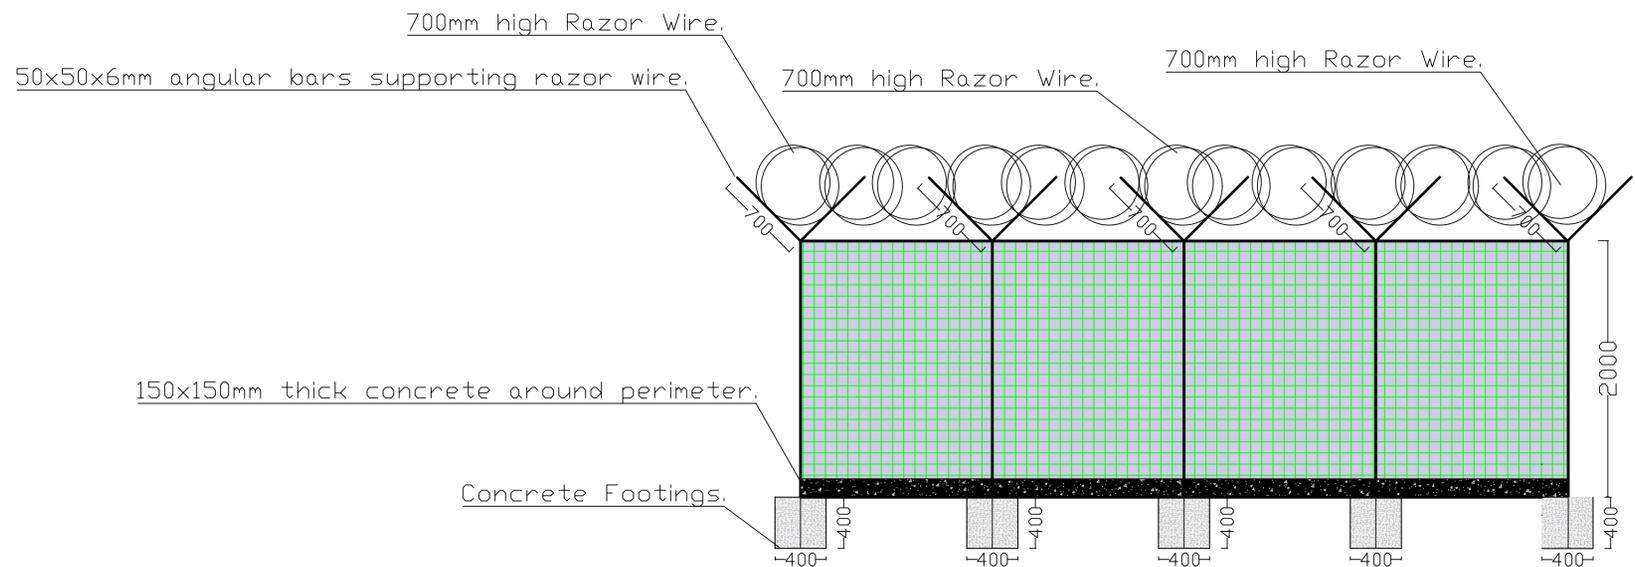

Side view for Meshwire fence.

Notes	Organization	Project	Location	Drawing Title	DRG. NO.	Drawn by	Yahye Ali
1. All dimensions are in mm unless otherwise specified.	World Vision	BHA	Togdher, Somaliland.	Mesh wire Fence around Alla-amin IDP CAMP.	2	Reviewed by	Yahye Omer
2. This drawing to be read in conjunction with all other drawings.						Approved by	Wycliffe Owino
3. The contractor must check and verify all dimensions on site before commencement on any work.						Scale	As Shown
						Date	Jun, 2025