
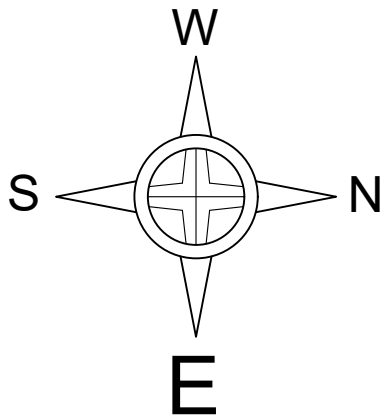


DIGAALE IDP SETTLEMENT

DESIGN OPTIONS FOR ROOFING IRON SHEET

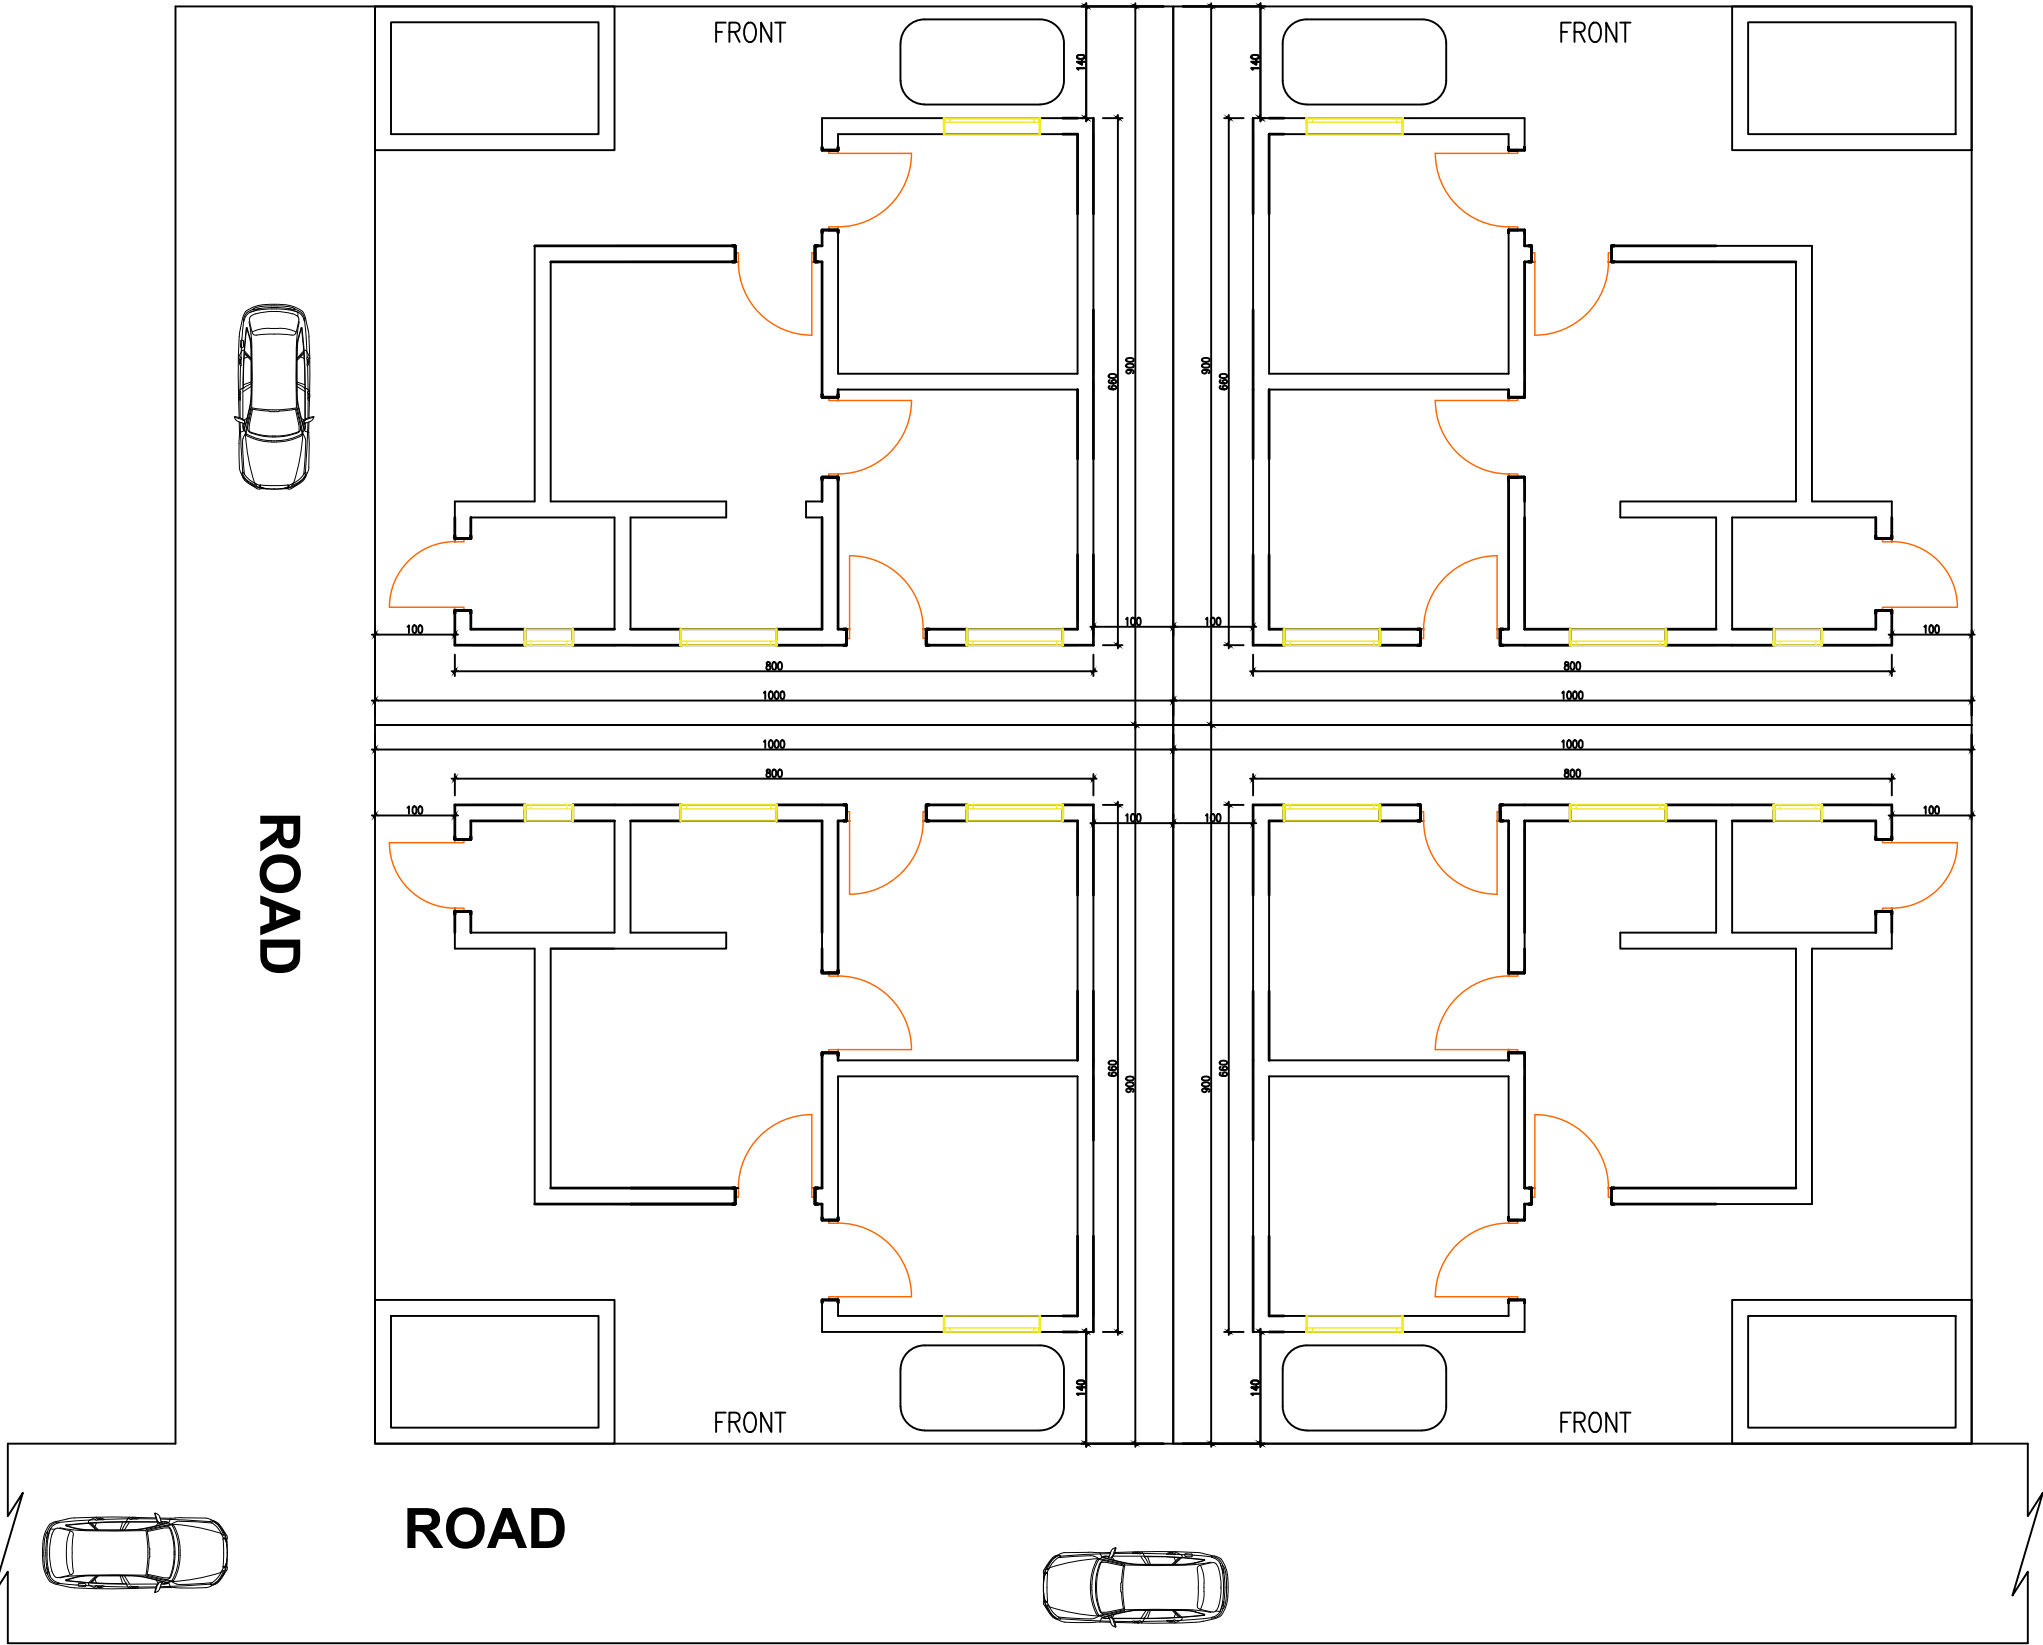

SEAL

PROJECT

REVISIONS

DRAWING

ALIGHT

| | |
|----------|------------------------|
| NAME | DIGAALE PROJECT |
| CLIENT | ALIGHT |
| LOCATION | HARGEISA - SOMALILAND. |

| MARK | DATE | DESCRIPTION |
|------|------|-------------|
| | | |
| | | |
| | | |
| | | |
| | | |
| | | |



SITE PLAN
SCALE: 1/100

| | |
|---------------|---------------------|
| PROJECT TITLE | DIGAALE PROJECT |
| DRAWING TITLE | APPLICATION DRAWING |

| | |
|-------------|----------------|
| DESIGNED BY | |
| DRAWN BY | Hassan M Dahir |
| CHECKED BY | |
| FILE NAME | |
| DRAWING NO. | S-001 |

001 / 016

Site Plan

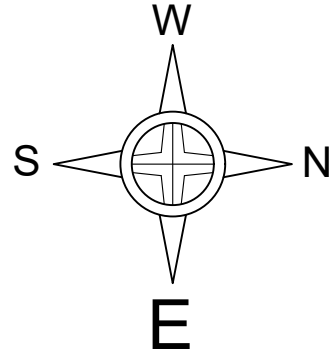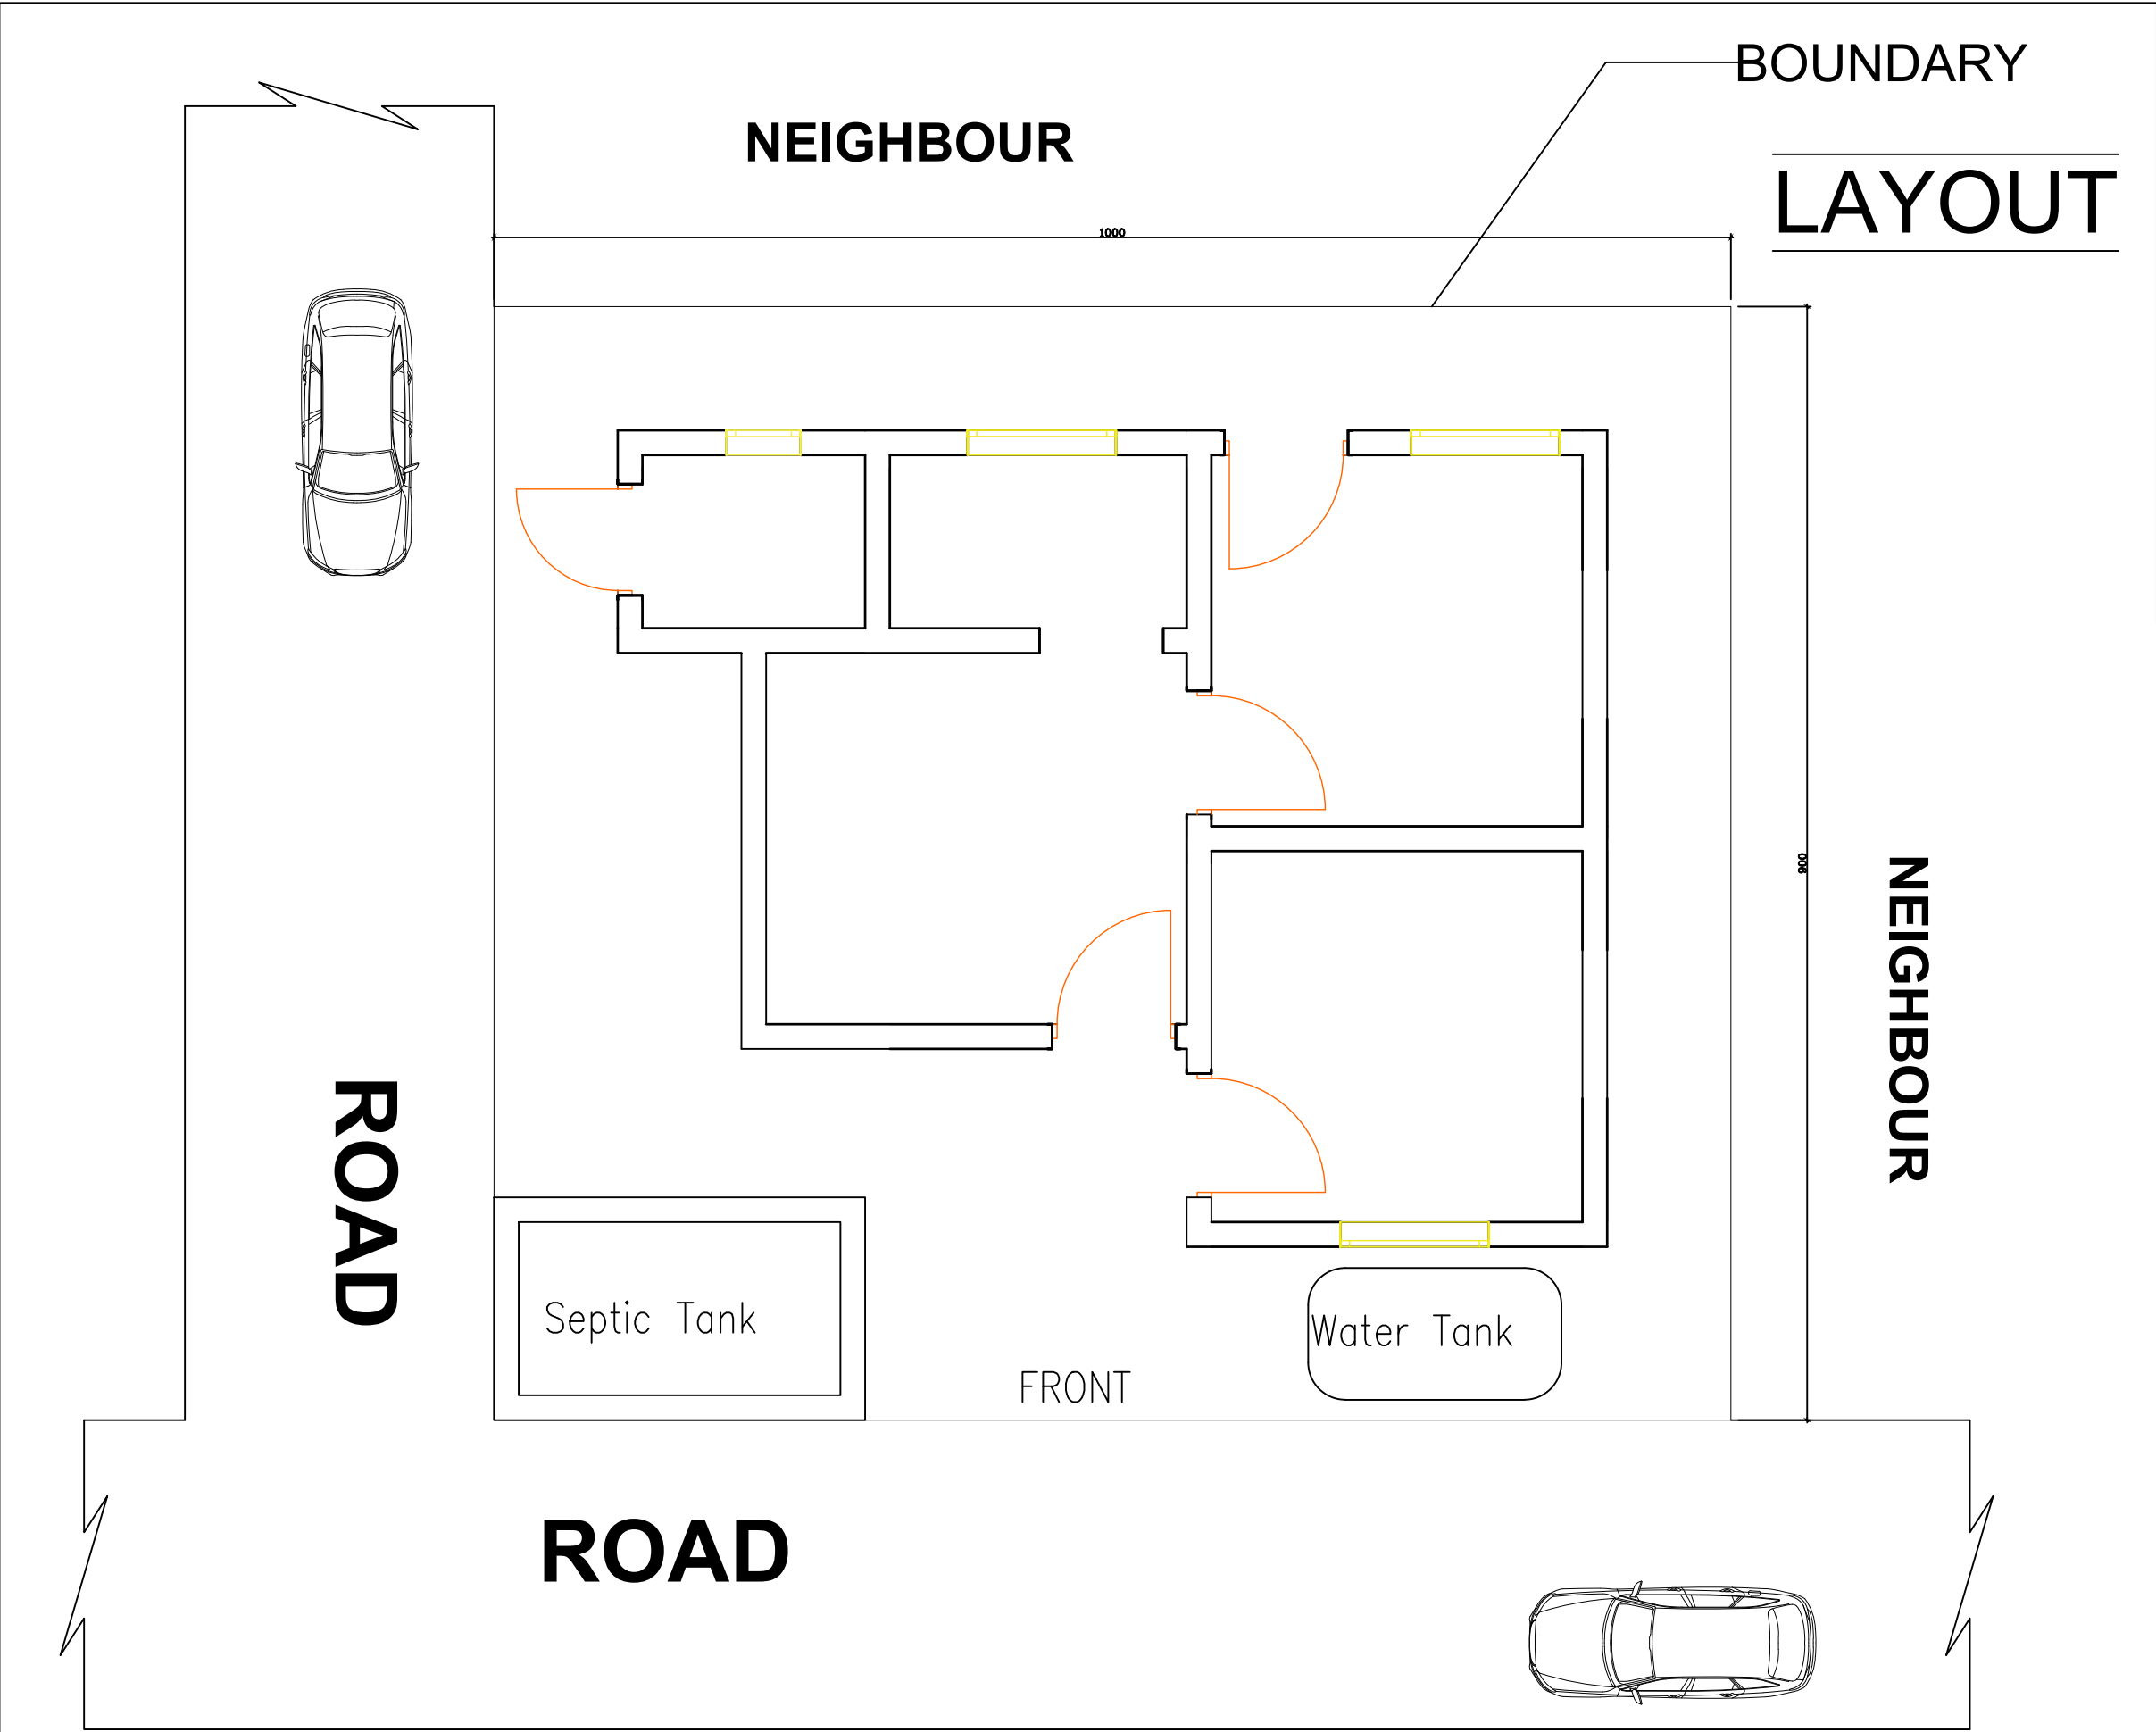

ALIGHT

| | |
|----------|------------------------|
| NAME | DIGAALE PROJECT |
| CLIENT | ALIGHT |
| LOCATION | HARGEISA - SOMALILAND. |


| MARK | DATE | DESCRIPTION |
|------|------|-------------|
| | | |
| | | |
| | | |
| | | |
| | | |
| | | |
| | | |

LAYOUT
SCALE: 1/100


| | |
|---------------|---------------------|
| PROJECT TITLE | DIGAALE PROJECT |
| DRAWING TITLE | APPLICATION DRAWING |

| | |
|-------------|----------------|
| DESIGNED BY | |
| DRAWN BY | Hassan M Dahir |
| CHECKED BY | |
| FILE NAME | |
| DRAWING NO. | |

S-002

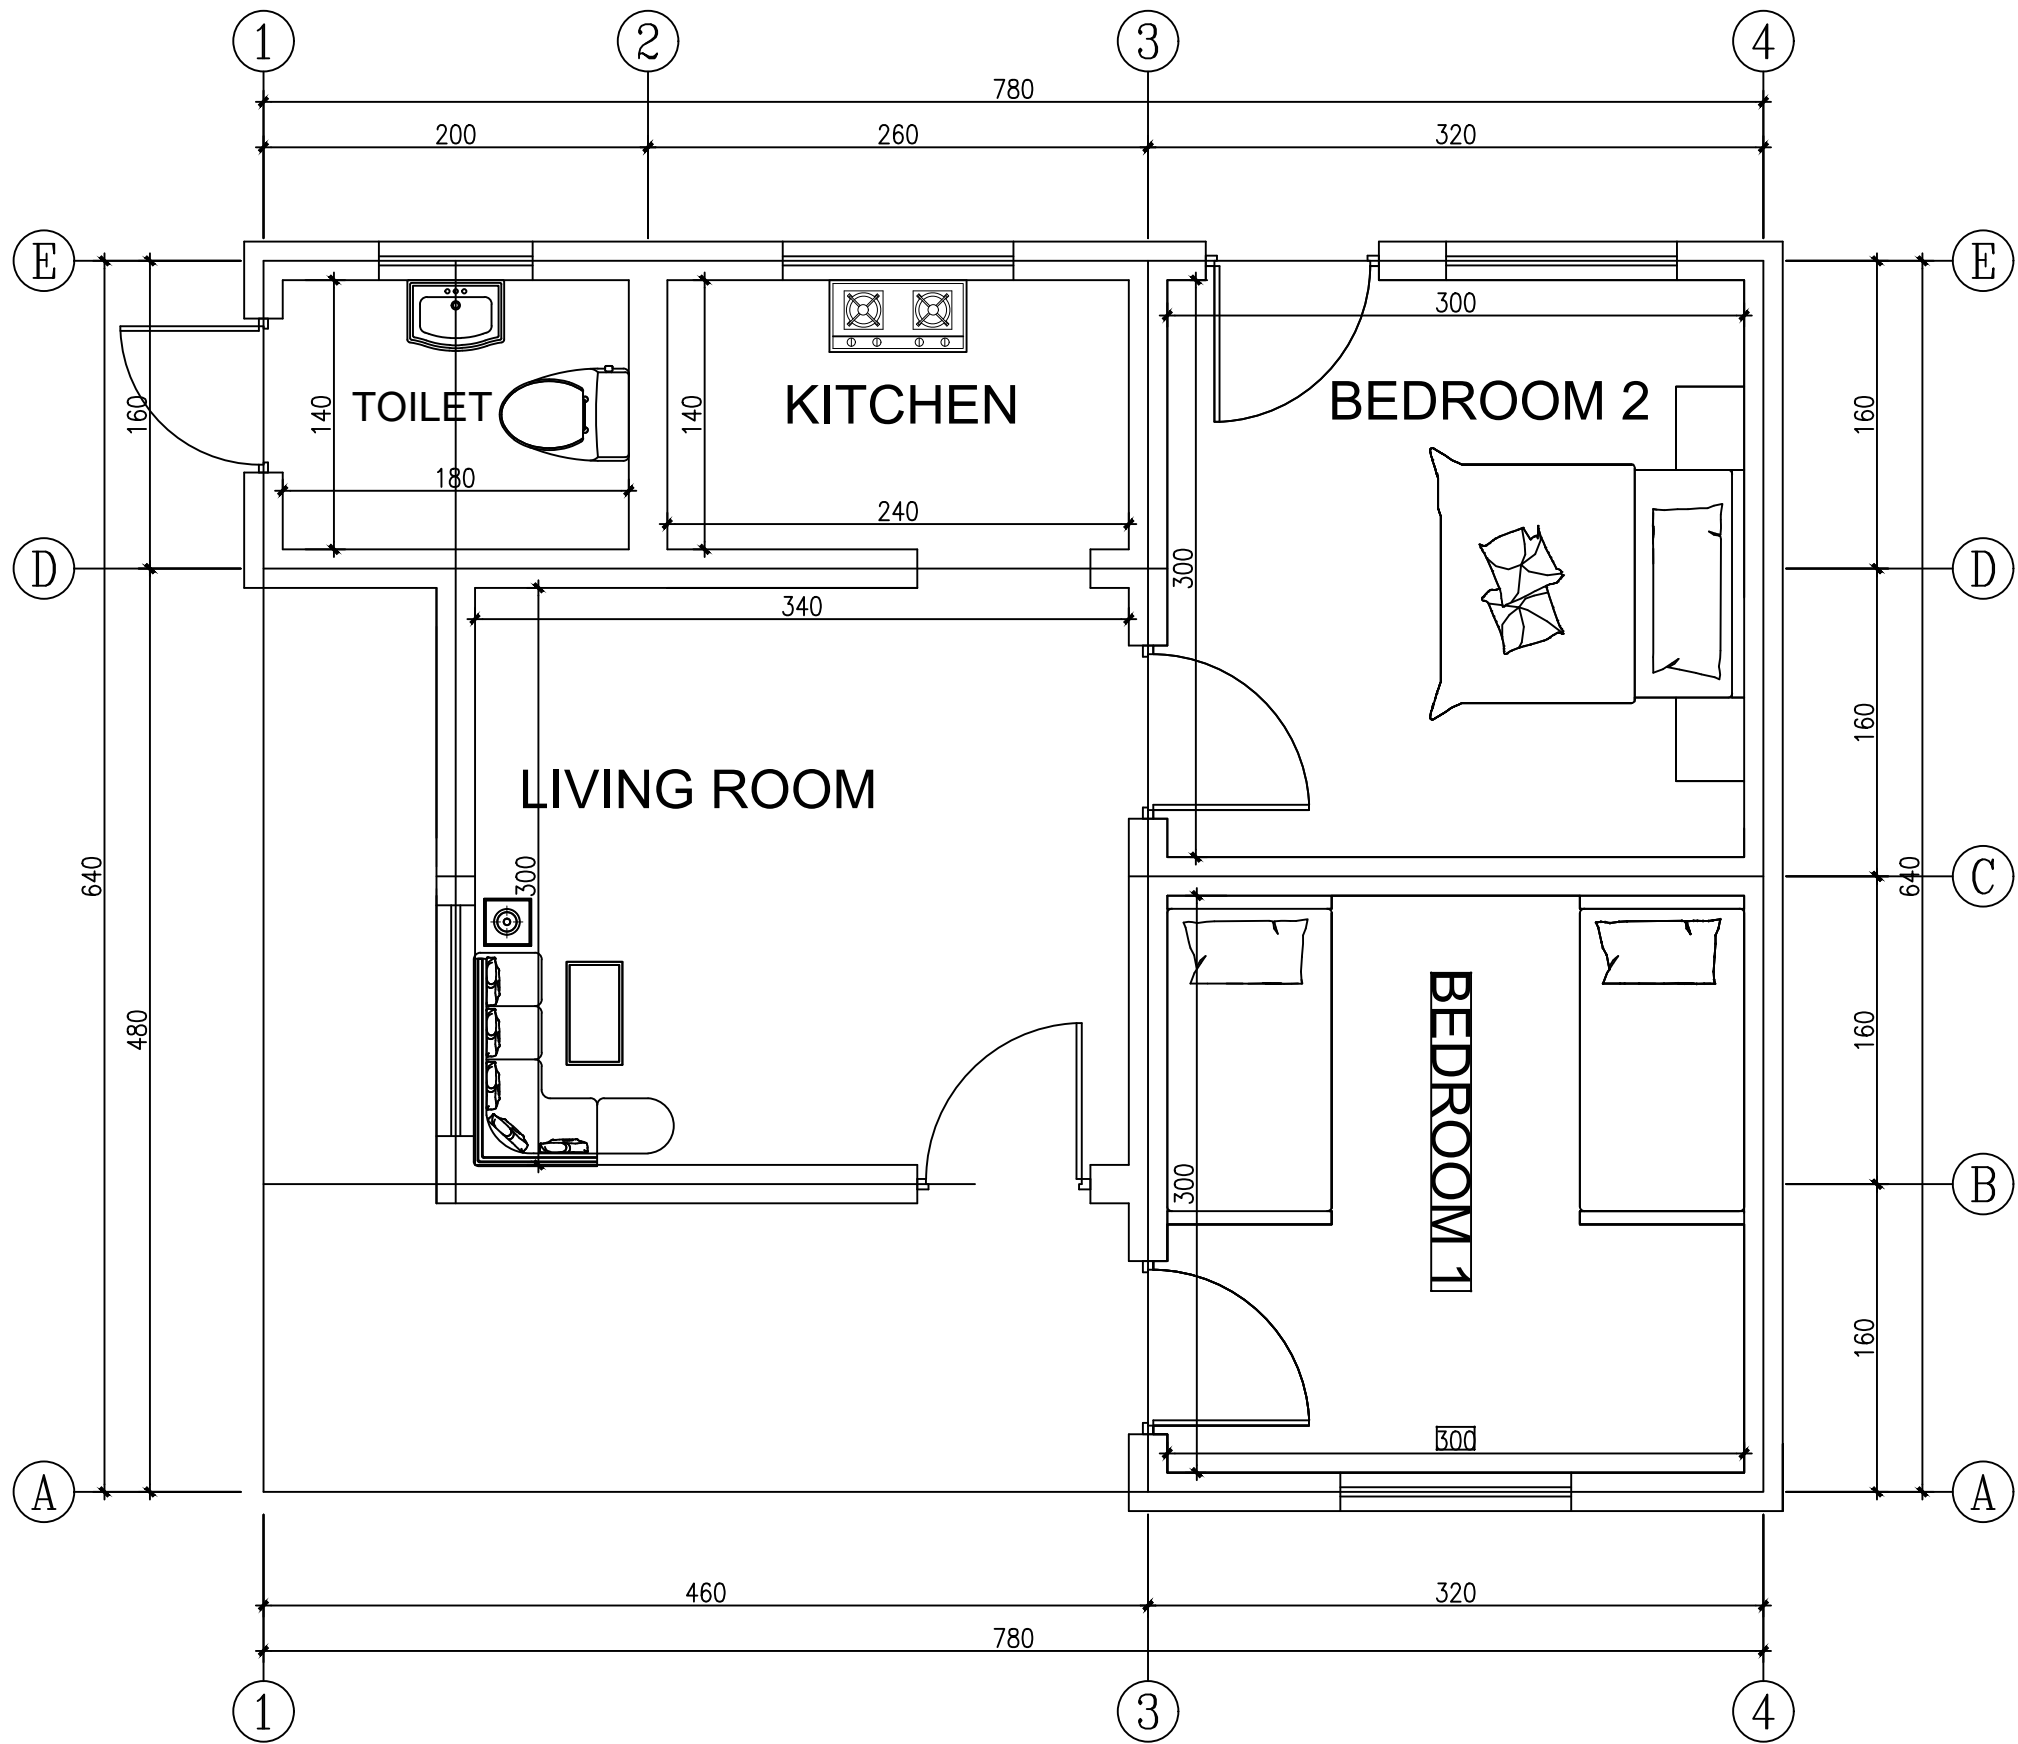

ARCHITECTURAL PLAN VIEW

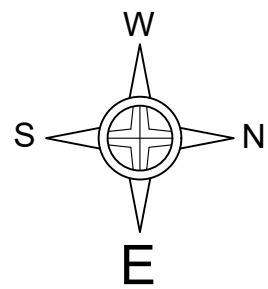

ALIGHT

| | |
|----------|------------------------|
| NAME | DIGAAL PROJECT |
| CLIENT | ALIGHT |
| LOCATION | HARGEISA - SOMALILAND. |

| MARK | DATE | DESCRIPTION |
|------|------|-------------|
| | | |
| | | |
| | | |
| | | |
| | | |
| | | |
| | | |
| | | |
| | | |


GROUND FLOOR PLAN
VIEW SCALE: 1/100

| | |
|---------------|---------------------|
| PROJECT TITLE | DIGAAL PROJECT |
| DRAWING TITLE | APPLICATION DRAWING |


| | |
|-------------|----------------|
| DESIGNED BY | ALIGHT |
| DRAWN BY | Hassan M Dahir |
| CHECKED BY | |
| FILE NAME | DIGAAL PROJECT |
| DRAWING NO. | |

S-003

003/ 016

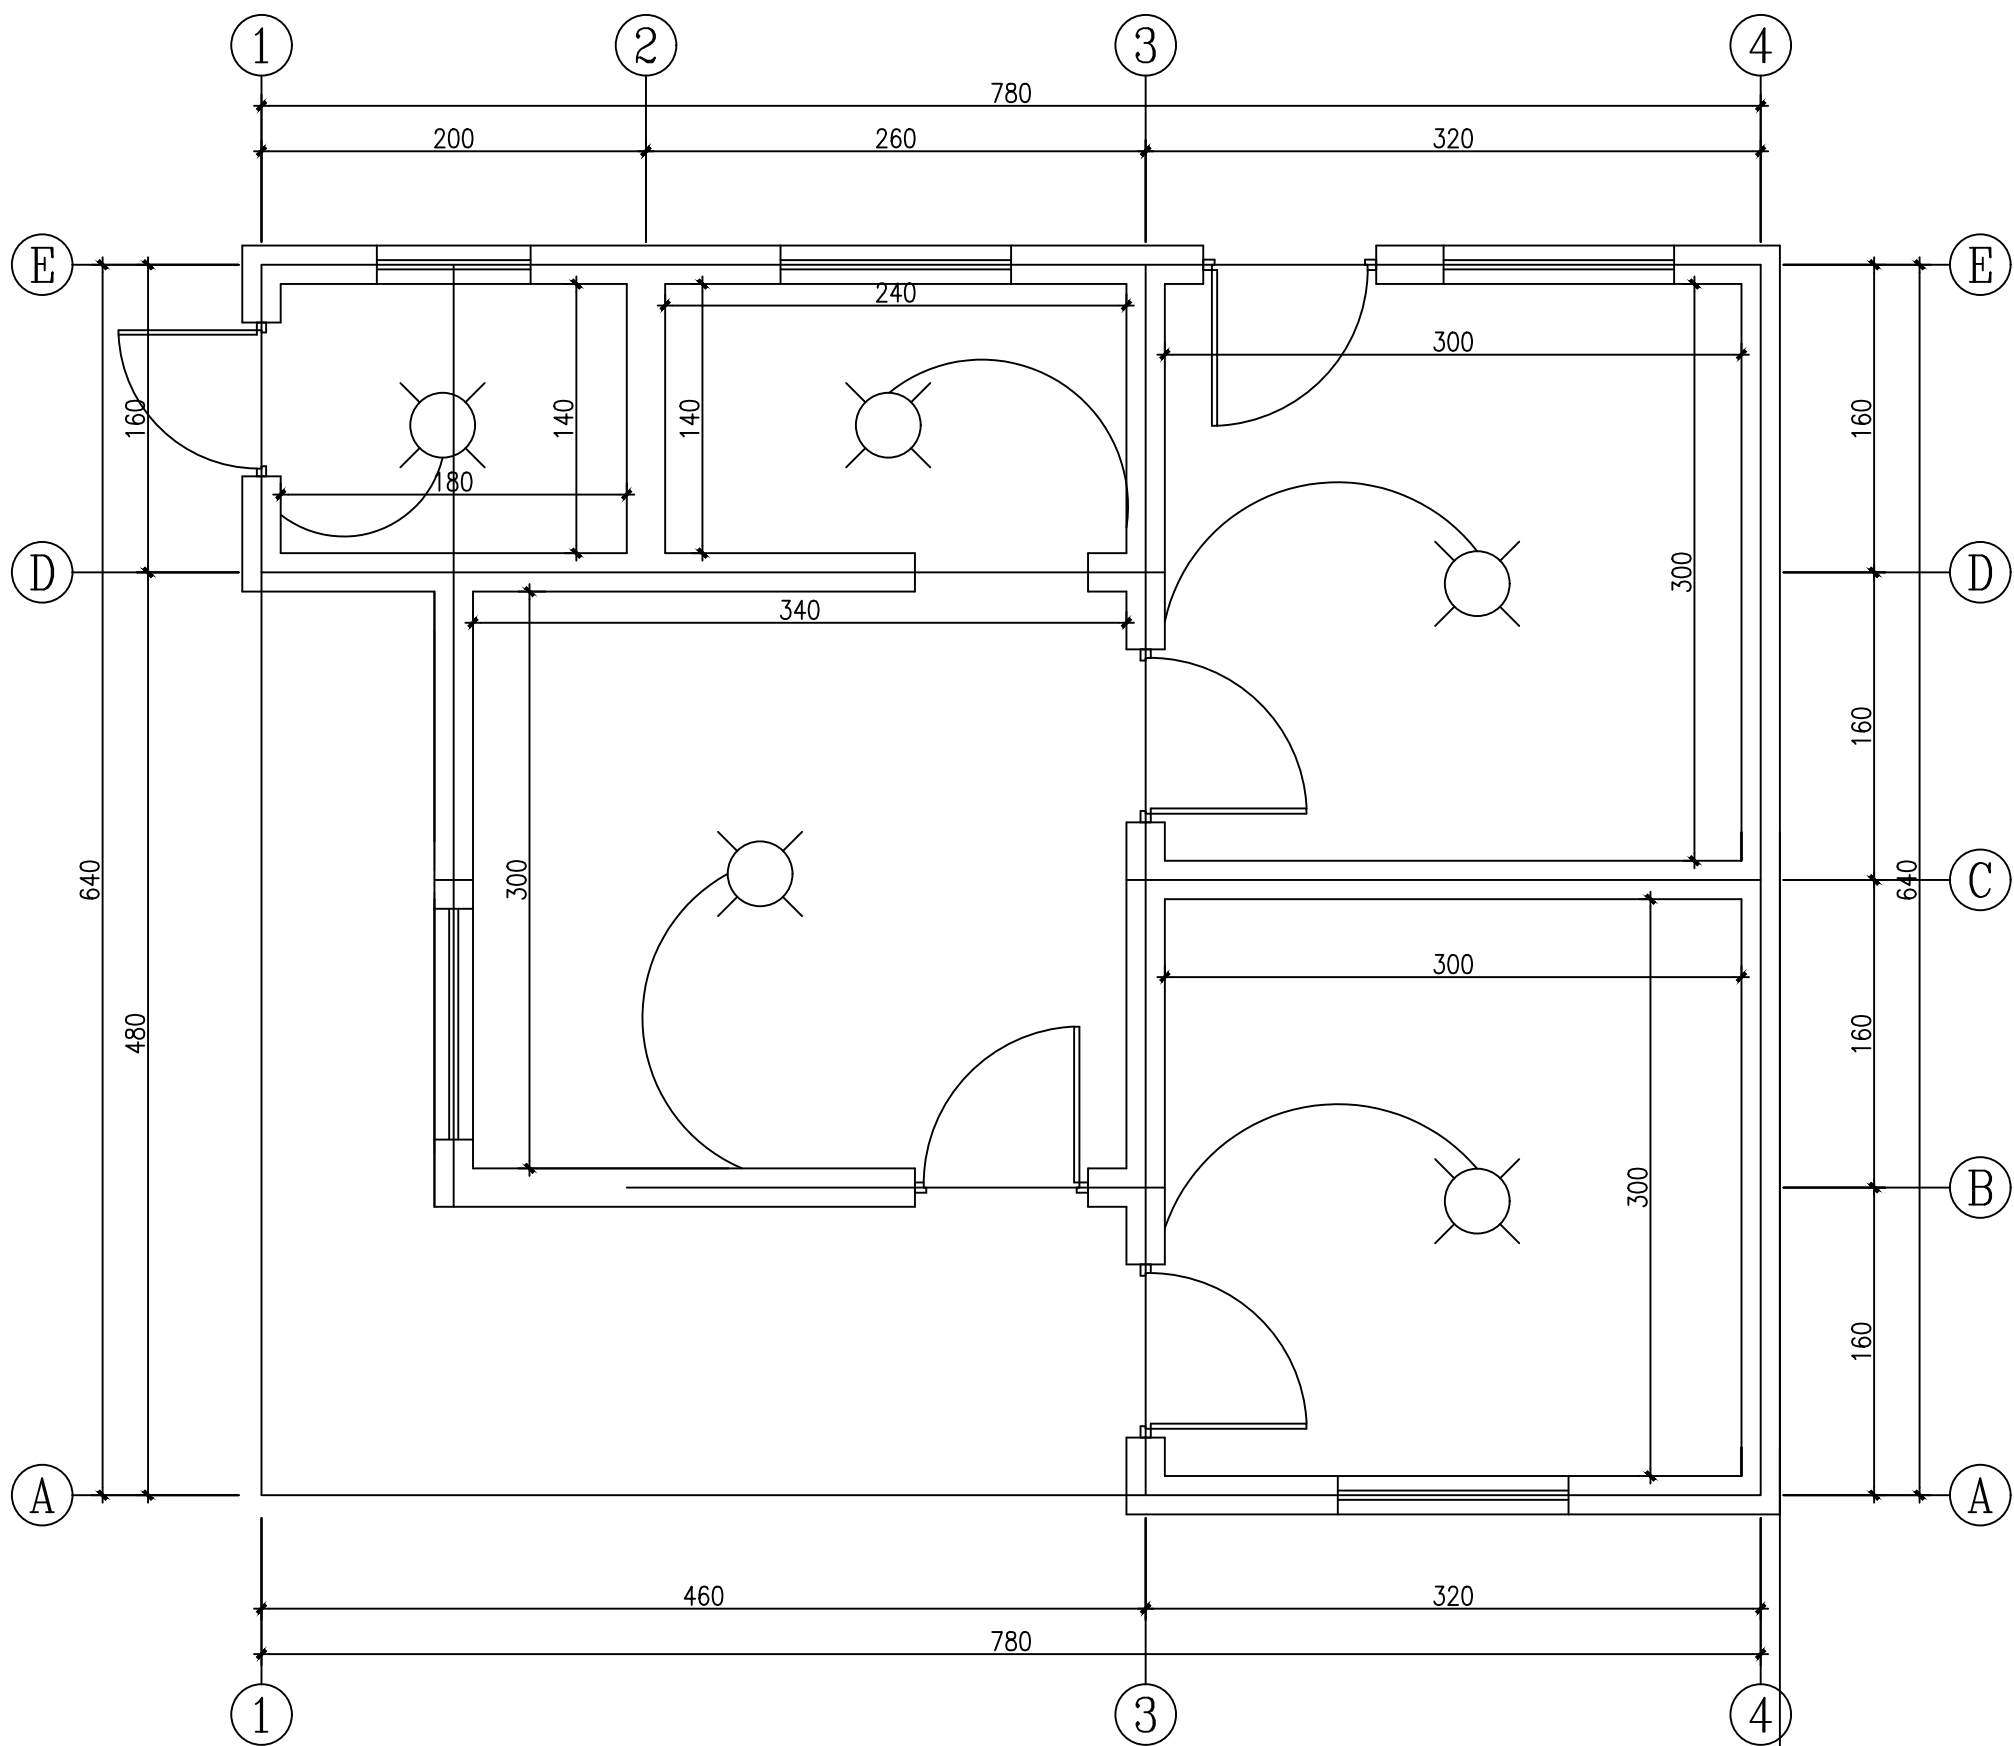

ELECTRICAL PLAN VIEW

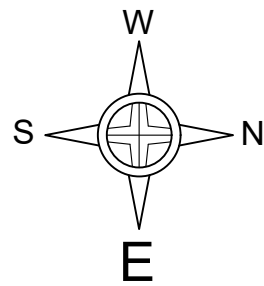

ALIGHT

| | |
|----------|------------------------|
| NAME | DIGAAL PROJECT |
| CLIENT | ALIGHT |
| LOCATION | HARGEISA - SOMALILAND. |


| MARK | DATE | DESCRIPTION |
|------|------|-------------|
| | | |
| | | |
| | | |
| | | |
| | | |
| | | |
| | | |

GROUND FLOOR ELECTRIC
PLAN VIEW

| | |
|---------------|---------------------|
| PROJECT TITLE | DIGAAL PROJECT |
| DRAWING TITLE | APPLICATION DRAWING |

| | |
|-------------|----------------|
| DESIGNED BY | ALIGHT |
| DRAWN BY | Hassan M Dahir |
| CHECKED BY | |
| FILE NAME | DIGAAL PROJECT |
| DRAWING NO. | |

S-004

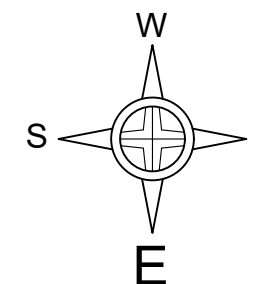

ALIGHT

| | | |
|---------|----------|-----------------------|
| PROJECT | NAME | DIGAALE PROJECT |
| | CLIENT | ALIGHT |
| | LOCATION | HARGEISA - SOMALILAND |

[illegible]

PLUMPING PLAN VIEW

| | |
|---------------|---------------------|
| PROJECT TITLE | DIGAALE PROJECT |
| DRAWING TITLE | APPLICATION DRAWING |

| | | |
|---------|-------------|----------------|
| DRAWING | DESIGNED BY | ALIGHT |
| | DRAWN BY | Hassan M Dahir |
| | CHECKED BY | |
| | FILE NAME | DIGAAL PROJECT |
| | DRAWING NO. | |

S-005

005/ 016

OPTION 01









