





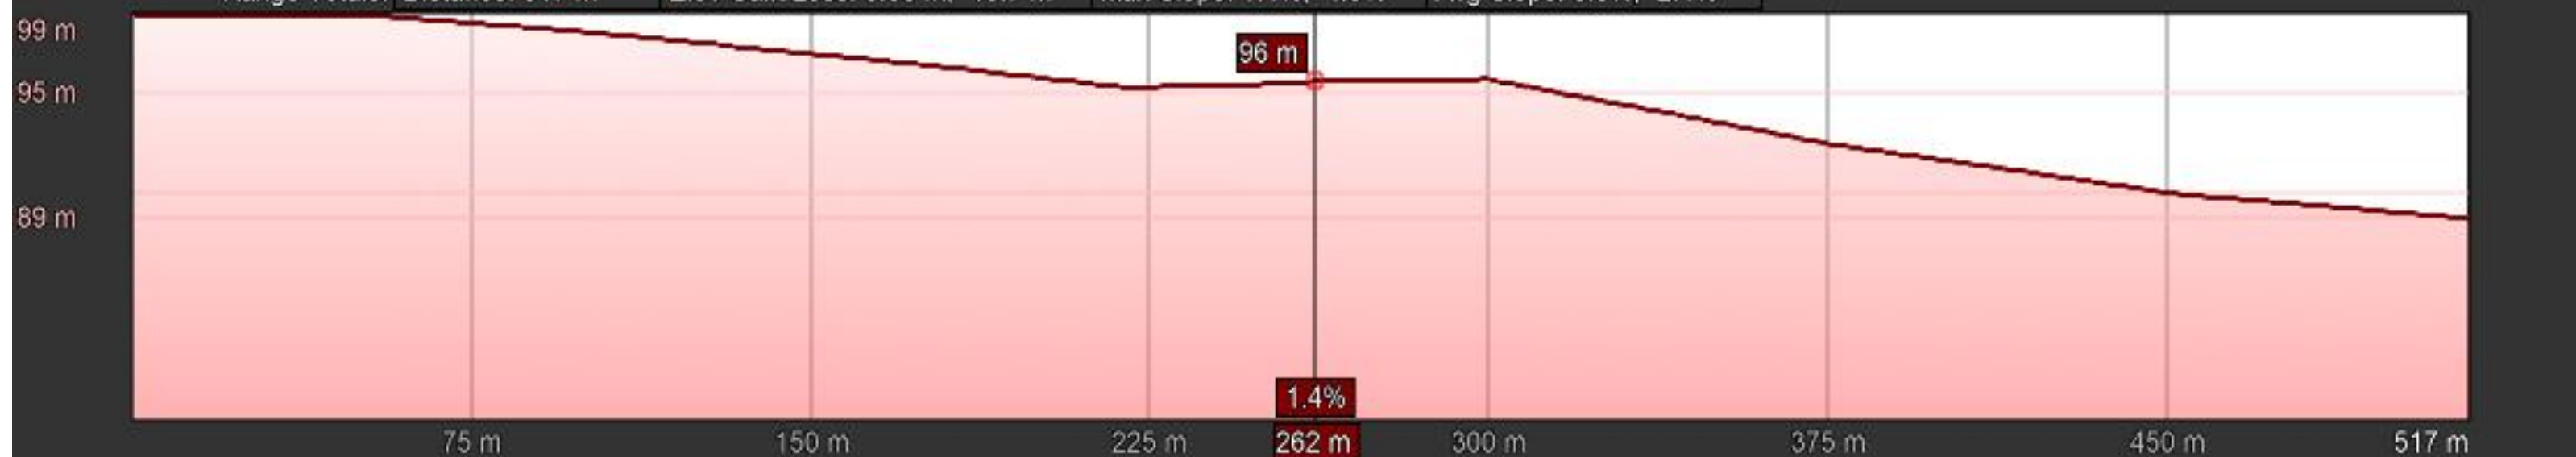


Graph: Min, Avg, Max Elevation: 89, 95, 99 m
 Range Totals: Distance: 517 m Elev Gain/Loss: 0.56 m, -10.7 m Max Slope: 1.4%, -4.9% Avg Slope: 0.5%, -2.4%

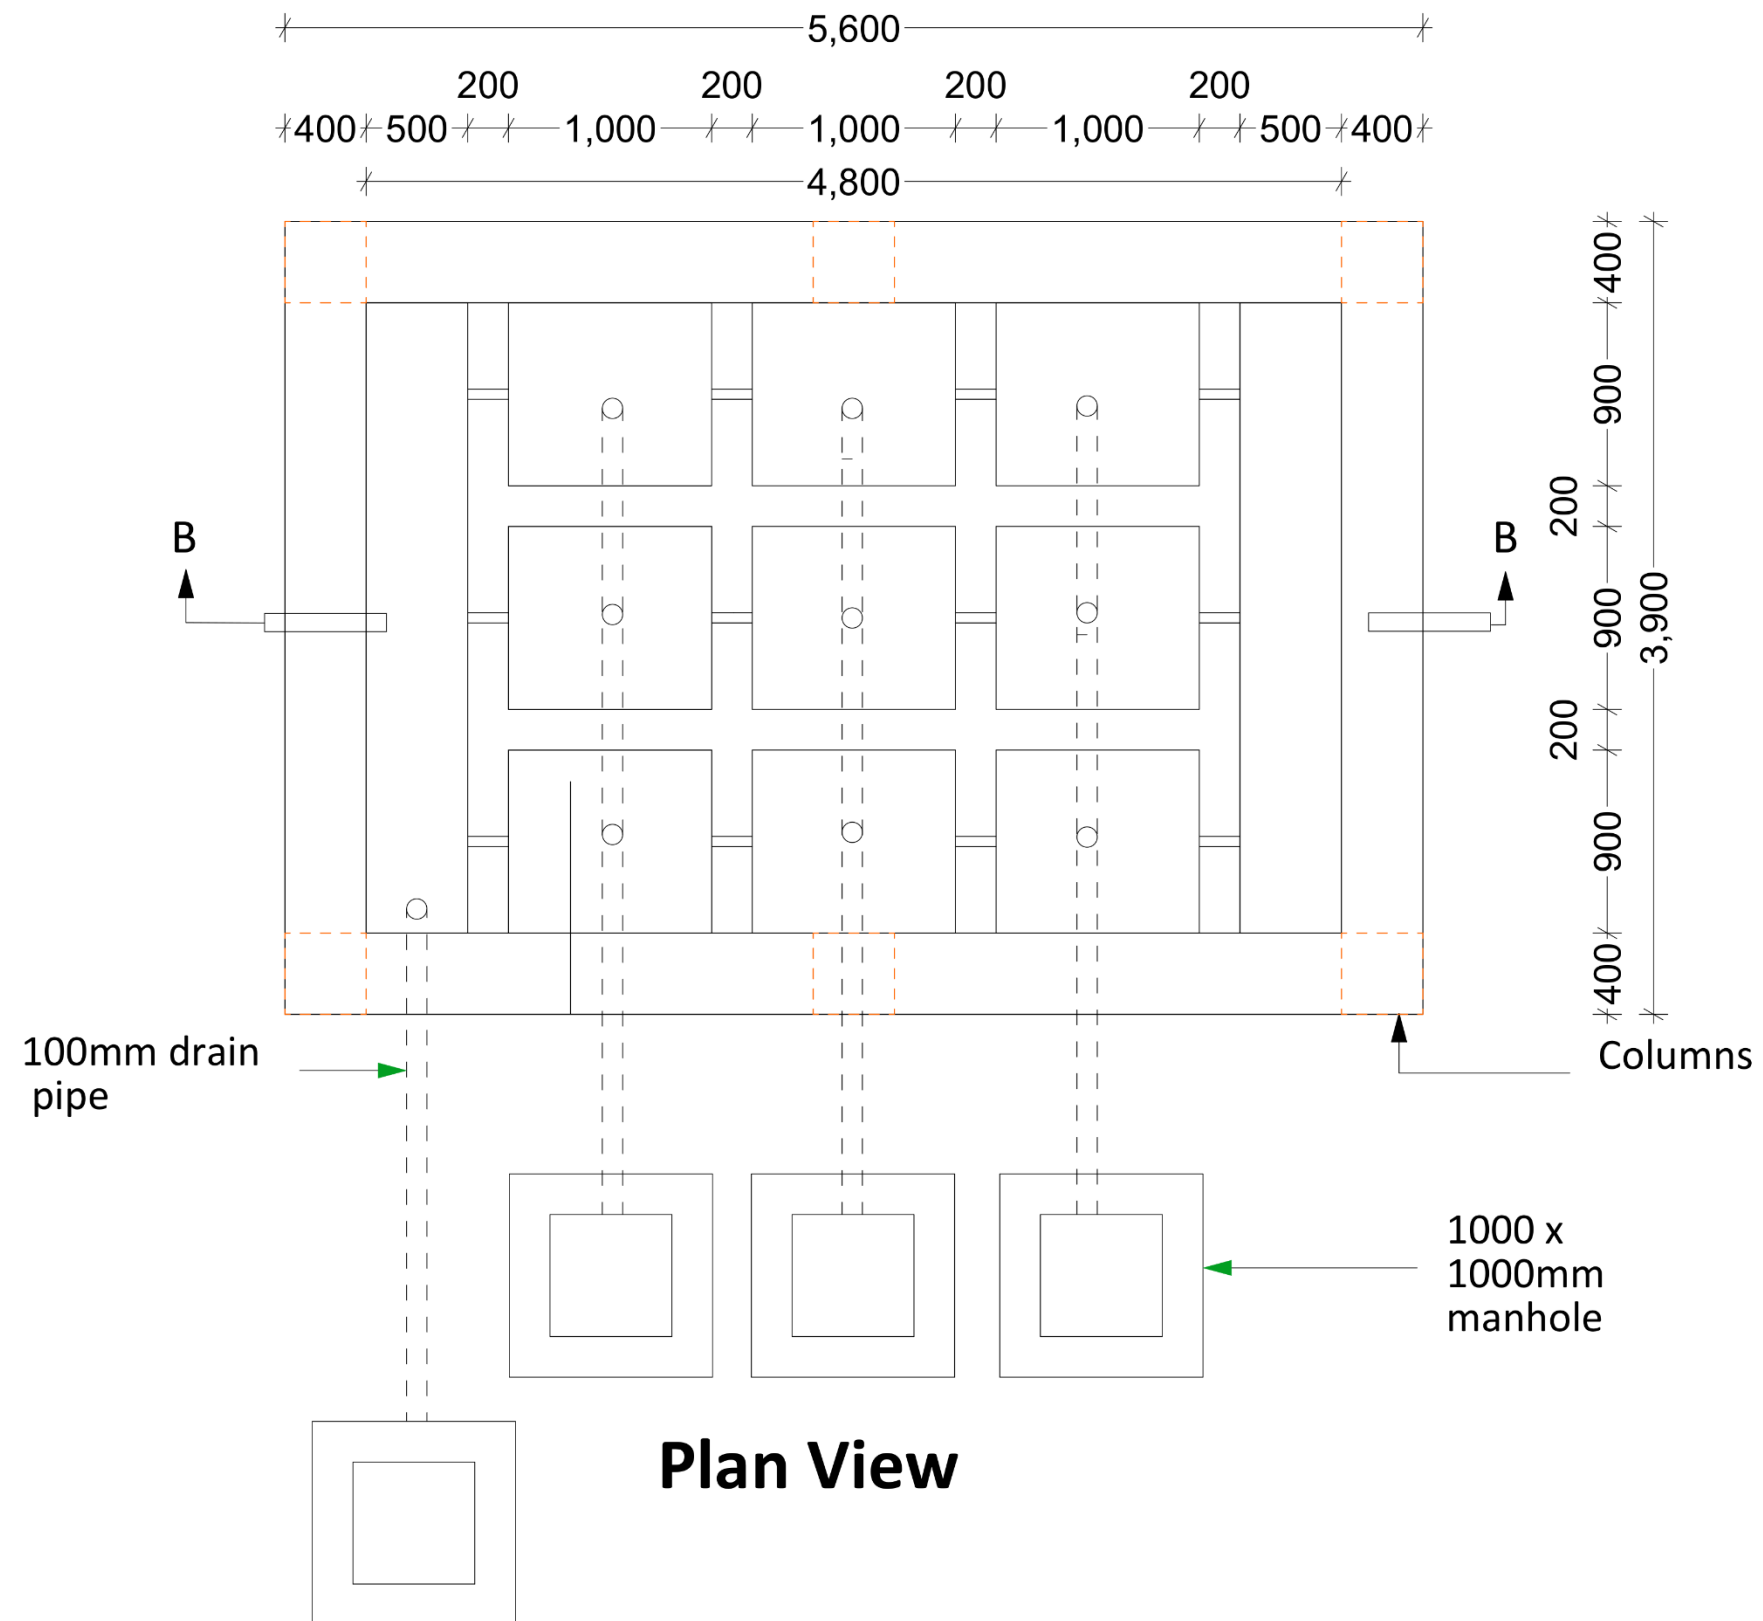



PROJECT TITLE:	FUNDED BY:	DRAWING TITLE	SCALE	1:100	IMPLIMENTING PATNERS
BUILDING RESILIENT COMMUNITIES IN SOMALIA (BRCIS) – PHASE III		PIPELINE FROM THE RIVER INTAKE TO THE TREATMENT UNIT	SHEET NO	1/13	
			DESIGN		




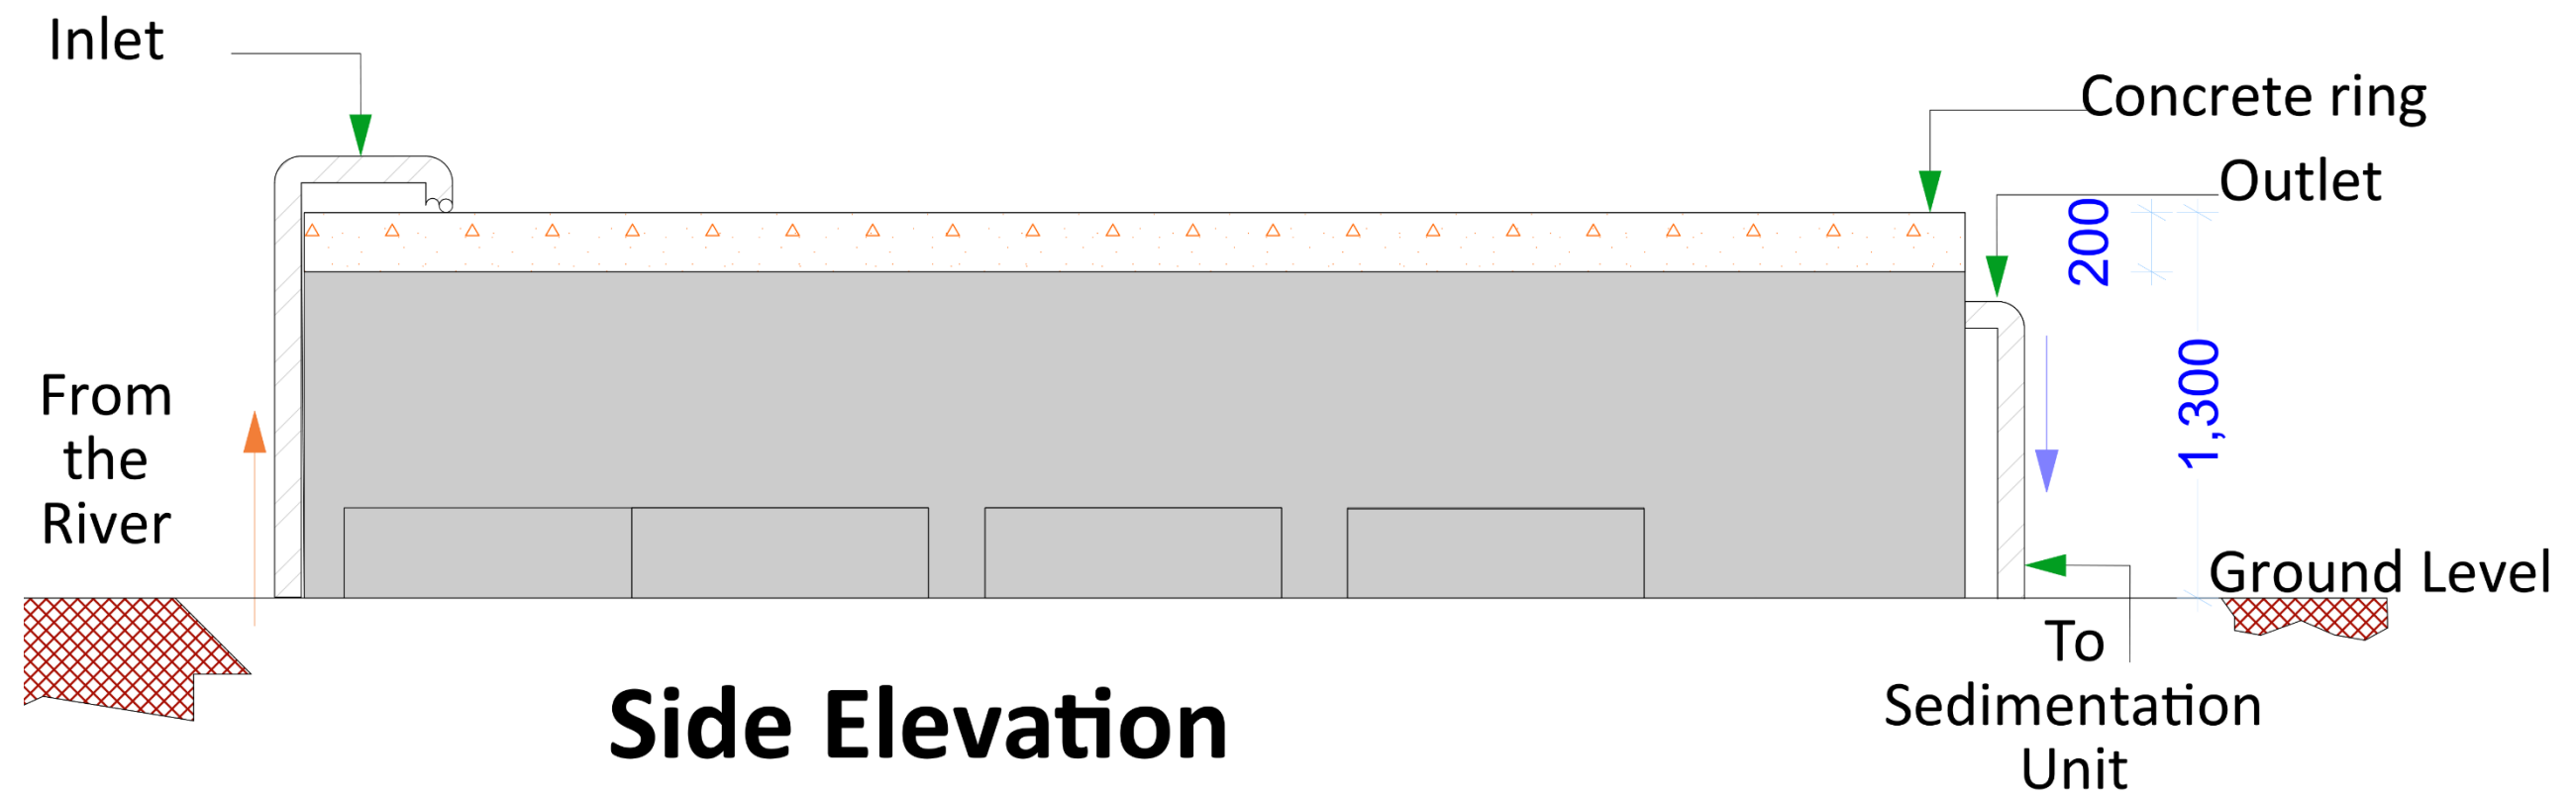

PROJECT TITLE:	FUNDED BY:	DRAWING TITLE	SCALE	1:100	IMPLIMENTING PATNERS
BUILDING RESILIENT COMMUNITIES IN SOMALIA (BRCIS) – PHASE III		PLAN VIEW FLOCCULATION UNIT	SHEET NO	2/13	
			DESIGN		
					  




Side Elevation

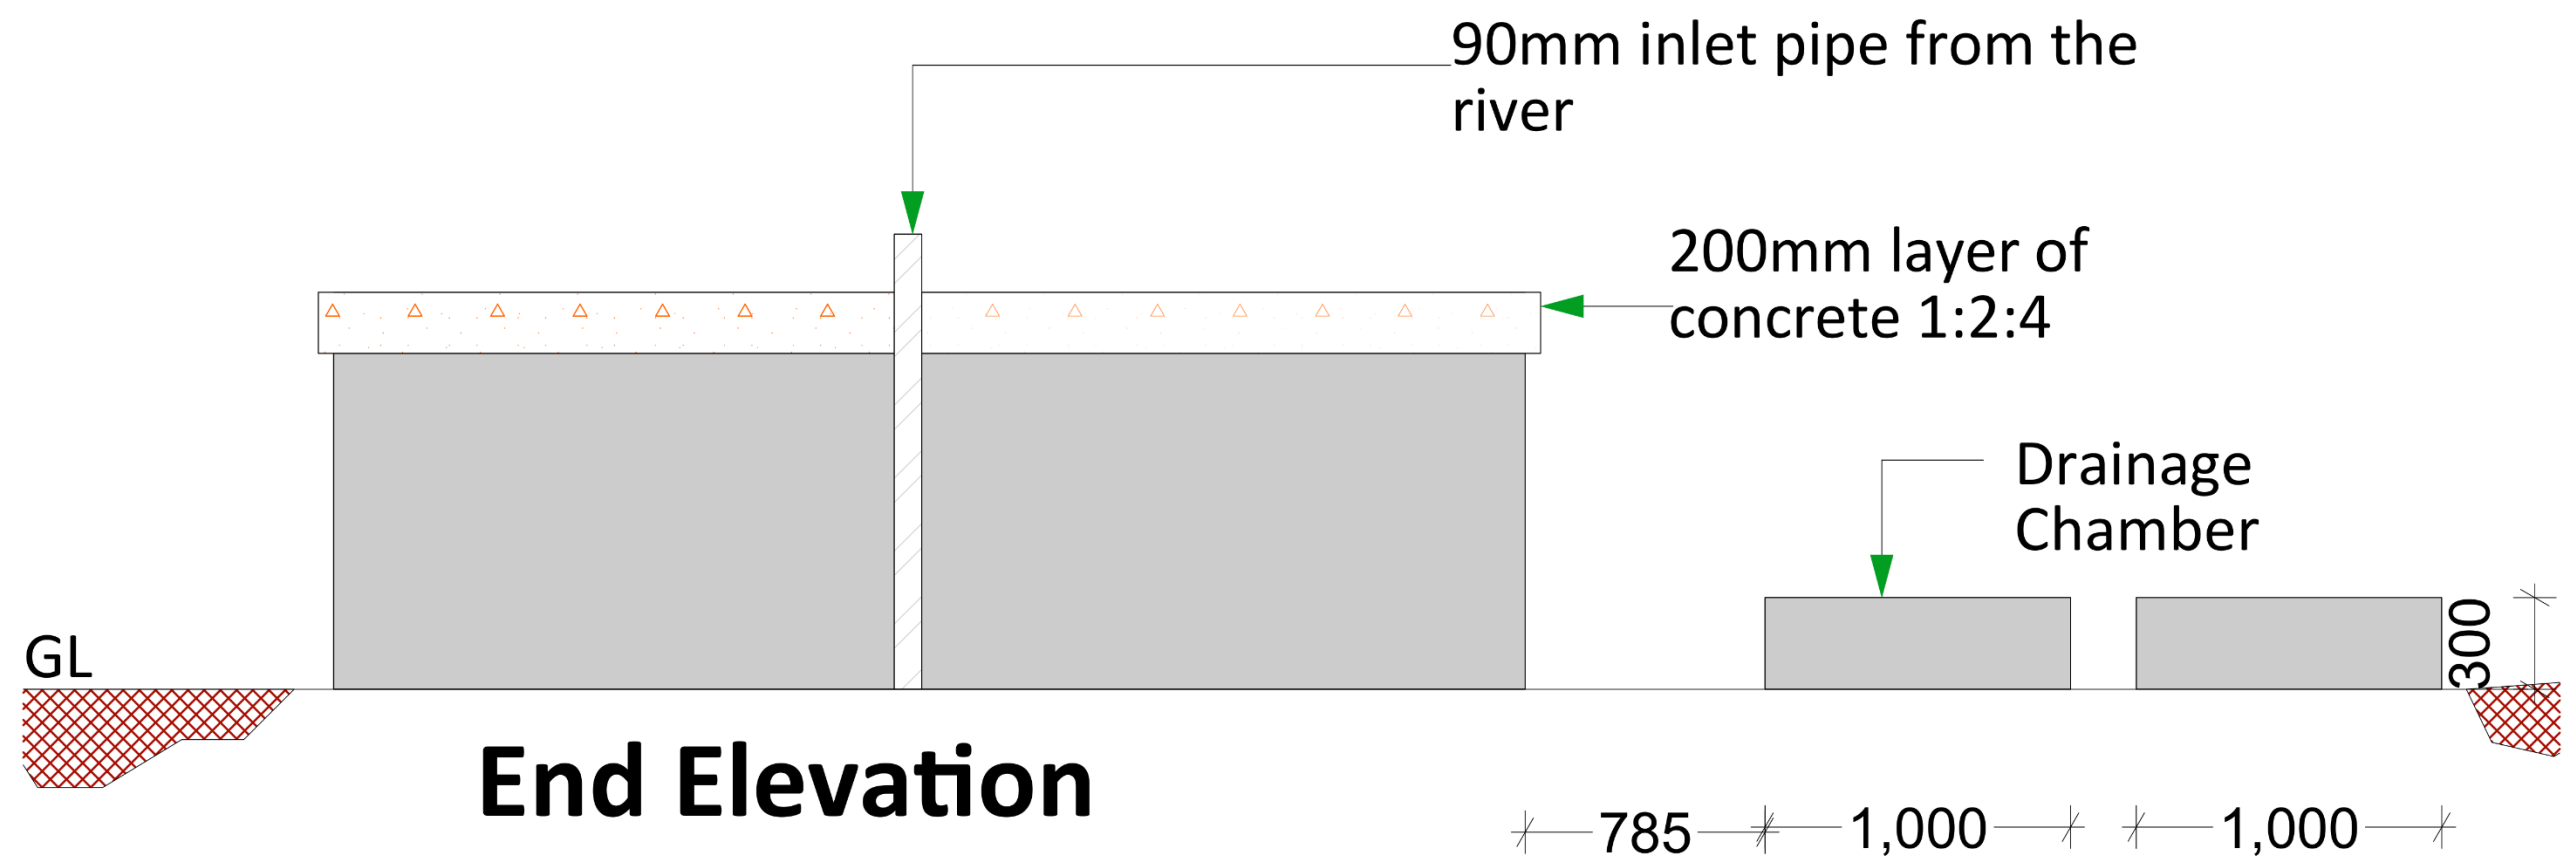

PROJECT TITLE:	FUNDED BY:	DRAWING TITLE	SCALE	1:100	IMPLIMENTING PATNERS 
BUILDING RESILIENT COMMUNITIES IN SOMALIA (BRCIS) – PHASE III		SIDE ELEVATION	SHEET NO	3/13	
			DESIGN		




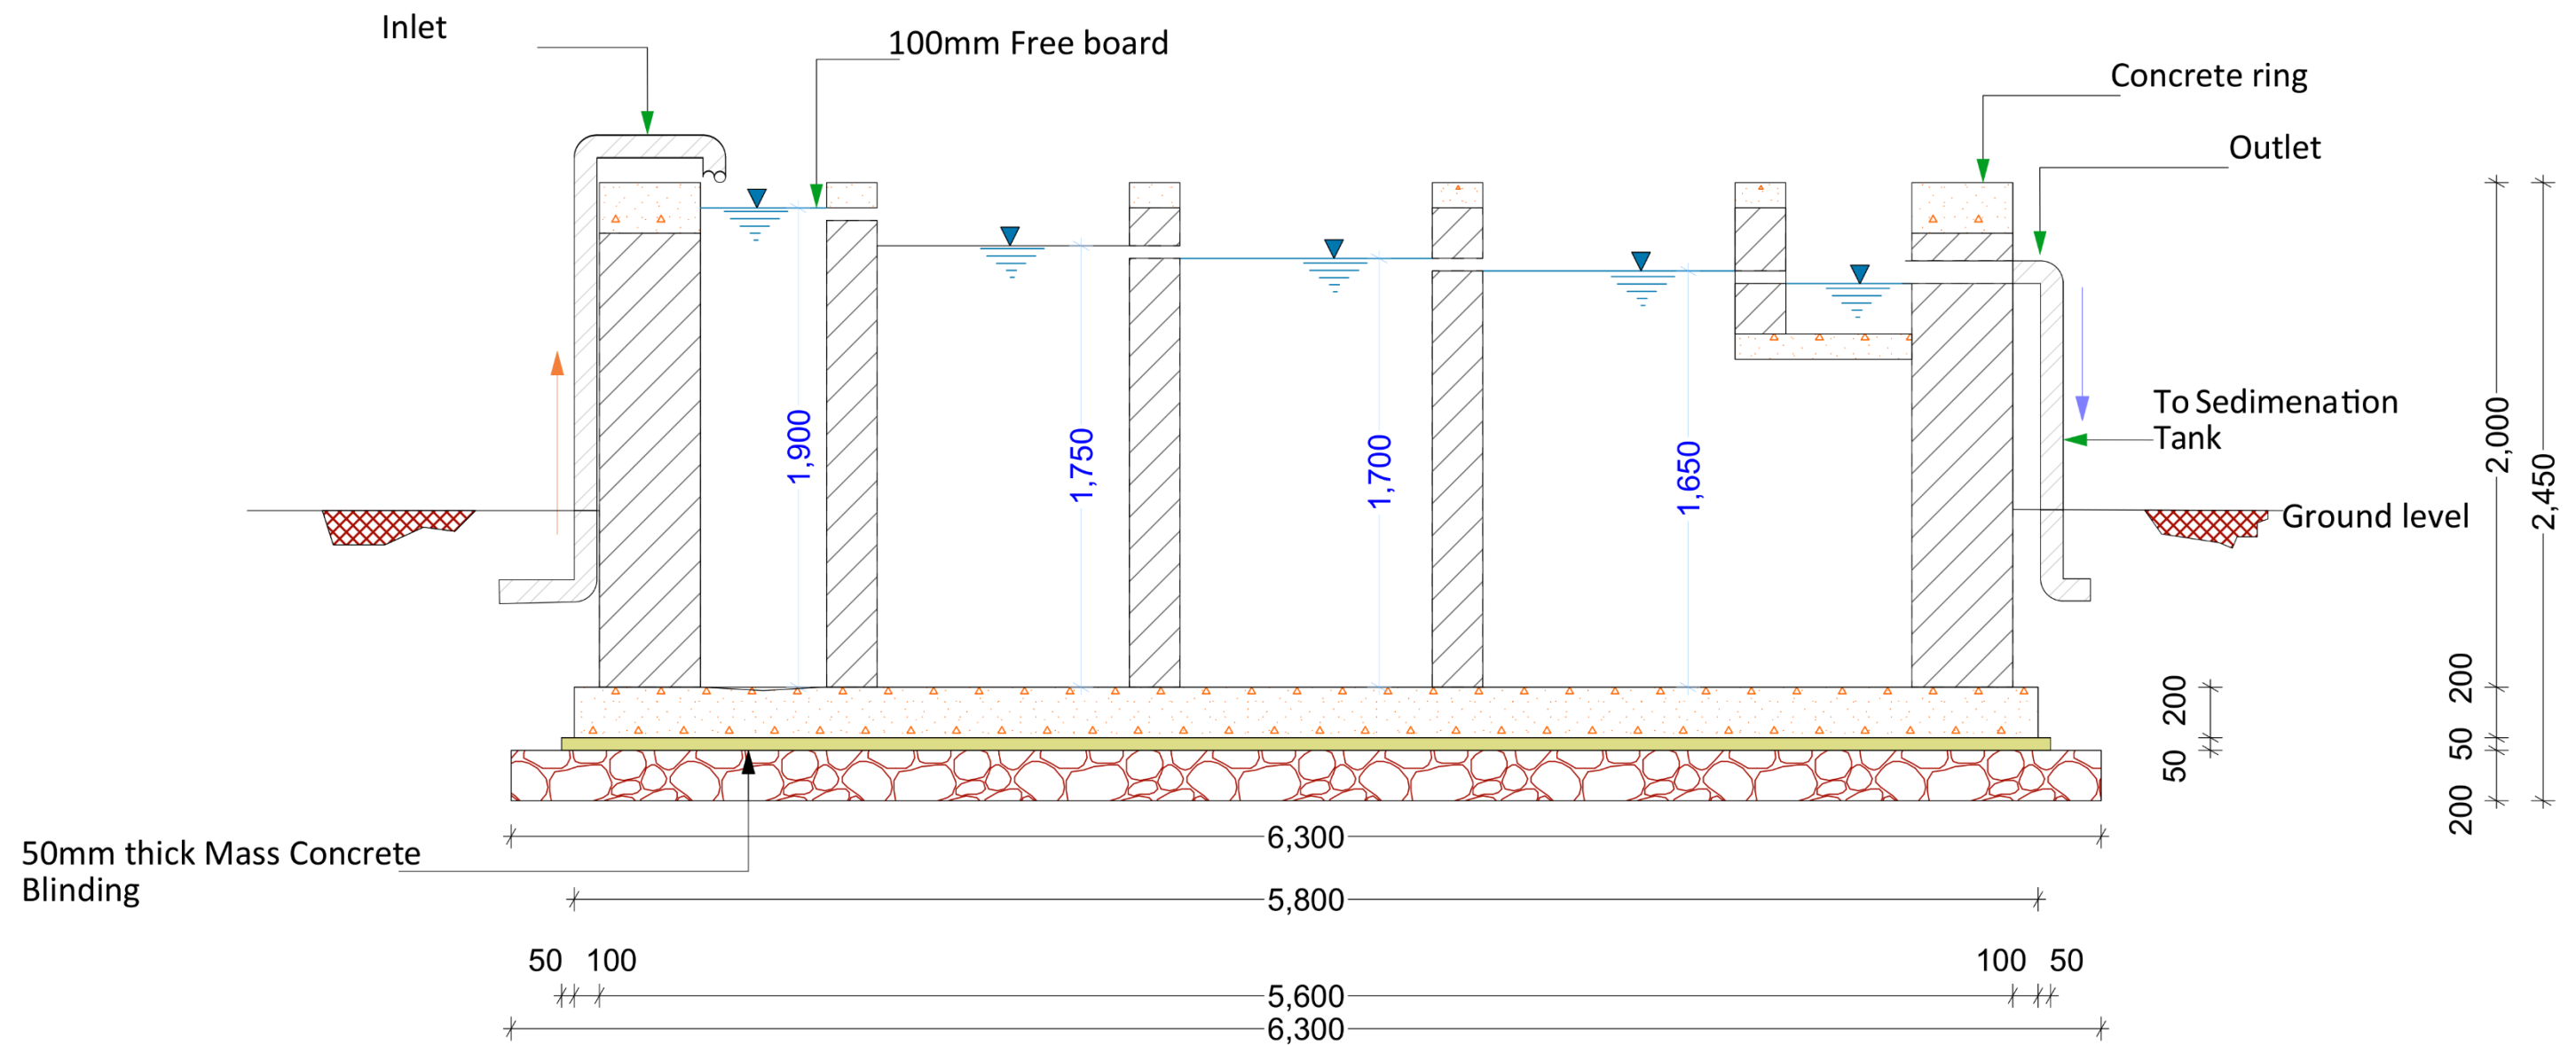

PROJECT TITLE:	FUNDED BY:	DRAWING TITLE	SCALE	1:100	IMPLIMENTING PATNERS 
BUILDING RESILIENT COMMUNITIES IN SOMALIA (BRCIS) – PHASE III		END ELEVATION	SHEET NO	4/13	
			DESIGN		




SECTION B-B

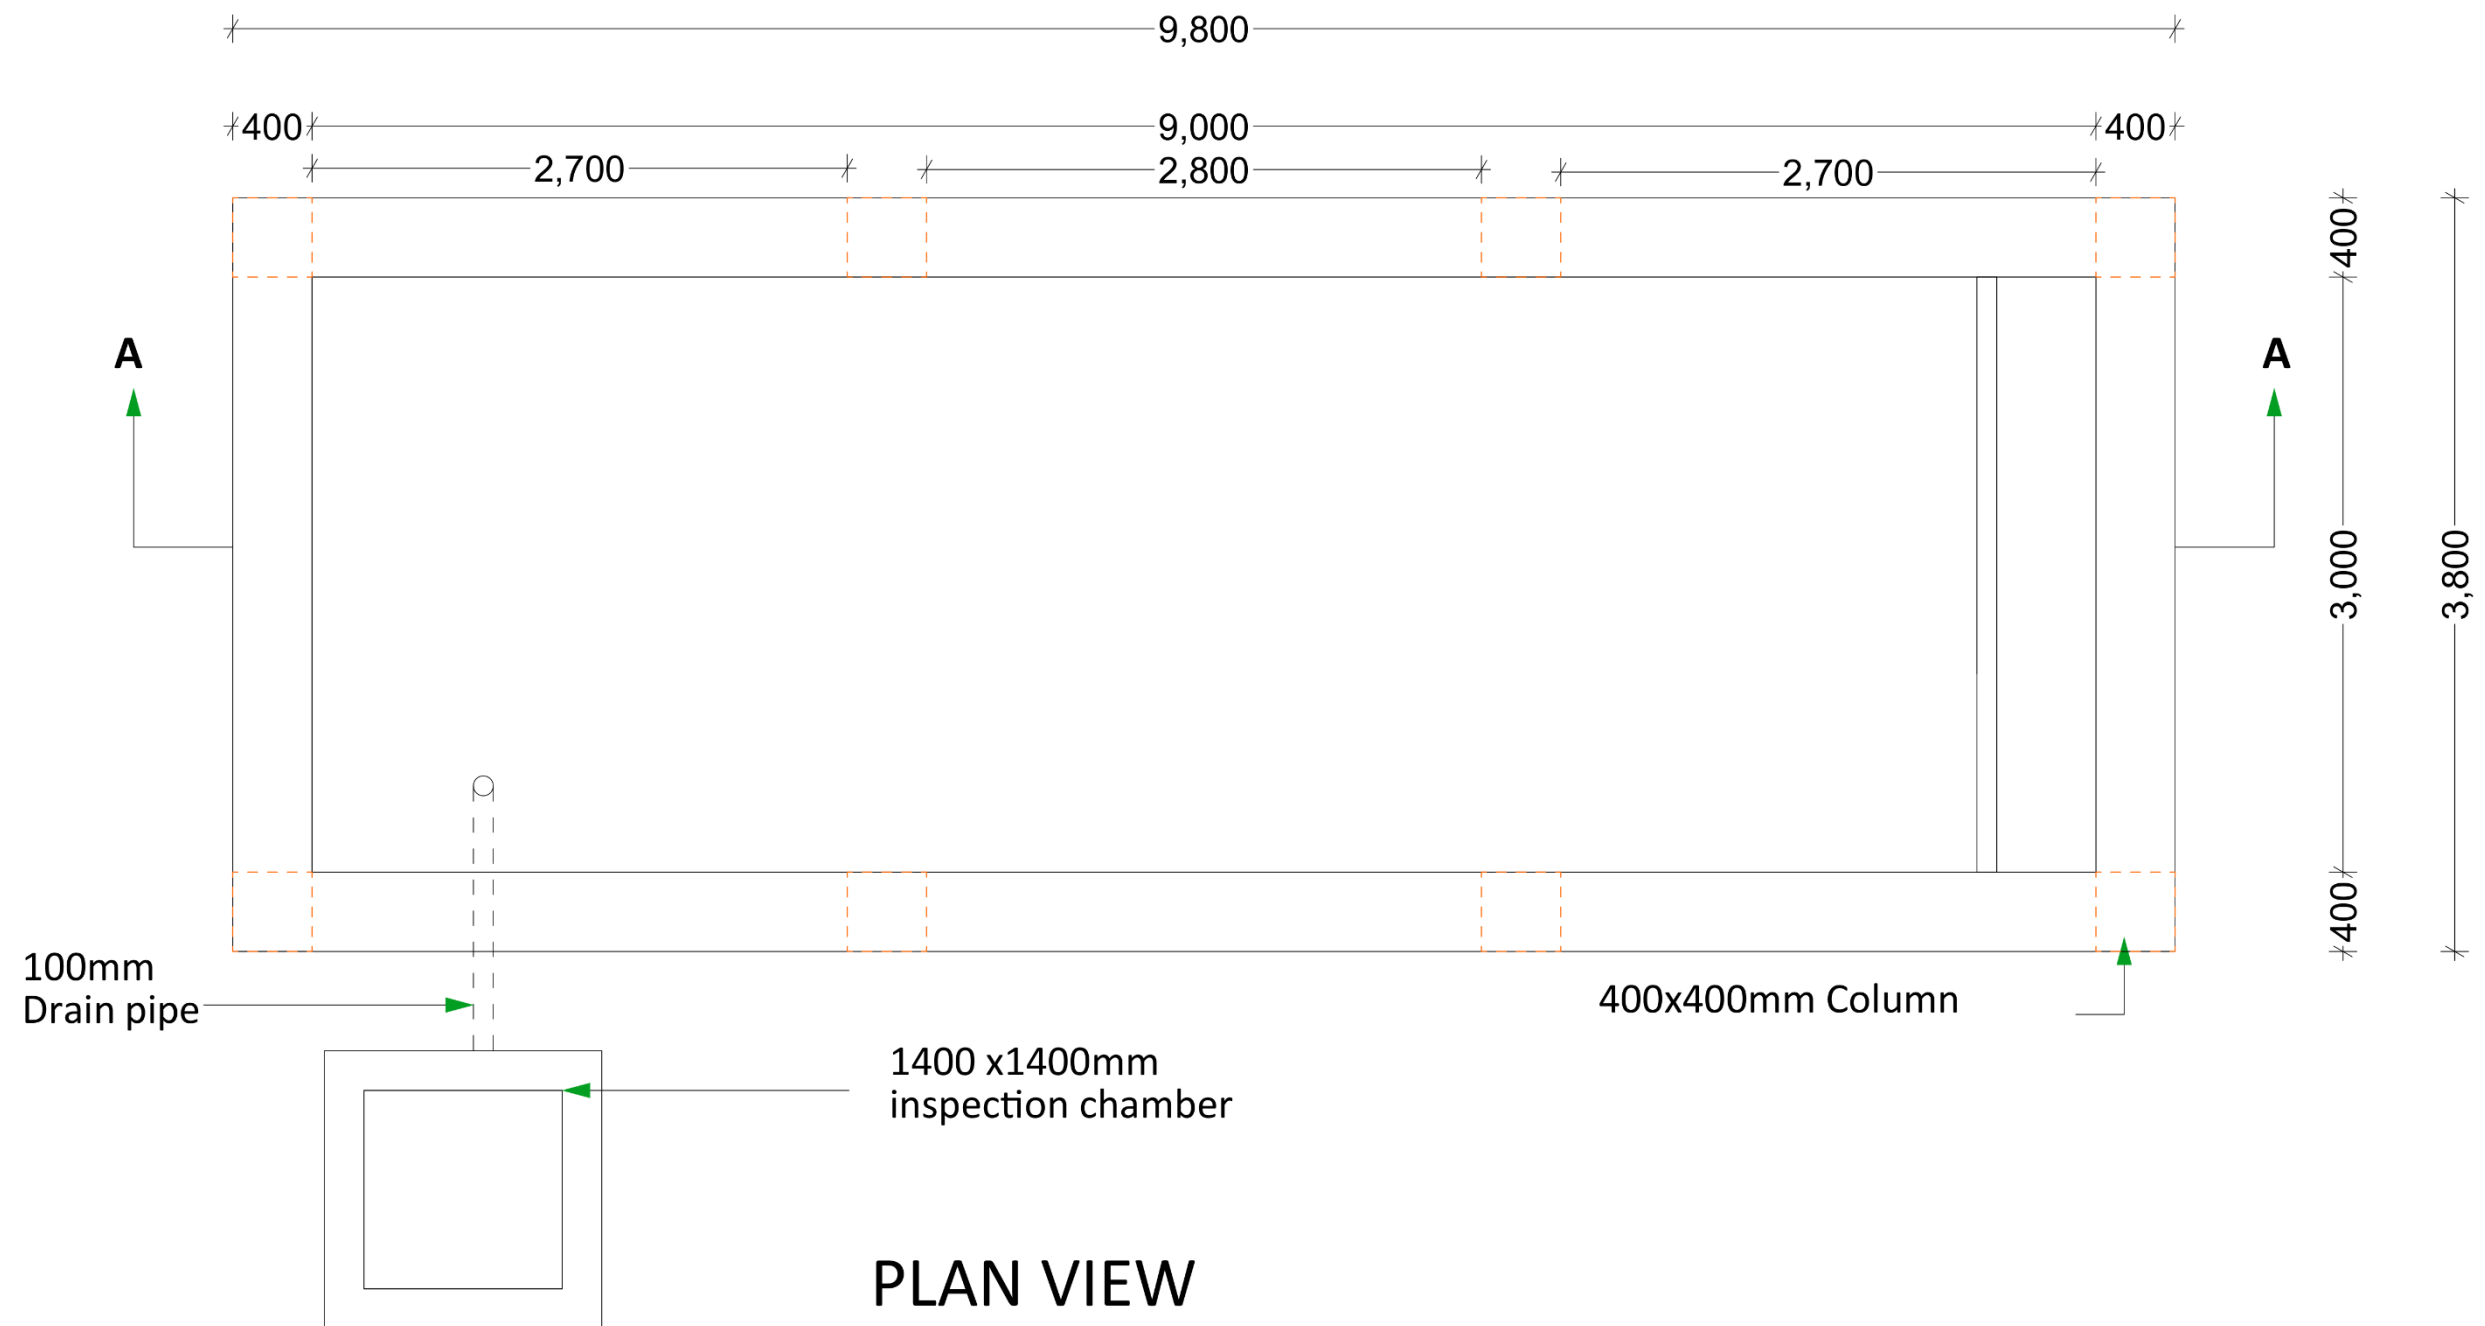

PROJECT TITLE:	FUNDED BY:	DRAWING TITLE	SCALE	1:100	IMPLIMENTING PATNERS
BUILDING RESILIENT COMMUNITIES IN SOMALIA (BRCIS) – PHASE III		SECTION B-B	SHEET NO	5/13	
			DESIGN		
					




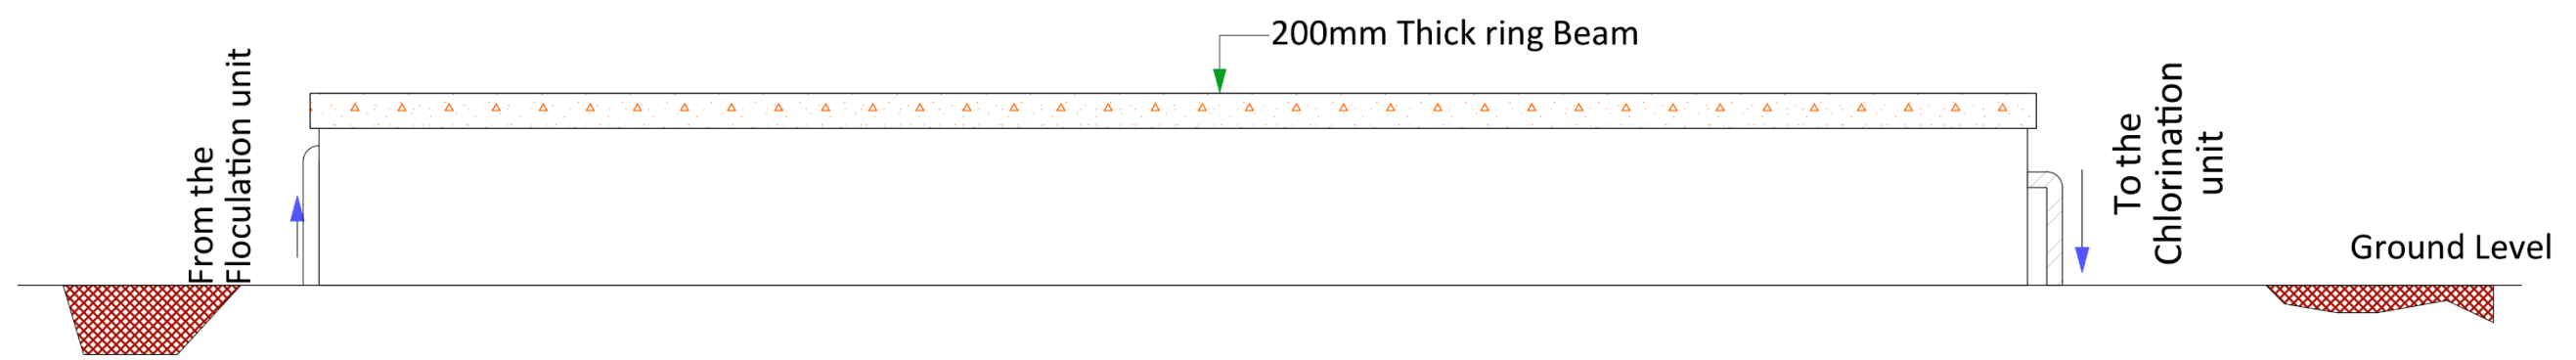

PROJECT TITLE:	FUNDED BY:	DRAWING TITLE	SCALE	1:100	IMPLIMENTING PATNERS 
BUILDING RESILIENT COMMUNITIES IN SOMALIA (BRCIS) – PHASE III		PLAN VIEW SEDIMENTATION UNIT	SHEET NO	6/13	
			DESIGN		




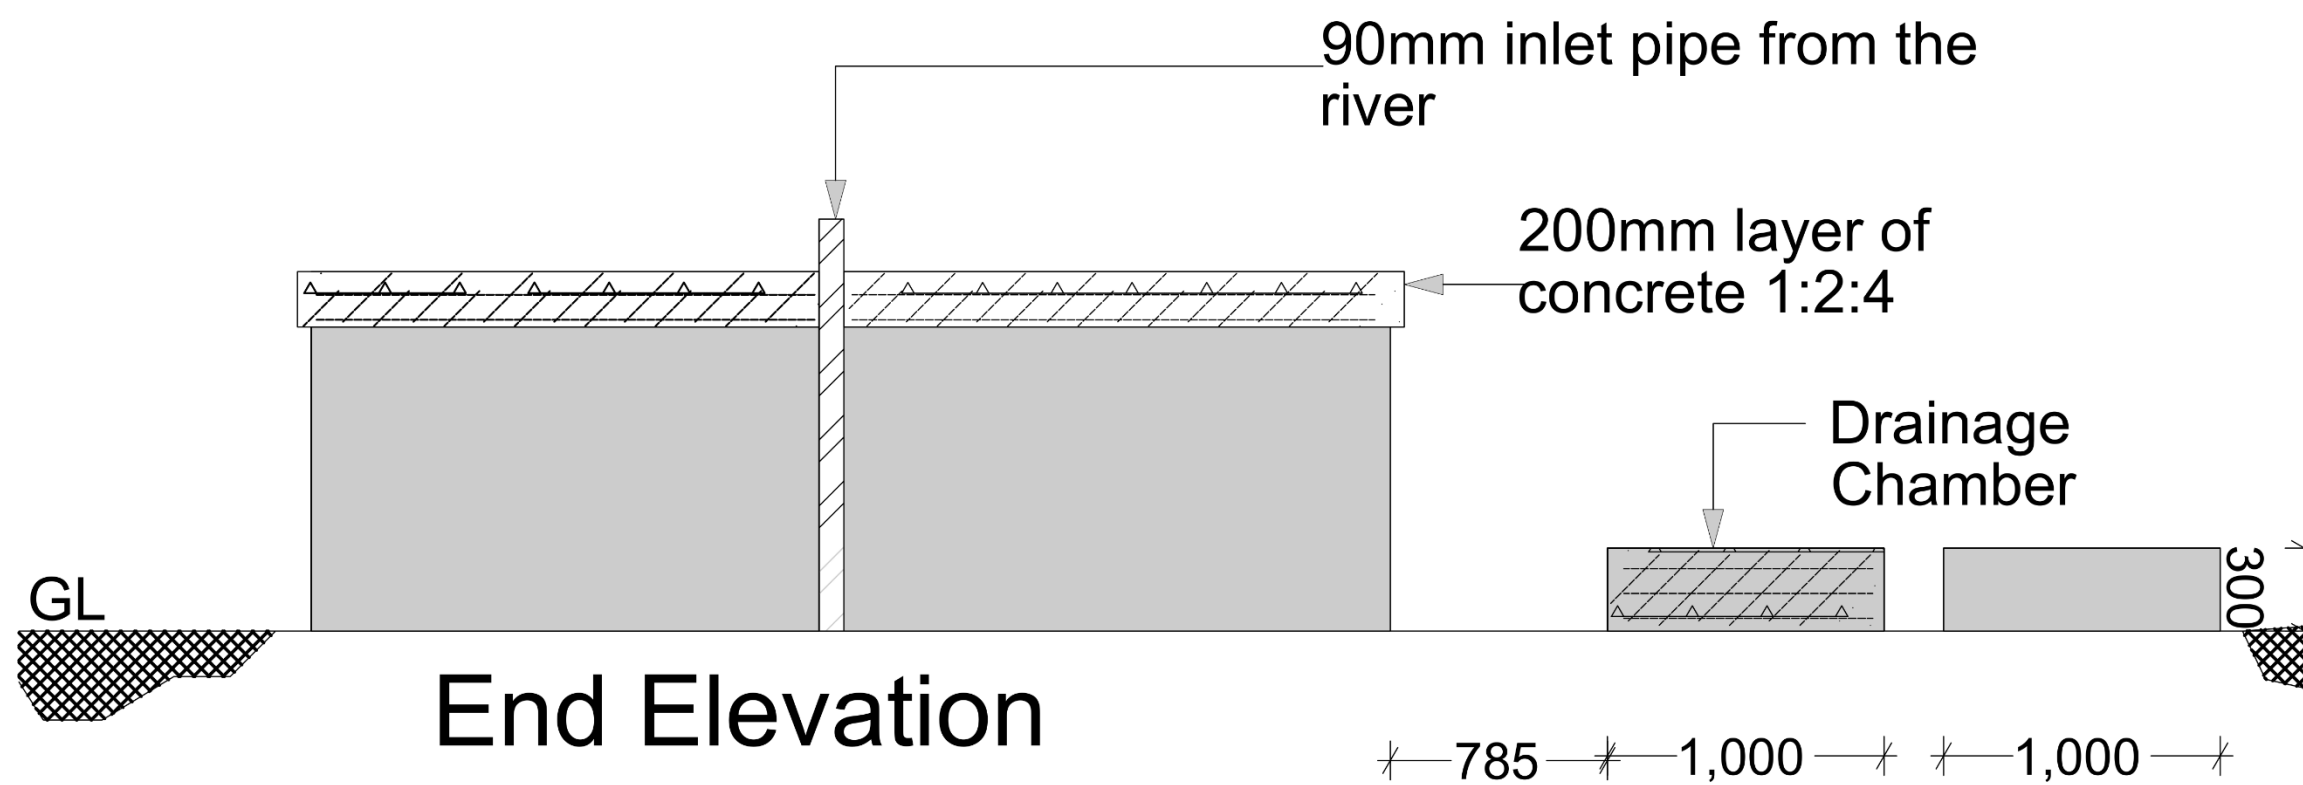

SIDE VIEW


PROJECT TITLE:	FUNDED BY:	DRAWING TITLE	SCALE	1:100	IMPLIMENTING PATNERS
BUILDING RESILIENT COMMUNITIES IN SOMALIA (BRCIS) – PHASE III		SIDE VIEW	SHEET NO	7/13	
			DESIGN		
					



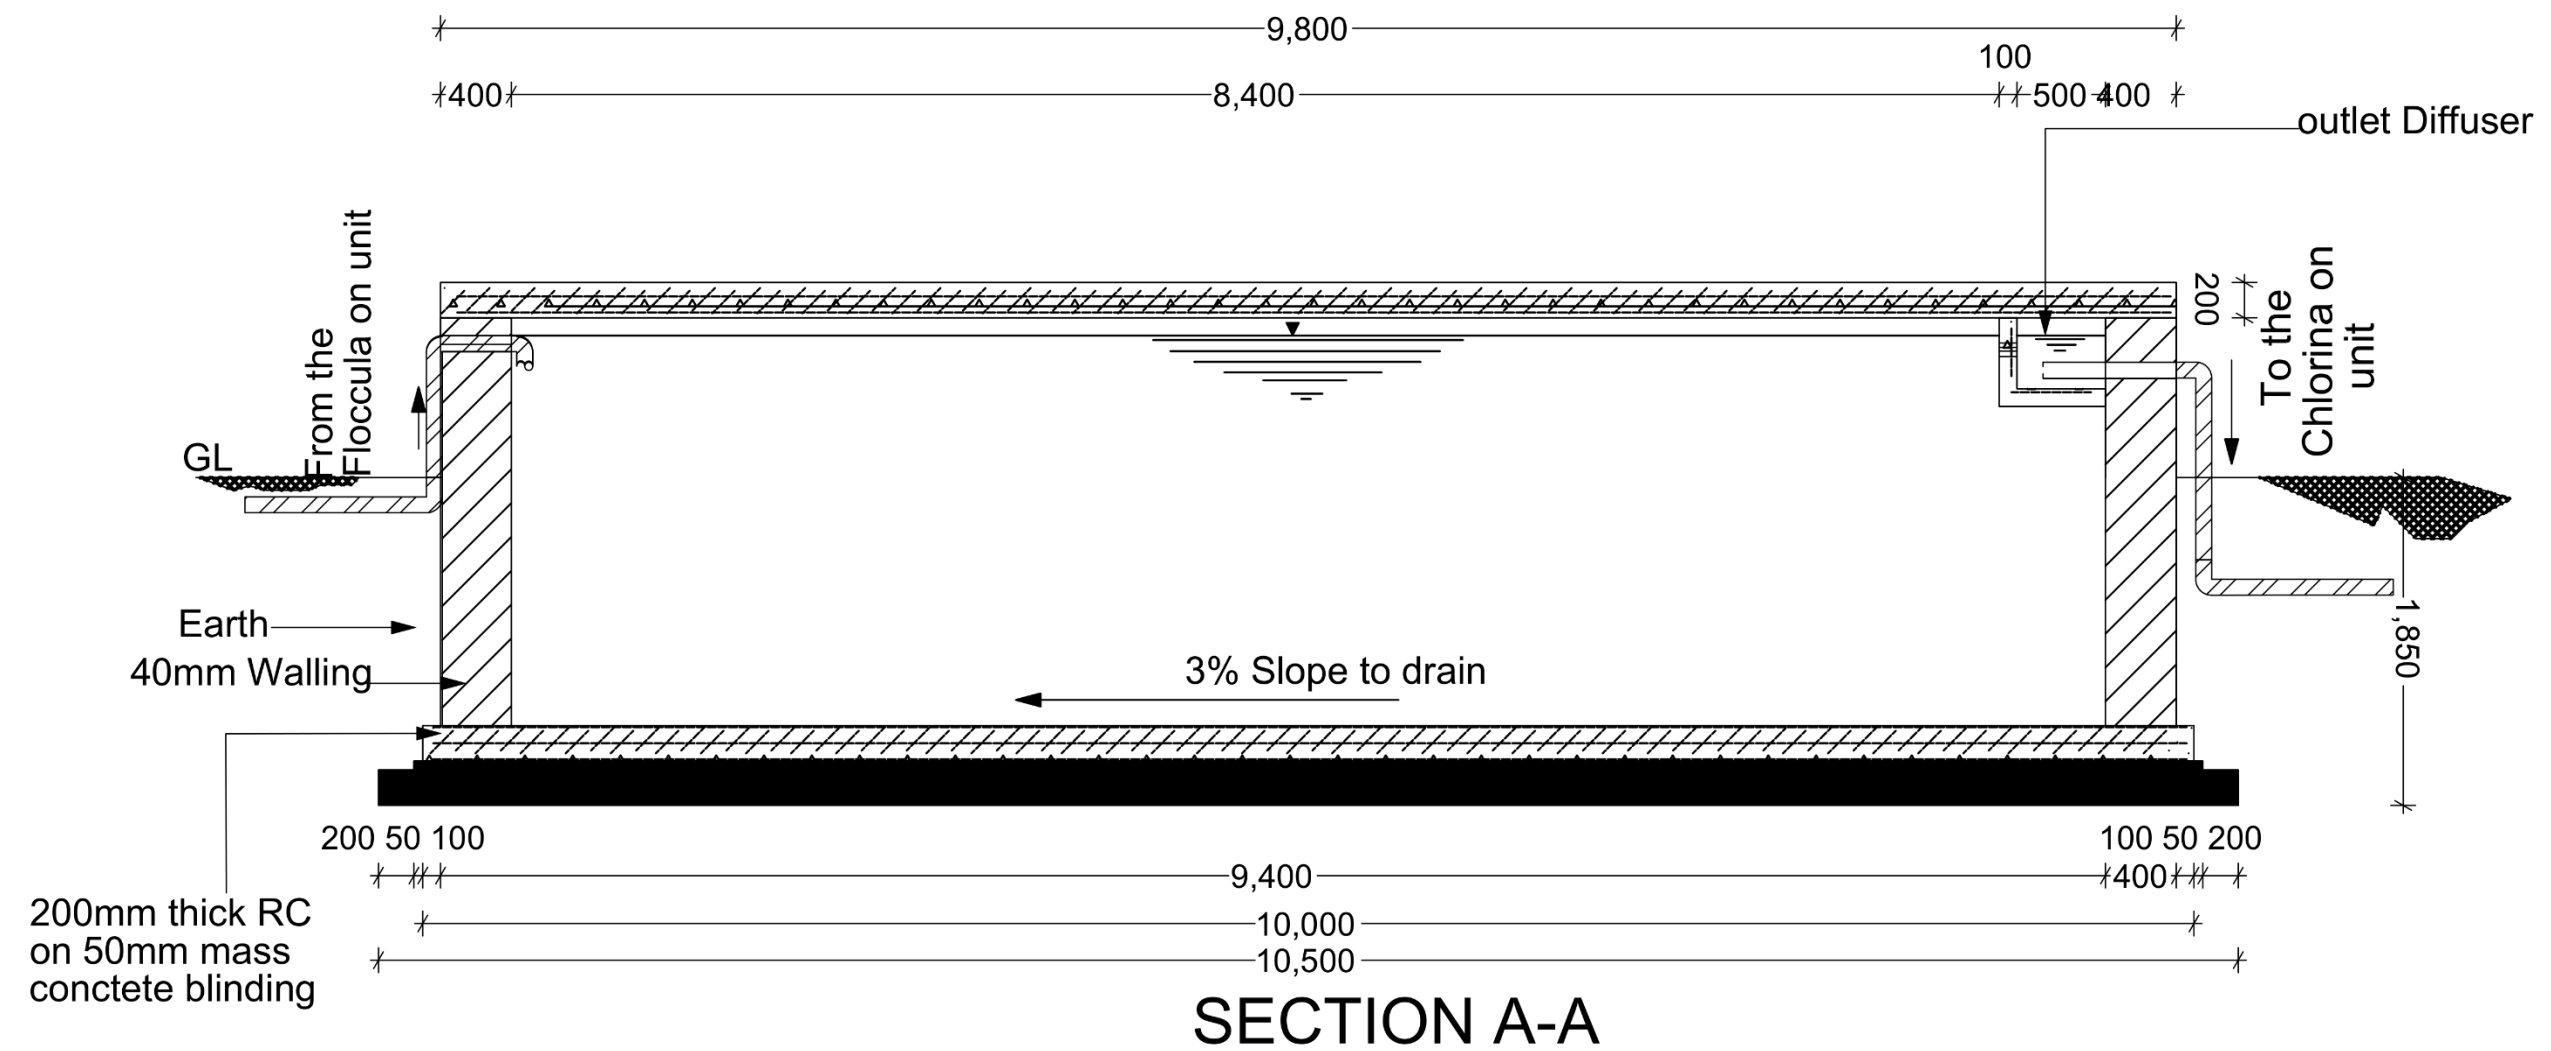


PROJECT TITLE:	FUNDED BY:	DRAWING TITLE	SCALE	1:100	IMPLIMENTING PATNERS
BUILDING RESILIENT COMMUNITIES IN SOMALIA (BRCIS) – PHASE III		END ELEVATION	SHEET NO	8/13	
			DESIGN		
					



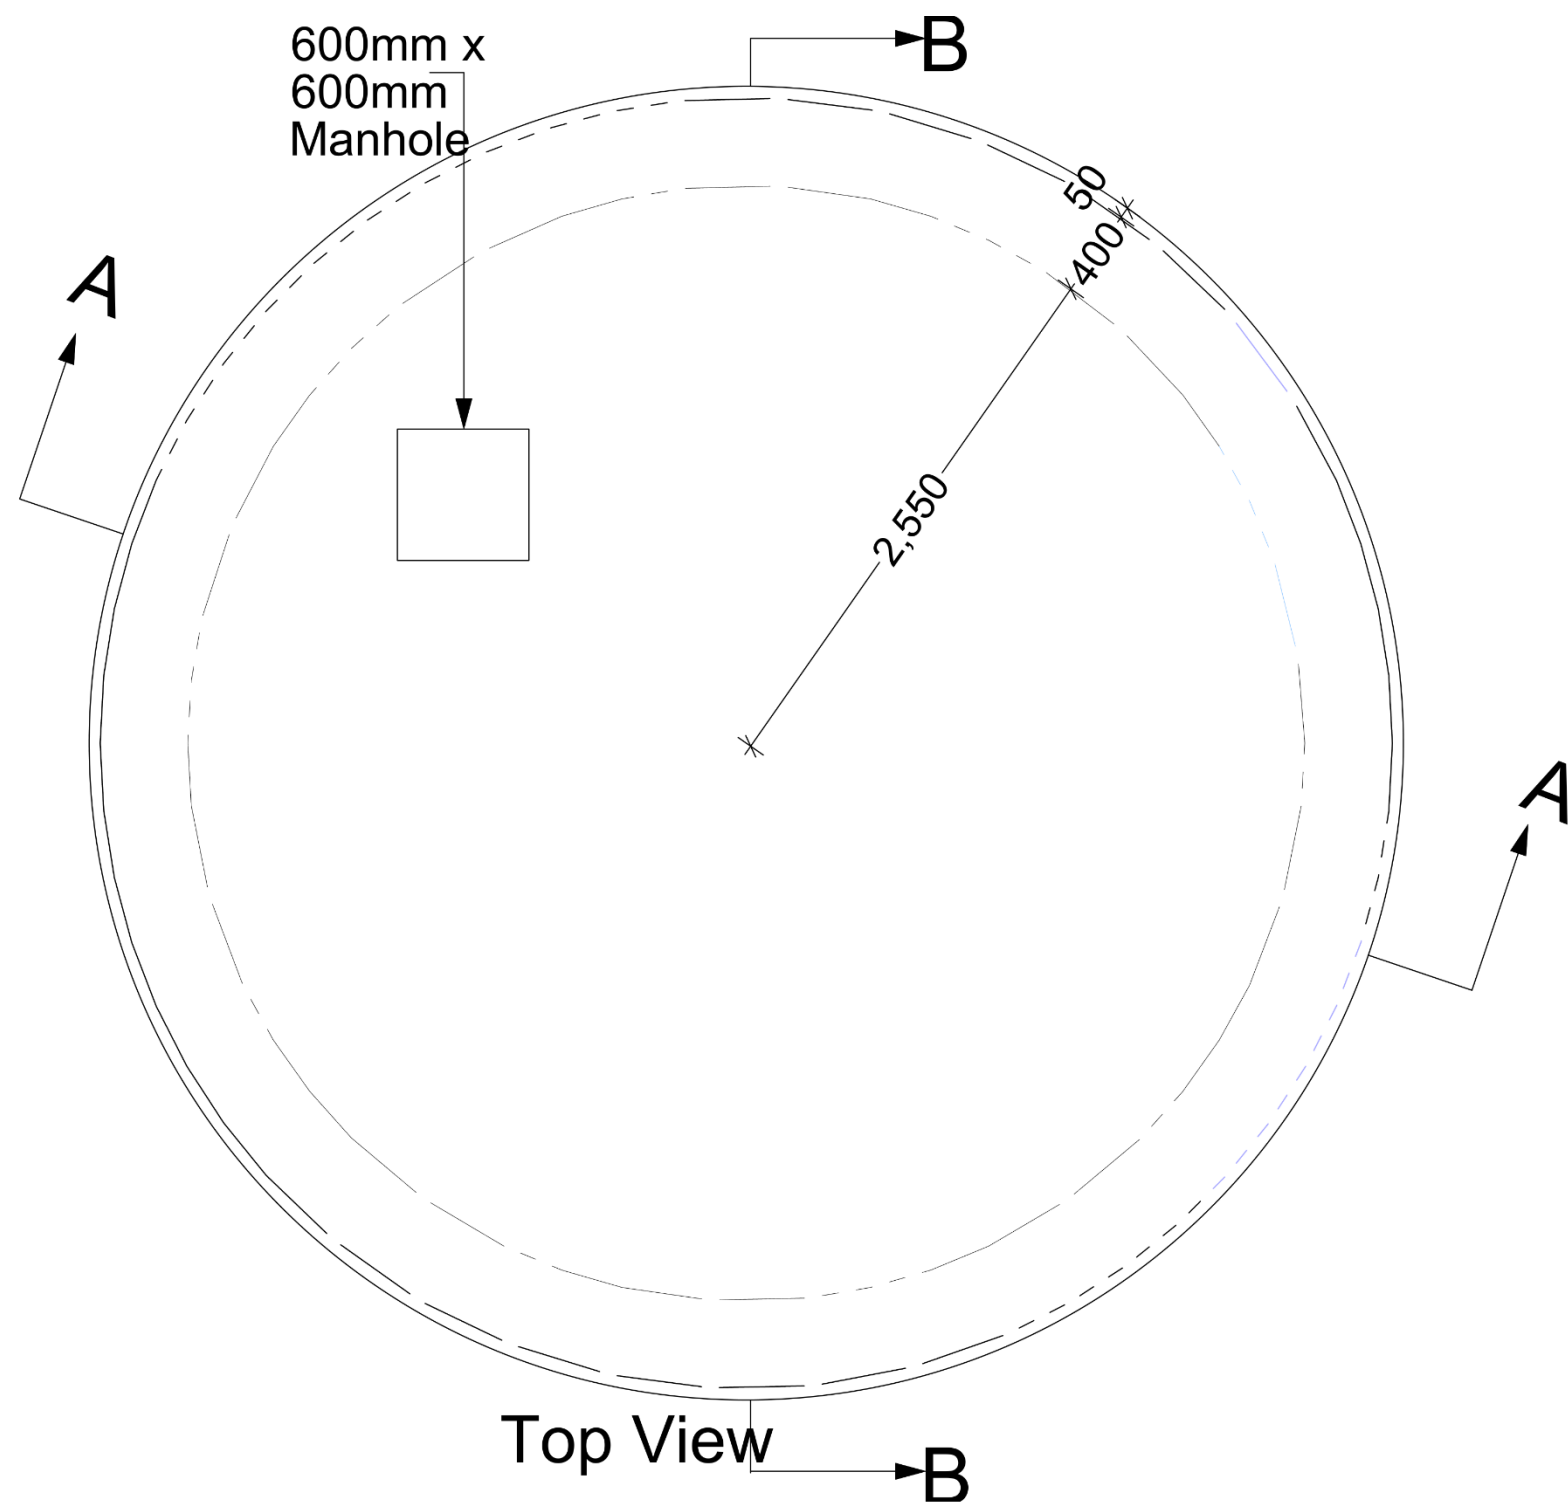


PROJECT TITLE:	FUNDED BY:	DRAWING TITLE	SCALE	1:100	IMPLIMENTING PATNERS
BUILDING RESILIENT COMMUNITIES IN SOMALIA (BRCIS) – PHASE III		SECTION A-A	SHEET NO	9/13	
			DESIGN		
					



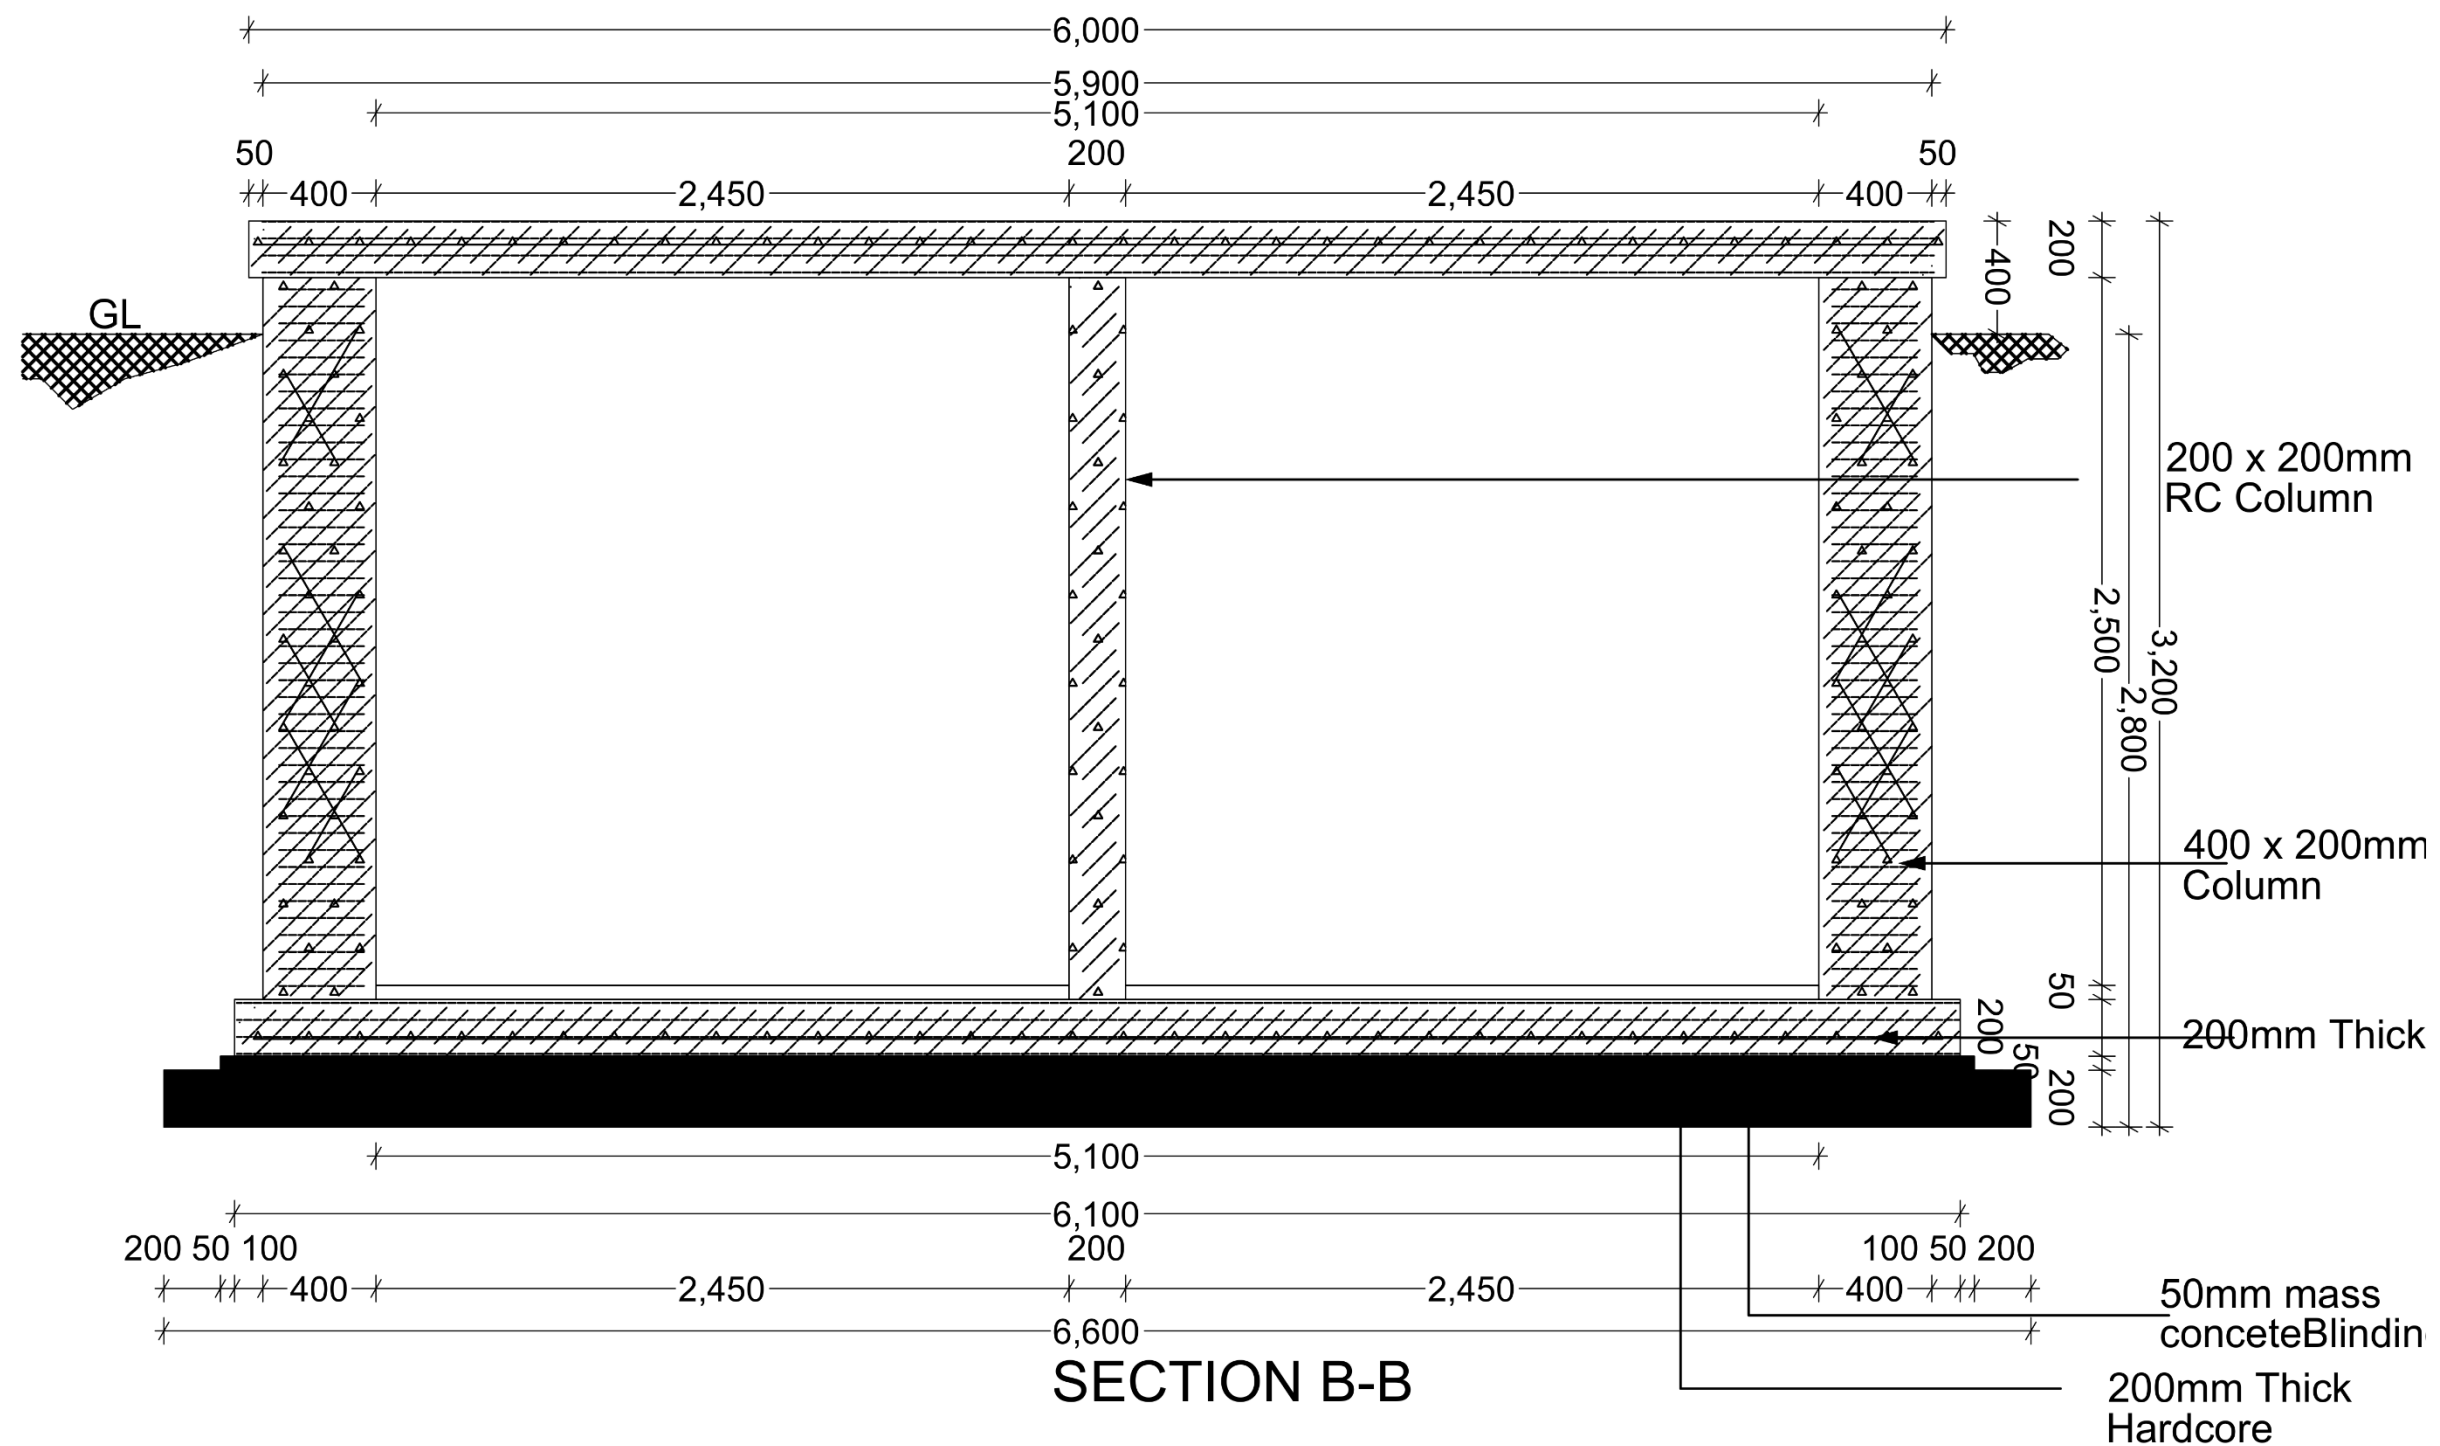

PROJECT TITLE:	FUNDED BY:	DRAWING TITLE	SCALE	1:100	IMPLIMENTING PATNERS
BUILDING RESILIENT COMMUNITIES IN SOMALIA (BRCIS) – PHASE III		TOP VIEW CHLORINATION UNIT	SHEET NO	10/13	
			DESIGN		
					

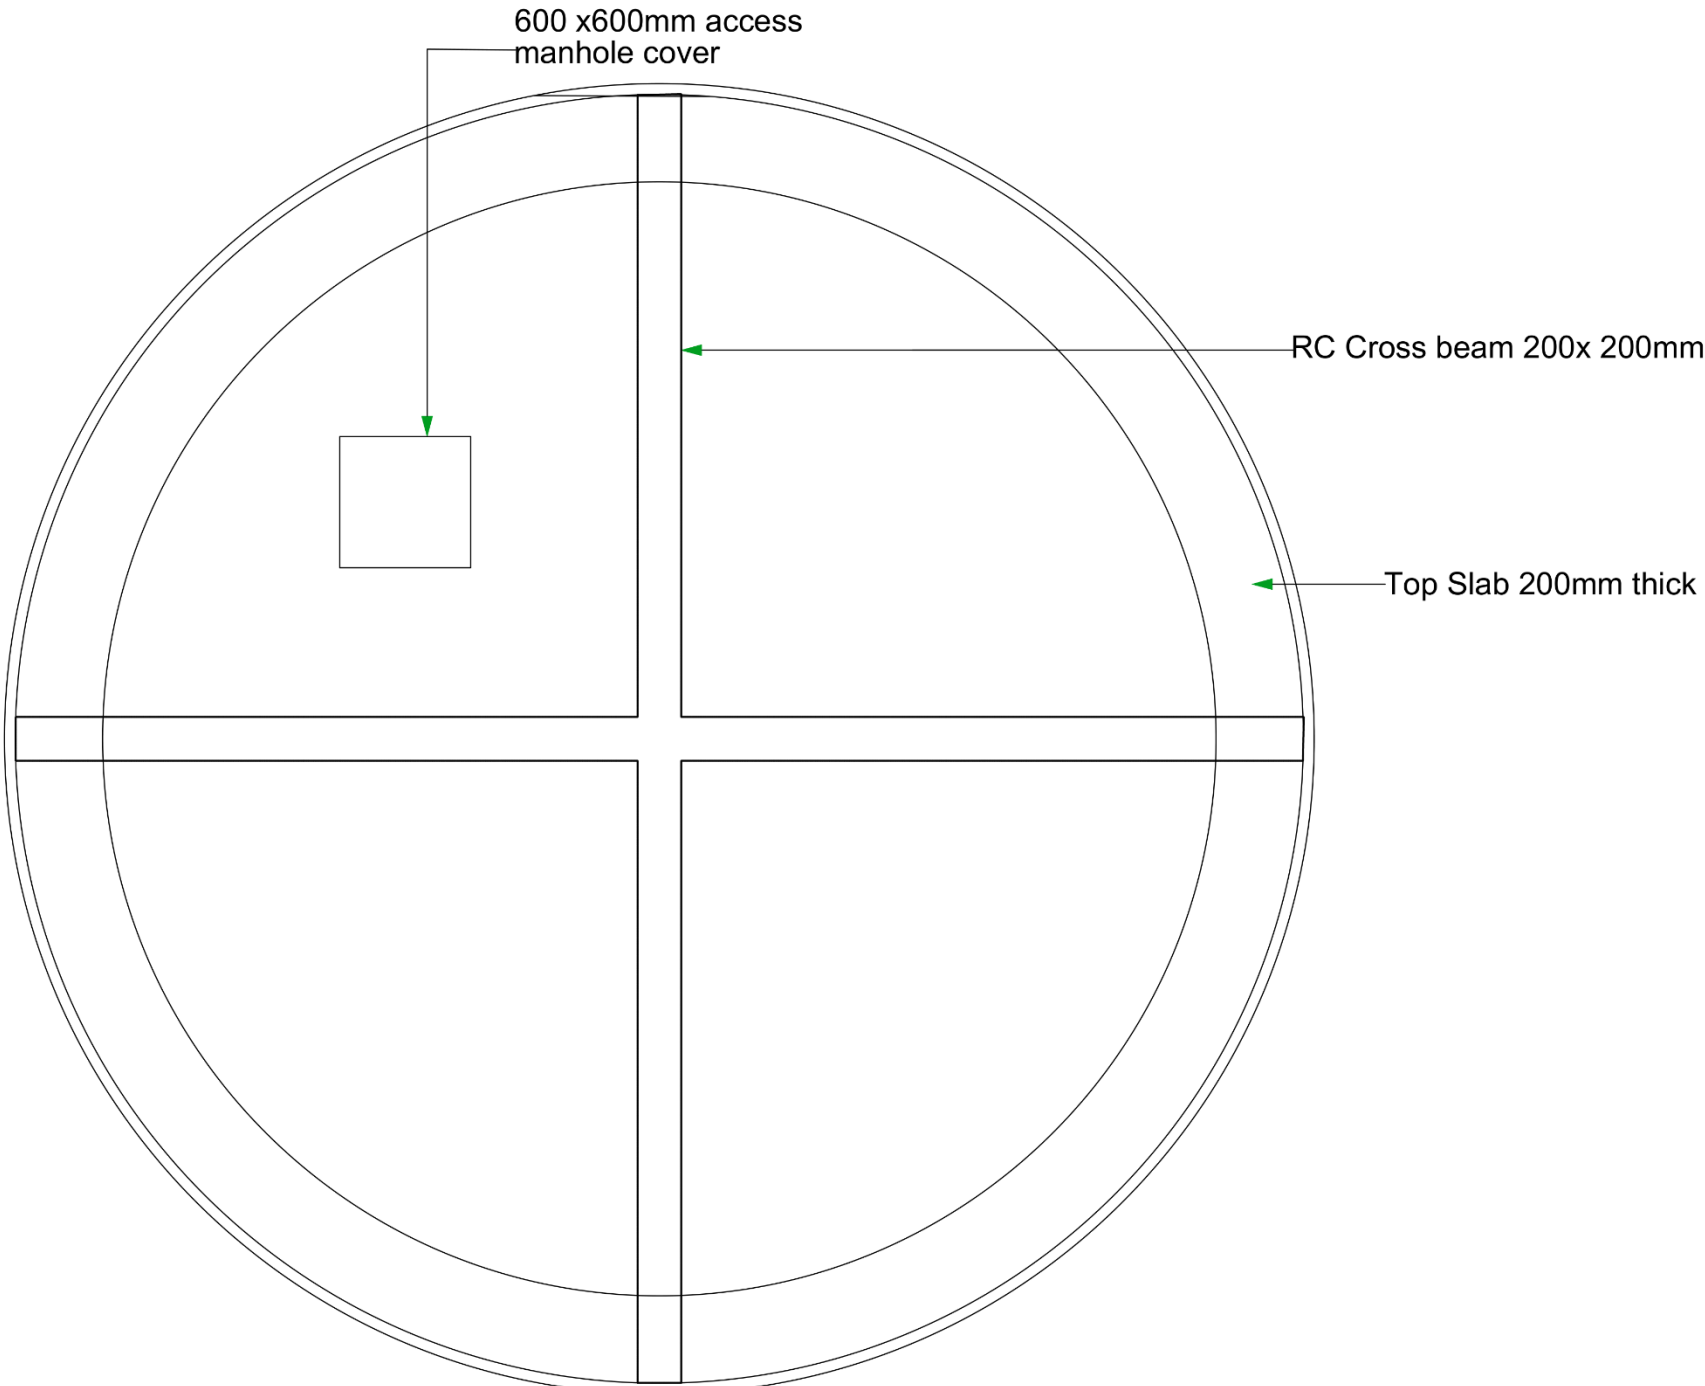


PROJECT TITLE:	FUNDED BY:	DRAWING TITLE	SCALE	1:100	IMPLIMENTING PATNERS
BUILDING RESILIENT COMMUNITIES IN SOMALIA (BRCIS) – PHASE III		SECTION B-B	SHEET NO	11/13	
			DESIGN		
					





Top Beam Arrangement

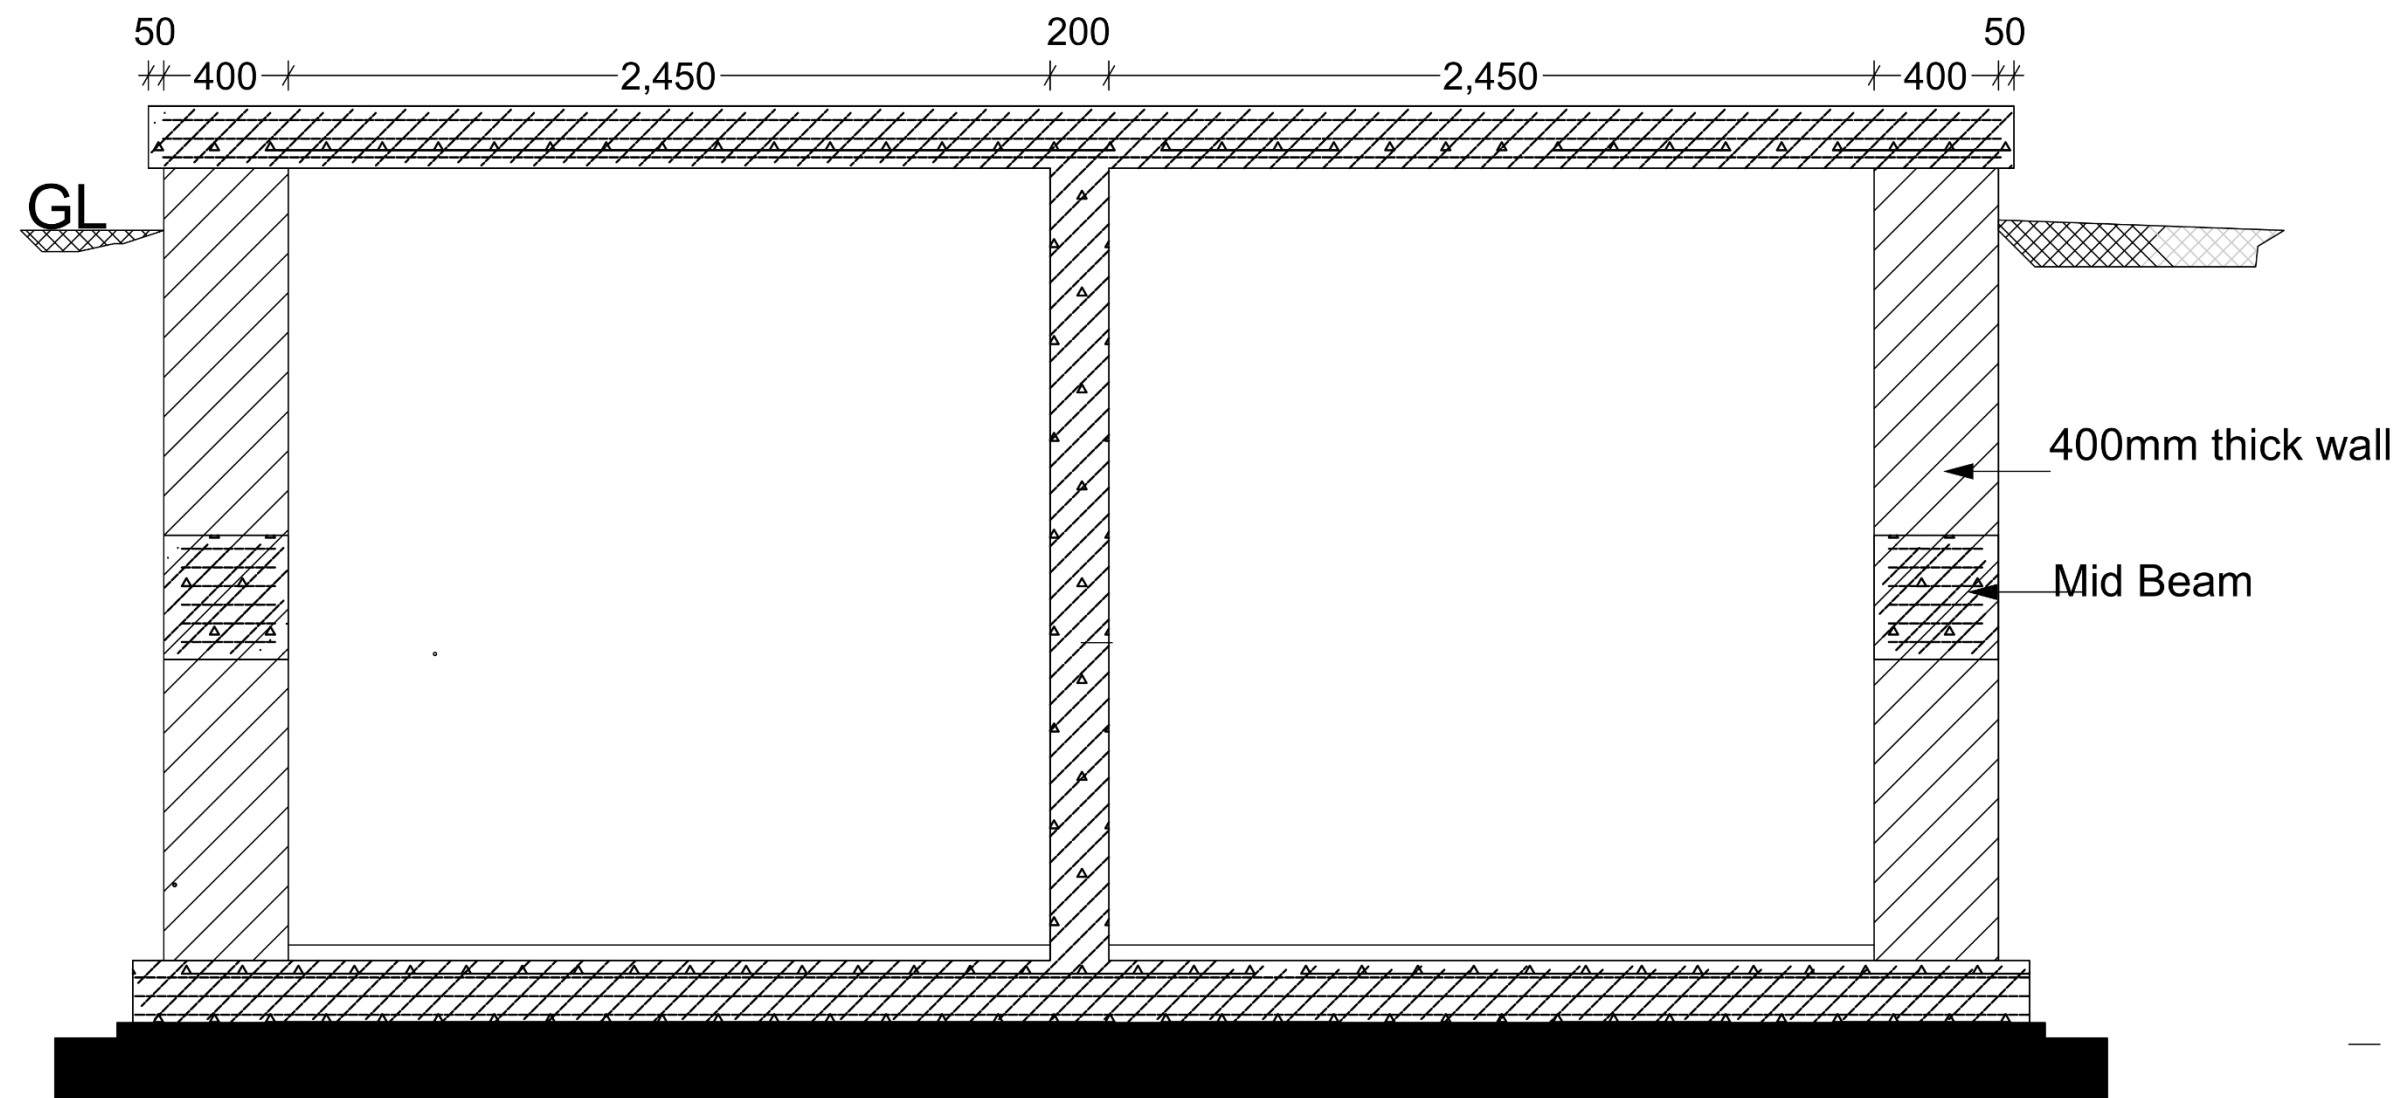PROJECT TITLE:	FUNDED BY:	DRAWING TITLE	SCALE	1:100	IMPLIMENTING PATNERS 
BUILDING RESILIENT COMMUNITIES IN SOMALIA (BRCIS) – PHASE III		TOP BEAM ARRANGEMENT	SHEET NO	12/13	
			DESIGN		



Section A-A

PROJECT TITLE:	FUNDED BY:	DRAWING TITLE	SCALE	1:100	IMPLIMENTING PATNERS 
BUILDING RESILIENT COMMUNITIES IN SOMALIA (BRCIS) – PHASE III		SECTION A-A	SHEET NO	13/13	
			DESIGN		