
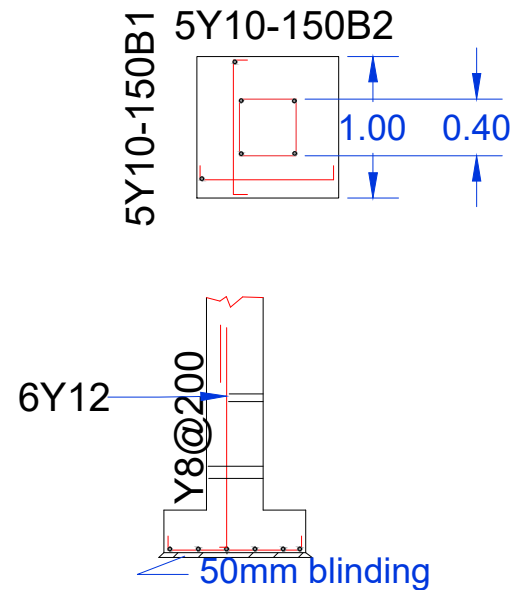


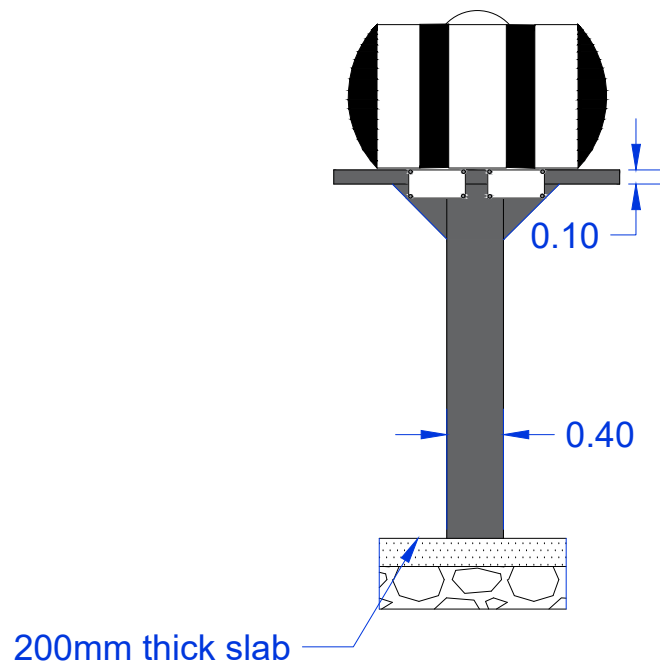

General Notes

- the contractor to confirm all dimensions on site.
- All dimensions are in METERS unless specified or other wise.
- concrete and mortar mix to be done as per specification or directed by the engineer.
- the foundation depth shall depend on ground condition and shall be as directed by the engineer.
- all timber to be seasoned
- sample truss to be inspected and approved by the engineer before fabrication of the others.
- truss spacing should be as per drawing
- Cement ratio mortar to be 1:3
- All the material used for the construction should be approved by the engineer before construction.

Sheet number: 1/1

Approved by:

ELEVATED WATER TANK

Title: CONSTRUCTION OF NEW ELEVATED WATER TANK

Project name: NAGAASHO

Drawn by: ENG QAZALI

Scale: 1:100