
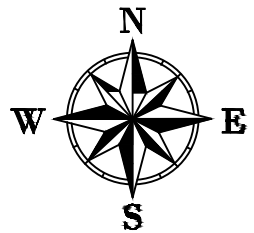
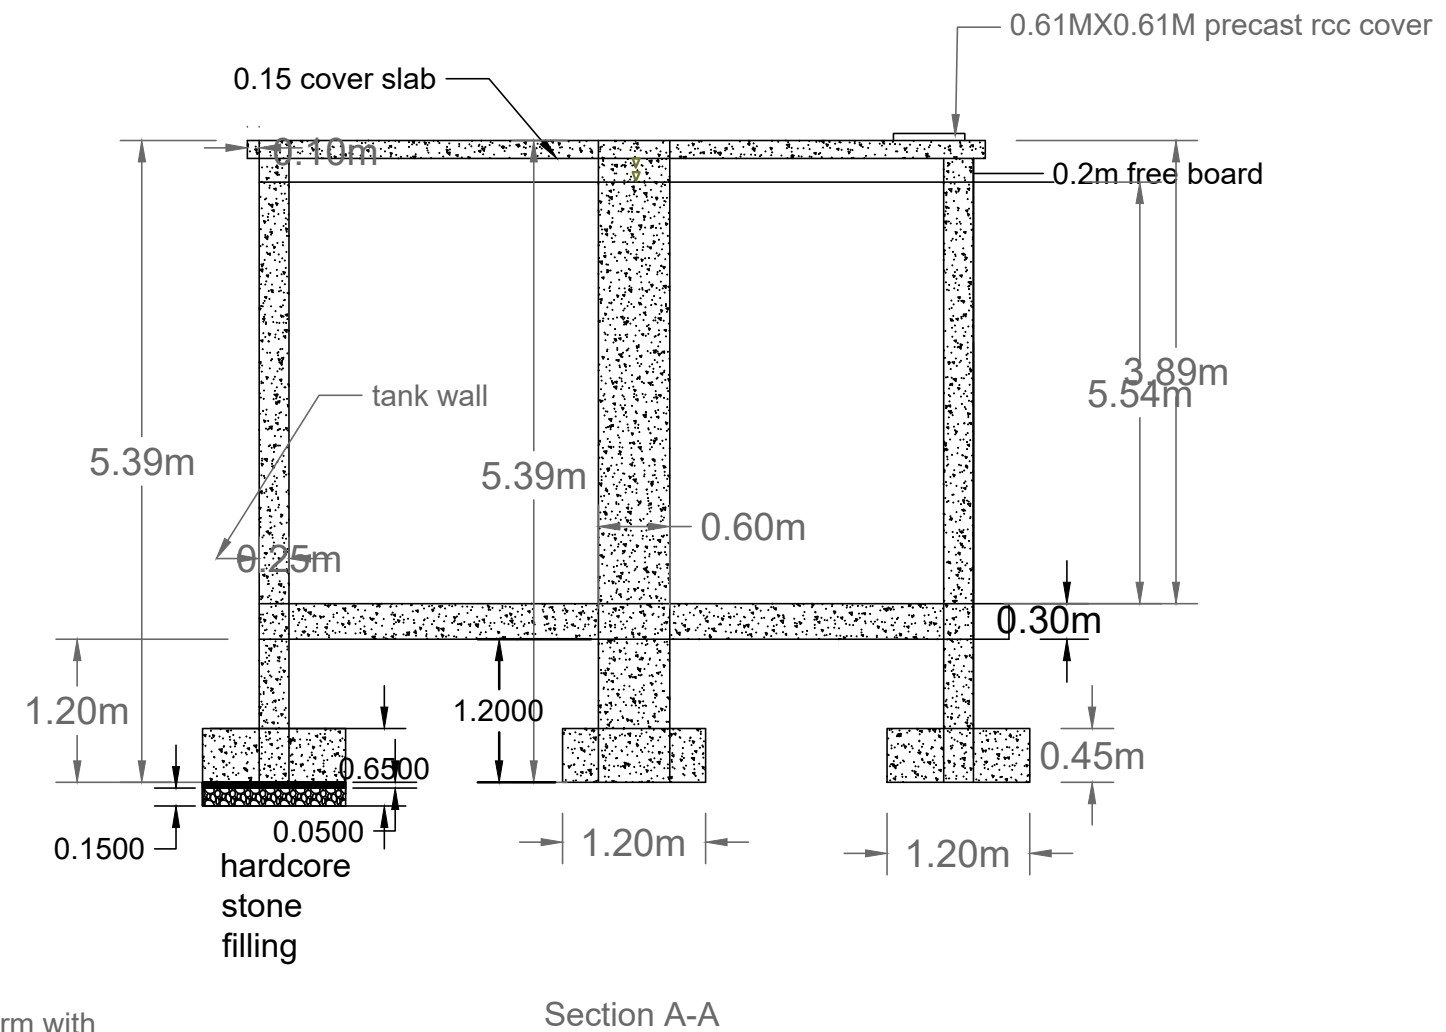


Construction of RCC Water Storage ground reserviors.

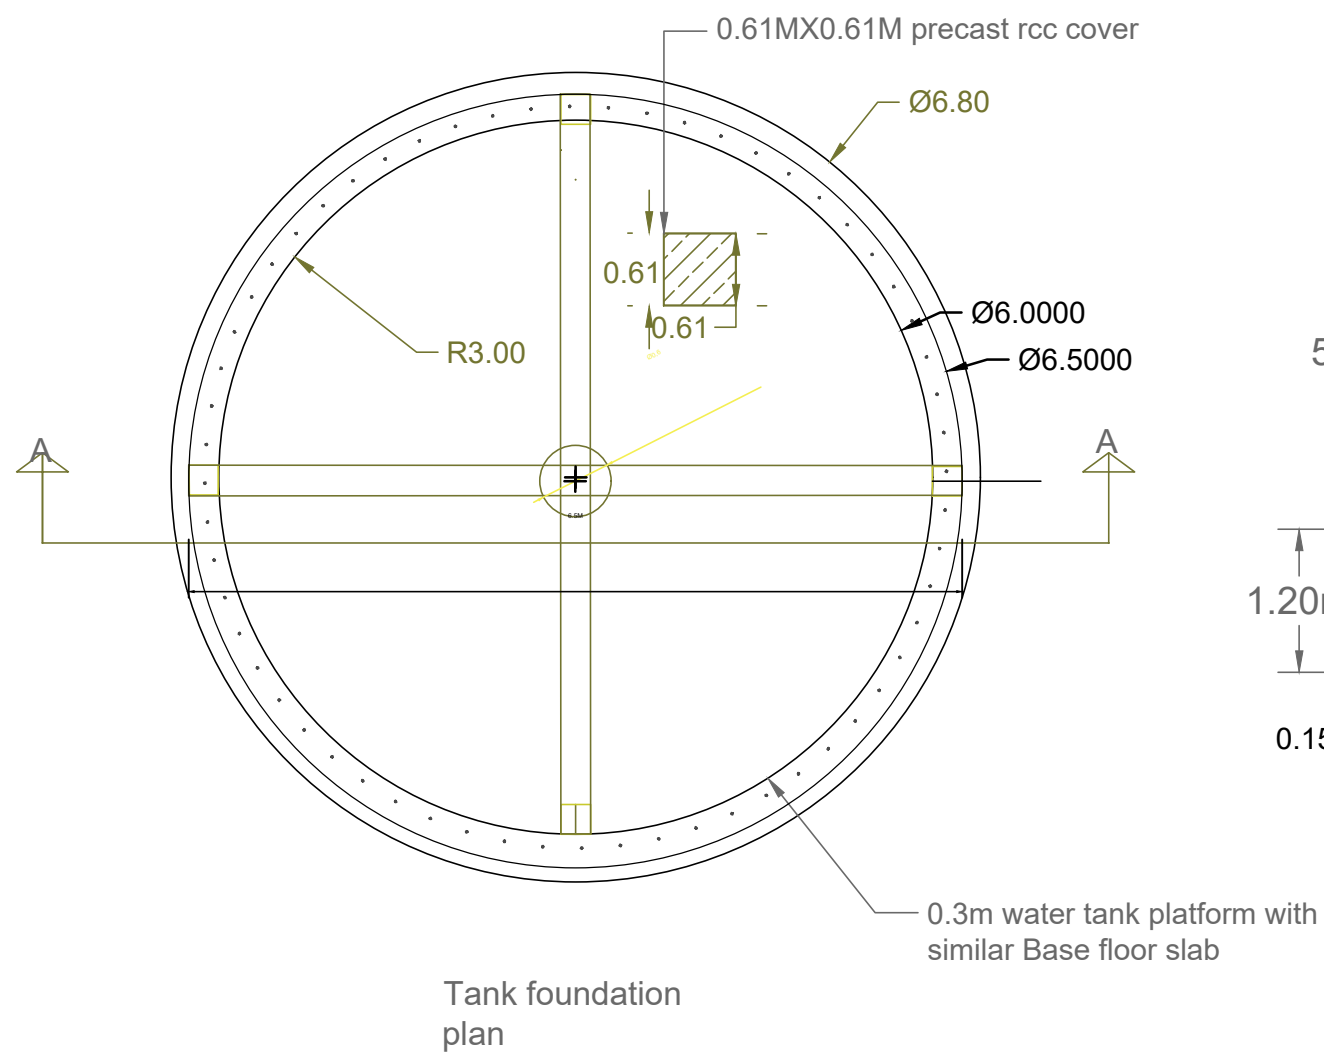

GENERAL NOTES:

- ALL DIMENSIONS ARE IN METERS UNLESS NOTED OTHERWISE.

- CONTRACTOR TO CHECK AND VERIFY ALL DIMENSIONS ON SITE BEFORE COMMENCEMENT



funded BY:



PROJECT:

Project Name: SOMJR 2026

SOMALILAND

CLIENT: TAAKULO SOMALI COMMUNITY

TRADE: CIVIL WORKS

DWG REF: **G100**

TITLE: Water Tank Section and plan

DESIGNED BY Taakulo engineers

DRAWN BY	Taakulo engineers
----------	-------------------

REVIEWED BY _____

APPROVED BY _____

REVISIONS:

NO.	REVISION	DATE	APPR.

SCALE :	SHEET TYPE:
---------	-------------


1:500	A3
-------	----

DATE :	PAGE NO
--------	---------

08/19/2026

[illegible]

Construction of RCC Water Storage ground reserviors.

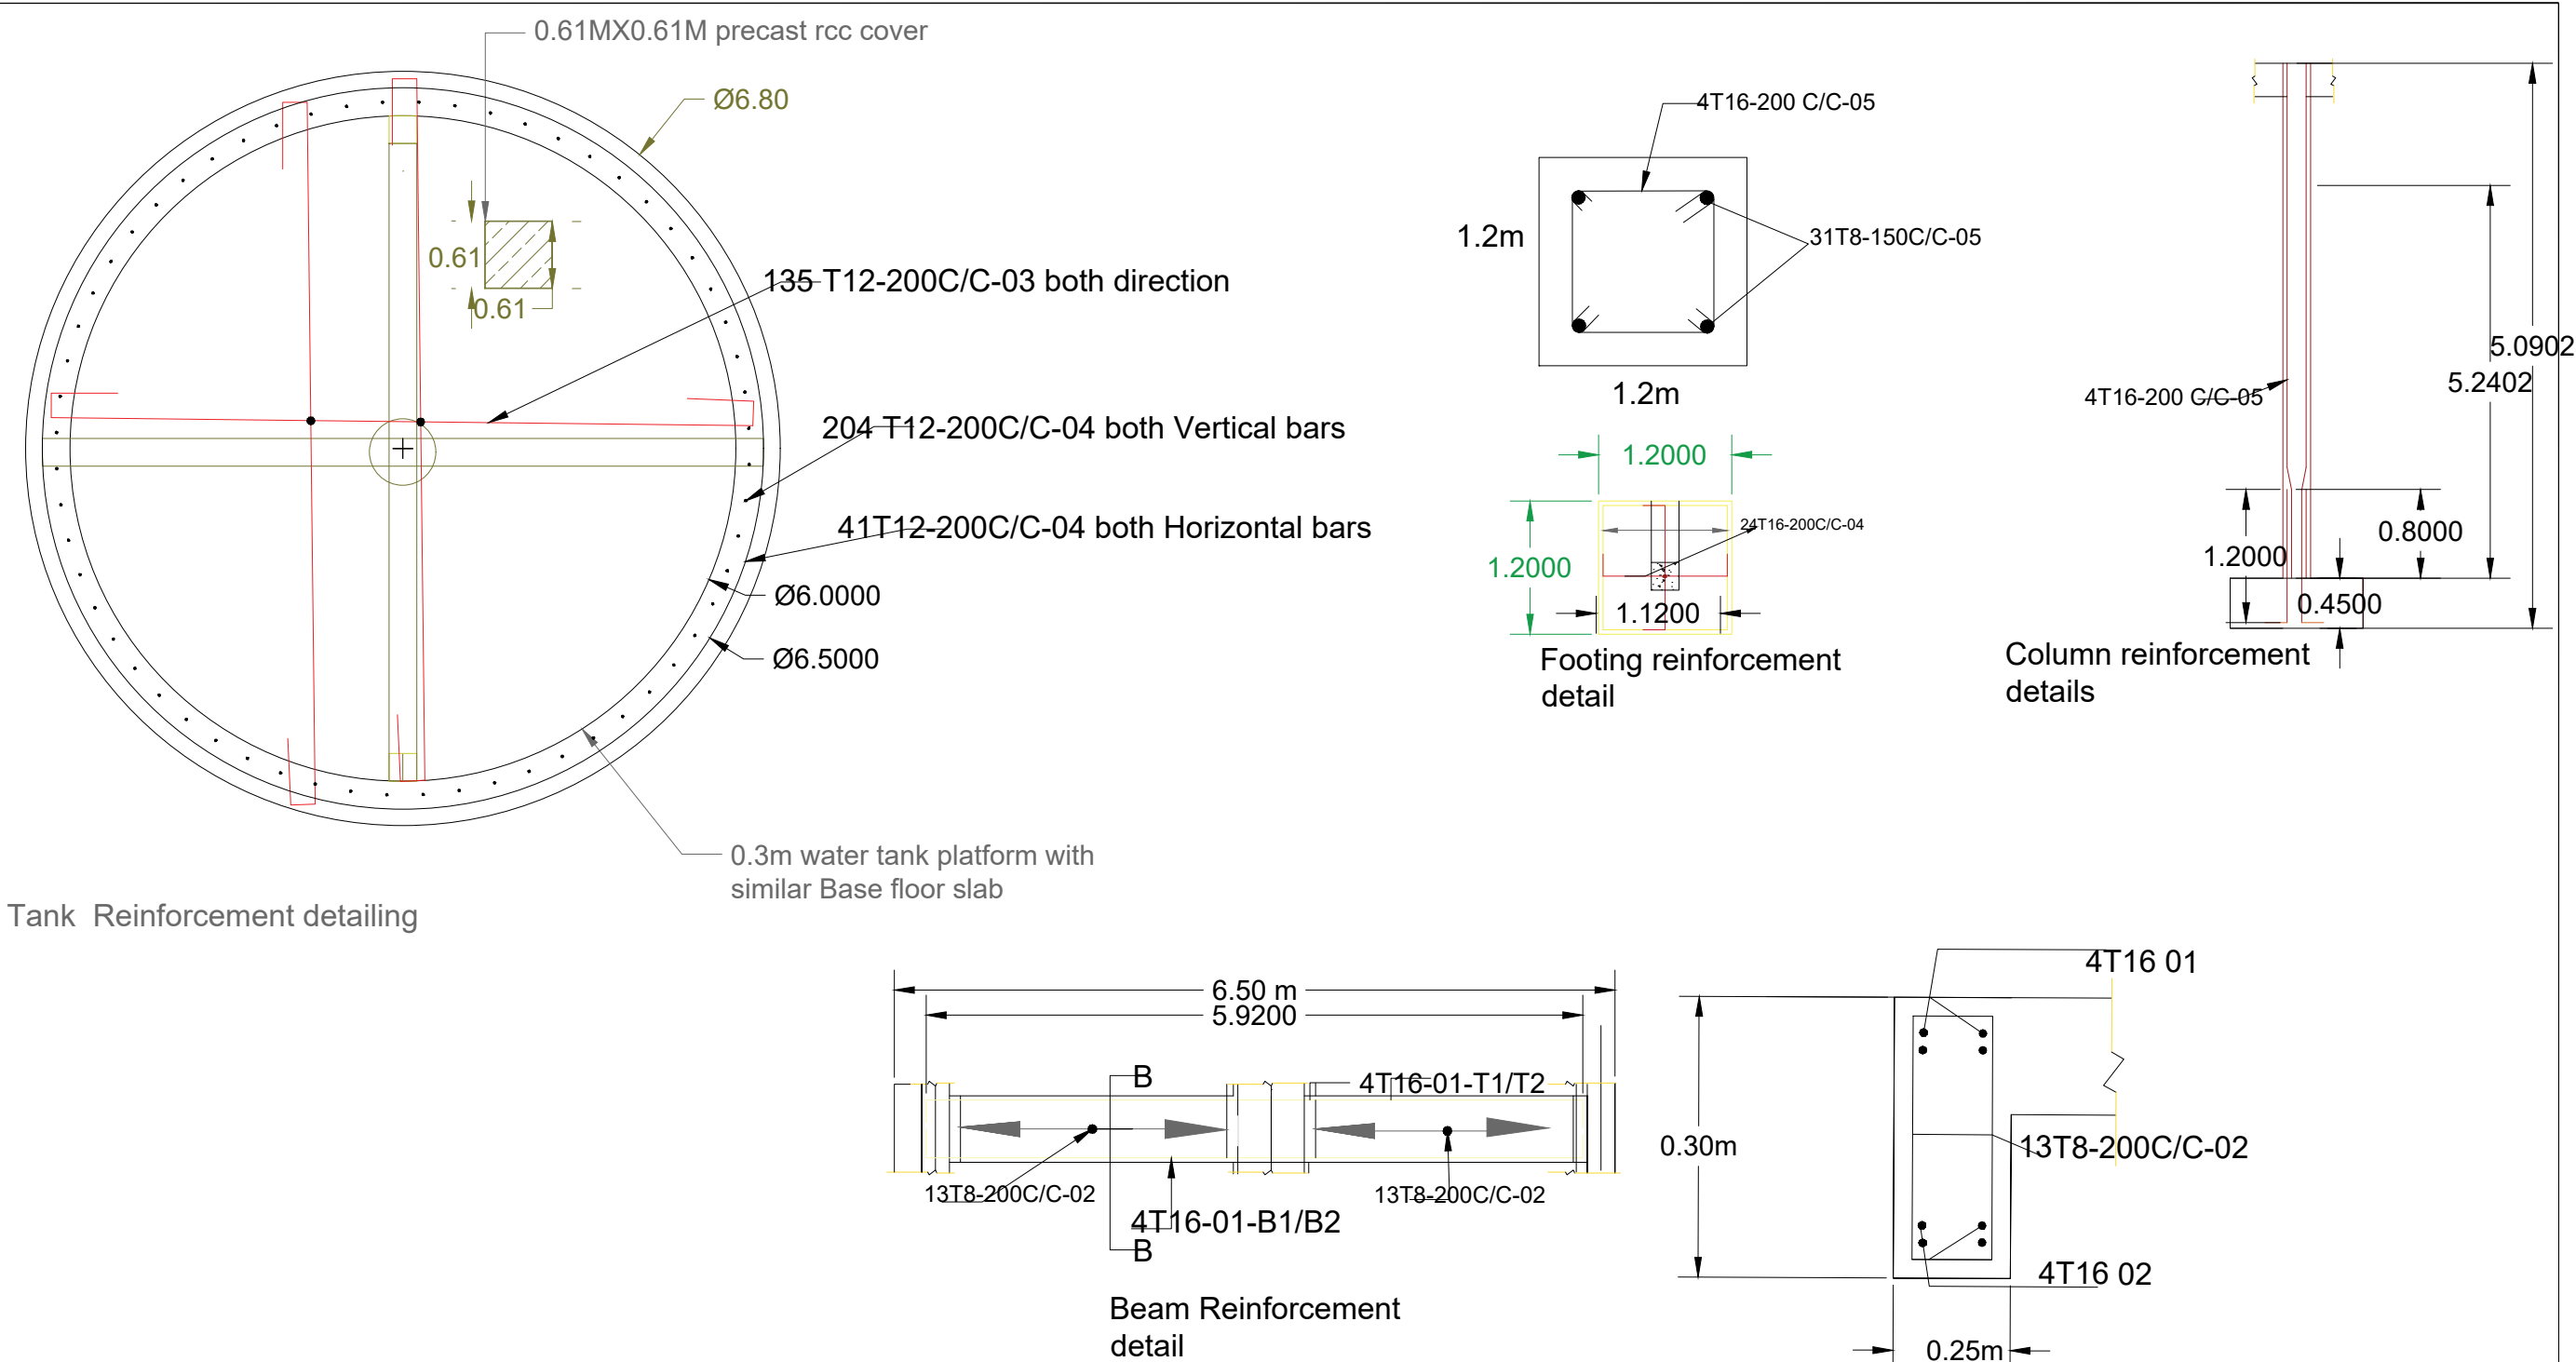

GENERAL NOTES:

- ALL DIMENSIONS ARE IN METERS UNLESS NOTED OTHERWISE.
- CONTRACTOR TO CHECK AND VERIFY ALL DIMENSIONS ON SITE BEFORE COMMENCEMENT

TAAKULO
SOMALI COMMUNITY

funded BY:

RELIEF ALLIANCE

SOS CHILDREN'S VILLAGES INTERNATIONAL

PROJECT:

Project Name: SOMJR 2026

CLIENT: TAAKULO SOMALI COMMUNITY

TRADE: CIVIL WORKS

DWG REF: G100

TITLE: RCC details

DESIGNED BY	Taakulo engineers
DRAWN BY	Taakulo engineers
REVIEWED BY	
APPROVED BY	

REVISIONS:

NO.	REVISION	DATE	APPR.

SCALE :	SHEET TYPE:
1:500	A3
DATE : 08/19/2026	PAGE NO. 2