


PLAN VIEW



FRONT VIEW

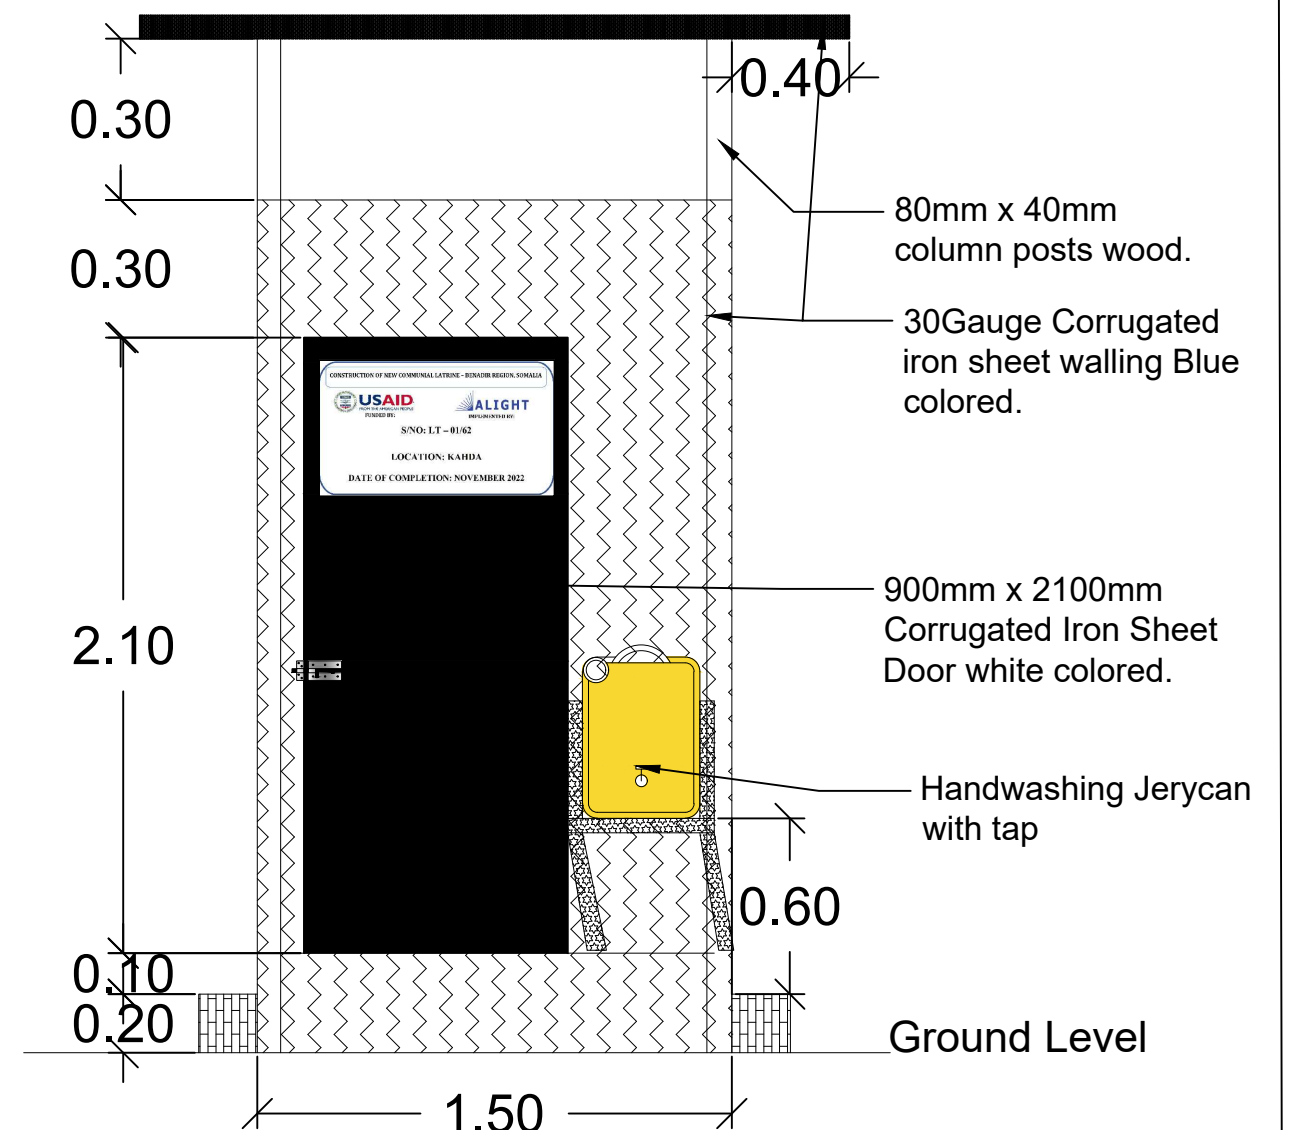

ALIGHT

CAPITAL WEST 6TH FLOOR LANTANA  
ROAD WESTLANDS NAIROBI

www.wearealight.org

PLAN AND FRONT VIEWS COMMUNAL LATRINE DESIGN

LOCATION: SOMALIA/SOMALILAND

DESIGNED BY: HASSAN M DAHIR


APPROVED BY: ADAN HALUBA

DRAWING NO:  
NON-DISABLE -01

LAMINA NO.

1/2

DATE:  
MARCH-2023

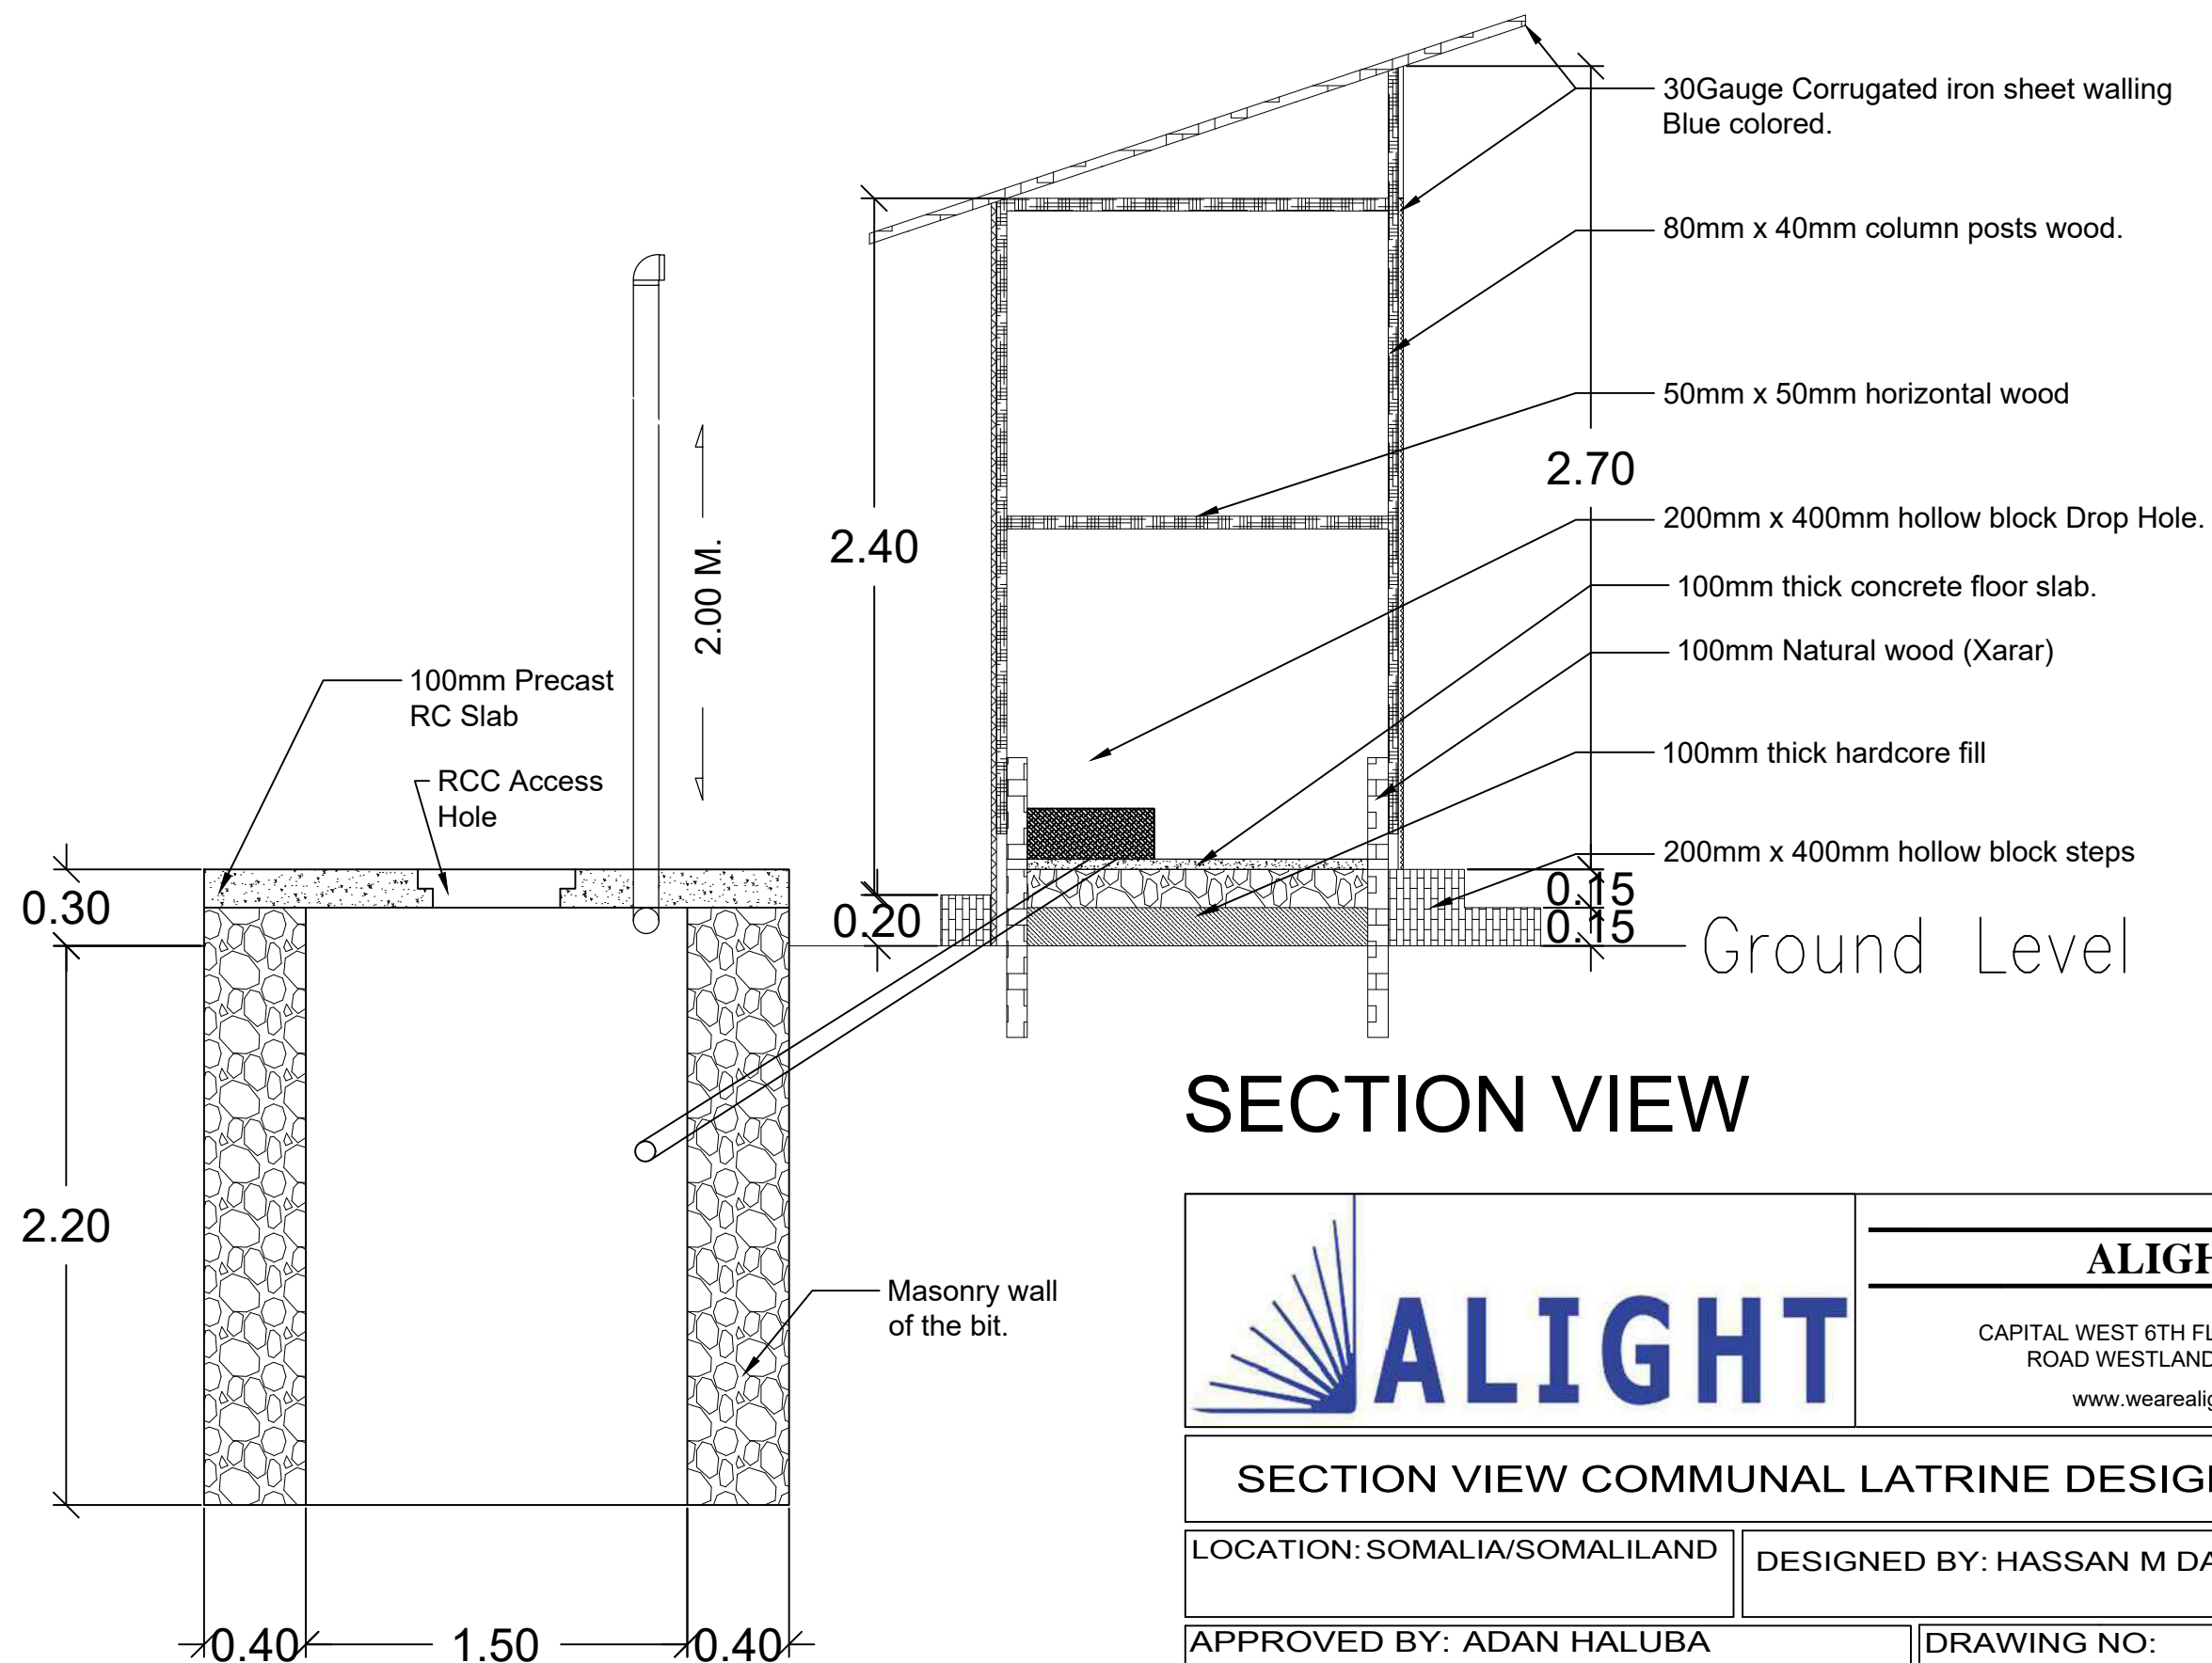

CAPITAL WEST 6TH FLOOR LANTANA  
ROAD WESTLANDS NAIROBI  
[www.wearealight.org](http://www.wearealight.org)

LAMINA NO.

2/2



LOCATION: SOMALIA/SOMALILAND

DESIGNED BY: HASSAN M DAHIR


APPROVED BY: ADAN HALUBA

DRAWING NO:  
NON-DISABLE -02


DATE:  
MARCH-2023

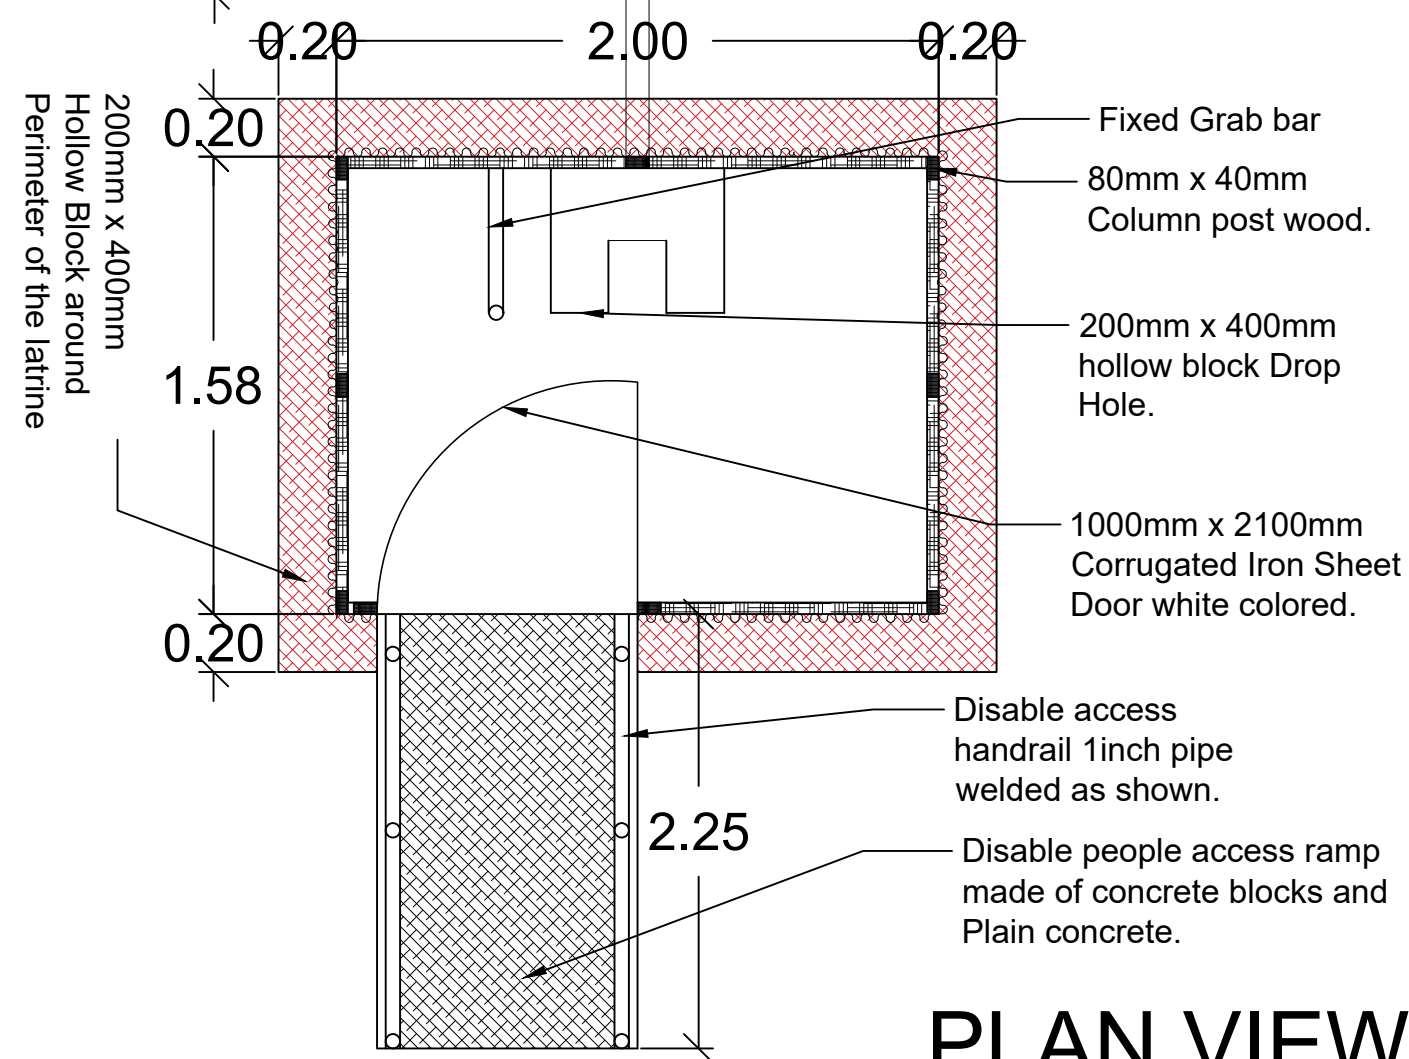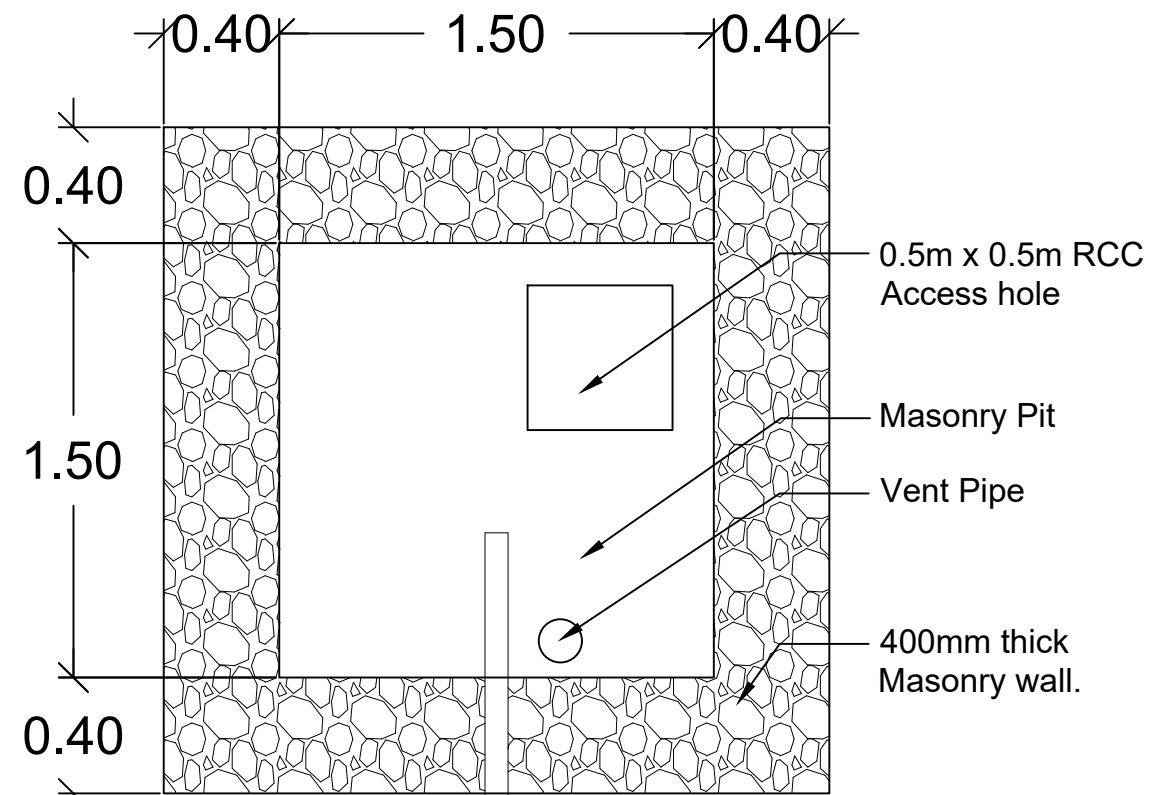

**PLAN VIEW**

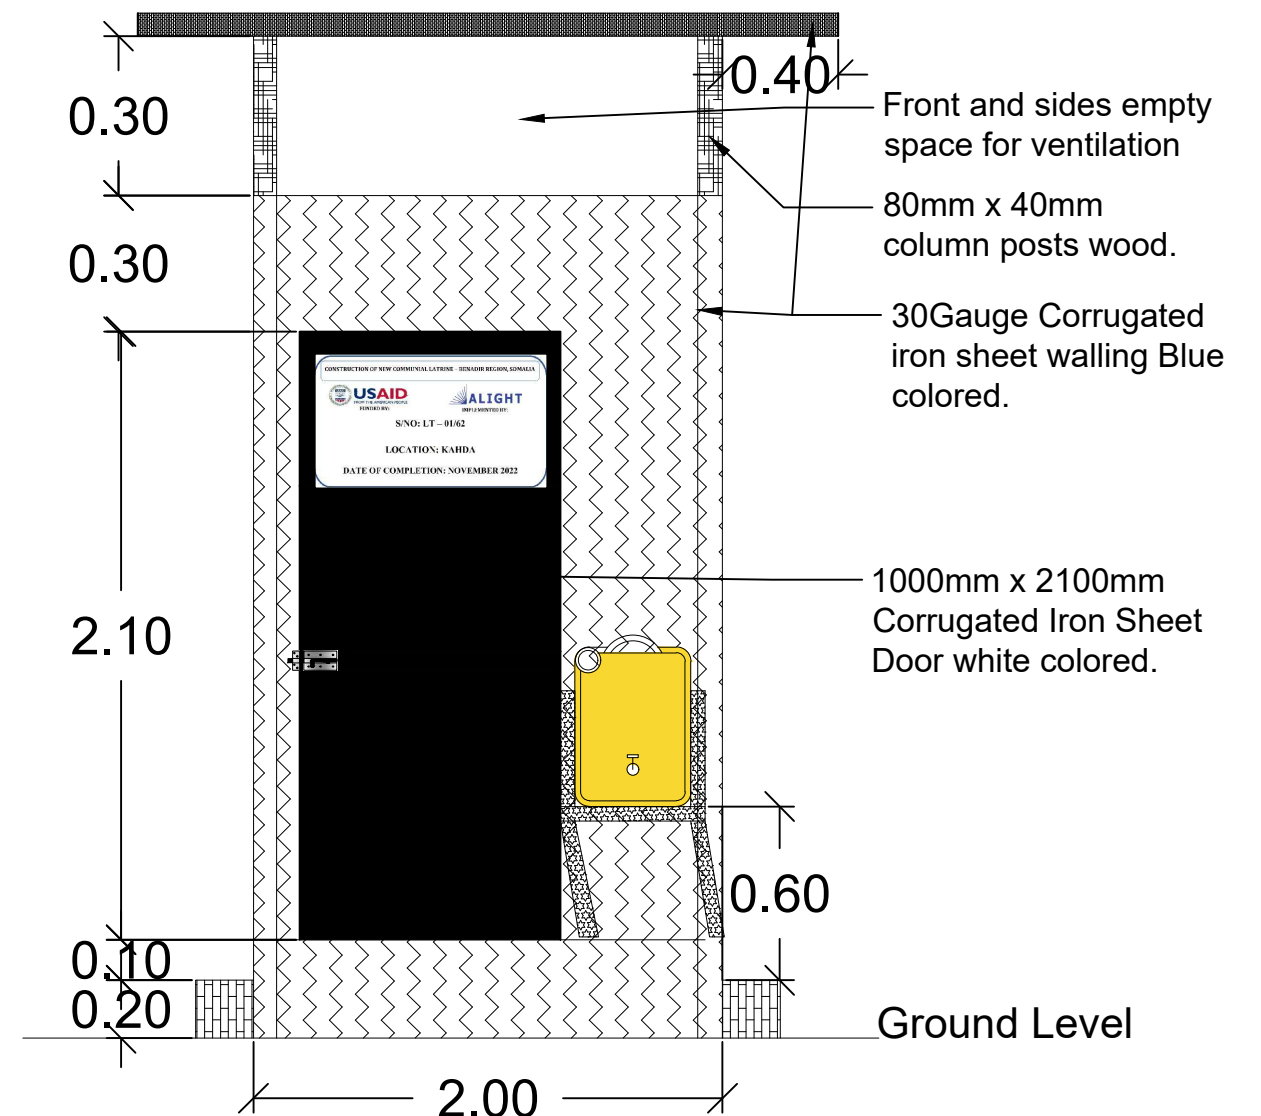


**FRONT VIEW**

|   |  |  |  |
|---|--|--|--|
|  |  | <b>ALIGHT</b>  |  |
|   |  | CAPITAL WEST 6TH FLOOR LANTANA<br>ROAD WESTLANDS NAIROBI<br><a href="http://www.wearealight.org">www.wearealight.org</a> |  |
| <b>PLAN AND FRONT VIEWS COMMUNAL LATRINE DESIGN</b>                                   |  |  |  |
| LOCATION: SOMALIA/SOMALILAND  |  | DESIGNED BY: HASSAN M DAHIR  |  |
| APPROVED BY: ADAN HALUBA  |  | DRAWING NO:<br>DISABLE LATRINE 01  |  |
|   |  | DATE:<br>MARCH-2023  |  |

LAMINA NO.

1/2

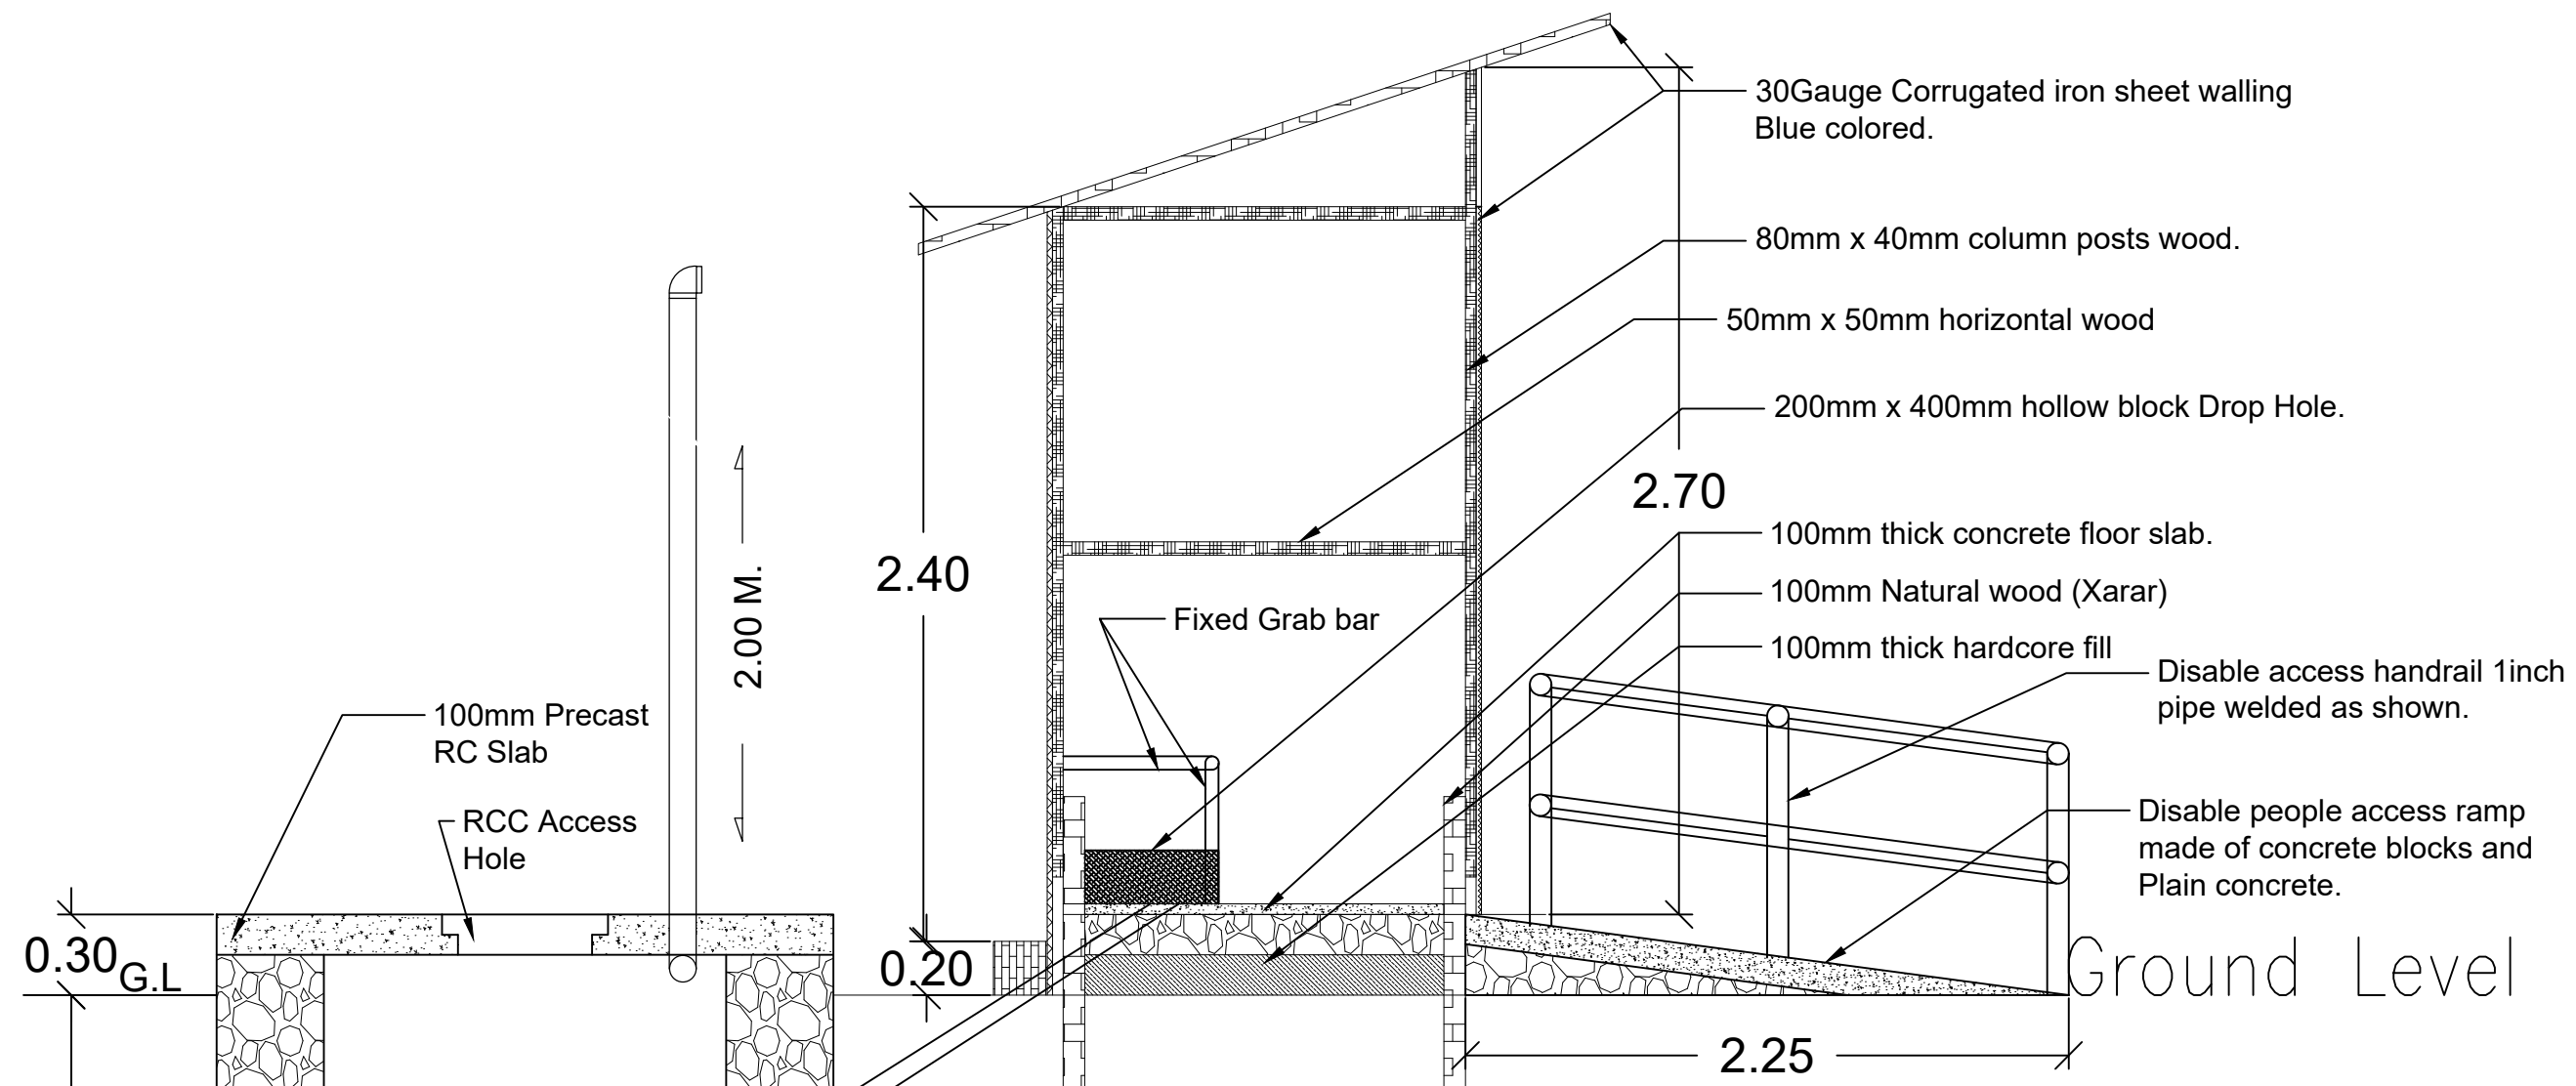

# SECTION VIEW



**ALIGHT**

CAPITAL WEST 6TH FLOOR LANTANA  
ROAD WESTLANDS NAIROBI  
[www.wearealight.org](http://www.wearealight.org)

|                                      |  |                                   |                      |
|--------------------------------------|--|-----------------------------------|----------------------|
| SECTION VIEW COMMUNAL LATRINE DESIGN |  |                                   | SHEET NO:<br><br>2/2 |
| LOCATION: SOMALIA/SOMALILAND         |  | DESIGNED BY: HASSAN M DAHIR       |                      |
| APPROVED BY: ADAN HALUBA             |  | DRAWING NO:<br>DISABLE LATRINE 02 | DATE:<br>MARCH-2023  |