

NOTES


- DIMENSIONS AND CONDITIONS MUST BE CHECKED ON SITE AND ANY DISCREPANCIES REFERRED TO ENGINEER. ALL DIMENSIONS IN mm UNLESS OTHERWISE SPECIFIED.
2. DEPTH OF FOUNDATION TO BE DETERMINED ON SITE. FOUNDATION TO BE CARRIED DOWN TO HARD BASE TO APPROVAL OF ENGINEER AND ALL UNSUITABLE SOILS TO BE EXCAVATED AND THE
- 1.

REVISION	DESCRIPTION	DATE
----------	-------------	------

CLIENT / EMPLOYER:

UNICEF

IMPLEMENTING ORGANISATION:

 

ALIGHT
CAPITAL WEST 6TH FLOOR
LANTANA ROAD
WESTLANDS
NAIROBI


PROJECT TITLE:

WASH & HEALTH FACILITIES

DRAWING TITLE:

PLACENTA PIT
(DETAILS)

DESIGNED BY:	HASSAN M DAHIR	
DRAWN BY:	HASSAN M DAHIR	
SCALE:	N.S	DATE: TBC
DRAWING No.		

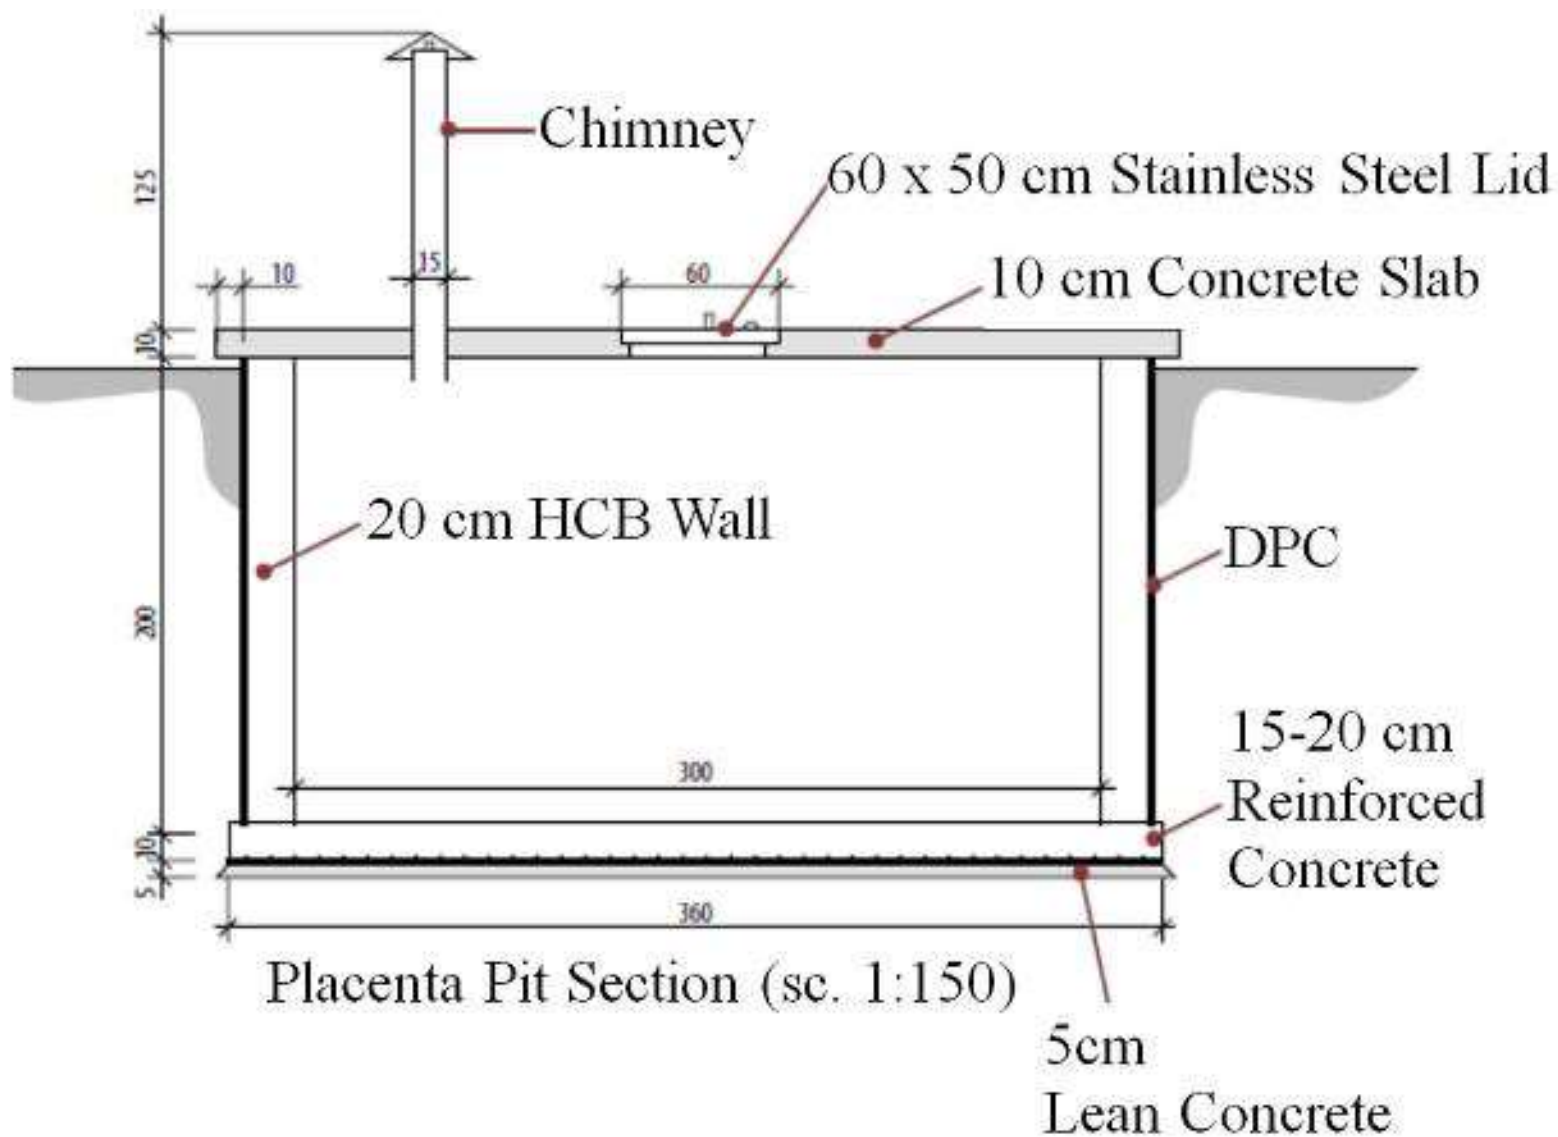

NOTES

DIMENSIONS AND CONDITIONS MUST BE CHECKED ON SITE AND ANY DISCREPANCIES REFERRED TO ENGINEER. ALL DIMENSIONS IN mm UNLESS OTHERWISE SPECIFIED.

1. DEPTH OF FOUNDATION TO BE DETERMINED ON SITE. FOUNDATION TO BE CARRIED DOWN TO HARD BASE TO APPROVAL OF ENGINEER AND ALL UNSUITABLE SOILS TO BE EXCAVATED AND THE
- 2.

REVISION	DESCRIPTION	DATE
CLIENT / EMPLOYER:		
UNICEF		
IMPLEMENTING ORGANISATION:		
<div style="border: 1px solid black; width: 50px; height: 20px; display: inline-block;"></div> ALIGHT CAPITAL WEST 6TH FLOOR LANTANA ROAD WESTLANDS NAIROBI		
PROJECT TITLE:		
WASH & HEALTH FACILITIES		
DRAWING TITLE:		
PLACENTA PIT (DETAILS)		
DESIGNED BY:	HASSAN M DAHIR	
DRAWN BY:	HASSAN M DAHIR	
SCALE:	N.S	DATE: TBC
DRAWING No.		