



PROPOSED COMMUNITY CENTER SHED


APRIL 2026

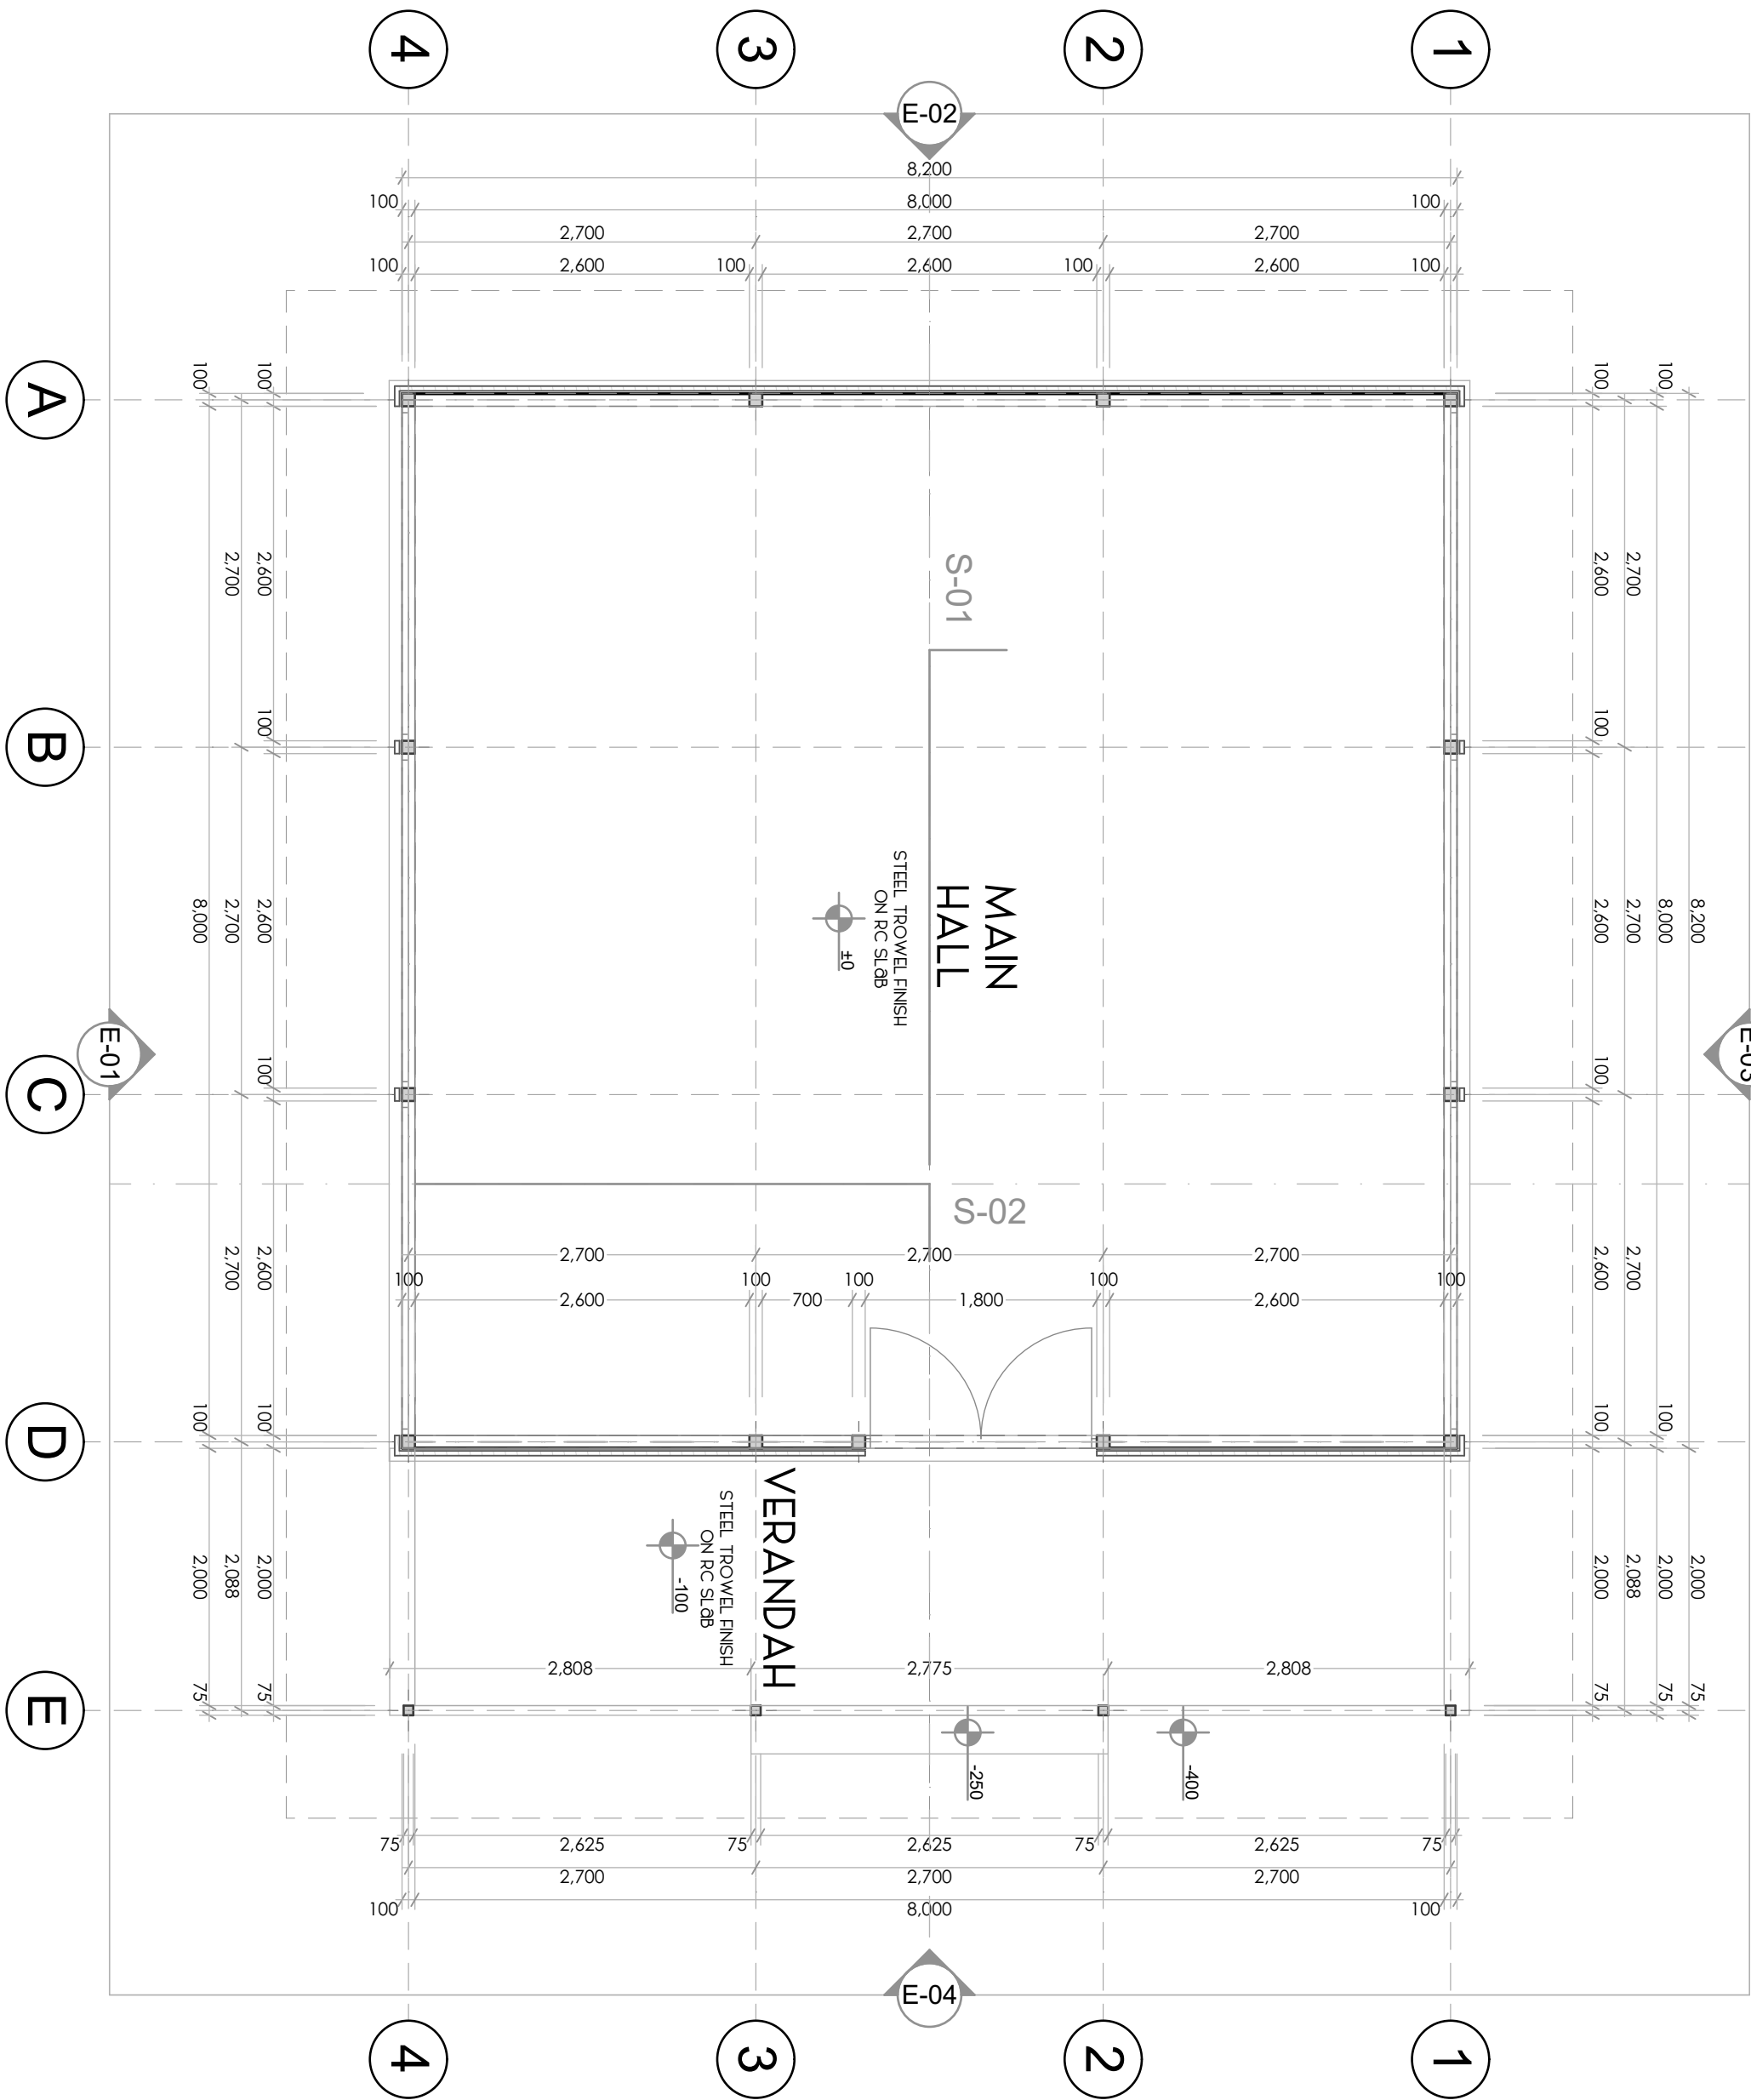


GROUND FLOOR PLAN
SCALE 1:50

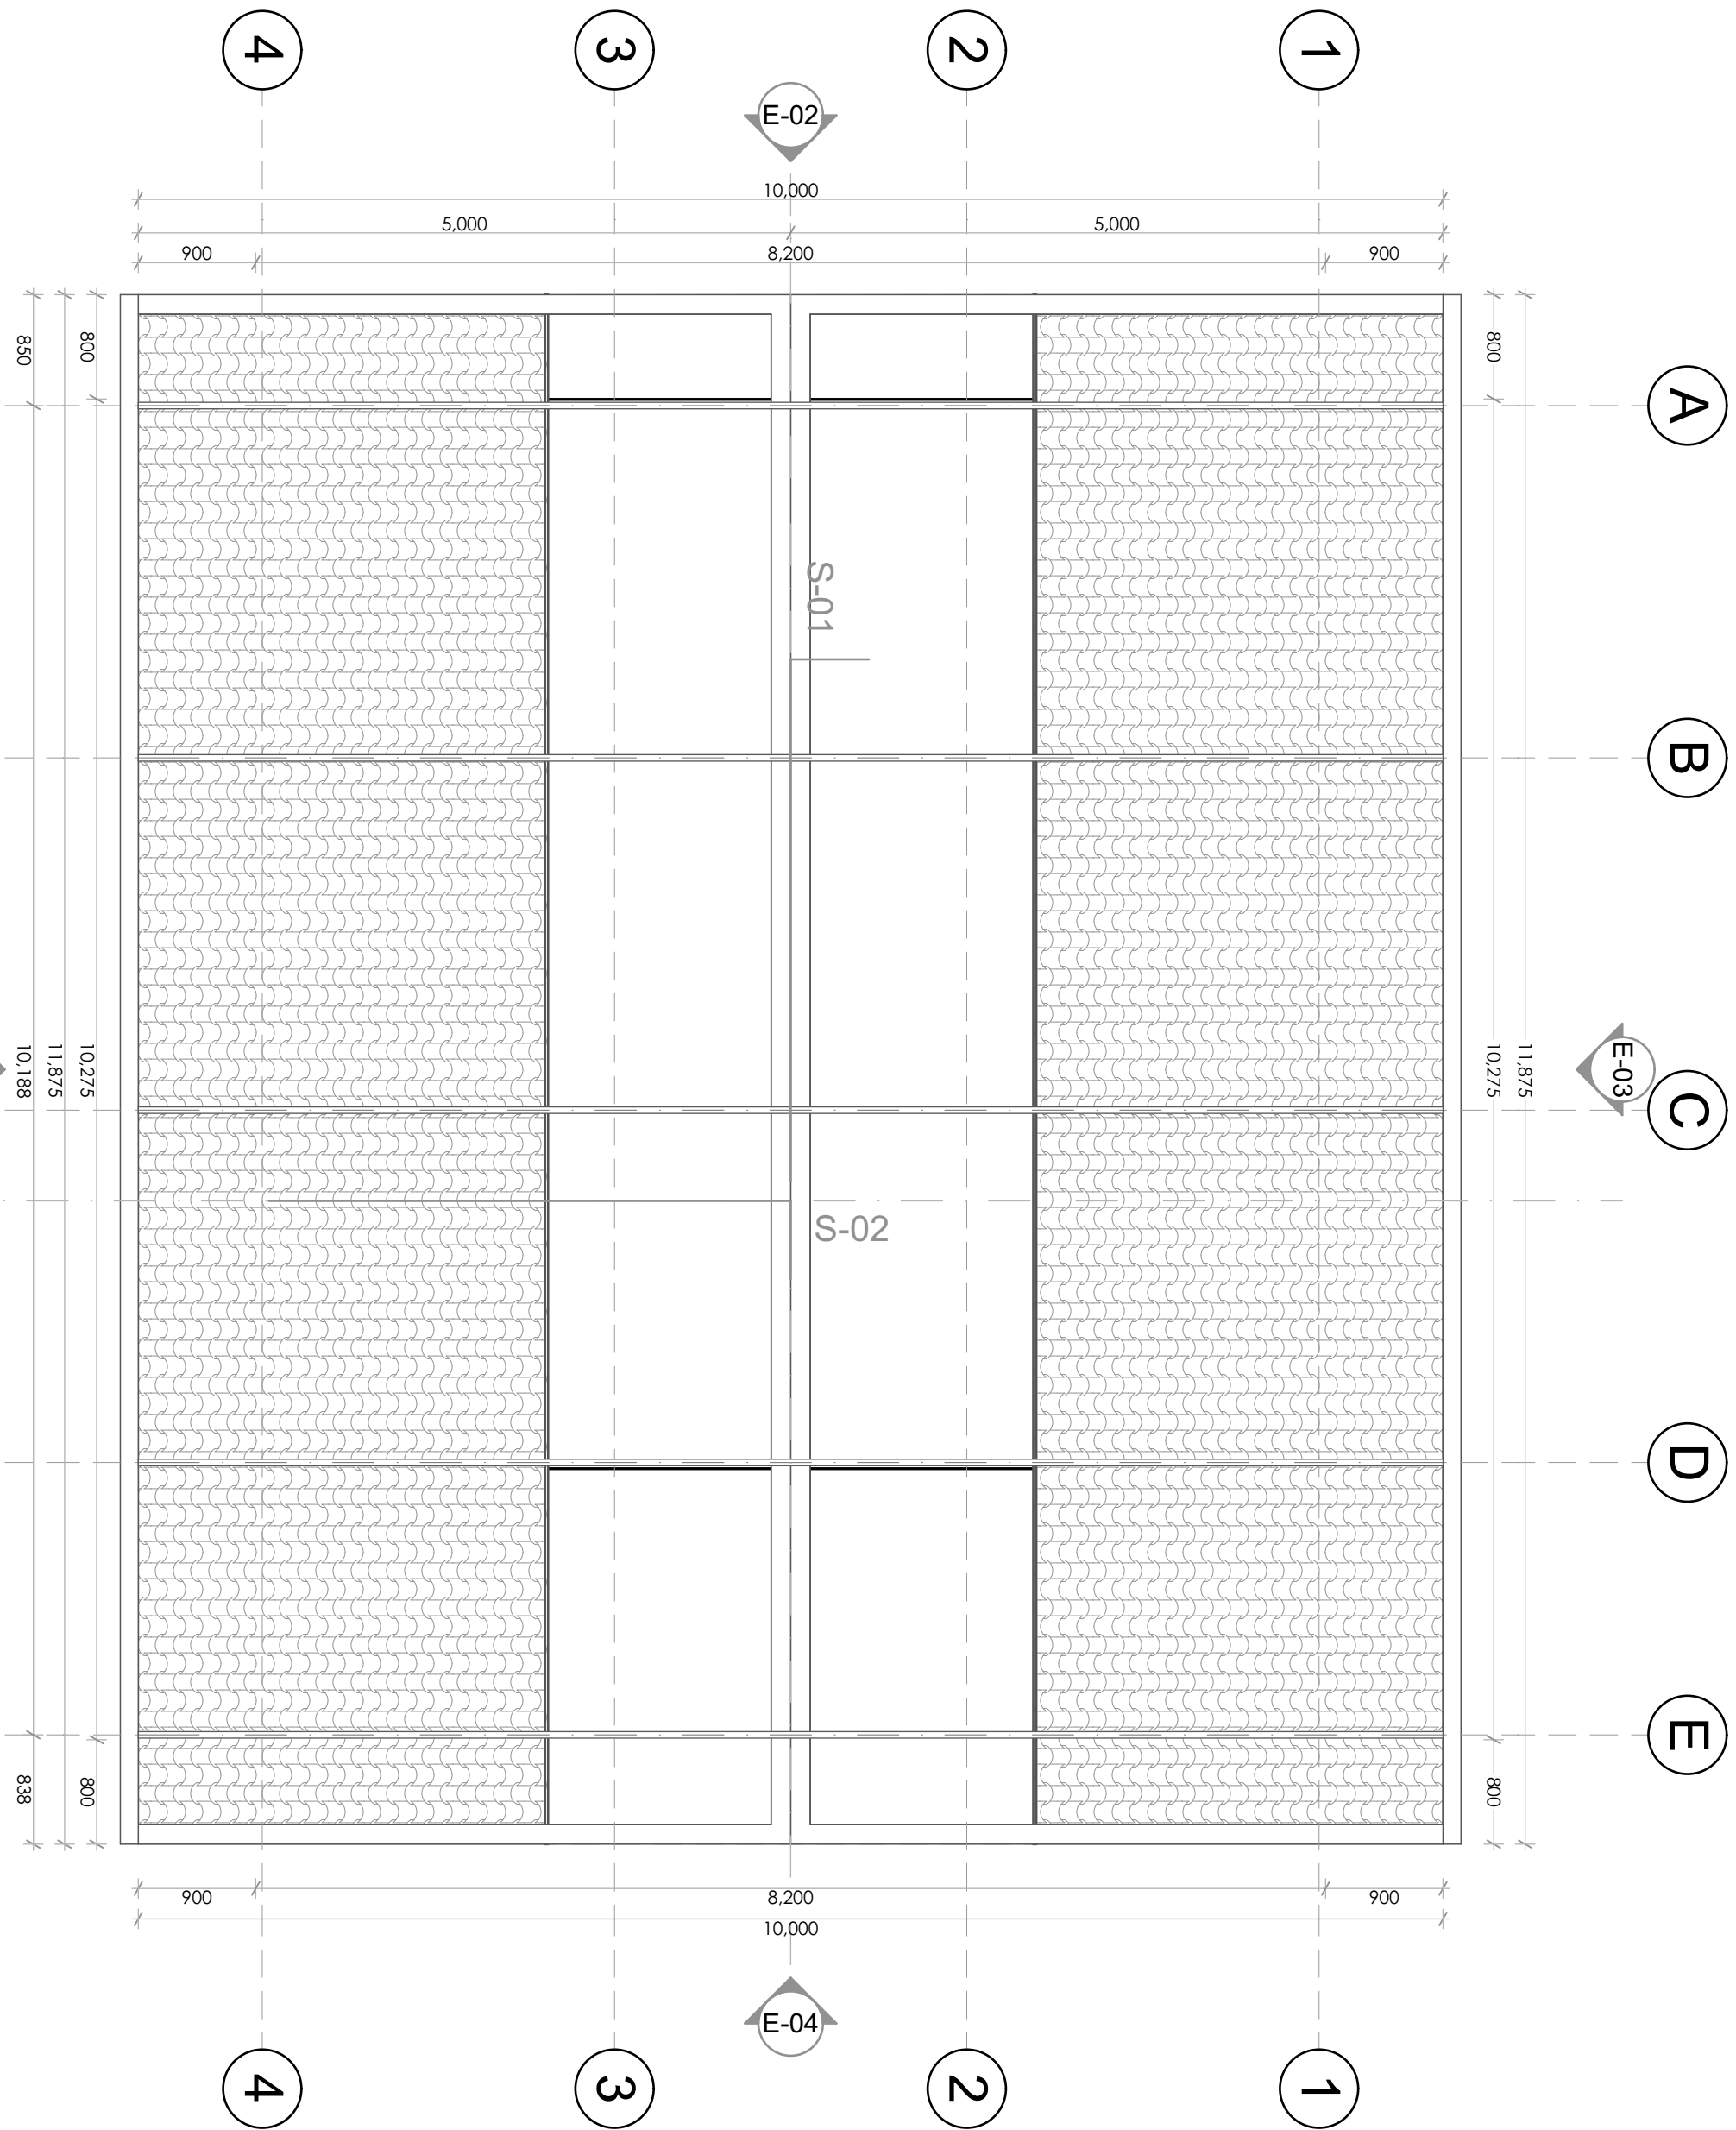

ROOF PLAN
SCALE 1:50

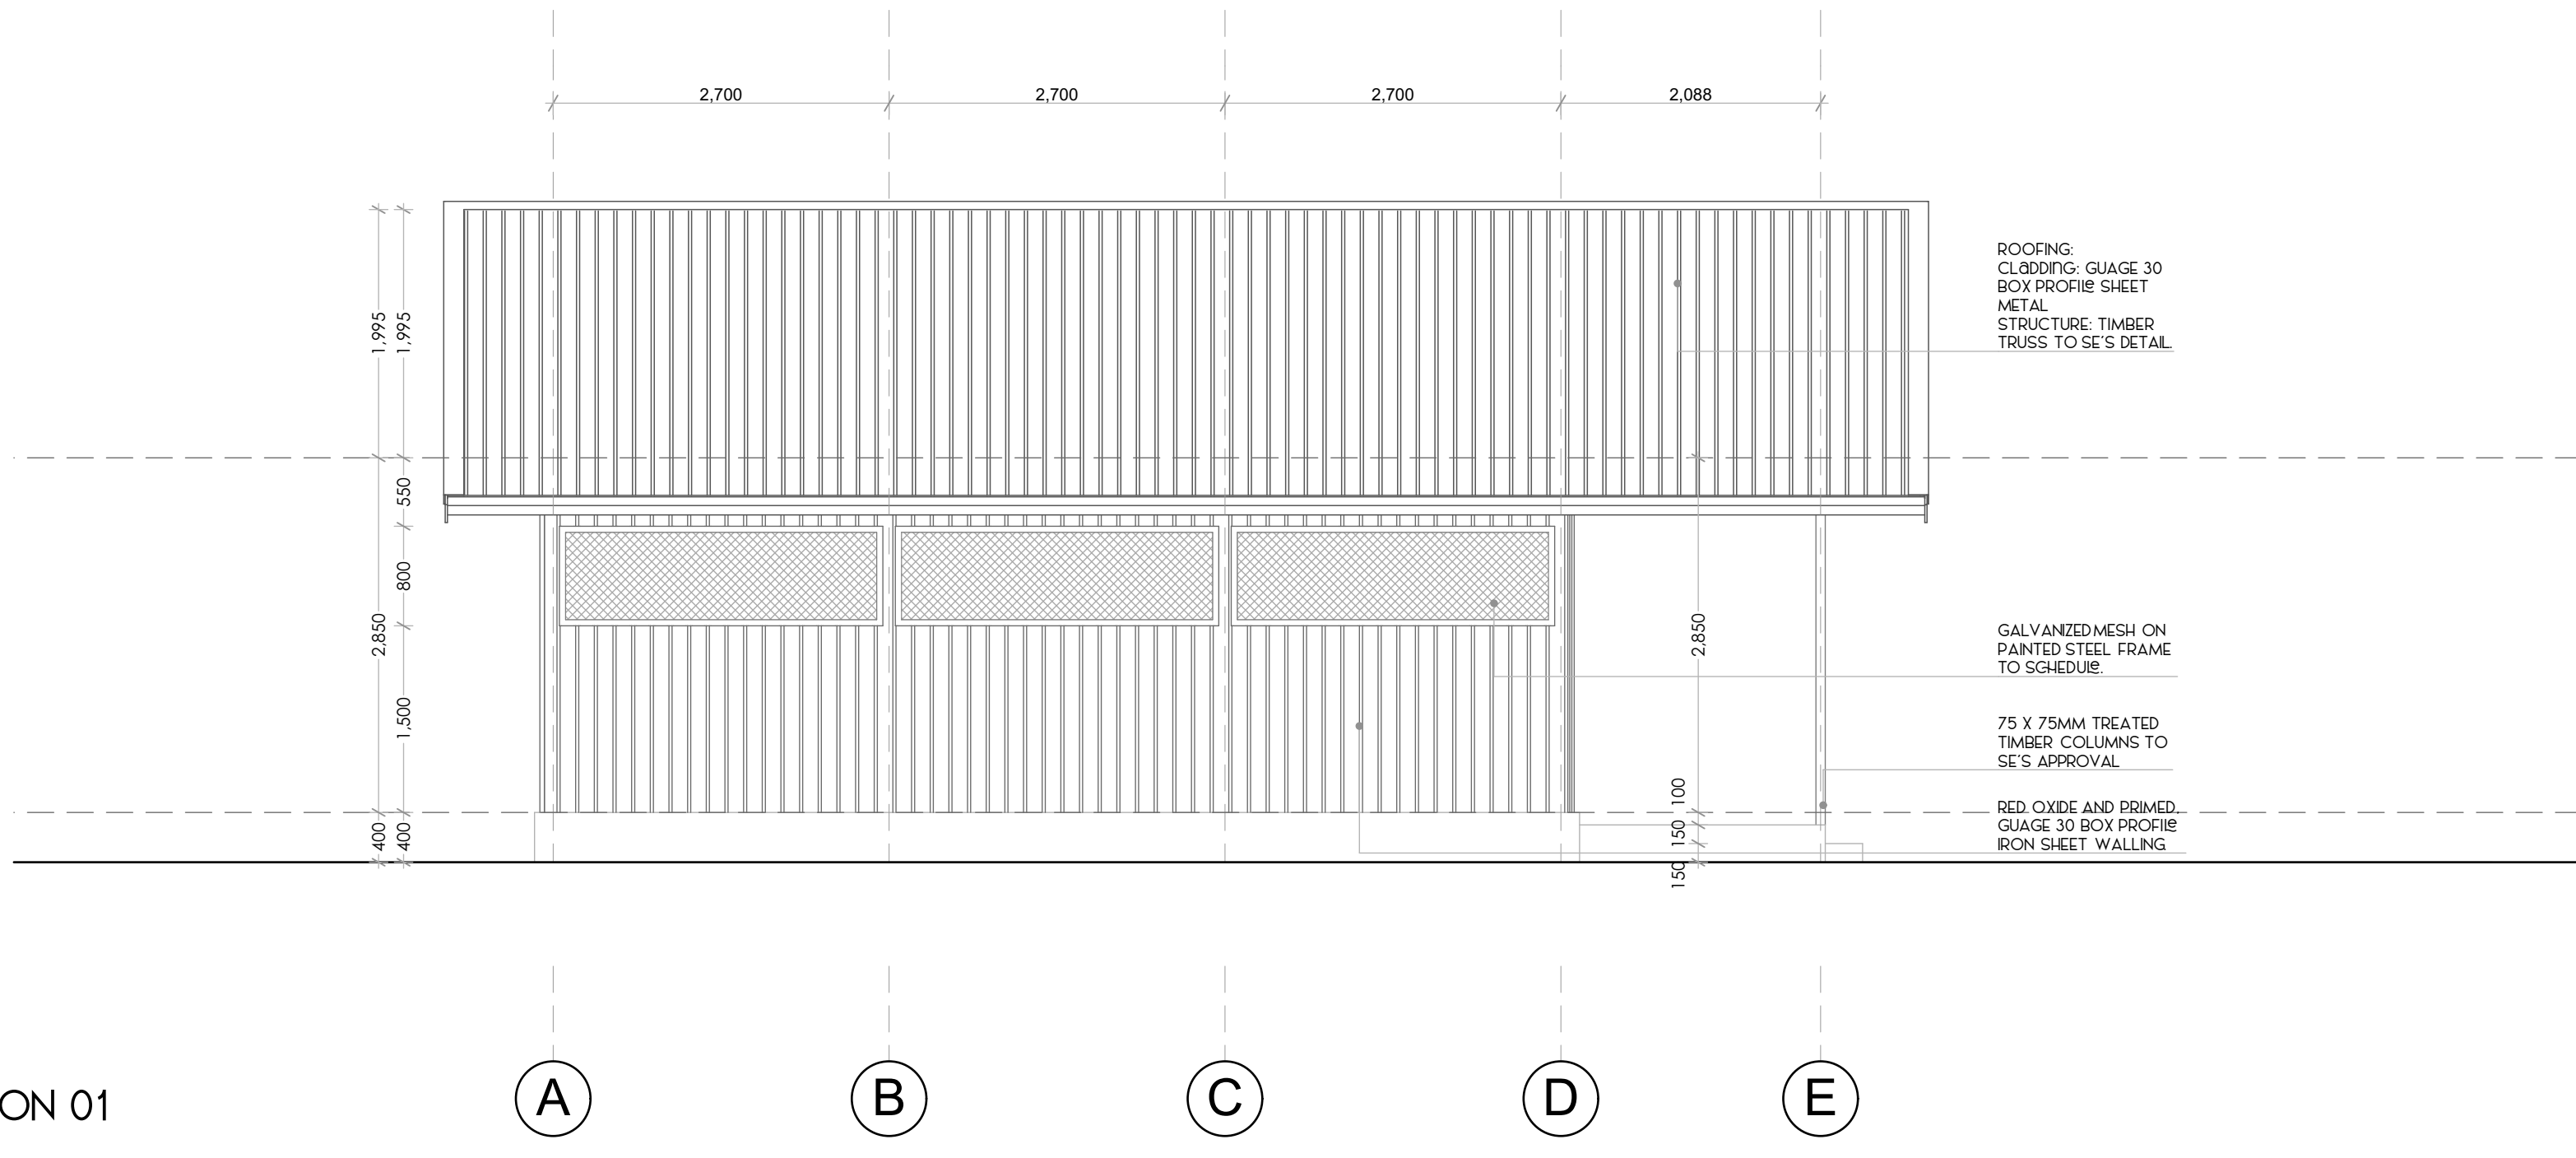

ELEVATION 01
SCALE 1:50

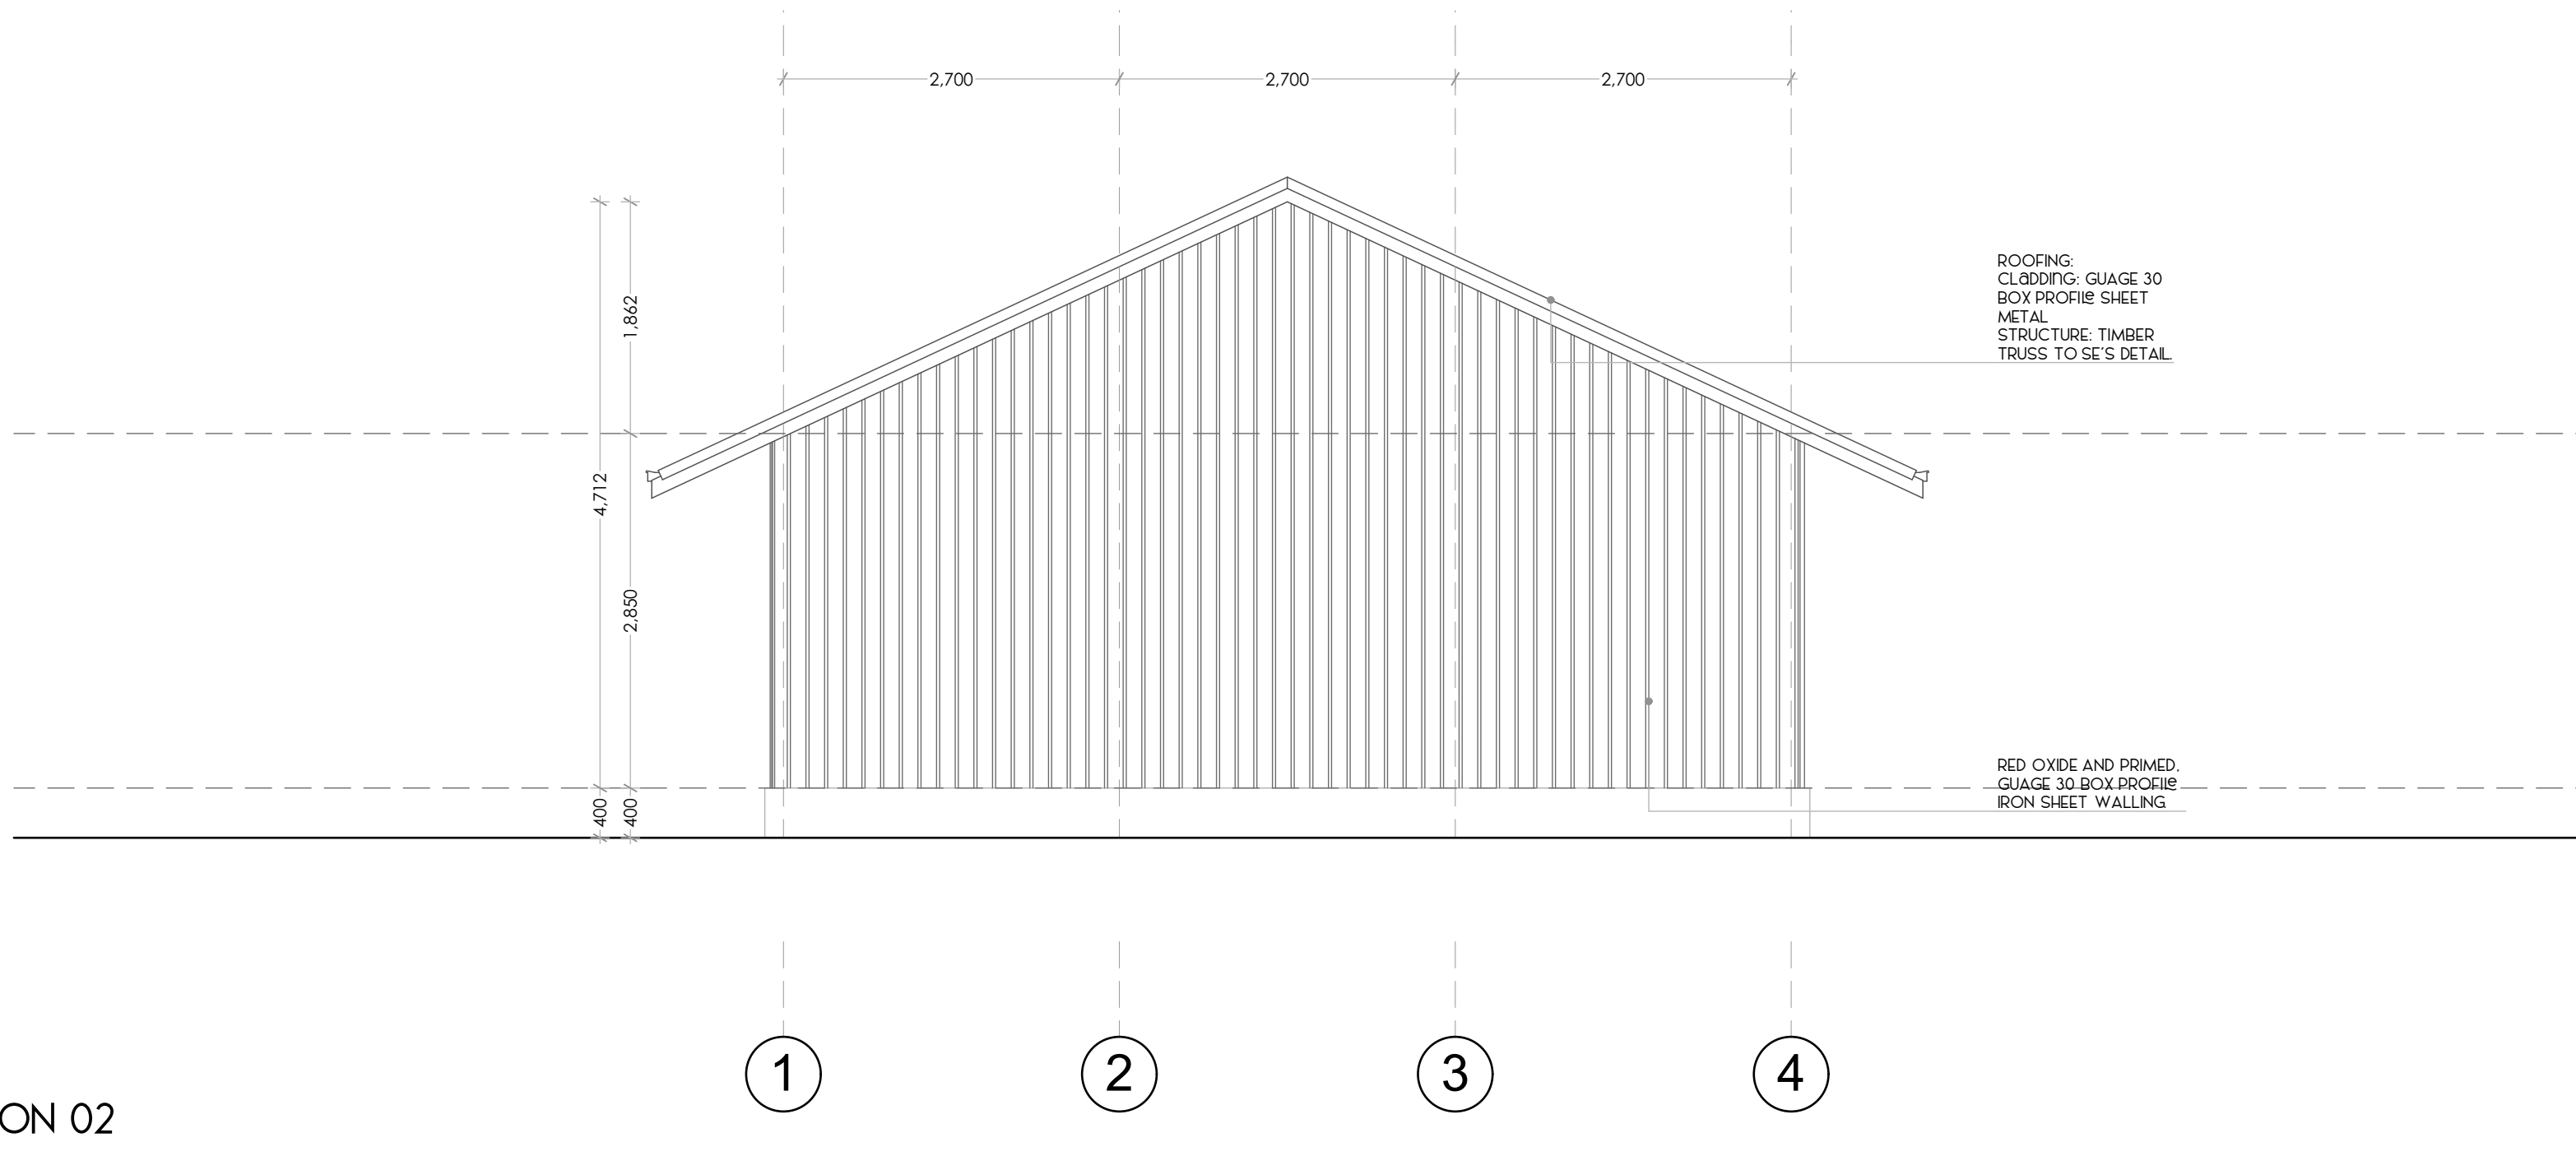

ELEVATION 02
SCALE 1:50

