


PROJECT TITLE	PROJECT	DRAWING TITLE	Project No.	Sheet No.
EU-XALDOON	Baidoa WASH Project, Bay Region	HH Emergency Shared Latrine	Scale: As shown Design: LO	1/2
			Date: Oct 2023	
			Checked: LO	

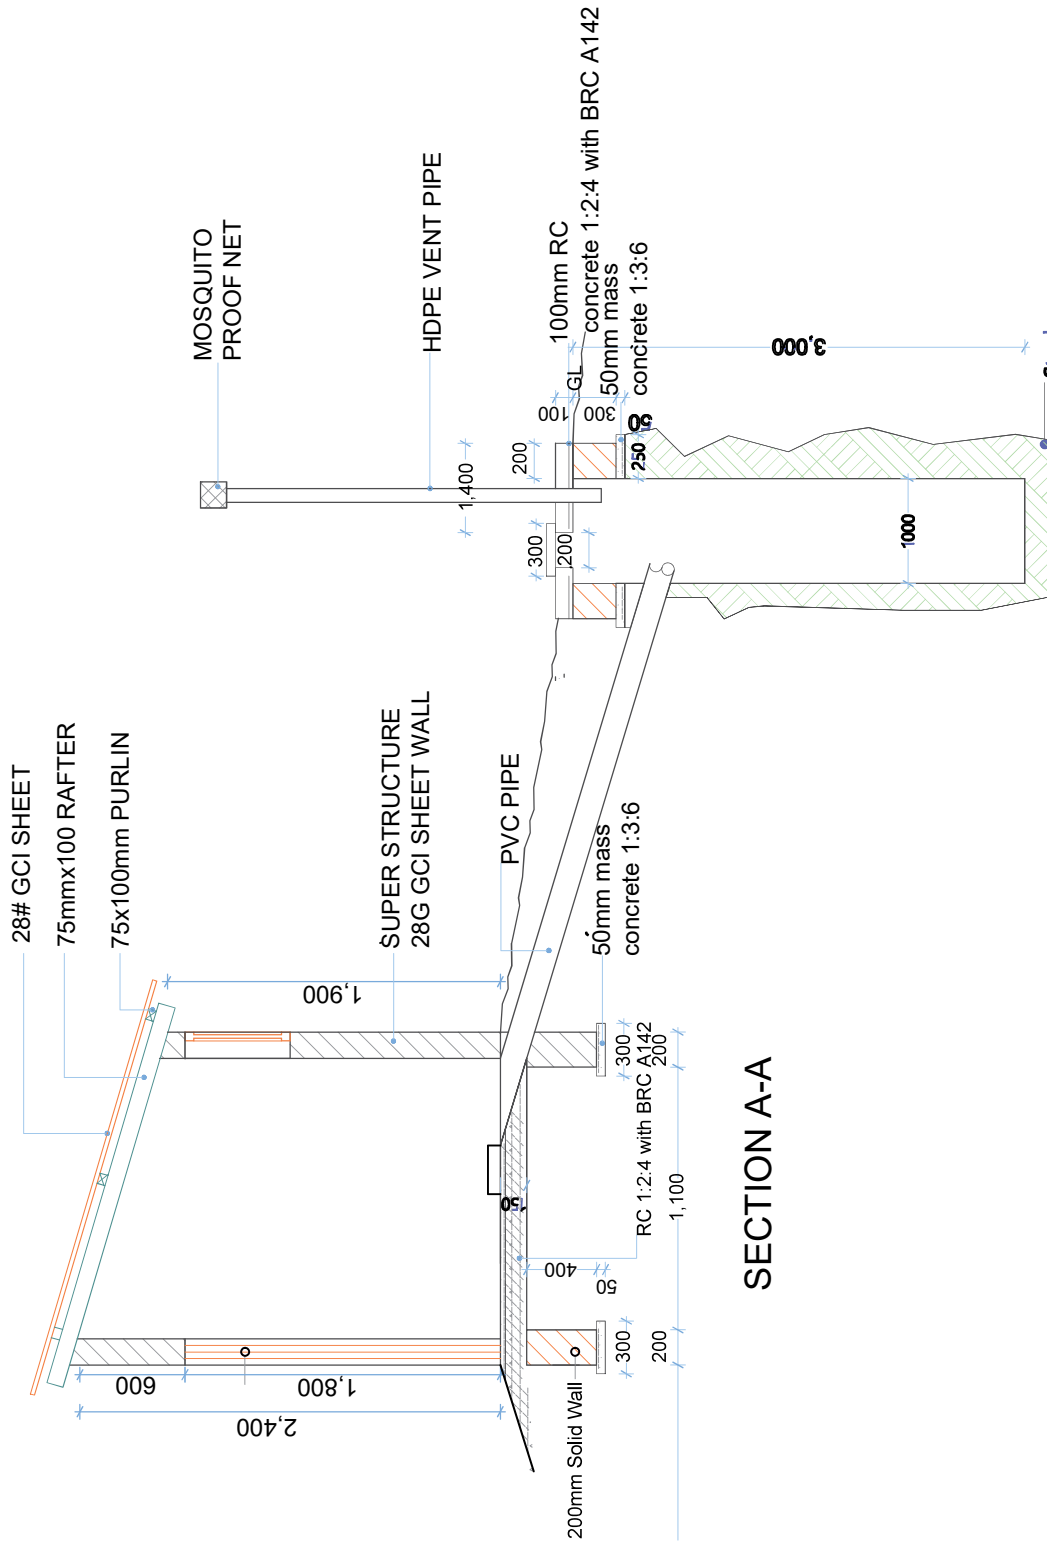



PROJECT TITLE	PROJECT	DRAWING TITLE	Project No.	Sheet No 2/2
EU-XALDOON	Baidoa WASH Project, Bay Region	HH Emergency Shared Latrine	Scale: As shown	Date: Oct 2023
			Design: LO	Checked: LO