



Consultant
Address
Address
Address
Phone

Consultant
Address
Address
Address
Phone

Consultant
Address
Address
Address
Phone

Consultant
Address
Address
Address
Phone

Consultant
Address
Address
Address
Phone[illegible][illegible]

Unnamed

Project Number	Project Number
----------------	----------------




Date	Issue Date
------	------------

Drawn By	Author
----------	--------

Checked By	Checker
------------	---------

103

Scale

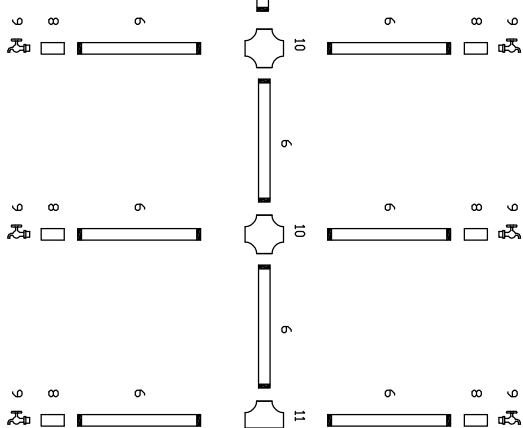 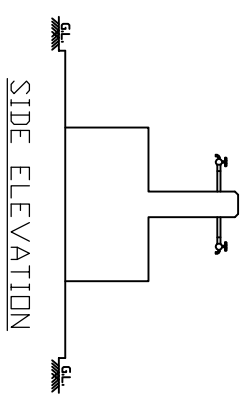

NOTE:

1. EBR TAPINGS
-FOR MAIN SUPPLY PIPE - 4000 & ABOVE USE REGULAR SADDLE CLAMP
-FOR MAIN SUPPLY PIPE - LESS THAN 4000 USE HDP TEE.
2. EBR FITTING
-PIPE FITTING ARE NOT TO SCALE
-DIMENSIONS OF PIPE FITTING MAY VARY ACCORDING TO SITE CONDITION.
3. DIMENSIONS ARE IN MM UNLESS OTHERWISE STATED
-ALL DIMENSIONS ARE IN THE CONCRETE SURFACE
-ALL PLASTER OVER THE CONCRETE SURFACE

DRC DANISH
REFUGEE
COUNCIL

DANISH REFUGEE COUNCIL
SOMALIA / SOMALI LAND

DRAWING TITLE

WATER KIOSKS


SCALE 1:40

APPROVED BY:

CHECKED BY:

DESIGNED BY:

DATE: JUNE, 2022

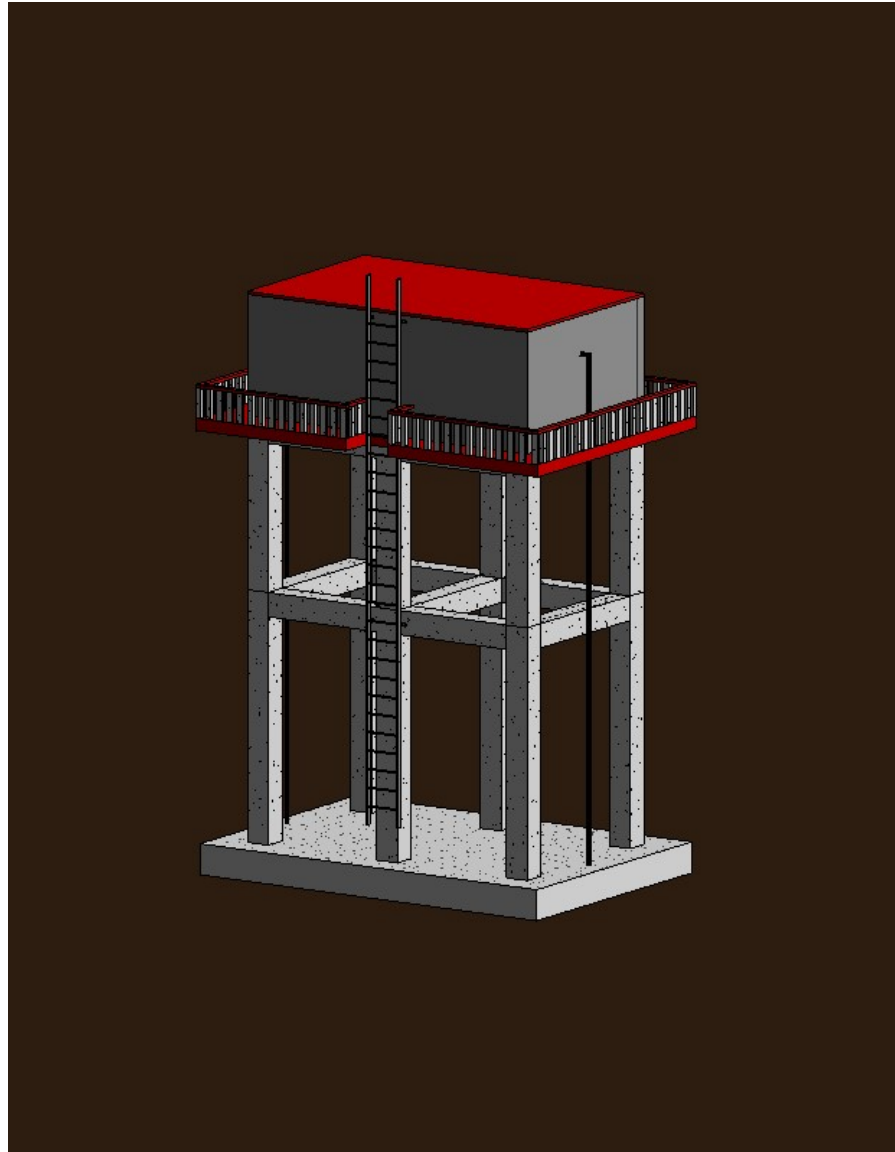

USAID
FROM THE AMERICAN PEOPLE

**DANISH
REFUGEE
COUNCIL**


USAID-BHA

3D

Date: 15/01/2025

Drawn by: Abdiaziz Nuh

Country WASH Specialist

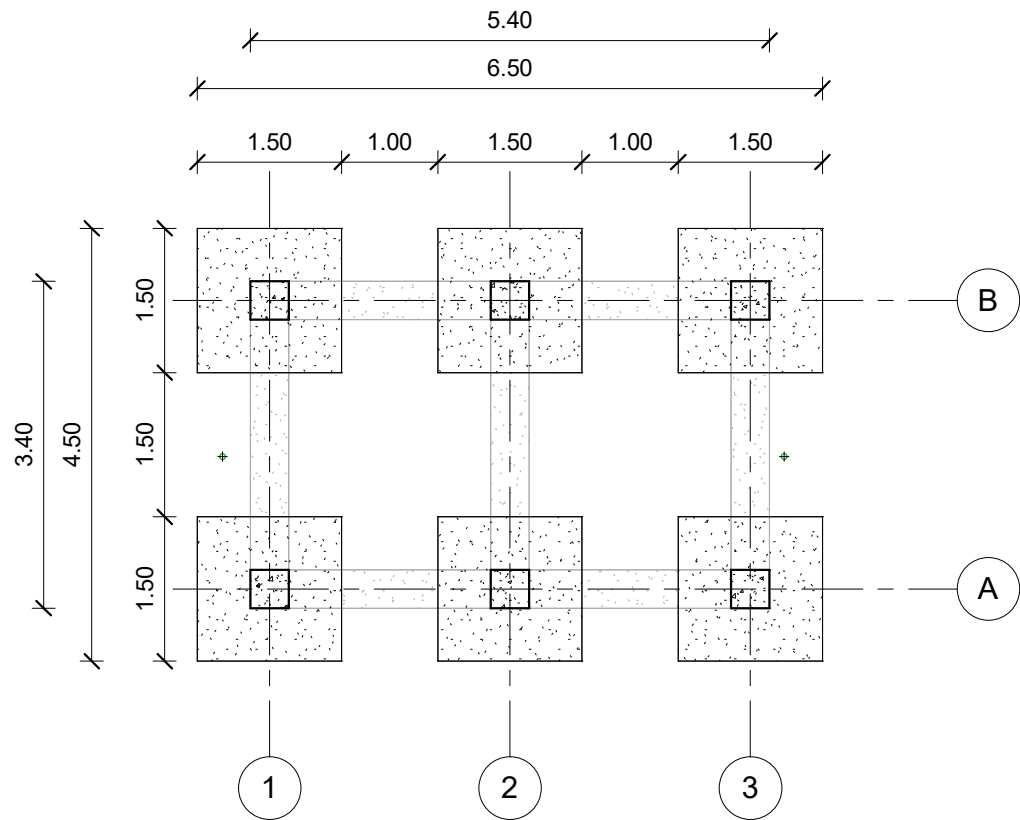

1 Level 2
1 : 50



USAID
FROM THE AMERICAN PEOPLE

**DANISH
REFUGEE
COUNCIL**


USAID-BHA

Footing and Column
Layout

Date: 15/01/2025

Drawn by: Abdiaziz Nuh

Country WASH Specialist

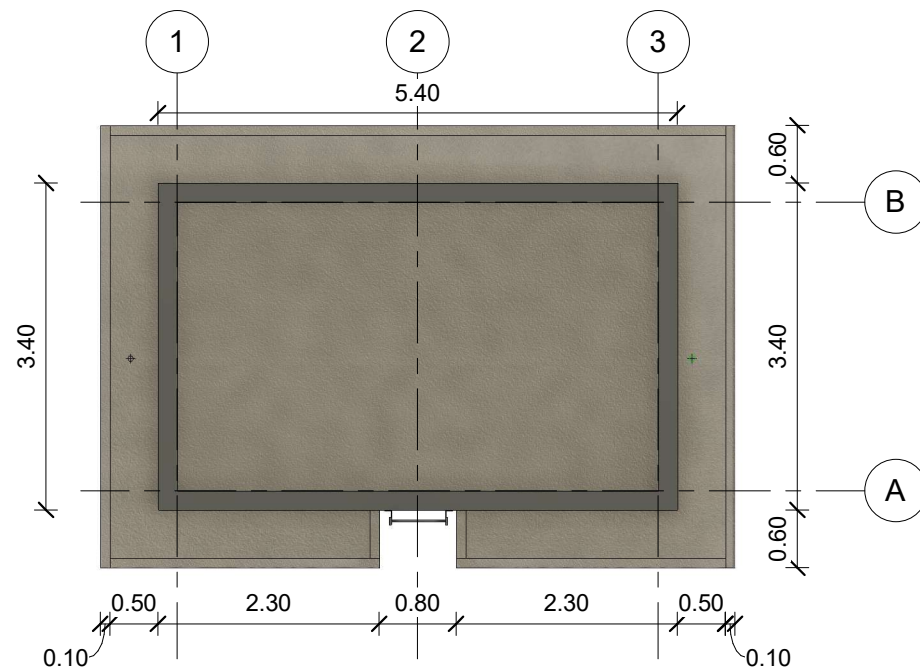

1 Bottom Slab
1 : 50



USAID
FROM THE AMERICAN PEOPLE

**DANISH
REFUGEE
COUNCIL**





USAID-BHA

Bottom Slab

Date: 15/01/2025

Drawn by: Abdiaziz Nuh

Country WASH Specialist

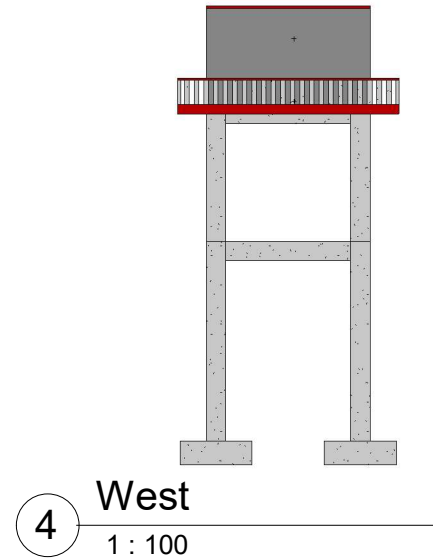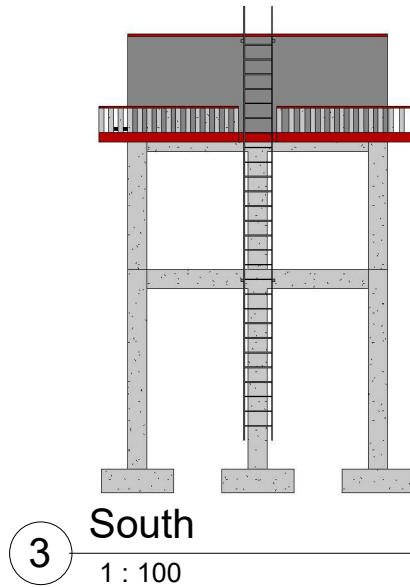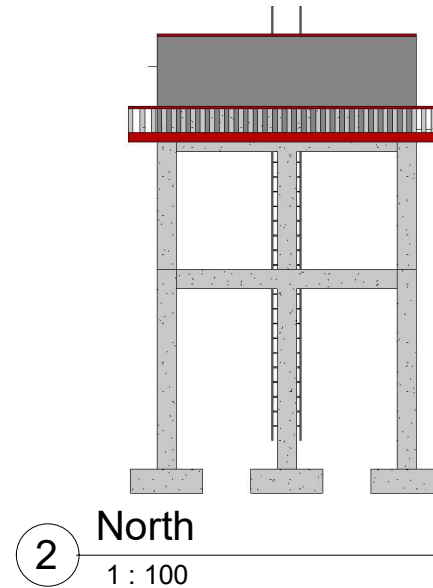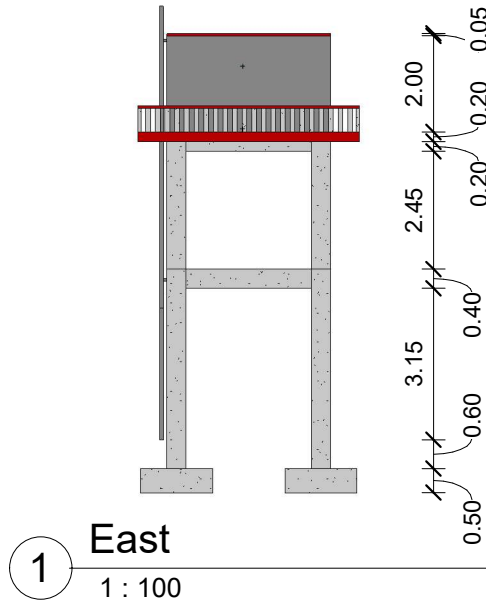


USAID
FROM THE AMERICAN PEOPLE

DRC DANISH
REFUGEE
COUNCIL


USAID-BHA

Elevations

Date: 15/01/2025
Drawn by: Abdiaziz Nuh
Country WASH Specialist

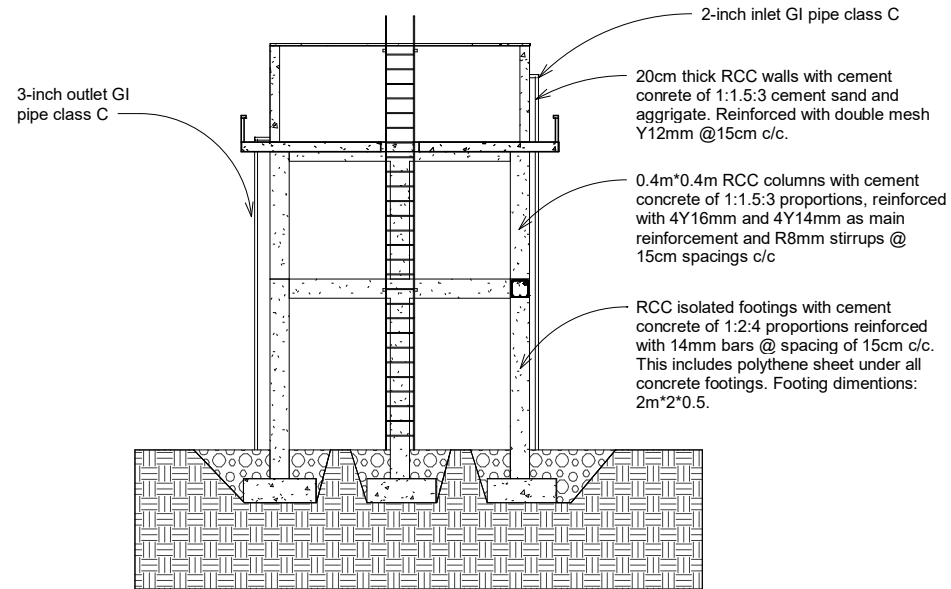


1 Section 1
1 : 100

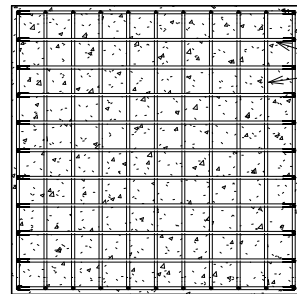

2 Footing Mesh
1 : 25



3 Beam Section
1 : 25

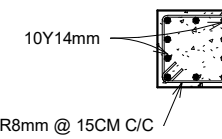

4 Column Section
1 : 25



USAID
FROM THE AMERICAN PEOPLE

**DANISH
REFUGEE
COUNCIL**

USAID-BHA

Sections

Date: 15/01/2025
Drawn by: Abdiaziz Nuh
Country WASH Specialist

