


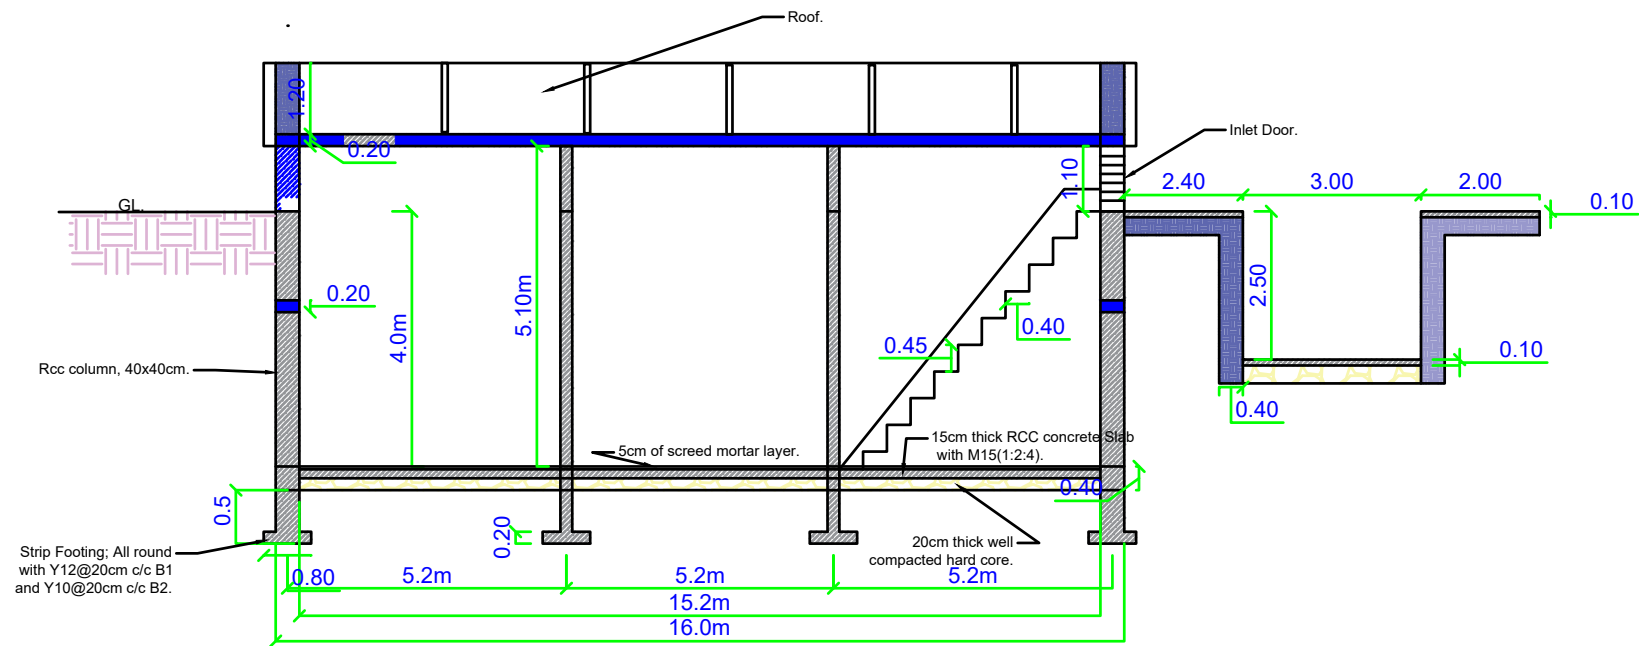


PROJECT TITLE:	Donor/Partner:	DRAWING TITLE:	DRW NO.04	SHEET NO.04	 TAAKULO SOMALI COMMUNITY.
SOMJR2025: Construction of Surface underground water Catchments. (Berked)	 	Section A-A.	SCALE: AS SHOWN	DATE: Oct 2025	
		N.B: All dimensions are in meter, unless stated.	DRAWN BY:	Eng Ridwan Abdi	



PROJECT TITLE:	DONOR: DANIDA.	DRAWING TITLE:	DRW NO.02	SHEET NO.02
SOMJR2025 Construction of Surface underground water Catchments.(Berked)	SOS CHILDREN'S VILLAGES DUTCH RELIEF ALLIANCE	Section B-B. N.B: All dimensions are in meter, unless stated.	SCALE: AS SHOWN	DATE: Oct 2025
			DRAWN BY:	Eng Ridwan Abdi
				TAAKULO SOMALI COMMUNITY.



