
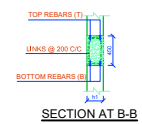
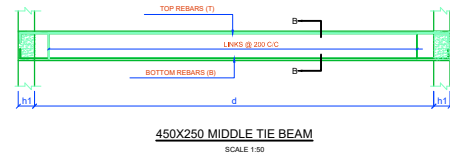
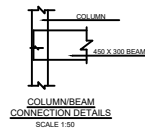
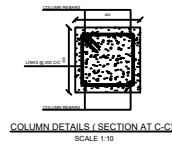
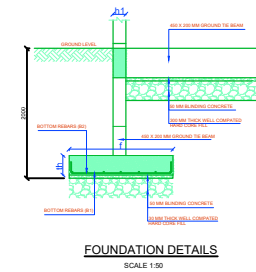
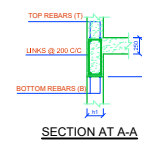
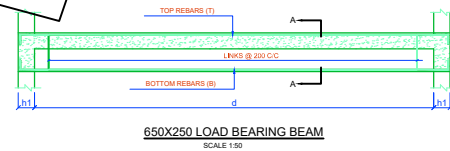
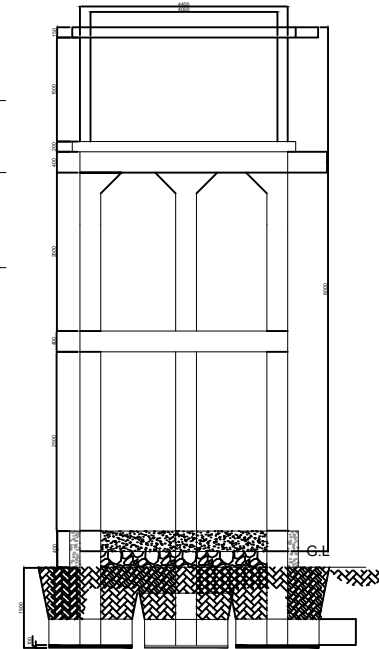
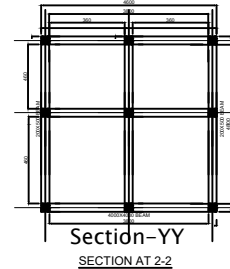
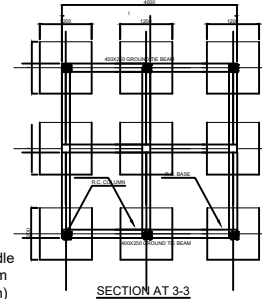


Section-XX

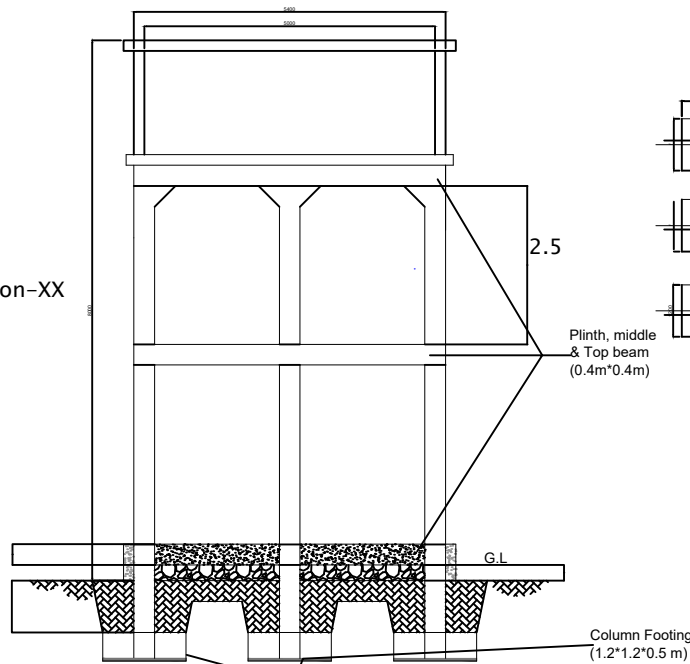

- NOTES:
1. ALL THE DIMENSIONS ARE IN MM UNLESS OTHER SPECIFIED
 2. ALL THE DIMENSIONS SHALL BE READ AND NOT BE MEASURED
 3. ANY DEVIATION IN DRAWING AND SITE SHALL BE IMMEDIATELY INFORMED TO IRC AUTHORITY

DRC DANISH
REFUGEE
COUNCIL

DANISH REFUGEE COUNCIL
SOMALIA PROGRAM

DRAWING TITLE

30M³ RECTANGULAR ELEVATED WATER TANK

SCALE 1:100

DRG NO:

APPROVED BY:

CHECKED BY:

DESIGNED BY:

DATE: JUNE, 2022