



Organization	Project	Location	Drawing Title	<u>DRG. NO.</u>	Drawn by	Yahye Ali
World Vision	BHA	Togdher, Somaliland.	Garbage Pit, 3D View.	1	Reviewed by	Yahye Omer
					Approved by	Wycliffe Dowino
					Scale	As Shown
					Date	September, 2024



Organization	Project	Location	Drawing Title	<u>DRG. NO.</u>	Drawn by	Yahye Ali
	BHA	Togdher, Somaliland.	Garbage Pit, Front View.	2	Reviewed by	Yahye Omer
					Approved by	Wycliffe Owino
					Scale	As Shown
					Date	September,2024

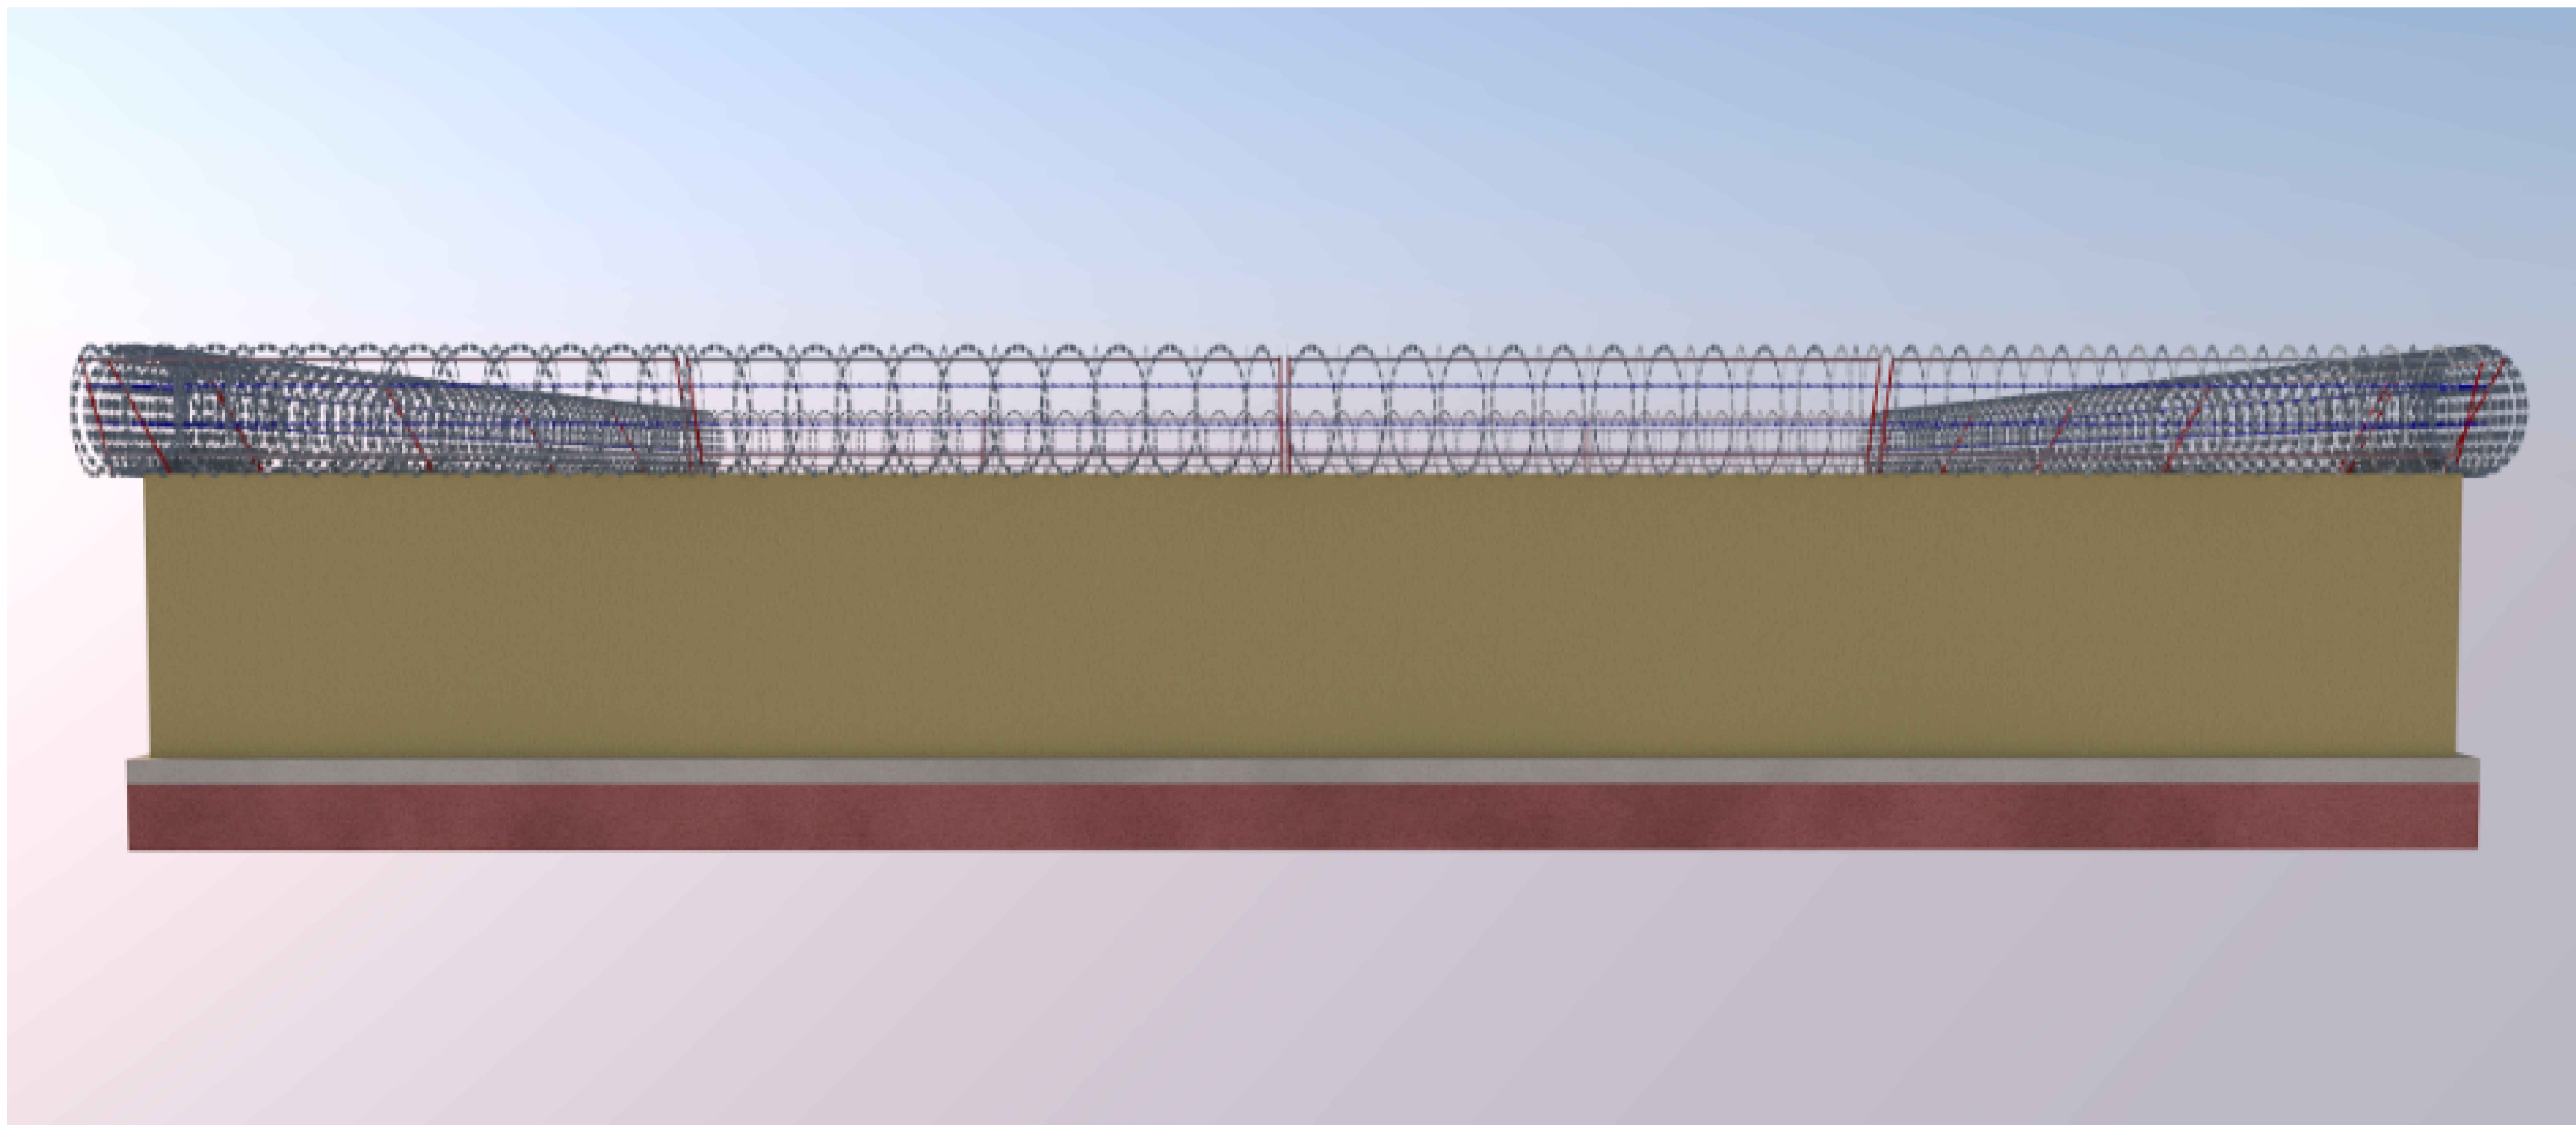


Organization	Project	Location	Drawing Title	<u>DRG. NO.</u>	Drawn by	Yahye Ali
	BHA	Togdher, Somaliland.	Garbage Pit, Back View.	3	Reviewed by	Yahye Omer
					Approved by	Wycliffe Owino
					Scale	As Shown
Date	September, 2024					

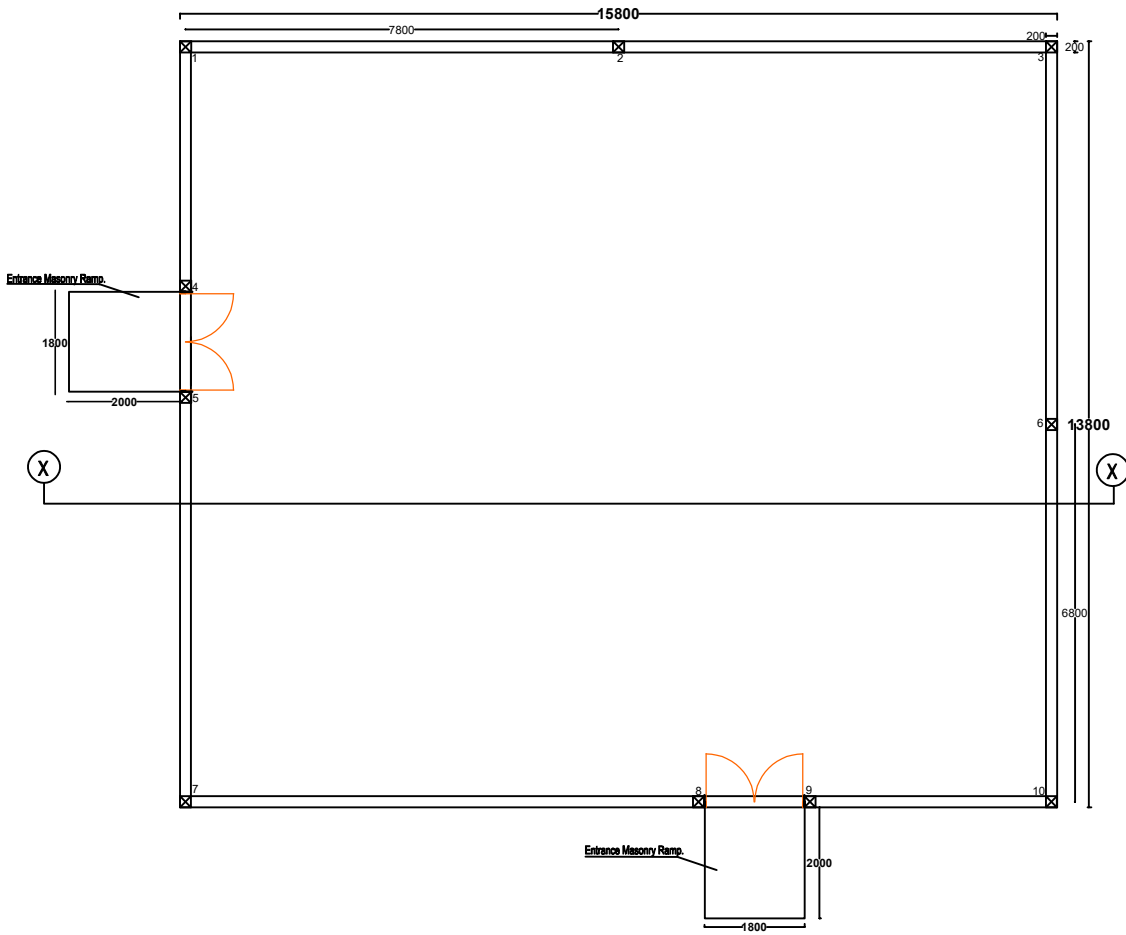

Notes


1. All dimensions are in mm unless otherwise specified.
2. This drawing to be read in conjunction with all other relevant drawings.
3. Drawings are not to be scaled.
4. The contractor must check and verify all dimensions on site before commencement on any work.
5. Reinforcement cover to the beams= 25mm, to column = 25mm.
6. Walls are Hollow Block wall of 200mm thickness, it should be jointed with 1:4 cement sand mortar, and For Foundation 1:3 mix ratio.

Organization.	Project	Location	Drawing Title	DRG. NO.	Drawn by	Yahye Ali
	BHA	Togdher, Somaliland.	Garbage Pit Wall Layout.	4	Reviewed by	Yahye Omer
					Approved by	Wycliffe Owino
					Scale	As Shown
					Date	September, 2024


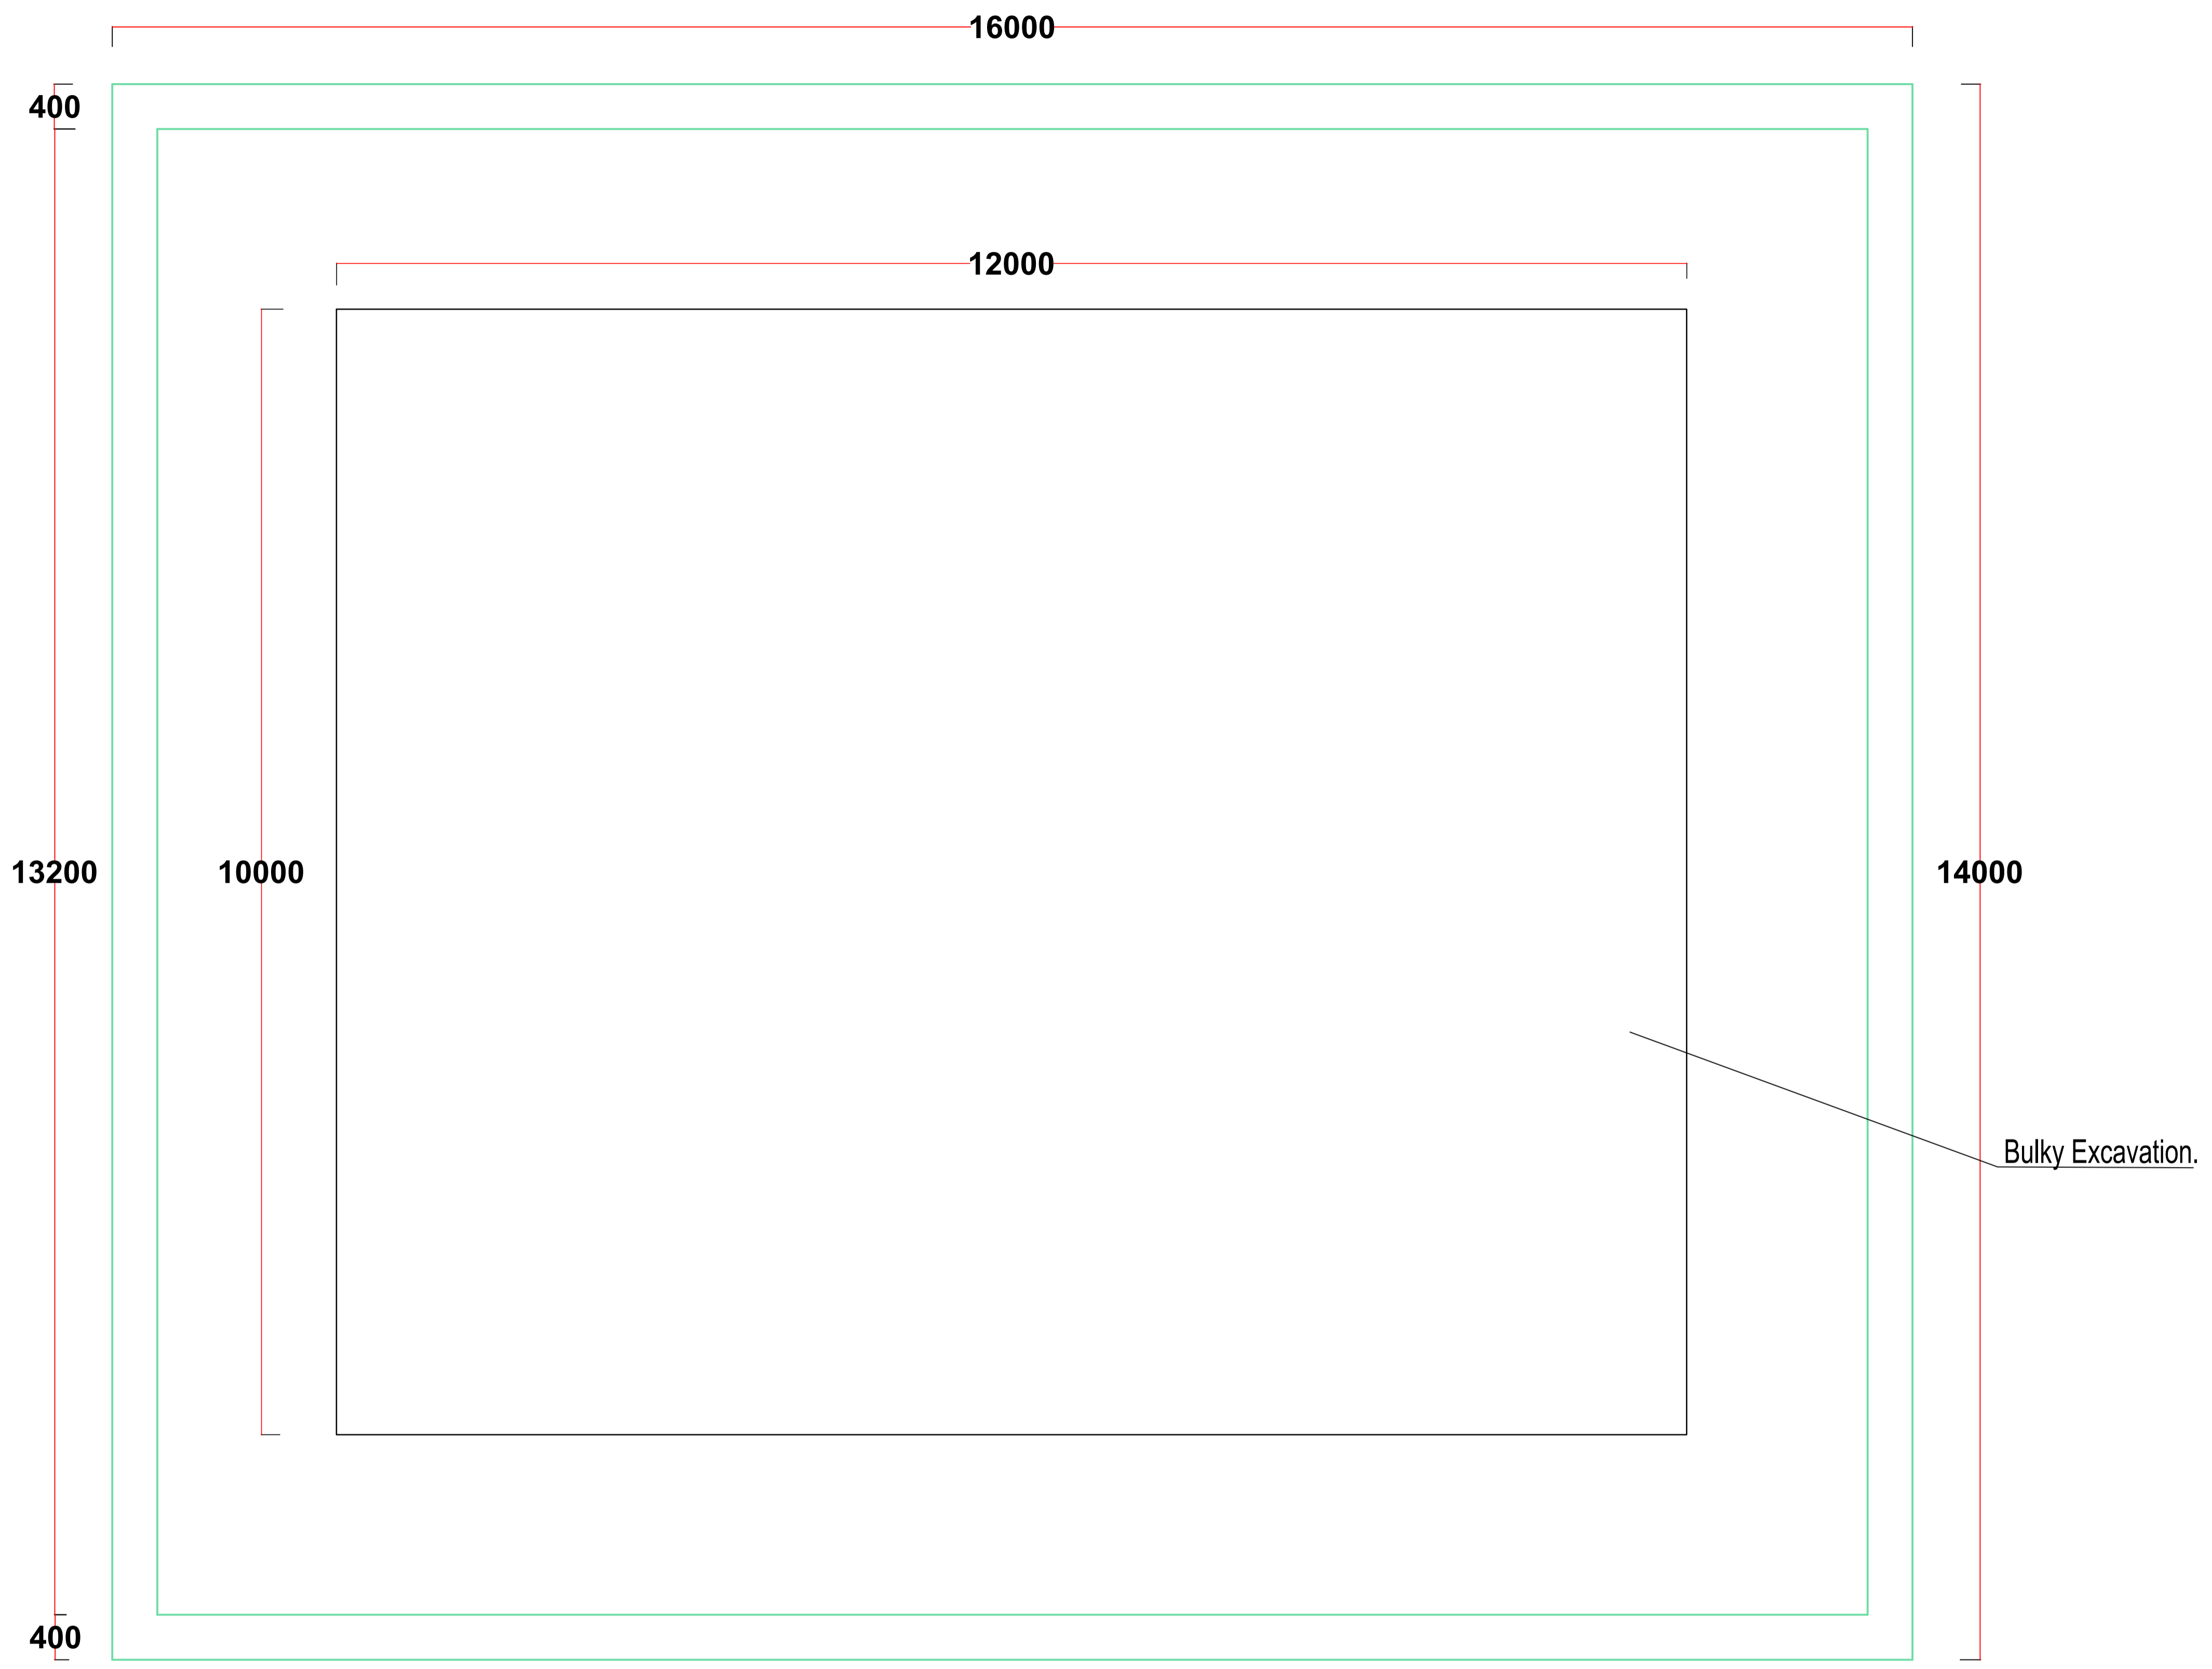


- Notes
1. All dimensions are in mm unless otherwise specified. This drawing to be read in conjunction with all other relevant drawings.
 2. Drawings are not to be scaled.
 3. The contractor must check and verify all dimensions on site before commencement on any work.
 4. Reinforcement cover to the beams= 25mm, to column = 25mm.
 5. Walls are Hollow Block wall of 200mm thickness, it should be jointed with 1:4 cement sand mortar, and For Foundation 1:3 mix ratio.

Organization	Project	Location	Drawing Title	DRG. NO.	Drawn by	Yahye Ali
World Vision	BHA	Togdher, Somaliland.	Garbage Pit Foundation Layout.	5	Reviewed by	Yahye Omer
					Approved by	Wycliffe Owino
					Scale	As Shown
					Date	September,2024

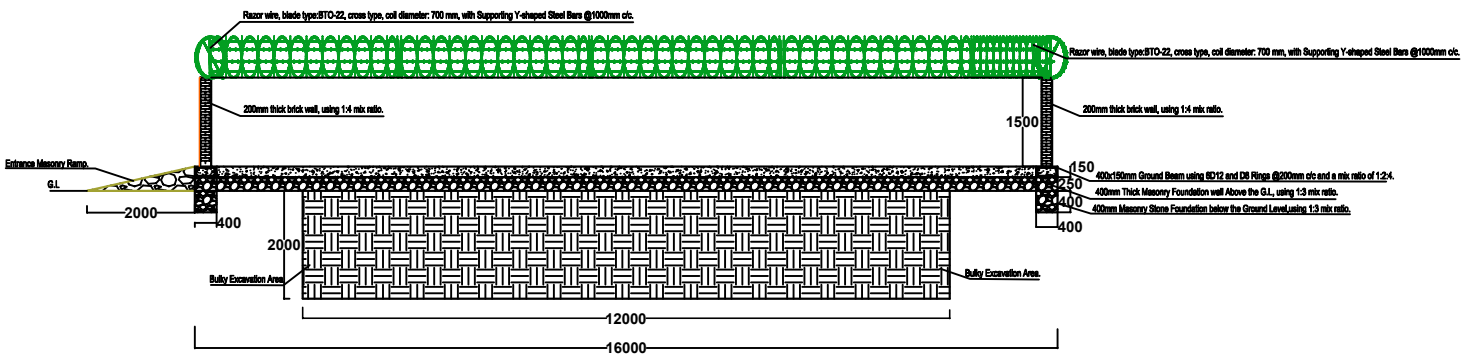

Section X-X.

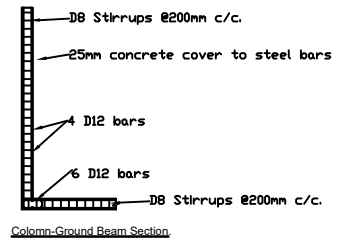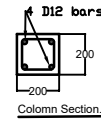

Notes

- All dimensions are in mm unless otherwise specified.
- Drawings are not to be scaled.
- The contractor must check and verify all dimensions on site before commencement on any work.
- Reinforcement cover to the beams= 25mm, to column = 25mm.
- Walls are Hollow Block wall of 200mm thickness, it should be jointed with 1:4 cement sand mortar, and For Foundation 1:3 mix ratio.

Organization	Project	Location	Drawing Title	DRG. NO.	Drawn by	Yahye Ali
World Vision	BHA	Togdher, Somaliland.	Garbage Pit- Sectional Drawing and Concrete Sections.	6	Reviewed by	Yahye Omer
					Approved by	Wycliffe Owino
					Scale	As Shown
					Date	September, 2024