




GENERAL NOTES:
- ALL DIMENSIONS ARE IN MILLIMETERS UNLESS NOTED OTHERWISE

PROJECT : MUD BLOCK HOUSES			
PLAN:	ARCHITECTURAL DRAWING	PLACE HERE: DISTRICT: BERBO REGION: TOGDIHER COUNTRY: SOMALILAND	KEY P#-02
CONSULTANT:		SCALE:	
DRAWN BY: Osman Abdurahman		DATE: MAY - 2024	



GENERAL NOTES:
- ALL DIMENSIONS ARE IN MILLIMETERS UNLES NOTED OTHERWISE


PROJECT : MUD BLOCK HOUSES			
PLAN:	ARCHITECTURAL DRAWING	PLACE: BERDO	KEY
CONSULTANT:		REGION: TOGDIHER	P#-03
DRAWN BY: Osman Abdurahman		COUNTRY: SOMALILAND	
		SCALE:	
		DATE: MAY - 2024	

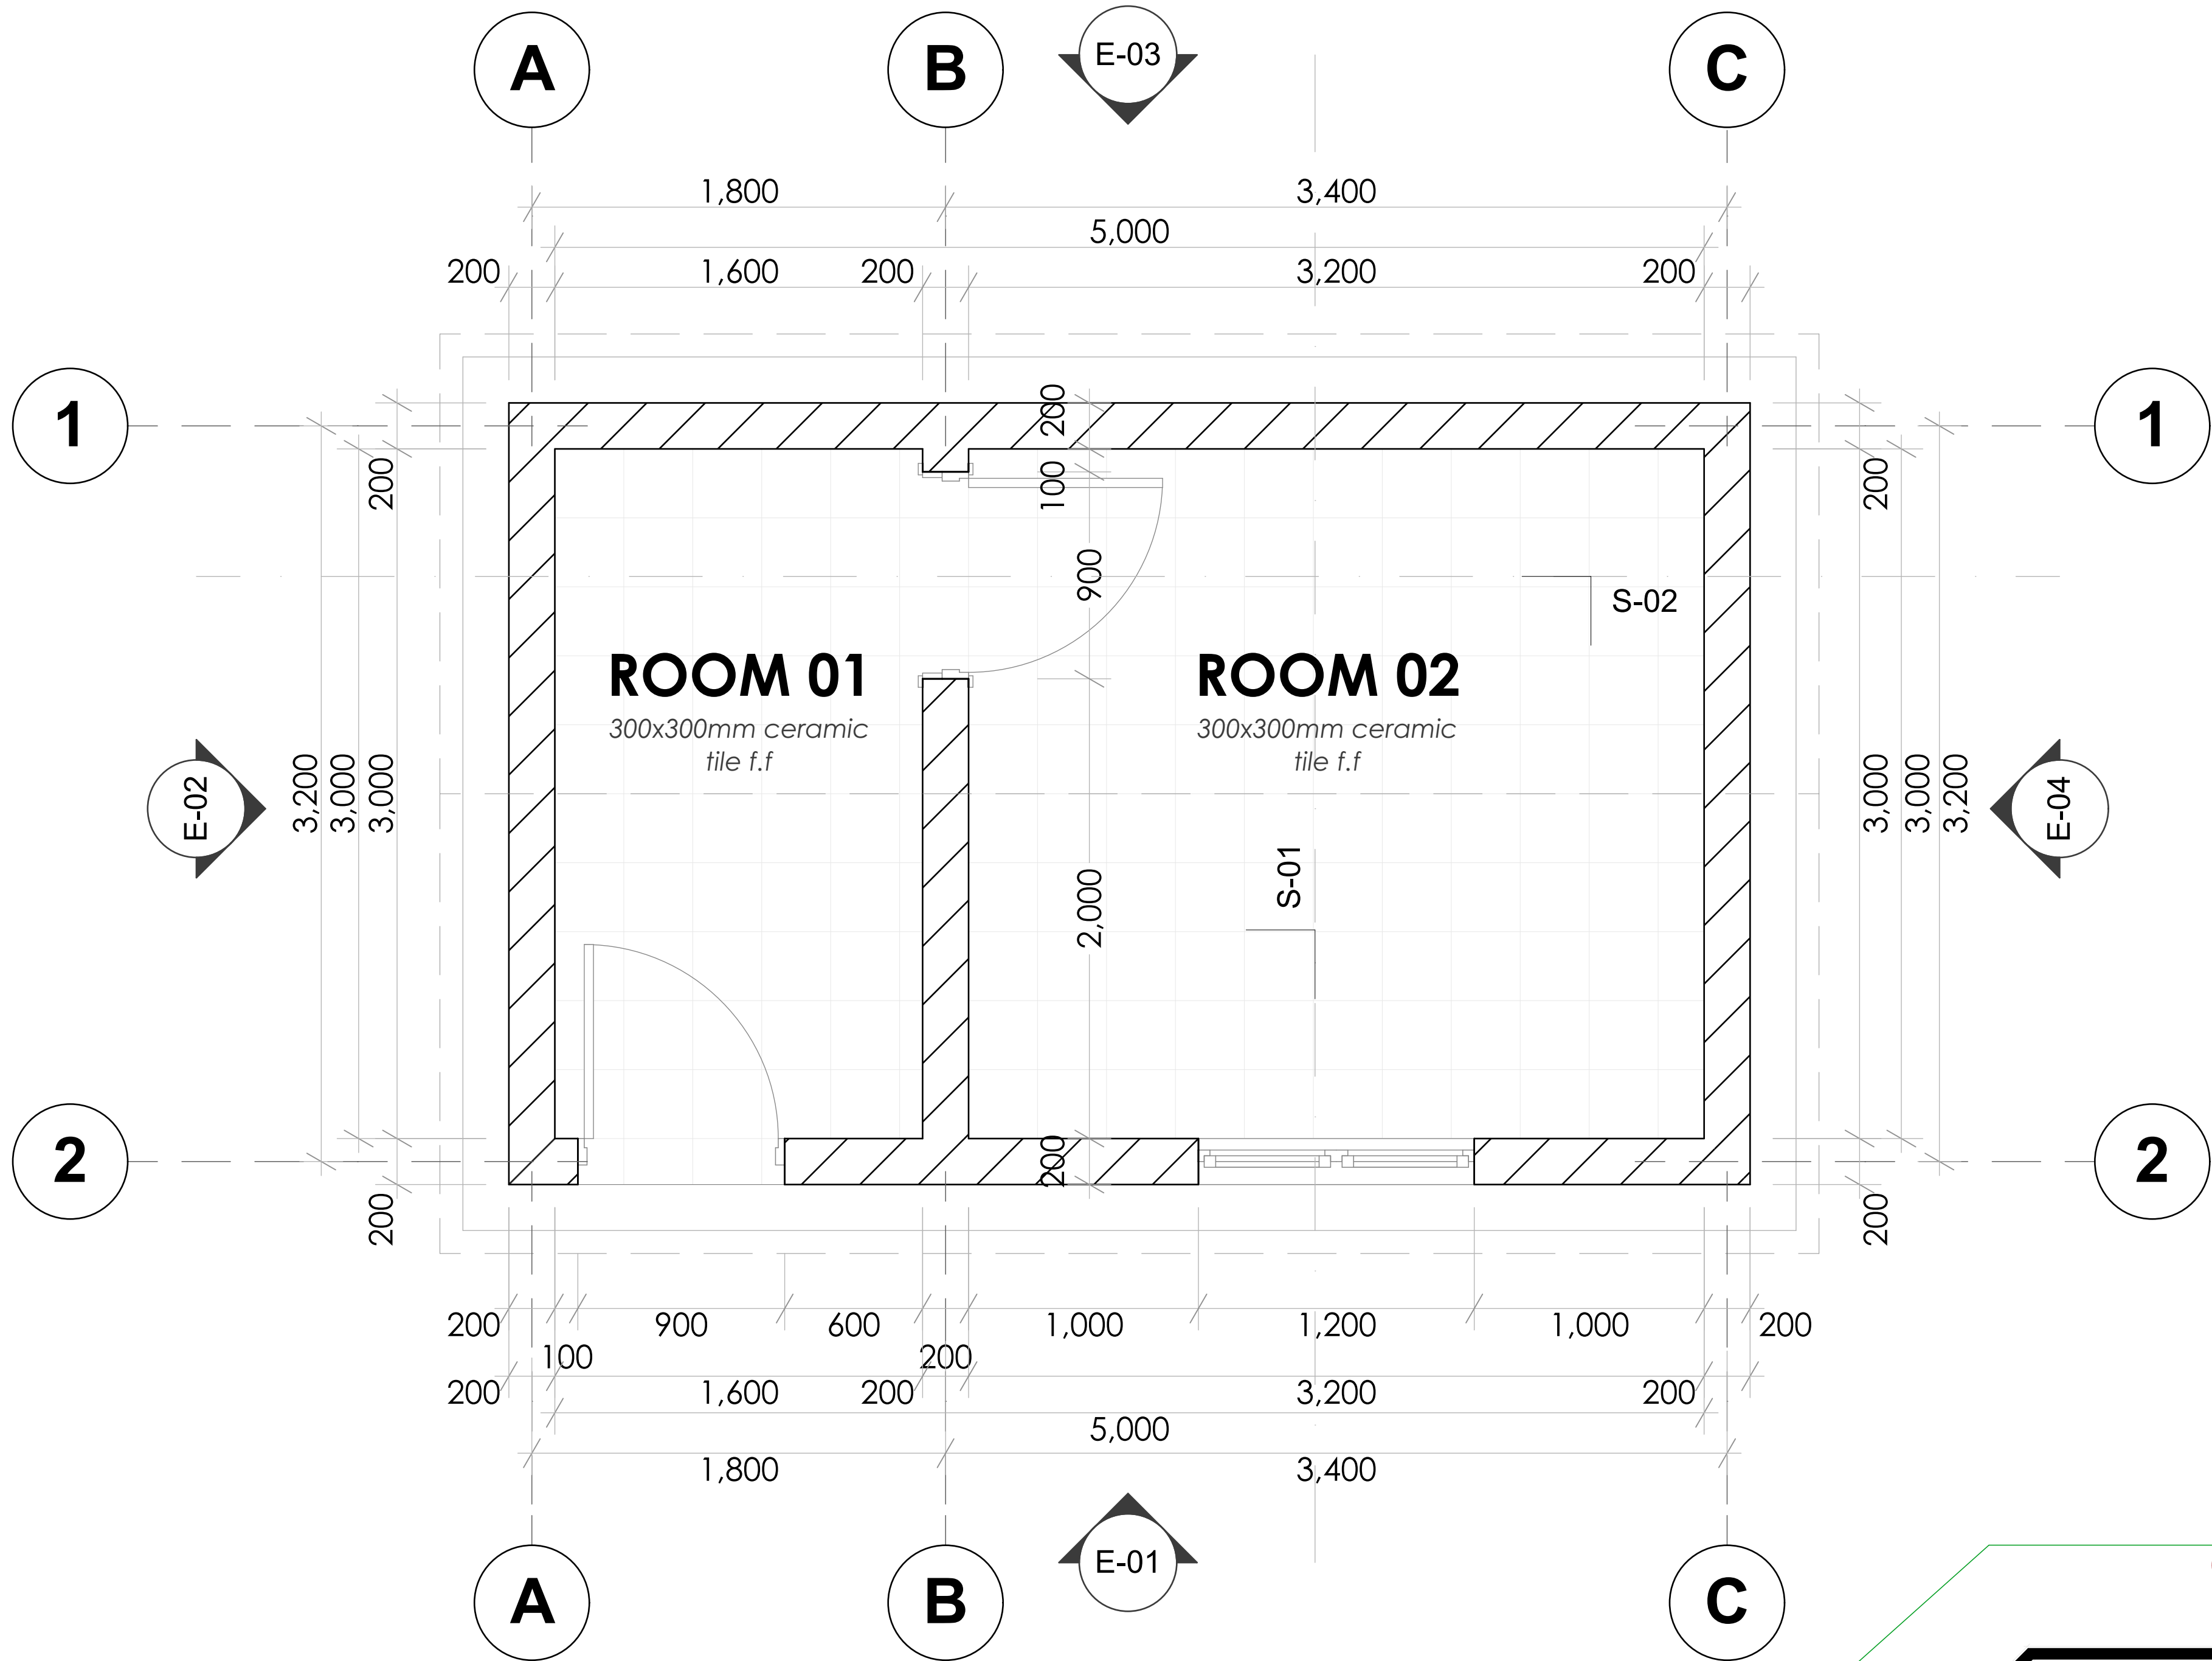

GENERAL NOTES:
- ALL DIMENSIONS ARE IN MILLIMETERS UNLES NOTED OTHERWISE

DRC DANISH
REFUGEE
COUNCIL

PROJECT: MUD BLOCK HOUSES			
PLAN:	ARCHITECTURAL DRAWING	PLACE: BERED	KEY: P#-04
CONSULTANT:		REGION: TOGHEHER	
DRAWN BY:	Osman Abdurahman	COUNTRY: SOMALAND	
DATE:	MAY - 2024	SCALE:	

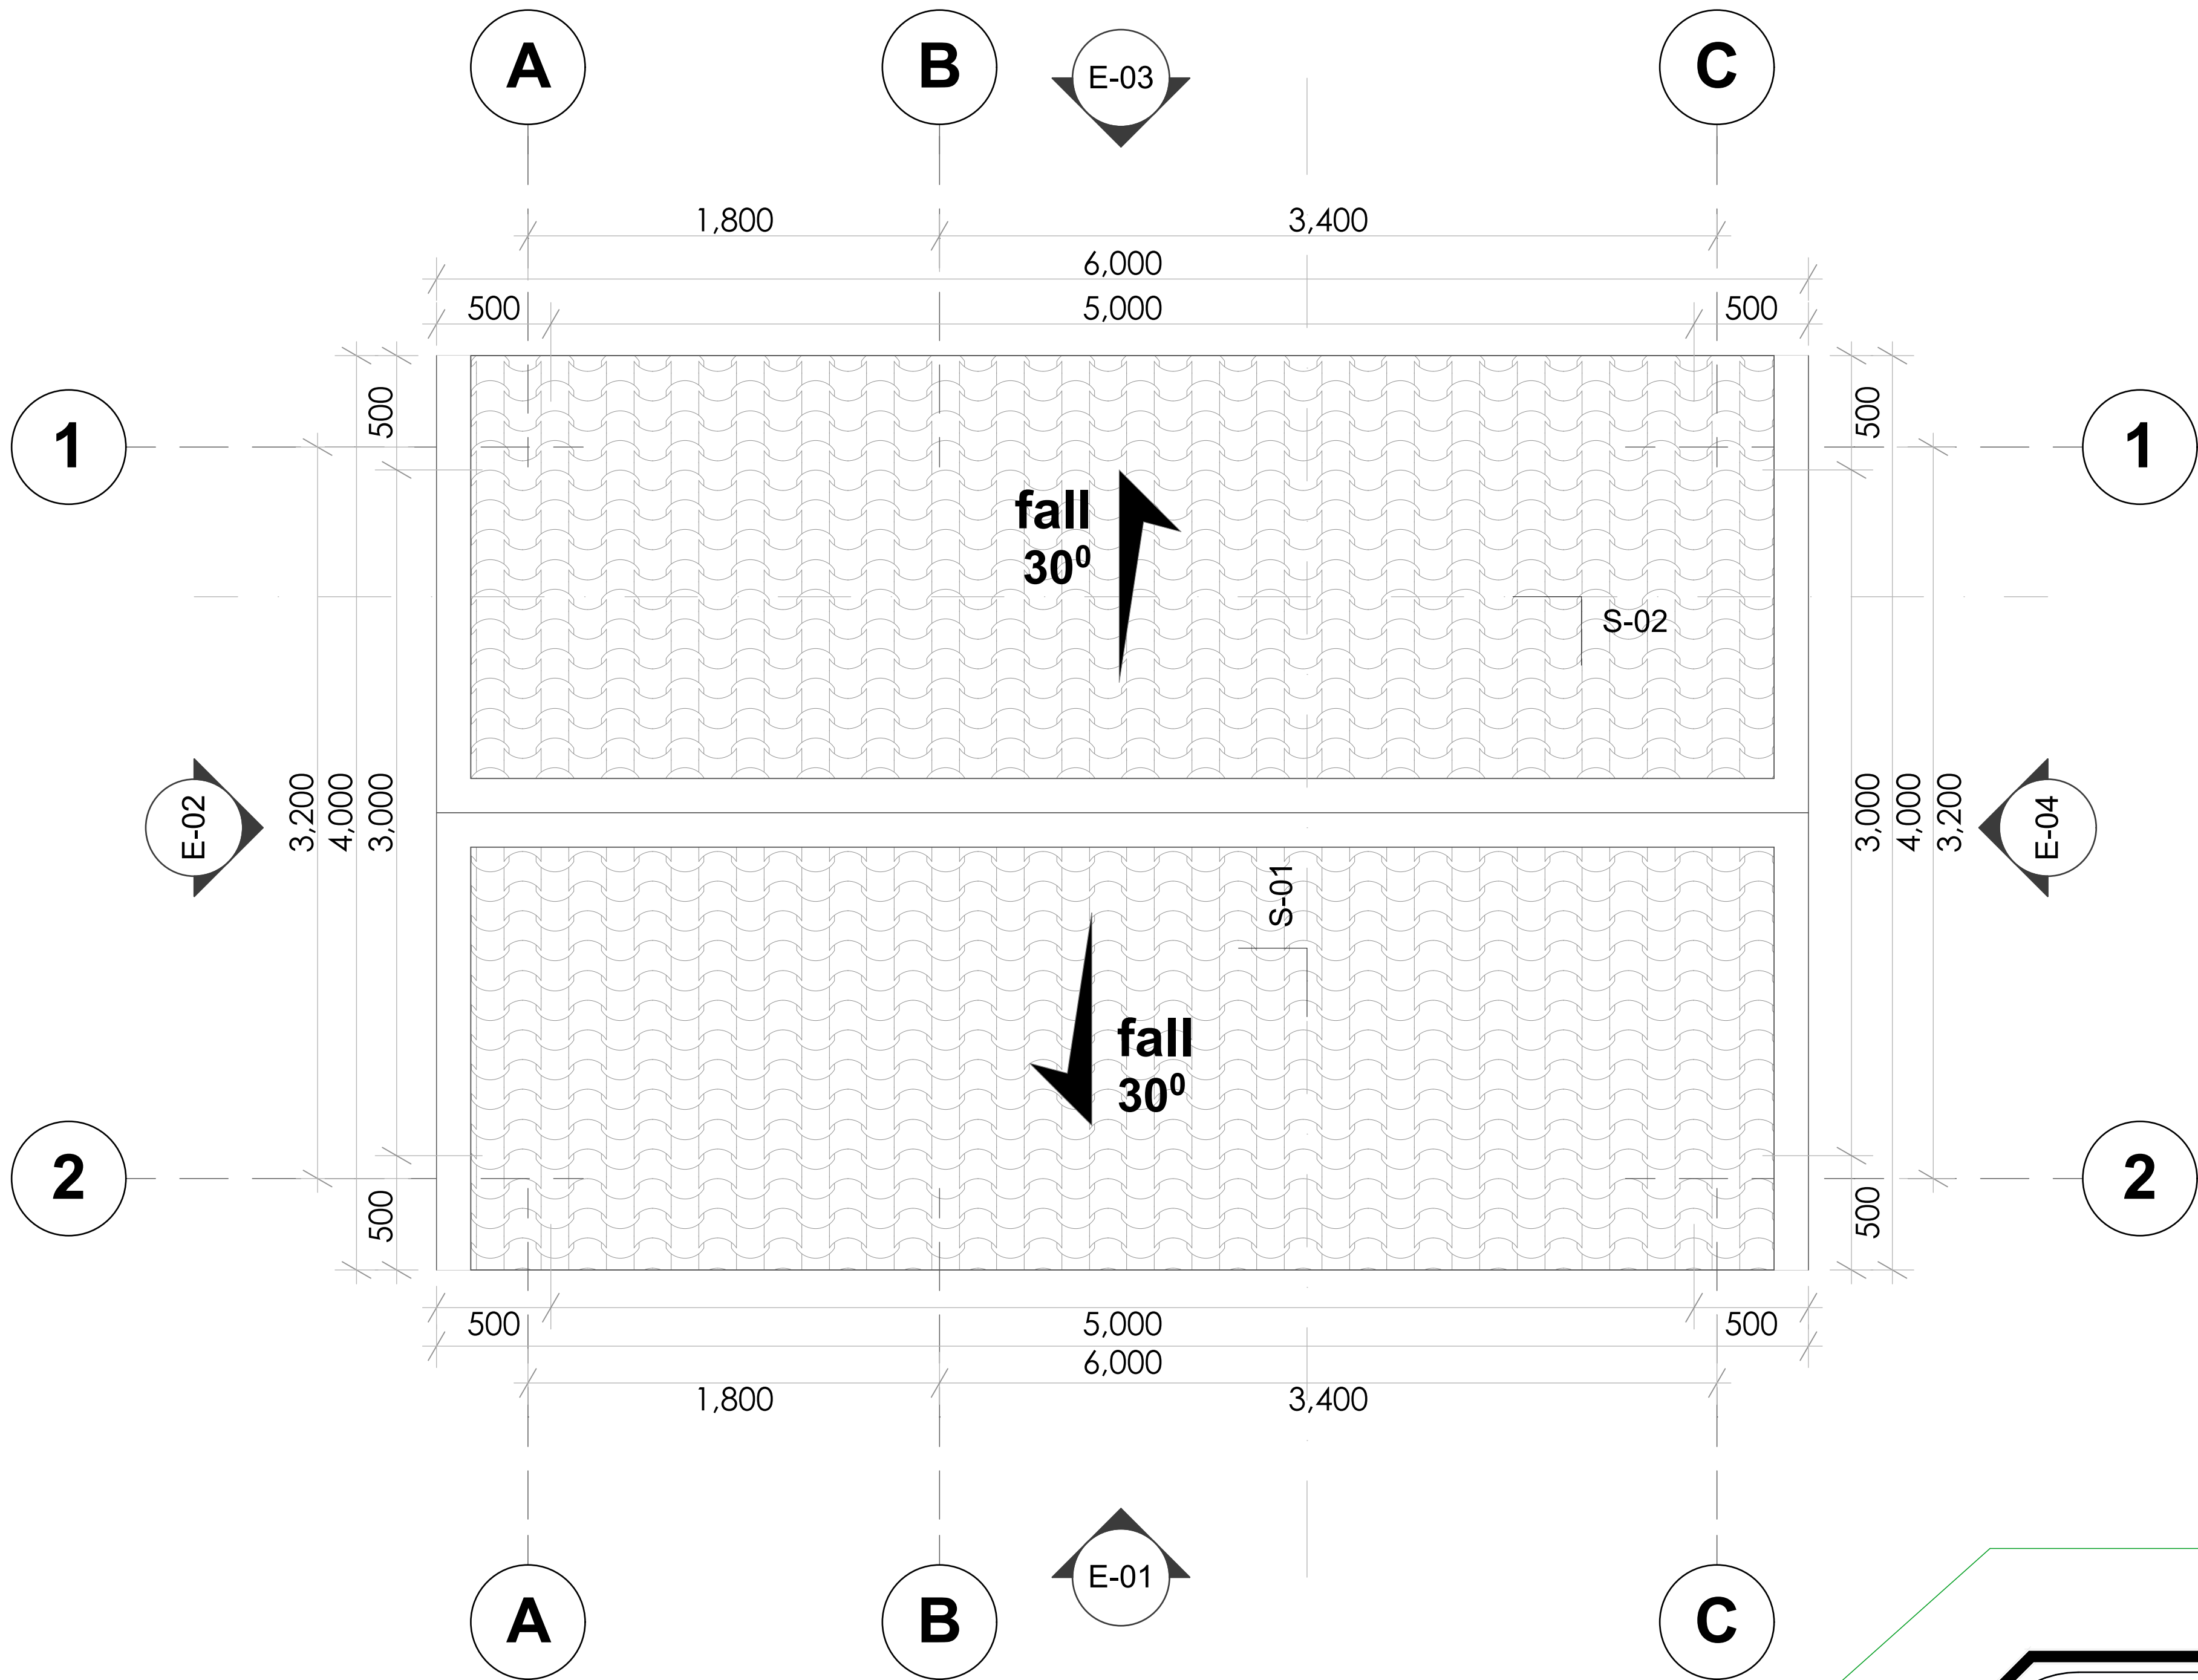

GENERAL NOTES:
- ALL DIMENSIONS ARE IN MILLIMETERS UNLESS NOTED OTHERWISE


DRC DANISH
REFUGEE
COUNCIL

PROJECT: MUD BLOCK HOUSES			
PLAN:	ARCHITECTURAL DRAWING	DATE: 2024	KEY: P#-05
CONSULTANT:	Osman Abdurahman	REGION: TOGETHER	COUNTRY: SOMALILAND
DRAWN BY:	Osman Abdurahman	SCALE:	DATE: MAY - 2024

A

B

C

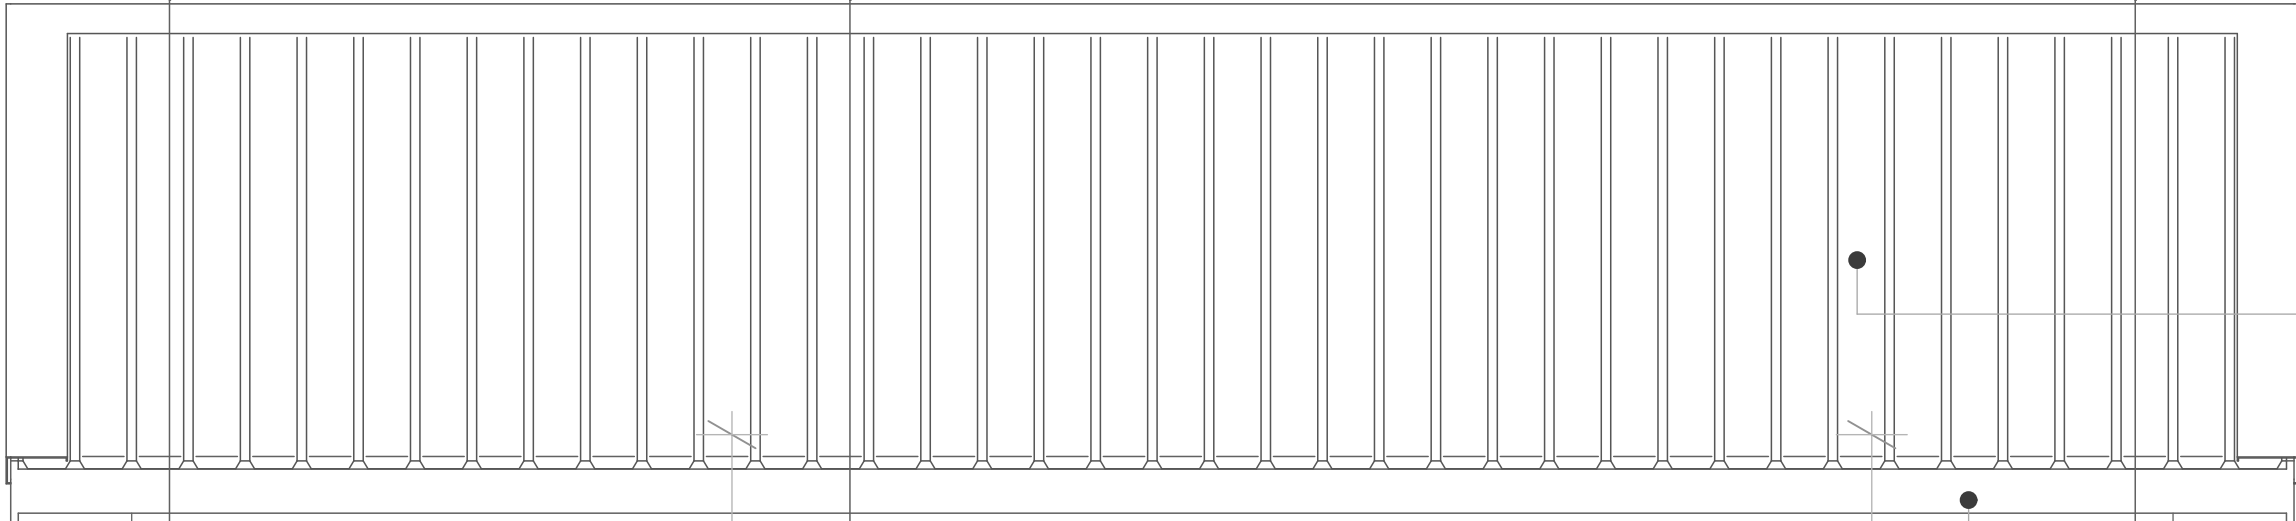

ROOFING
Slope: 30°
Covering: Gauge 28 box
profile sheet metal.
Structure: Timber trusses.

150

2,850

850

2,000

pv

pv

850

1,000

1,000

20X150mm painted
timber fascia board.

Double swing steel
window with 4mm
glazing.

900X2000mm Solid
steel door.

Plaster and paint on
masonry wall to
architects approval.

1,800

3,400

A

B

C


GENERAL NOTES:
- ALL DIMENSIONS ARE IN MILLIMETERS UNLESS NOTED OTHERWISE

DRC DANISH
REFUGEE
COUNCIL

PROJECT: MUD BLOCK HOUSES

PLAN:	ARCHITECTURAL DRAWING	DATE: 05/2024	KEY:
CONSULTANT:	Osman Abdurahman	REGION: TOGDIER	
DRAWN BY:	Osman Abdurahman	COUNTRY: SOMALILAND	
SCALE:		DATE: MAY - 2024	

P#-06

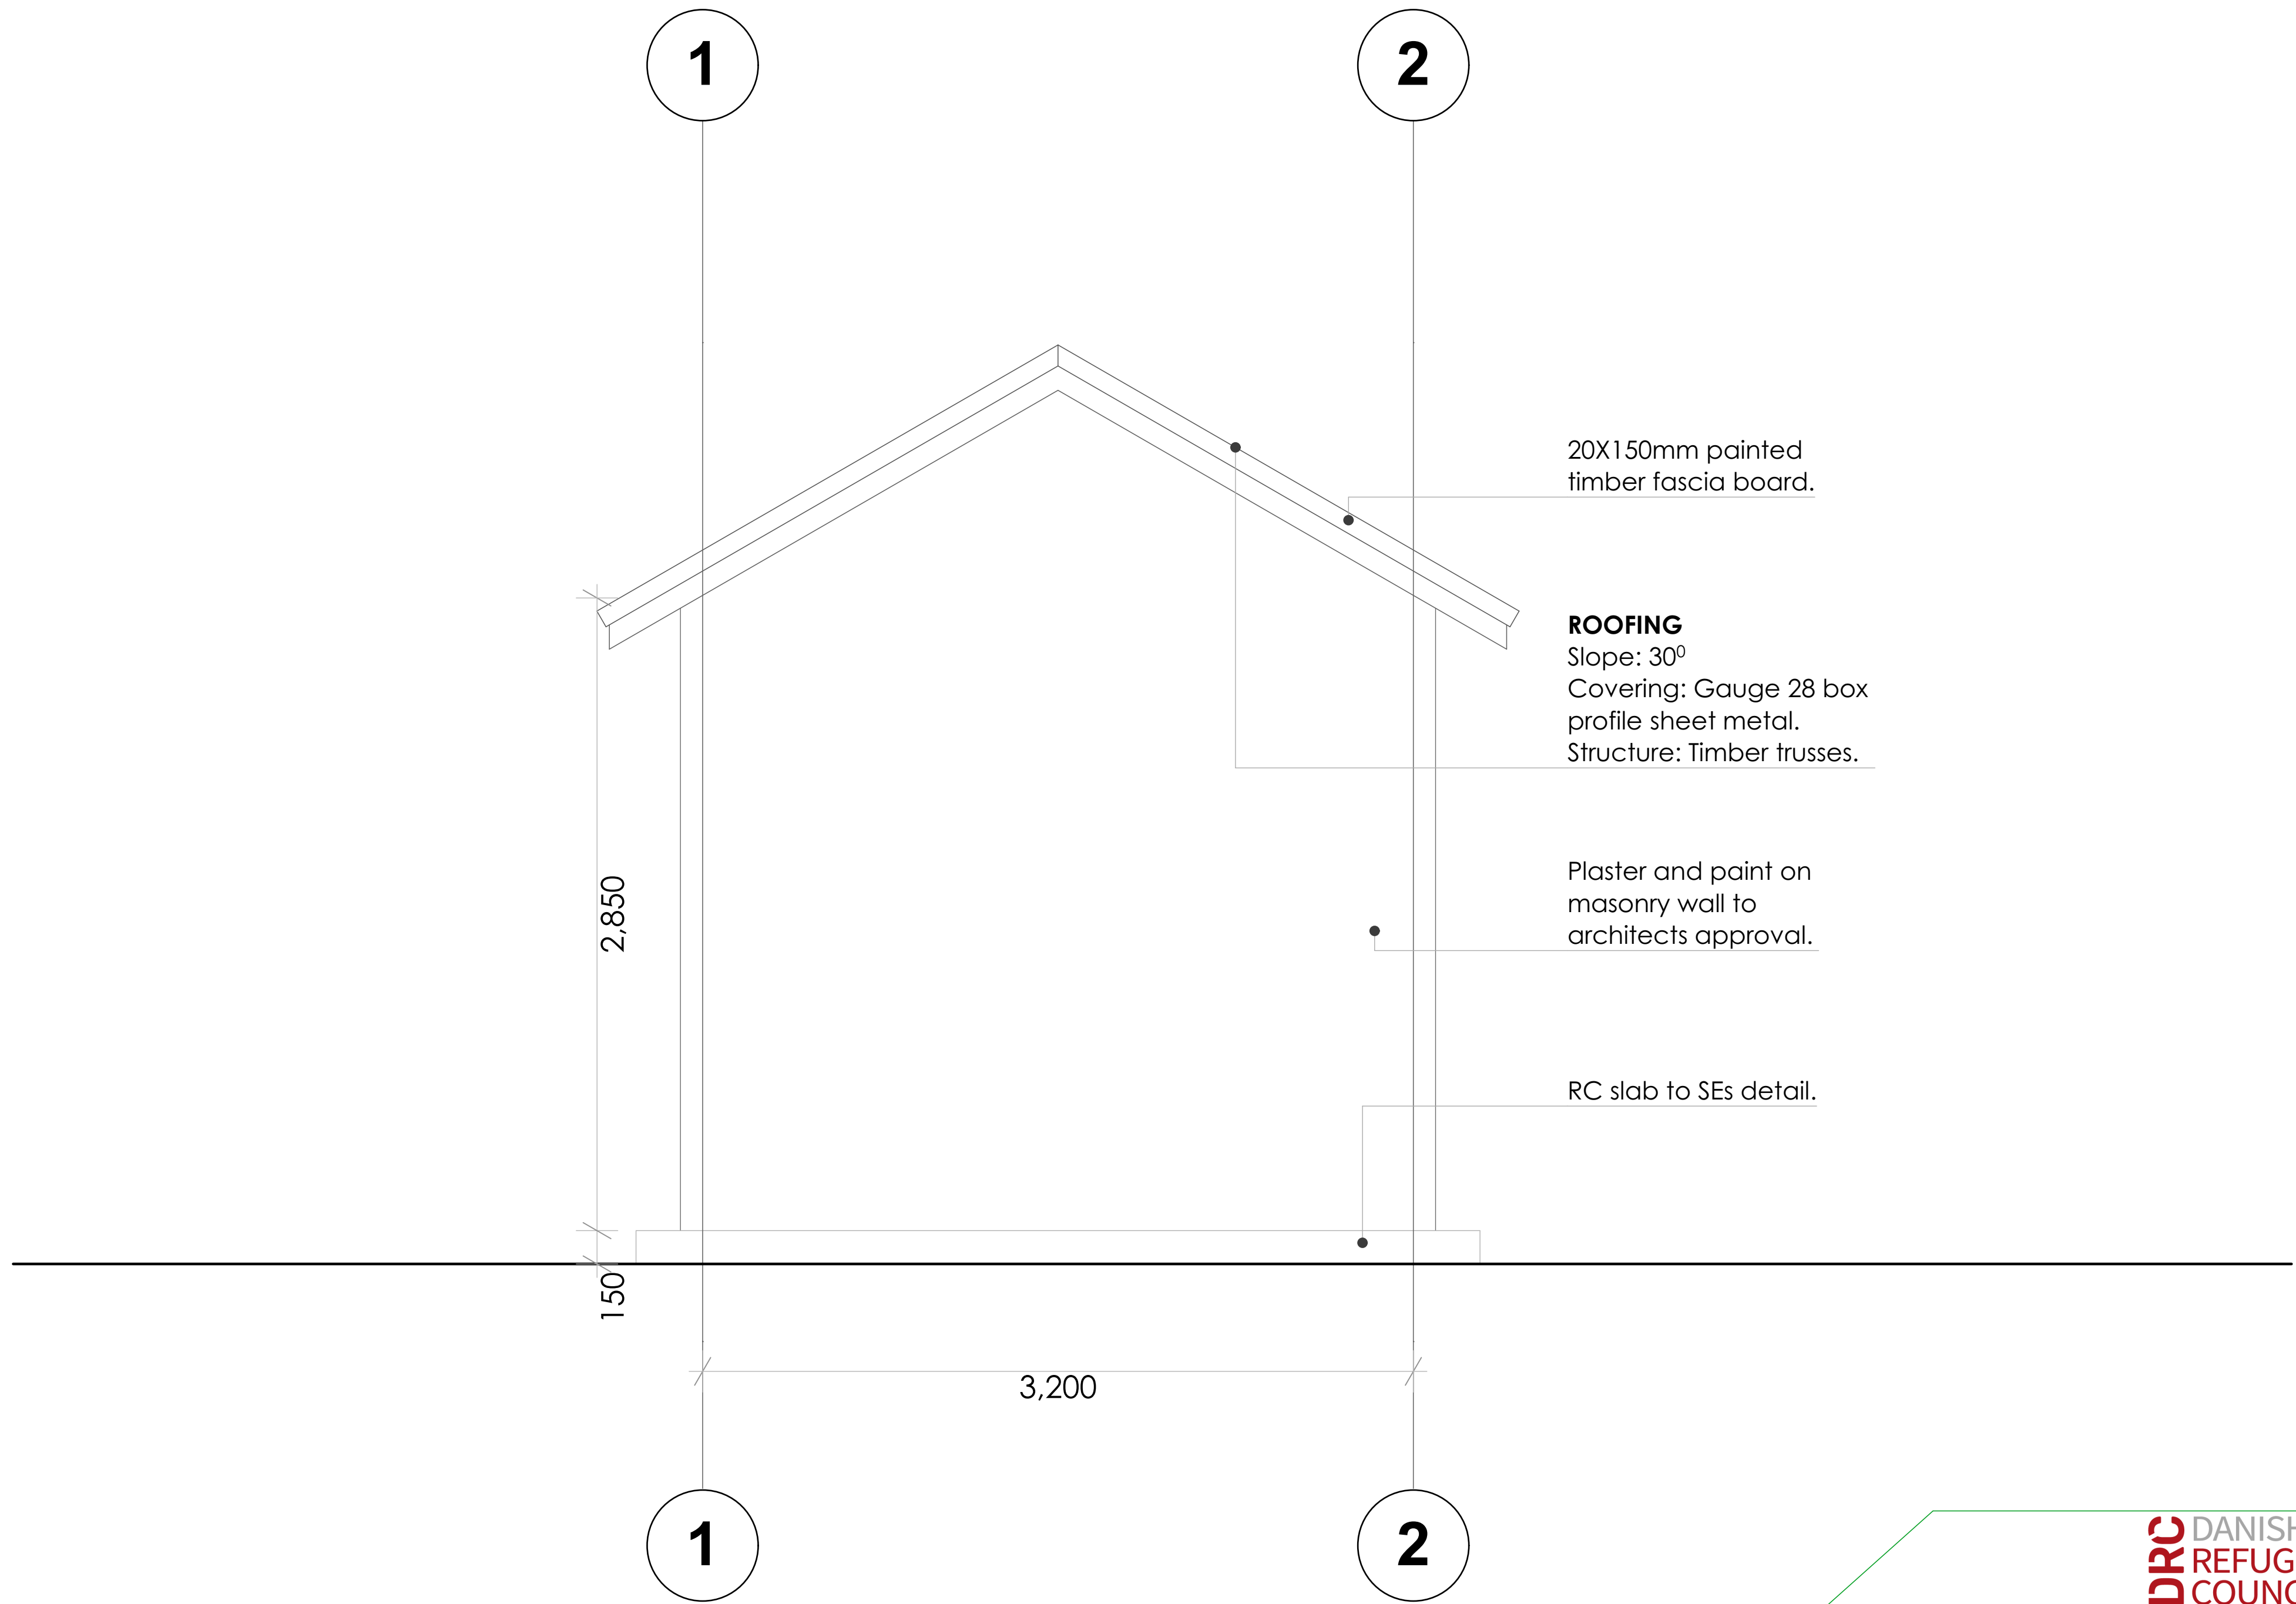

20X150mm painted
timber fascia board.

ROOFING
Slope: 30°
Covering: Gauge 28 box
profile sheet metal.
Structure: Timber trusses.

Plaster and paint on
masonry wall to
architects approval.

RC slab to SEs detail.

C

B

A

ROOFING
Slope: 30°
Covering: Gauge 28 box
profile sheet metal.
Structure: Timber trusses.

20X150mm painted
timber fascia board.

Plaster and paint on
masonry wall to
architects approval.

RC slab to SEs detail.

2,850

3,400

1,800

C


B

A

DRC DANISH
REFUGEE
COUNCIL

GENERAL NOTES:
- ALL DIMENSIONS ARE IN MILLIMETERS UNLESS NOTED OTHERWISE


PROJECT: MUD BLOCK HOUSES			
PLAN:	ARCHITECTURAL DRAWING	PLACE: BERBO	KEY
CONSULTANT:		REGION: TOGHREHER	P#-08
DRAWN BY: Osman Abdurahman		COUNTRY: SOMALILAND	
		SCALE:	
		DATE: MAY - 2024	

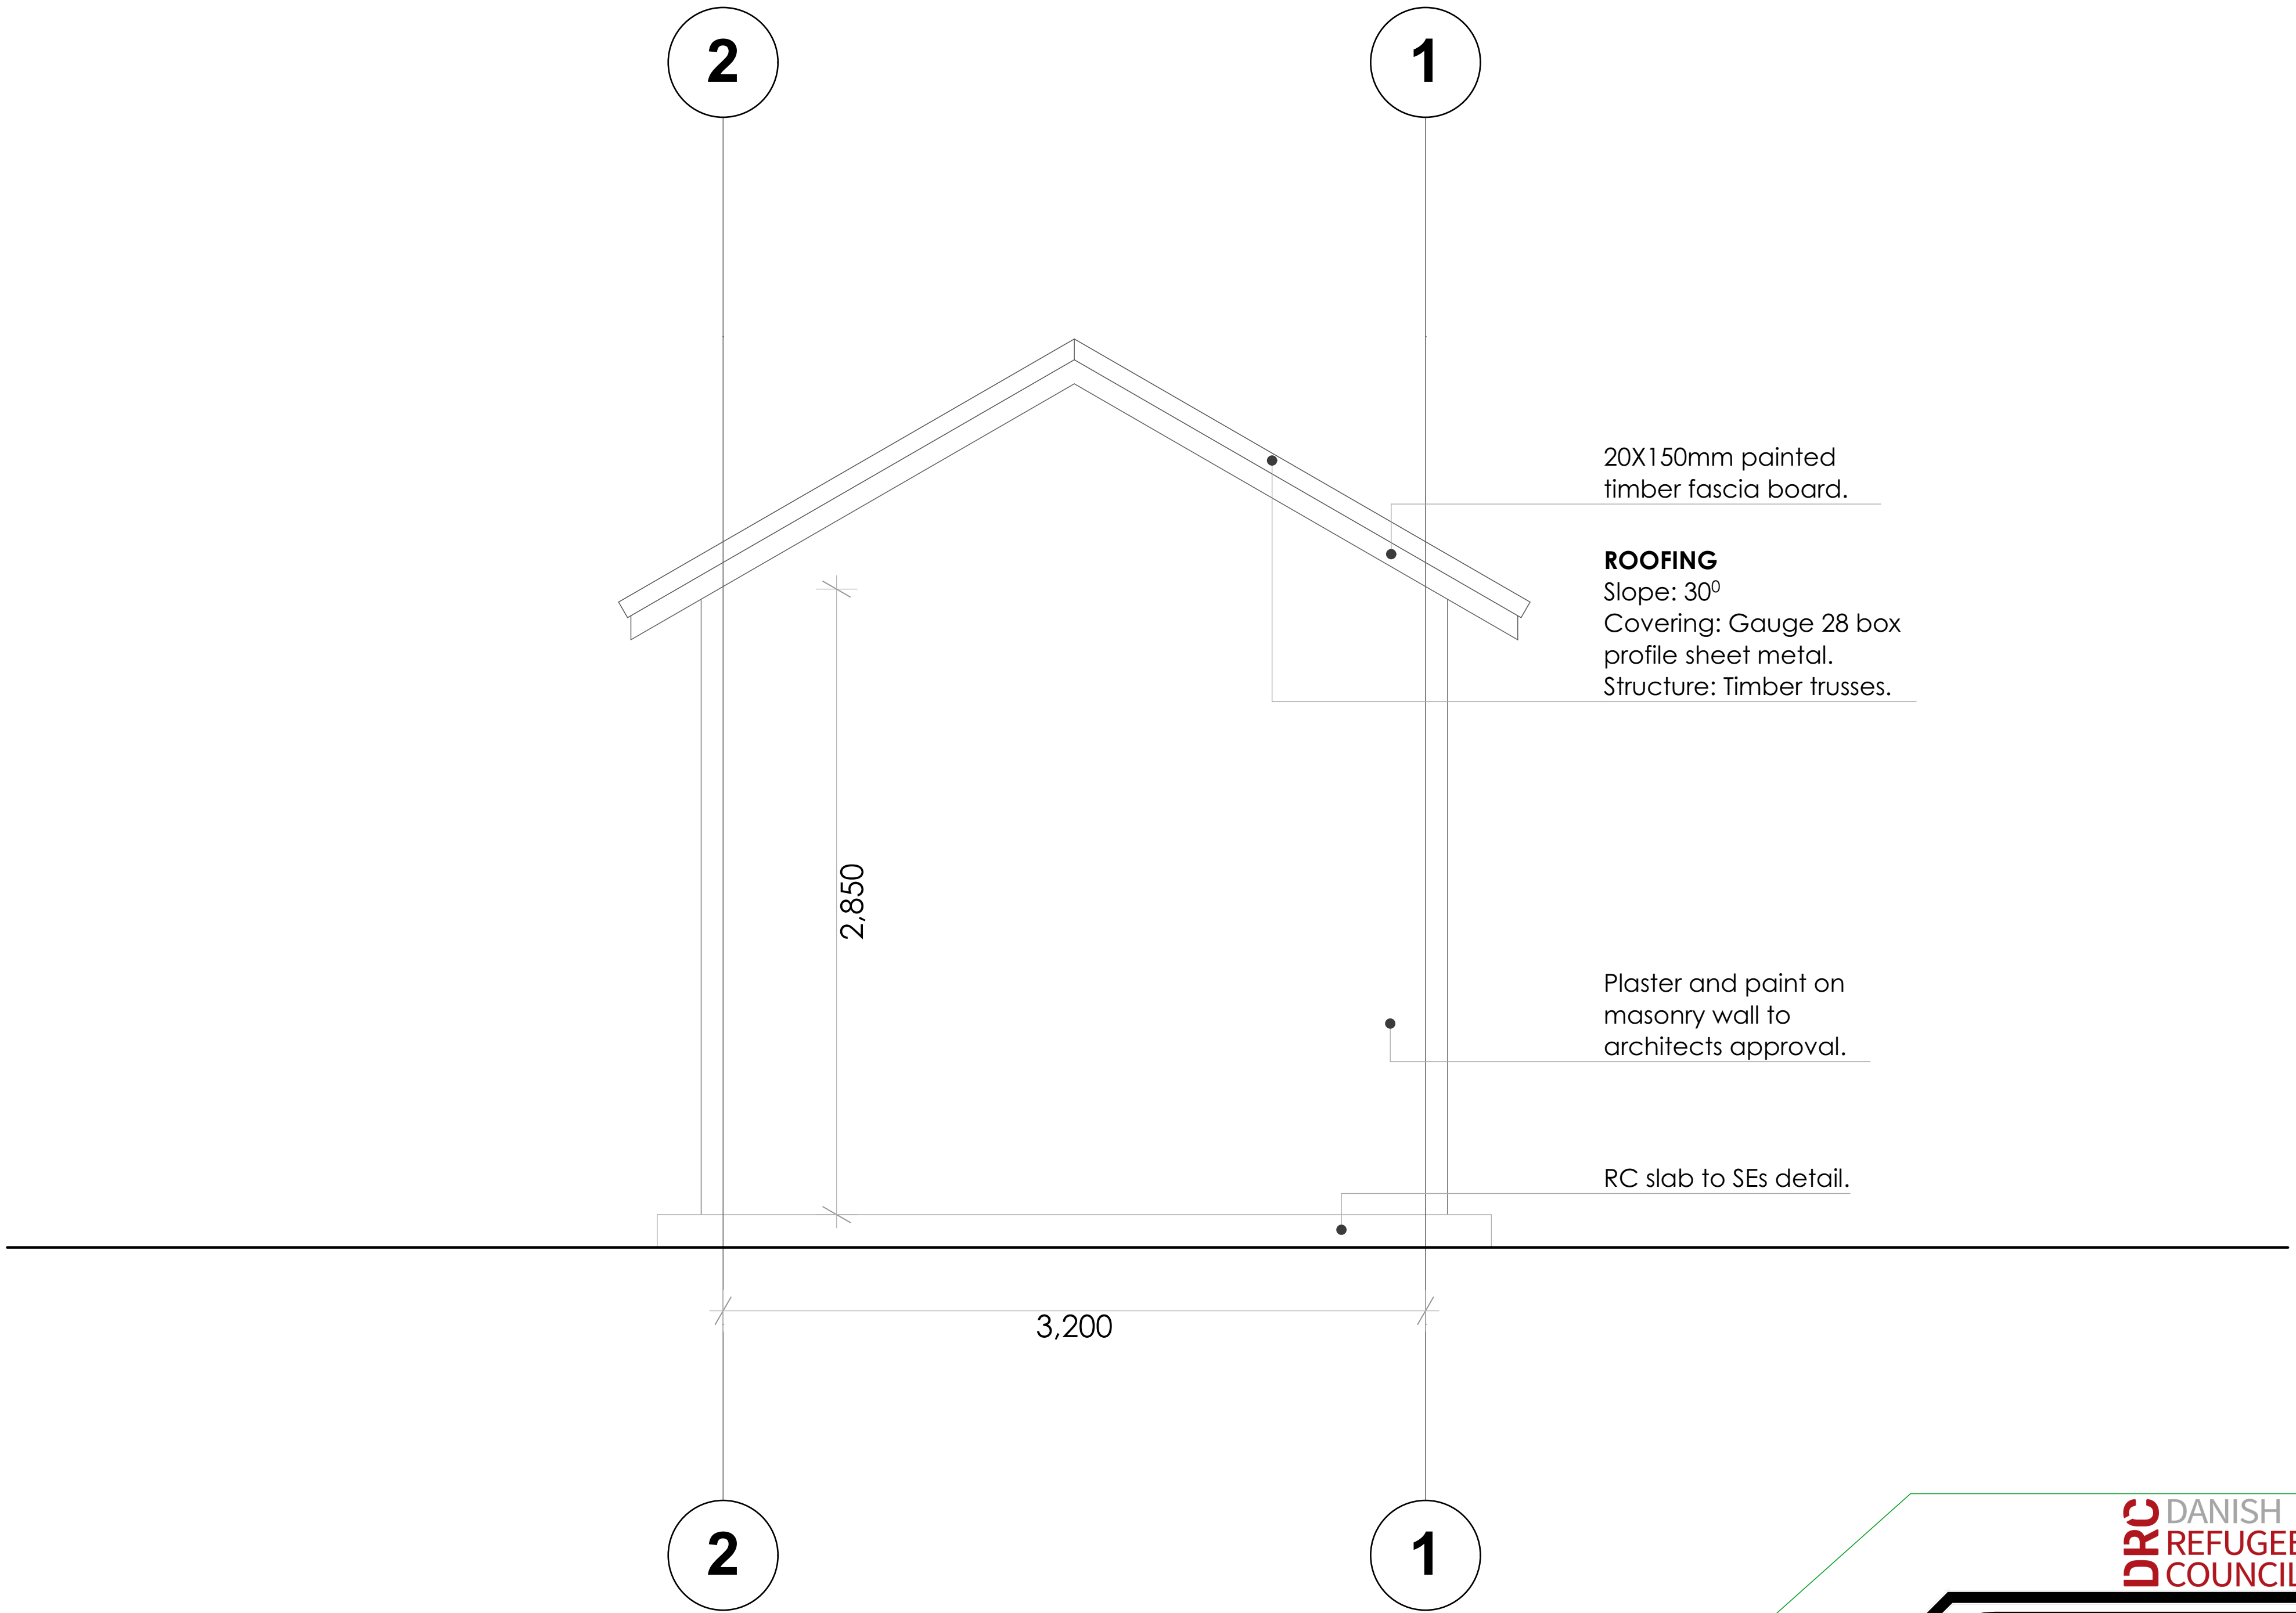


GENERAL NOTES:
- ALL DIMENSIONS ARE IN MILLIMETERS UNLES NOTED OTHERWISE

DRC DANISH
REFUGEE
COUNCIL

PROJECT : MUD BLOCK HOUSES			
PLAN:	ARCHITECTURAL DRAWING	PLACE: BERSO	KEY
CONSULTANT:		REGION: TOGDIHER	P#-09
DRAWN BY:	Osman Abdurahman	COUNTRY: SOMALILAND	
		SCALE:	
		DATE:	MAY - 2024

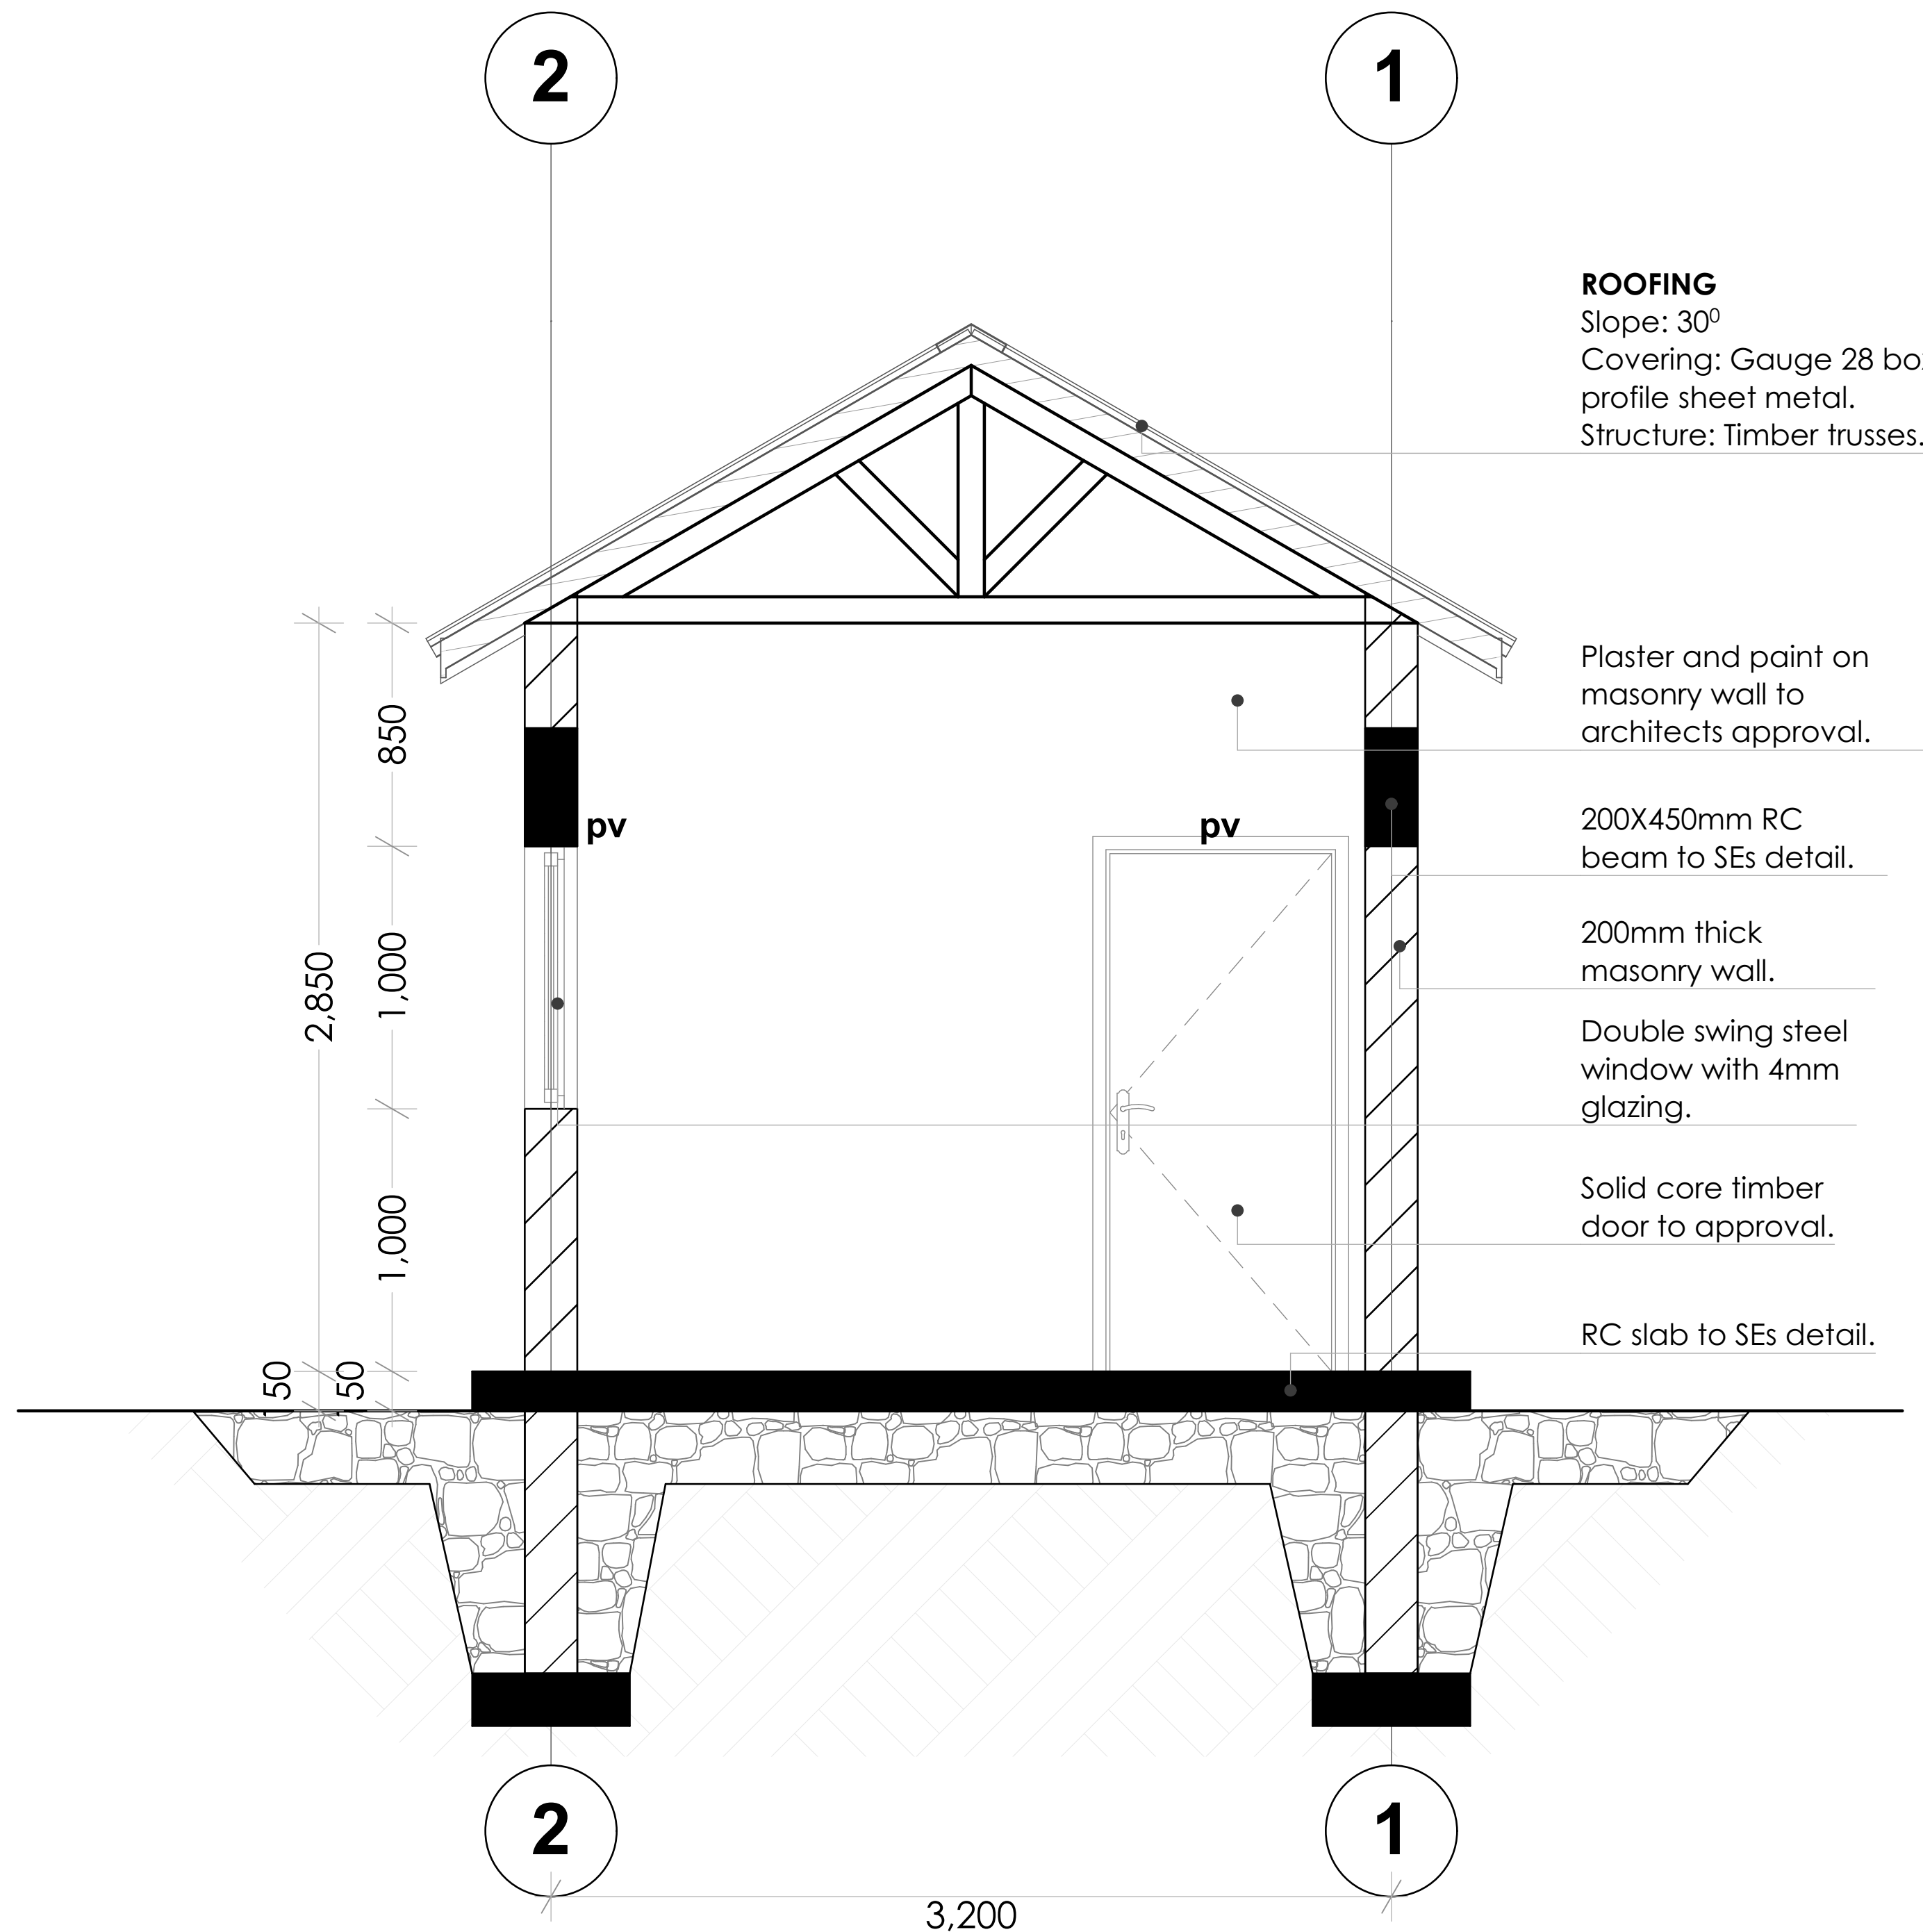

GENERAL NOTES:
- ALL DIMENSIONS ARE IN MILLIMETERS UNLES NOTED OTHERWISE

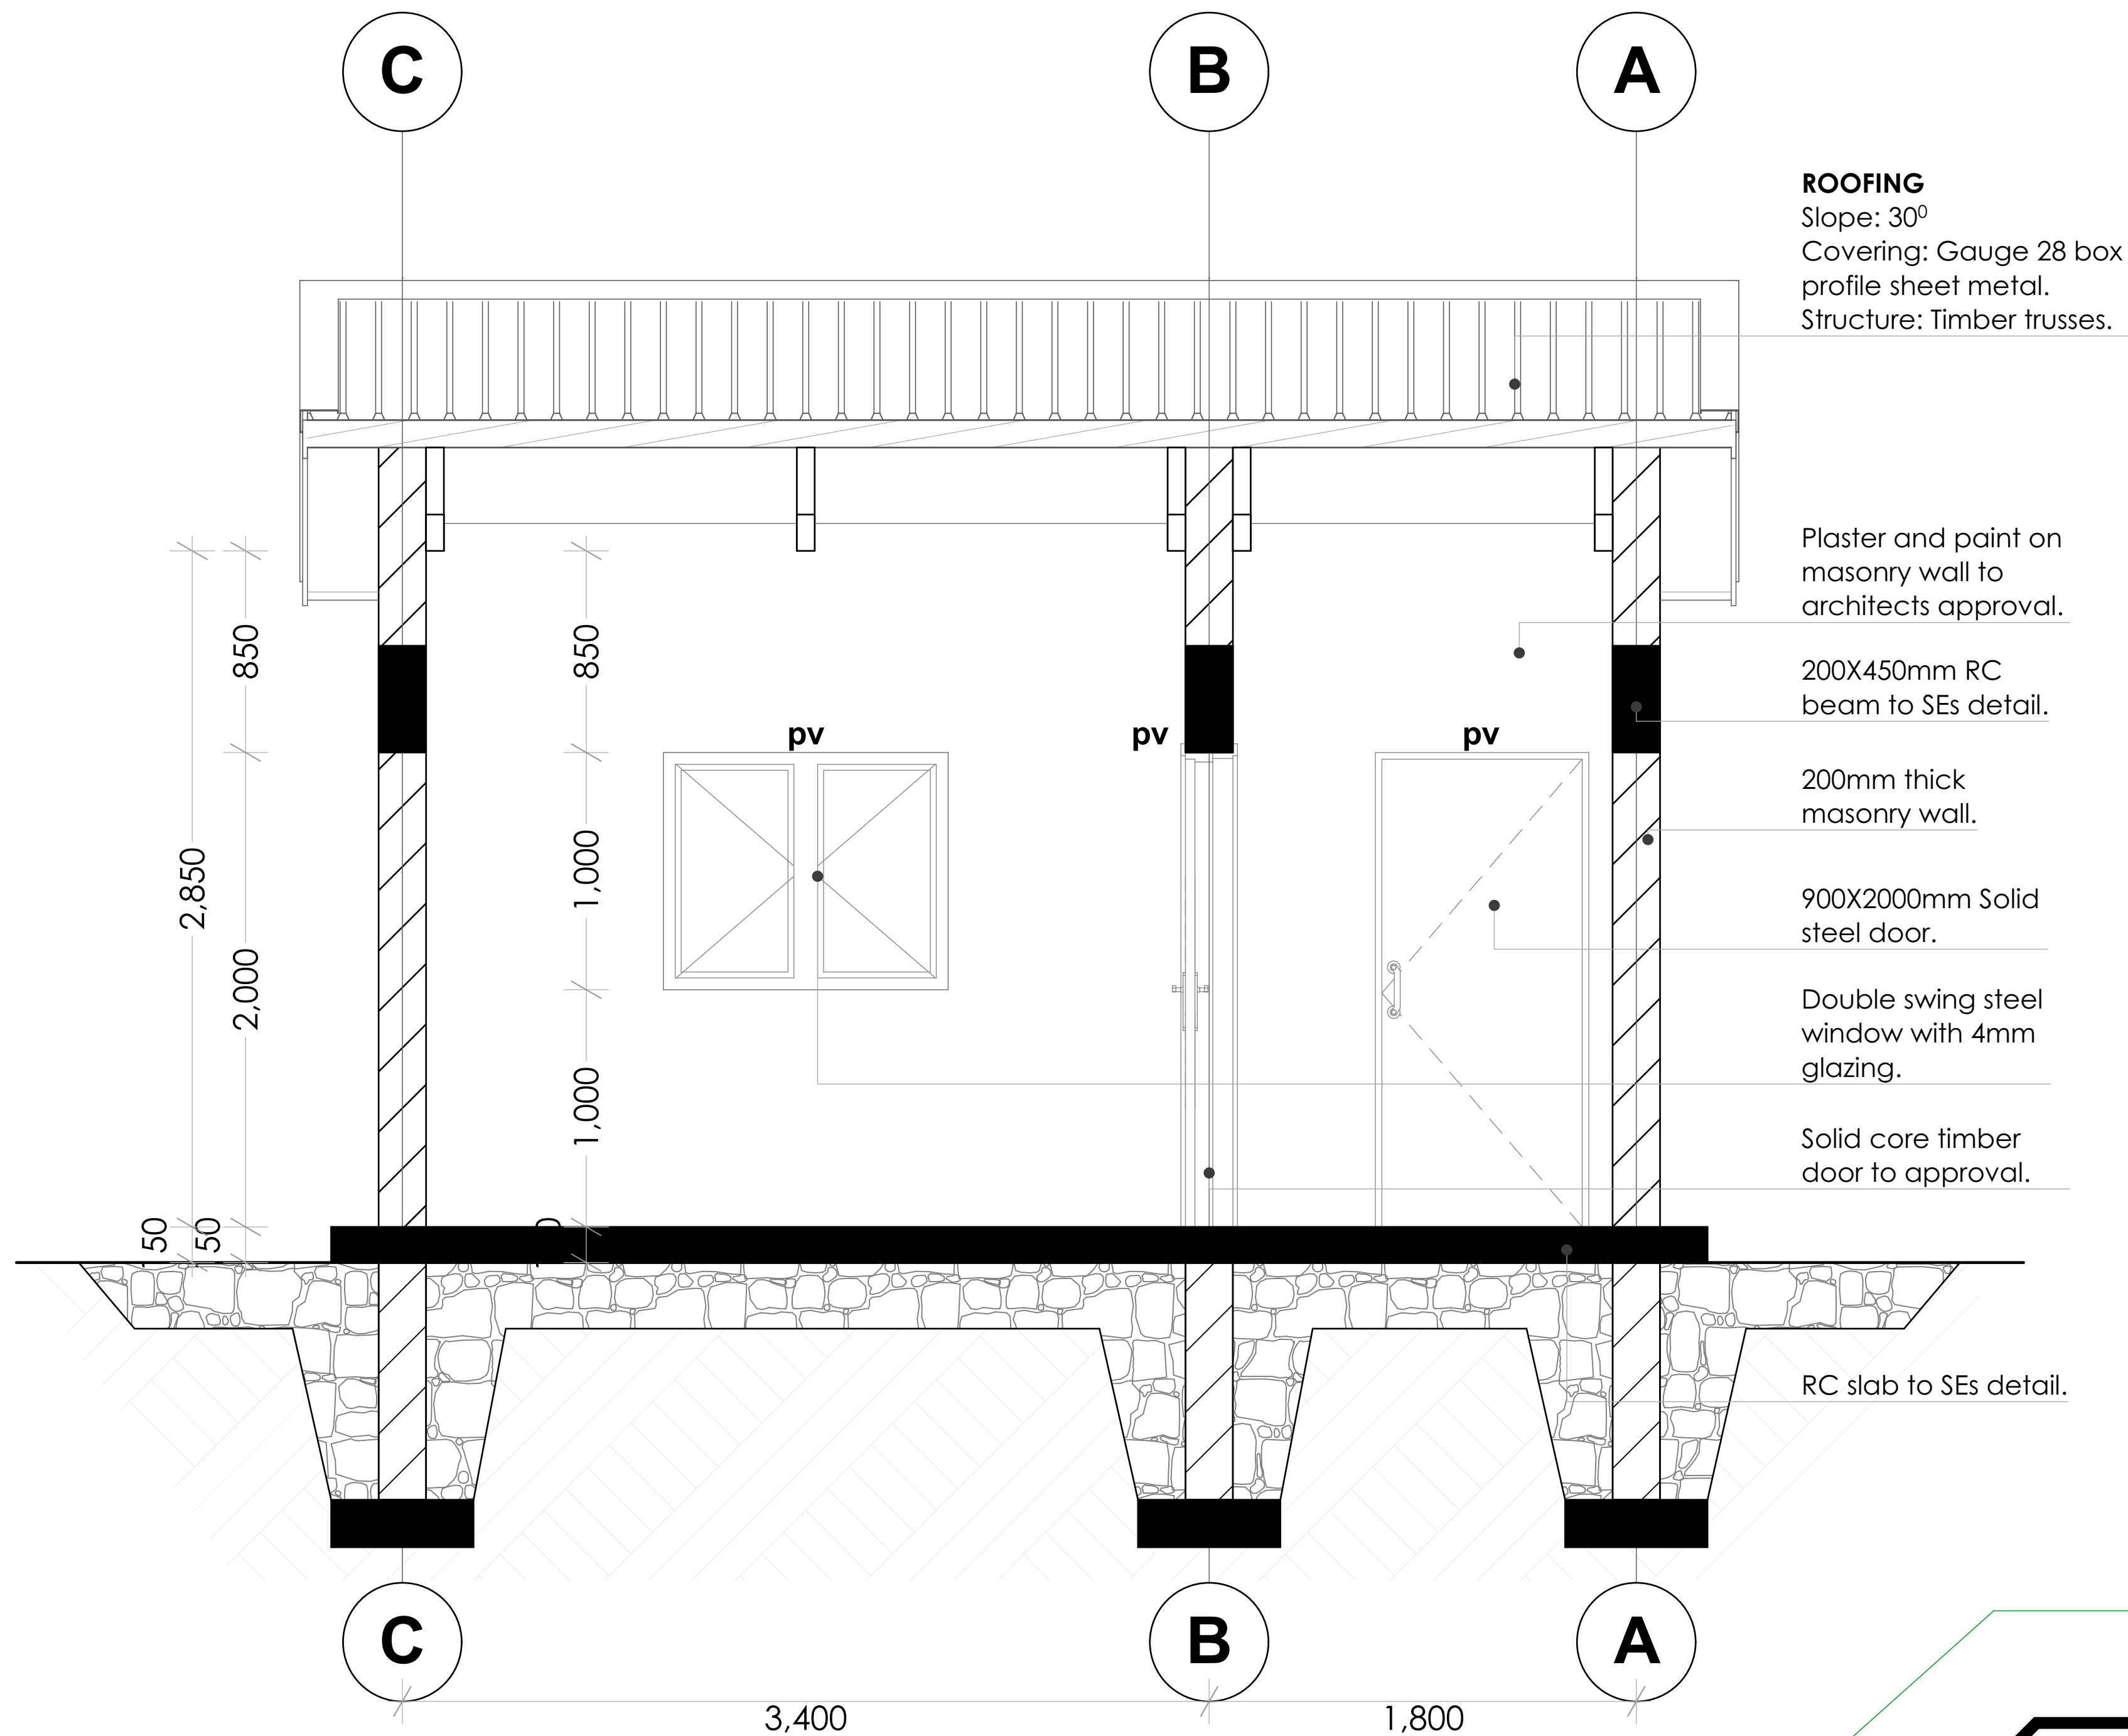

GENERAL NOTES:
- ALL DIMENSIONS ARE IN MILLIMETERS UNLES NOTED OTHERWISE

DRC DANISH
REFUGEE
COUNCIL

PROJECT: MUD BLOCK HOUSES			
PLAN:	STRUCTURAL DRAWING	PLACE: BERBO	KEY: P#-11
CONSULTANT:		REGION: TOGDIHER	
DRAWN BY: Osman Abdurahman		COUNTRY: SOMALILAND	
		SCALE:	
		DATE: MAY - 2024	