


# BIB pipeline extension

1.2km pipeline extension

## Legend

- Deris Uroon Shop
- Feature 1
- Feature 2
- Feature 3
- Line Measure
- MASAAJIDKA BAAL YAALE
- WATER

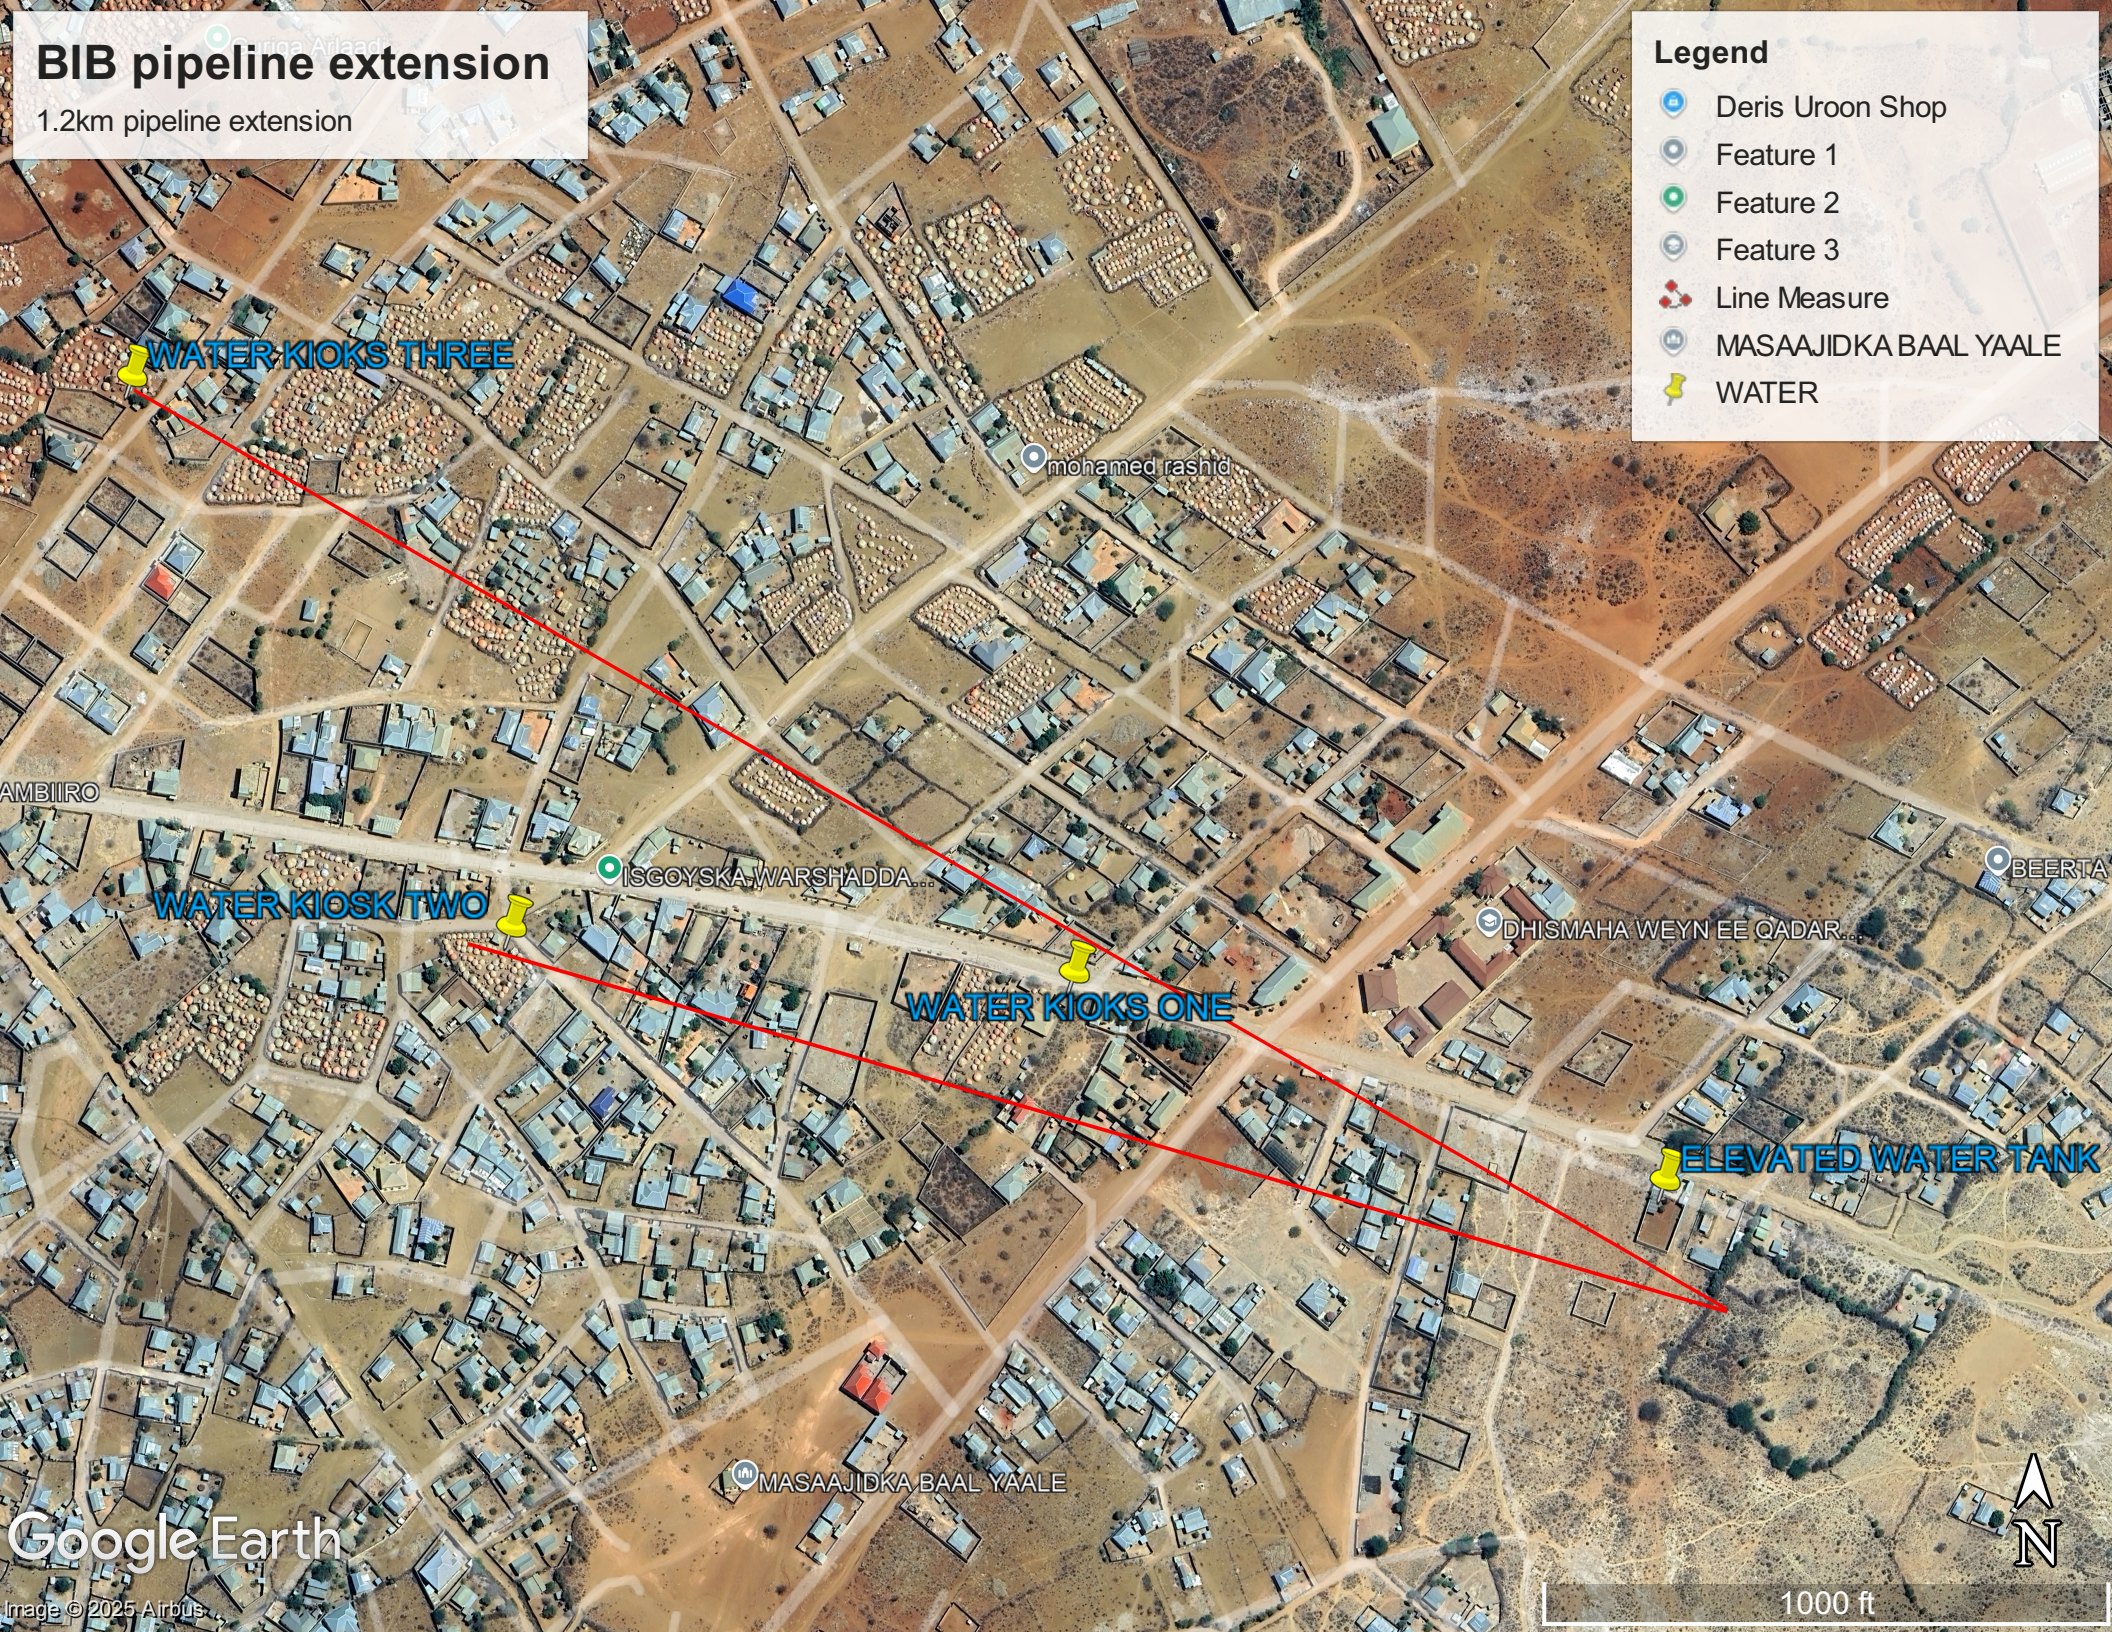





Consultant
Address
Address
Address
Phone

Consultant
Address
Address
Address
Phone




Consultant
Address
Address
Address
Phone

Consultant
Address
Address
Address
Phone

Consultant  
Address  
Address  
Address  
Phone[illegible][illegible]

Unnamed

Project Number	Project Number
Date	Issue Date
Drawn By	Author
Checked By	Checker
103	
Scale	

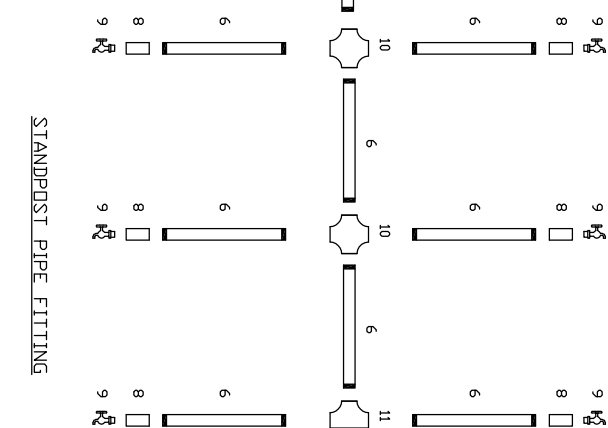 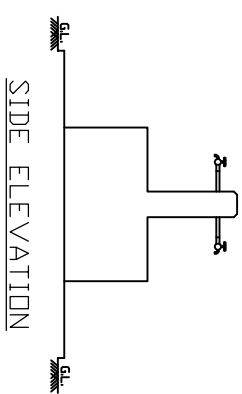

1. EBR TAPERLESS  
- EBR MAIN SUPPLY PIPE - 40mm & ABOVE USE PERRULO SADDLE CLAMP  
- EBR MAIN SUPPLY PIPE - LESS THAN 40mm USE RIDG TECH.
2. EBR FITTING  
- PIPE FITTING ARE NOT TO SCALE  
- LAYOUT OF PIPE FITTING MAY VARY ACCORDING TO SITE CONDITION.  
- ALL DIMENSIONS ARE IN MM UNLESS OTHERWISE STATED  
- ALL PLASTER OVER THE CONCRETE SURFACE

DANISH REFUGEE COUNCIL  
SOMALIA / SOMALI LAND

DRAWING TITLE


SCALE 1:40

APPROVED BY:

**CHECKED BY:**

DESIGNED BY:

DATE: JUNE, 2022

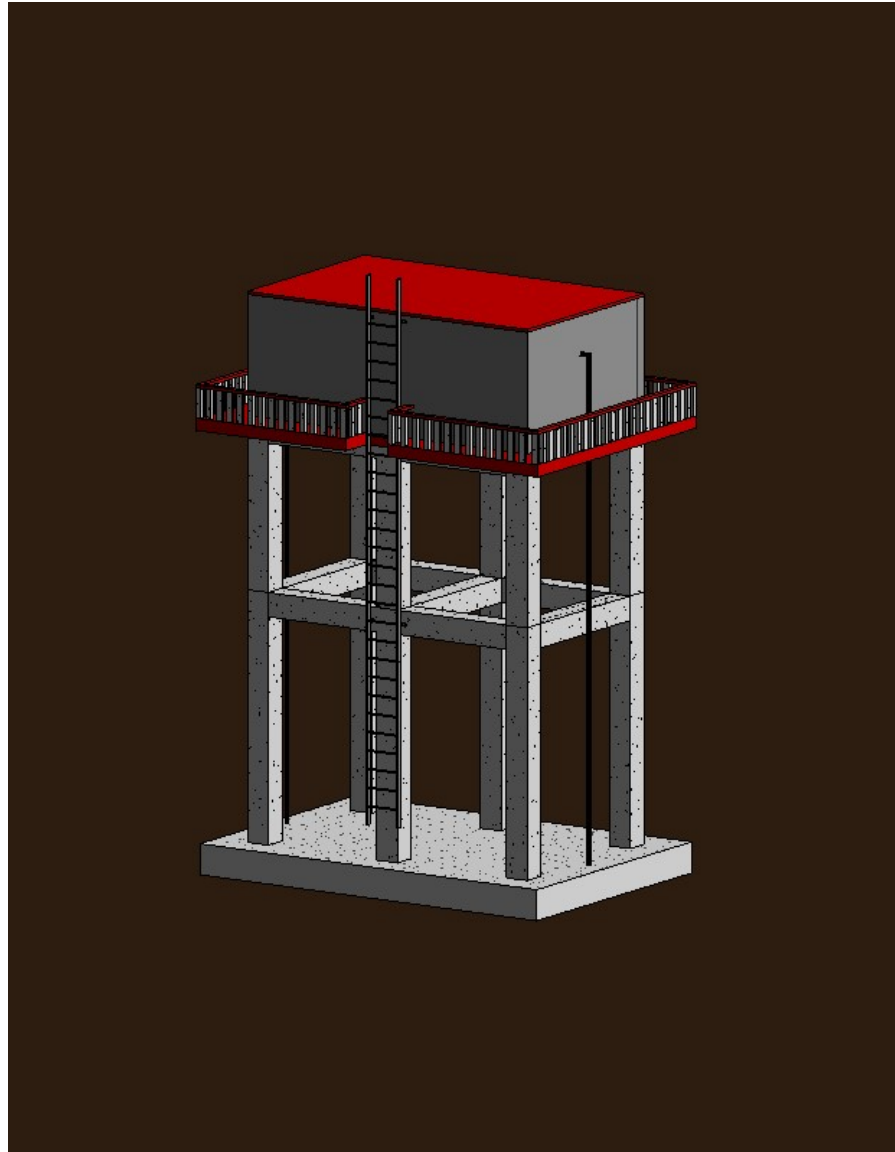

**USAID**  
FROM THE AMERICAN PEOPLE

**DANISH  
REFUGEE  
COUNCIL**

USAID-BHA


3D

Date: 15/01/2025

Drawn by: Abdiaziz Nuh

Country WASH Specialist



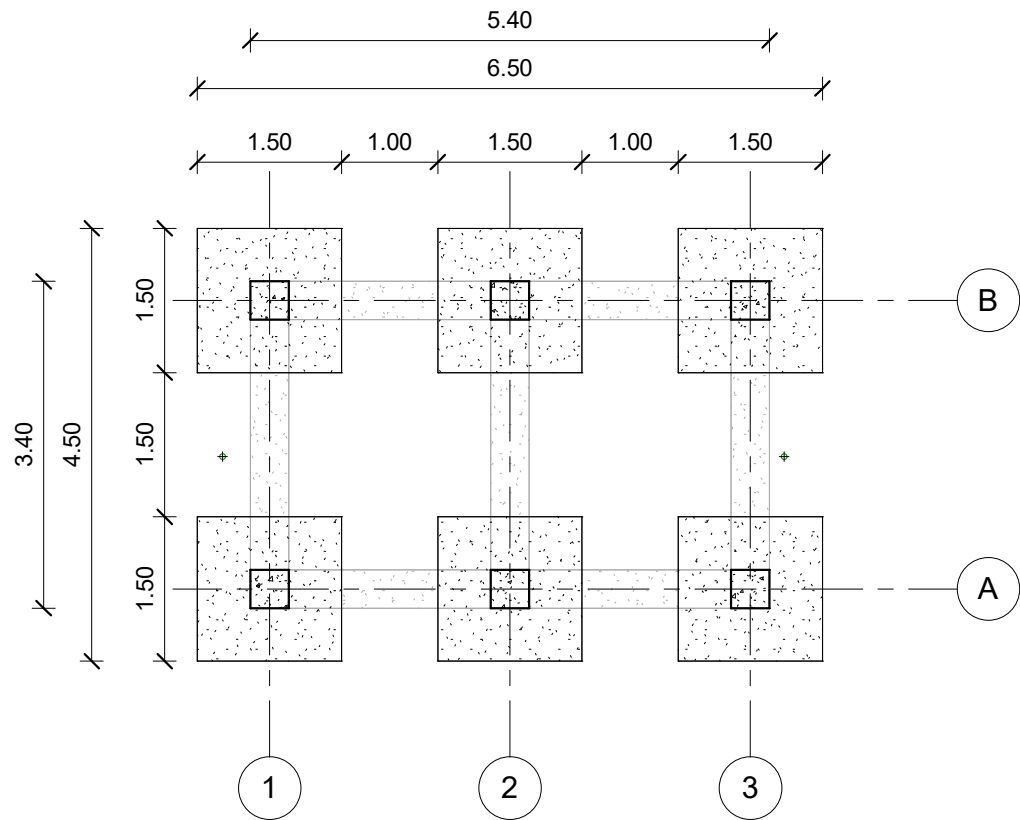

1 Level 2  
1 : 50



**USAID**  
FROM THE AMERICAN PEOPLE

**DANISH  
REFUGEE  
COUNCIL**

USAID-BHA


Footing and Column  
Layout

Date: 15/01/2025

Drawn by: Abdiaziz Nuh

Country WASH Specialist



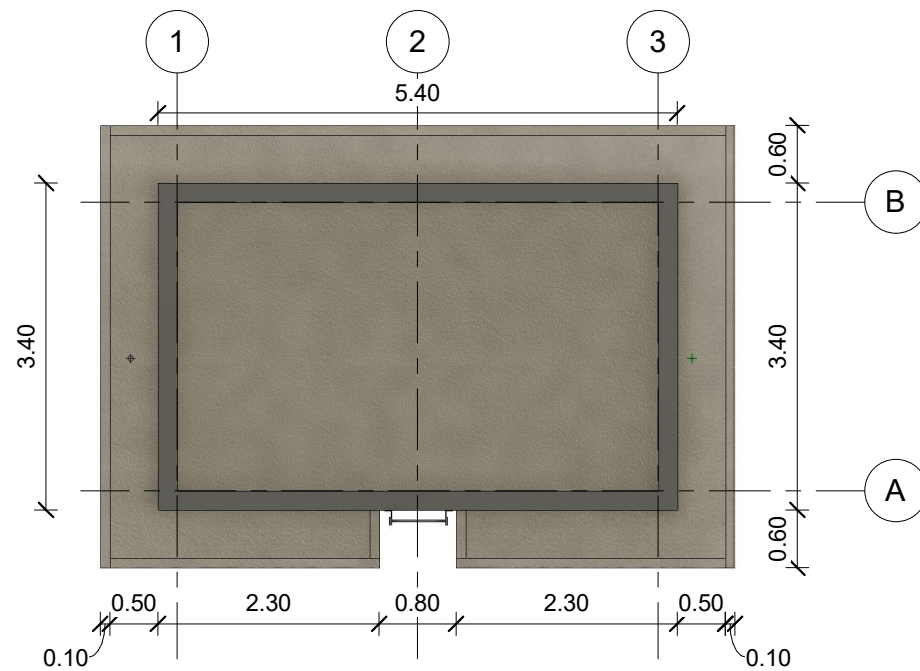

1 Bottom Slab  
1 : 50



**USAID**  
FROM THE AMERICAN PEOPLE

**DANISH  
REFUGEE  
COUNCIL**

USAID-BHA





Bottom Slab

Date: 15/01/2025


Drawn by: Abdiaziz Nuh

Country WASH Specialist




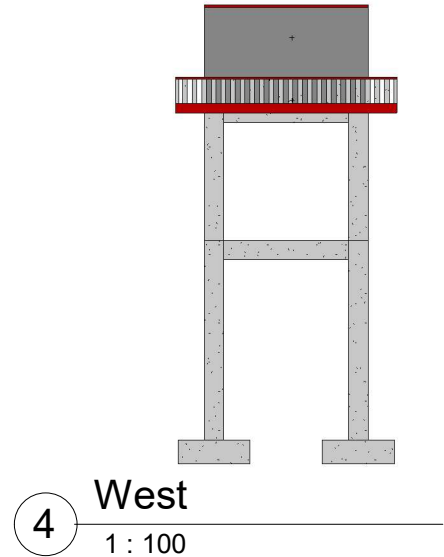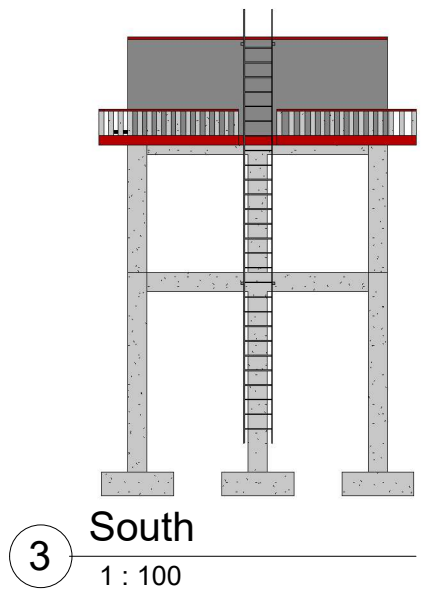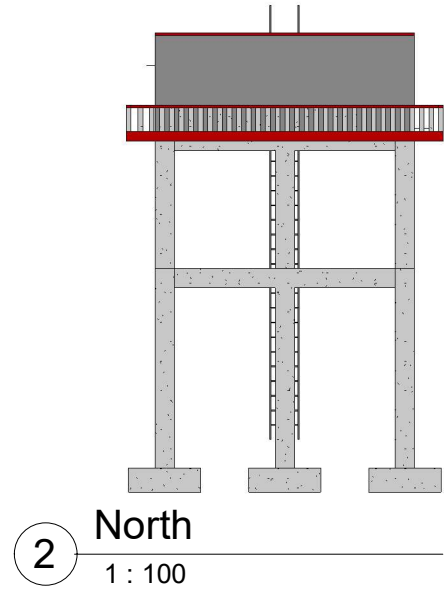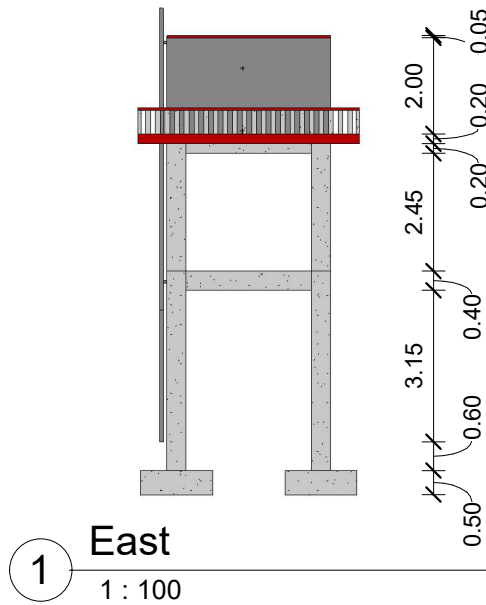



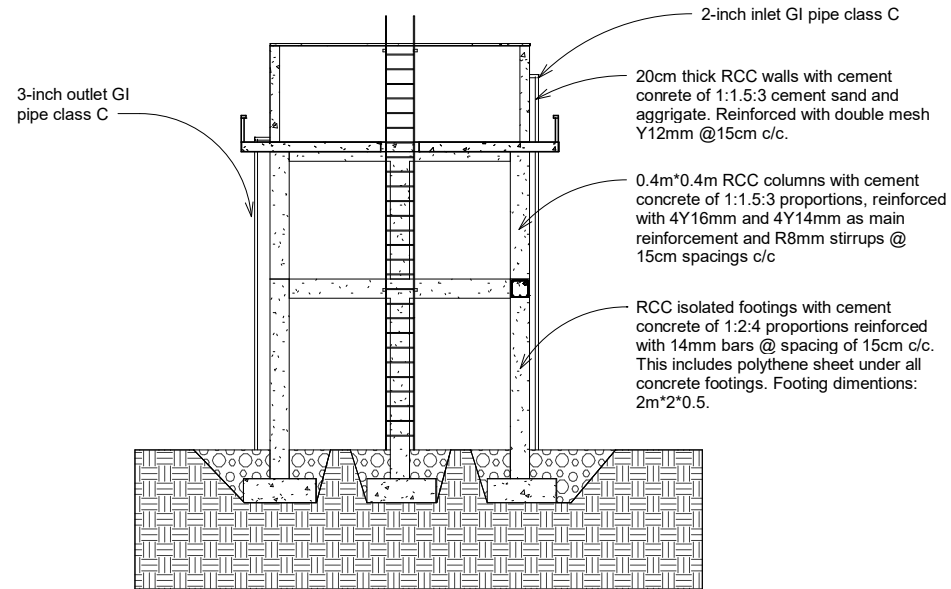


1 Section 1  
1 : 100

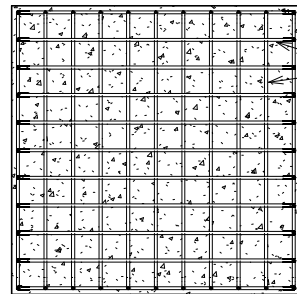

2 Footing Mesh  
1 : 25



3 Beam Section  
1 : 25

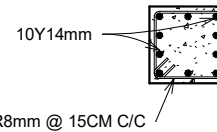

4 Column Section  
1 : 25



**USAID**  
FROM THE AMERICAN PEOPLE

**DANISH  
REFUGEE  
COUNCIL**

USAID-BHA

Sections

Date: 15/01/2025  
Drawn by: Abdiaziz Nuh  
Country WASH Specialist

